

← 42


40

38

→ 36
Grade II Listed

Comparison

Existing Design
Proposed Design

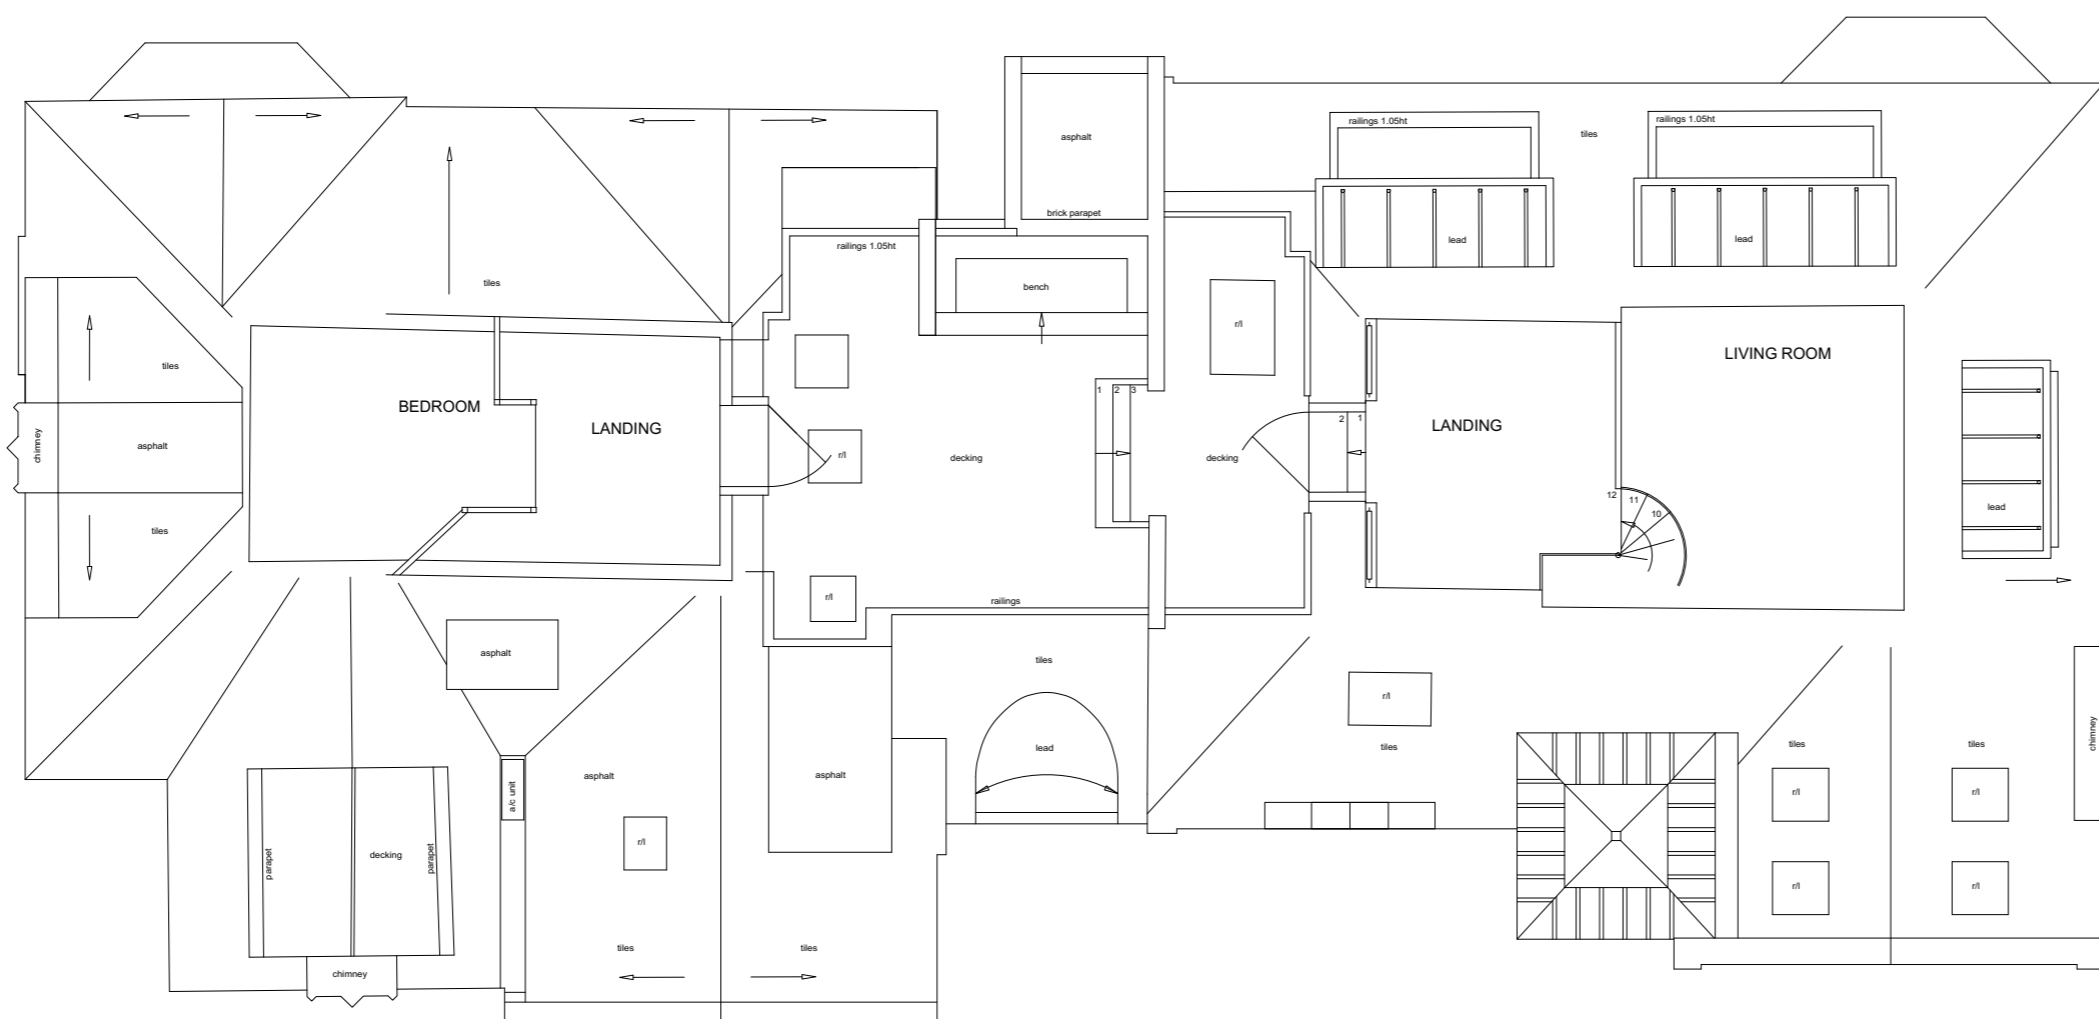


← 42

40

38

→ 36
Grade II Listed

Proposed

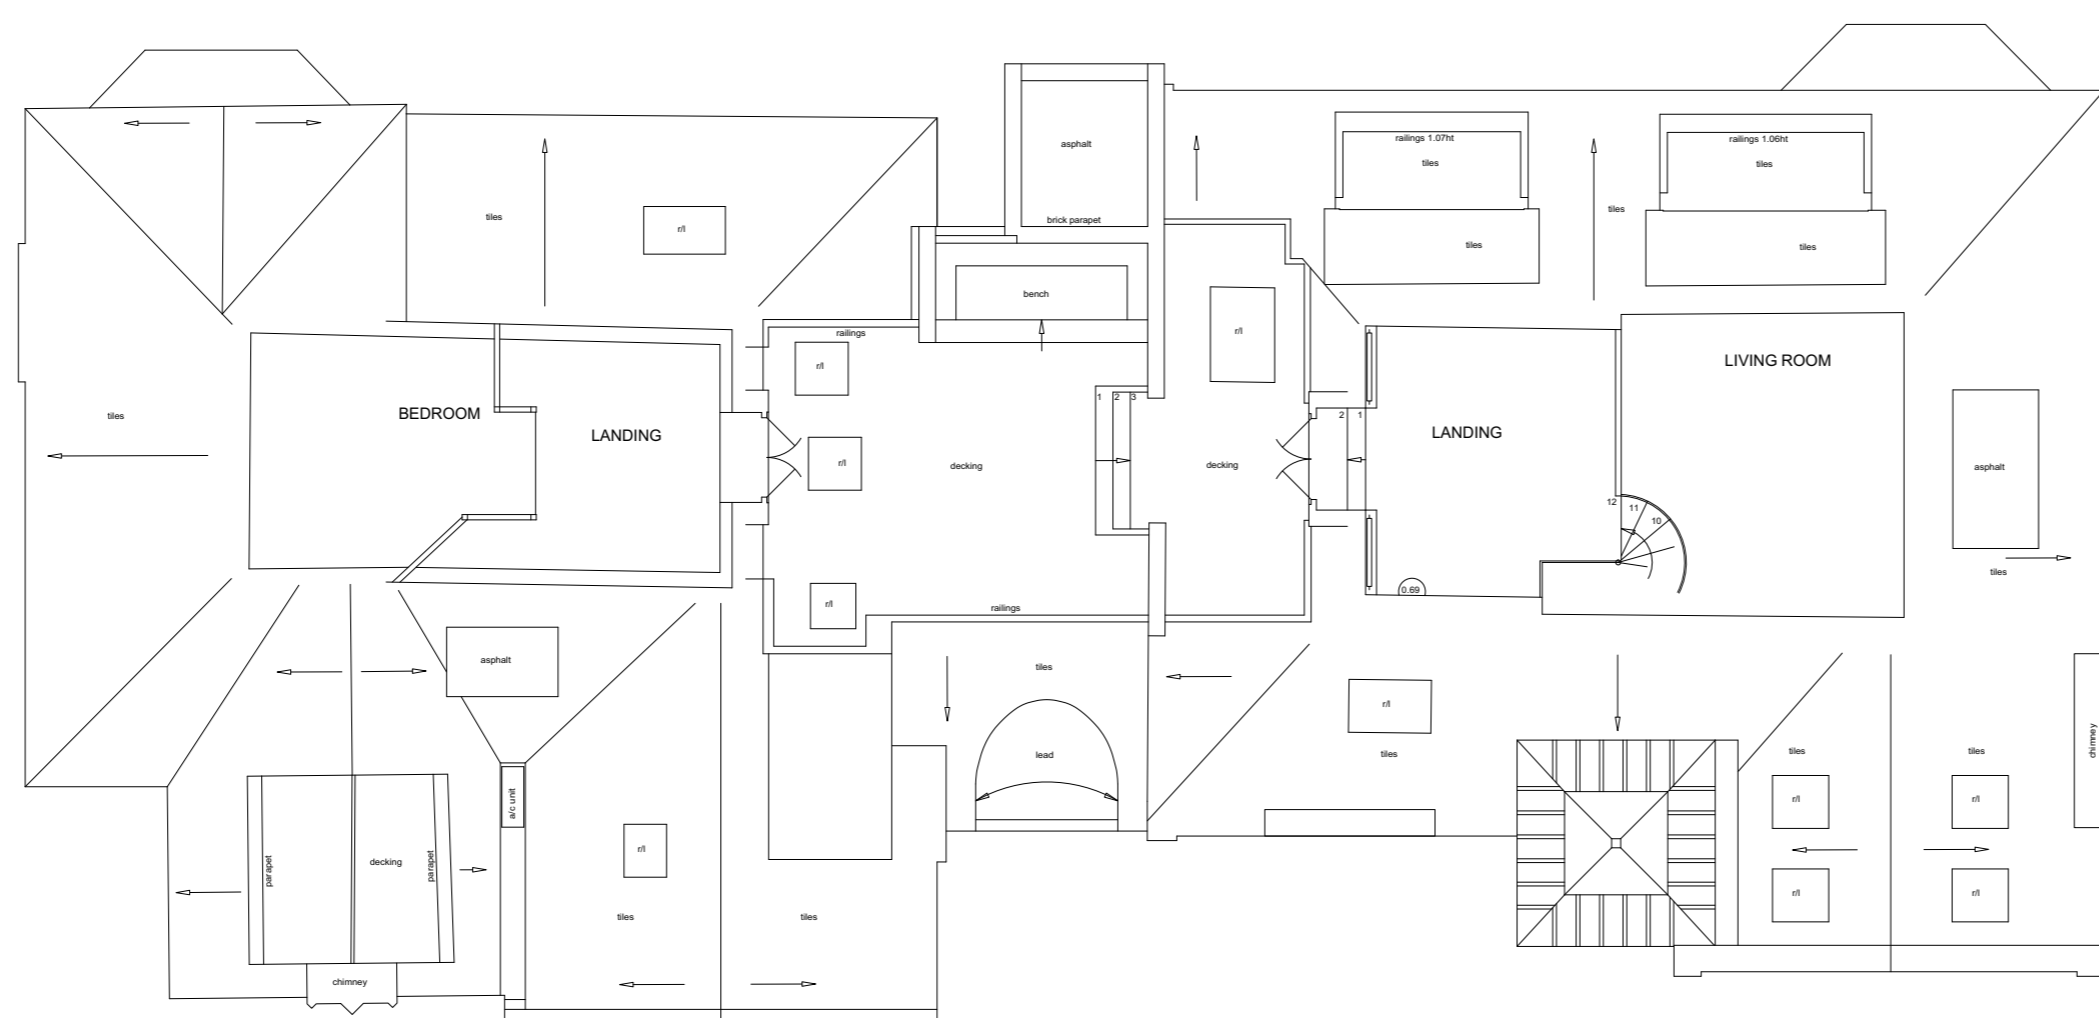



← 42

40

38

→ 36
Grade II Listed

Existing

 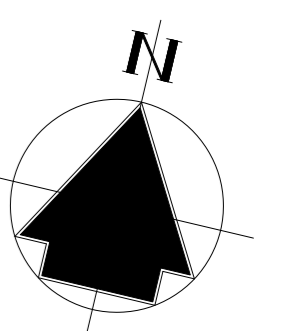

C	11/01/2021	Revised Design	MCW
B	21/01/2021	Revised Drawings	MCW
A	11/12/2020	Revised Drawings	MCW
Rev	Date	Details	By

**Charlton Brown
Architecture & Interiors**

The Belvedere, 2 Back Lane, Hampstead, London, NW3 1HL
 Telephone +44(0)20 7794 1234
 Email office@charltonbrown.com
 Website www.charltonbrown.com

Client
Chris Colbridge

Project
Flat 9, 38 - 40 Eton Avenue, NW3

Drawing Title
Fourth Floor Plan

Date 11/12/2020 Drawn MCW Checked JM

Scale
1:100@A1 / 1:200@A3

Issue Status
Planning Application

Project Number 20032 Drawing Number 00-101 Revision C