

← 42


40

38

→ 36  
Grade II Listed

**Comparison**

Existing Design  
Proposed Design

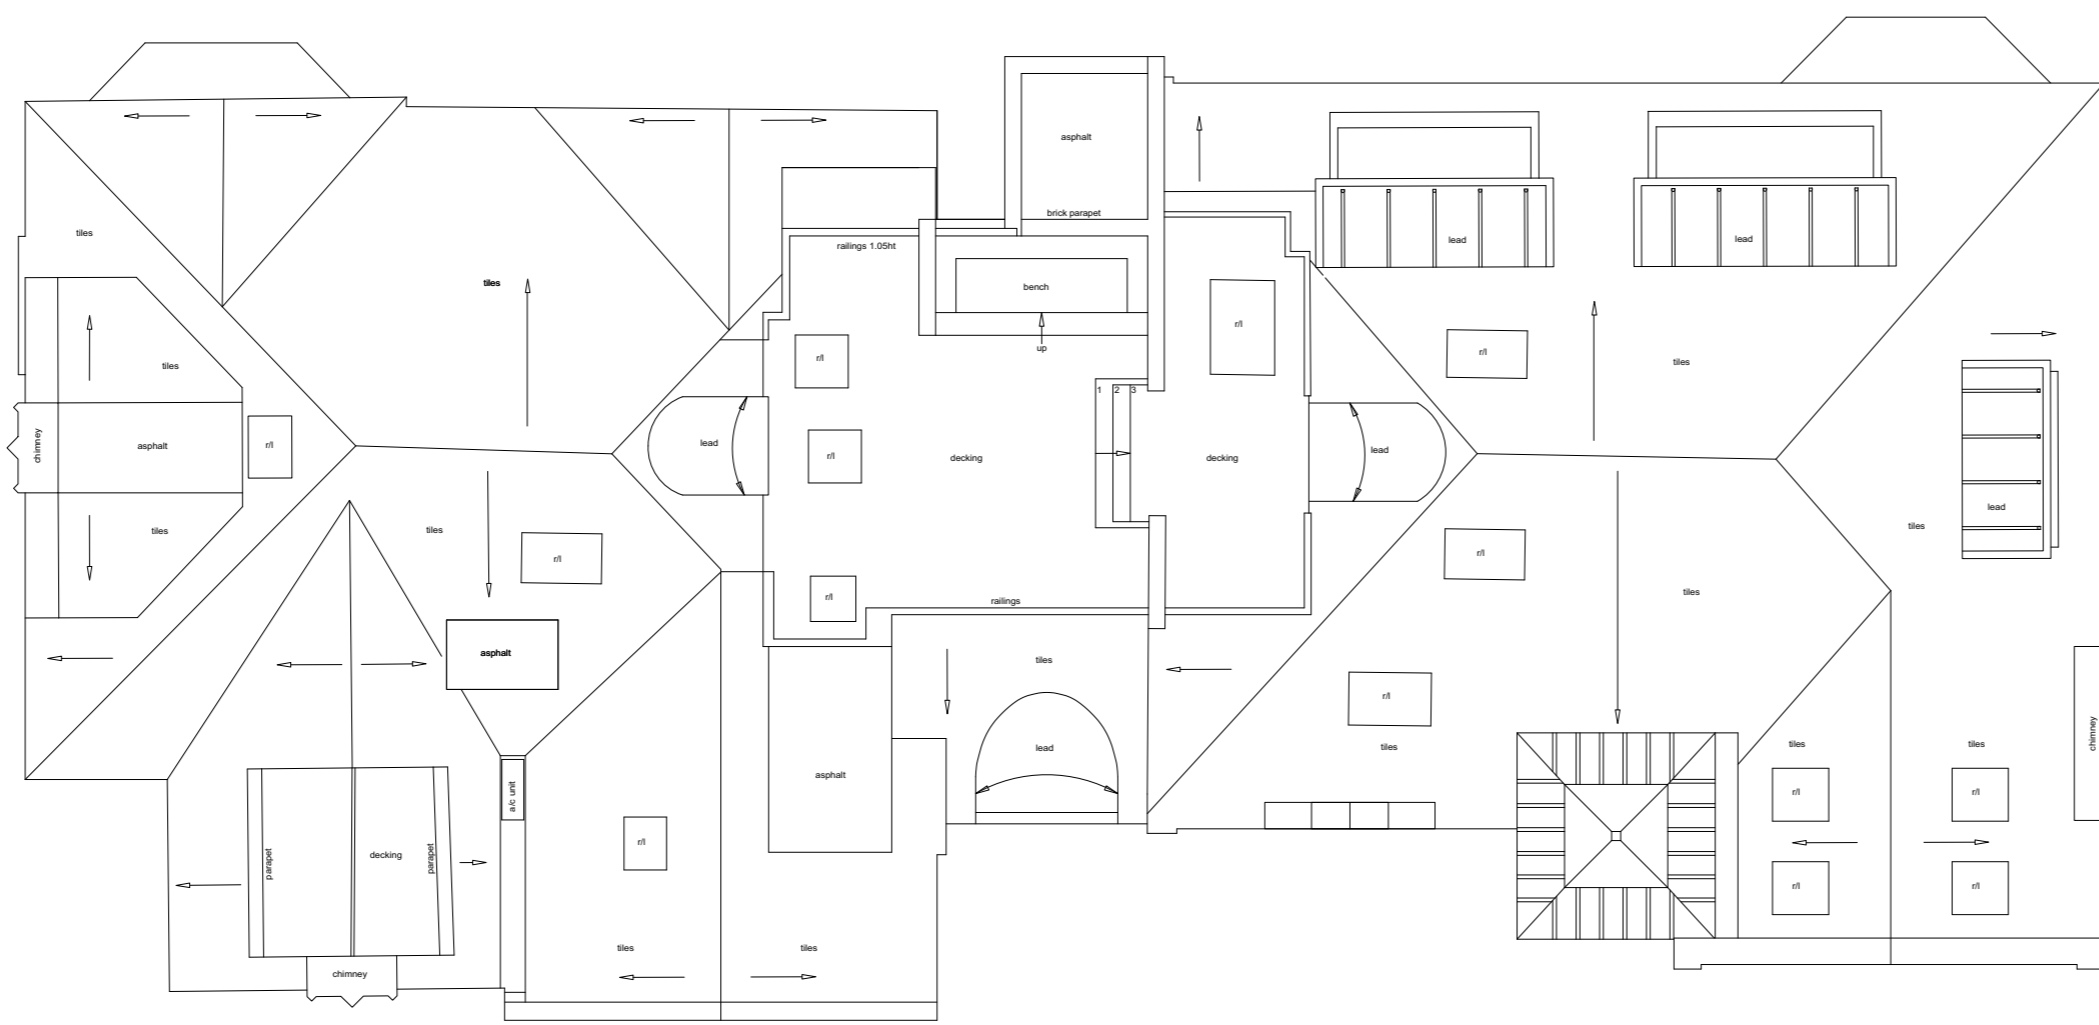


← 42

40

38

→ 36  
Grade II Listed

**Proposed**

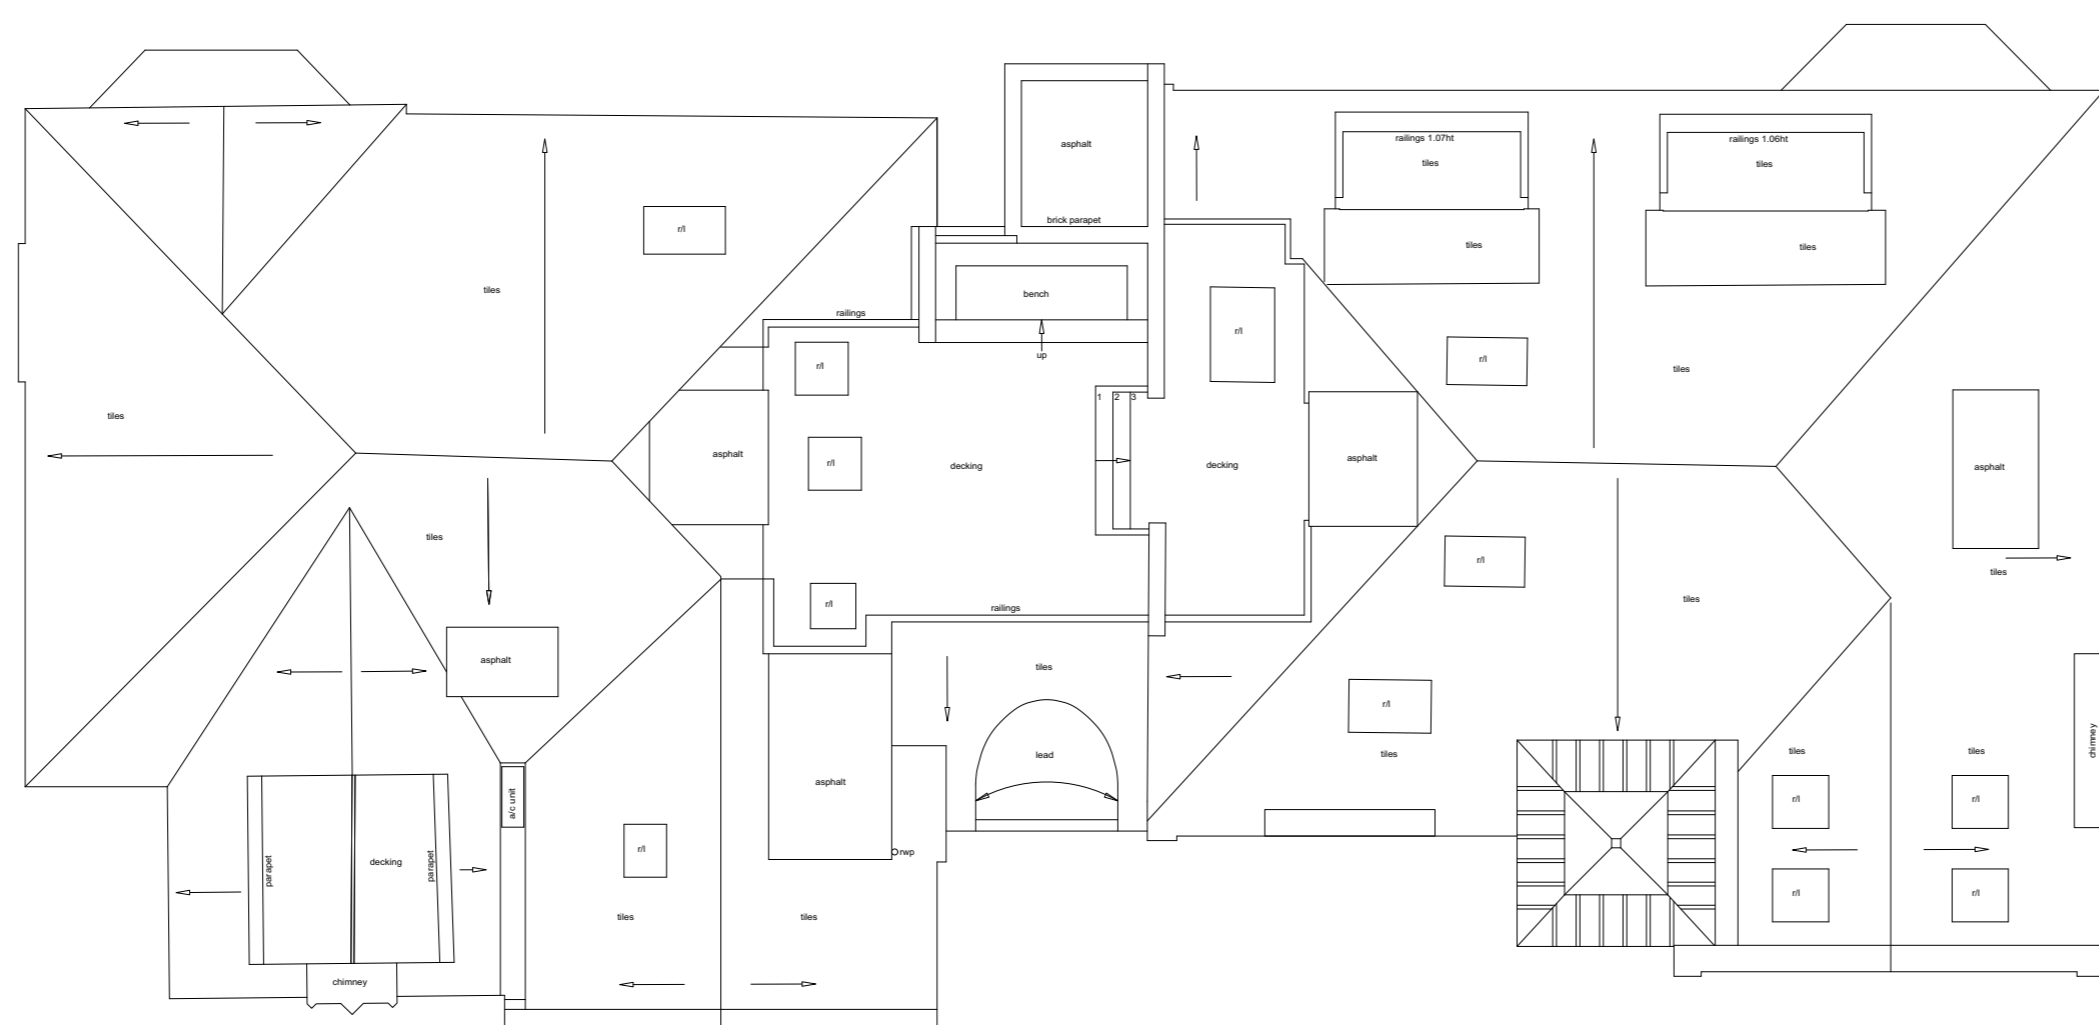



← 42

40

38

→ 36  
Grade II Listed

**Existing**

 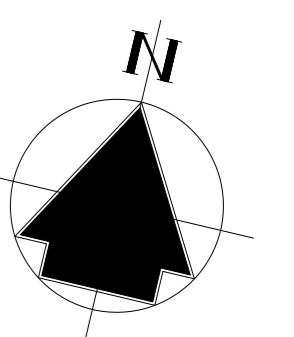

C	11/01/2021	Revised Design	MCW
B	21/01/2021	Revised Drawings	MCW
A	11/12/2020	Revised Drawings	MCW
Rev	Date	Details	By

**Charlton Brown  
Architecture & Interiors**

The Belvedere, 2 Back Lane, Hampstead, London, NW3 1HL  
 Telephone +44(0)20 7794 1234  
 Email office@charltonbrown.com  
 Website www.charltonbrown.com

Client  
Chris Colbridge

Project  
Flat 9, 38 - 40 Eton Avenue, NW3

Drawing Title  
Roof Plan

Date 11/12/2020 Drawn MCW Checked JM

Scale  
1:100@A1 / 1:200@A3

Issue Status  
Planning Application

Project Number	Drawing Number	Revision
20032	00-102	C