





scale



revisions

no.	description	date
--	PLANNING	27.10.20

 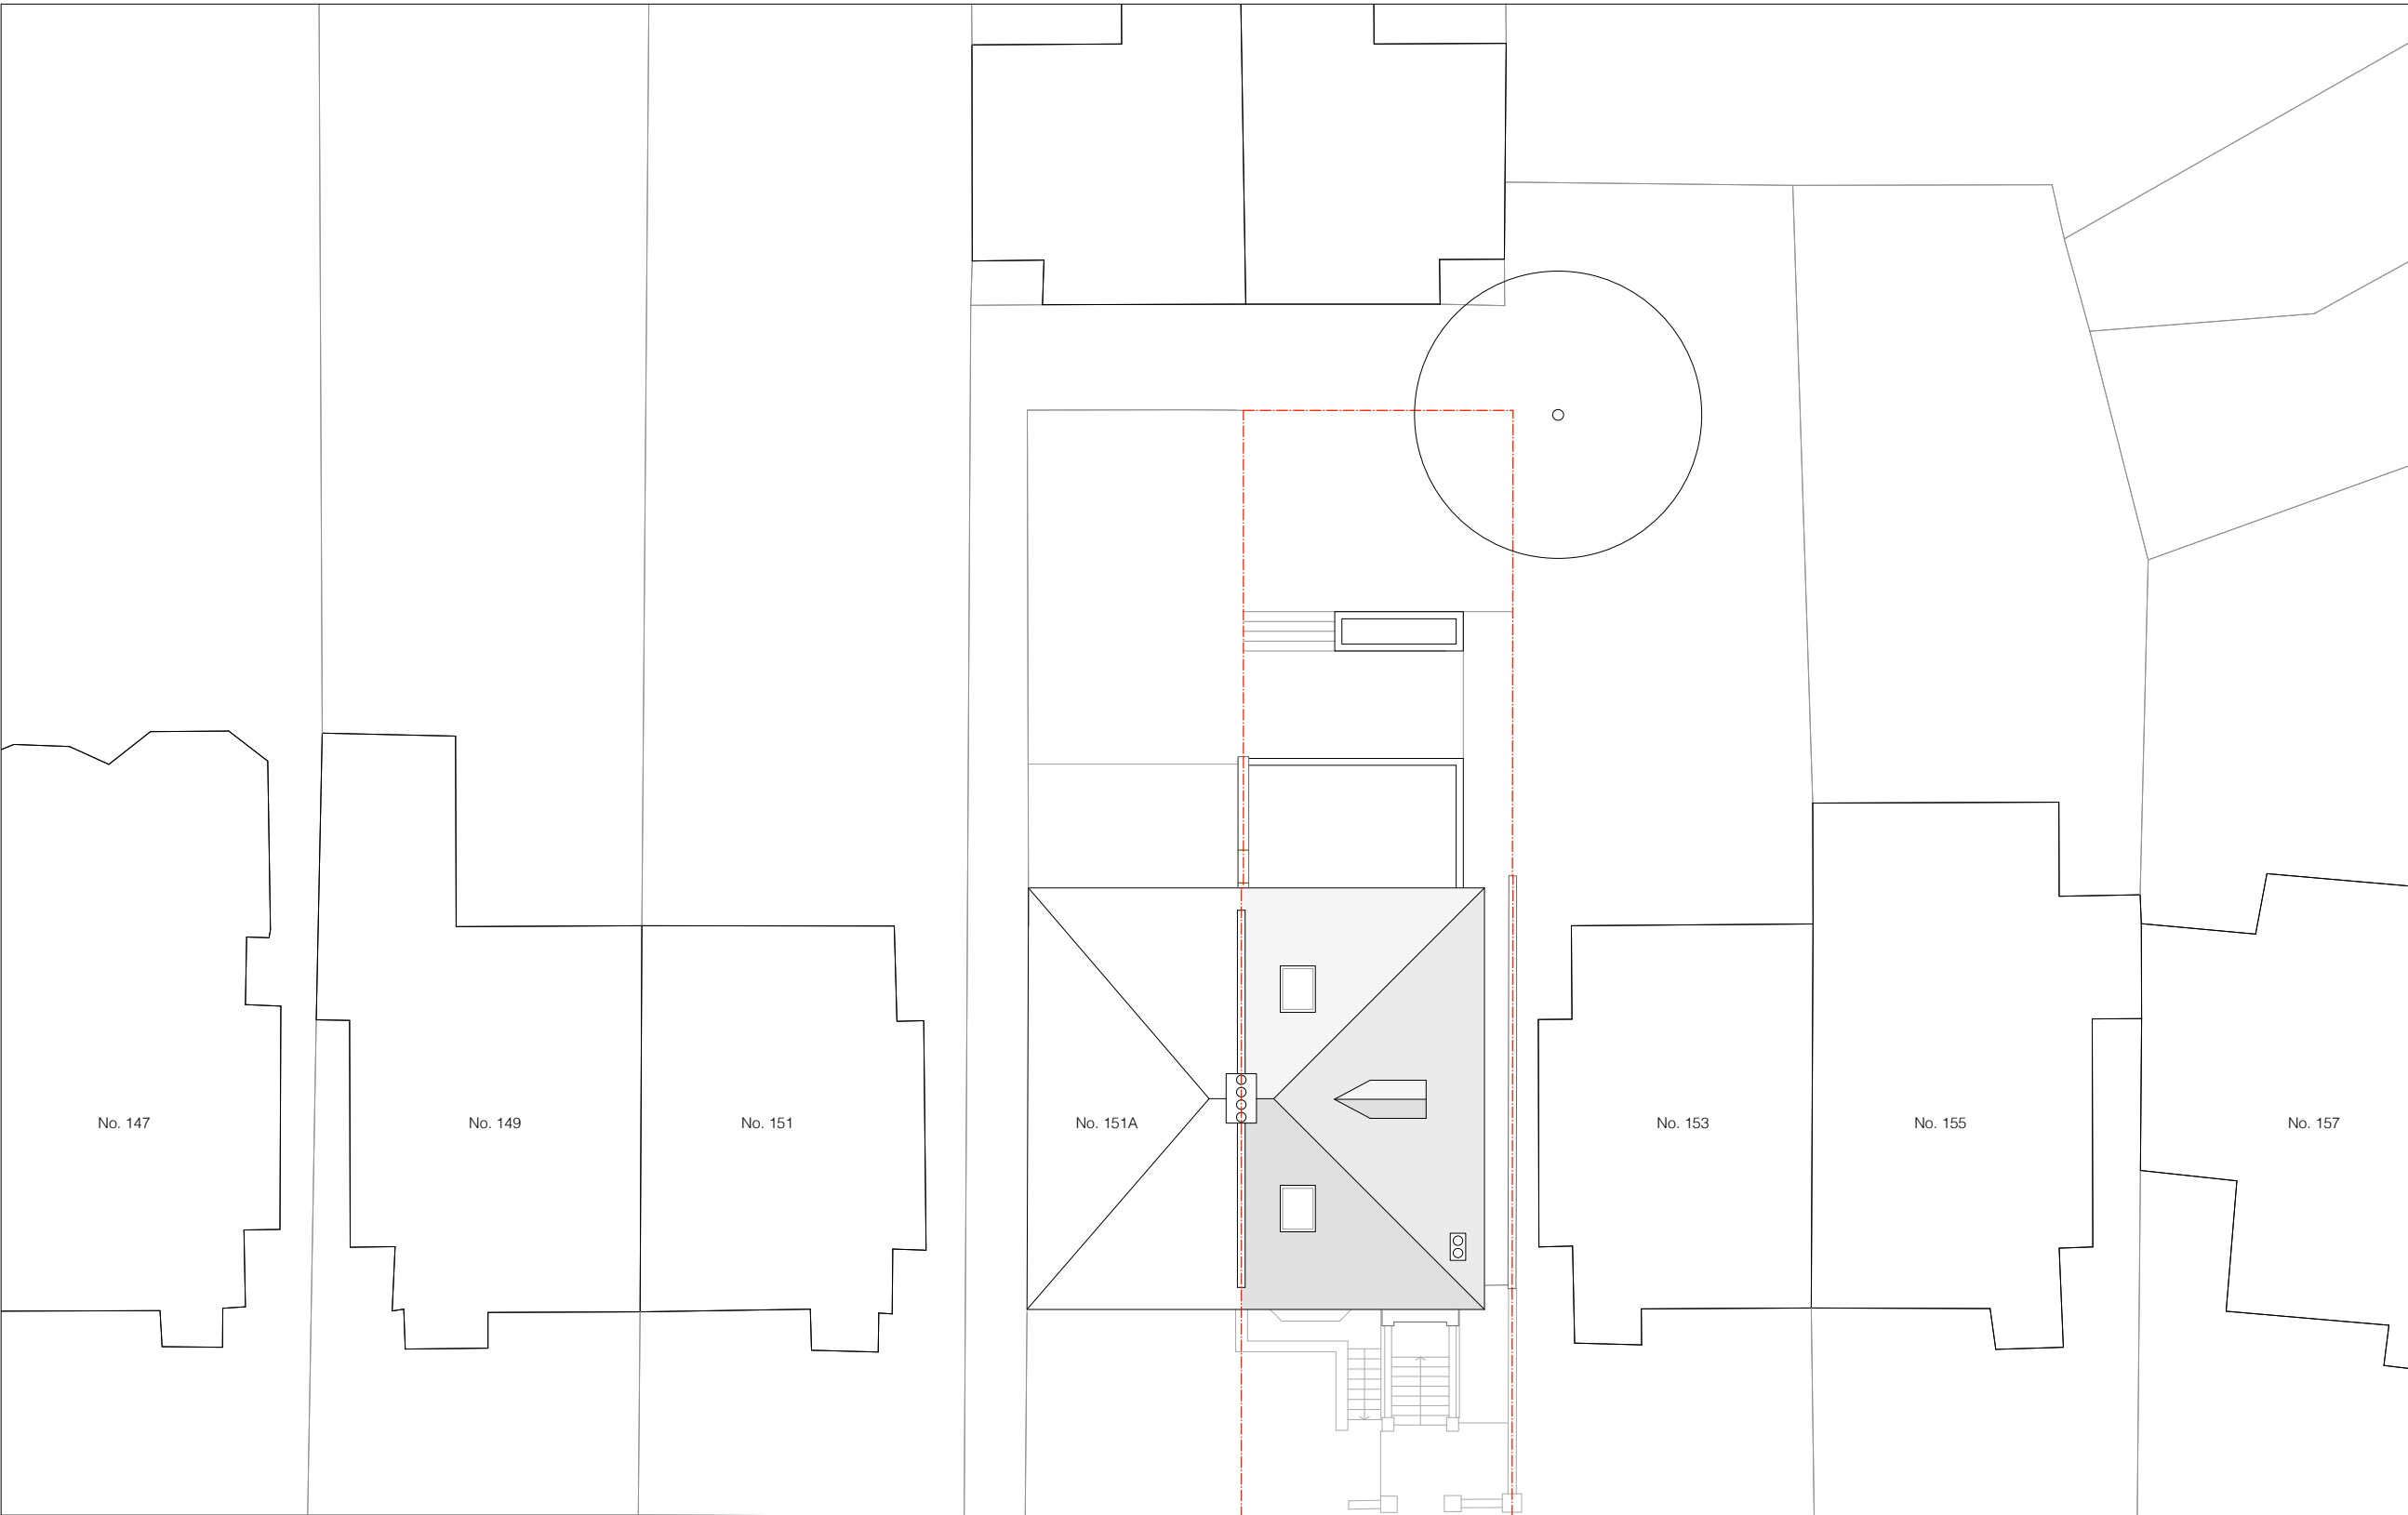

KING HENRY'S ROAD

FOR PLANNING

client	Alex Bartfeld
scale	1:200 at A3
project	151B King Henry's Road
drawing title	Proposed Site Plan
drawing no.	1606_PL_020
rev	-

STUDIOCARVER

37 Alfred Place
London WC1E 7DP
T: 020 7096 1257
E: mail@studiocarver.co.uk
W: www.studiocarver.co.uk