


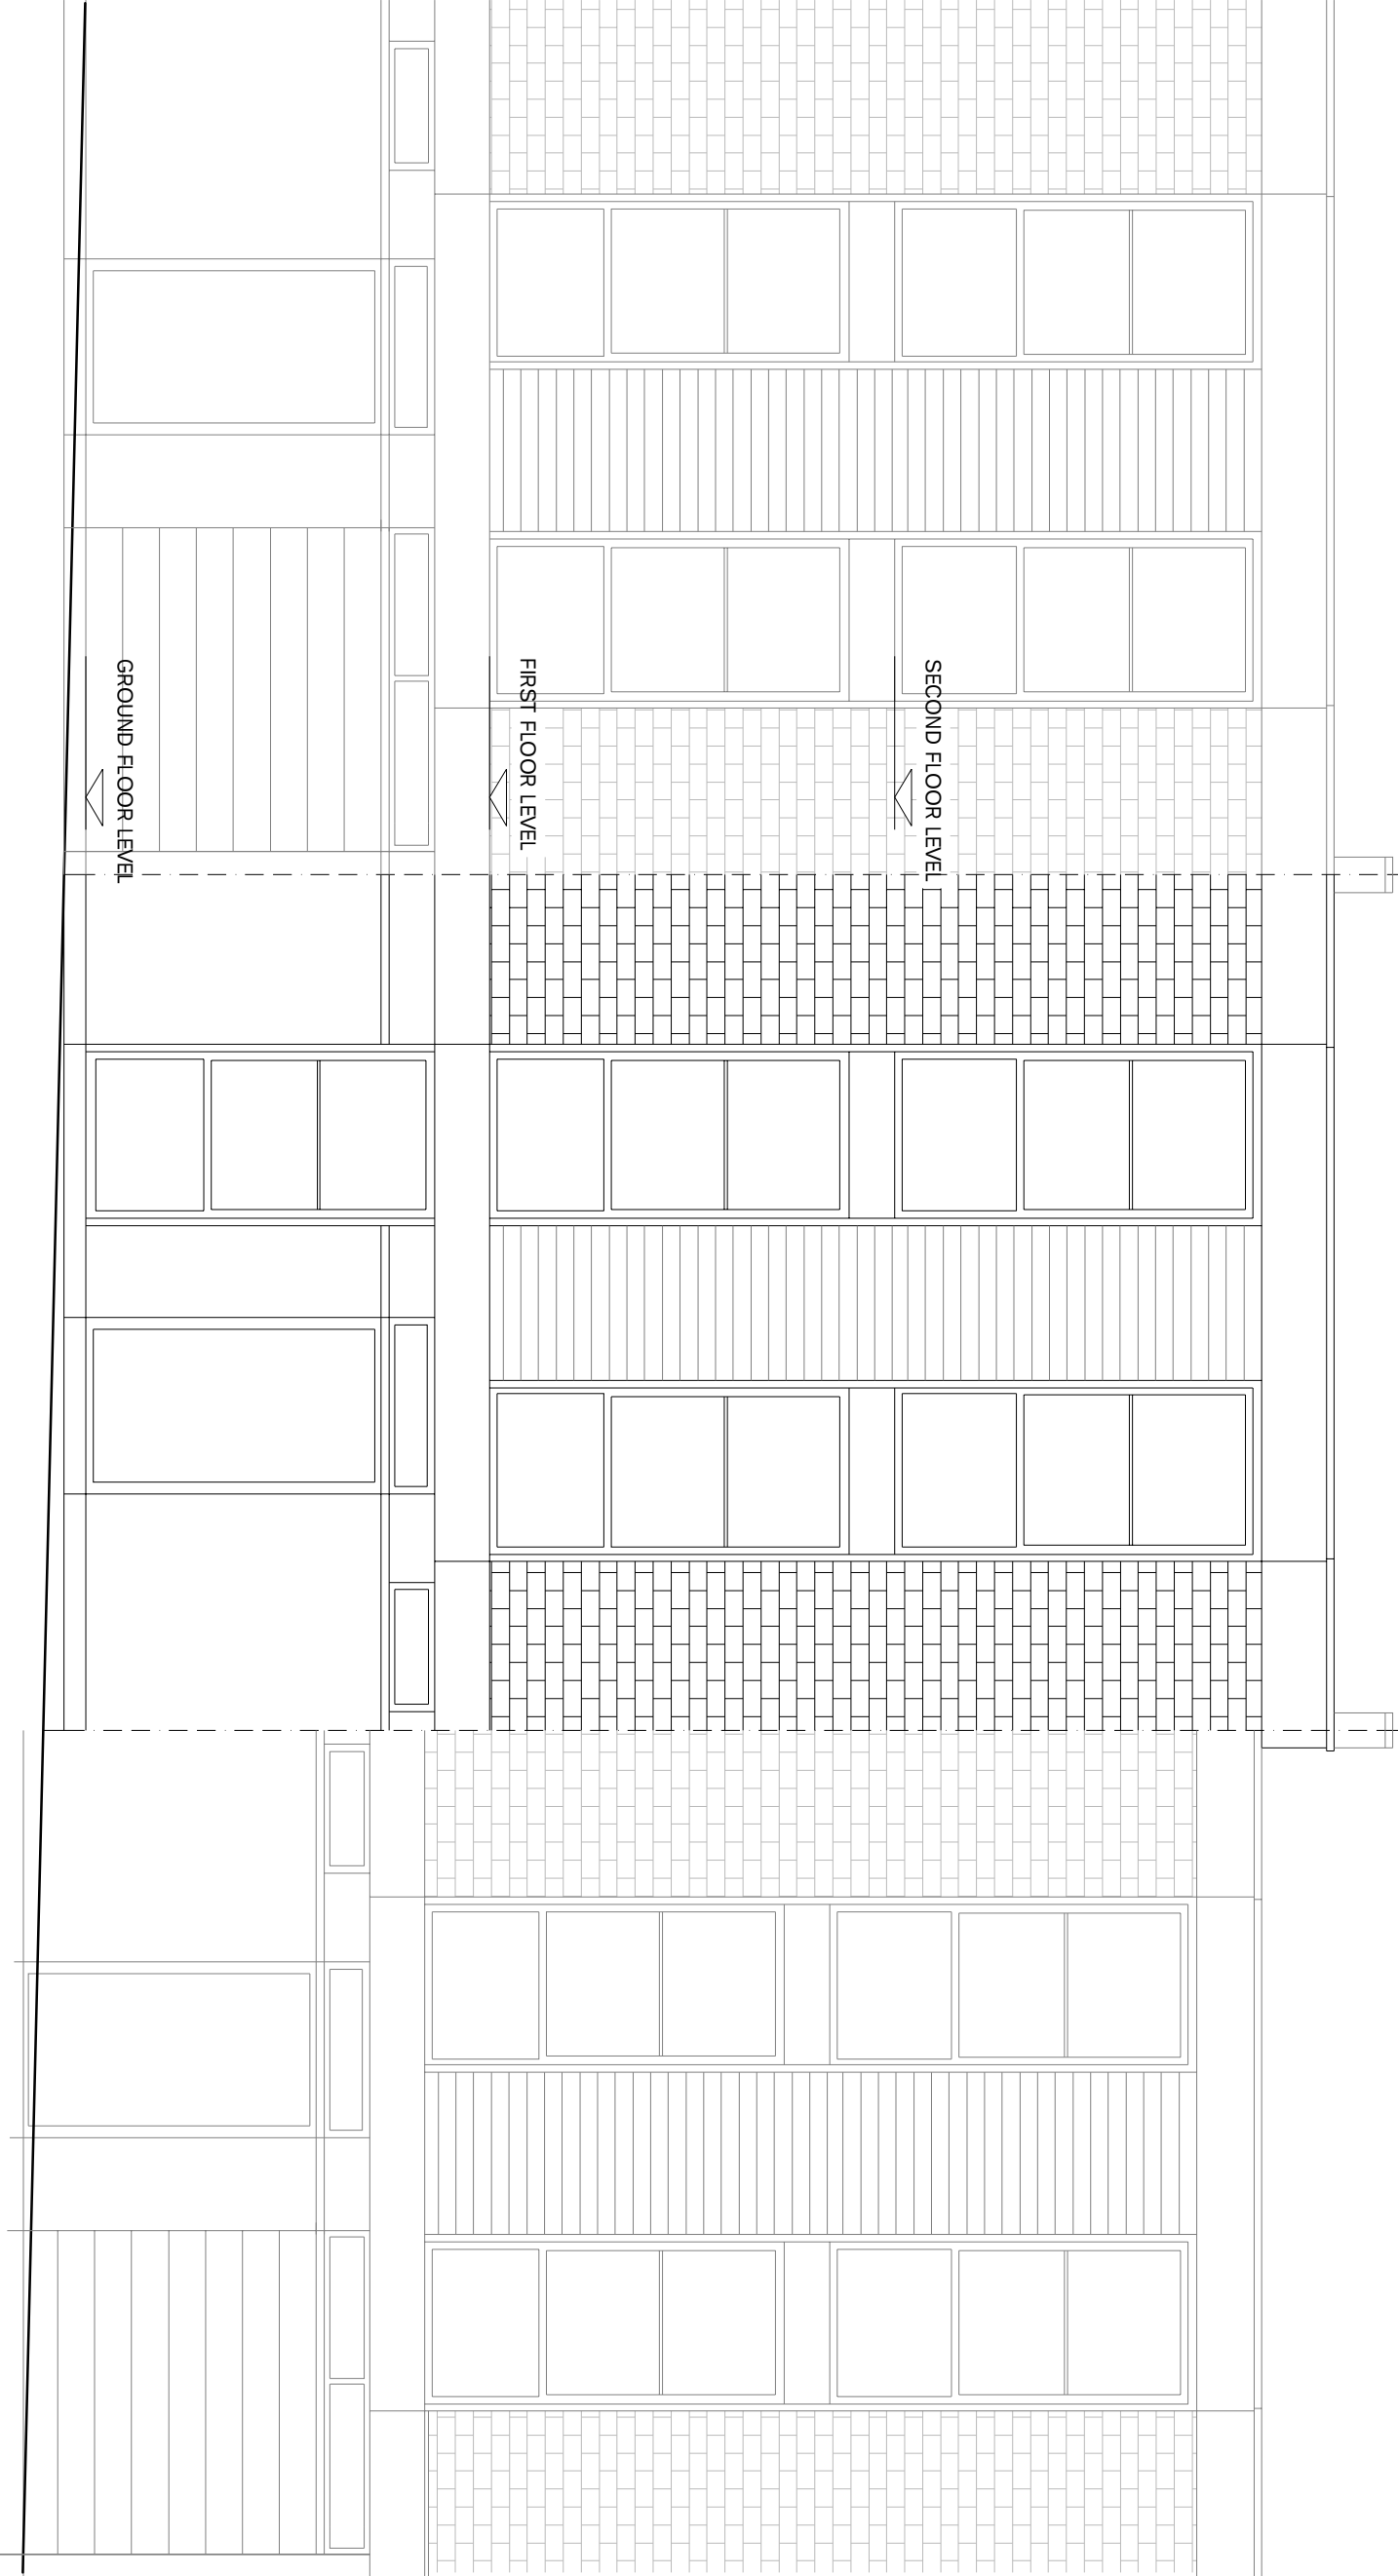

NOTES

1. Do not scale from the drawing for site, for construction and construction to be the responsibility of the contractor.
2. Report all drawing errors, omissions and discrepancies to the architect/designer.
3. Report all drawing errors, omissions and discrepancies to the architect/designer.

KASIA WHITFIELD DESIGN

KASIAWHITFIELD@GMAIL.COM
TEL: 0785053533
M: 0785053533

JOB
22 LOWER MERTON RISE
LONDON NW3 3SP

TITLE
EXISTING FRONT ELEVATION

DATE	SCALE	STATUS
2020.12.02	1:50@A3	EXISTING
PROJECT NO.	DRAWING NO.	REVISION
LMR22/3	EX4	