


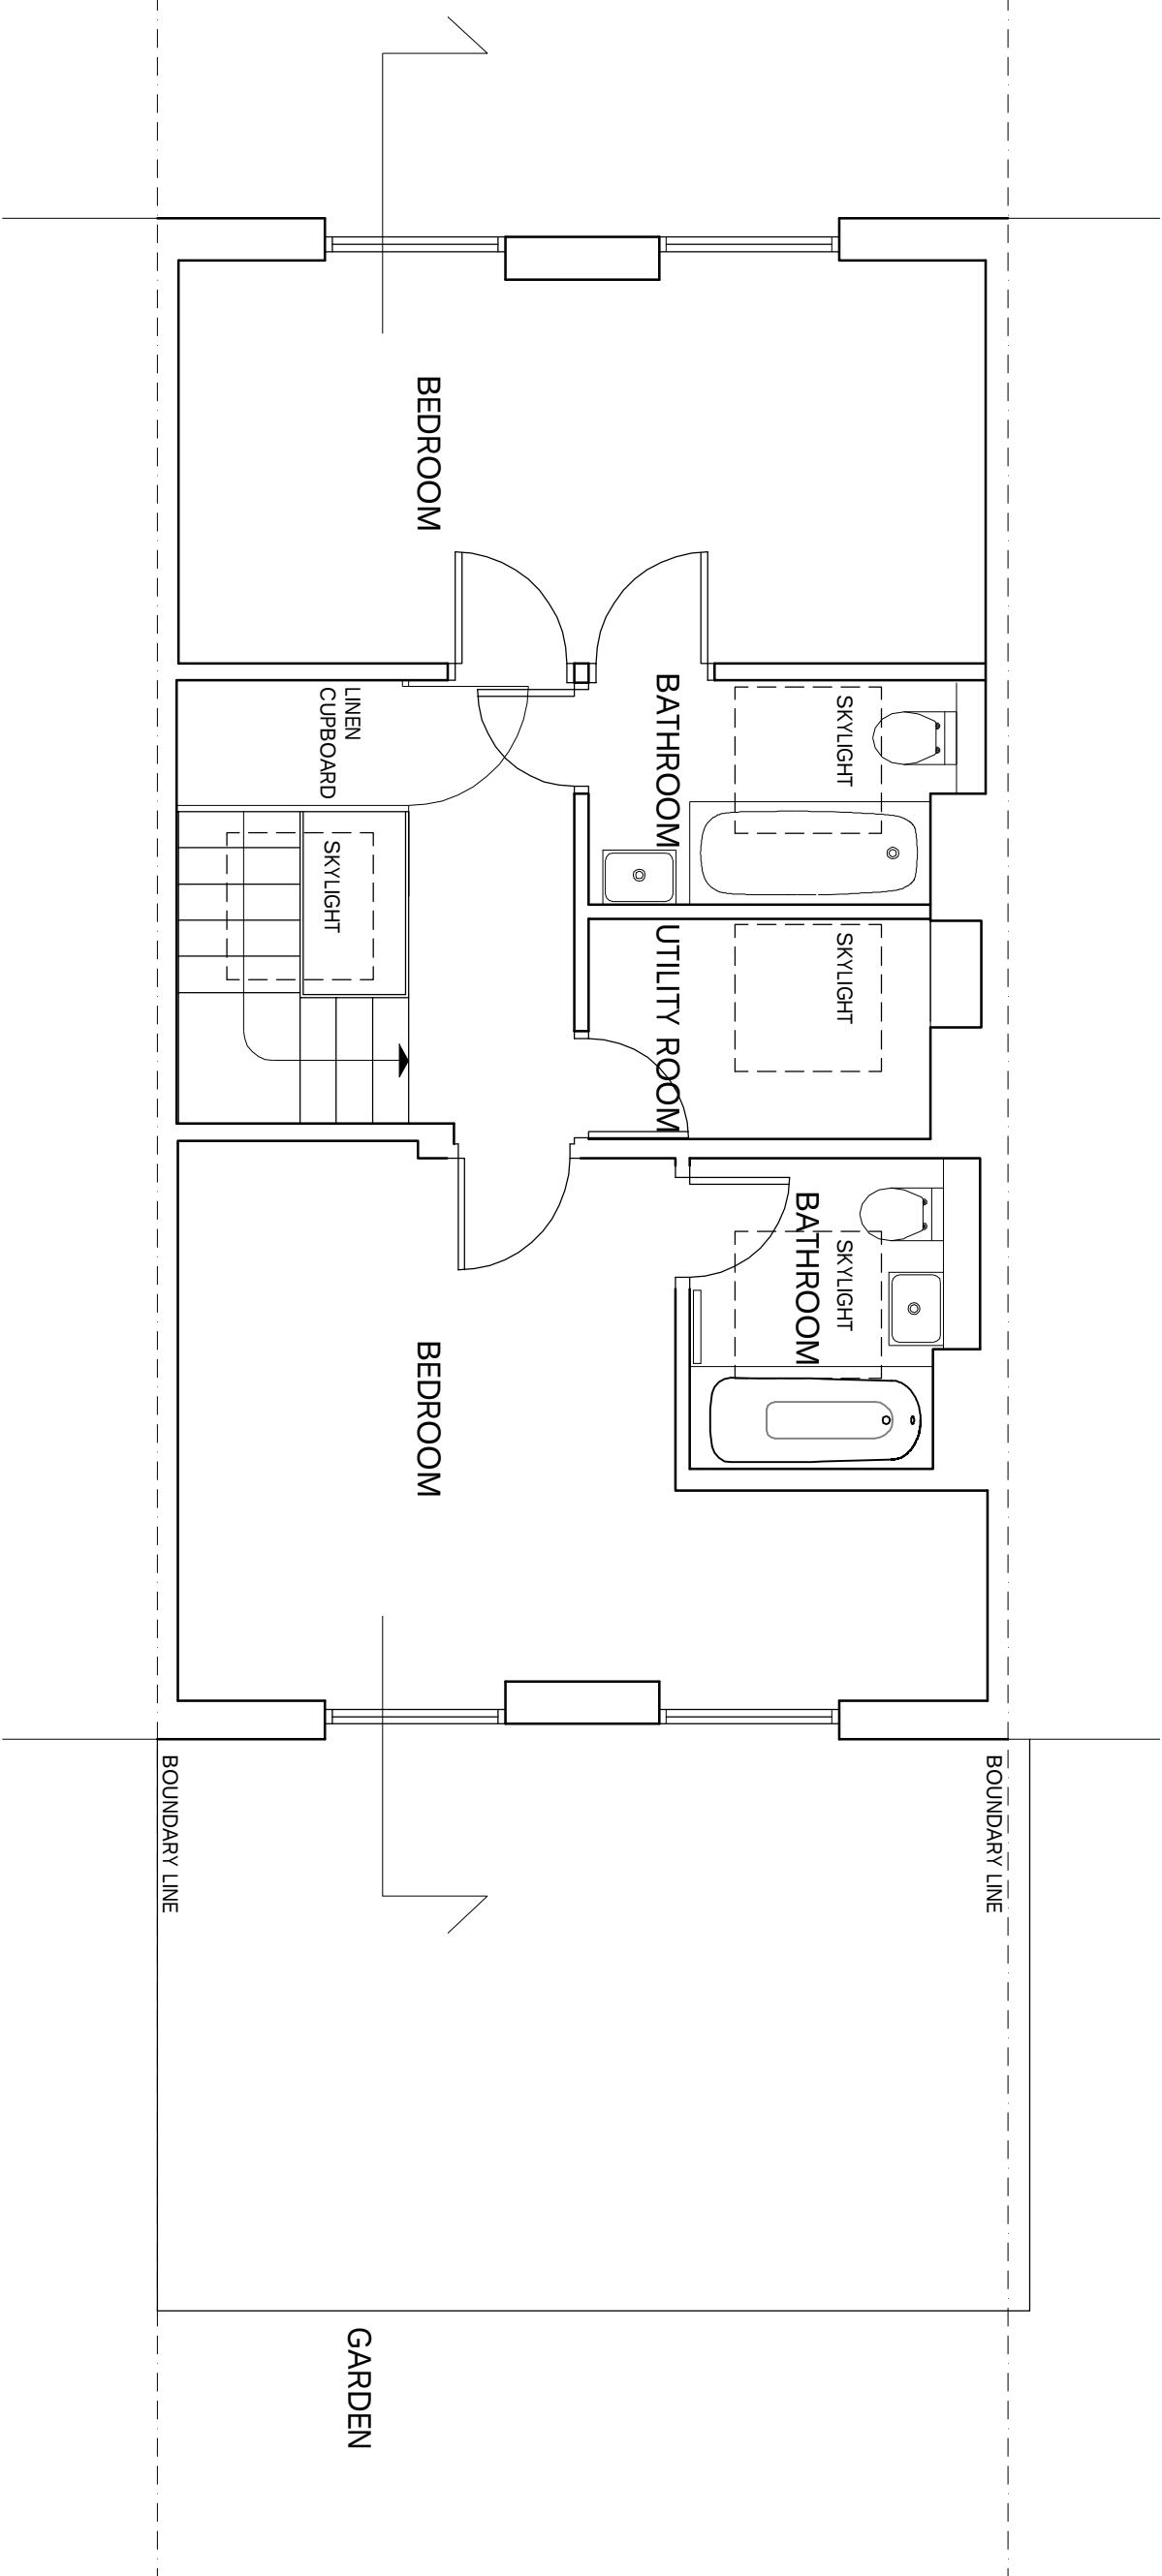

KEY



NOTES

1. Do not scale from the drawing for site by the contractor and architect to be responsible.
2. Report all drawing errors, omissions and discrepancies to the architect.
3. Report all drawing errors, omissions and discrepancies to the architect.

KASIA WHITFIELD DESIGN

KASIAWHITFIELD@GMAIL.COM
T: 020 7850 5833
M: 07850 5833

JOB 22 LOWER MERTON RISE
LONDON NW3 3SP

TITLE EXISTING SECOND FLOOR PLAN

DATE	SCALE	STATUS
2020.12.02	1:50@A3	EXISTING
PROJECT NO.	DRAWING NO.	REVISION
LMR22/3	EX1	