


KEY

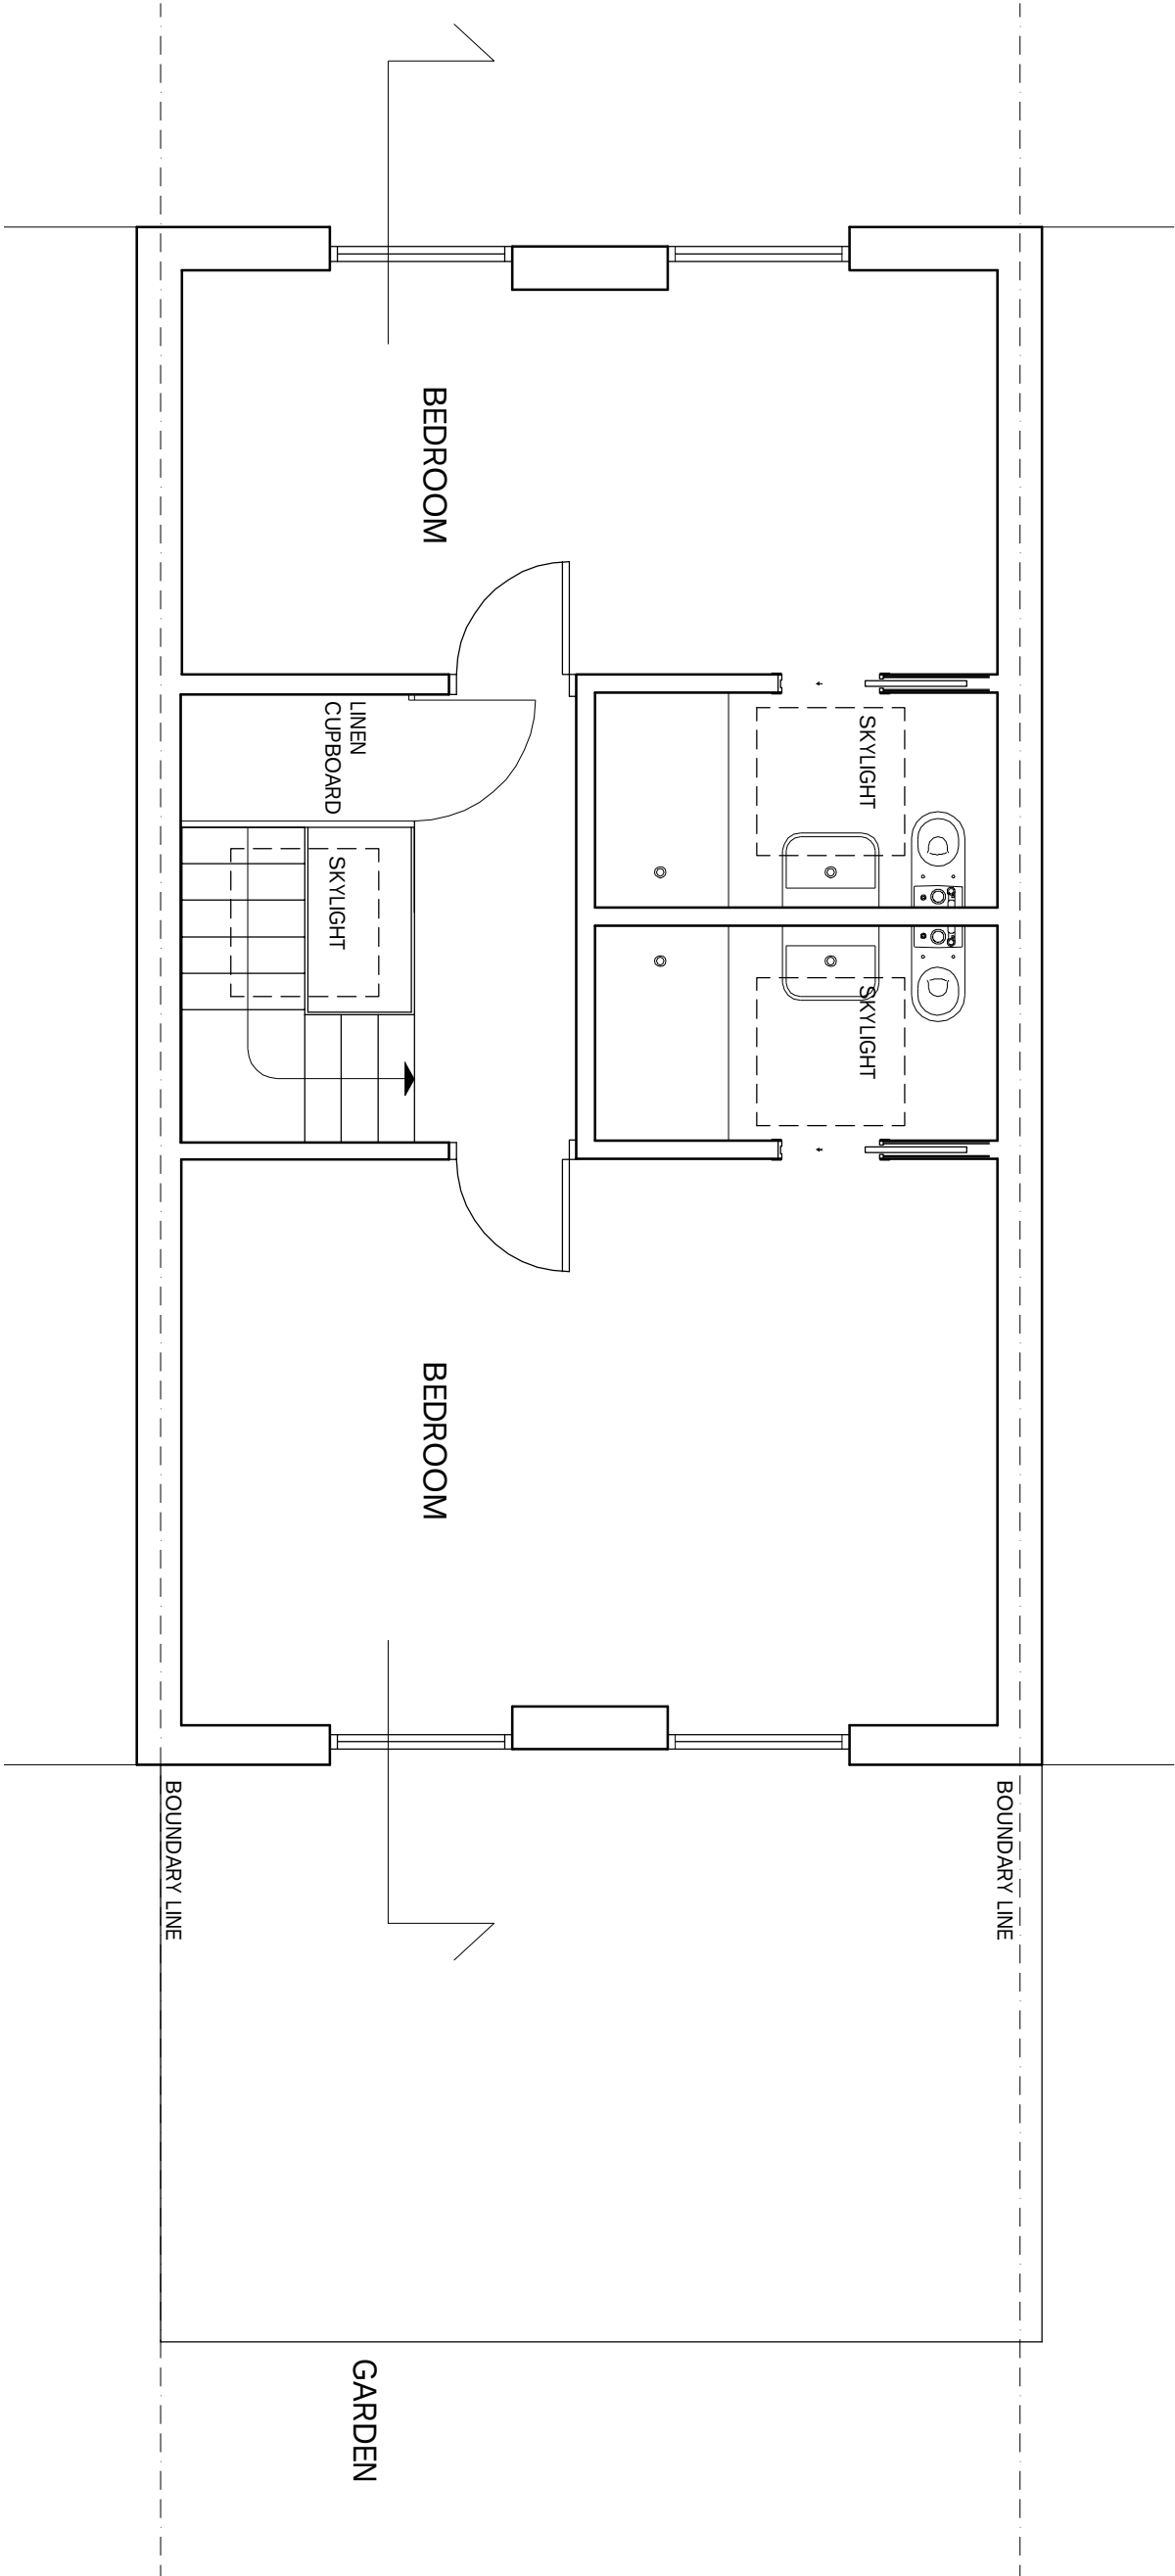

NOTES

1. Do not scale from the drawing for site, by the architect and architect's responsibility.
2. Report all drawing errors, omissions and discrepancies to the architect.
3. Report all drawing errors, omissions and discrepancies to the architect.

KASIA WHITEFIELD DESIGN

KASIA WHITEFIELD@GMAIL.COM
TEL: 0785050538
M: 0785050538

JOB 22 LOWER MERTON RISE
LONDON NW3 3SP

TITLE PROPOSED THIRD FLOOR PLAN

DATE	SCALE	STATUS
2020.12.04	1:50@A3	PROPOSED
PROJECT NO.	DRAWING NO.	REVISION
LMR22/3	PP2	