


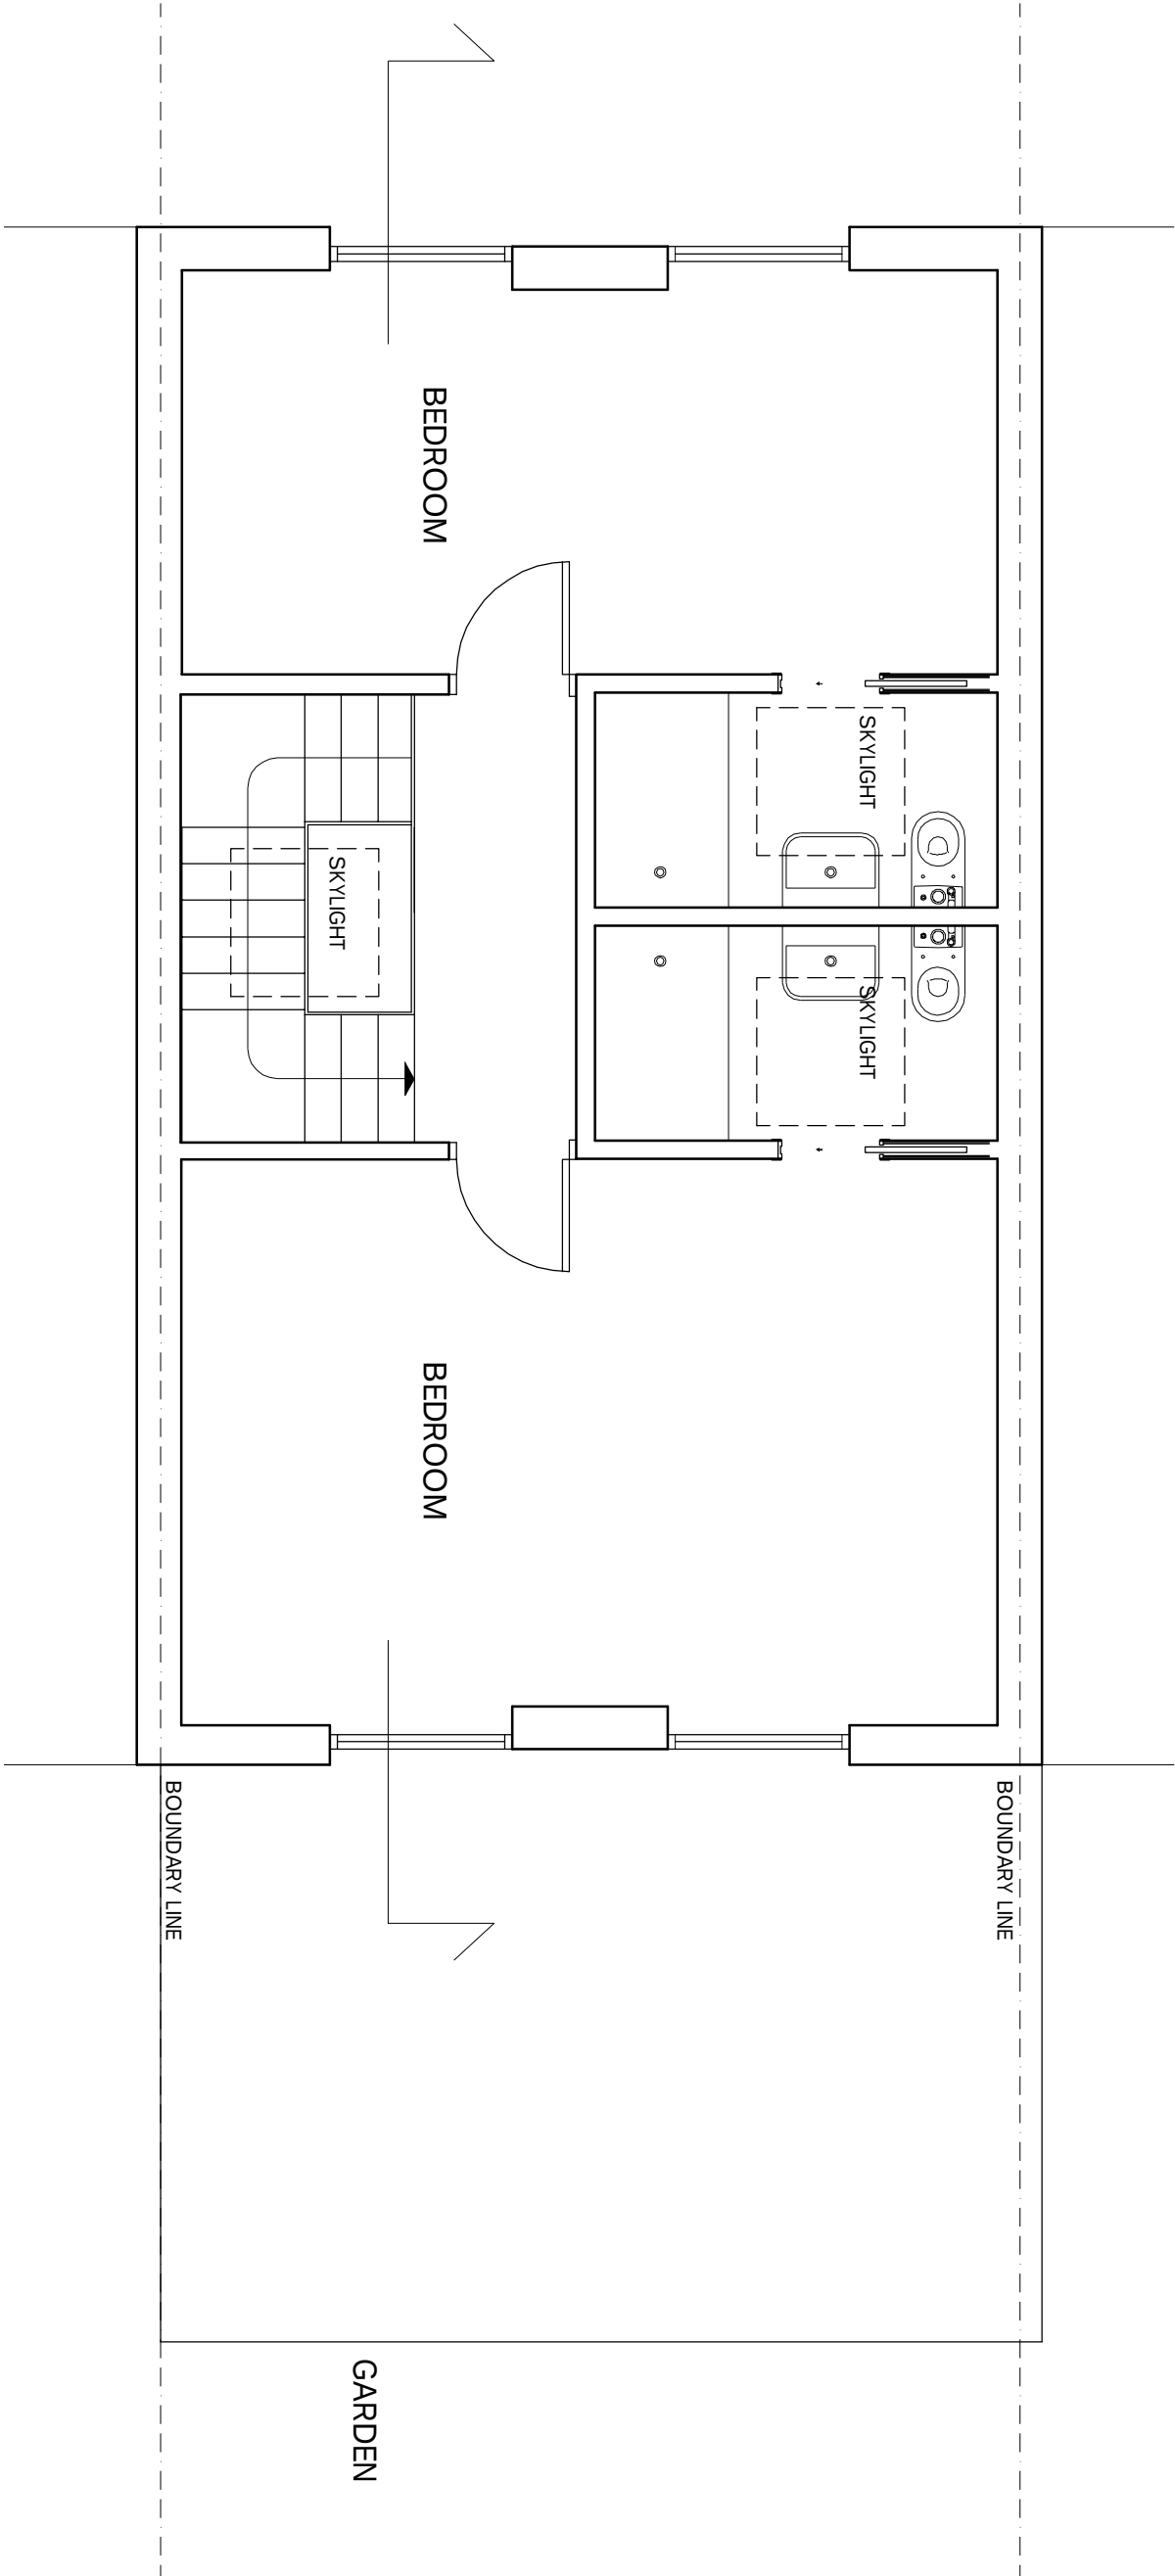

KEY



NOTES

1. Do not scale from the drawing for site by the architect and architect's responsibility.
2. Report all drawing errors, omissions and discrepancies to the architect.
3. Report all drawing errors, omissions and discrepancies to the architect.

KASIA WHITEFIELD DESIGN

KASIA WHITEFIELD@GMAIL.COM
T: 020 7850 5833
M: 07850 5833

JOB 22 LOWER MERTON RISE
LONDON NW3 3SP

TITLE PROPOSED THIRD FLOOR PLAN

DATE	SCALE	STATUS
2020.12.02	1:50@A3	PROPOSED
PROJECT NO.	DRAWING NO.	REVISION
LMR22/3	PP2	