

2 COLVILLE PLACE
PATIO DOORS DETAILS
PROPOSED

Project number	Drawing number	Revision
46	603	/
Date	Status	
January 2021	Planning	
Scale	Drawn	Checked
1:20 @ A3	AB	AB

Rev.	Date	Description
------	------	-------------

Notes

Do not scale from this drawing, except for planning purposes only. All dimensions to be checked on site. ATELIER BAULIER to be notified of any discrepancies between the drawing and site conditions. To be read in conjunction with all relevant specifications, schedules and drawings. © ATELIER BAULIER 2021


ATELIER
BAULIER

Aurore Baulier RIBA


ATELIER BAULIER
18-22 Ashwin Street
LONDON E8 3DL

+44 (0)75 8284 3659
info@atelierbaulier.com

B A U

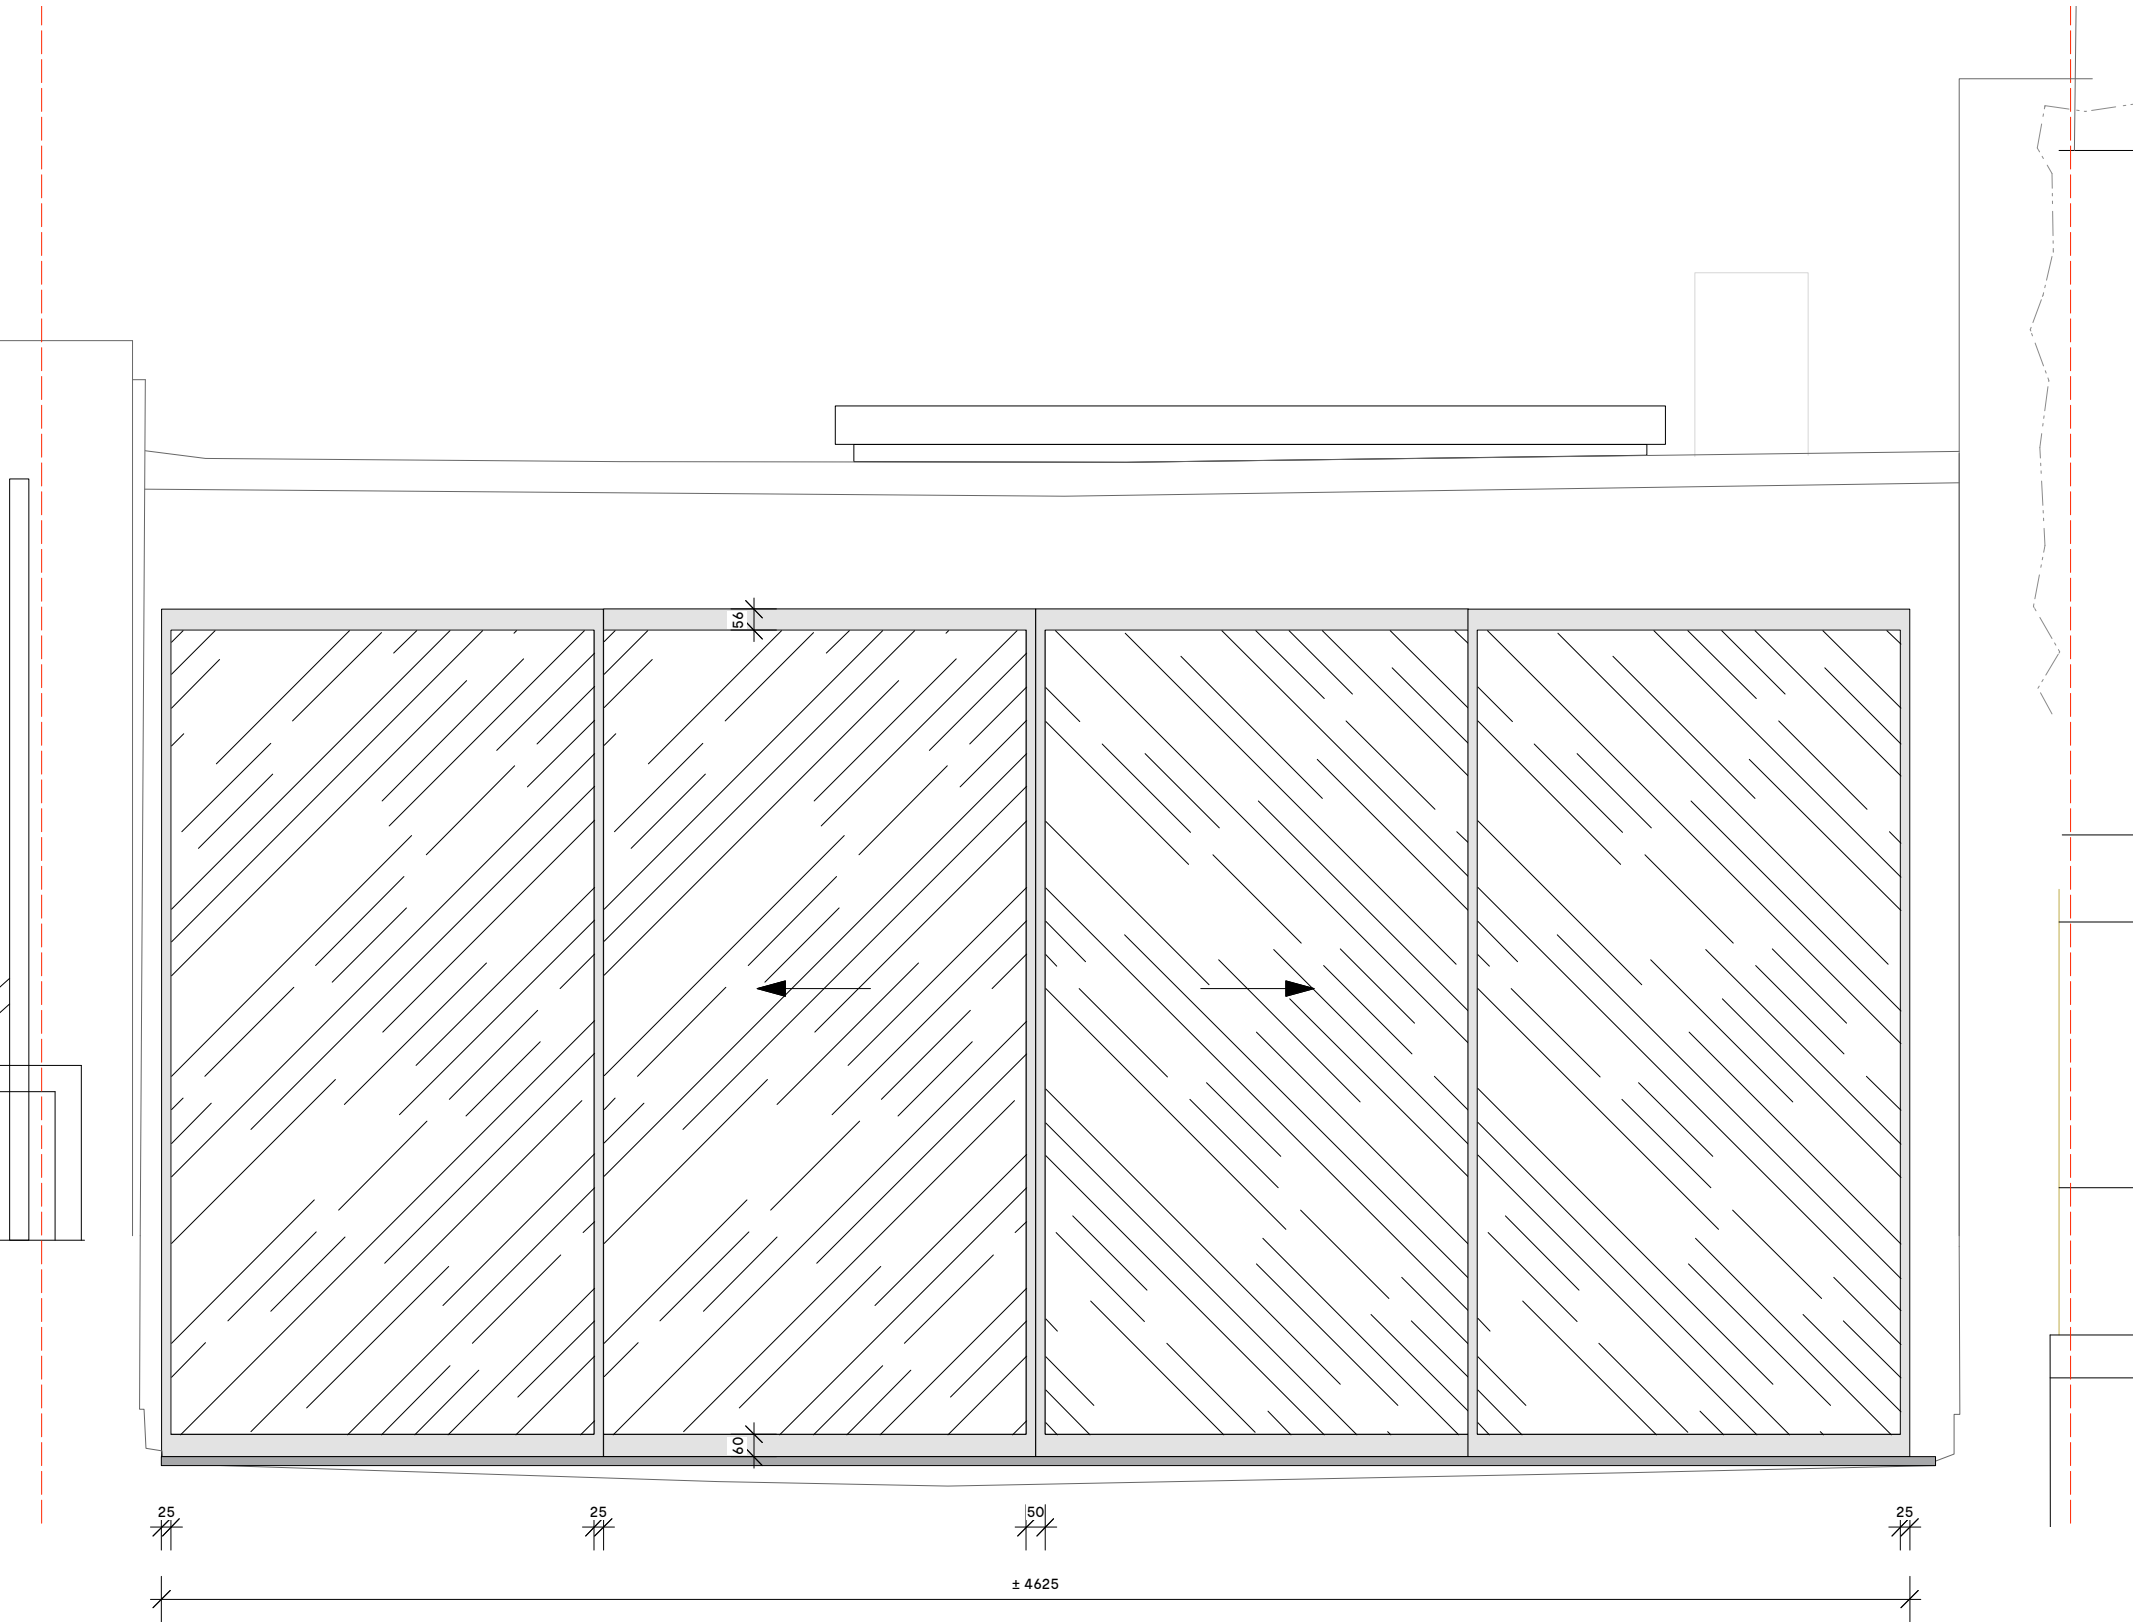

1 PATIO DOORS | EXTERIOR ELEVATION
603 SCALE: 1:20

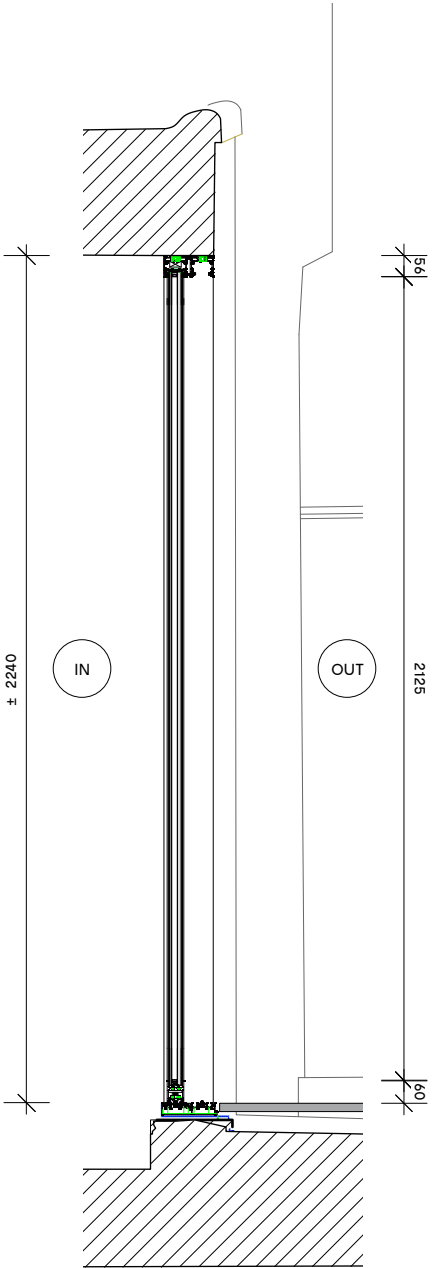

2 PATIO DOORS | VERTICAL SECTION
603 SCALE: 1:20

MAXLIGHT CENTRAL PARTING SLIDING PATIO DOORS.
FINISH: POWDER COATED PALE GREY.