



DIMENSIONS ARE TO CHECKED AND CONFIRMED BEFORE CONSTRUCTION PHASE.

ALL NEW EXTERNAL MATERIALS TO MATCH, AS CLOSE AS POSSIBLE, TO EXISTING EXTERNAL


NOTE: ALL PROPOSED WINDOWS WILL BE OF TIMBER MATERIAL

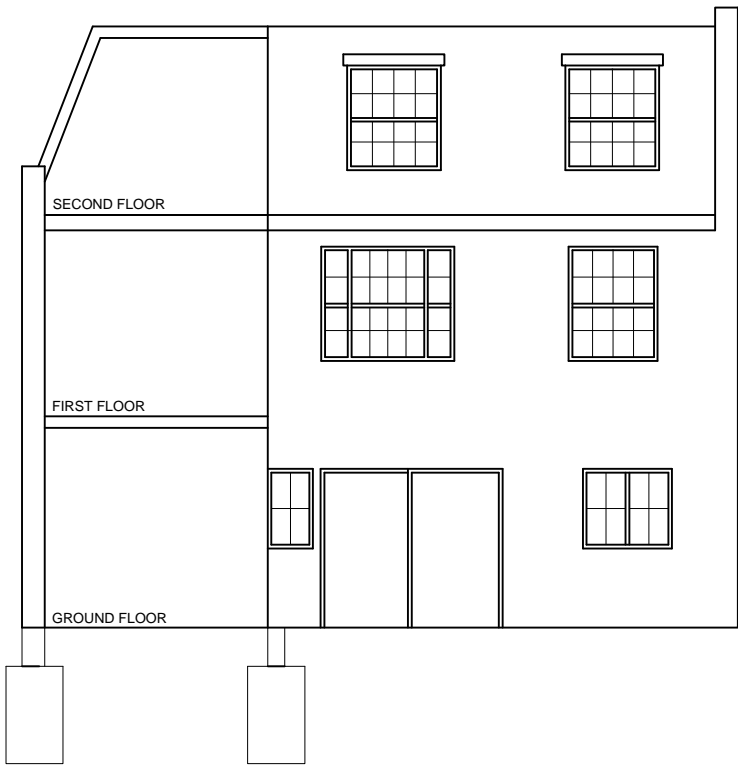

SECTION

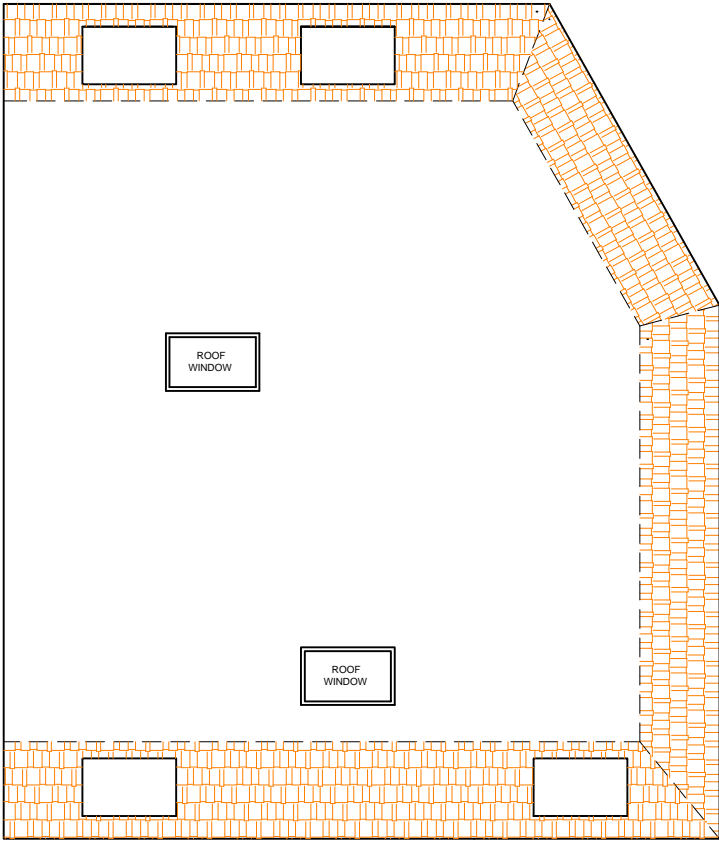

ROOF PLAN

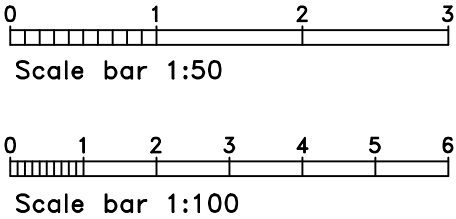

Note

ALL DIMENSIONS TO BE CHECKED AND VERIFIED ON SITE BEFORE CONSTRUCTION PHASE.

DO NOT SCALE FROM THIS DRAWING.

ANY AREAS INDICATED ON THIS DRAWING ARE FOR GUIDANCE ONLY AND NO RESPONSIBILITY IS TAKEN FOR THEIR ACCURACY.

Client

Drawing Title

SECTION AND ROOF PLAN

Job Title

PROPOSED DOUBLE STOREY SIDE EXTENSION AT:
224 BELSIZE ROAD
NW6 4DE

Scale 1:100

Date AUGUST 2020

Drawing No. 224/BR/05