


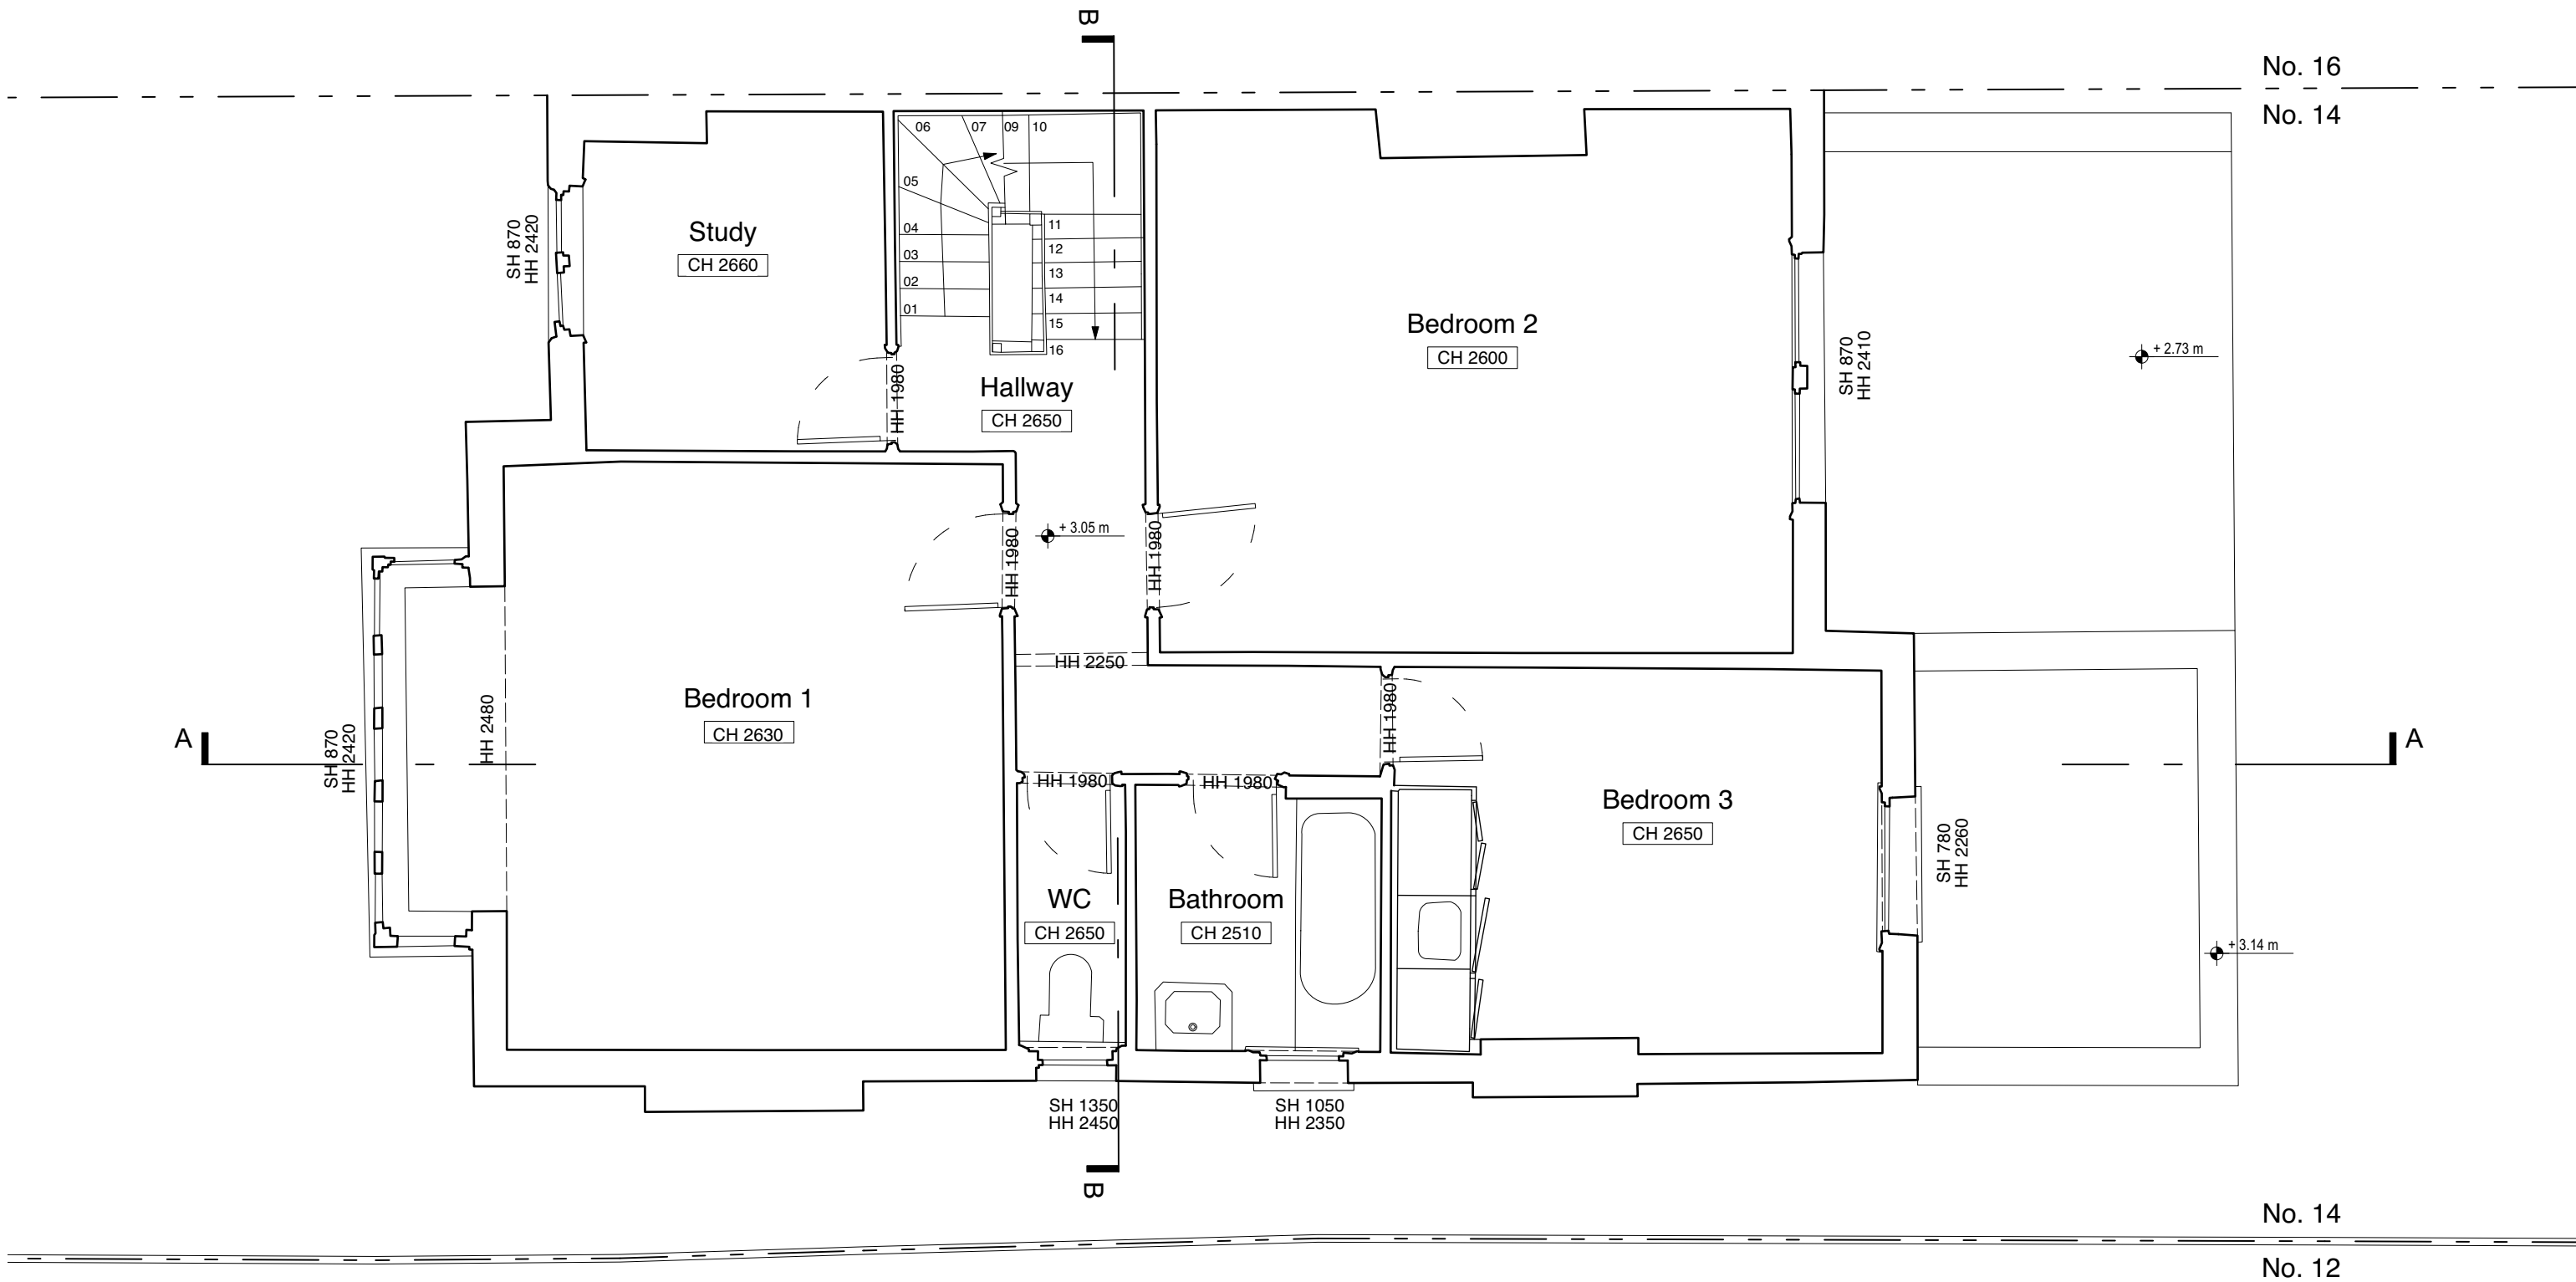

1 EXISTING 1ST FLOOR PLAN
Scale: 1:50



DRAWING FOR PLANNING PURPOSES ONLY
TO BE READ IN CONJUNCTION WITH ALL RELEVANT DRAWINGS
DO NOT SCALE FROM THIS DRAWING FOR CONSTRUCTION
DO NOT USE DRAWING FOR CONSTRUCTION PURPOSES
ARCHITECTS TO BE ADVISED OF ANY DISCREPANCIES
BETWEEN THIS DRAWING AND SITE CONDITIONS IMMEDIATELY

PLANNING

Project:	14 Brookfield Park		
Drawing Title:	Existing First Floor Plan		
Scale:	1:50@A3	Date:	03.12.20
Drawn by:	GS	Checked by:	AW
Drawing No:	BROO_P_EX_003	Revision:	-

studioort

UNIT Z, 23 ALPHABET MEWS, LONDON SW9 0FN UNITED KINGDOM
TEL: +44 (0)20 7708 6915 | goodmorning@studioort.com