


No. 16

No. 14

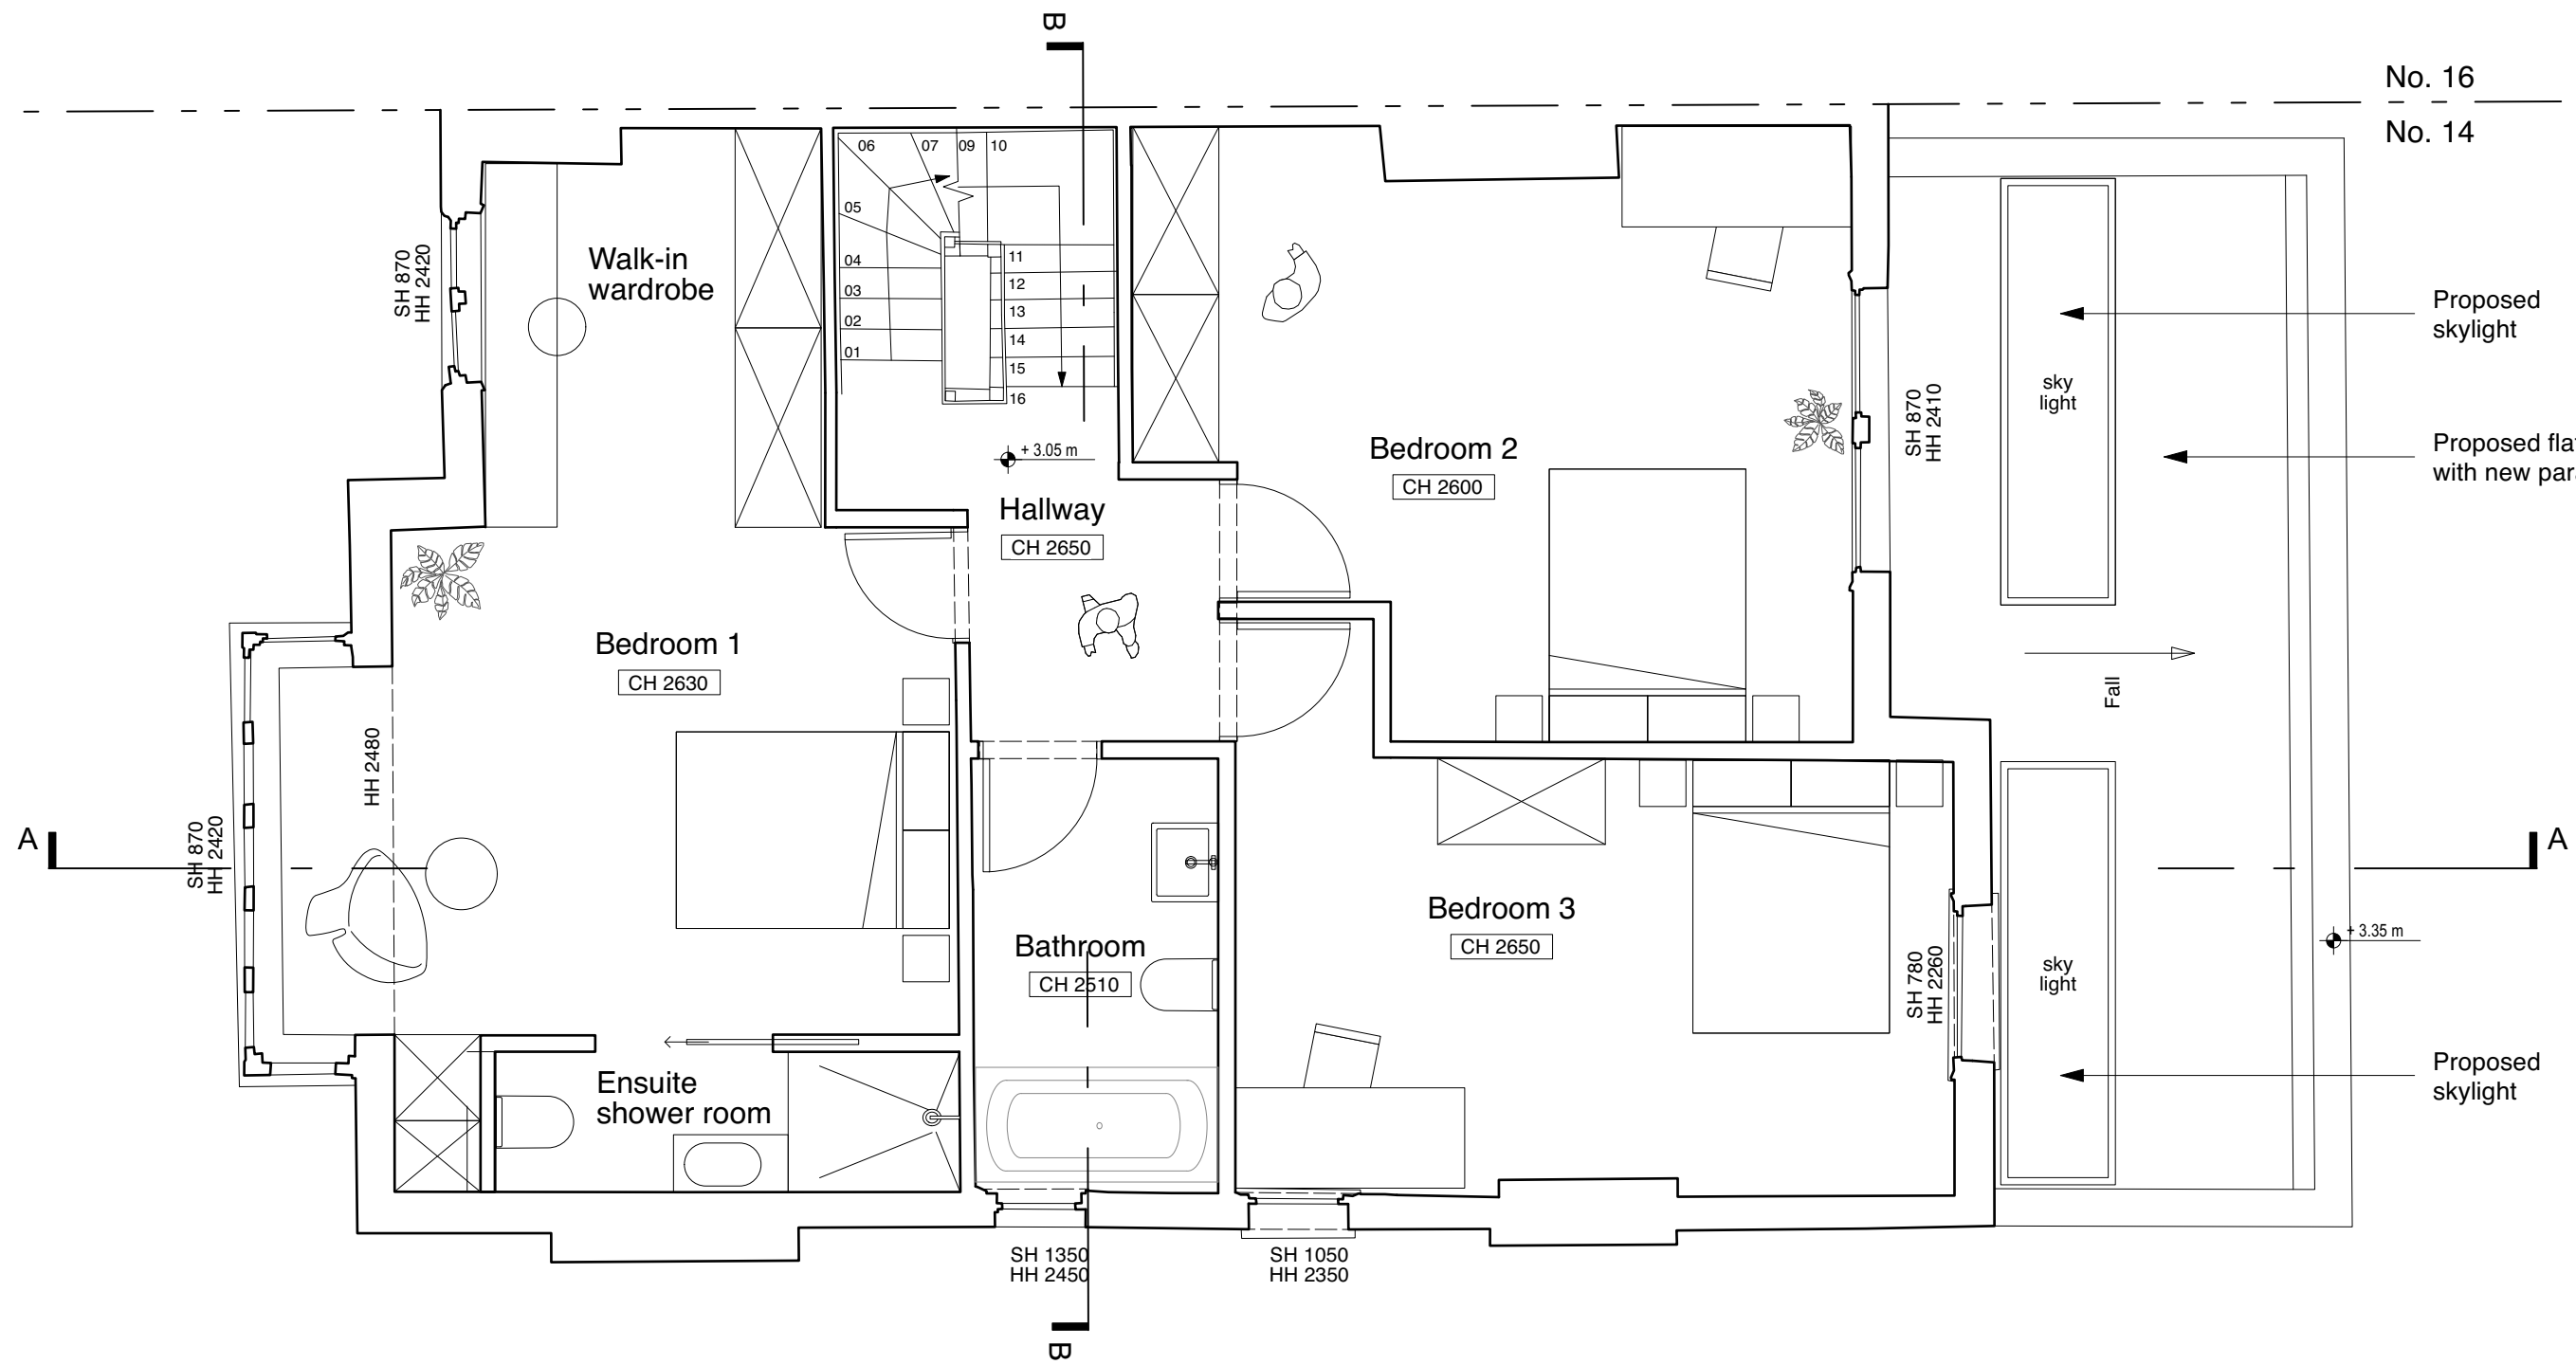

Proposed skylight

Proposed flat roof with new parapet

Proposed skylight

No. 14

No. 12

1 **PROPOSED 1ST FLOOR PLAN**
Scale: 1:50



DRAWING FOR PLANNING PURPOSES ONLY
 TO BE READ IN CONJUNCTION WITH ALL RELEVANT DRAWINGS
 DO NOT SCALE FROM THIS DRAWING FOR CONSTRUCTION
 DO NOT USE DRAWING FOR CONSTRUCTION PURPOSES
 ARCHITECTS TO BE ADVISED OF ANY DISCREPANCIES
 BETWEEN THIS DRAWING AND SITE CONDITIONS IMMEDIATELY

PLANNING

Project:	14 Brookfield Park		
Drawing Title:	Proposed First Floor Plan		
Scale:	1:50@A3	Date:	03.12.20
Drawn by:	GS	Checked by:	AW
Drawing No:	BROO_P_PR_103	Revision:	-

studioort
 UNIT Z, 23 ALPHABET MEWS, LONDON SW9 0FN UNITED KINGDOM
 TEL: +44 (0)20 7708 6915 | goodmorning@studioort.com