

 Existing structure / buildings to be removed

1. This drawing is not for construction. Do not scale from this drawing.
2. It is the contractor's responsibility to ensure that design principles, calculations, drawings and that construction must conform to the current building regulations, the CDM regulations and the relevant british or european codes of practice as appropriate
3. The contractor must verify all site dimensions, drawings, details and specifications and report any discrepancies to the architect before proceeding with any work.
4. All structural frames are to be installed in accordance with the manufacturer's recommendations.
5. The drawing is to be read in conjunction with the other relevant consultants drawings.
6. This drawing is Copyright of the architect.

[illegible]

prewett
bizley
architects

118a London Wall London EC2Y 5JA 020 7256 2195
rp@prewettbuzley.com www.prewettbuzley.com

Project


Coram's Fields
London, WC1N 1DN

Drawing

Existing Site Plan

Scale	Date
1:100 @ A3	Dec 2020

Drg. no. 178 S1 01	Revision -
------------------------------	----------------------

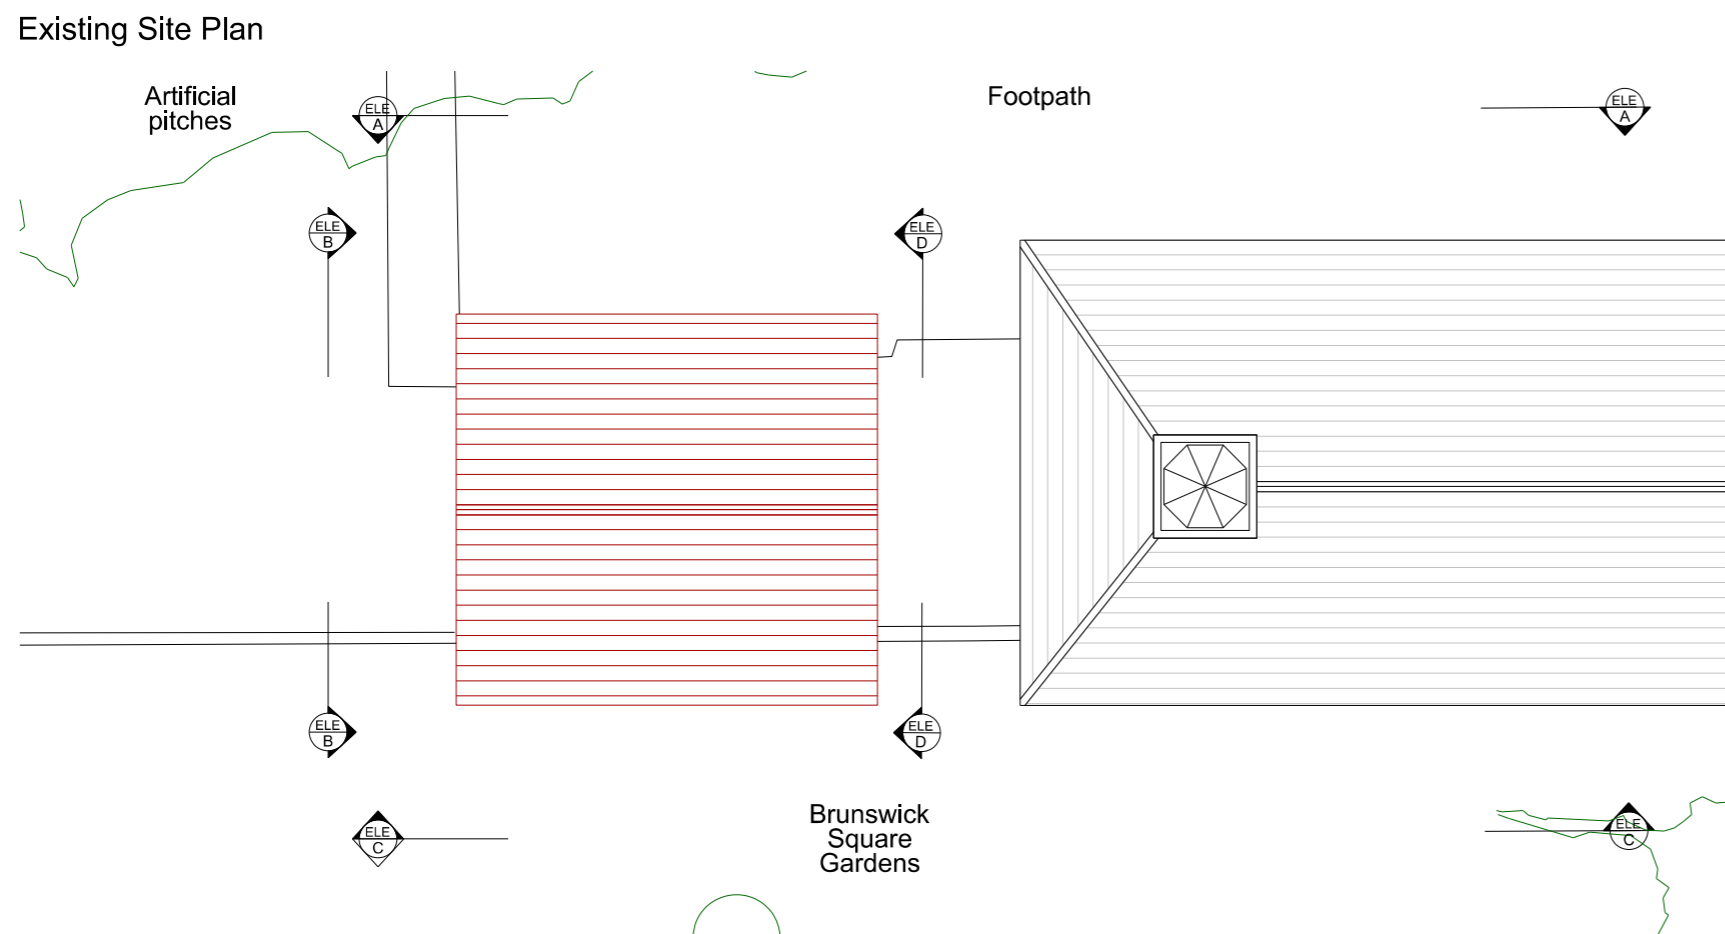

Existing Roof Plan

