


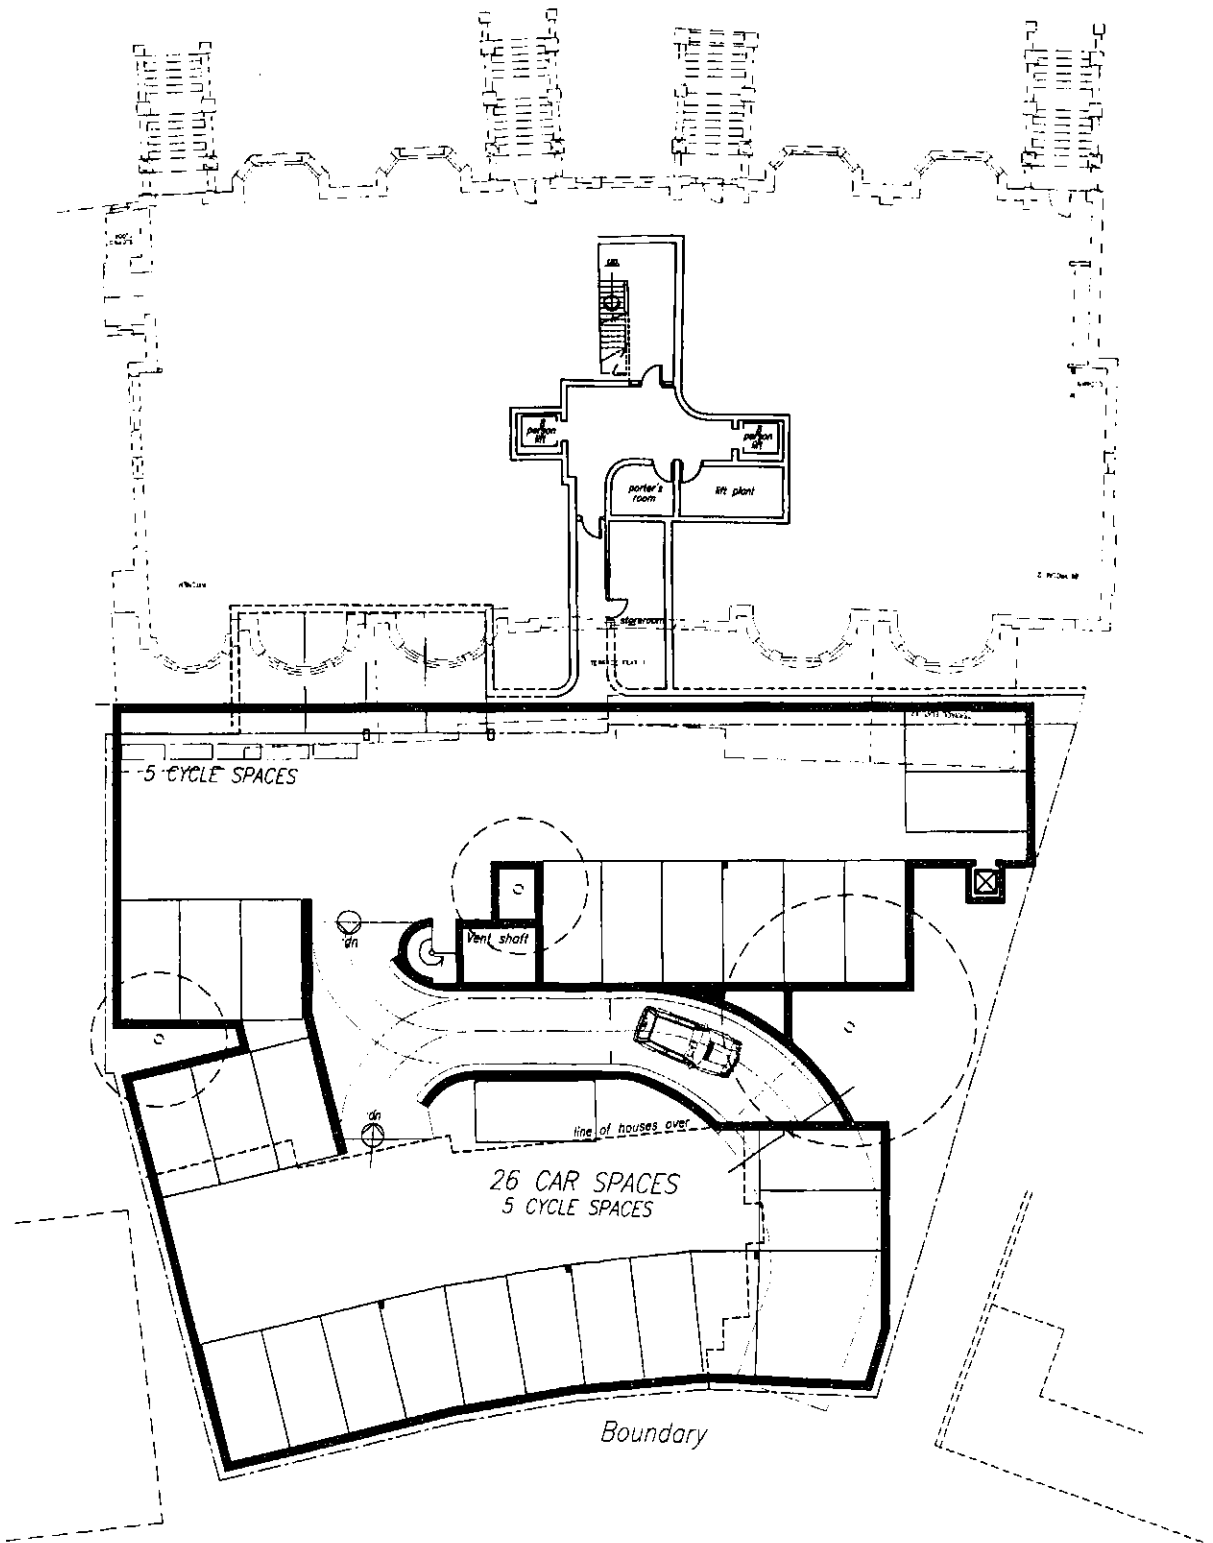

This drawing is a preliminary design and is not to be used for construction purposes. It is intended to show the general layout and dimensions of the proposed development. The final design will be subject to the approval of the relevant authorities. The client is responsible for obtaining all necessary permissions and consents for the proposed development. The architect is not responsible for any errors or omissions in this drawing.

Notes:

Box 0403947

Buller Greenbury Associates

Chartered Architects

4 Dicks Way, London W1U 3ES
Tel: 020 7466 3535 Fax: 020 7467 4104
E-mail: bulle@greenbury.co.uk

42-44 BELSIZE PARK
LONDON NW3

BASEMENT FLOOR PLAN

Scale: 1:200 (A1) 1:100 (A2) Date: October 2001
Sheet: 001 of 001
Drawing Number: **569/DP/001**