


KEY

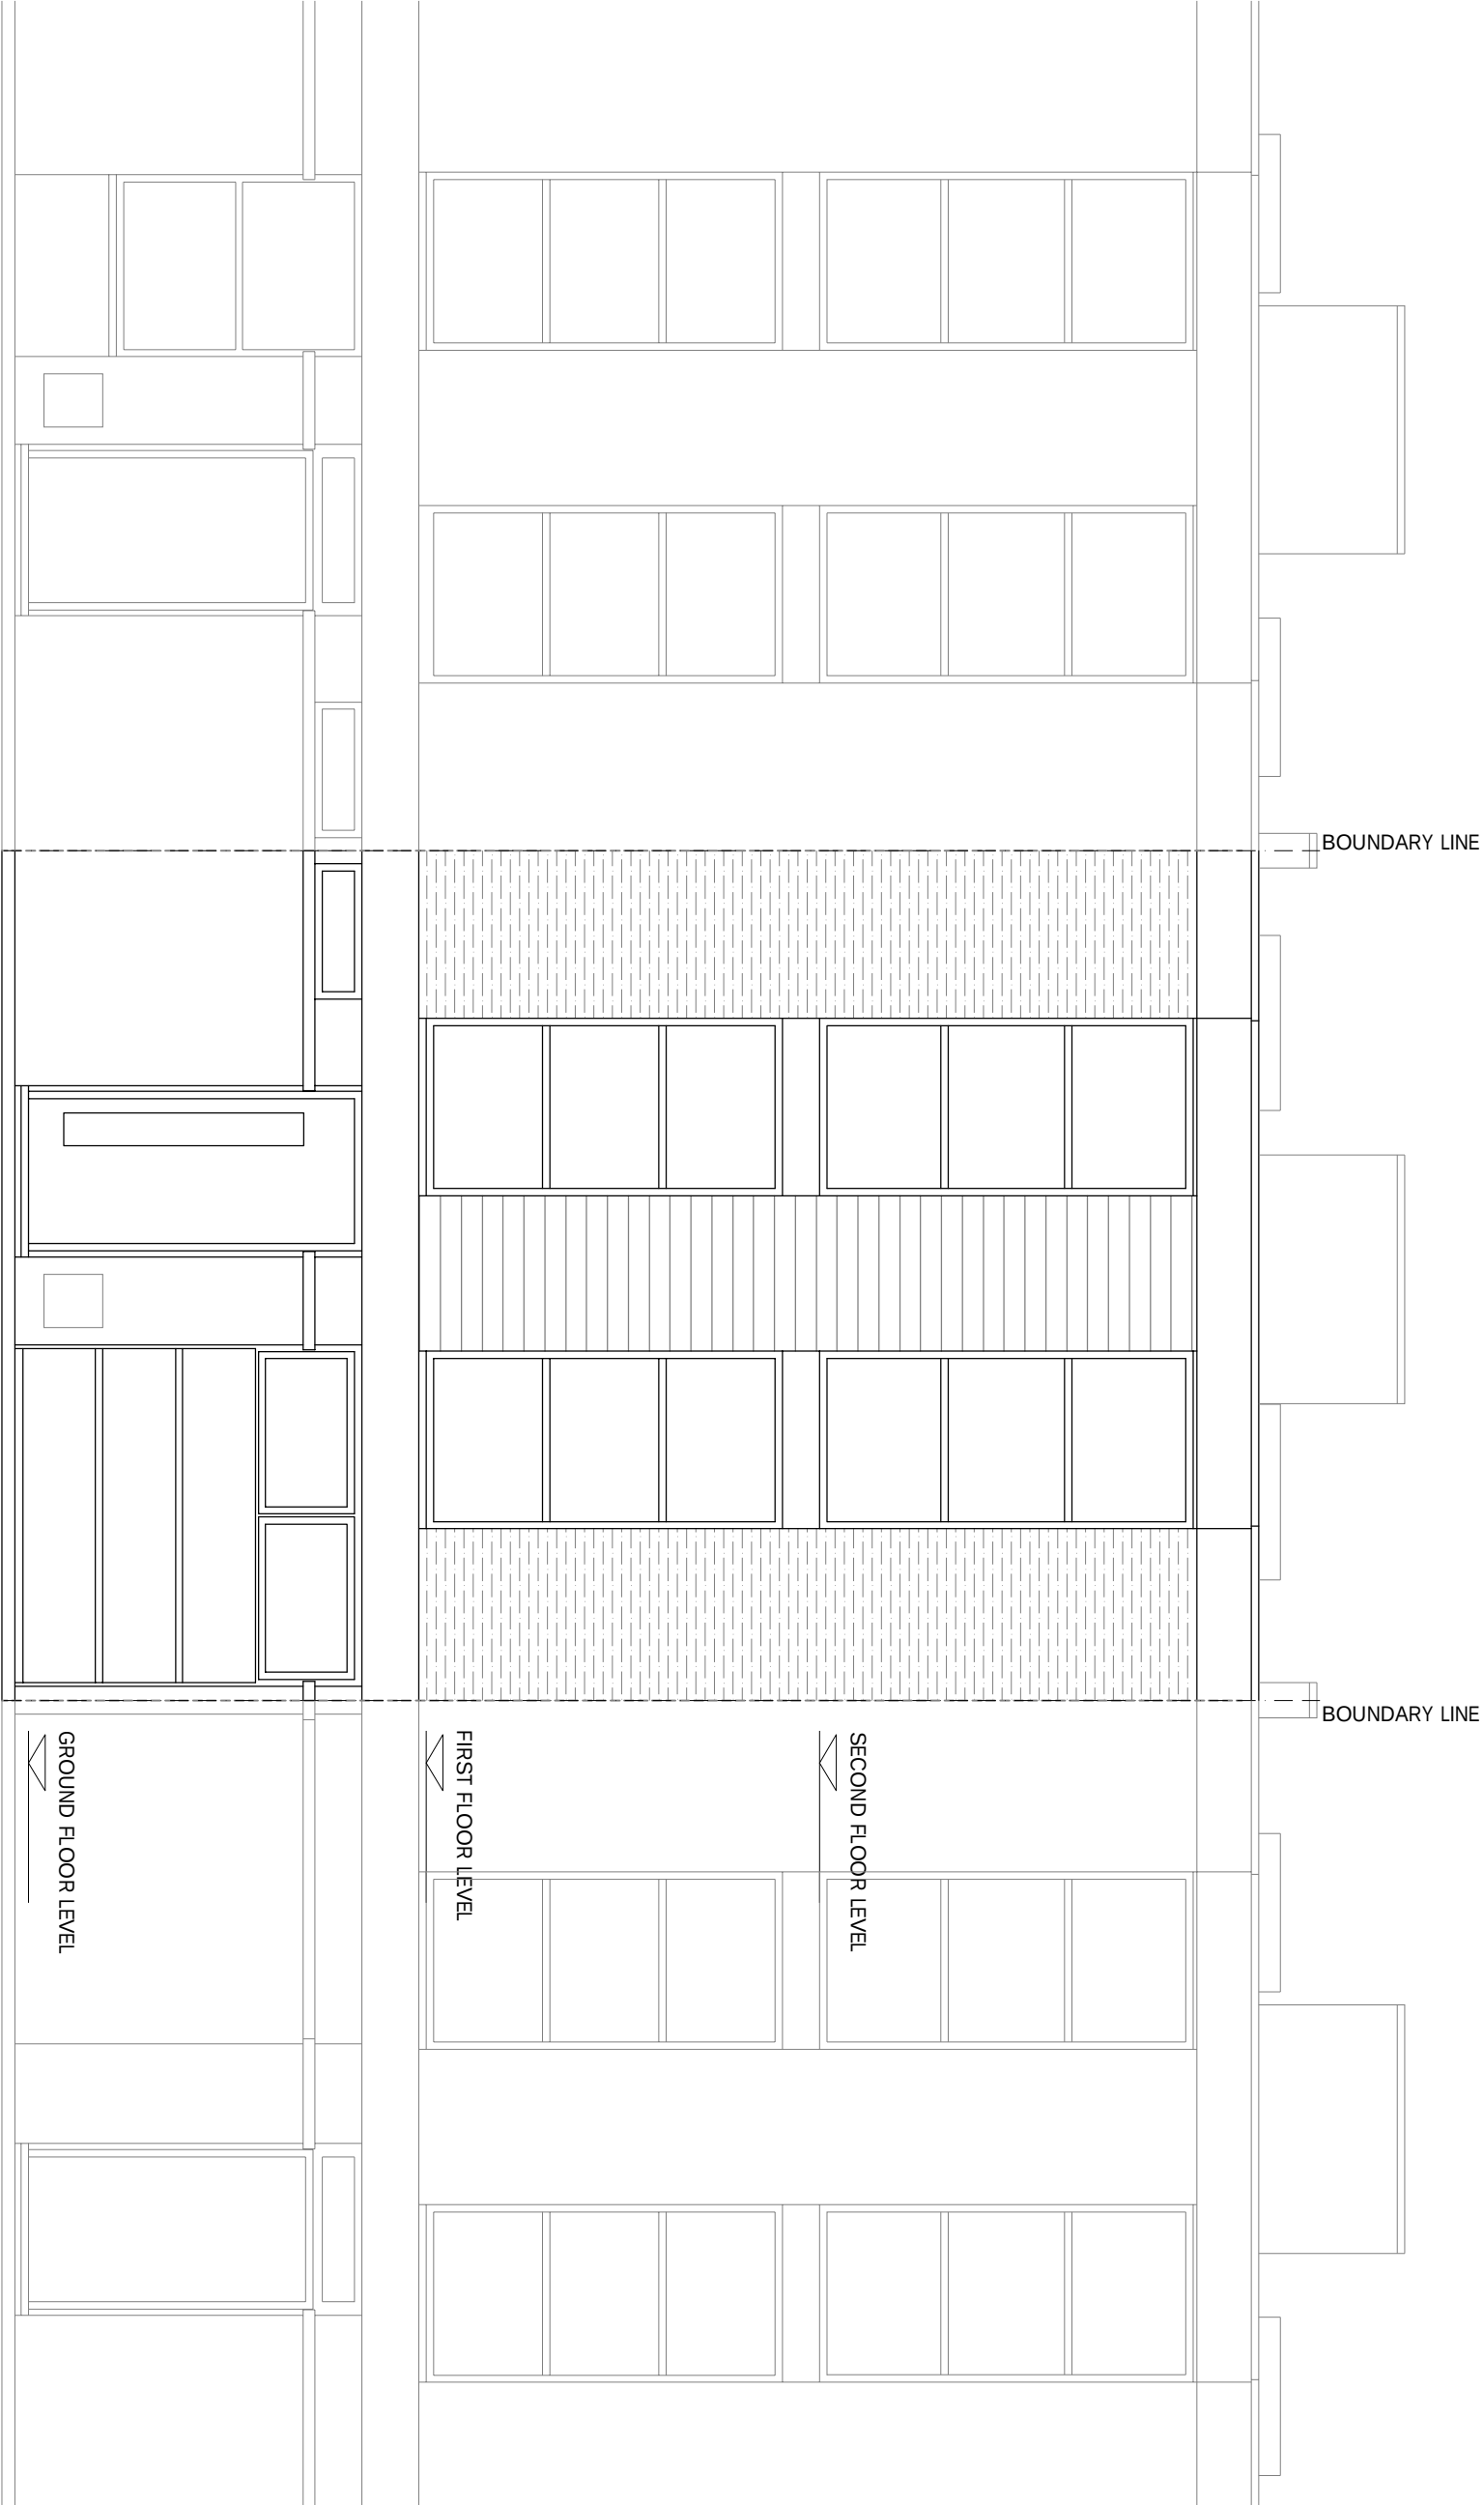

12 TOBIN CLOSE

NOTES

1. Do not scale from the drawing for site by the architect and architect's responsibility.
2. Report all drawing errors, omissions and discrepancies to the architect.
3. Report all drawing errors, omissions and discrepancies to the architect.

KASIA WHITEFIELD DESIGN

KASIA WHITEFIELD@GMAIL.COM
TEL: 0785050538
M: 0785050538

JOB
12 TOBIN CLOSE
LONDON NW3 3DY
TITLE
EXISTING FRONT ELEVATION

DATE	SCALE	STATUS
2021.01.21	1:50@A3	EXISTING
PROJECT NO.	DRAWING NO.	REVISION

TC12	EX4	
------	-----	--

0m

5m