


REVISIONS
REV DATE REVISION NOTES:

KEY

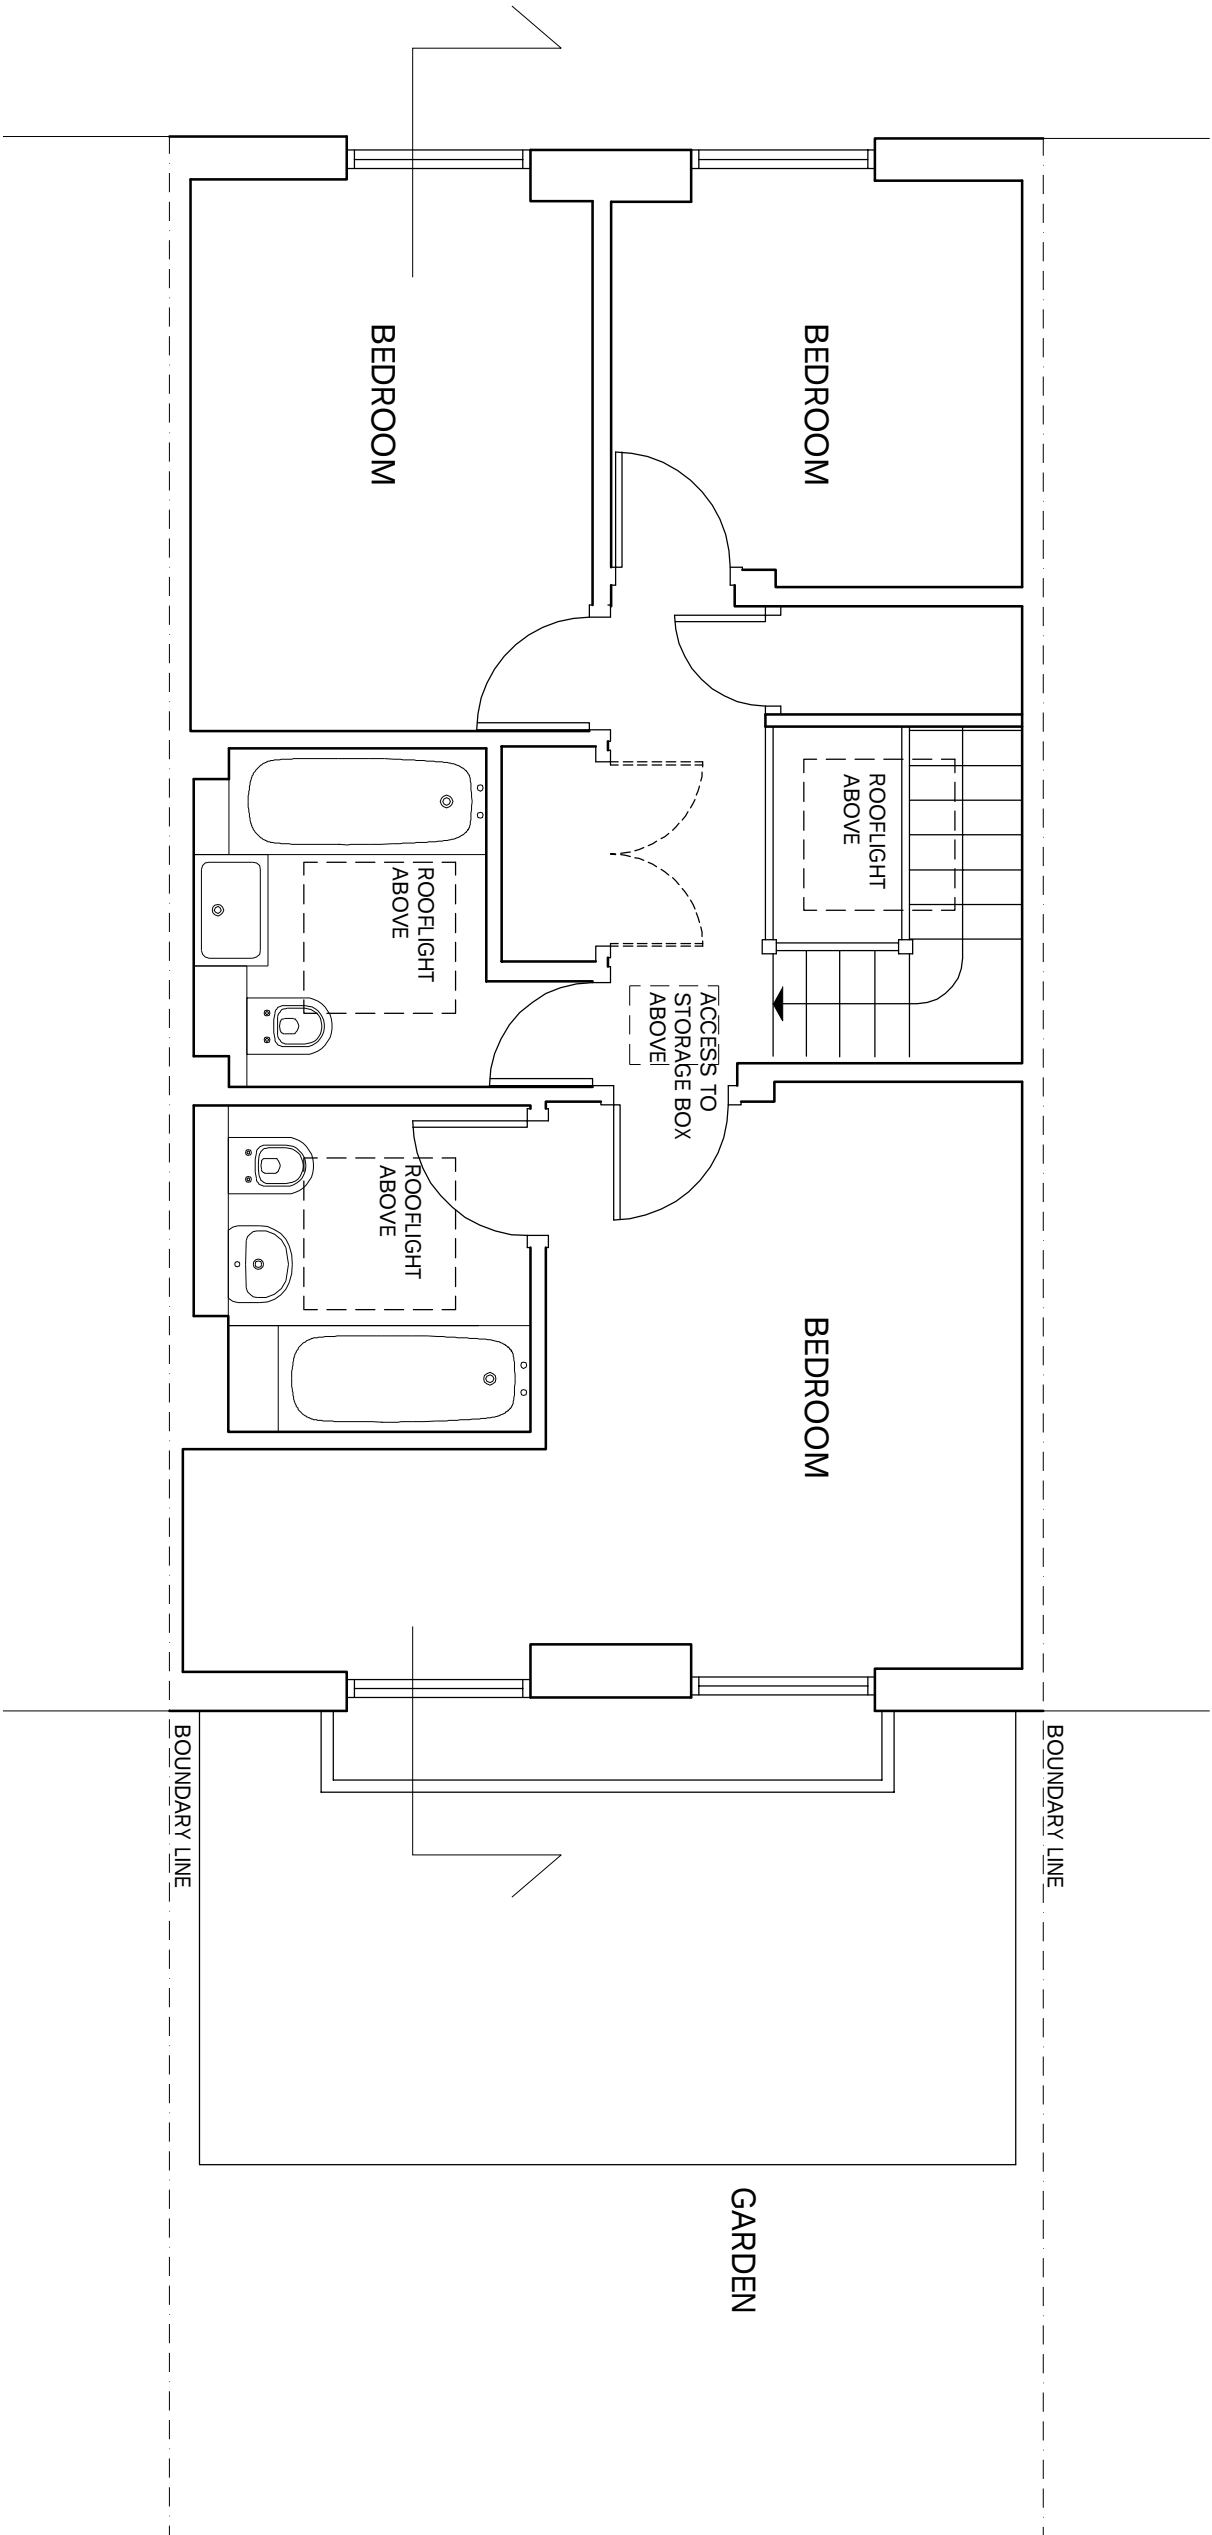

NOTES

1. Do not scale from the drawing for site by the contractor and architect to be responsible.
2. Report all drawing errors, omissions and discrepancies to the architect.
3. Report all drawing errors, omissions and discrepancies to the architect.

KASIA WHITFIELD DESIGN

KASIAWHITFIELD@GMAIL.COM
TEL: 0785050583
M: 0785050583

JOB 12 TOBIN CLOSE
LONDON NW3 3DY

TITLE EXISTING SECOND FLOOR PLAN

DATE	SCALE	STATUS
2021.01.21	1:50@A3	EXISTING
PROJECT NO	DRAWING NO	REVISION
TC12	EX1	