


REVISIONS
REV DATE REVISION NOTES:

KEY

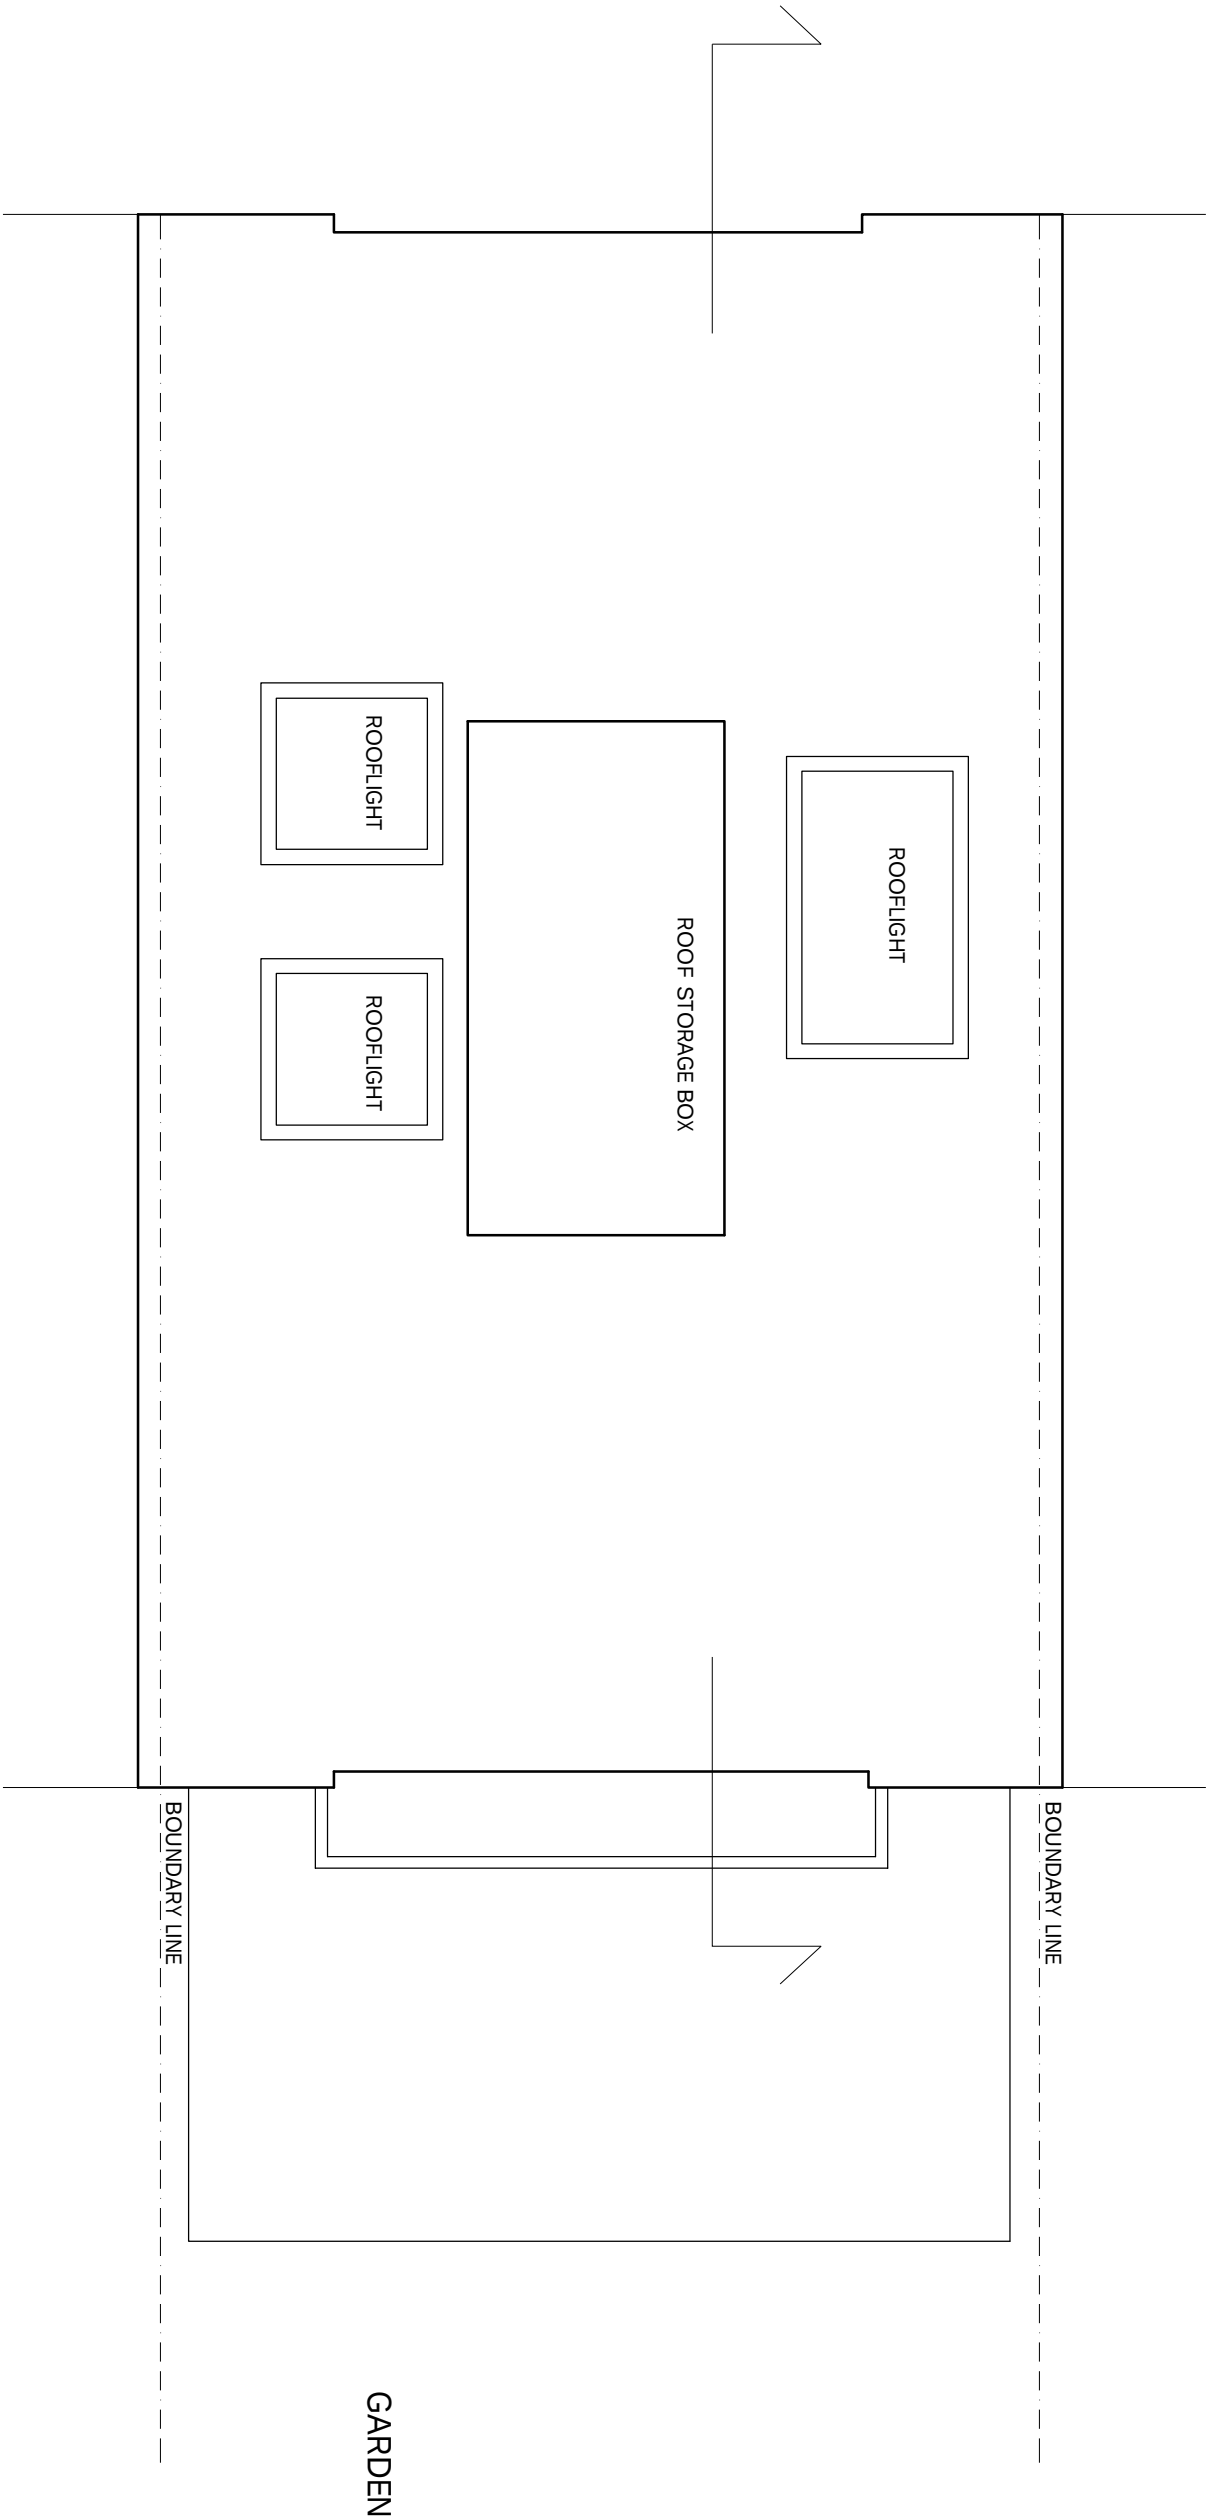

NOTES

1. Do not scale from the drawing for site by the contractor and not responsible for any errors.
2. Report all drawing errors, omissions and discrepancies to the architect/designer.

KASIA WHITFIELD DESIGN

KASIAWHITFIELD@GMAIL.COM
TEL: 07885058383
M: 07885058383

JOB 12 TOBIN CLOSE
LONDON NW3 3DY
TITLE PROPOSED ROOF PLAN

DATE	SCALE	STATUS
2021.01.21	1:50@A3	PROPOSED
PROJECT NO	DRAWING NO.	REVISION
TC12	PP3	