


REVISIONS
REV DATE REVISION NOTES:

KEY

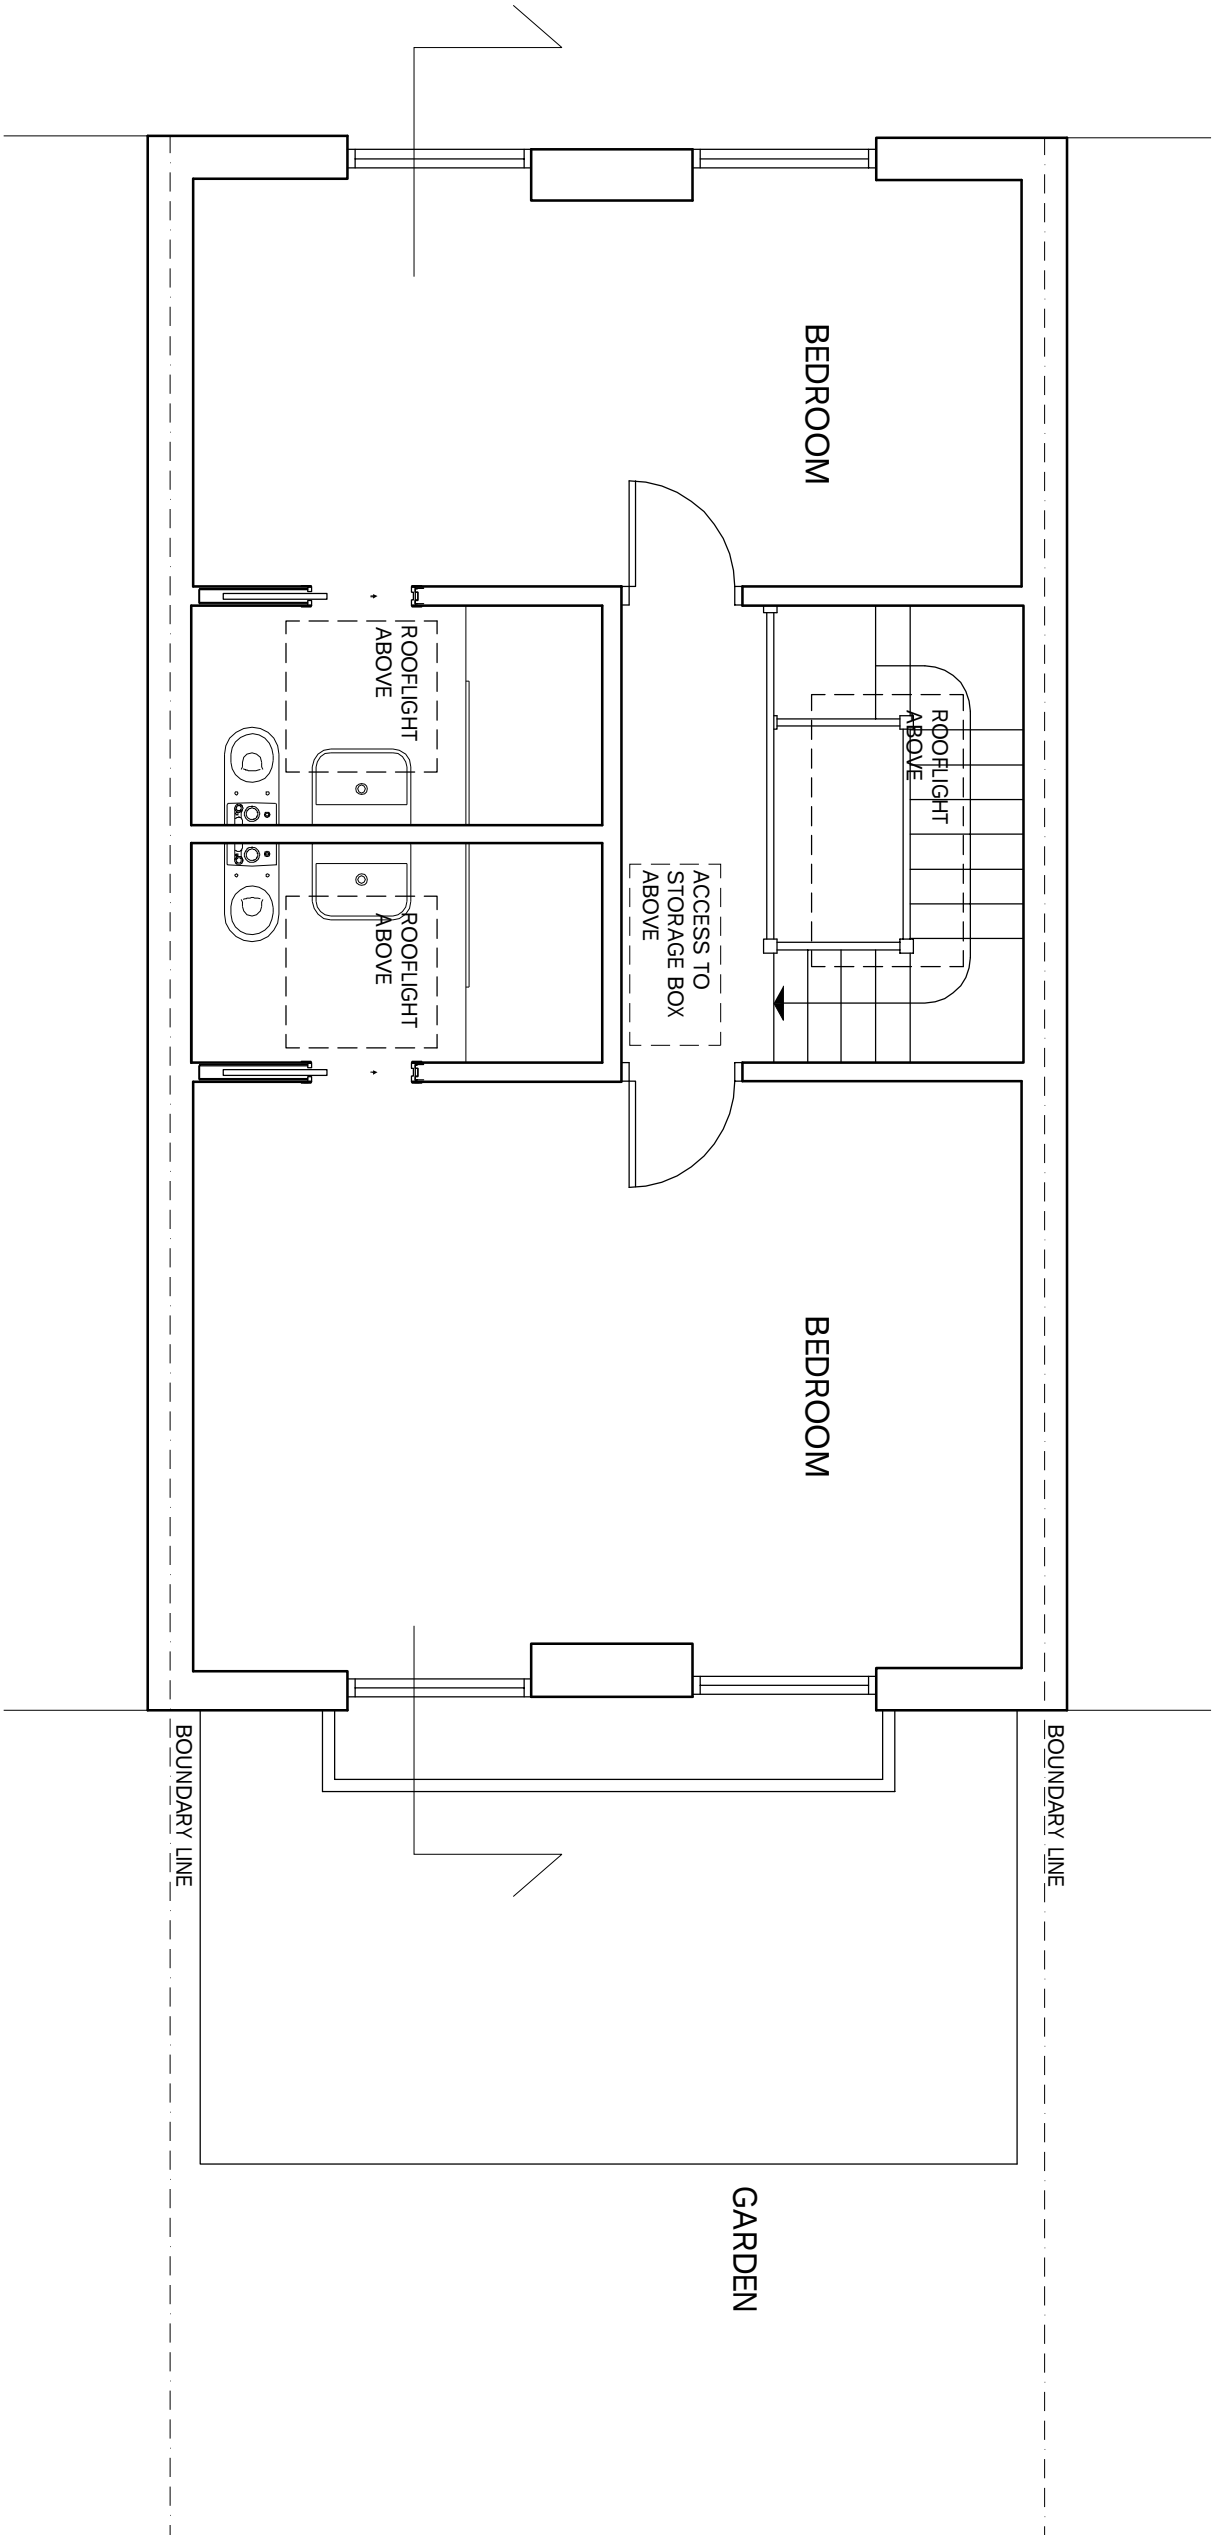

NOTES

1. Do not scale from the drawing for clarity. The architect and architect's firm are responsible for the accuracy of the information.
2. Report all drawing errors, omissions and discrepancies to the architect's firm.

KASIA WHITFIELD DESIGN

KASIAWHITFIELD@GMAIL.COM
TEL: 0785050533
M: 0785050533

JOB 12 TOBIN CLOSE
LONDON NW3 3DY
TITLE PROPOSED THIRD FLOOR PLAN

DATE	SCALE	STATUS
2021.01.21	1:50@A3	PROPOSED
PROJECT NO.	DRAWING NO.	REVISION
TC12	PP2	