


EAST ELEVATION - EXISTING

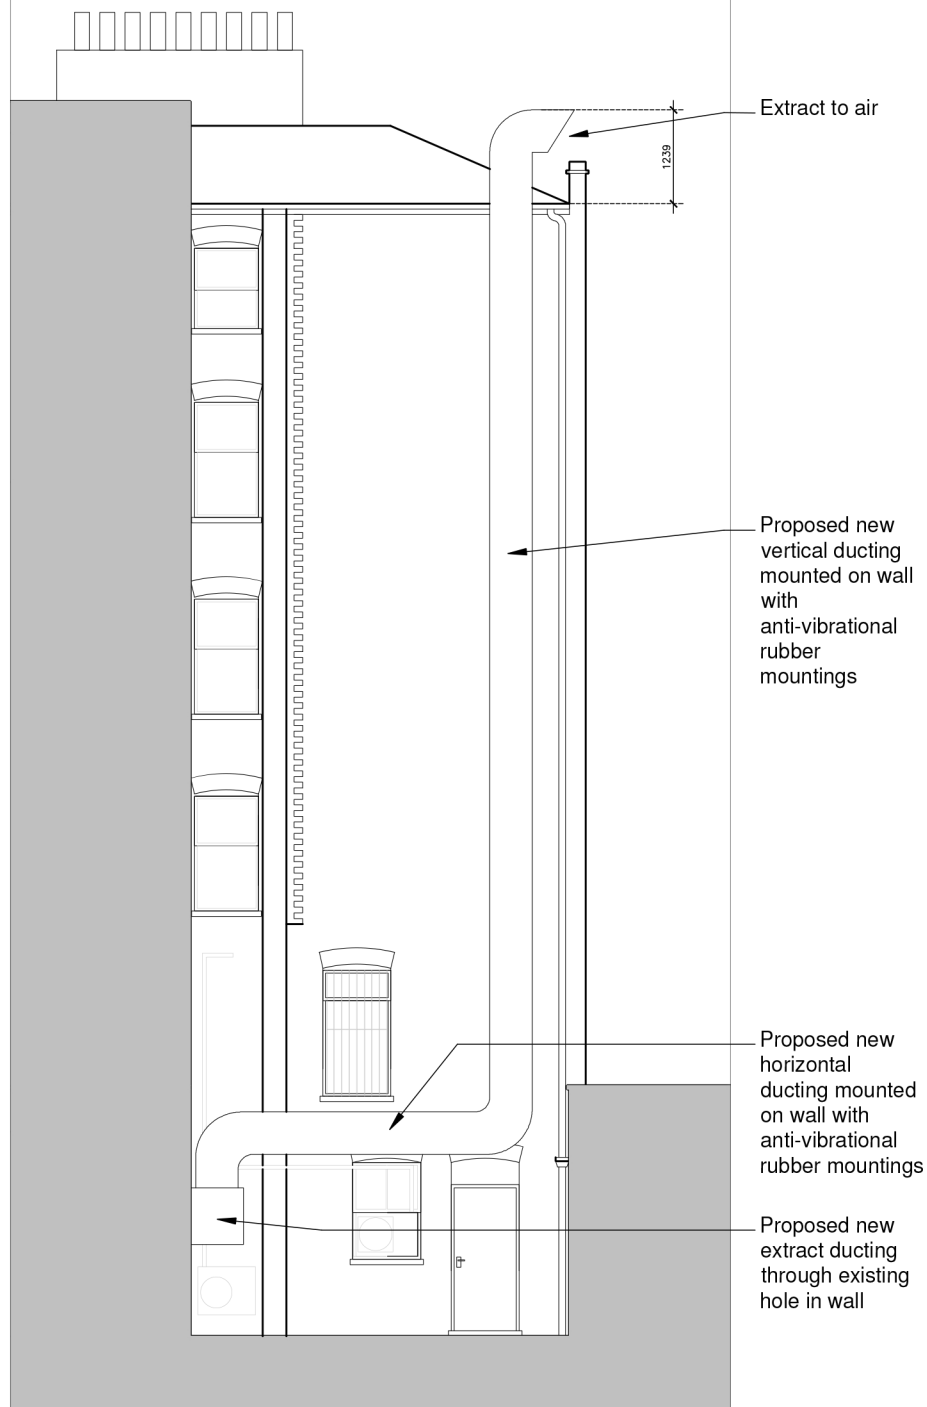

EAST ELEVATION - PROPOSED

Note:

All dimensions and levels to be checked on site by contractor prior to preparation of shop drawings and commencement of work on site.

Dimensions MUST NOT be scaled from this drawing. This drawing is to be read in conjunction with all relevant consultants and/or specialist's drawings/documents and any discrepancies or variations are to be notified to the Architect before the affected work commences.

All works on site are to be carried out fully in accordance with current CDM regulations and recommendations, current Building Regulations, British Standards and Codes of Practice as appropriate.

Perugino coffee house refurbishment

Drawing 27_03_existing and proposed EAST elevations
Scale 1:100 @ A4, Date: 15.01.21

Tabitha Pope Architecture
tabitha.pope@gmail.com
+44 773 938 1896