





① Existing Front Elevation
1 : 100

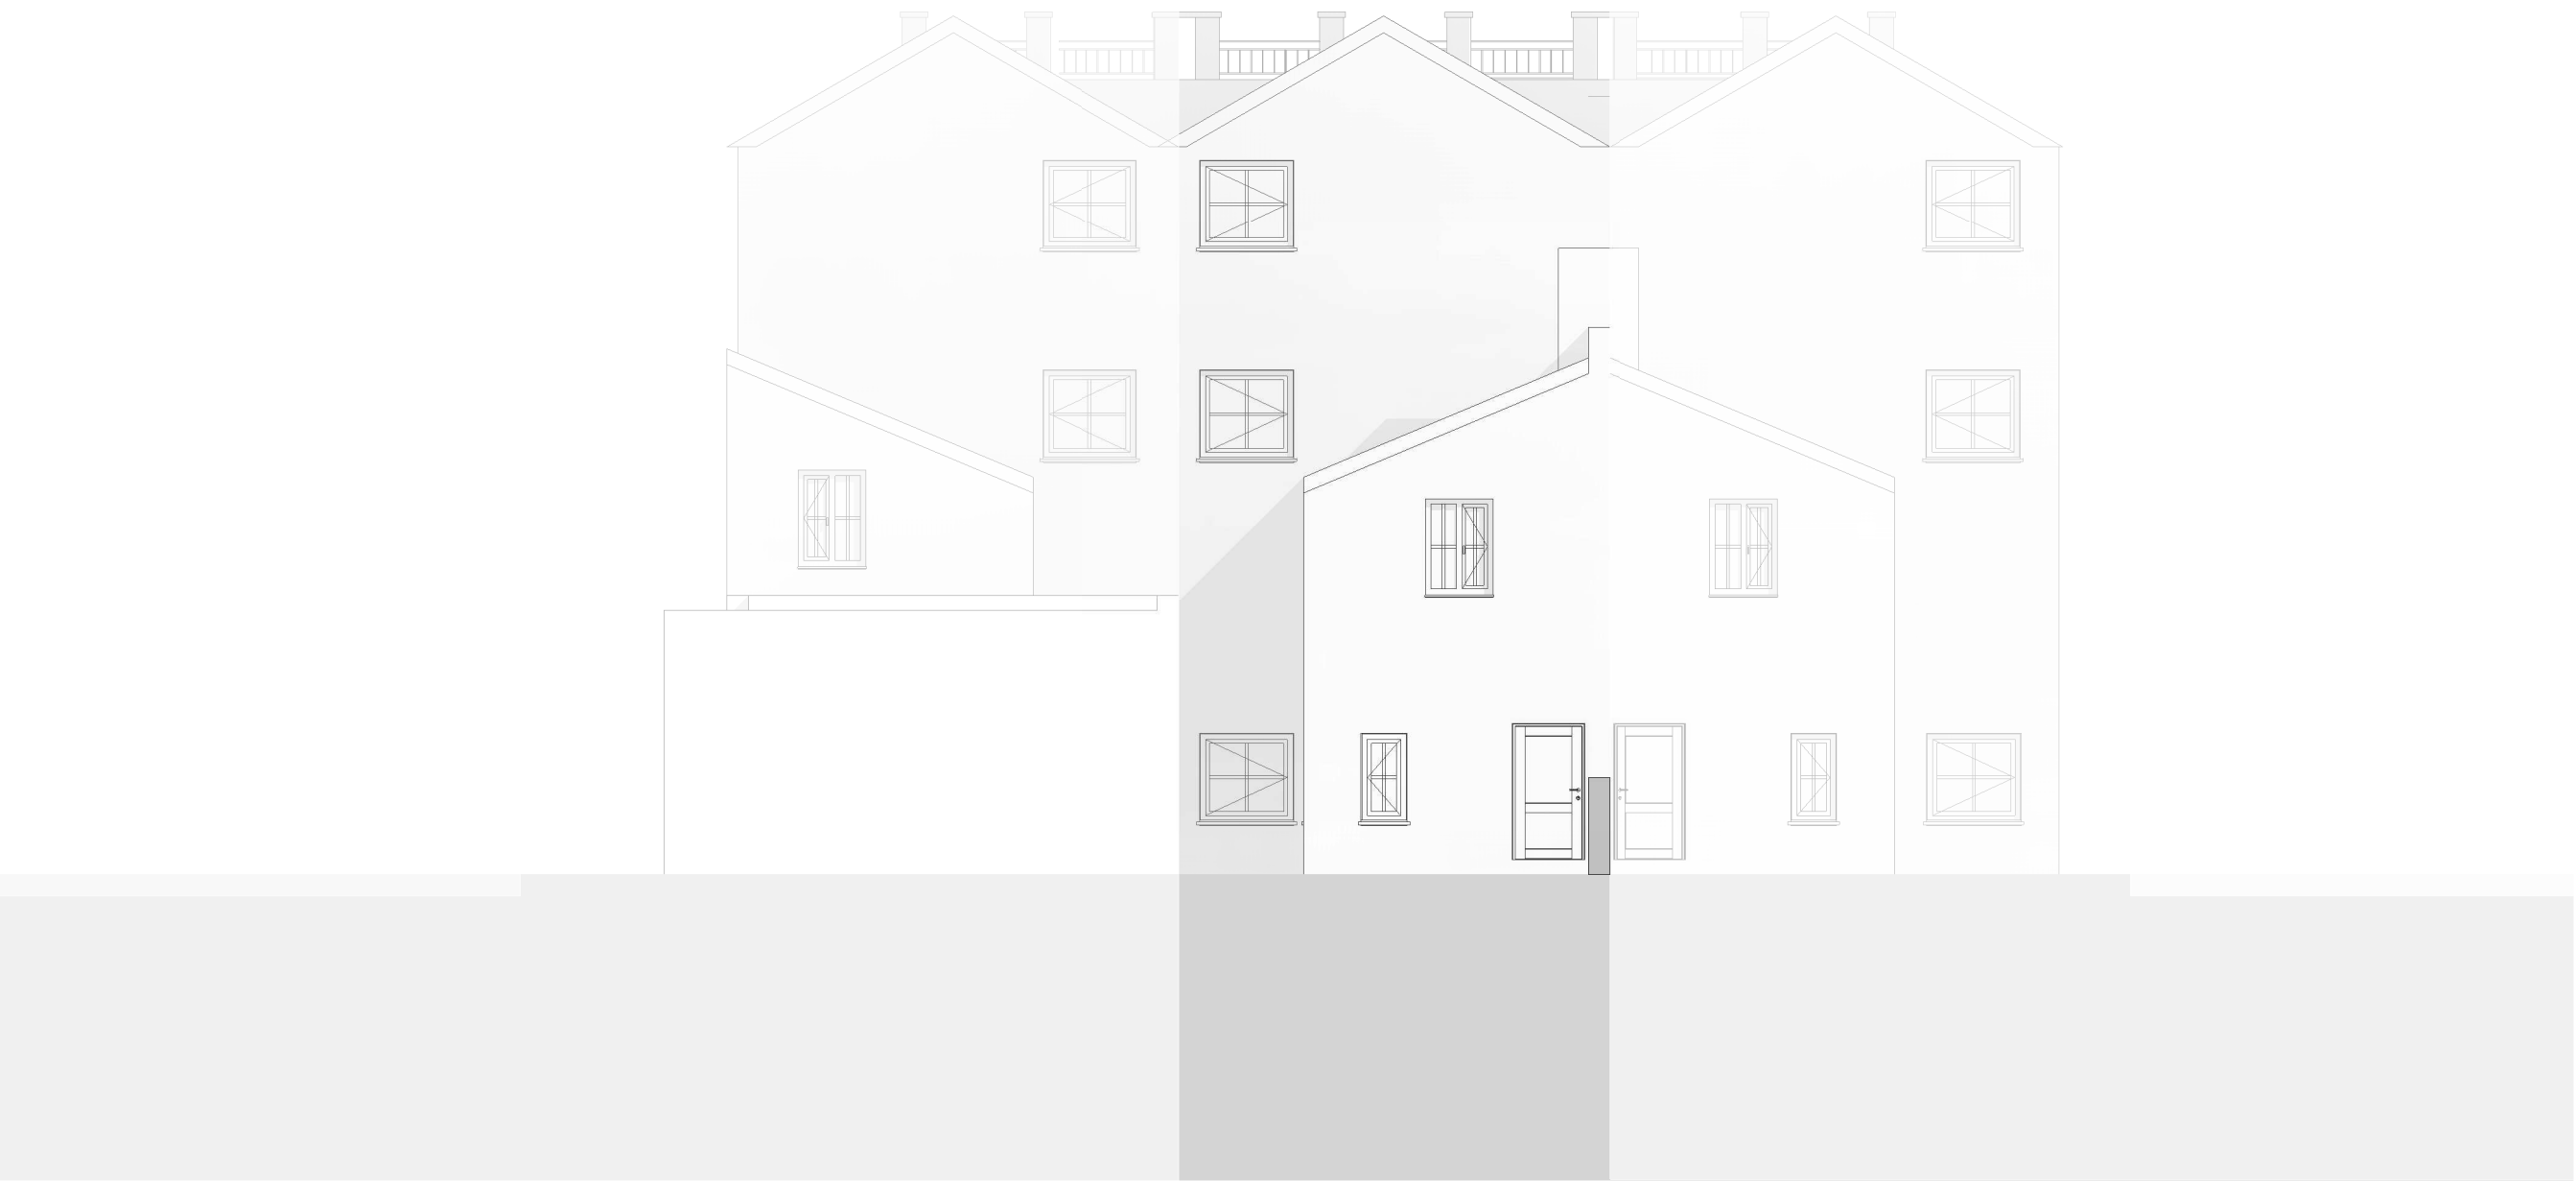

② Existing Rear Elevation
1 : 100

 


Notes:

- Contractors are responsible for the verification of all dimensions on site and the architect is to be informed of any discrepancy.
- Do not scale from this drawing.
- All Dimensions to be checked on Site

Site/Legend:



North on Drawings

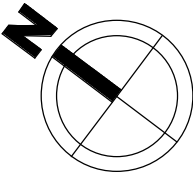

Status

No		
R01	Adecon	18/01/2021
Rev	Description	Issued By
		Date

Consultant:



DESIGN AND BUILD LTD

Tel: +44 (0)7568902390 info@adecon.co.uk

Project Name:

Rear Extension of Ground Floor and Mezzanine

Sheet Name:

A4035/R01_Existing Elevations

Client: Owner	Discipline: Architecture	Purpose of Issue: PP
Drawn By: Author	Scale @ A2: As indicated	Date 18/01/2021
Drawing Number:		Rev. 01