
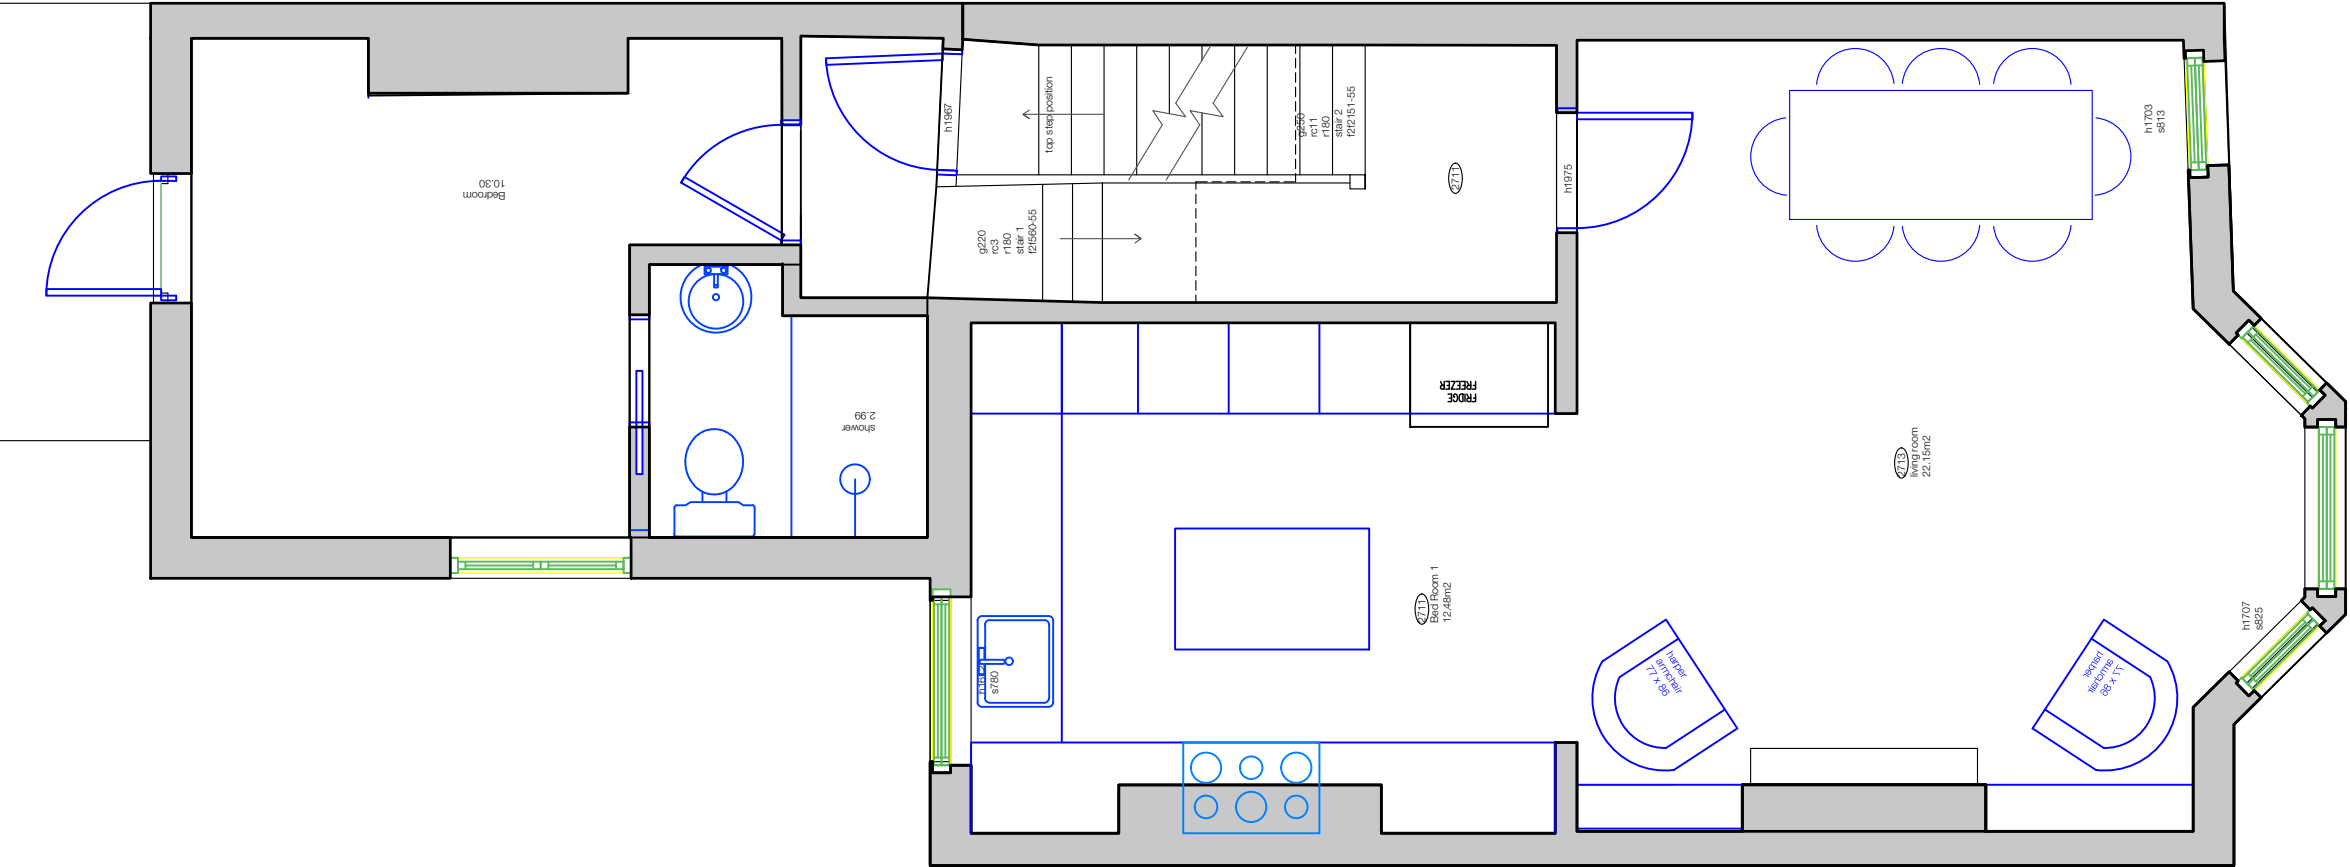


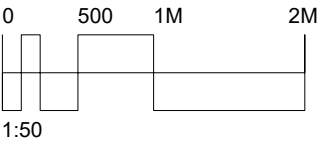

FELIXDB


12 Chichester Road
London NW6 5QN

t. 07966264656



felix@felixdb.co.uk

drawing no.	FDB-43HR-A203-4
title:	PROPOSED 1ST FLOOR
project:	43 HEMSTAL ROAD NW6 2AD
date:	05/01/2021 20:06:02
revision no.	4
drawn by:	F.P
scale:	1:50@A3

dimensions to be checked on site before construction

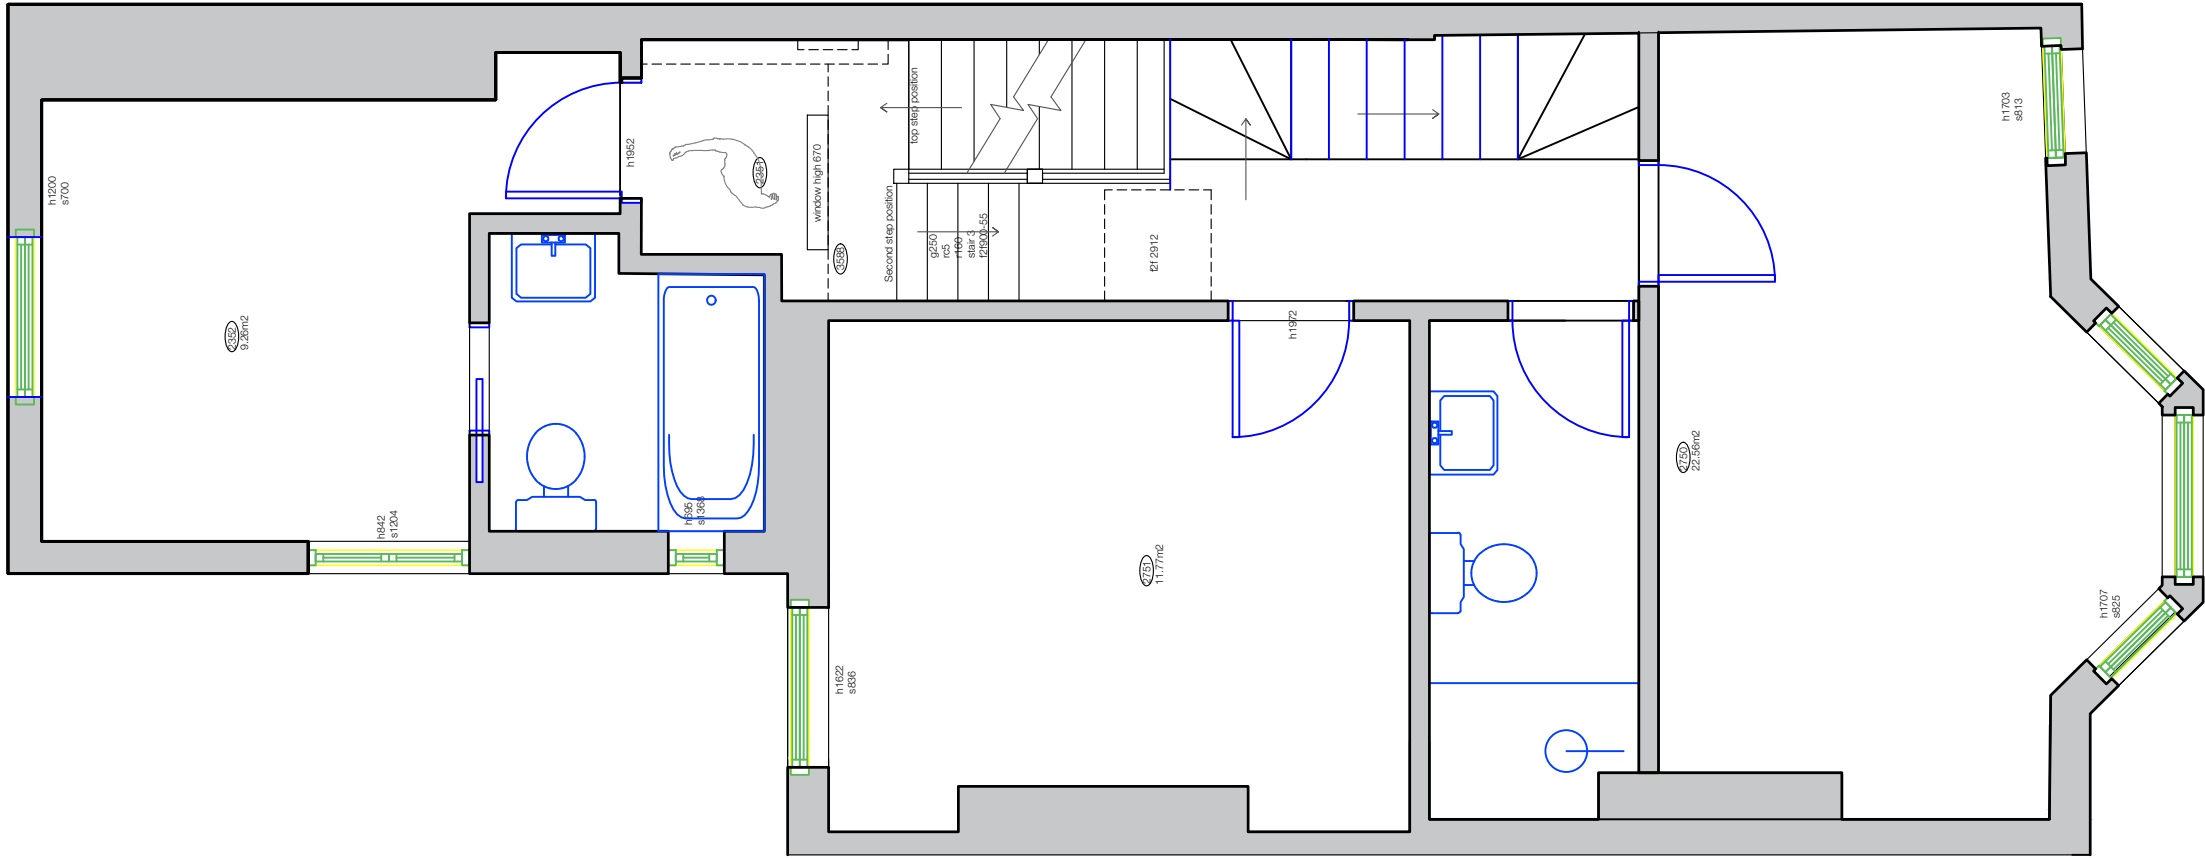

dimensions to be checked on site before construction

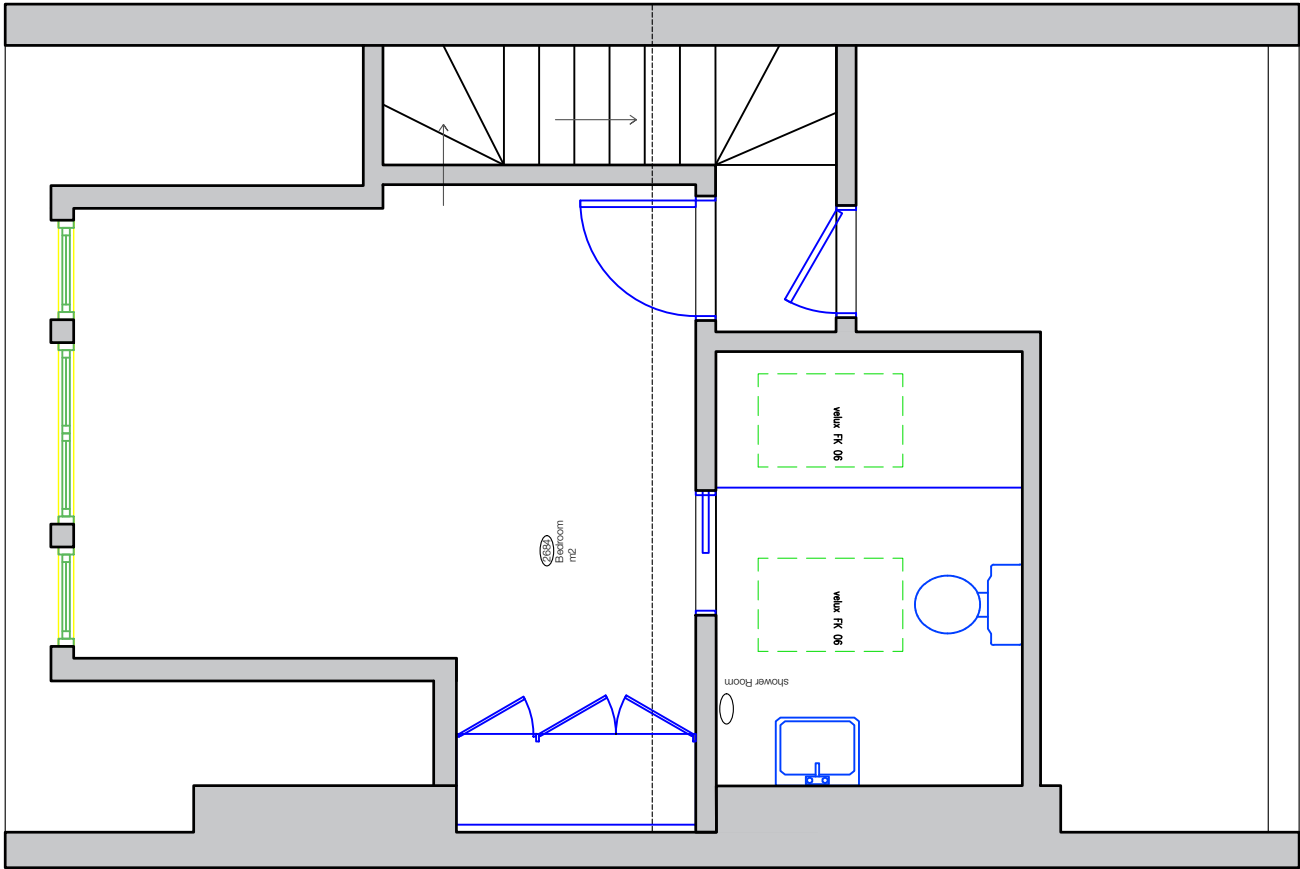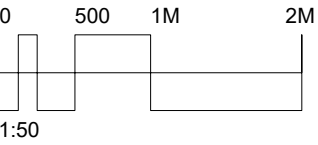

FELIXDB



12 Chichester Road
London NW6 5QN

t. 07966264656

felix@felixdb.co.uk

drawing no.	FDB-43HR-A205-4
title:	PROPOSED 3RD FLOOR
project:	43 HEMSTAL ROAD NW6 2AD
date:	05/01/2021 20:06:04
revision no.	4
drawn by:	F.P
scale:	1:50@A3

dimensions to be checked on site before construction

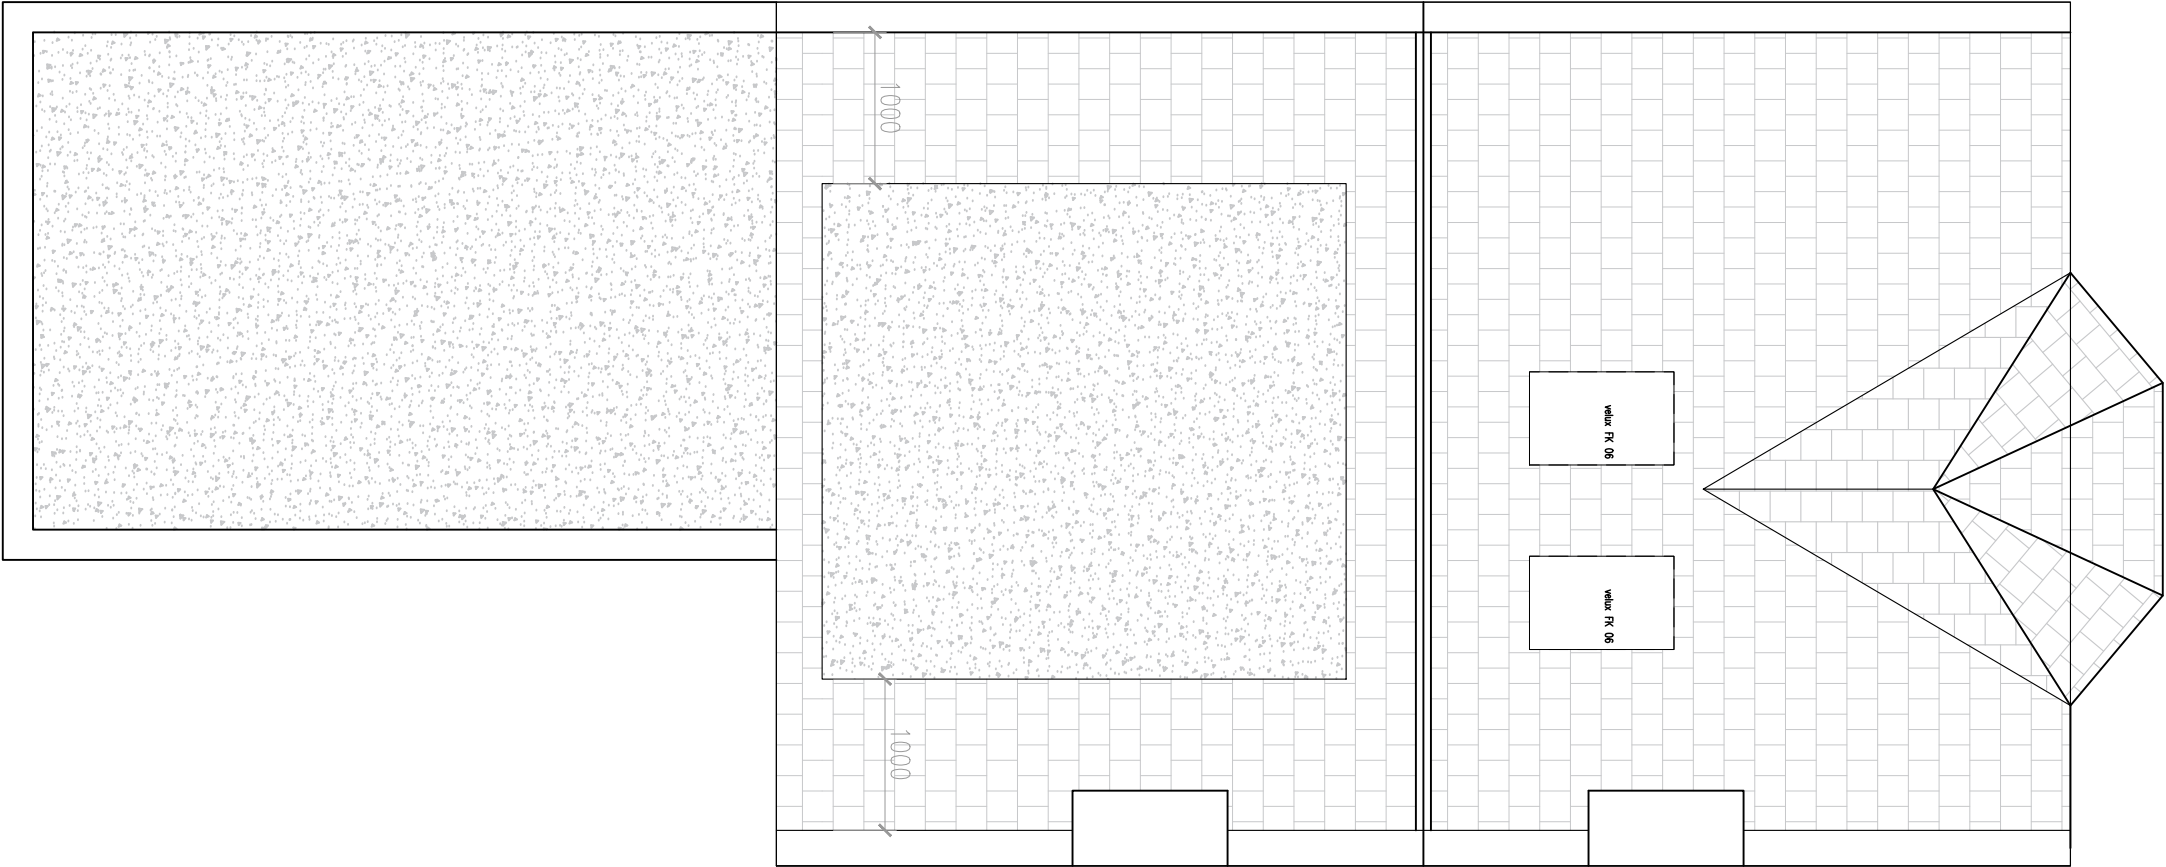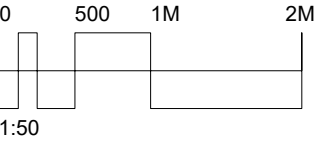


FELIXDB

12 Chichester Road
London NW6 5QN
t. 07966264656
felix@felixdb.co.uk

drawing no.	FDB-43HR-A206-4
title:	PROPOSED ROOF
project:	43 HEMSTAL ROAD NW6 2AD
date:	05/01/2021 20:06:05
revision no.	4
drawn by:	F.P
scale:	1:50@A3

dimensions to be checked on site before construction

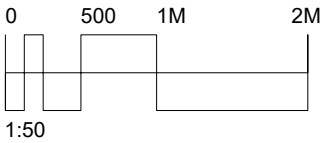

FELIXDB



12 Chichester Road
London NW6 5QN

t. 07966264656

felix@felixdb.co.uk

drawing no.	FDB-43HR-A304-4
title:	PROPOSED FRONT ELEVATION
project:	43 HEMSTAL ROAD NW6 2AD
date:	05/01/2021 20:06:05
revision no.	4
drawn by:	F.P
scale:	1:50@A3

dimensions to be checked on site before construction

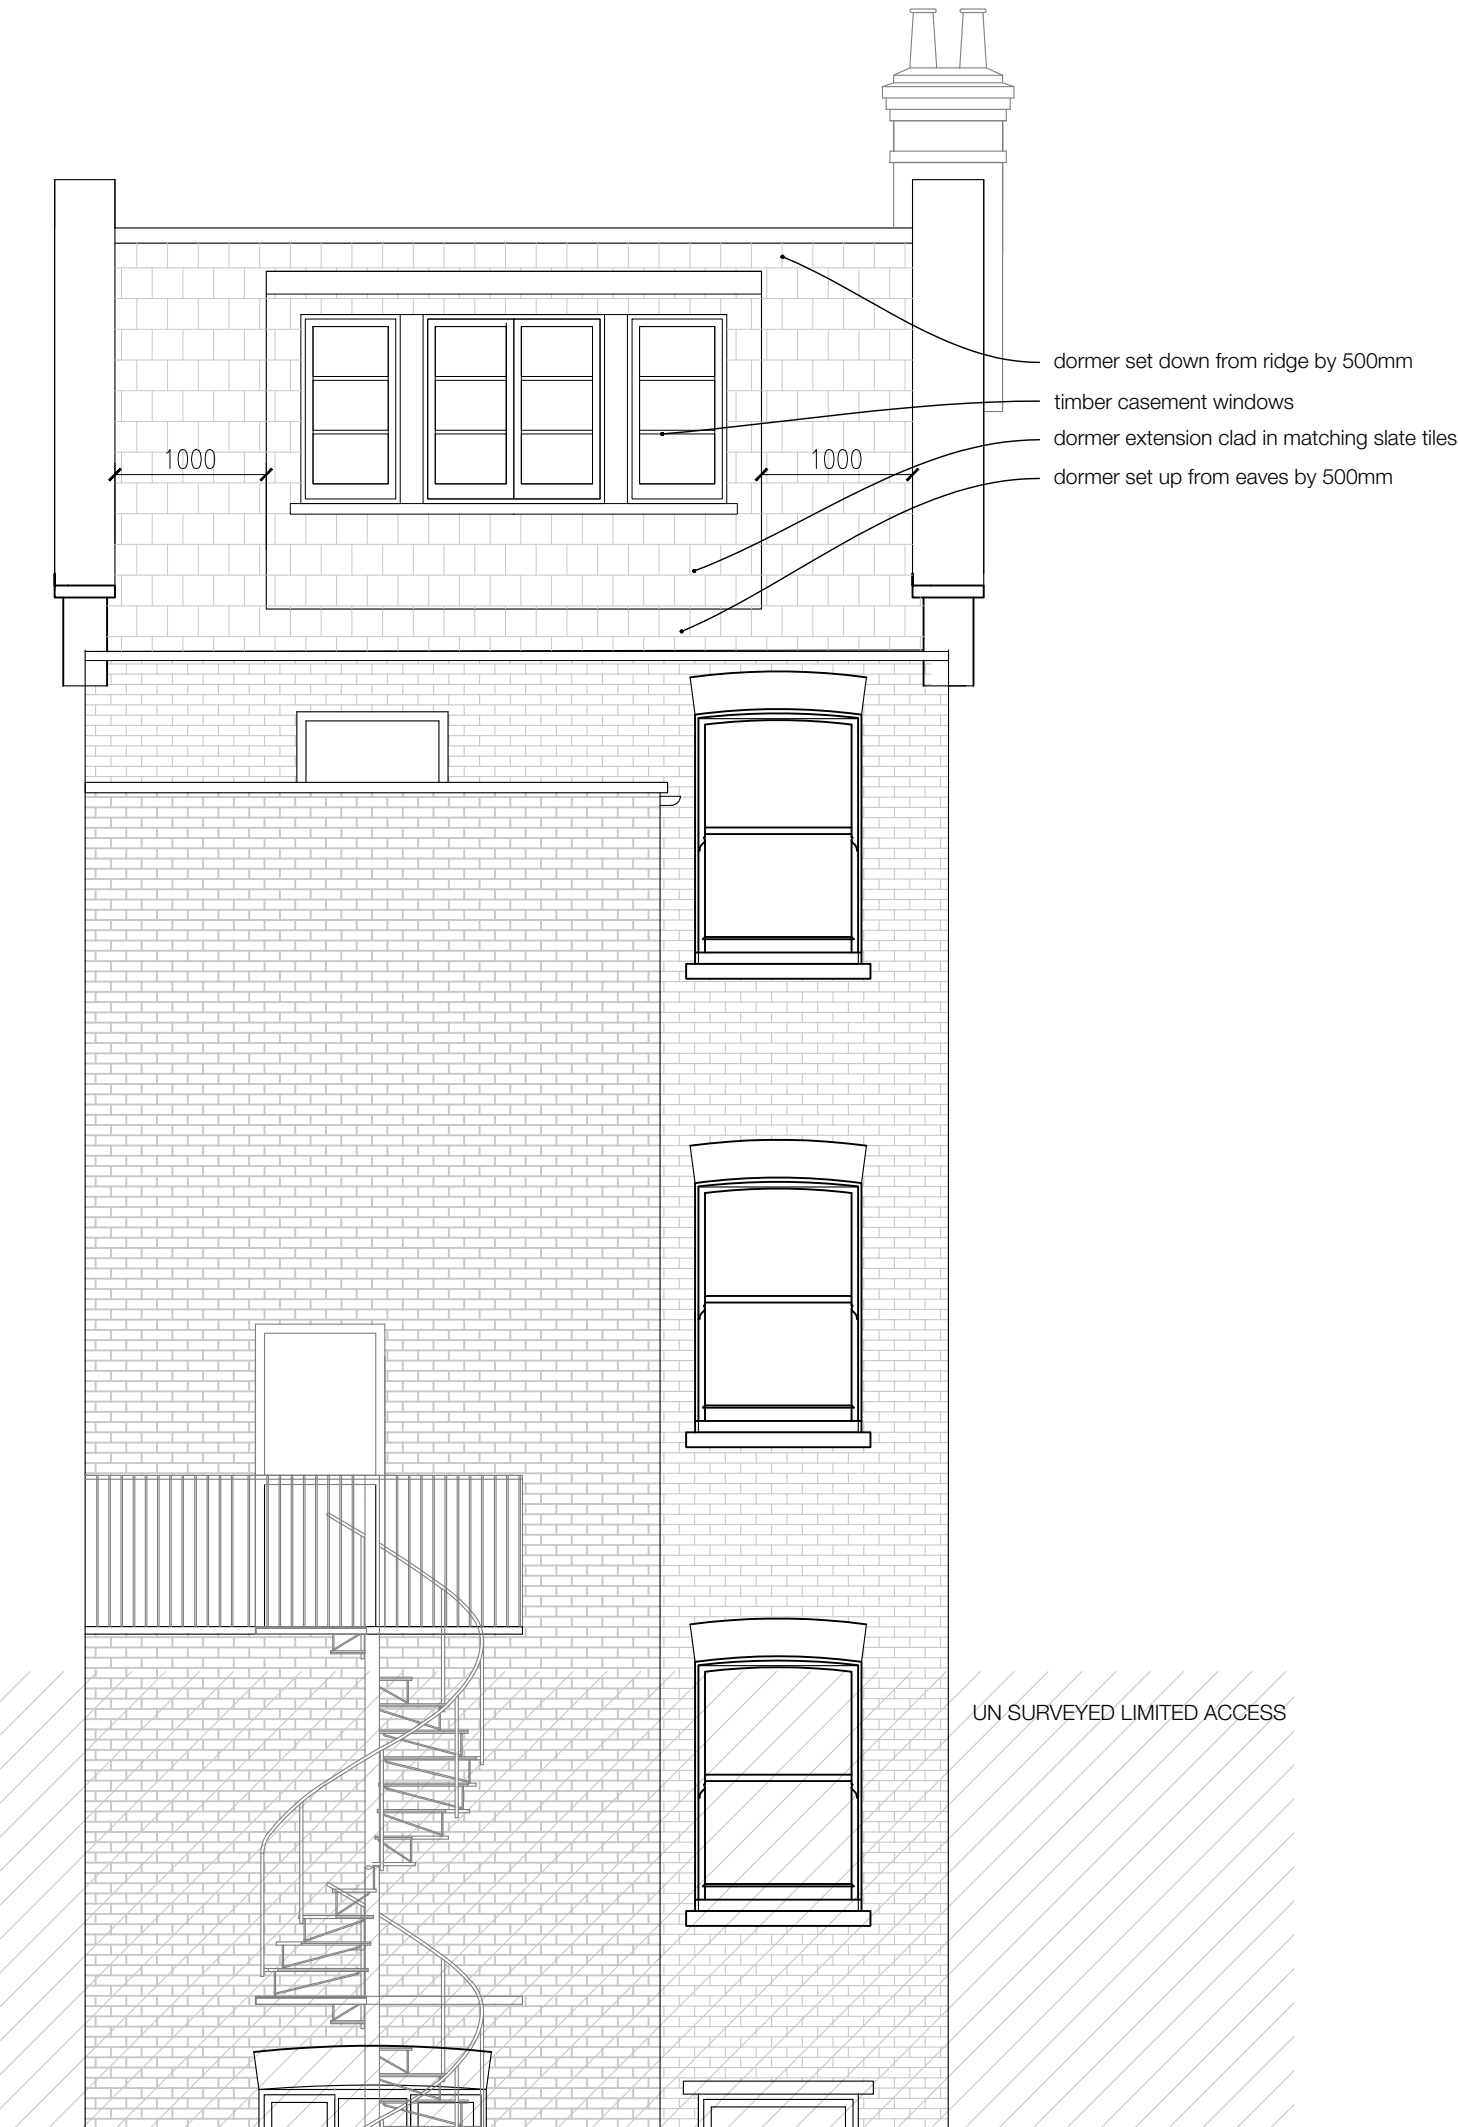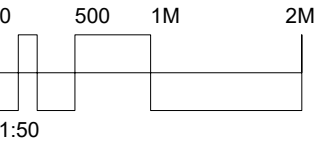


FELIXDB

12 Chichester Road
London NW6 5QN
t. 07966264656
felix@felixdb.co.uk

drawing no.	FDB-43HR-A305-4
title:	PROPOSED REAR ELEVATION
project:	43 HEMSTAL ROAD NW6 2AD
date:	05/01/2021 20:06:06
revision no.	4
drawn by:	F.P
scale:	1:50@A3

dimensions to be checked on site before construction

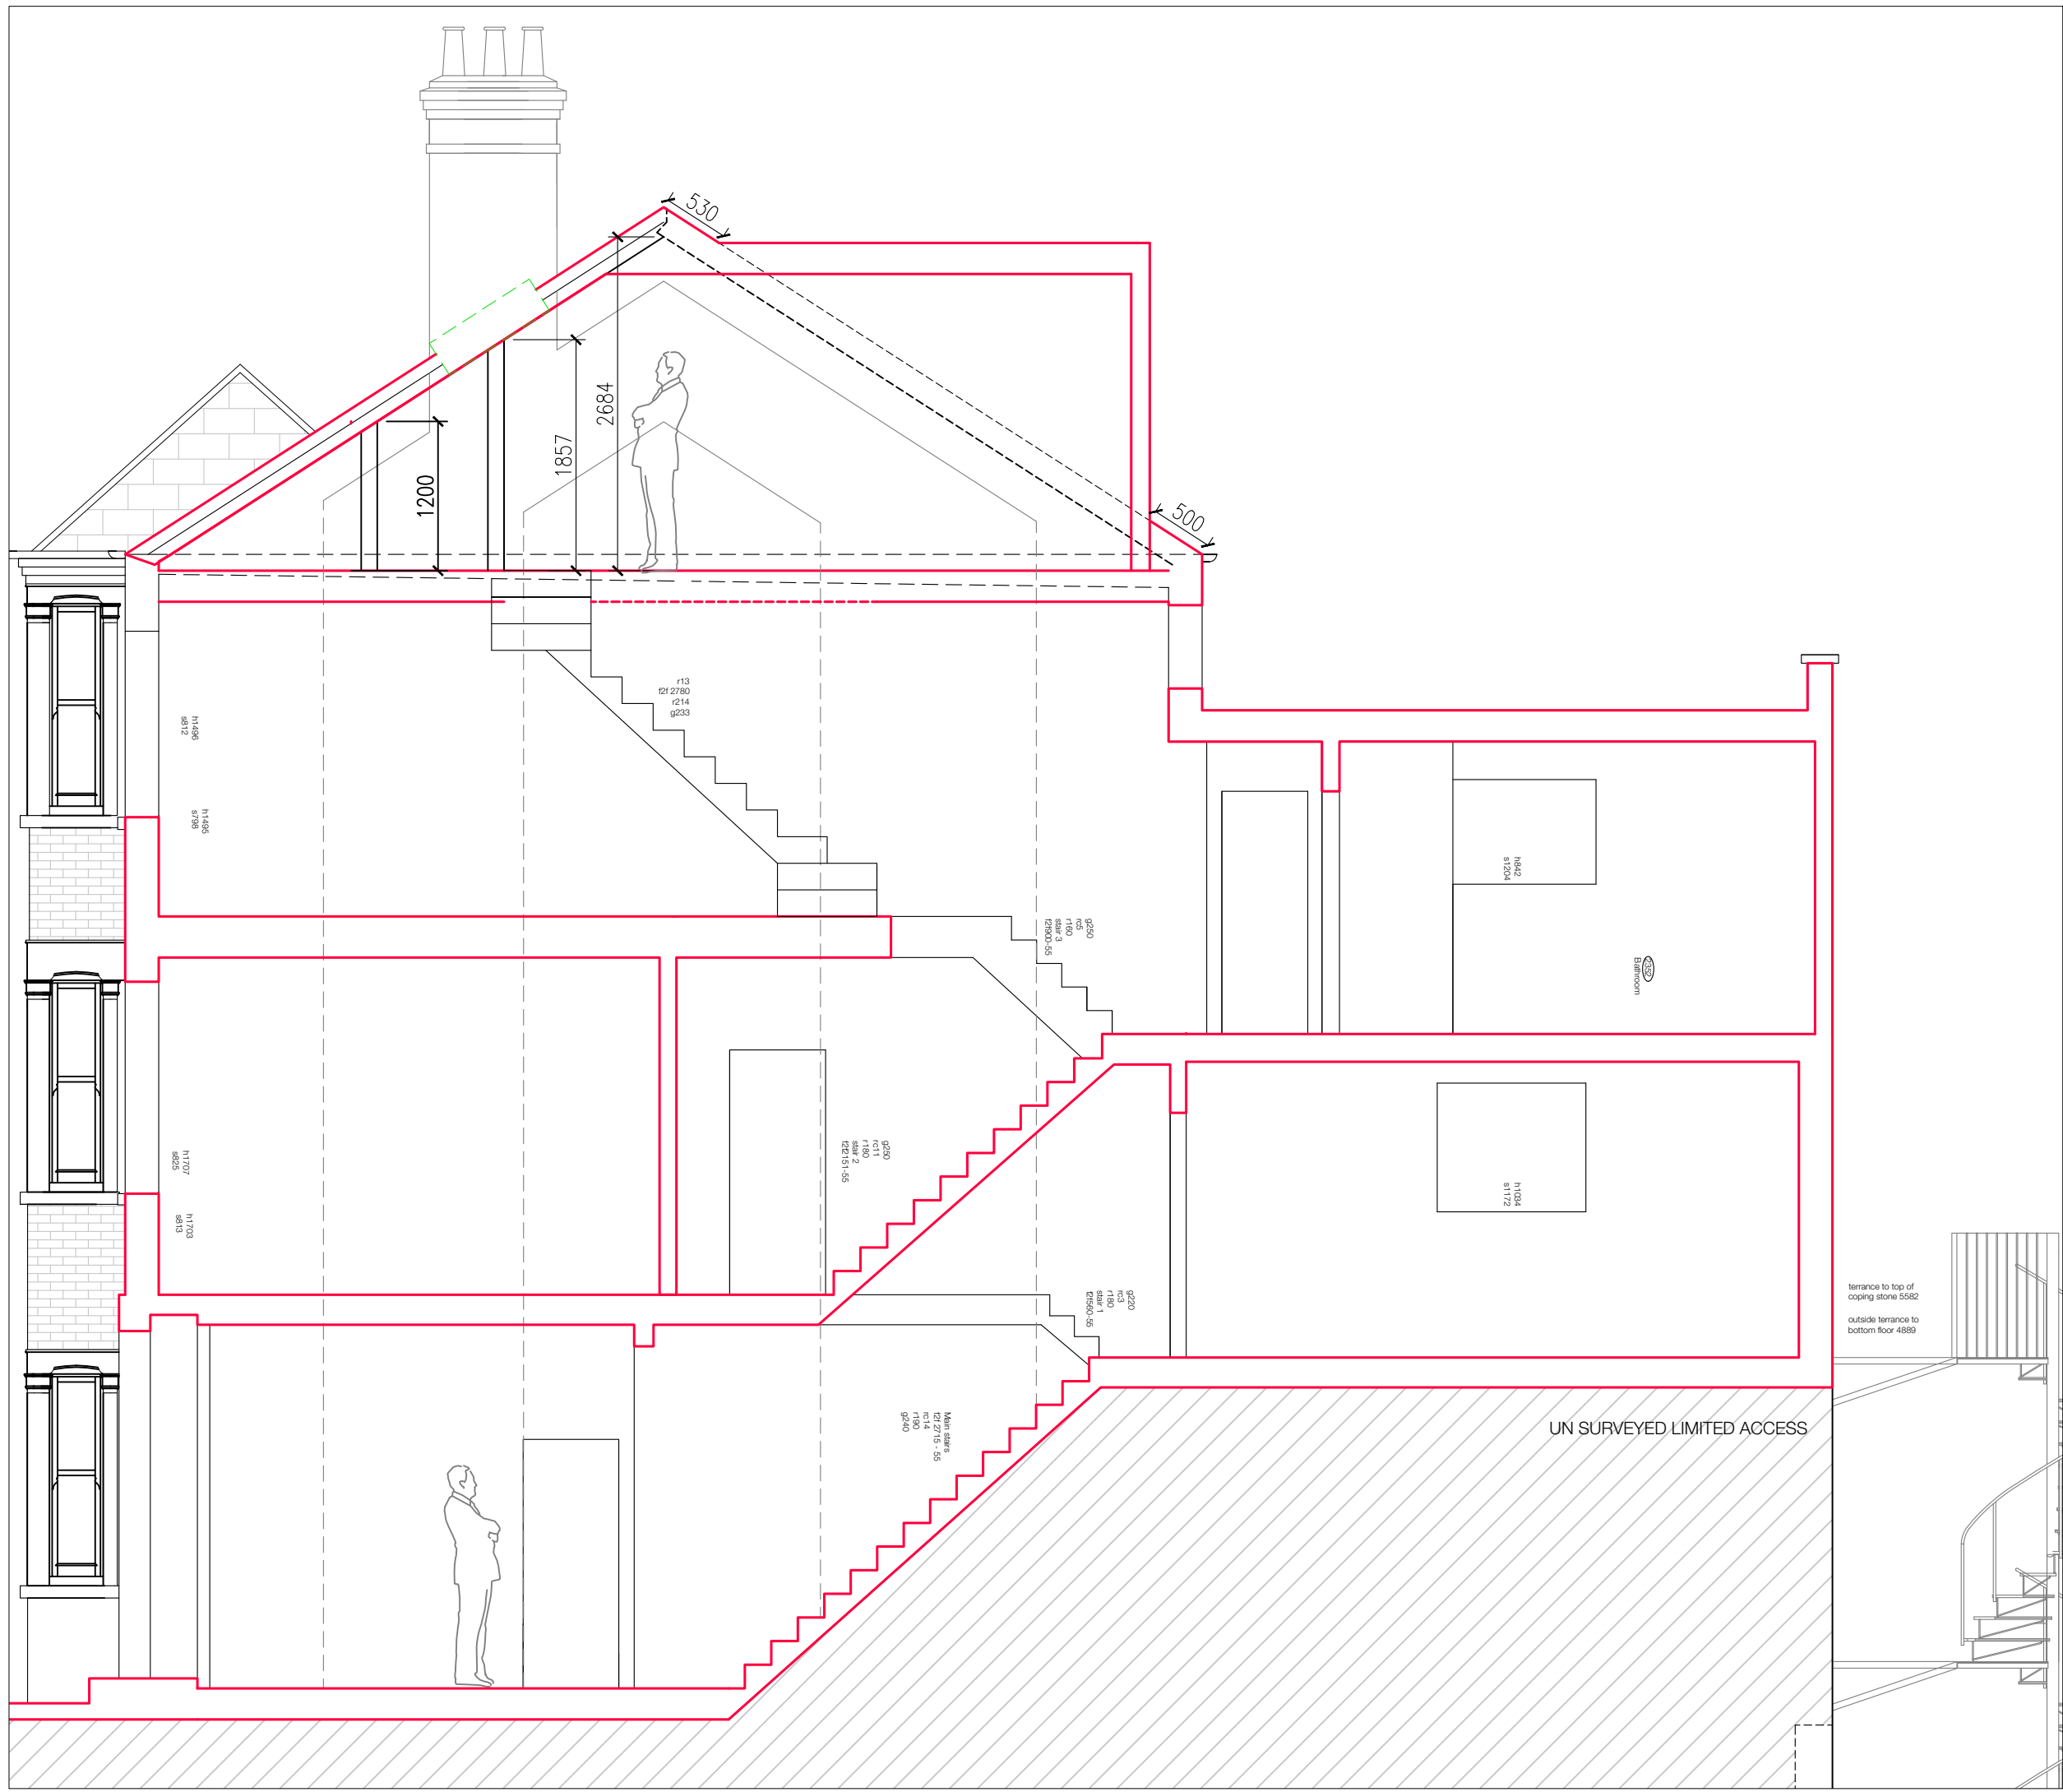

dimensions to be checked on site before construction