

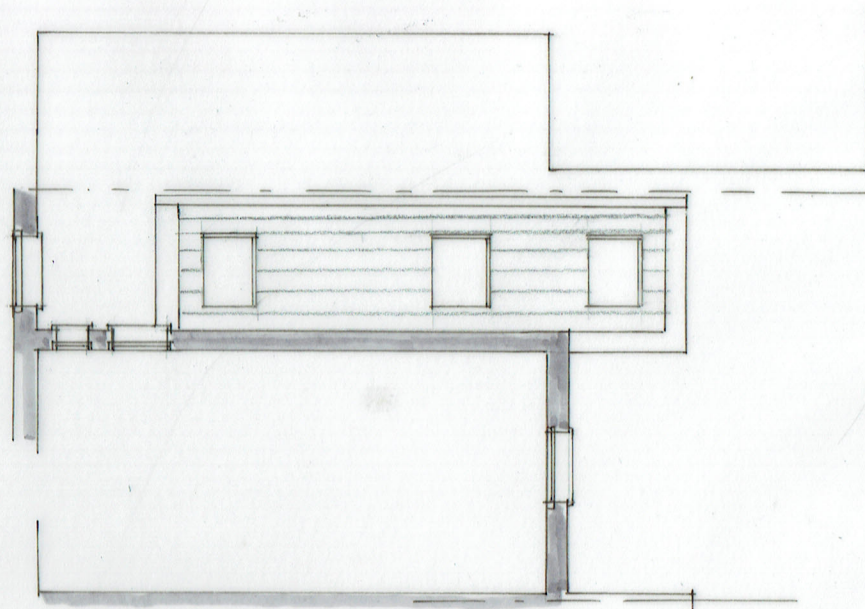
 


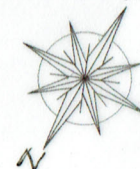

ROOF PLAN

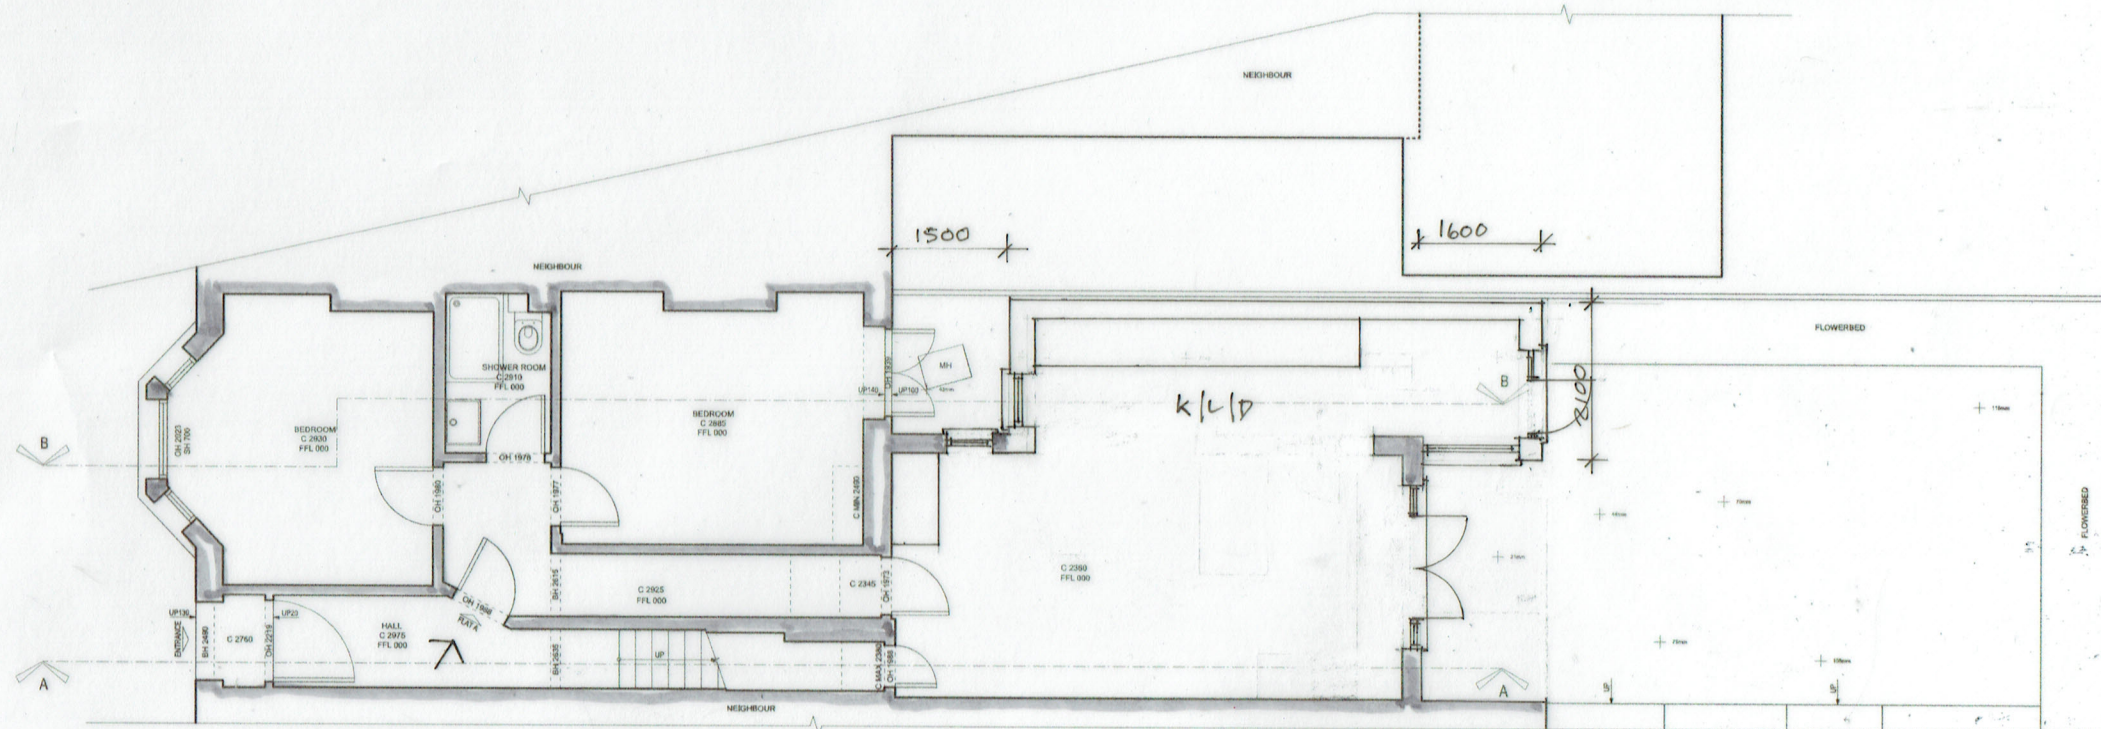

CAROLYN SQUIRE
DIP ARCH RIBA
122 CHURCH WALK
LONDON N16 8QW
TEL 020 7254 0624
FAX 020 7503 9739
PROJECT: FIATA
11 ESTELLE ROAD, NW3 2LX
DRAWING: PROPOSED GROUND FLOOR PLAN

JOB No: 2021/4
DATE: JAN 21
SCALE: 1:100 @ A3