

7.0 Appendix A - Drawing Issue Sheet

Listed Building Consent Application - Existing and Proposed drawings

Existing Plans

18077-SQP-ZZ-B2-DP-A-PL00002	A	Existing Basement 2 Plan - 1:250 @ A1
18077-SQP-ZZ-B1-DP-A-PL00003	A	Existing Basement 1 Plan - 1:250 @ A1
18077-SQP-ZZ-00-DP-A-PL01004	A	Existing Ground Floor Plan - 1:250 @ A1
18077-SQP-ZZ-MZ-DP-A-PL01005	A	Existing Mezzanine Floor Plan - 1:250 @ A1
18077-SQP-ZZ-01-DP-A-PL01006	A	Existing First Floor Plan - 1:250 @ A1
18077-SQP-ZZ-02-DP-A-PL01007	A	Existing Second Floor Plan - 1:250 @ A1
18077-SQP-ZZ-03-DP-A-PL01008	A	Existing Third Floor Plan - 1:250 @ A1
18077-SQP-ZZ-04-DP-A-PL01009	A	Existing Fourth Floor Plan - 1:250 @ A1
18077-SQP-ZZ-05-DP-A-PL01010	A	Existing Fifth Floor Plan - 1:250 @ A1-
18077-SQP-ZZ-06-DP-A-PL01011	A	Existing Sixth Floor Plan - 1:250 @ A1
18077-SQP-ZZ-07-DP-A-PL01012	A	Existing Seventh Floor Plan - 1:250 @ A1
18077-SQP-ZZ-08-DP-A-PL01013	A	Existing Eighth Floor Plan - 1:250 @ A1
18077-SQP-ZZ-09-DP-A-PL01014	A	Existing Ninth Floor Plan - 1:250 @ A1
18077-SQP-ZZ-10-DP-A-PL01015	A	Existing Tenth Floor Plan - 1:250 @ A1
18077-SQP-ZZ-11-DP-A-PL01016	A	Existing Eleventh Floor Plan - 1:250 @ A1
18077-SQP-ZZ-12-DP-A-PL01017	A	Existing Twelfth Floor Plan - 1:250 @ A1
18077-SQP-ZZ-13-DP-A-PL01018	A	Existing Thirteenth Floor Plan - 1:250 @ A1
18077-SQP-ZZ-14-DP-A-PL01019	A	Existing Fourteenth Floor Plan - 1:250 @ A1
18077-SQP-ZZ-15-DP-A-PL01020	A	Existing Fifteenth Floor Plan - 1:250 @ A1
18077-SQP-ZZ-RF-DP-A-PL01021	A	Existing Roof Plan - 1:250 @ A1

Existing Elevations

18077-SQP-01-ZZ-DE-A-PL00300	B	Existing South Elevation - 1:250 @ A1
18077-SQP-01-ZZ-DE-A-PL00301	B	Existing West Elevation - 1:250 @ A1
18077-SQP-01-ZZ-DE-A-PL00302	B	Existing North Elevation - 1:250 @ A1
18077-SQP-01-ZZ-DE-A-PL00303	B	Existing East Elevation - 1:250 @ A1
18077-SQP-01-ZZ-DE-A-PL00304	B	Existing West Kingsway Elevation - 1:250 @ A1

Site Plan

18077-SQP-ZZ-ZZ-DP-A-PL00050	A	Site Plan
------------------------------	---	-----------

Proposed Demolition - Additional Areas Drawings

18077-SQP-ZZ-B2-DP-A-PLN01002	A	Basement 2 Plan - Proposed Demolition - 1:250 @ A1
18077-SQP-ZZ-B1-DP-A-PLN01003	A	Basement 1 Plan - Proposed Demolition - 1:250 @ A1
18077-SQP-ZZ-00-DP-A-PLN01004	A	Ground Floor Plan - Proposed Demolition - 1:250 @ A1
18077-SQP-ZZ-MZ-DP-A-PLN01005	A	Mezzanine Floor Plan - Proposed Demolition - 1:250 @ A1
18077-SQP-ZZ-01-DP-A-PLN01006	A	First Floor Plan - Proposed Demolition - 1:250 @ A1
18077-SQP-ZZ-03-DP-A-PLN01008	A	Third Floor Plan - Proposed Demolition - 1:250 @ A1
18077-SQP-ZZ-08-DP-A-PLN01013	A	Eighth Floor Plan - Proposed Demolition - 1:250 @ A1
18077-SQP-ZZ-15-DP-A-PLN01020	A	Fifteenth Floor Plan - Proposed Demolition - 1:250 @ A1

Proposed Demolition - Additional Areas Elevations

18077-SQP-01-ZZ-DE-A-PLN01300	A	South Elevation - Proposed Demolition - 1:250 @ A1
18077-SQP-01-ZZ-DE-A-PLN01301	A	West Elevation - Proposed Demolition - 1:250 @ A1
18077-SQP-01-ZZ-DE-A-PLN01302	A	North Elevation - Proposed Demolition - 1:250 @ A1
18077-SQP-01-ZZ-DE-A-PLN01304	A	West Kingsway Elevation - Proposed Demolition - 1:250 @ A1

Proposed Plan

18077-SQP-ZZ-00-DP-A-PLN20004	A	Proposed Ground Floor Plan - 1:250 @ A1
-------------------------------	---	-----------------------------------------



Proposed Elevations

18077-SQP-01-ZZ-DP-A-PLN20301	A	Proposed West Elevation - 1:250 @ A1
18077-SQP-01-ZZ-DP-A-PLN20302	A	Proposed North Elevation - 1:250 @ A1
18077-SQP-01-ZZ-DP-A-PLN20303	A	Proposed South Elevation - 1:250 @ A1
18077-SQP-01-ZZ-DP-A-PLN20304	A	Proposed West Kingsway Elevation - 1:250 @ A1



Do not scale from this drawing. All dimensions to be checked on site. All omissions and discrepancies to be reported to the Architect immediately

This work is copyright and shall not be reproduced or used for any other purpose without the written permission of Squire and Partners.

 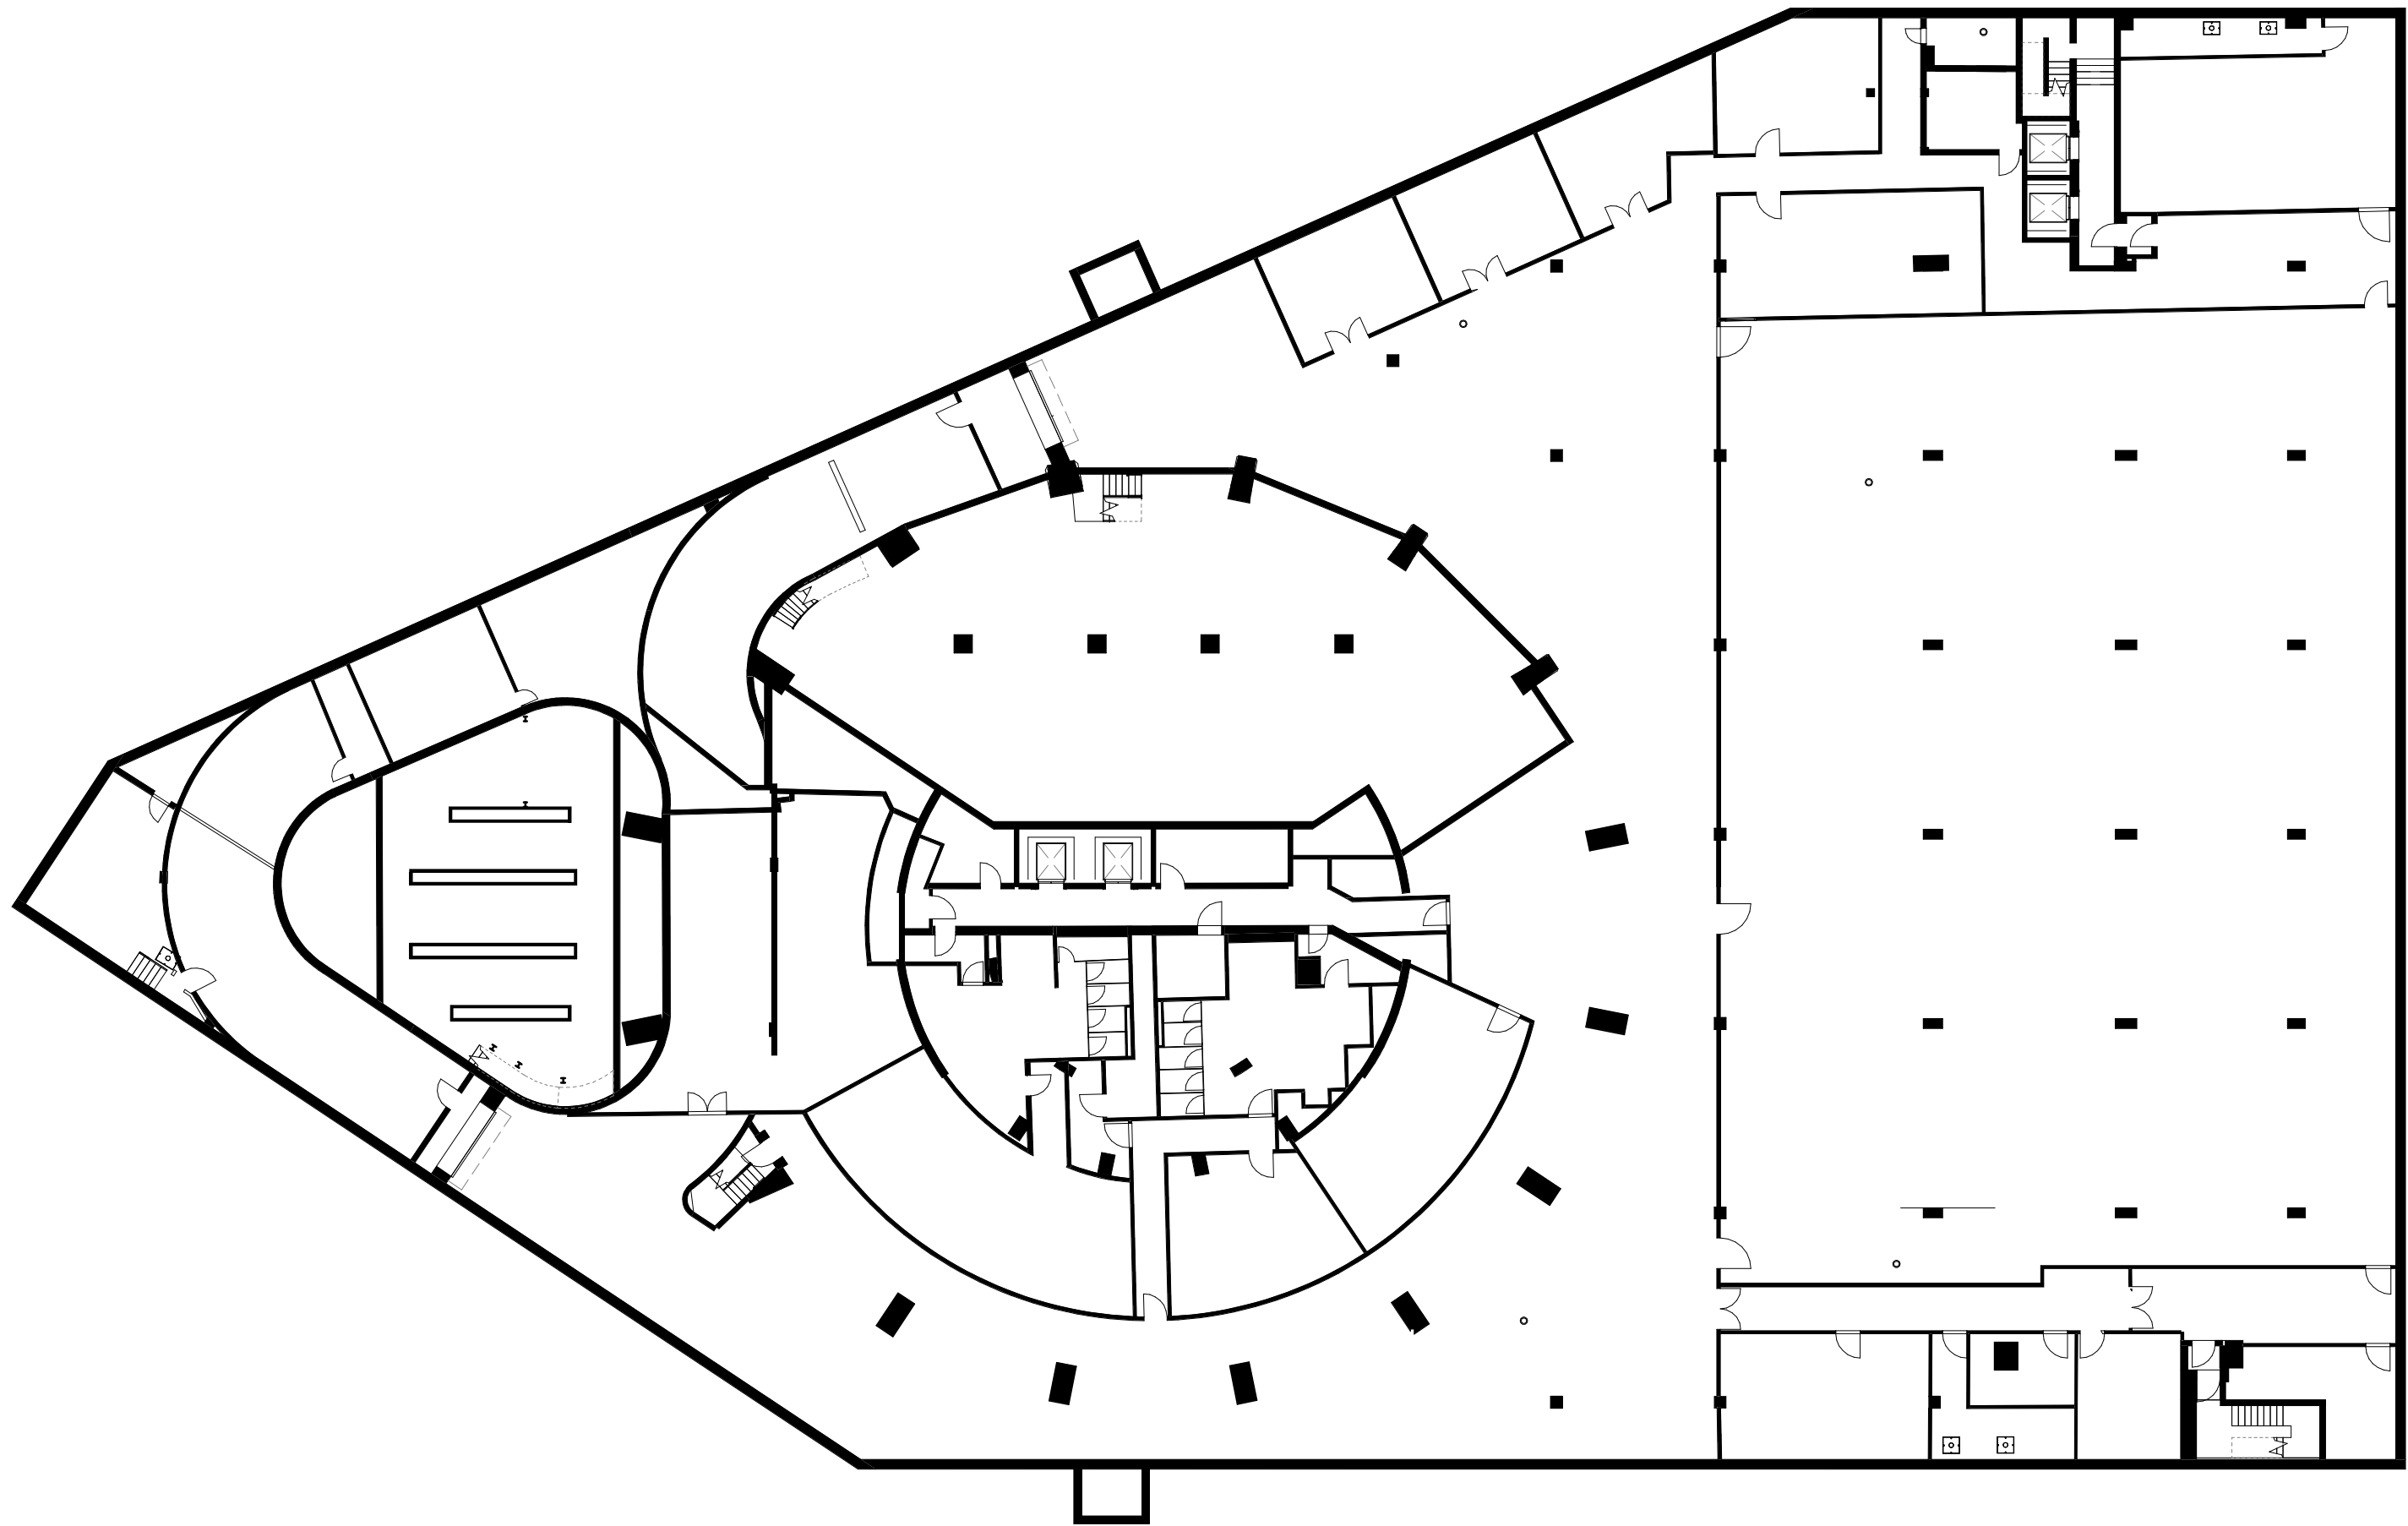

Planning Submission	24/05/19	SQP	Rev-A
Description	Date	Dm/Chk	Rev

## SQUIRE & PARTNERS

Squire and Partners LLP  
The Department Store  
248 Ferndale Road, London SW9 8FR  
T: 020 7278 5555  
info@squireandpartners.com  
www.squireandpartners.com



Project  
**Space House**  
London  
**WC2**

Title  
**Basement 2**  
**GA Plan**  
**Existing**

Planning Submission	Scale @ ISO A1	Job Number
Date	1 : 250	18077
24/05/19		
Drawing Number	Revision	
18077-SQP-ZZ-B2-DP-A-PL00002	Rev-A	

Do not scale from this drawing. All dimensions to be checked on site. All omissions and discrepancies to be reported to the Architect immediately

This work is copyright and shall not be reproduced or used for any other purpose without the written permission of Squire and Partners.

 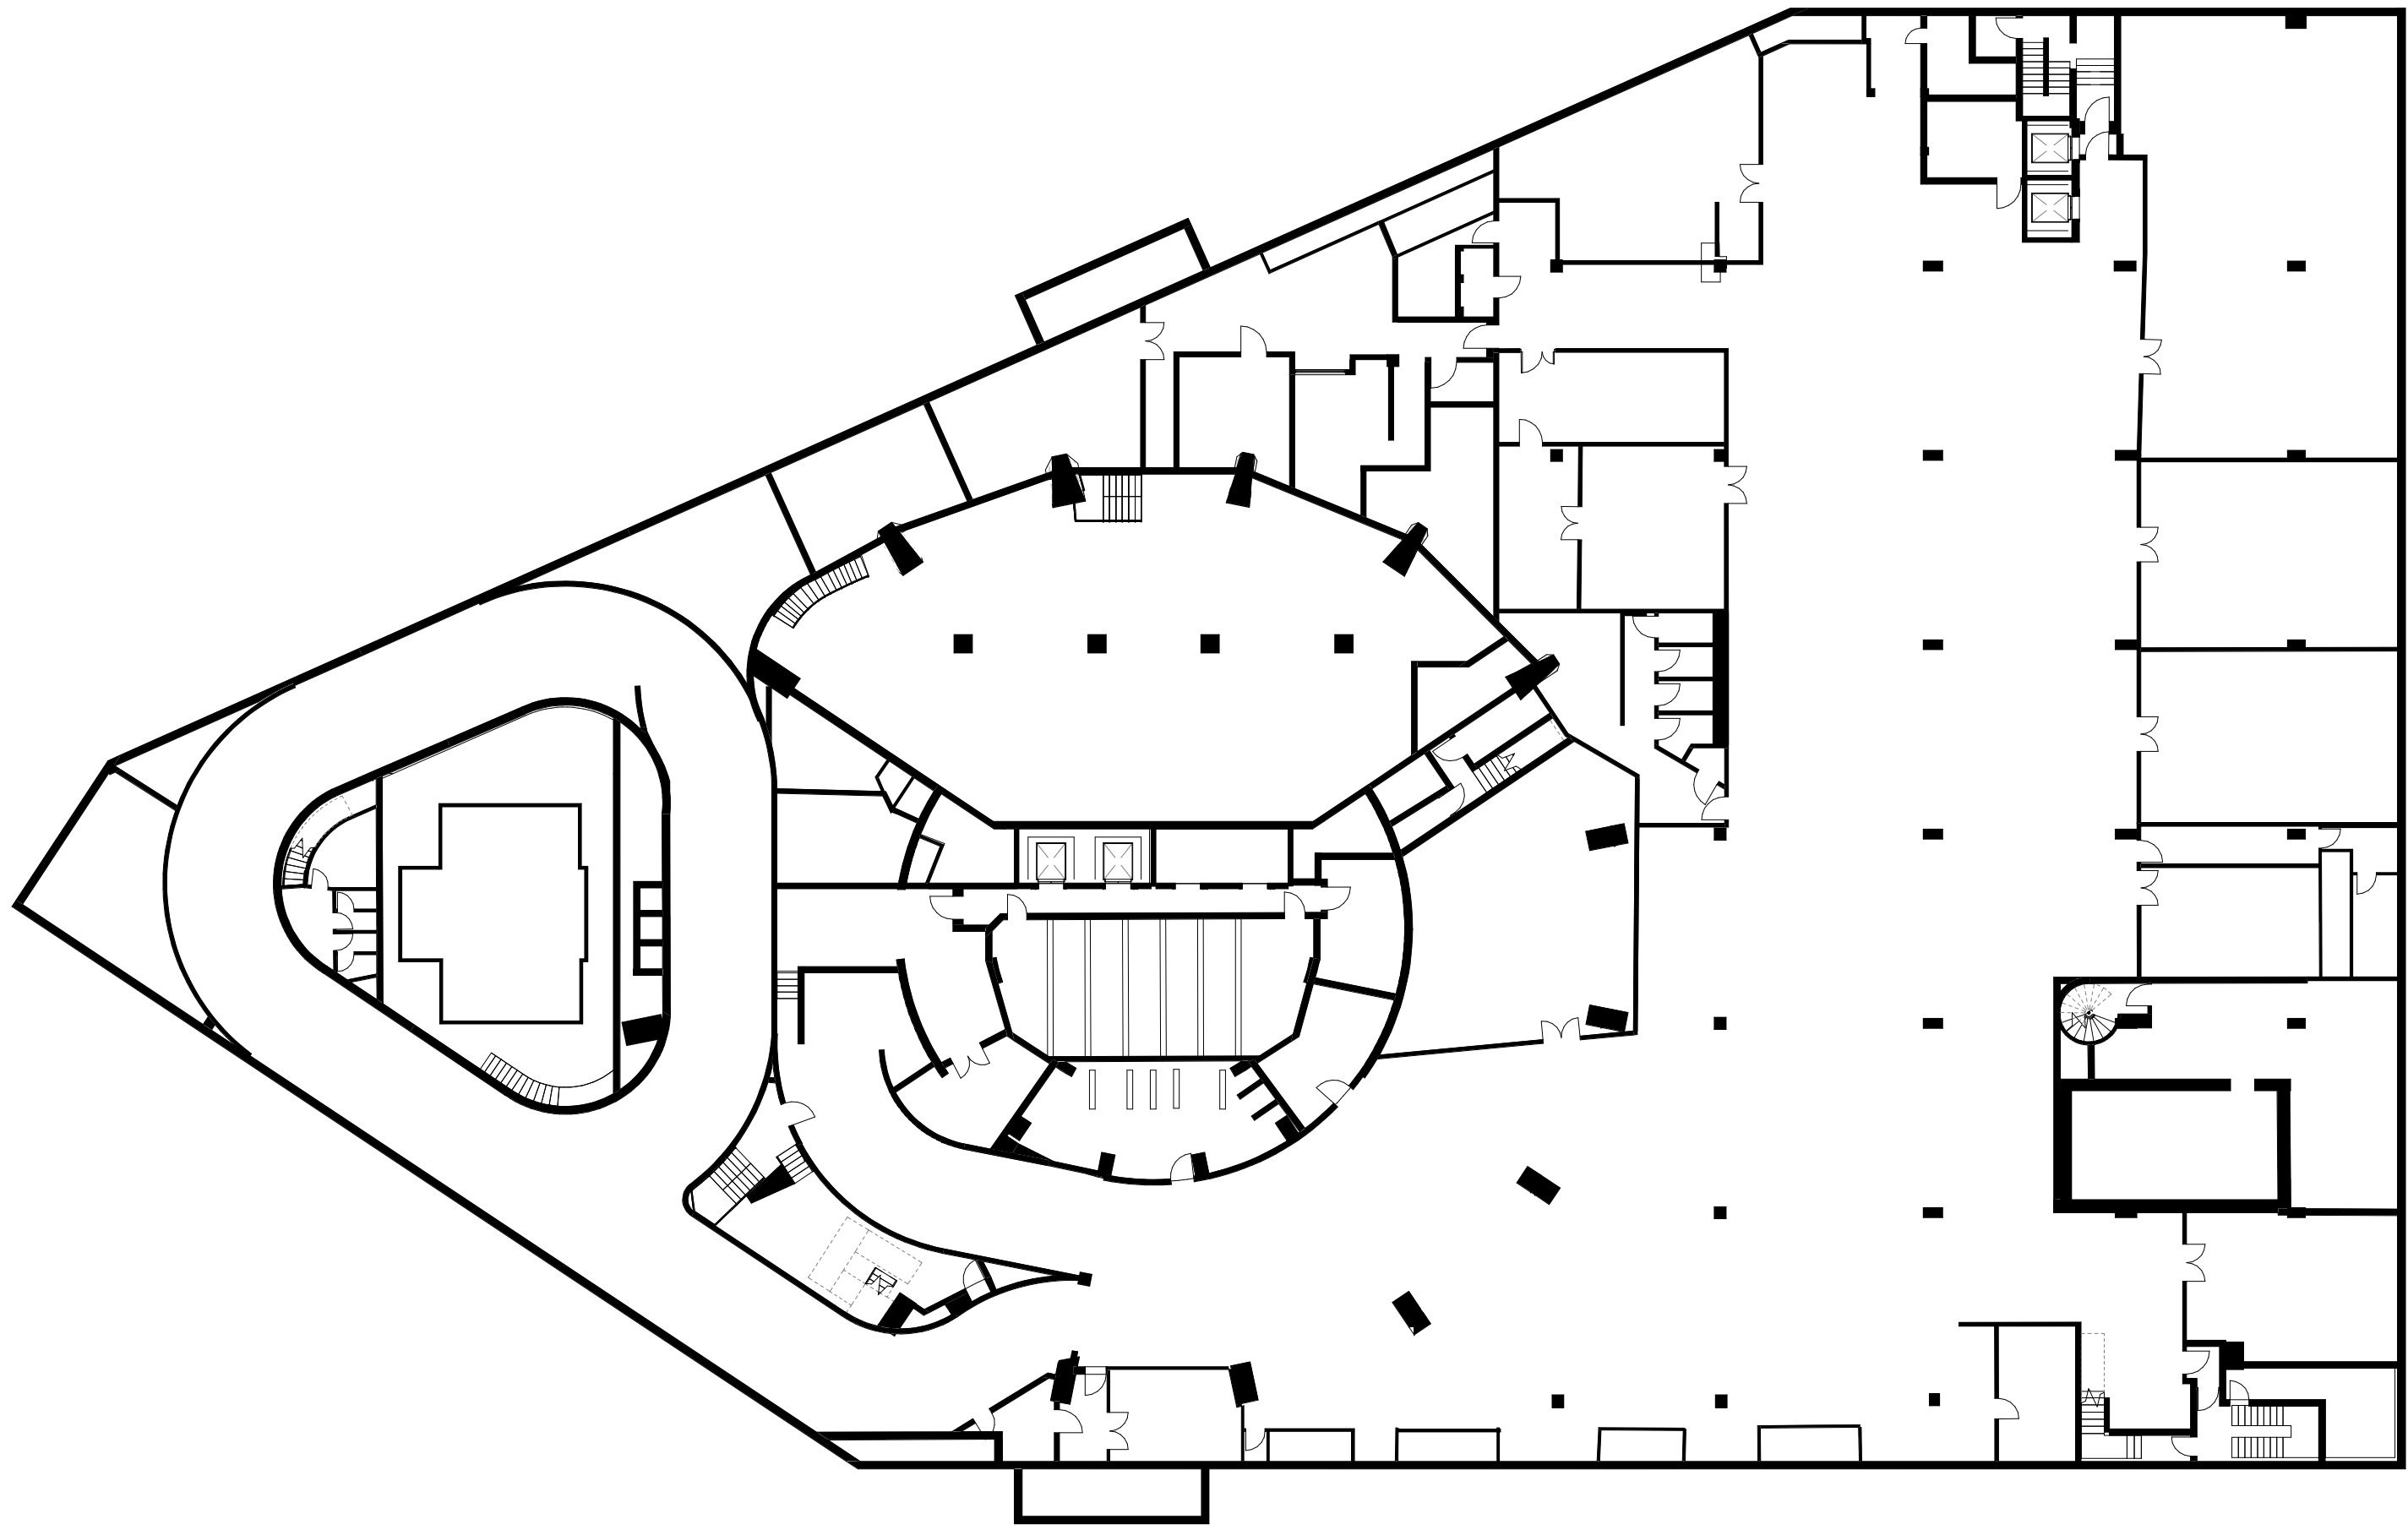

Planning Submission	24/05/19	SQP	Rev-A
Description	Date	Dm/Chk	Rev

## SQUIRE & PARTNERS

Squire and Partners LLP  
The Department Store  
248 Ferndale Road, London SW9 8FR  
T: 020 7278 5555

info@squireandpartners.com  
www.squireandpartners.com

Project

Space House  
London  
WC2

Title


Basement 1  
GA Plan  
Existing

Status

Planning Submission

Date	Scale @ ISO A1	Job Number
24/05/19	1 : 250	18077
Drawing Number	Revision	
18077-SQP-ZZ-B1-DP-A-PL00003	Rev-A	



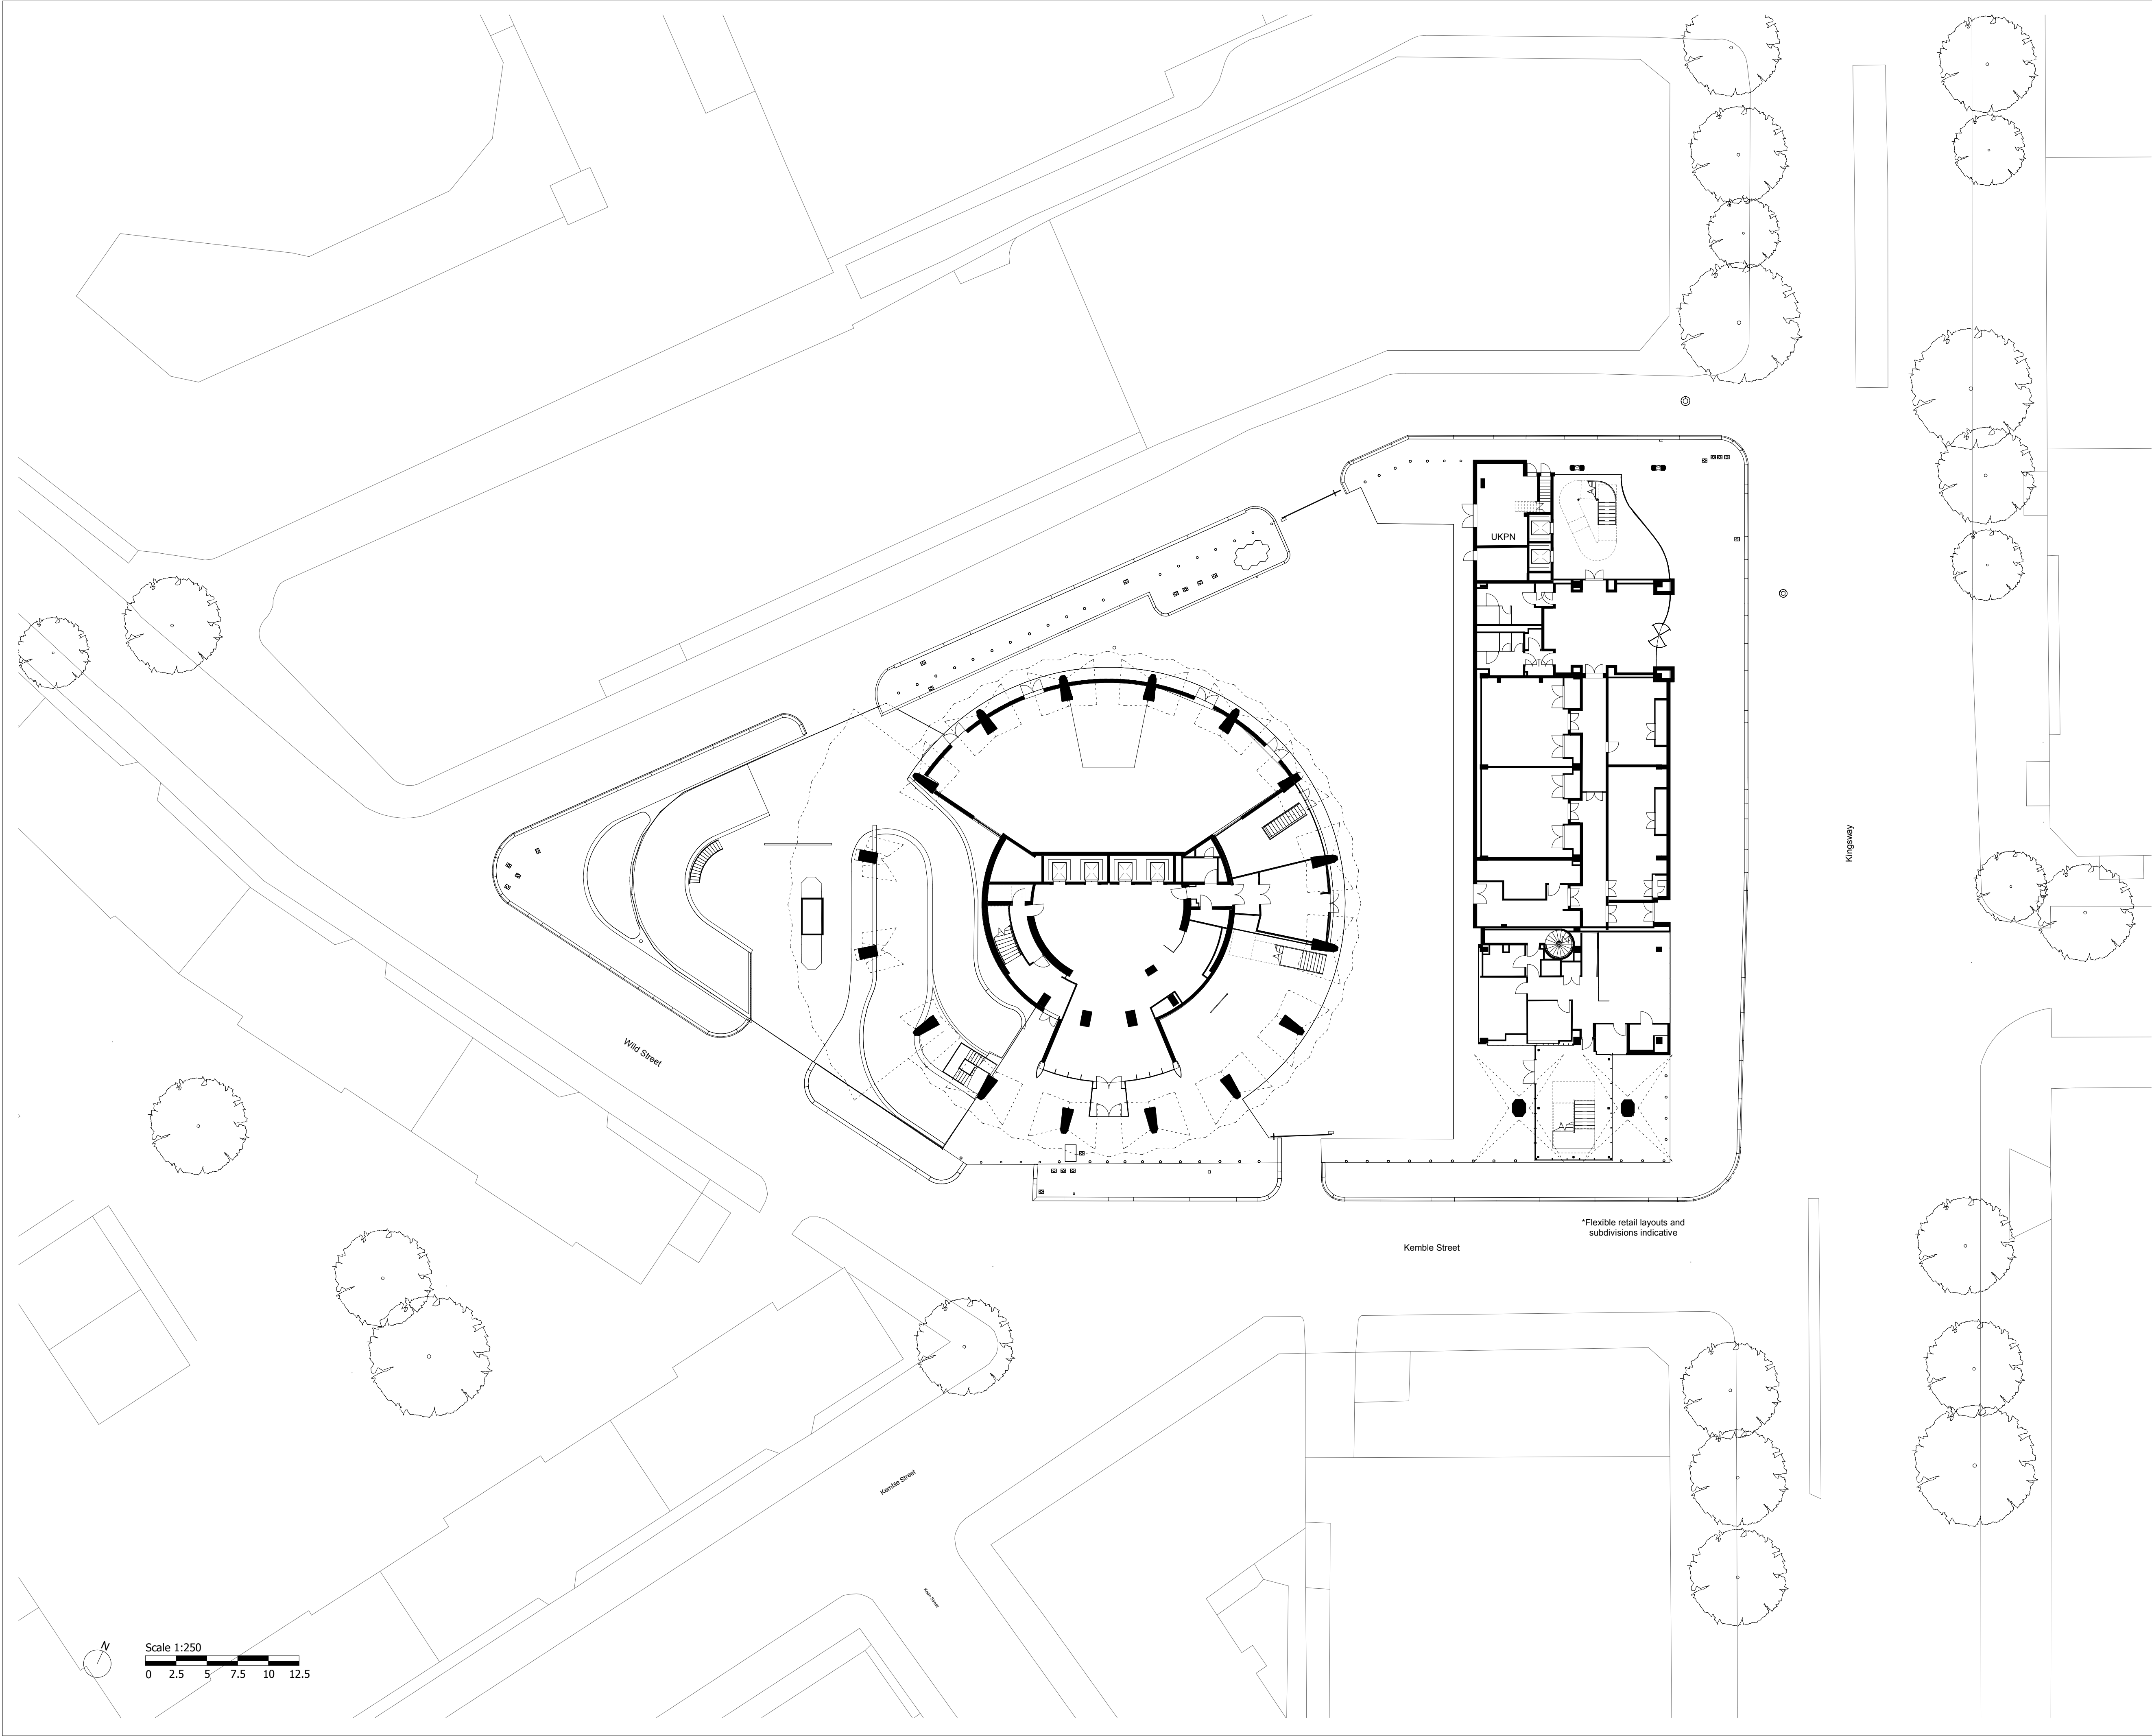

Do not scale from this drawing. All dimensions to be checked on site. All omissions and discrepancies to be reported to the Architect immediately

This work is copyright and shall not be reproduced or used for any other purpose without the written permission of Squire and Partners.

Planning Submission	24/05/19	SQP	Rev-A
Description	Date	Dm/Chk	Rev

## SQUIRE & PARTNERS

Squire and Partners LLP  
The Department Store  
248 Ferndale Road, London SW9 8FR  
T: 020 7278 5555

info@squireandpartners.com  
www.squireandpartners.com

Project

Space House  
London  
WC2

Title

Ground Floor  
GA Plan  
Existing


Status

Planning Submission

Date	Scale @ ISO A1	Job Number
24/05/19	1 : 250	18077
Drawing Number	Revision	
18077-SQP-ZZ-00-DP-A-PL00004	Rev-A	

Do not scale from this drawing. All dimensions to be checked on site. All omissions and discrepancies to be reported to the Architect immediately

This work is copyright and shall not be reproduced or used for any other purpose without the written permission of Squire and Partners.

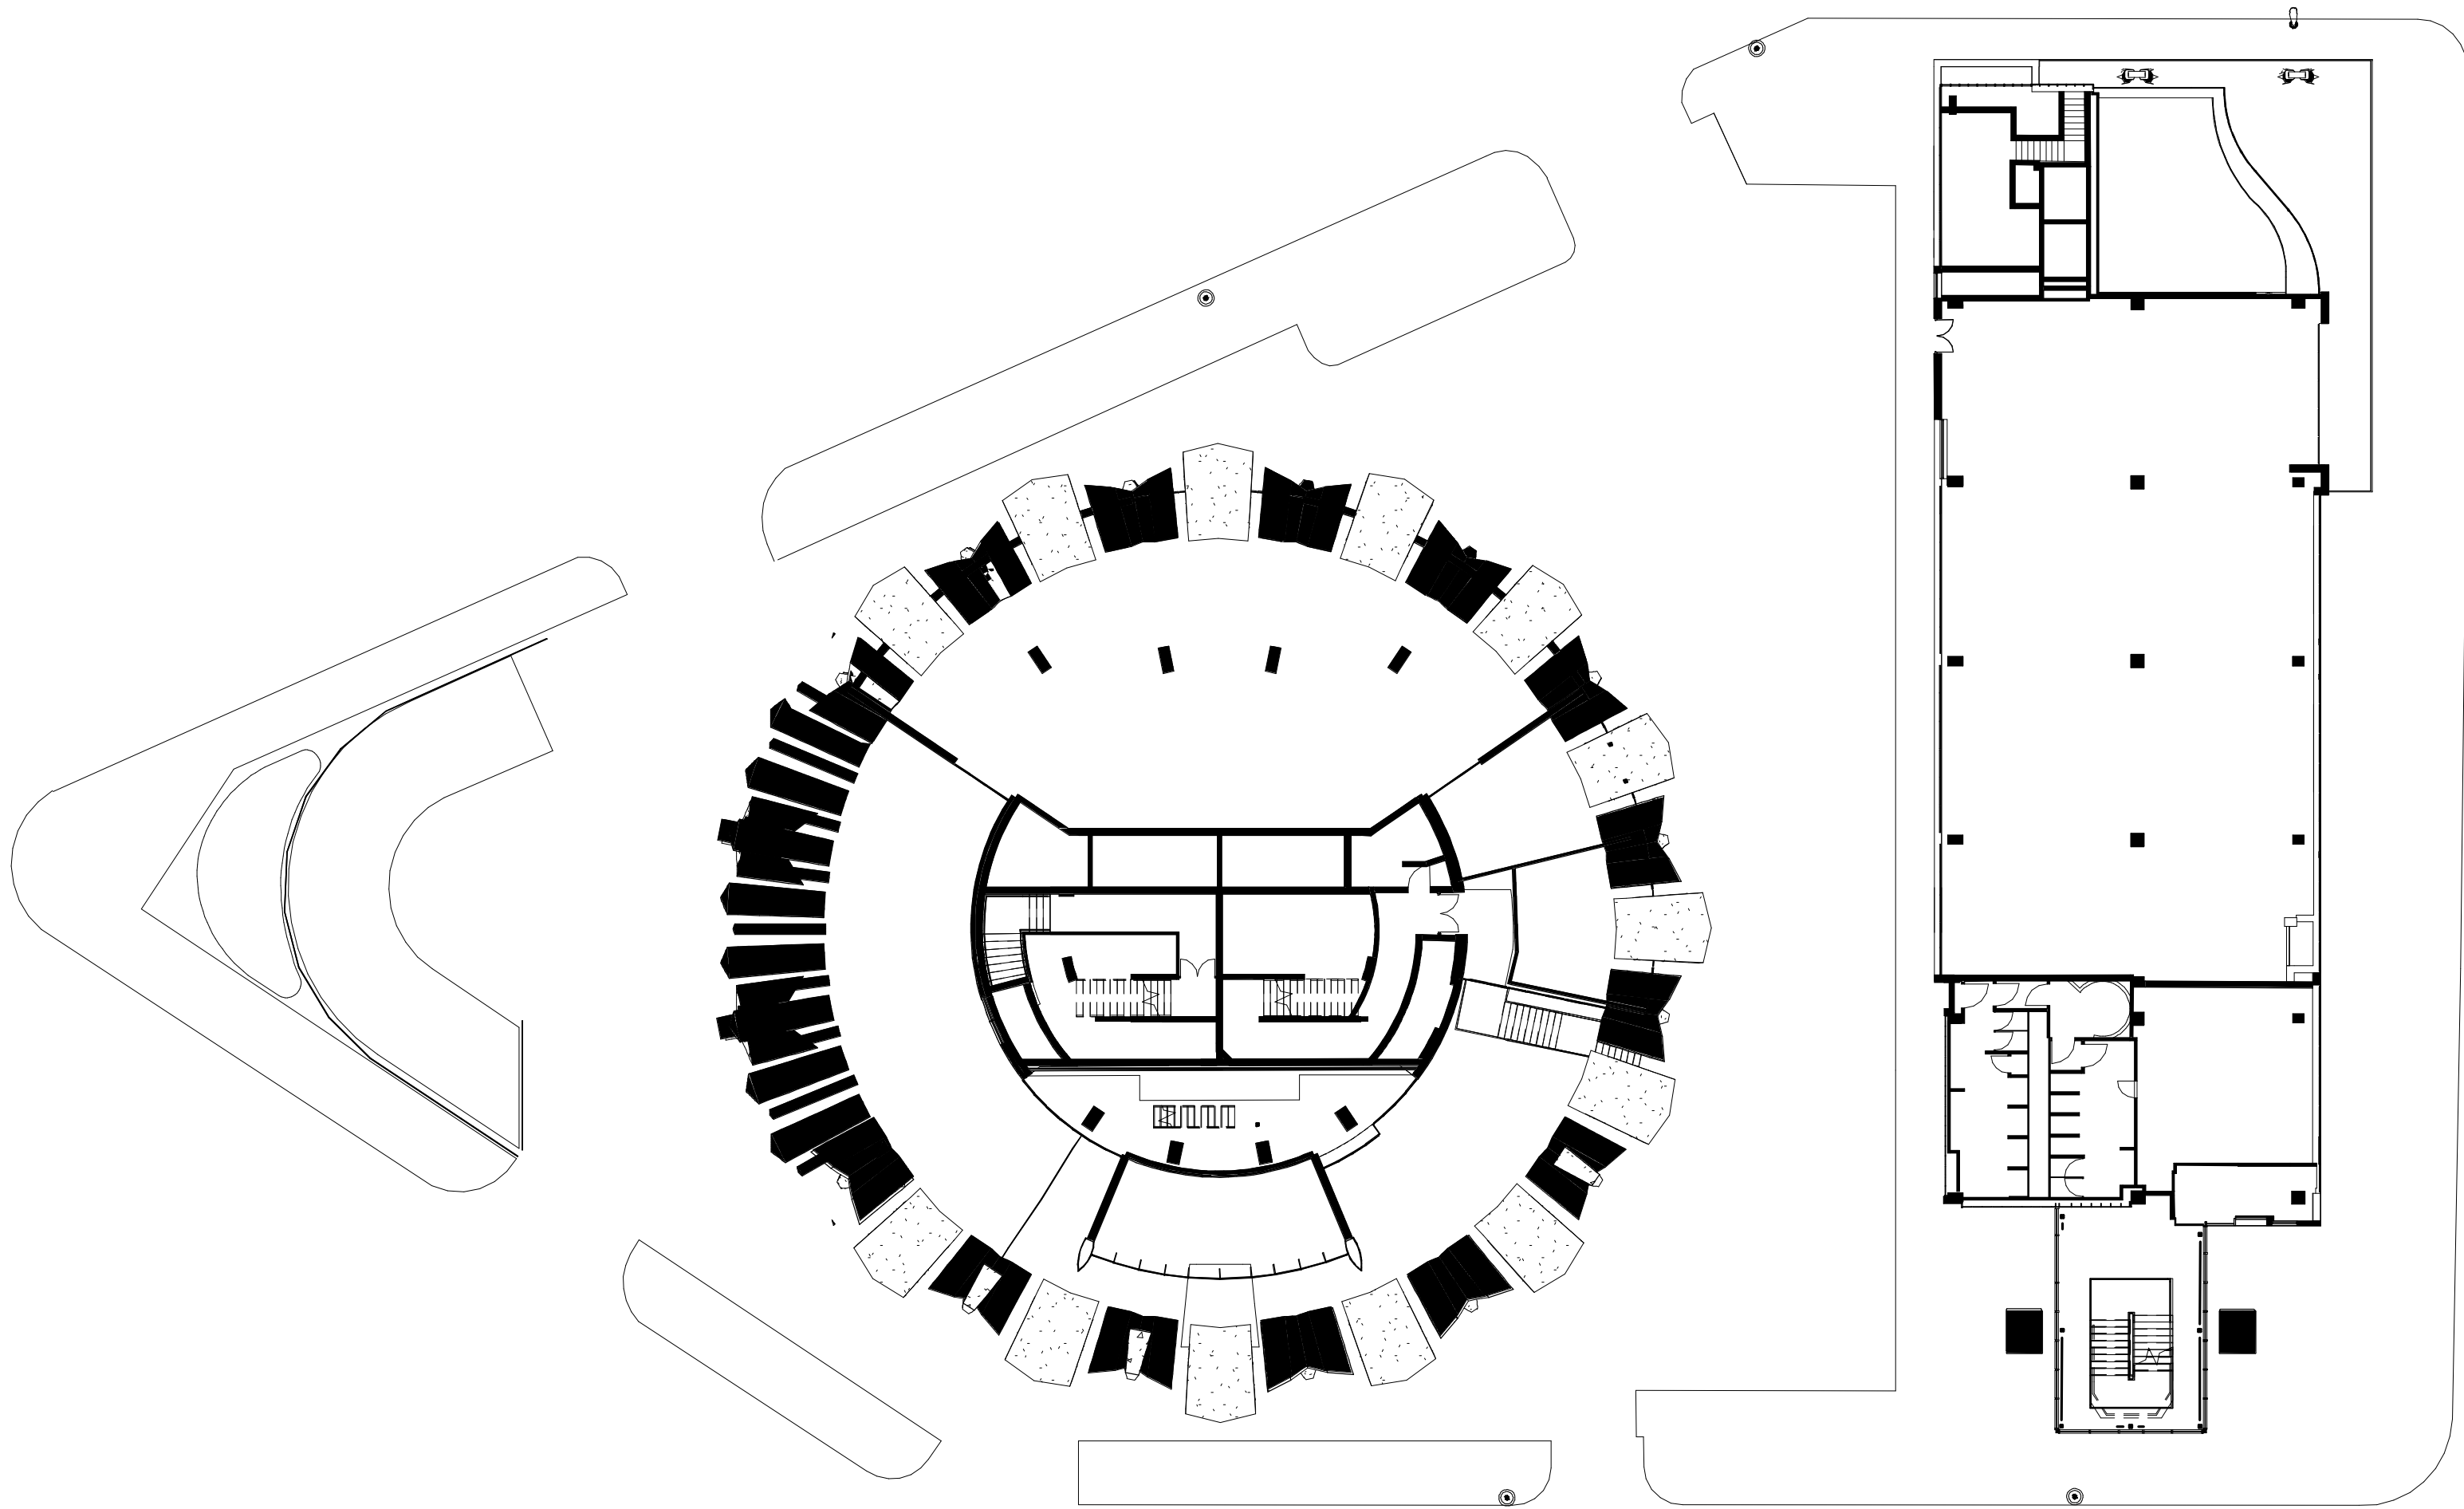

Listed Building and Planning Application	Jan 2021	SQP	Rev-A
Description	Date	Dm/Chk	Rev

## SQUIRE & PARTNERS

Squire and Partners LLP  
The Department Store  
248 Ferndale Road, London SW9 8FR  
T: 020 7278 5555  
info@squireandpartners.com  
www.squireandpartners.com

Project  
Space House  
London  
WC2

Title  
Mezzanine Floor  
GA Plan  
Existing


Status  
Planning Submission

Date	Scale @ ISO A1	Job Number
15/01/21	1 : 250	18077
Drawing Number	Revision	
18077-SQP-ZZ-MZ-DP-A-PL00005	Rev-A	



Do not scale from this drawing. All dimensions to be checked on site. All omissions and discrepancies to be reported to the Architect immediately

This work is copyright and shall not be reproduced or used for any other purpose without the written permission of Squire and Partners.

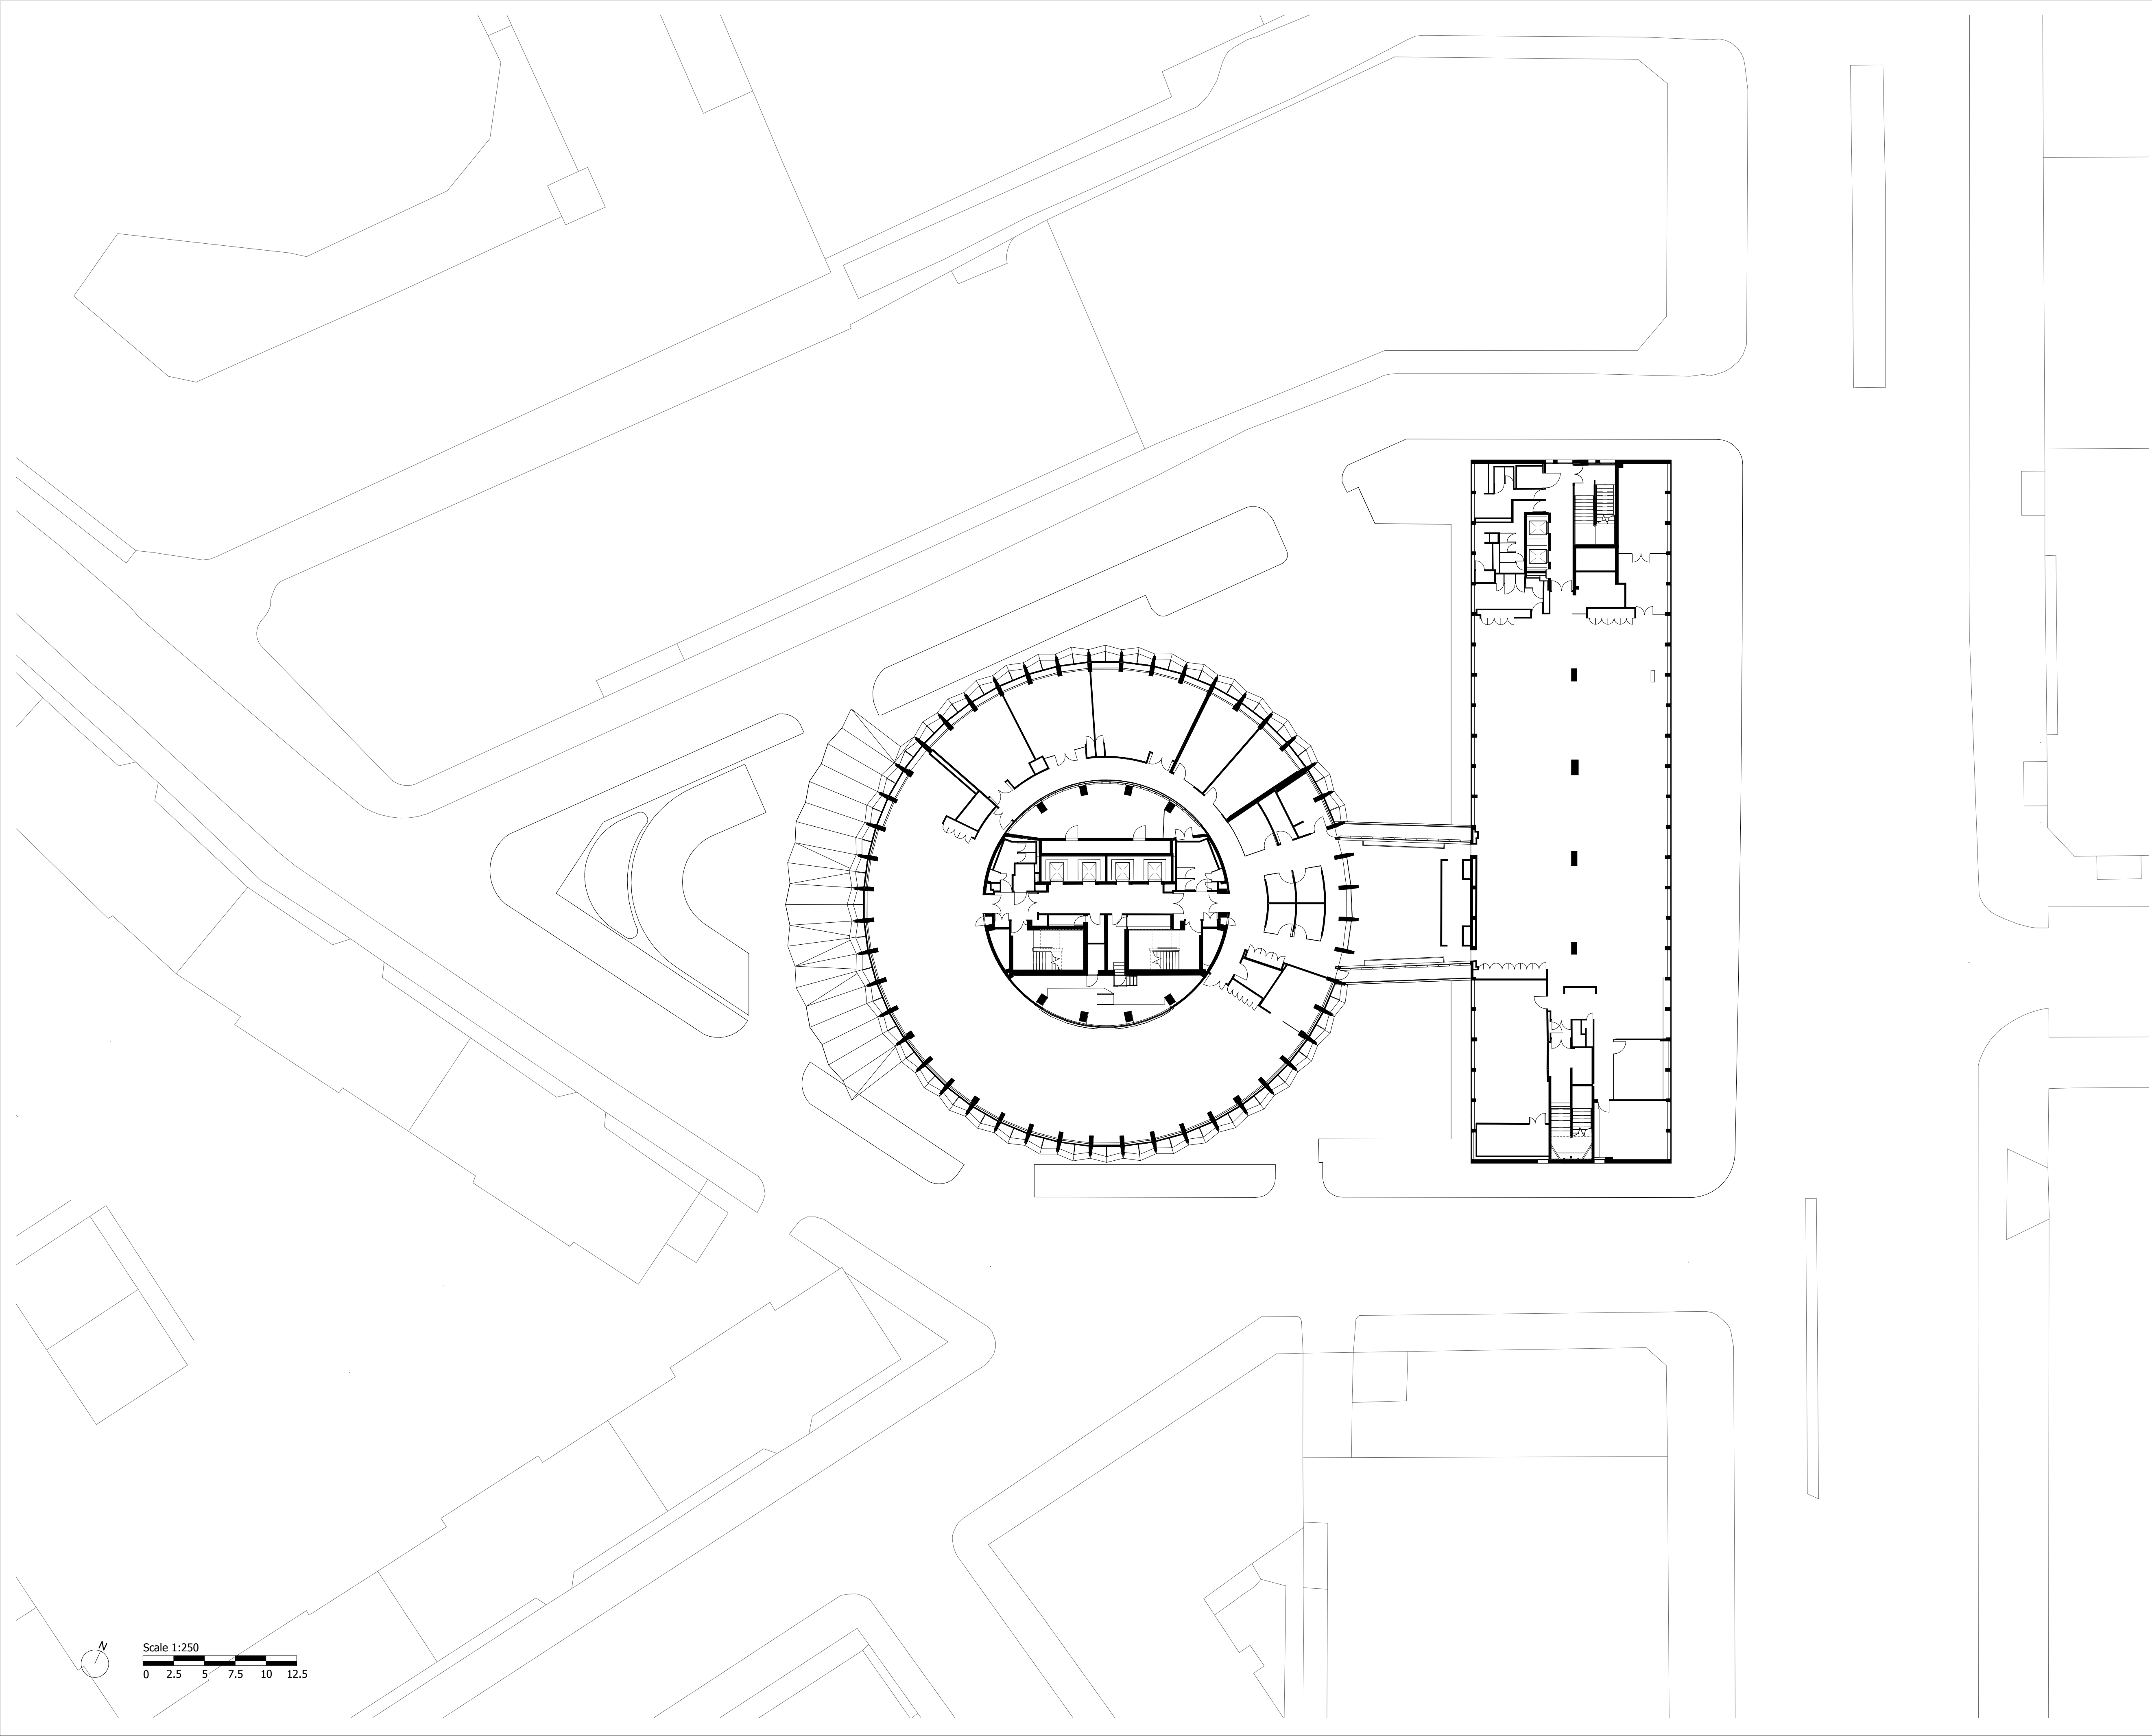

Planning Submission	24/05/19	SQP	Rev-A
Description	Date	Dm/Chk	Rev

## SQUIRE & PARTNERS

Squire and Partners LLP  
The Department Store  
248 Ferndale Road, London SW9 8FR  
T: 020 7278 5555

info@squireandpartners.com  
www.squireandpartners.com

Project

Space House  
London  
WC2

Title

1st Floor  
GA Plan  
Existing


Status

Planning Submission

Date	Scale @ ISO A1	Job Number
24/05/19	1 : 250	18077
Drawing Number	Revision	
18077-SQP-ZZ-01-DP-A-PL00006	Rev-A	

Do not scale from this drawing. All dimensions to be checked on site. All omissions and discrepancies to be reported to the Architect immediately

This work is copyright and shall not be reproduced or used for any other purpose without the written permission of Squire and Partners.

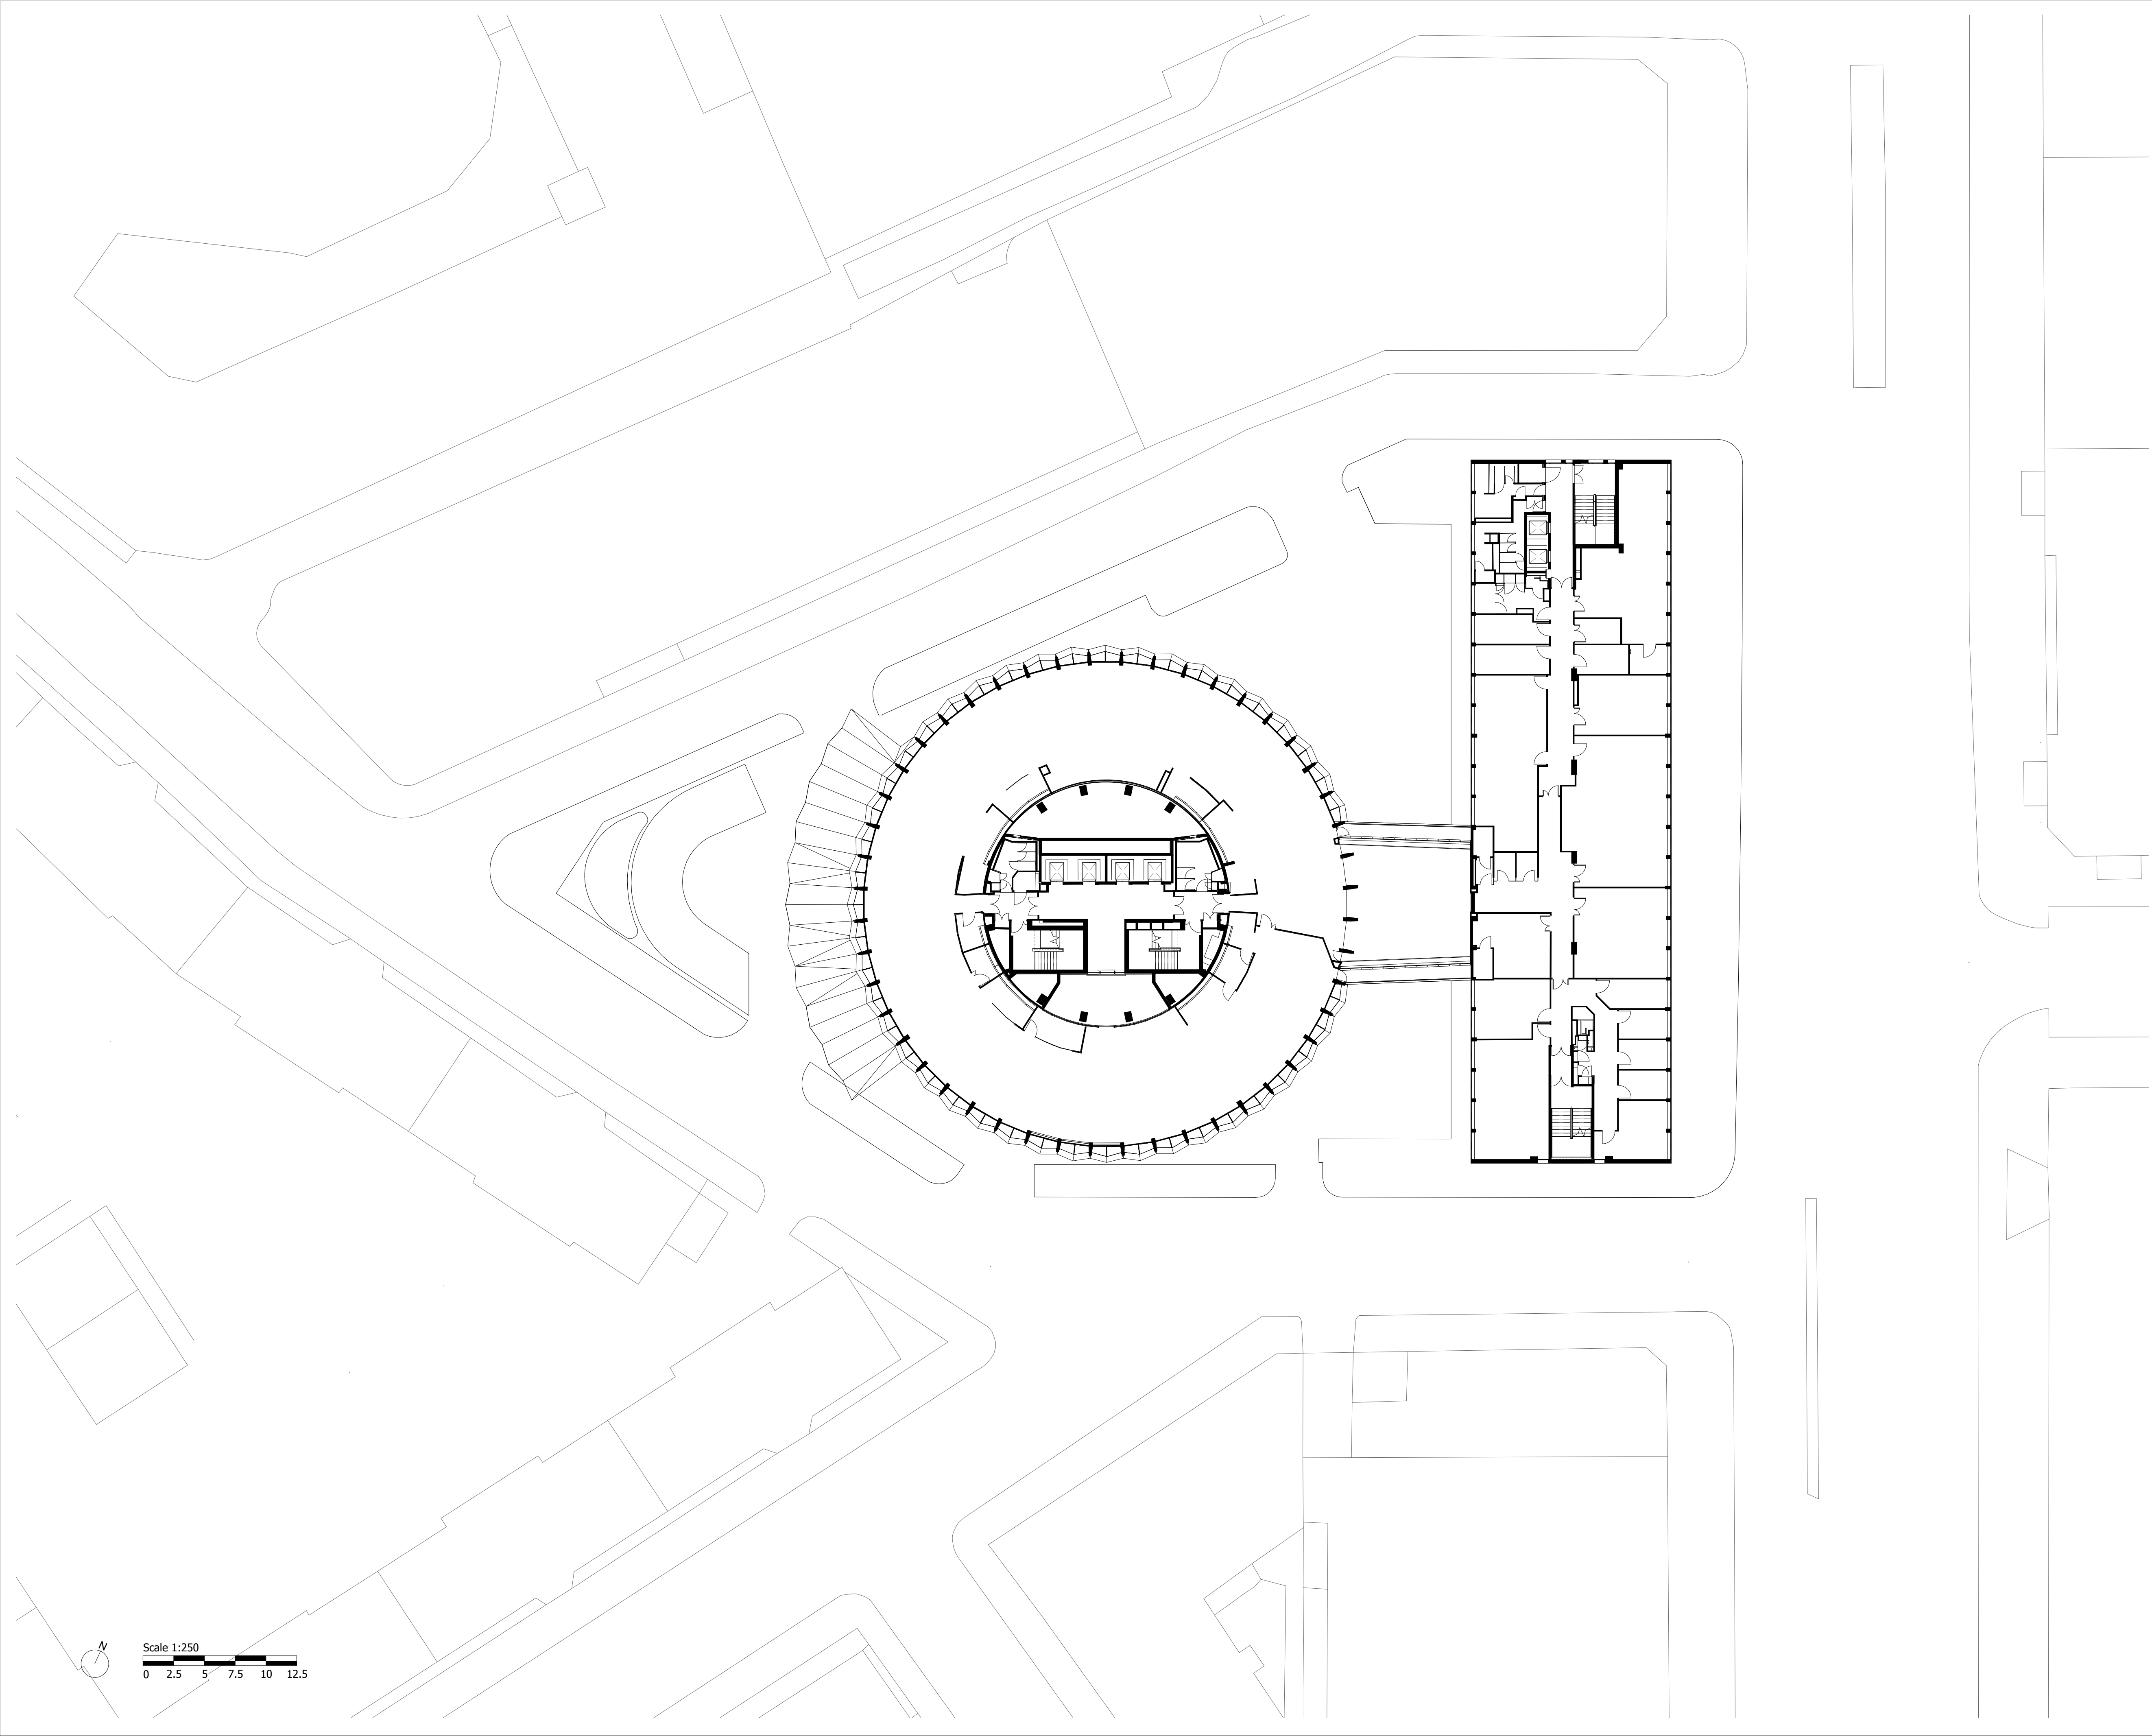

Scale 1:250

0 2.5 5 7.5 10 12.5

Planning Submission	24/05/19	SQP	Rev-A
Description	Date	Dm/Chk	Rev

## SQUIRE & PARTNERS

Squire and Partners LLP  
The Department Store  
248 Ferndale Road, London SW9 8FR  
T: 020 7278 5555

info@squireandpartners.com  
www.squireandpartners.com

Project

Space House  
London  
WC2

Title

2nd Floor  
GA Plan  
Existing

Status


Planning Submission

Date	Scale @ ISO A1	Job Number
24/05/19	1 : 250	18077
Drawing Number	Revision	
18077-SQP-ZZ-02-DP-A-PL00007	Rev-A	



Do not scale from this drawing. All dimensions to be checked on site. All omissions and discrepancies to be reported to the Architect immediately

This work is copyright and shall not be reproduced or used for any other purpose without the written permission of Squire and Partners.

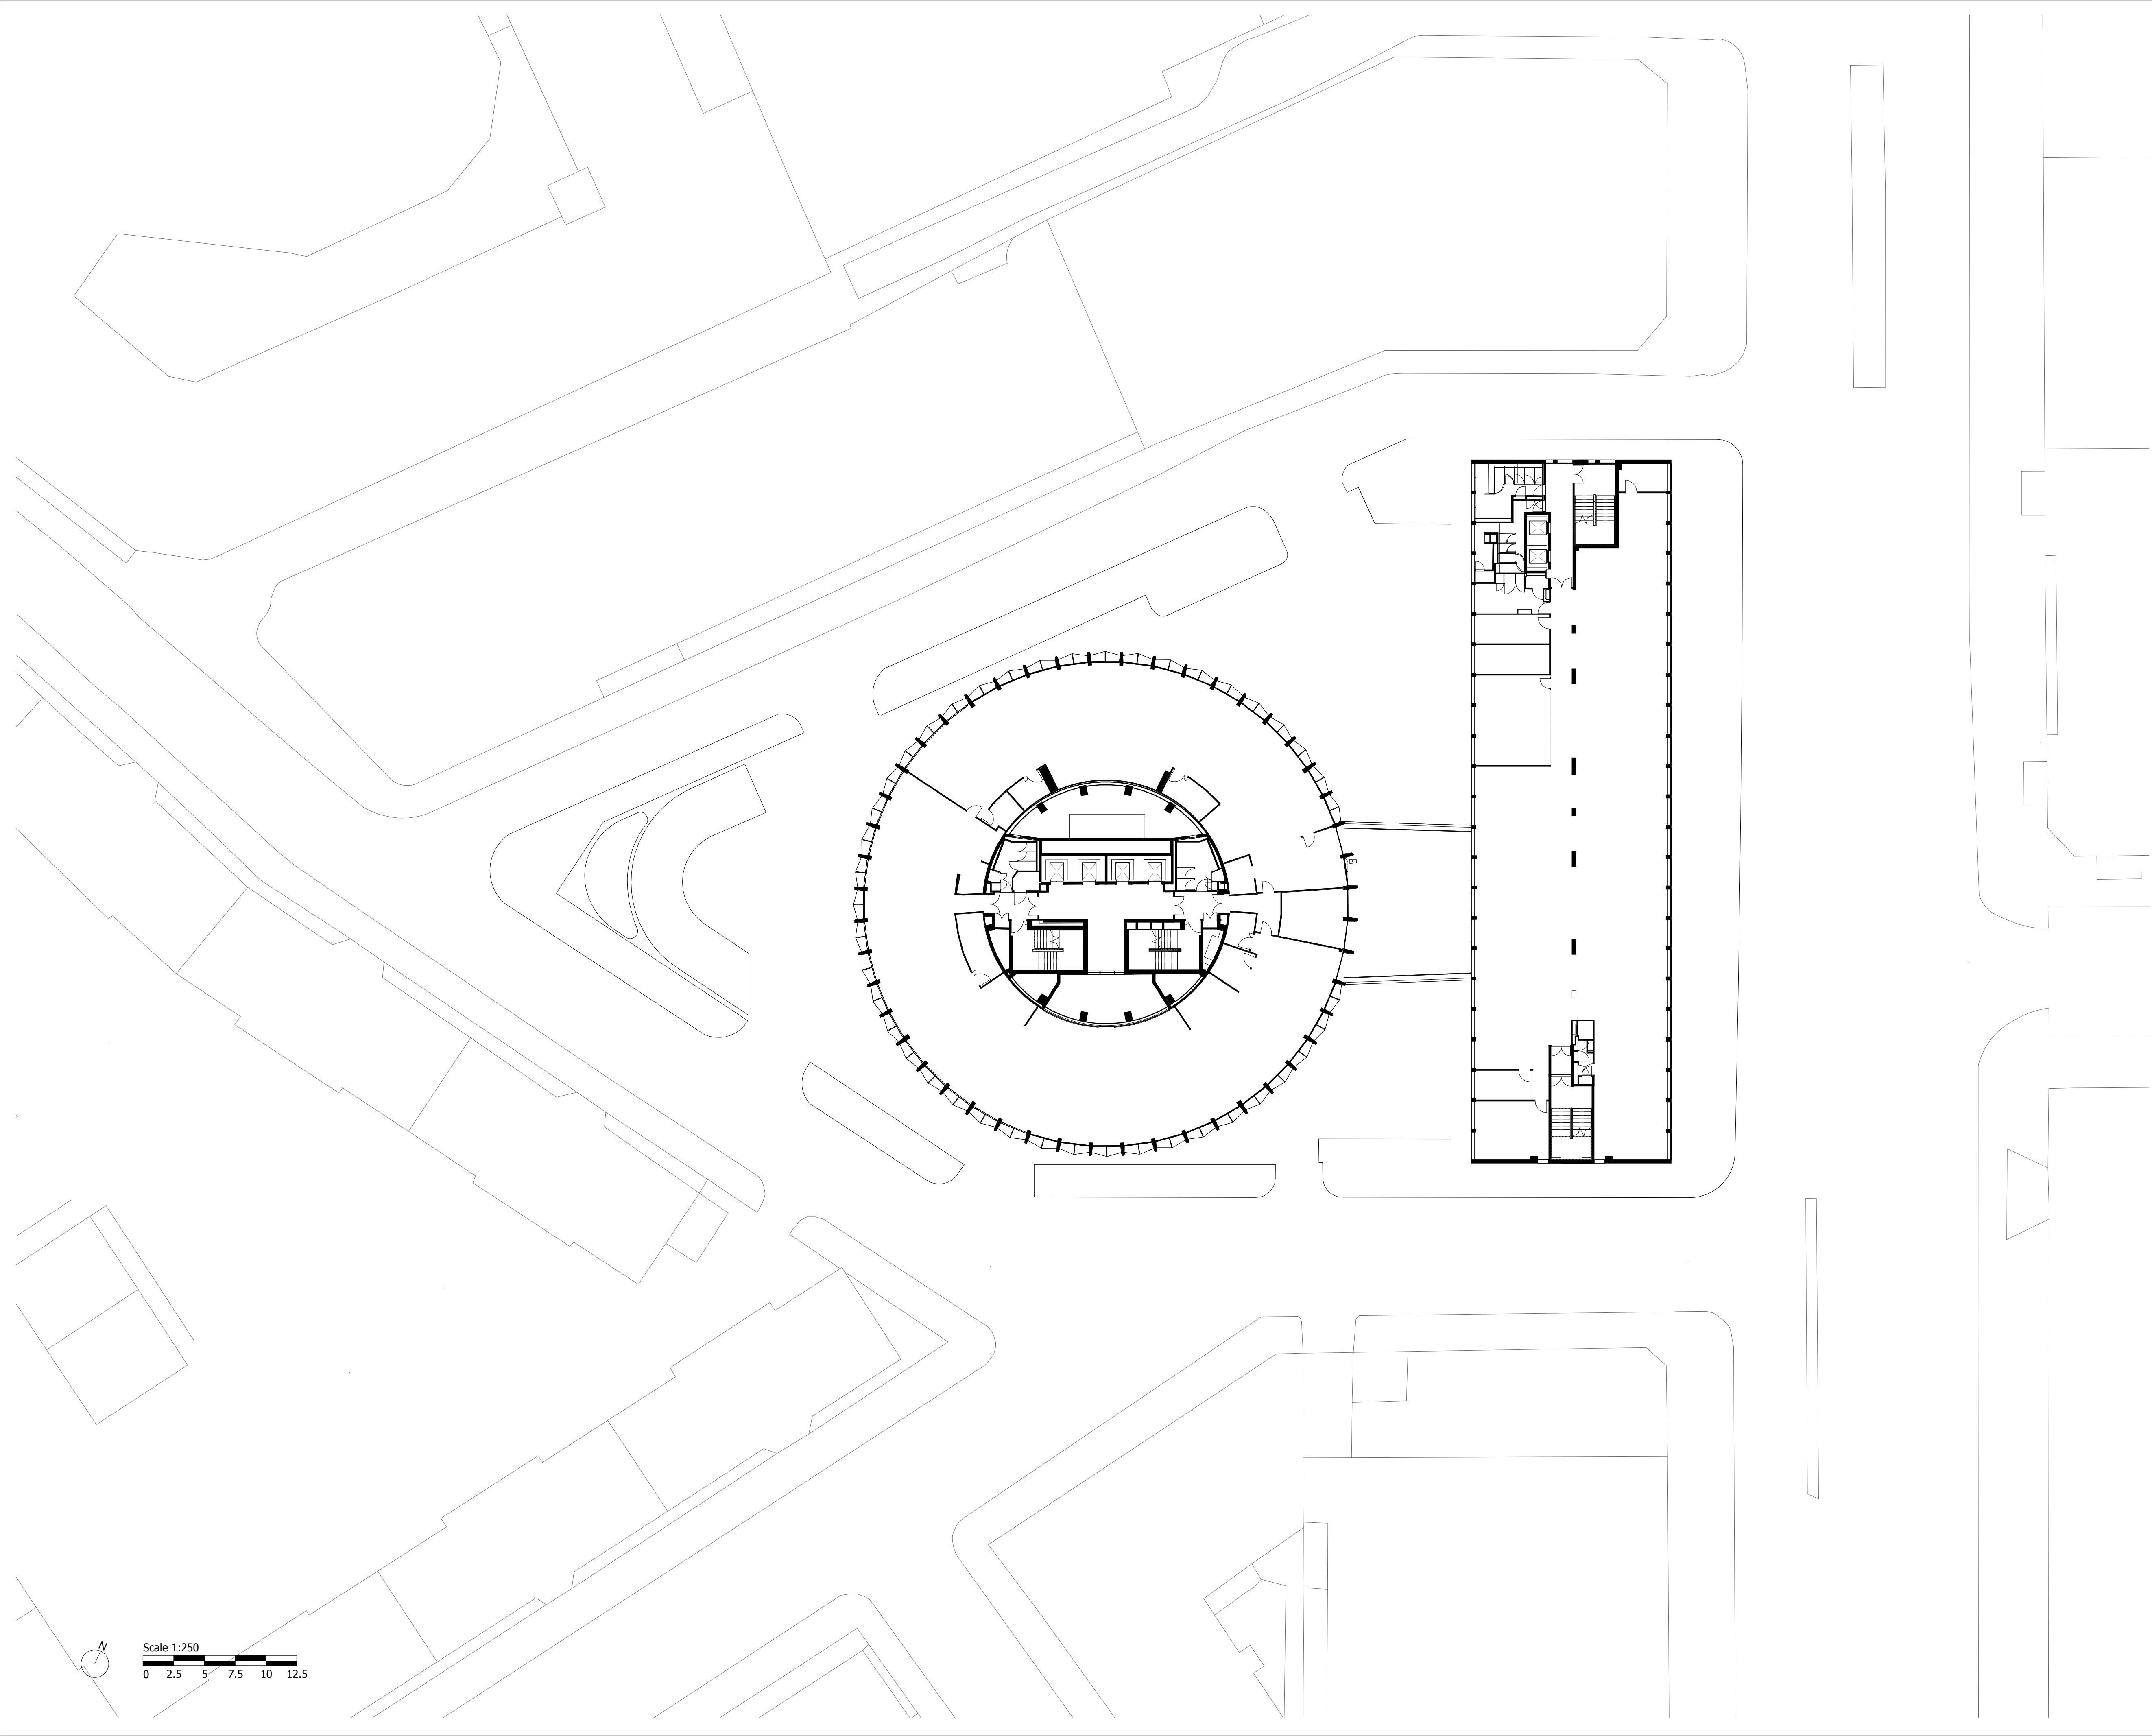

Planning Submission	24/05/19	SQP	Rev-A
Description	Date	Dm/Chk	Rev

## SQUIRE & PARTNERS

Squire and Partners LLP  
The Department Store  
248 Ferndale Road, London SW9 8FR  
T. 020 7278 5555  
info@squireandpartners.com  
www.squireandpartners.com


Project  
**Space House**  
**London**  
**WC2**

Title  
**3rd Floor**  
**GA Plan**  
**Existing**

Status			
Planning Submission			
Date	Scale @ ISO A1	Job Number	
24/05/19	1 : 250	18077	
Drawing Number		Revision	
18077-SQP-ZZ-03-DP-A-PL00008		Rev-A	

Do not scale from this drawing. All dimensions to be checked on site. All omissions and discrepancies to be reported to the Architect immediately

This work is copyright and shall not be reproduced or used for any other purpose without the written permission of Squire and Partners.

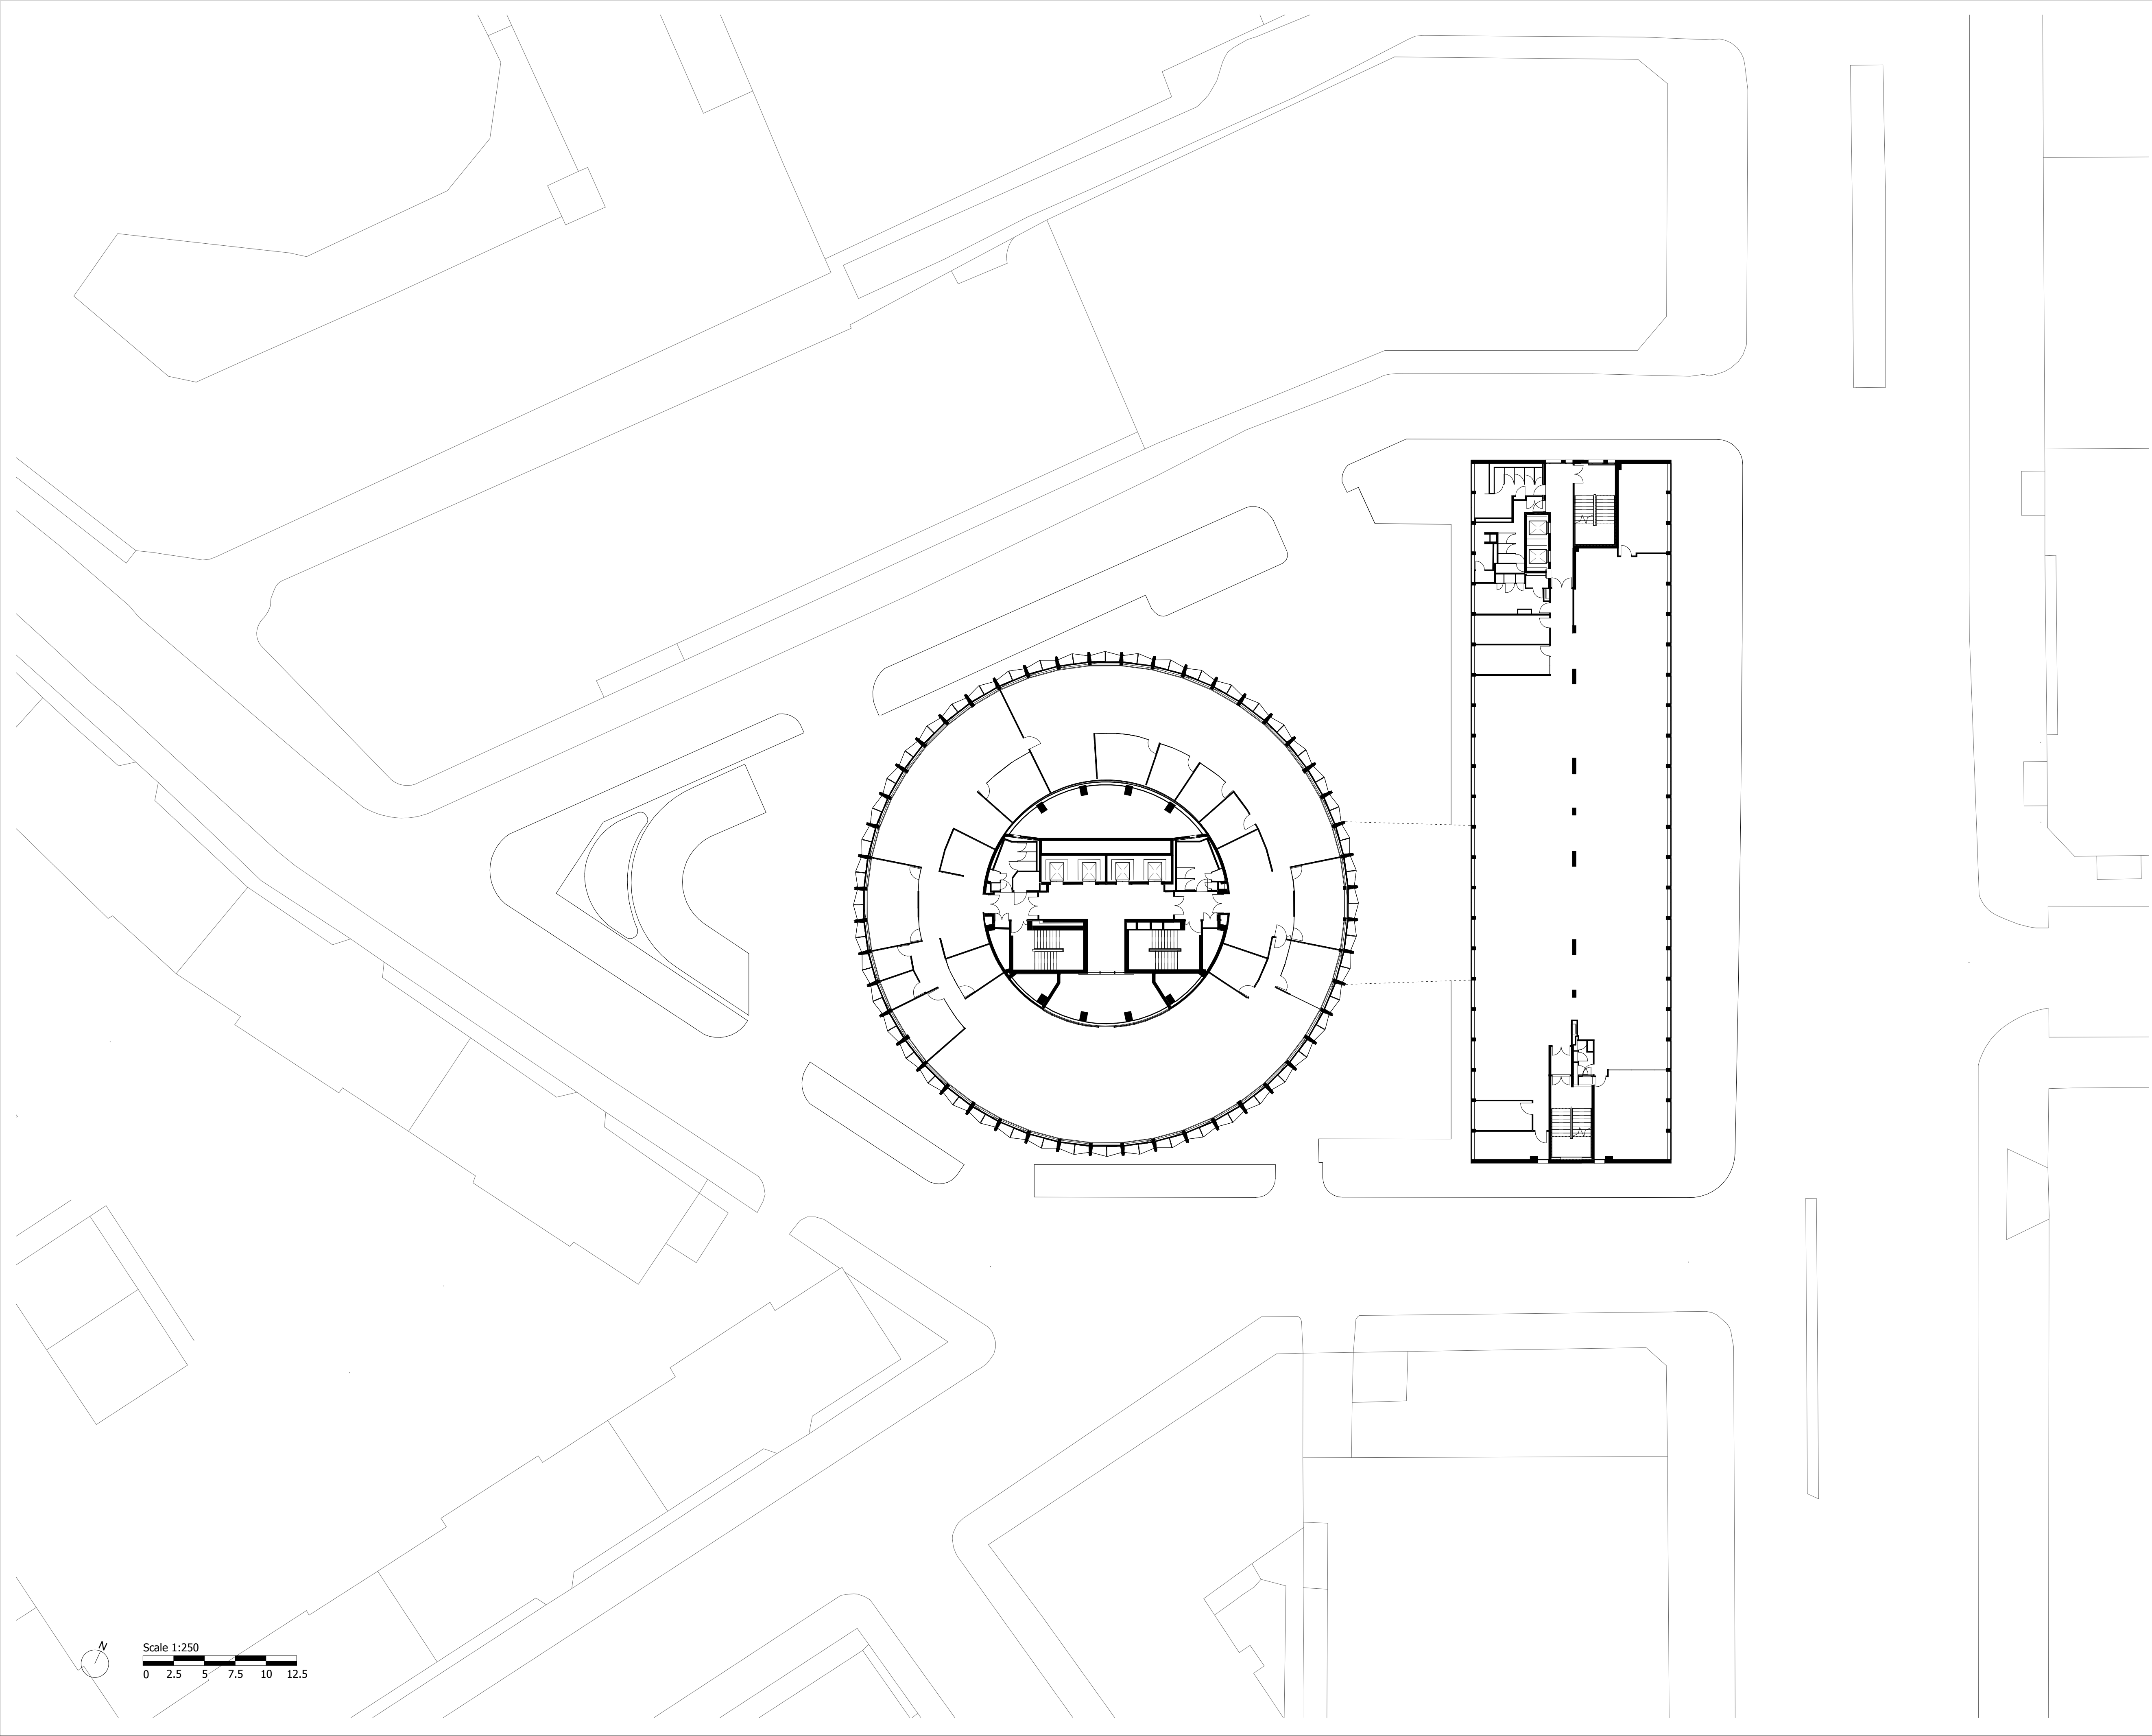

Planning Submission	24/05/19	SQP	Rev-A
Description	Date	Dm/Chk	Rev

## SQUIRE & PARTNERS

Squire and Partners LLP  
The Department Store  
248 Ferndale Road, London SW9 8FR  
T: 020 7278 5555  
info@squireandpartners.com  
www.squireandpartners.com

Project  
**Space House**  
London  
**WC2**


Title  
**4th Floor**  
**GA Plan**  
**Existing**

Status			
Planning Submission			
Date	Scale @ ISO A1	Job Number	
24/05/19	1 : 250	18077	
Drawing Number		Revision	
18077-SQP-ZZ-04-DP-A-PL00009		Rev-A	



Do not scale from this drawing. All dimensions to be checked on site. All omissions and discrepancies to be reported to the Architect immediately

This work is copyright and shall not be reproduced or used for any other purpose without the written permission of Squire and Partners.

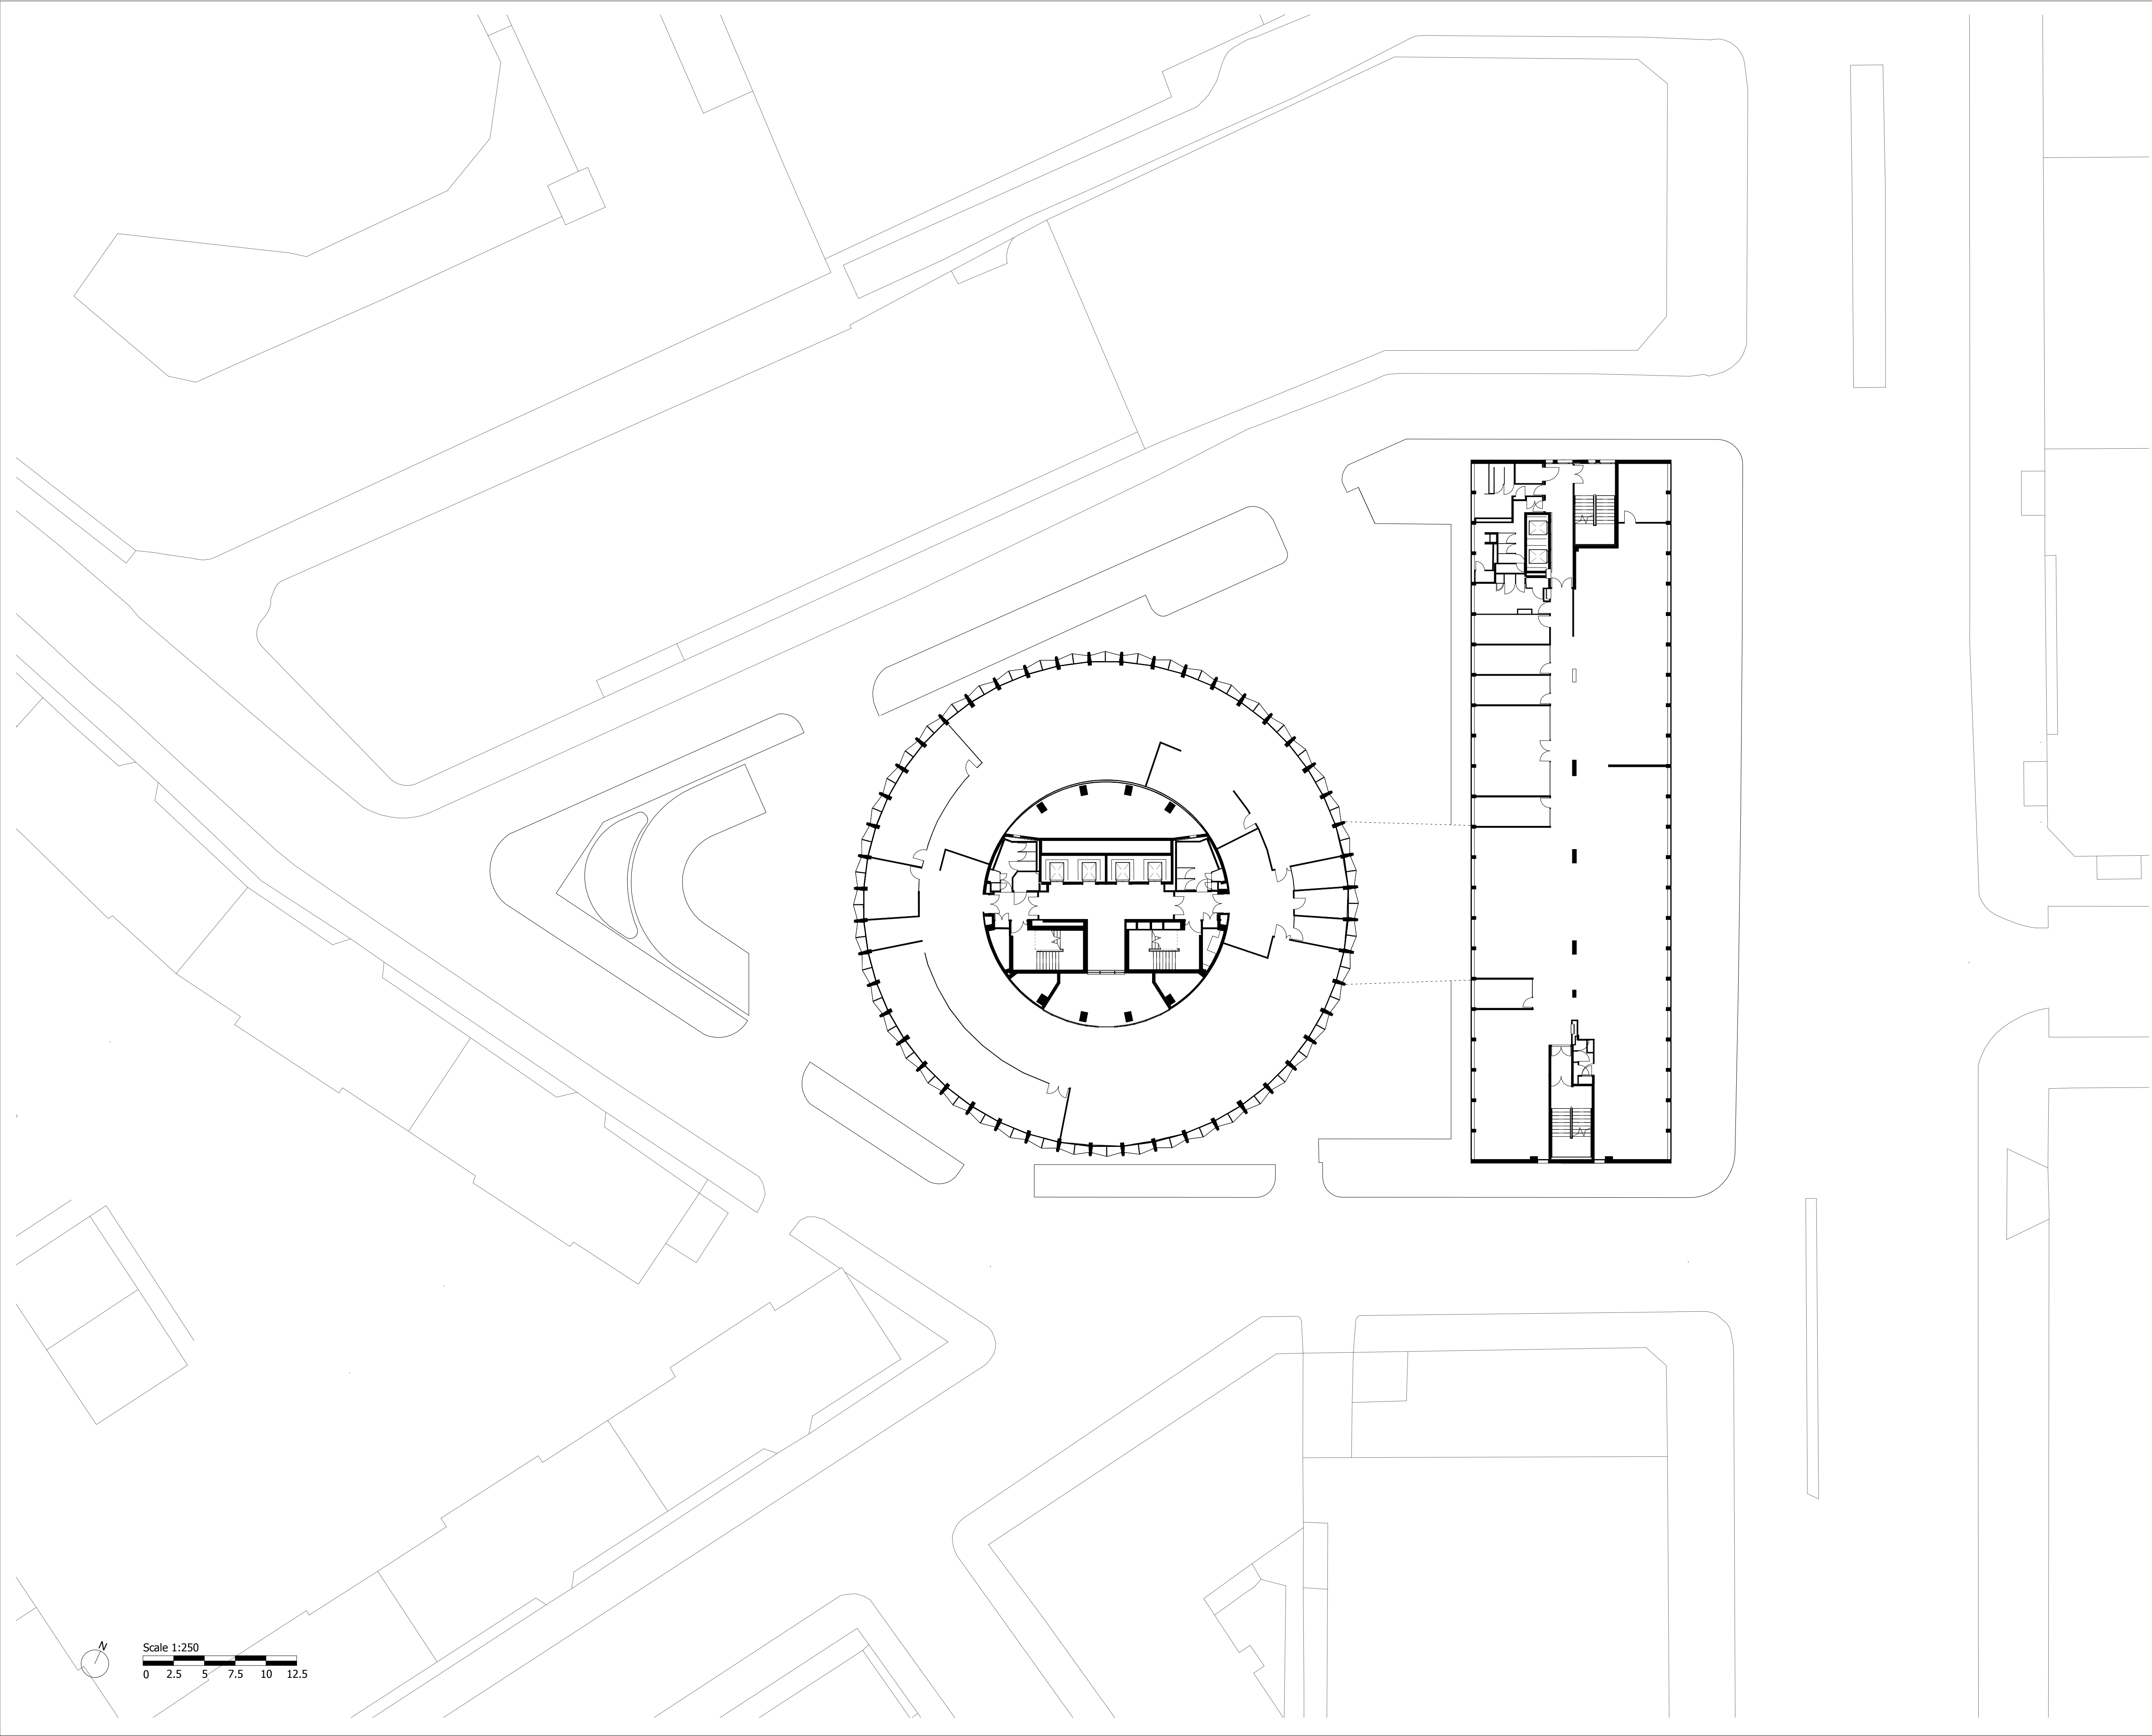

Planning Submission	24/05/19	SQP	Rev-A
Description	Date	Dm/Chk	Rev

## SQUIRE & PARTNERS

Squire and Partners LLP  
The Department Store  
248 Ferndale Road, London SW9 8FR  
T: 020 7278 5555  
info@squireandpartners.com  
www.squireandpartners.com

Project  
**Space House**  
London  
**WC2**


Title  
**5th Floor**  
**GA Plan**  
**Existing**

Status		
Planning Submission		
Date	Scale @ ISO A1	Job Number
24/05/19	1 : 250	18077
Drawing Number		Revision
18077-SQP-ZZ-05-DP-A-PL00010		Rev-A



Do not scale from this drawing. All dimensions to be checked on site. All omissions and discrepancies to be reported to the Architect immediately

This work is copyright and shall not be reproduced or used for any other purpose without the written permission of Squire and Partners.

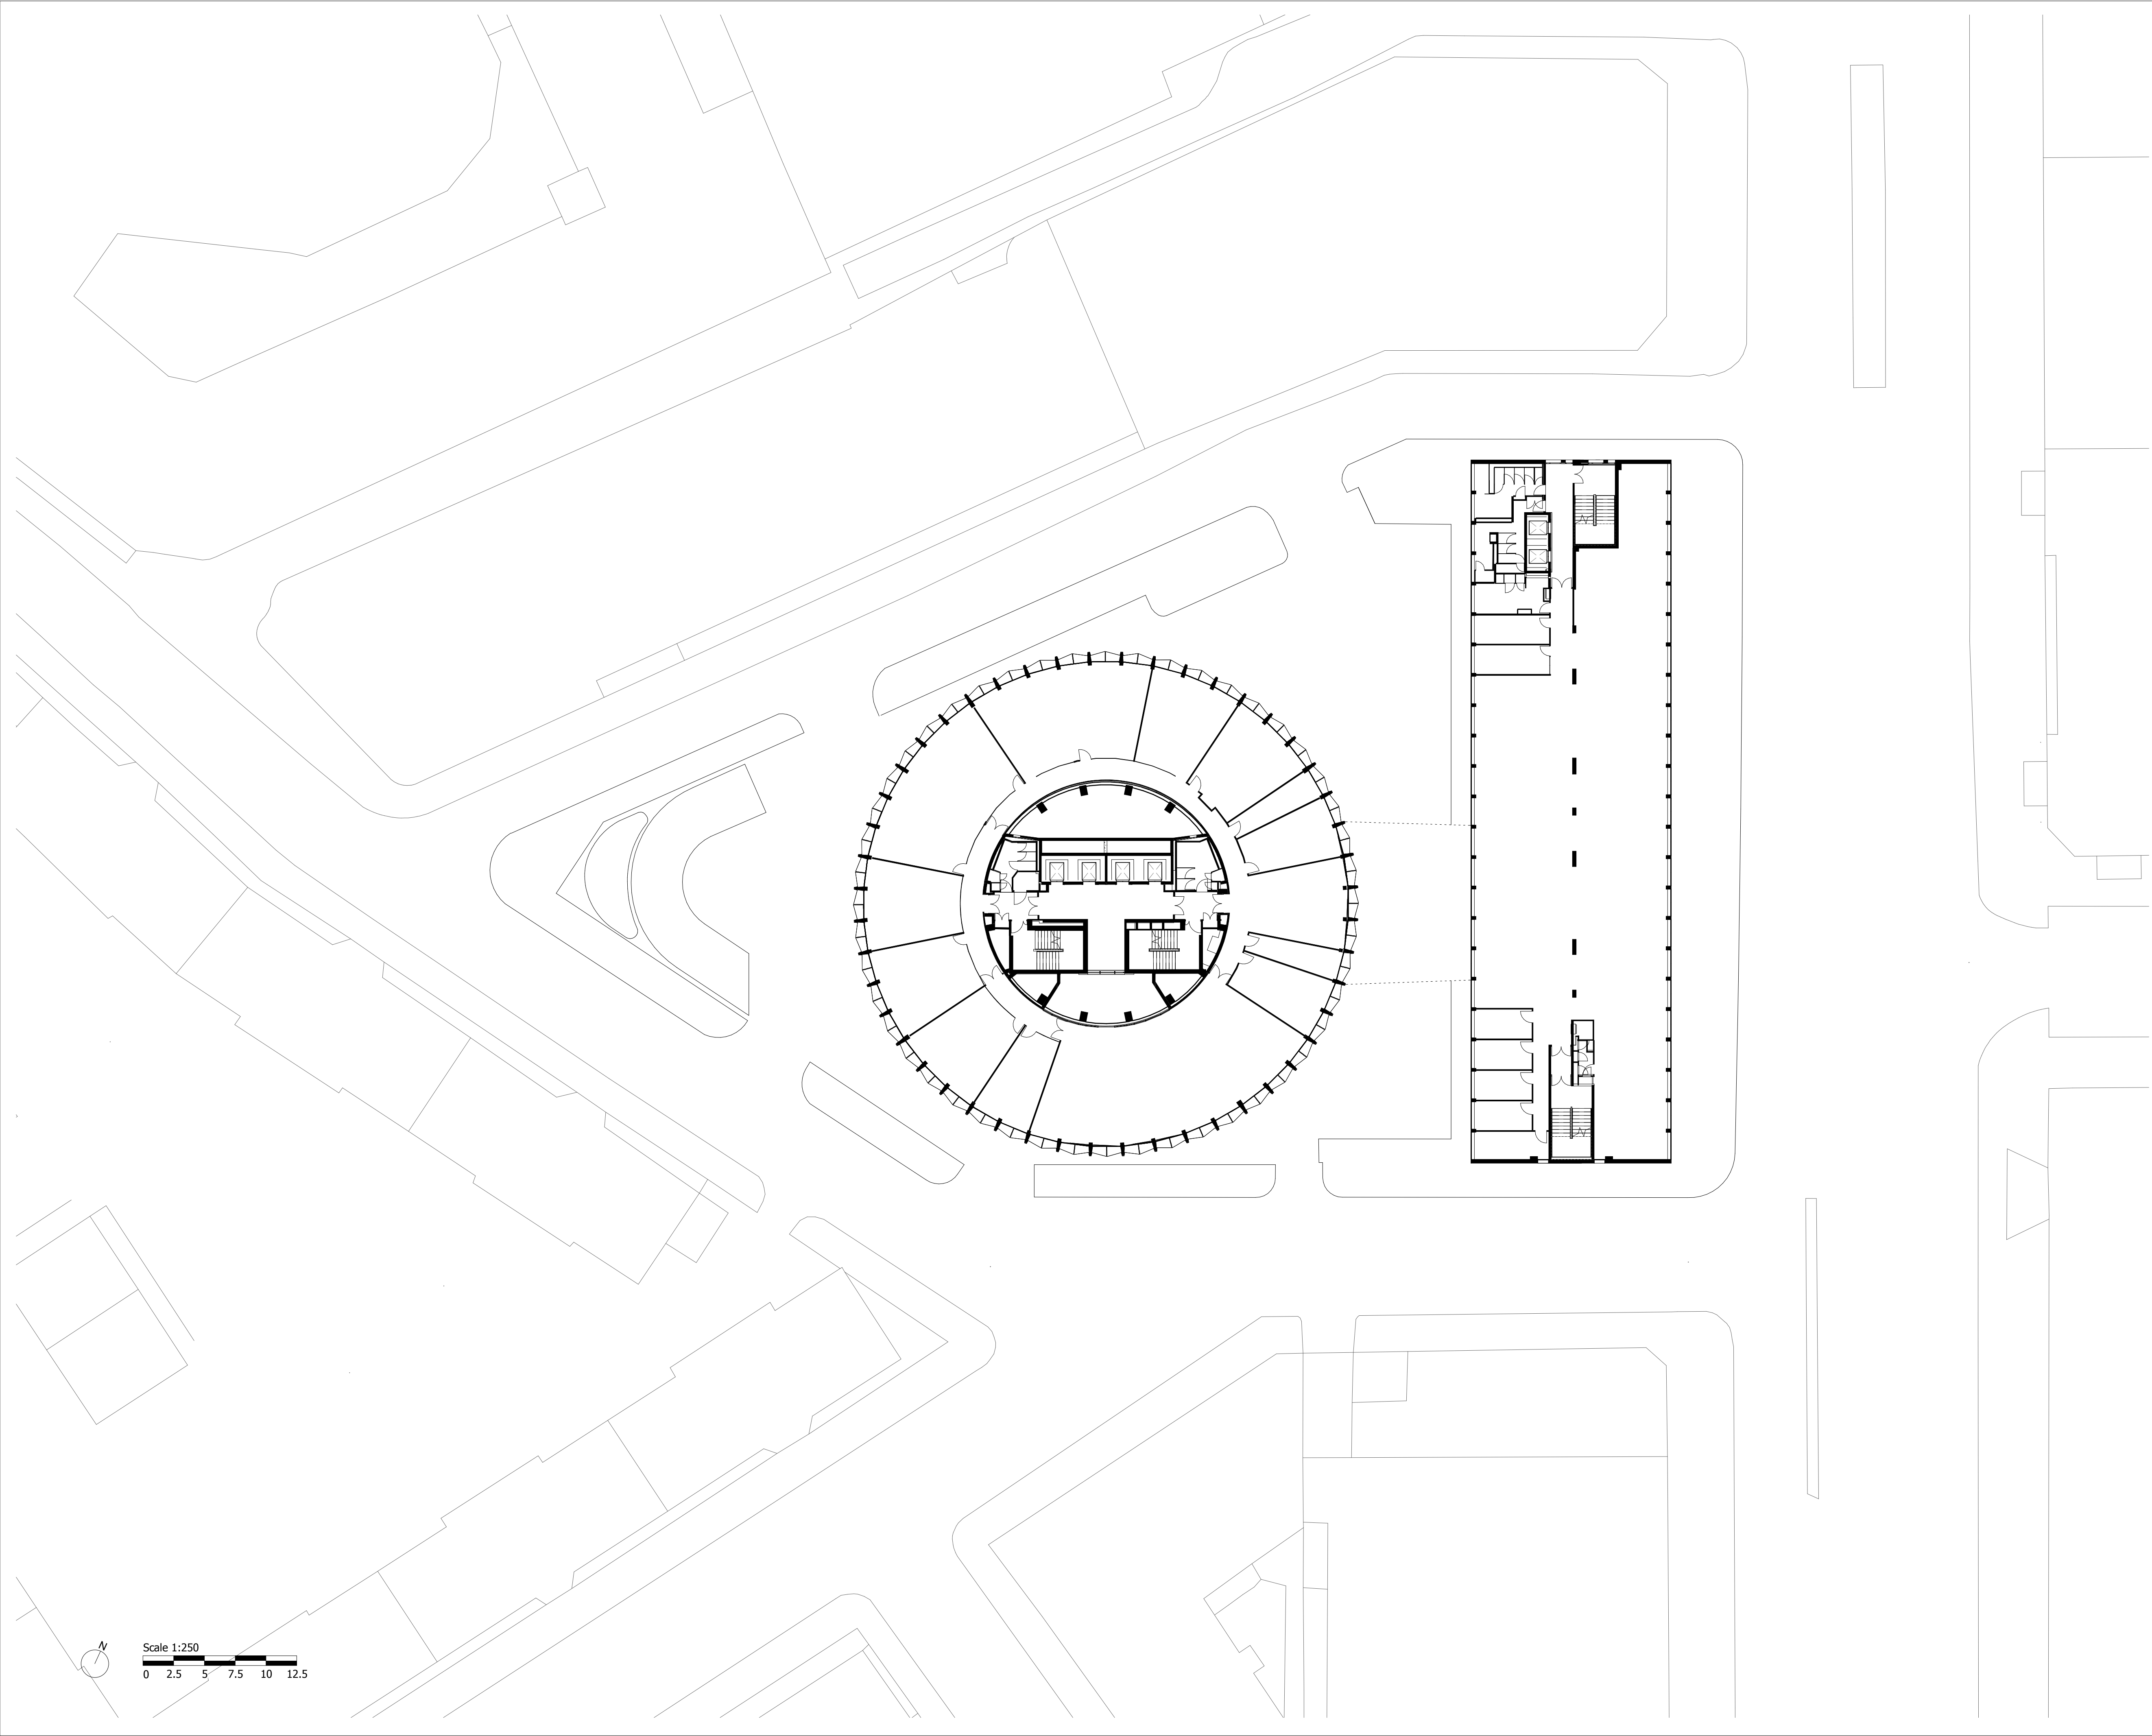

Scale 1:250

0 2.5 5 7.5 10 12.5

Planning Submission	24/05/19	SQP	Rev-A
Description	Date	Dm/Chk	Rev

## SQUIRE & PARTNERS

Squire and Partners LLP  
The Department Store  
248 Ferndale Road, London SW9 8FR  
T: 020 7278 5555

info@squireandpartners.com  
www.squireandpartners.com

Project

Space House  
London  
WC2

Title

6th Floor  
GA Plan  
Existing


Status

Planning Submission

Date	Scale @ ISO A1	Job Number
24/05/19	1 : 250	18077
Drawing Number	Revision	
18077-SQP-ZZ-06-DP-A-PL00011	Rev-A	

Do not scale from this drawing. All dimensions to be checked on site. All omissions and discrepancies to be reported to the Architect immediately

This work is copyright and shall not be reproduced or used for any other purpose without the written permission of Squire and Partners.

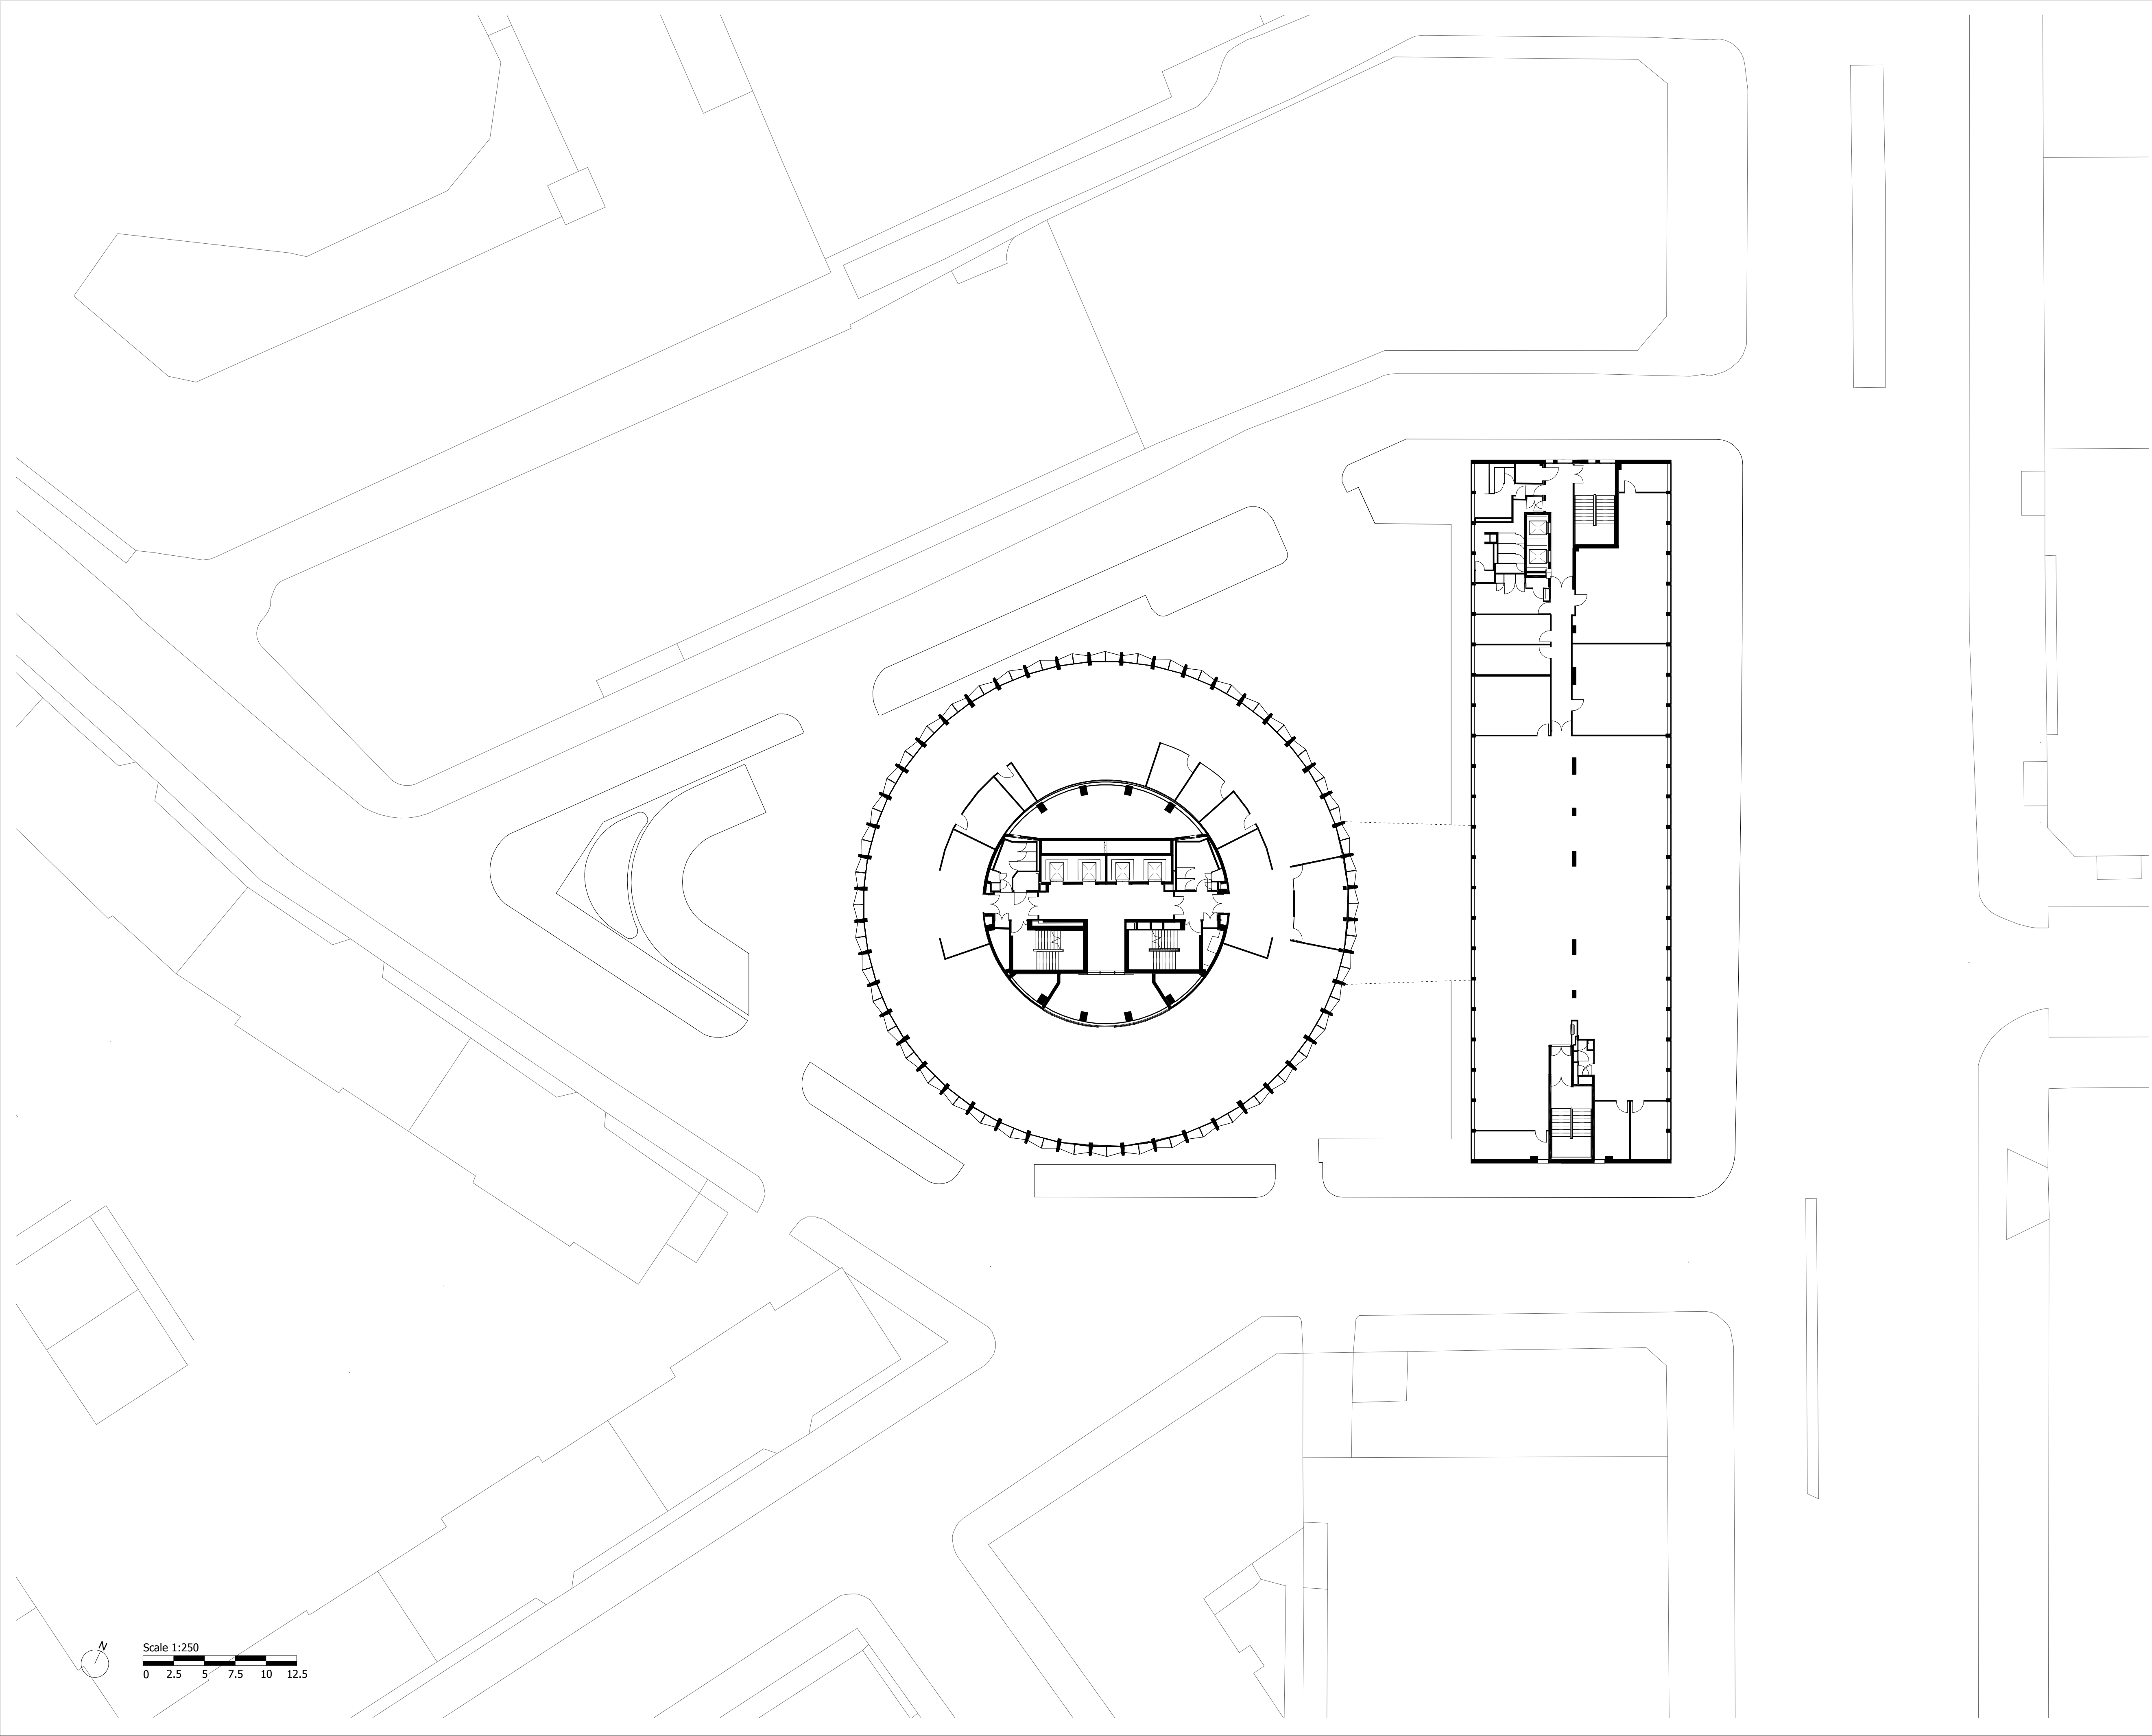

Planning Submission	24/05/19	SQP	Rev-A
Description	Date	Dm/Chk	Rev

## SQUIRE & PARTNERS

Squire and Partners LLP  
The Department Store  
248 Ferndale Road, London SW9 8FR  
T: 020 7278 5555  
info@squireandpartners.com  
www.squireandpartners.com

Project  
**Space House**  
London  
**WC2**

Title  
**7th Floor**  
**GA Plan**  
**Existing**

Status			
Planning Submission			
Date	Scale @ ISO A1	Job Number	
24/05/19	1 : 250	18077	
Drawing Number		Revision	
18077-SQP-ZZ-07-DP-A-PL00012		Rev-A	



Do not scale from this drawing. All dimensions to be checked on site. All omissions and discrepancies to be reported to the Architect immediately

This work is copyright and shall not be reproduced or used for any other purpose without the written permission of Squire and Partners.

Planning Submission	24/05/19	SQP	Rev-A
Description	Date	Dm/Chk	Rev

SQUIRE & PARTNERS


Squire and Partners LLP  
The Department Store  
248 Ferndale Road, London SW9 8FR  
T: 020 7278 5555

info@squireandpartners.com  
www.squireandpartners.com

Project  
Space House  
London  
WC2

Title  
8th Floor  
GA Plan  
Existing


Status		
Planning Submission		
Date	Scale @ ISO A1	Job Number
24/05/19	1 : 250	18077
Drawing Number		Revision
18077-SQP-ZZ-08-DP-A-PL00013		Rev-A

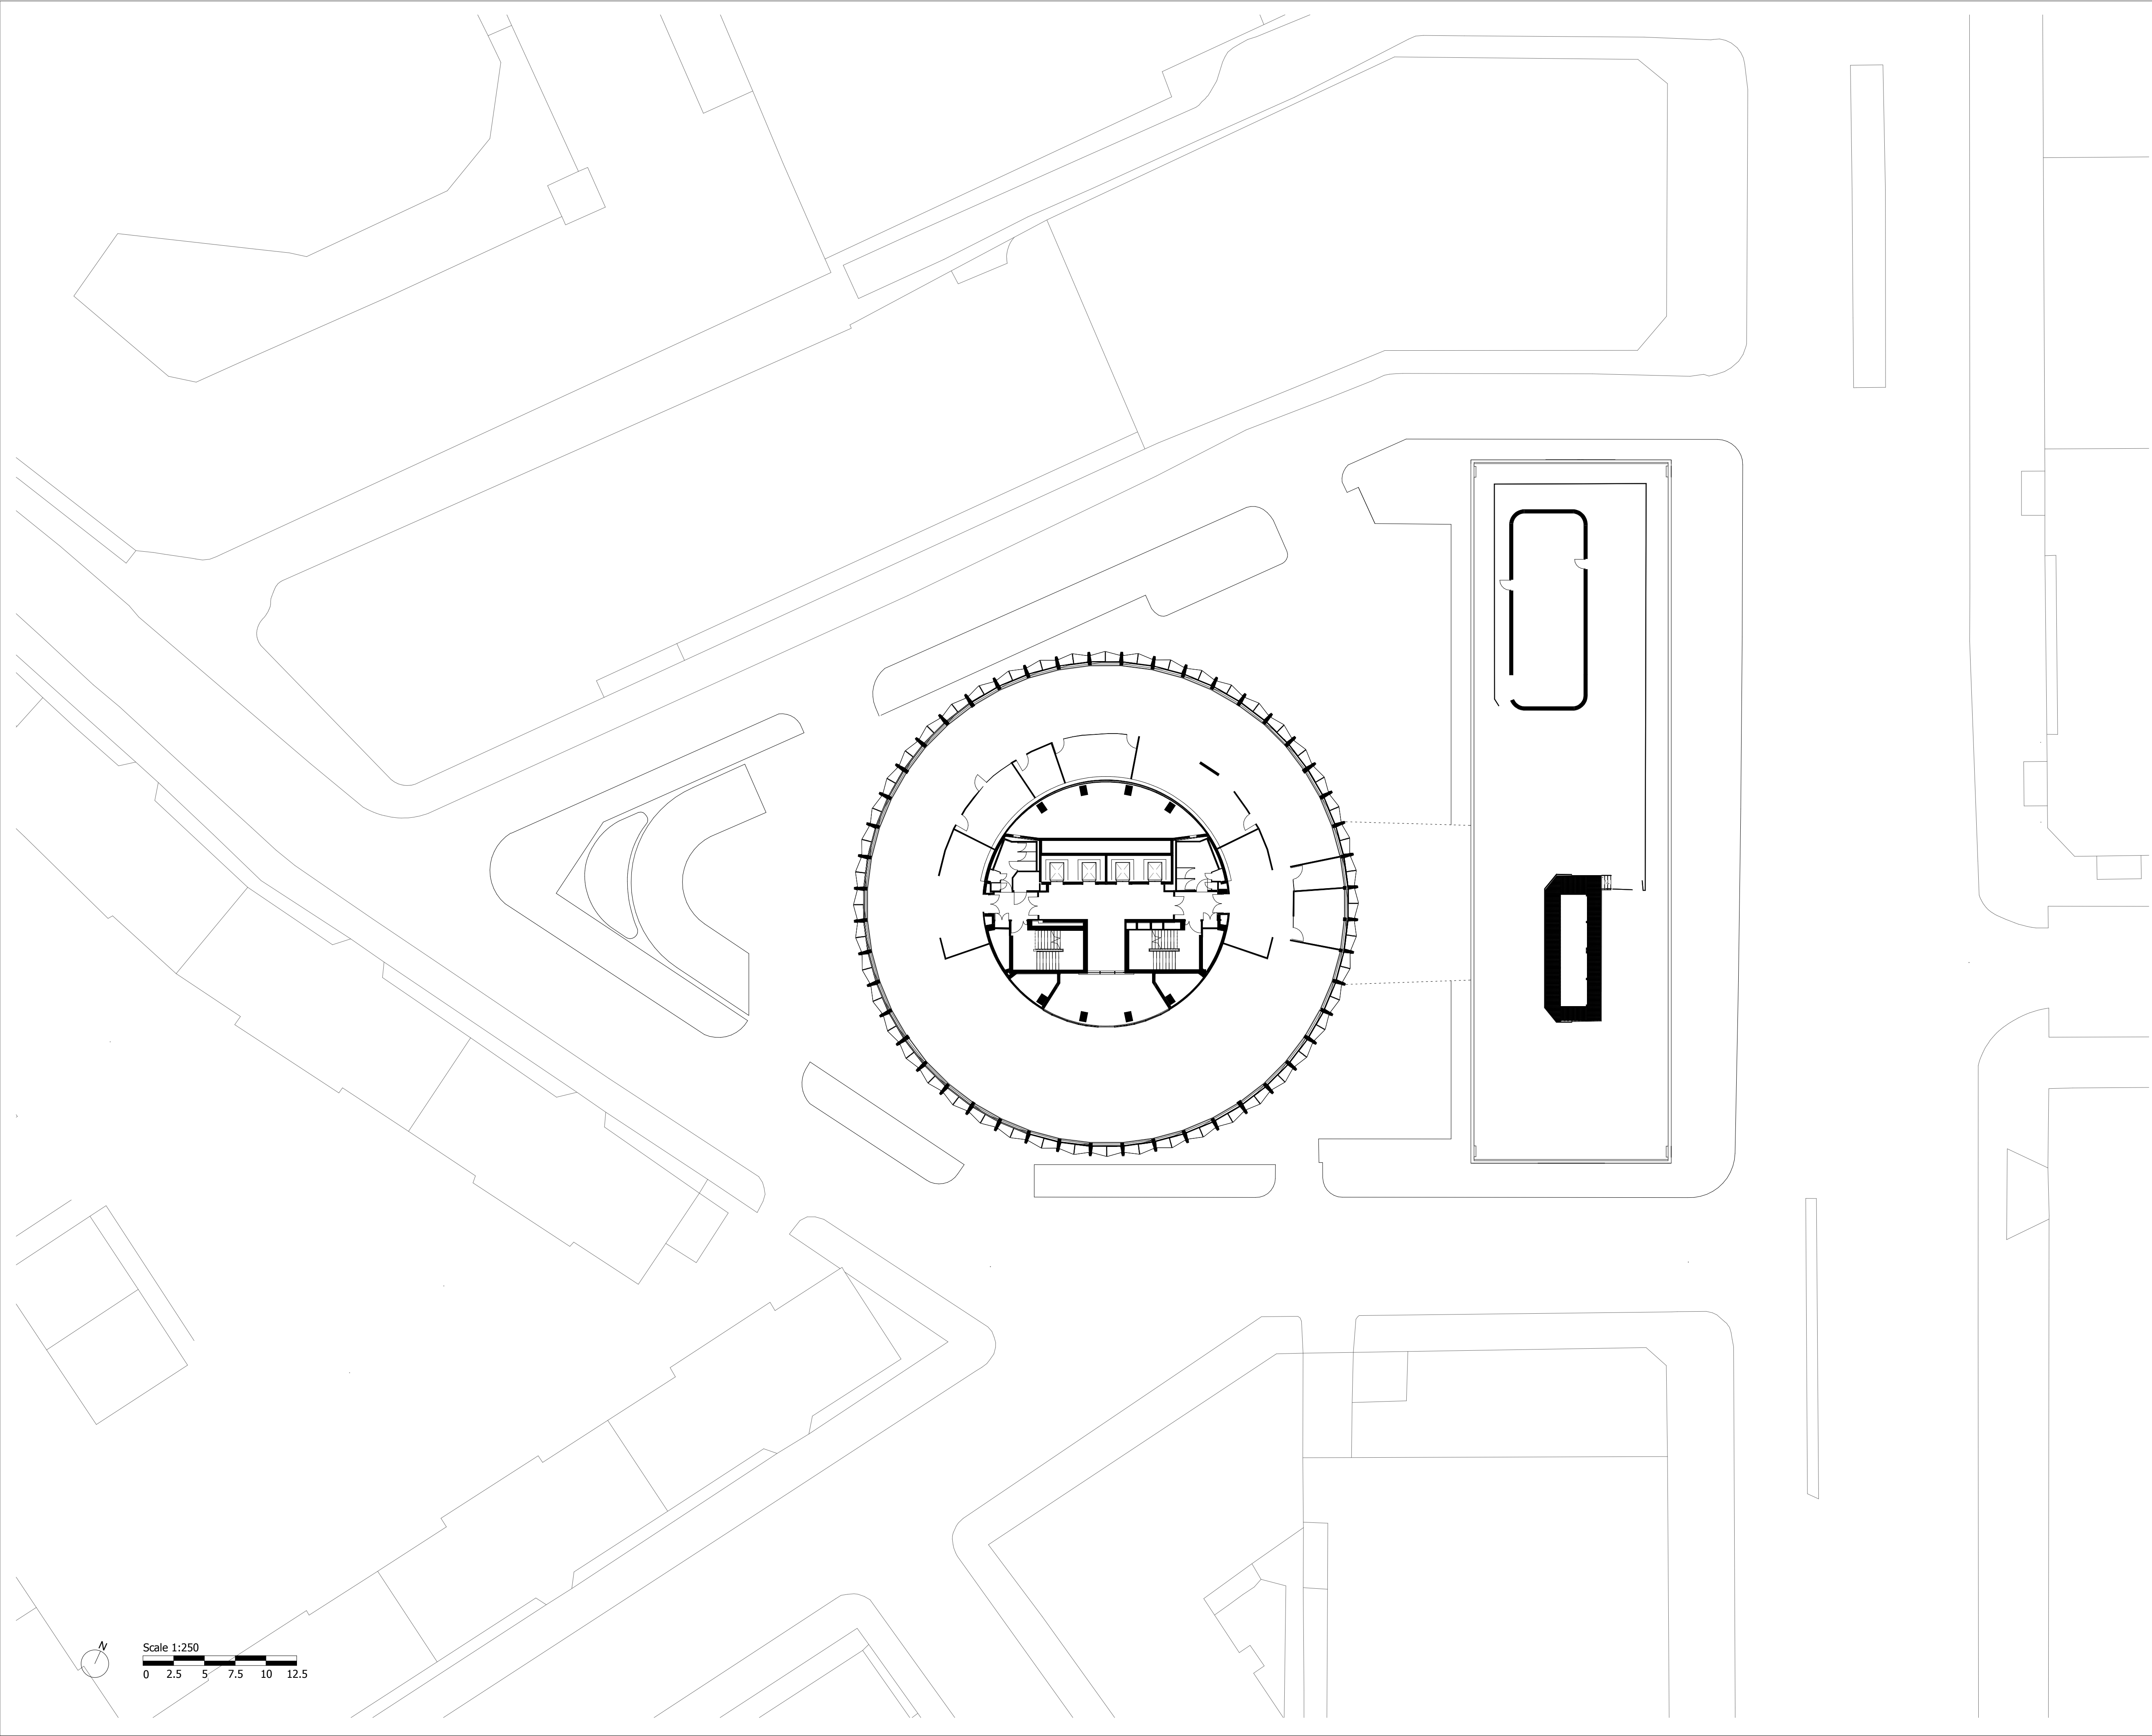

Scale 1:250  
0 2.5 5 7.5 10 12.5

Do not scale from this drawing. All dimensions to be checked on site. All omissions and discrepancies to be reported to the Architect immediately

This work is copyright and shall not be reproduced or used for any other purpose without the written permission of Squire and Partners.

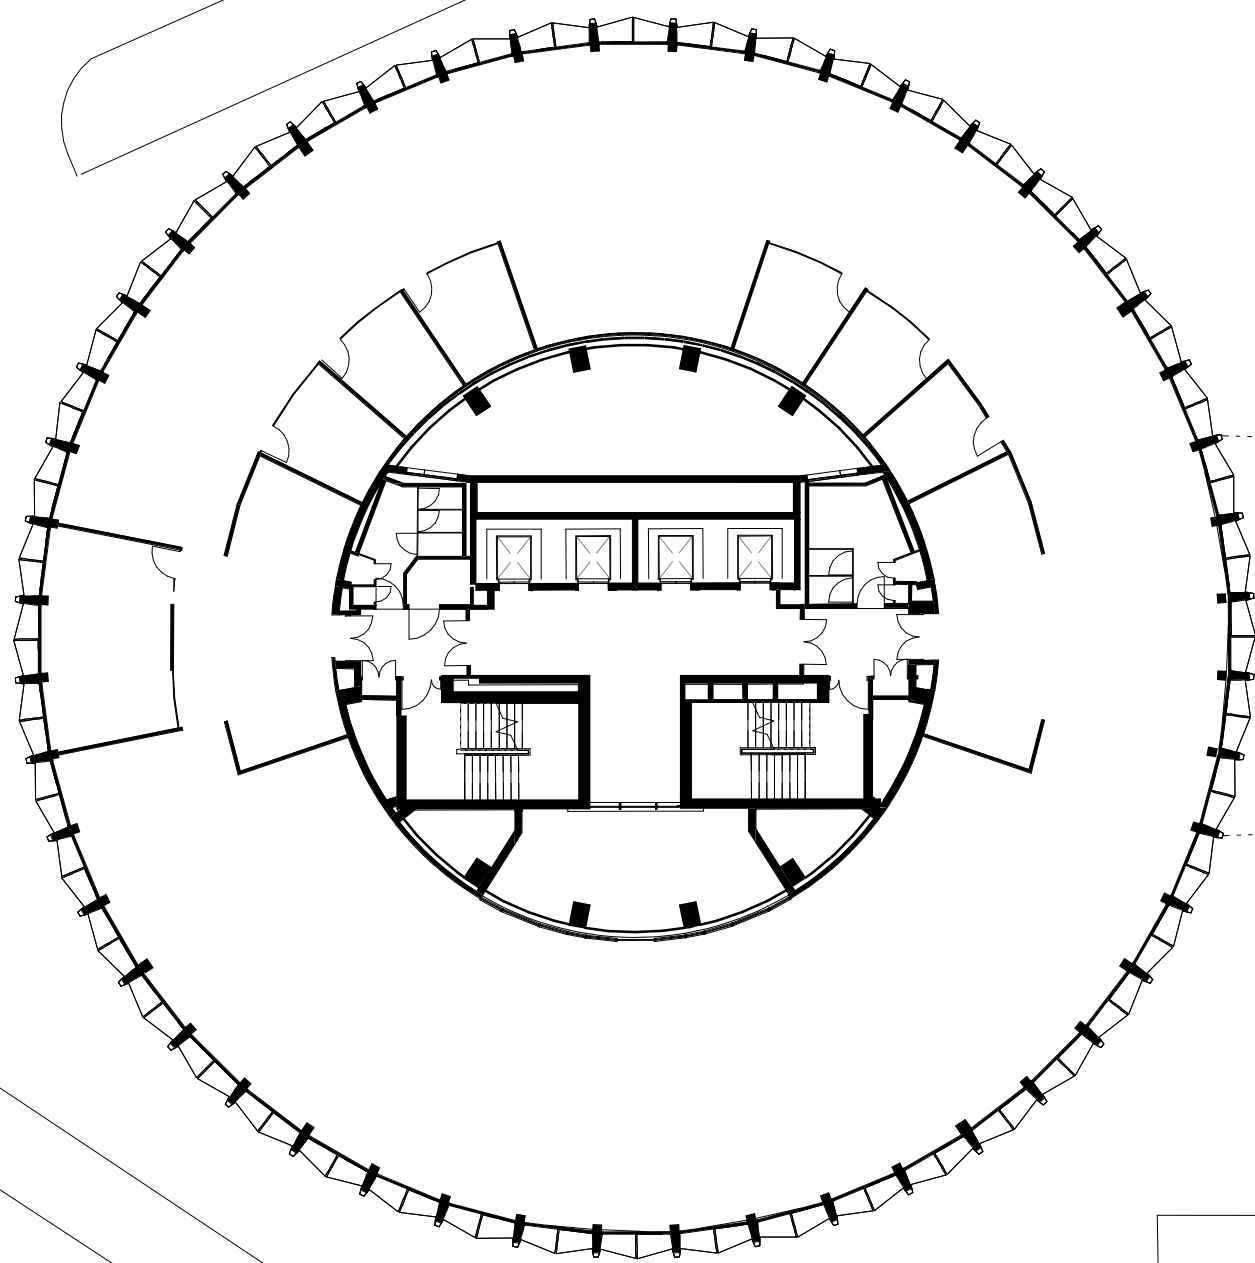

Scale 1:250

0 2.5 5 7.5 10 12.5

Planning Submission	24/05/19	SQP	Rev-A
Description	Date	Dm/Chk	Rev

## SQUIRE & PARTNERS

Squire and Partners LLP  
The Department Store  
248 Ferndale Road, London SW9 8FR  
T: 020 7278 5555

info@squireandpartners.com  
www.squireandpartners.com

Project

Space House  
London  
WC2

Title

9th Floor  
GA Plan  
Existing

Status

Planning Submission

Date	Scale @ ISO A1	Job Number
24/05/19	1 : 250	18077
Drawing Number	Revision	
18077-SQP-ZZ-09-DP-A-PL00014	Rev-A	



Do not scale from this drawing. All dimensions to be checked on site. All omissions and discrepancies to be reported to the Architect immediately

This work is copyright and shall not be reproduced or used for any other purpose without the written permission of Squire and Partners.

Planning Submission	24/05/19	SQP	Rev-A
Description	Date	Dm/Chk	Rev

## SQUIRE & PARTNERS

Squire and Partners LLP  
The Department Store  
248 Ferndale Road, London SW9 8FR  
T: 020 7278 5555

info@squireandpartners.com  
www.squireandpartners.com

Project

Space House  
London  
WC2

Title

10th Floor  
GA Plan  
Existing


Status

Planning Submission

Date	Scale @ ISO A1	Job Number
24/05/19	1 : 250	18077
Drawing Number	Revision	
18077-SQP-ZZ-10-DP-A-PL00015	Rev-A	



Scale 1:250  
0 2.5 5 7.5 10 12.5

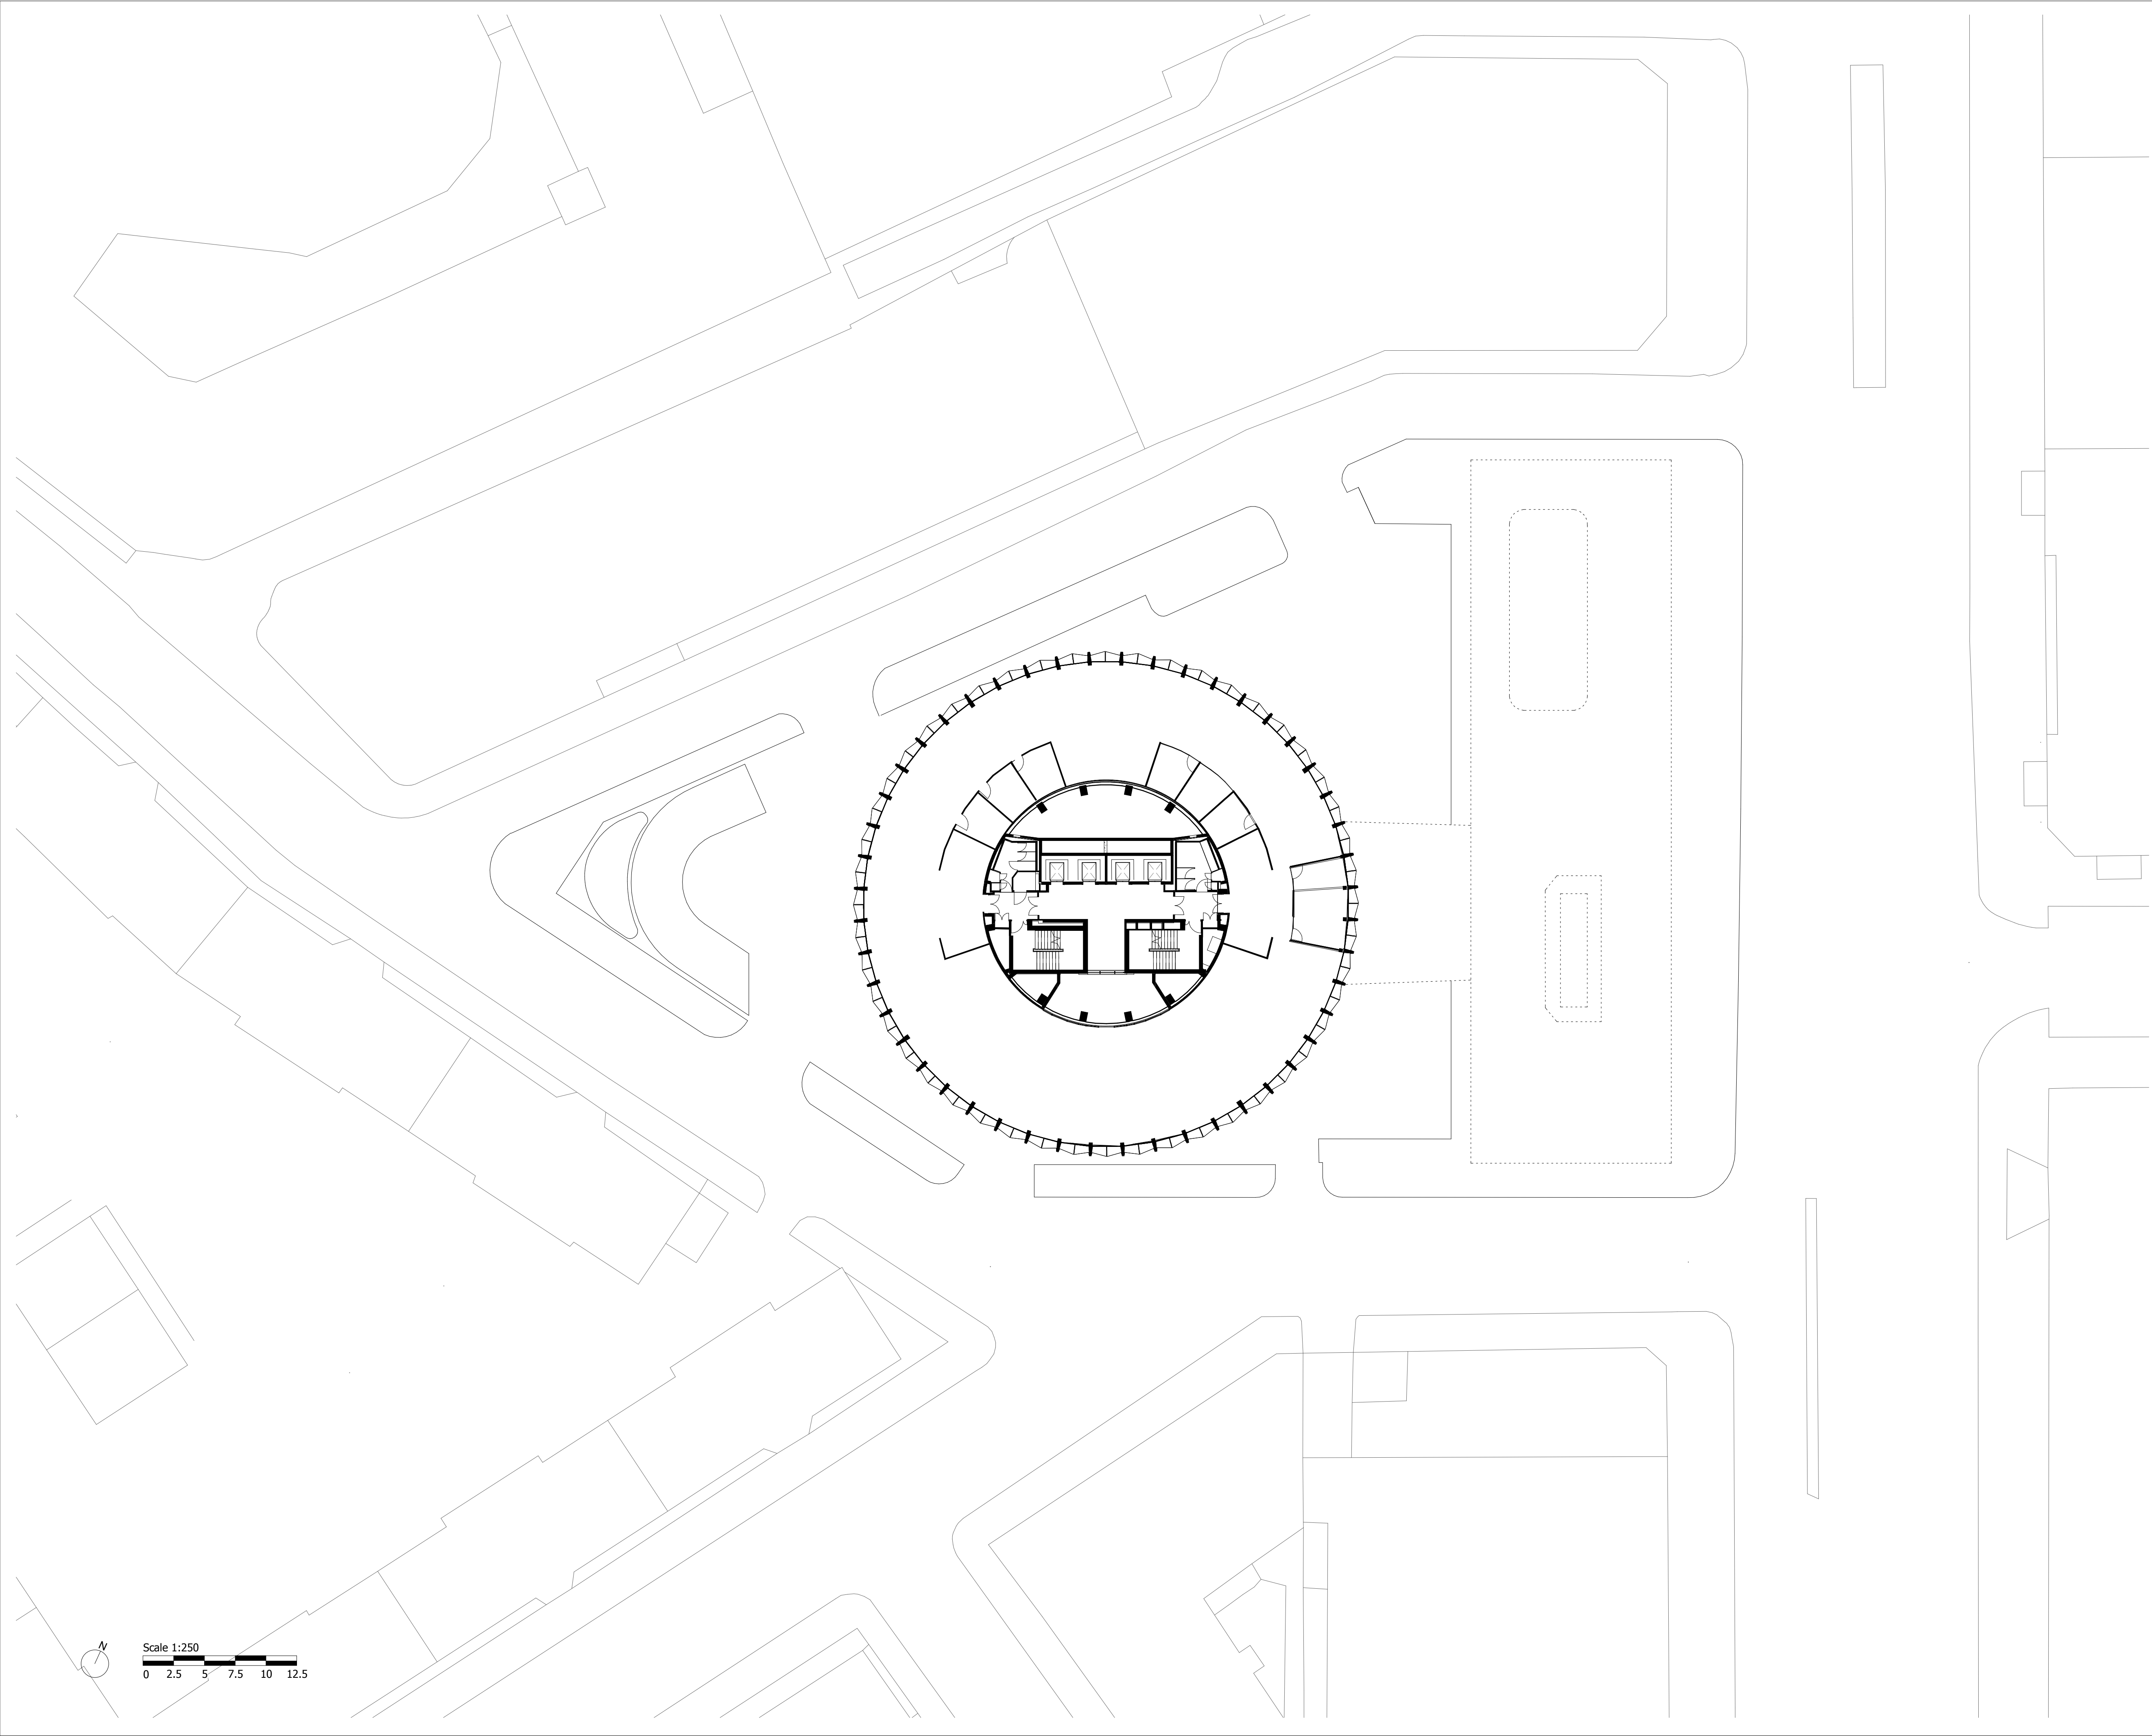

Do not scale from this drawing. All dimensions to be checked on site. All omissions and discrepancies to be reported to the Architect immediately

This work is copyright and shall not be reproduced or used for any other purpose without the written permission of Squire and Partners.

Planning Submission	24/05/19	SQP	Rev-A
Description	Date	Dm/Chk	Rev

## SQUIRE & PARTNERS

Squire and Partners LLP  
The Department Store  
248 Ferndale Road, London SW9 8FR  
T: 020 7278 5555  
info@squireandpartners.com  
www.squireandpartners.com

Project  
**Space House**  
London  
**WC2**

Title  
**11th Floor**  
**GA Plan**  
**Existing**

Status		
Planning Submission		
Date	Scale @ ISO A1	Job Number
24/05/19	1 : 250	18077
Drawing Number		Revision
18077-SQP-ZZ-11-DP-A-PL00016		Rev-A



Do not scale from this drawing. All dimensions to be checked on site. All omissions and discrepancies to be reported to the Architect immediately

This work is copyright and shall not be reproduced or used for any other purpose without the written permission of Squire and Partners.

Planning Submission	24/05/19	SQP	Rev-A
Description	Date	Dm/Chk	Rev

## SQUIRE & PARTNERS

Squire and Partners LLP  
The Department Store  
248 Ferndale Road, London SW9 8FR  
T: 020 7278 5555

info@squireandpartners.com  
www.squireandpartners.com

Project

Space House  
London  
WC2

Title

12th Floor  
GA Plan  
Existing

Status

Planning Submission

Date	Scale @ ISO A1	Job Number
24/05/19	1 : 250	18077
Drawing Number	Revision	
18077-SQP-ZZ-12-DP-A-PL00017	Rev-A	


Scale 1:250  
0 2.5 5 7.5 10 12.5





Do not scale from this drawing. All dimensions to be checked on site. All omissions and discrepancies to be reported to the Architect immediately

This work is copyright and shall not be reproduced or used for any other purpose without the written permission of Squire and Partners.

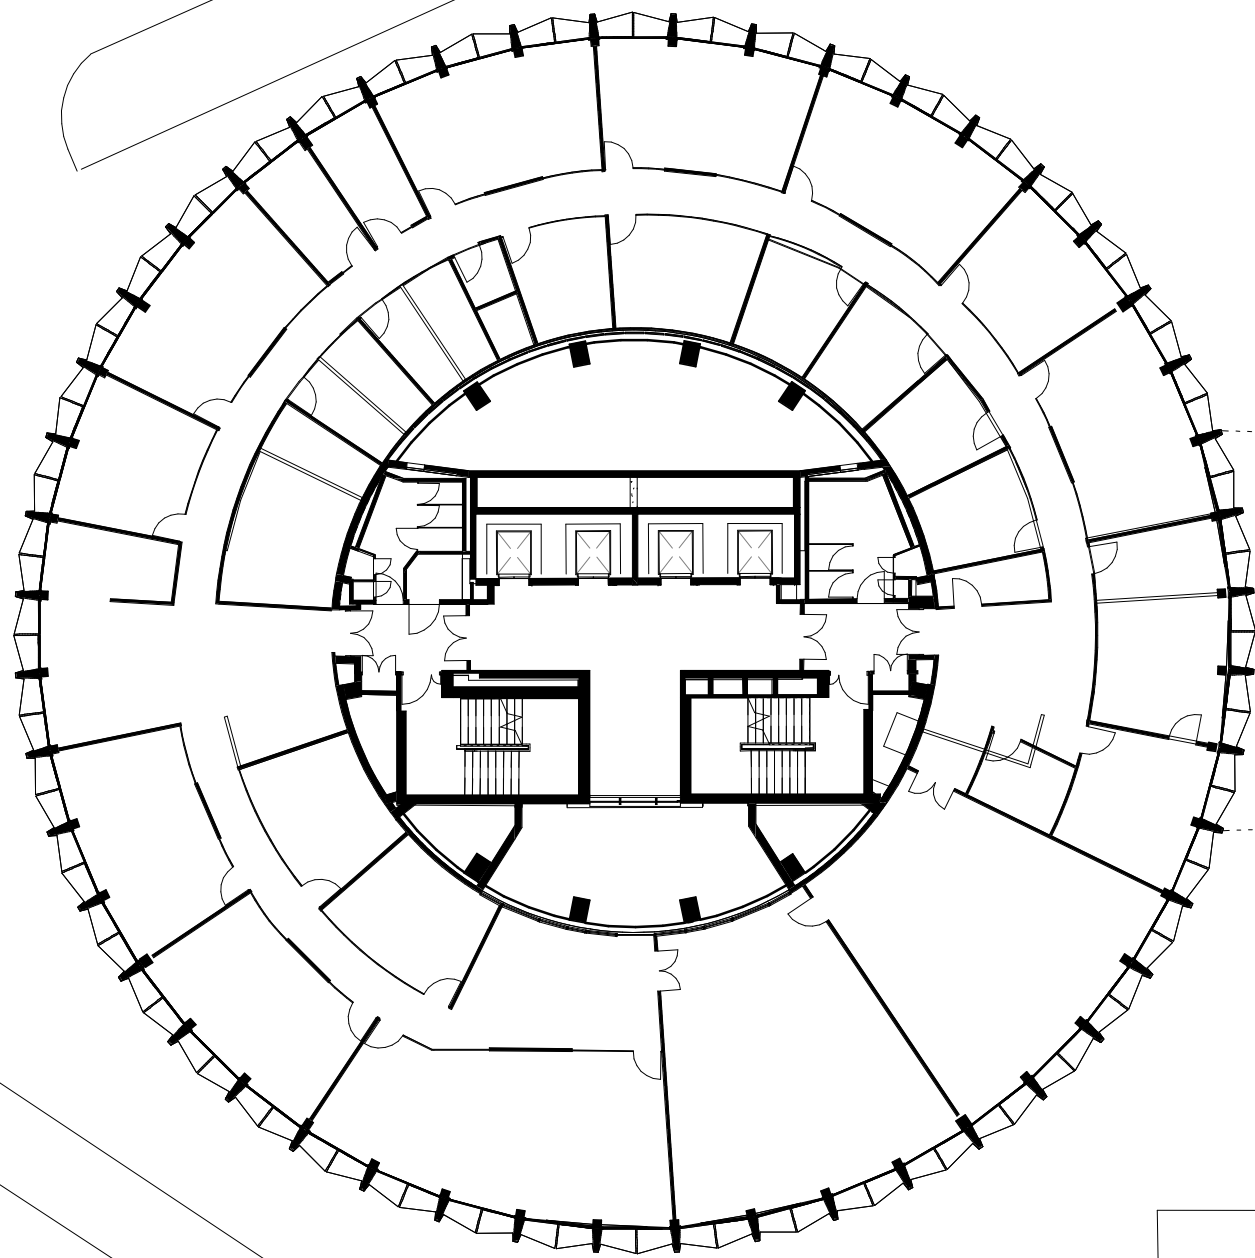

Planning Submission	24/05/19	SQP	Rev-A
Description	Date	Dm/Chk	Rev

## SQUIRE & PARTNERS

Squire and Partners LLP  
The Department Store  
248 Ferndale Road, London SW9 8FR  
T: 020 7278 5555

info@squireandpartners.com  
www.squireandpartners.com

Project

Space House  
London  
WC2

Title

13th Floor  
GA Plan  
Existing


Status

Planning Submission

Date	Scale @ ISO A1	Job Number
24/05/19	1 : 250	18077
Drawing Number	Revision	
18077-SQP-ZZ-13-DP-A-PL00018	Rev-A	

Do not scale from this drawing. All dimensions to be checked on site. All omissions and discrepancies to be reported to the Architect immediately

This work is copyright and shall not be reproduced or used for any other purpose without the written permission of Squire and Partners.

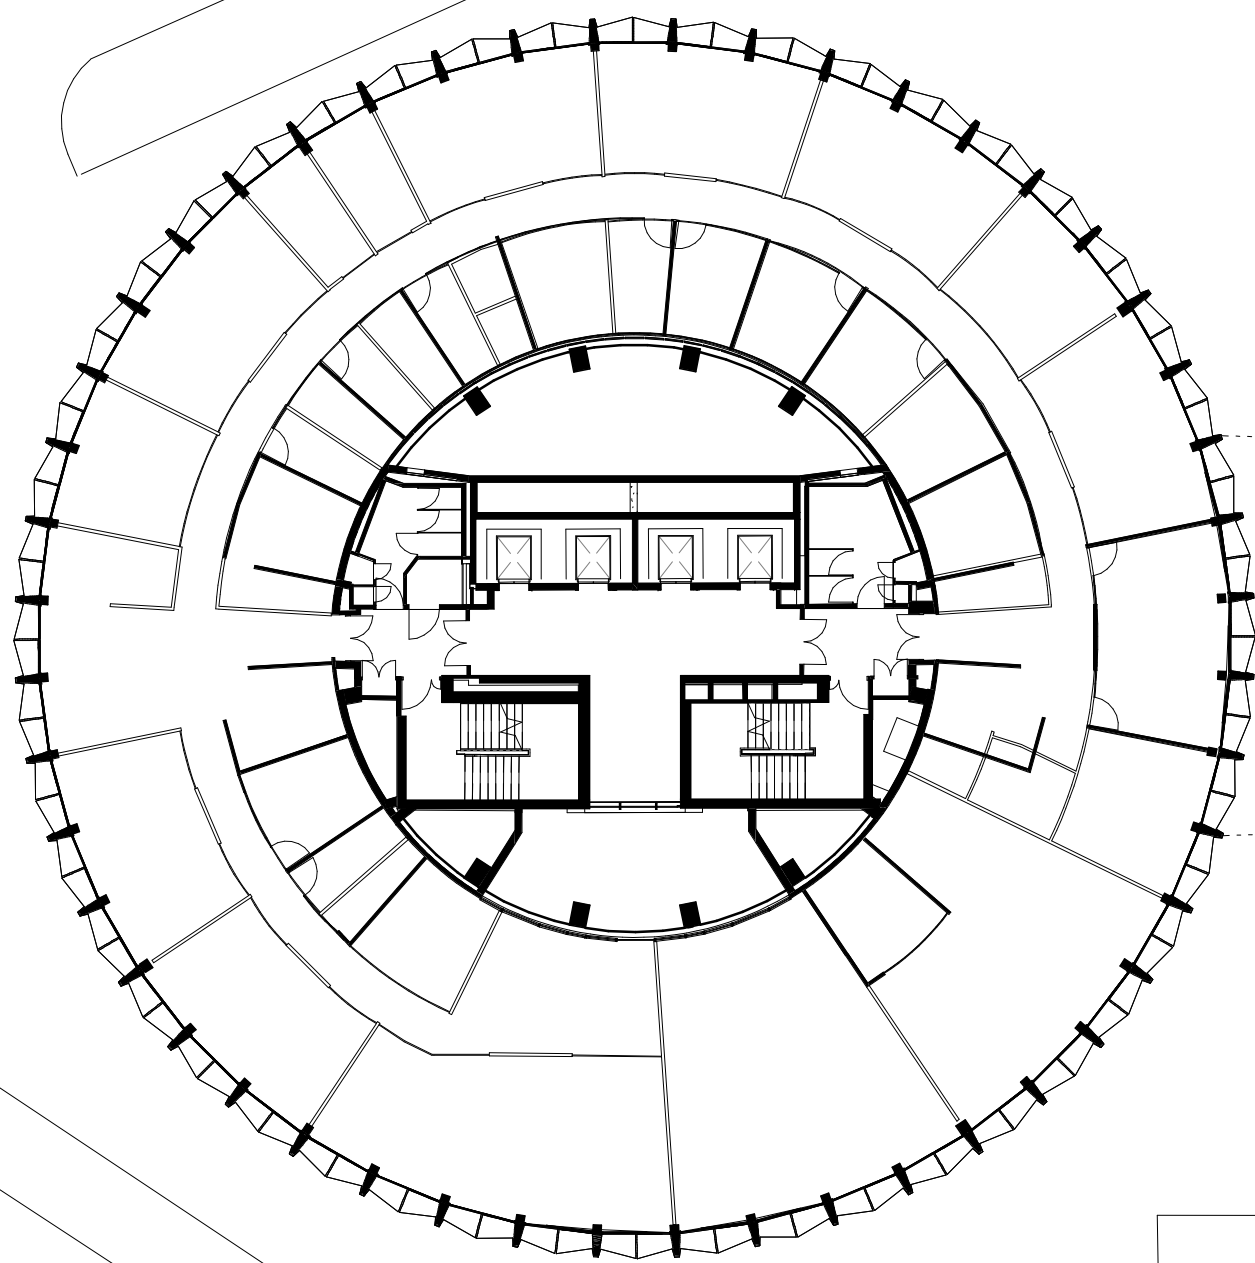

Scale 1:250

0 2.5 5 7.5 10 12.5

Planning Submission	24/05/19	SQP	Rev-A
Description	Date	Dm/Chk	Rev

## SQUIRE & PARTNERS

Squire and Partners LLP  
The Department Store  
248 Ferndale Road, London SW9 8FR  
T: 020 7278 5555

info@squireandpartners.com  
www.squireandpartners.com

Project

Space House  
London  
WC2

Title

14th Floor  
GA Plan  
Existing

Status


Planning Submission

Date	Scale @ ISO A1	Job Number
24/05/19	1 : 250	18077
Drawing Number	Revision	
18077-SQP-ZZ-14-DP-A-PL00019	Rev-A	



Do not scale from this drawing. All dimensions to be checked on site. All omissions and discrepancies to be reported to the Architect immediately

This work is copyright and shall not be reproduced or used for any other purpose without the written permission of Squire and Partners.

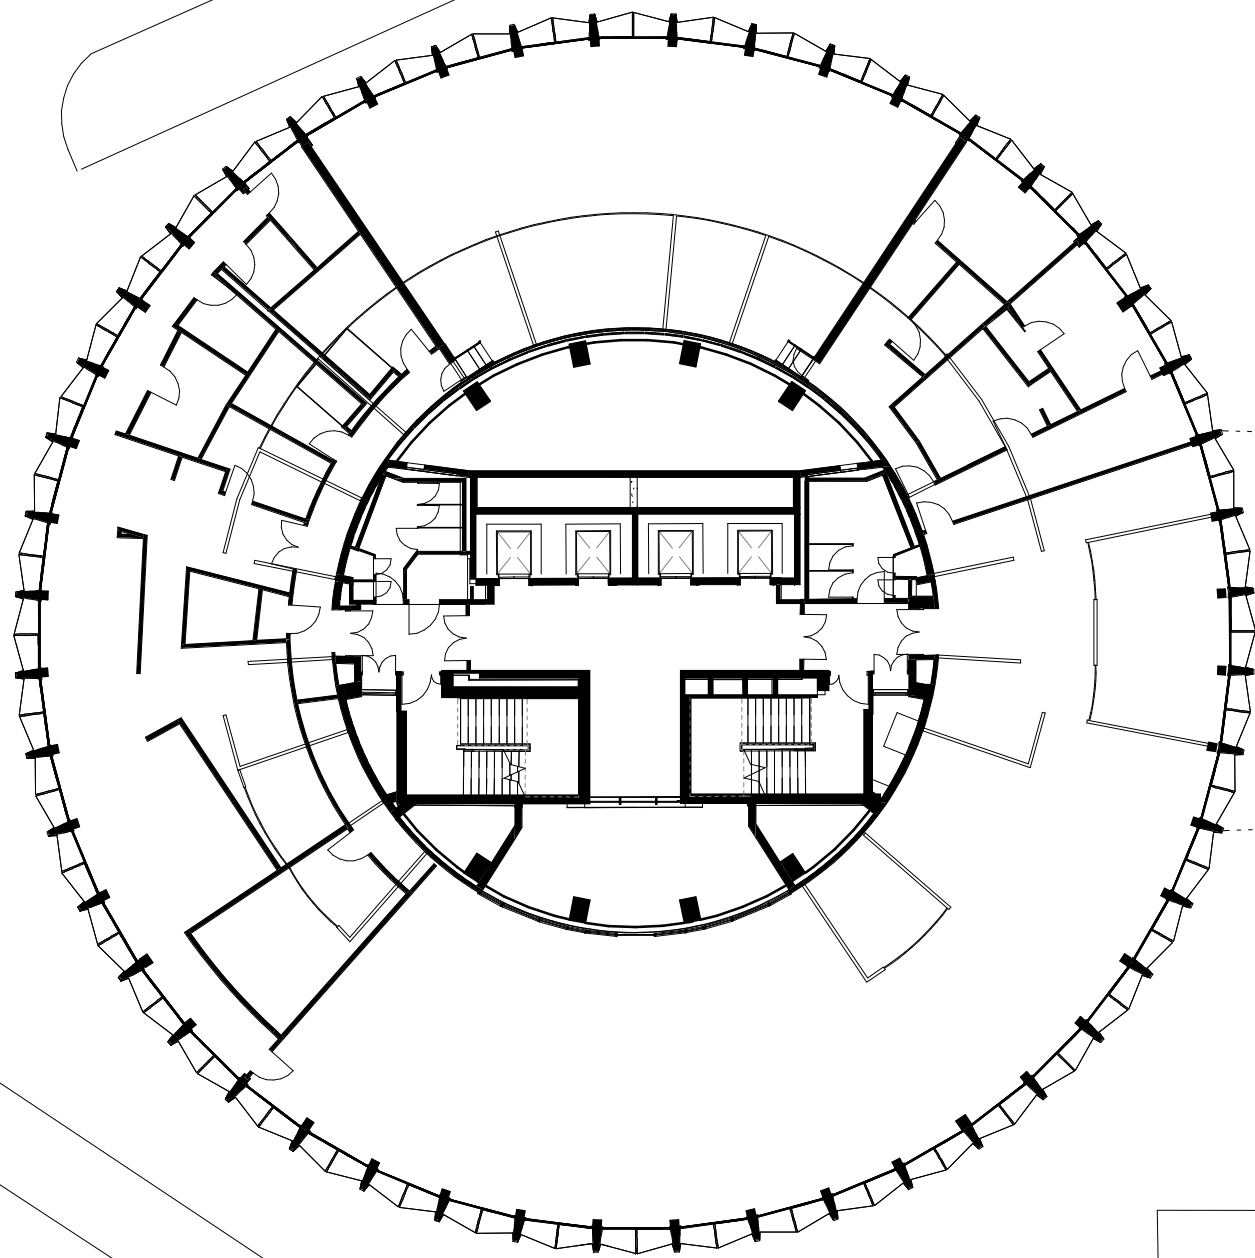

Scale 1:250

0 2.5 5 7.5 10 12.5

Planning Submission	24/05/19	SQP	Rev-A
Description	Date	Dm/Chk	Rev

## SQUIRE & PARTNERS

Squire and Partners LLP  
The Department Store  
248 Ferndale Road, London SW9 8FR  
T: 020 7278 5555

info@squireandpartners.com  
www.squireandpartners.com

Project

Space House  
London  
WC2


Title

15th Floor  
GA Plan  
Existing

Status

Planning Submission

Date	Scale @ ISO A1	Job Number
24/05/19	1 : 250	18077
Drawing Number	Revision	
18077-SQP-ZZ-15-DP-A-PL00020	Rev-A	

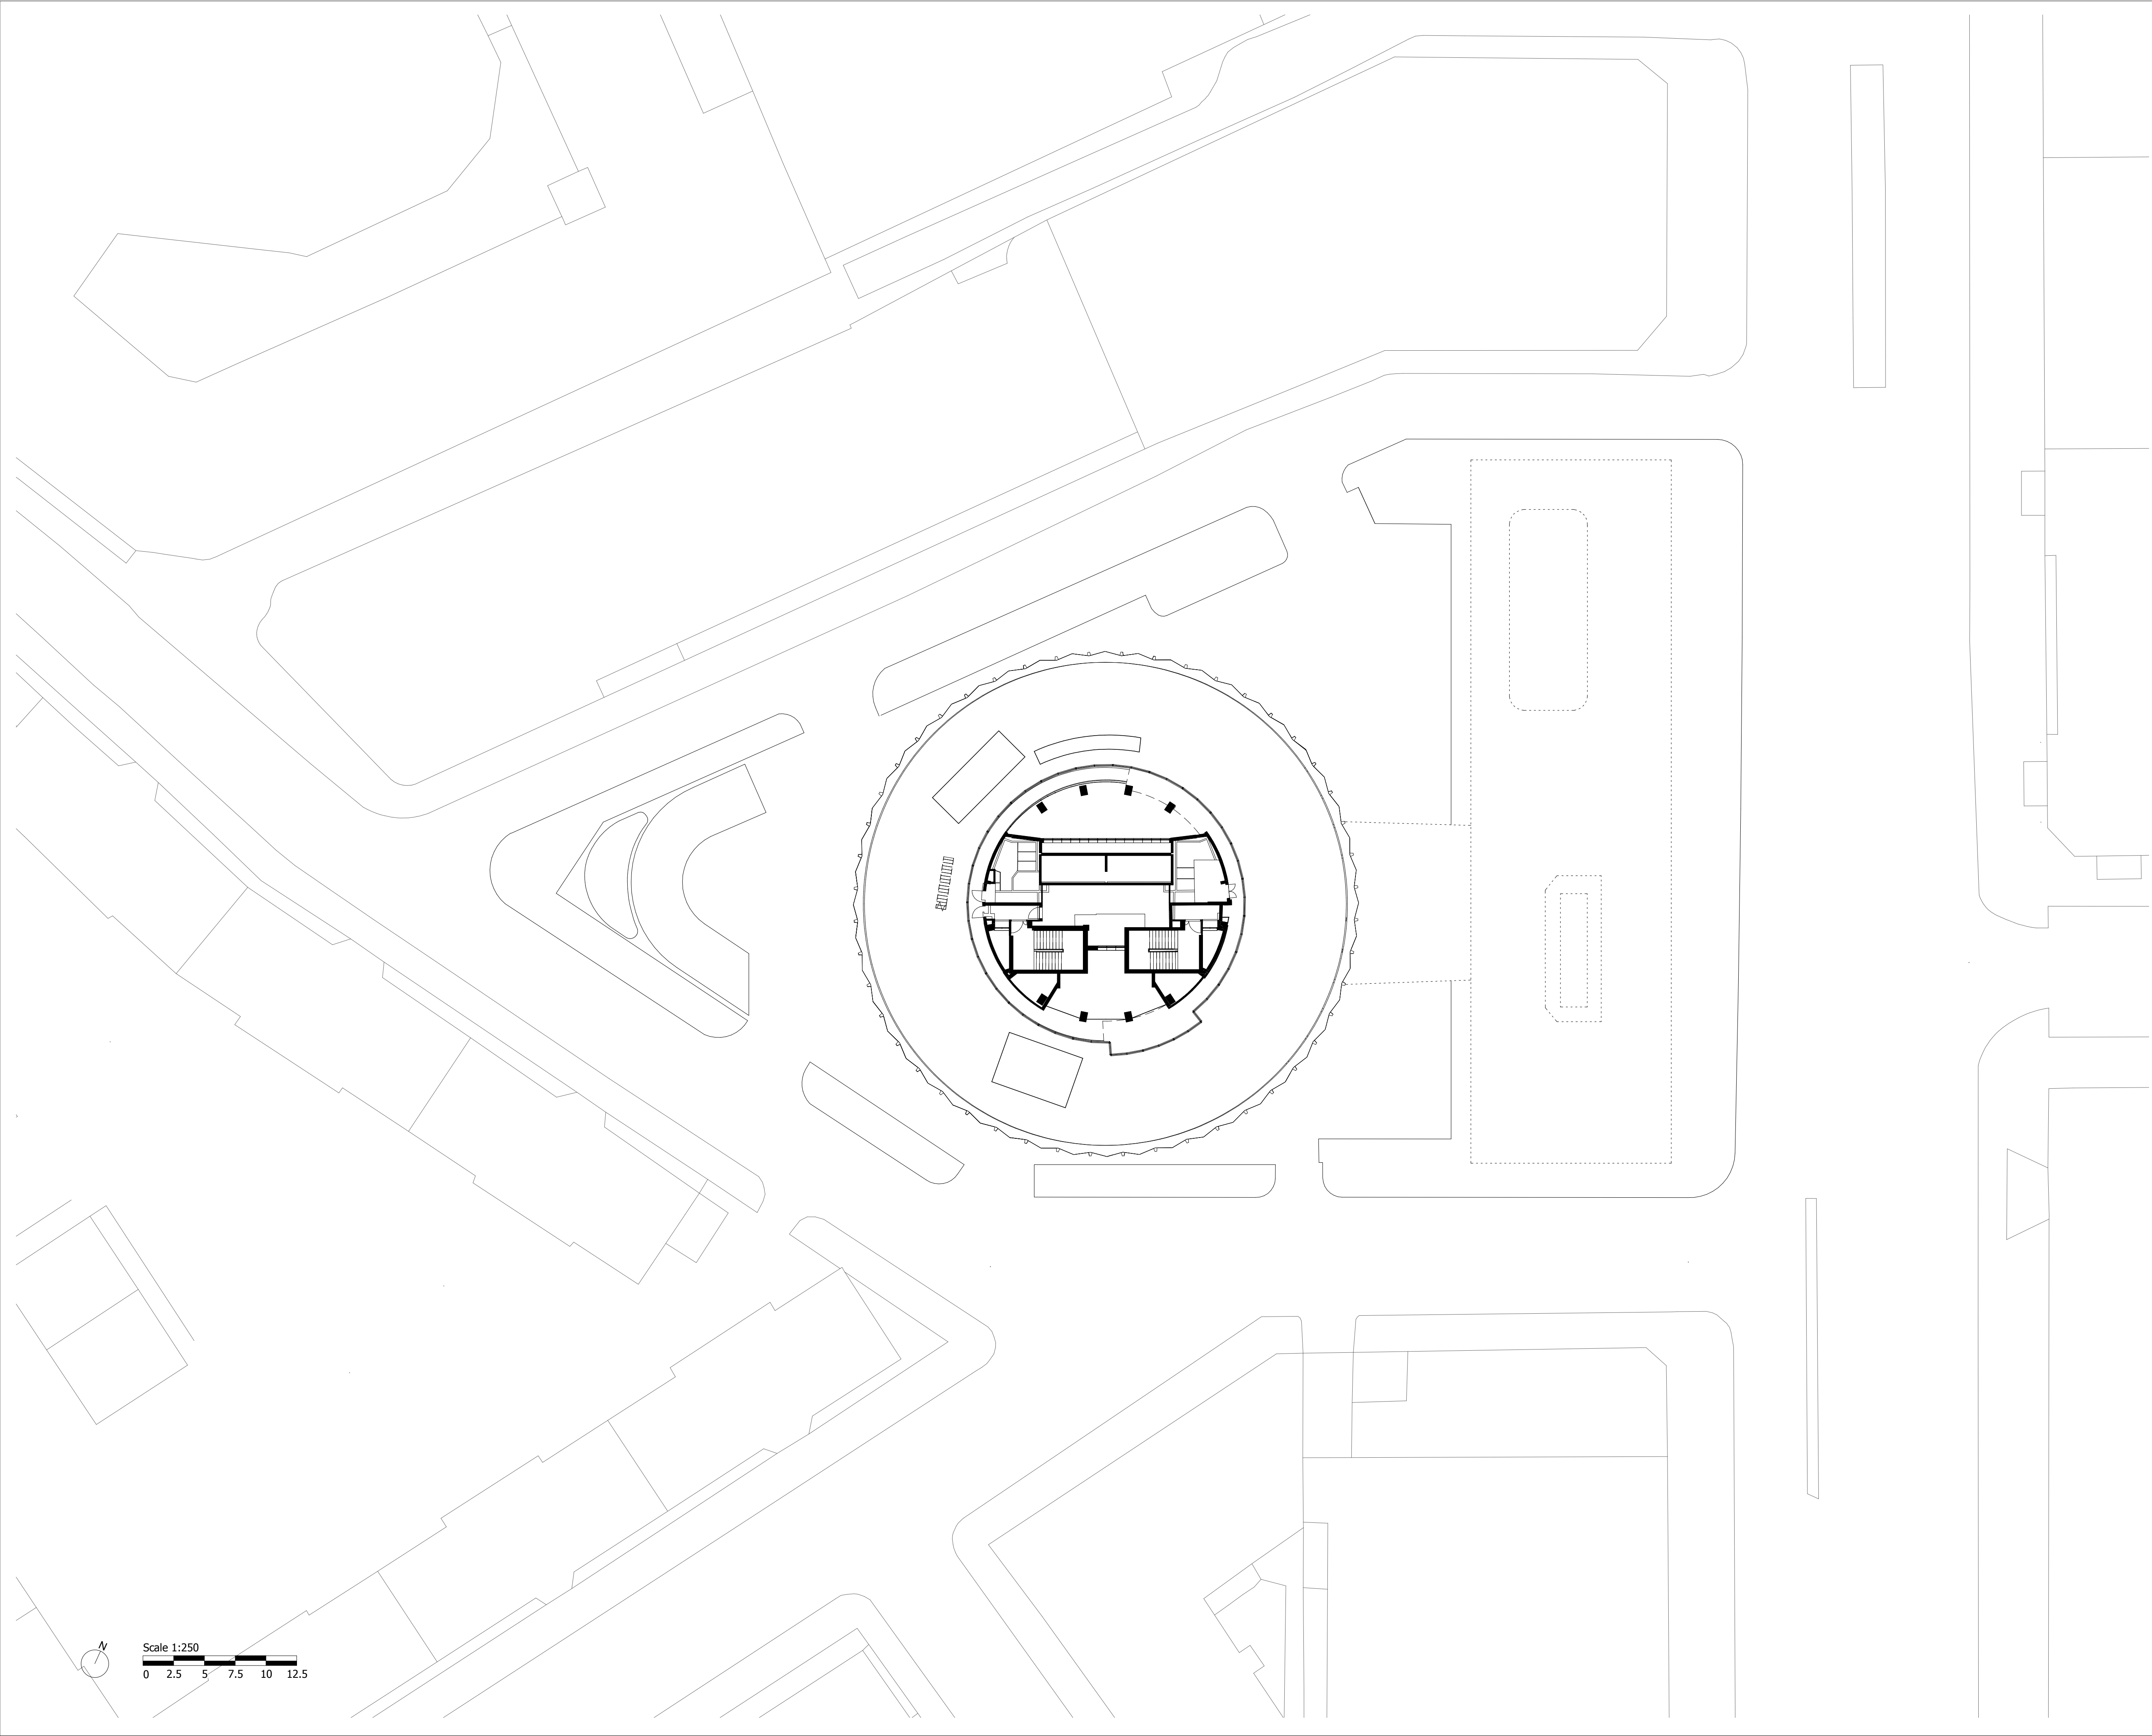

Do not scale from this drawing. All dimensions to be checked on site. All omissions and discrepancies to be reported to the Architect immediately

This work is copyright and shall not be reproduced or used for any other purpose without the written permission of Squire and Partners.

Planning Submission	24/05/19	SQP	Rev-A
Description	Date	Dm/Chk	Rev

## SQUIRE & PARTNERS

Squire and Partners LLP  
The Department Store  
248 Ferndale Road, London SW9 8FR  
T: 020 7278 5555  
info@squireandpartners.com  
www.squireandpartners.com

Project  
Space House  
London  
WC2

Title  
Roof  
GA Plan  
Existing

Status		
Planning Submission		
Date	Scale @ ISO A1	Job Number
24/05/19	1 : 250	18077
Drawing Number		Revision
18077-SQP-ZZ-RF-DP-A-PL00021		Rev-A