


02 BASEMENT FLOOR PLAN  
1:50 @ A1

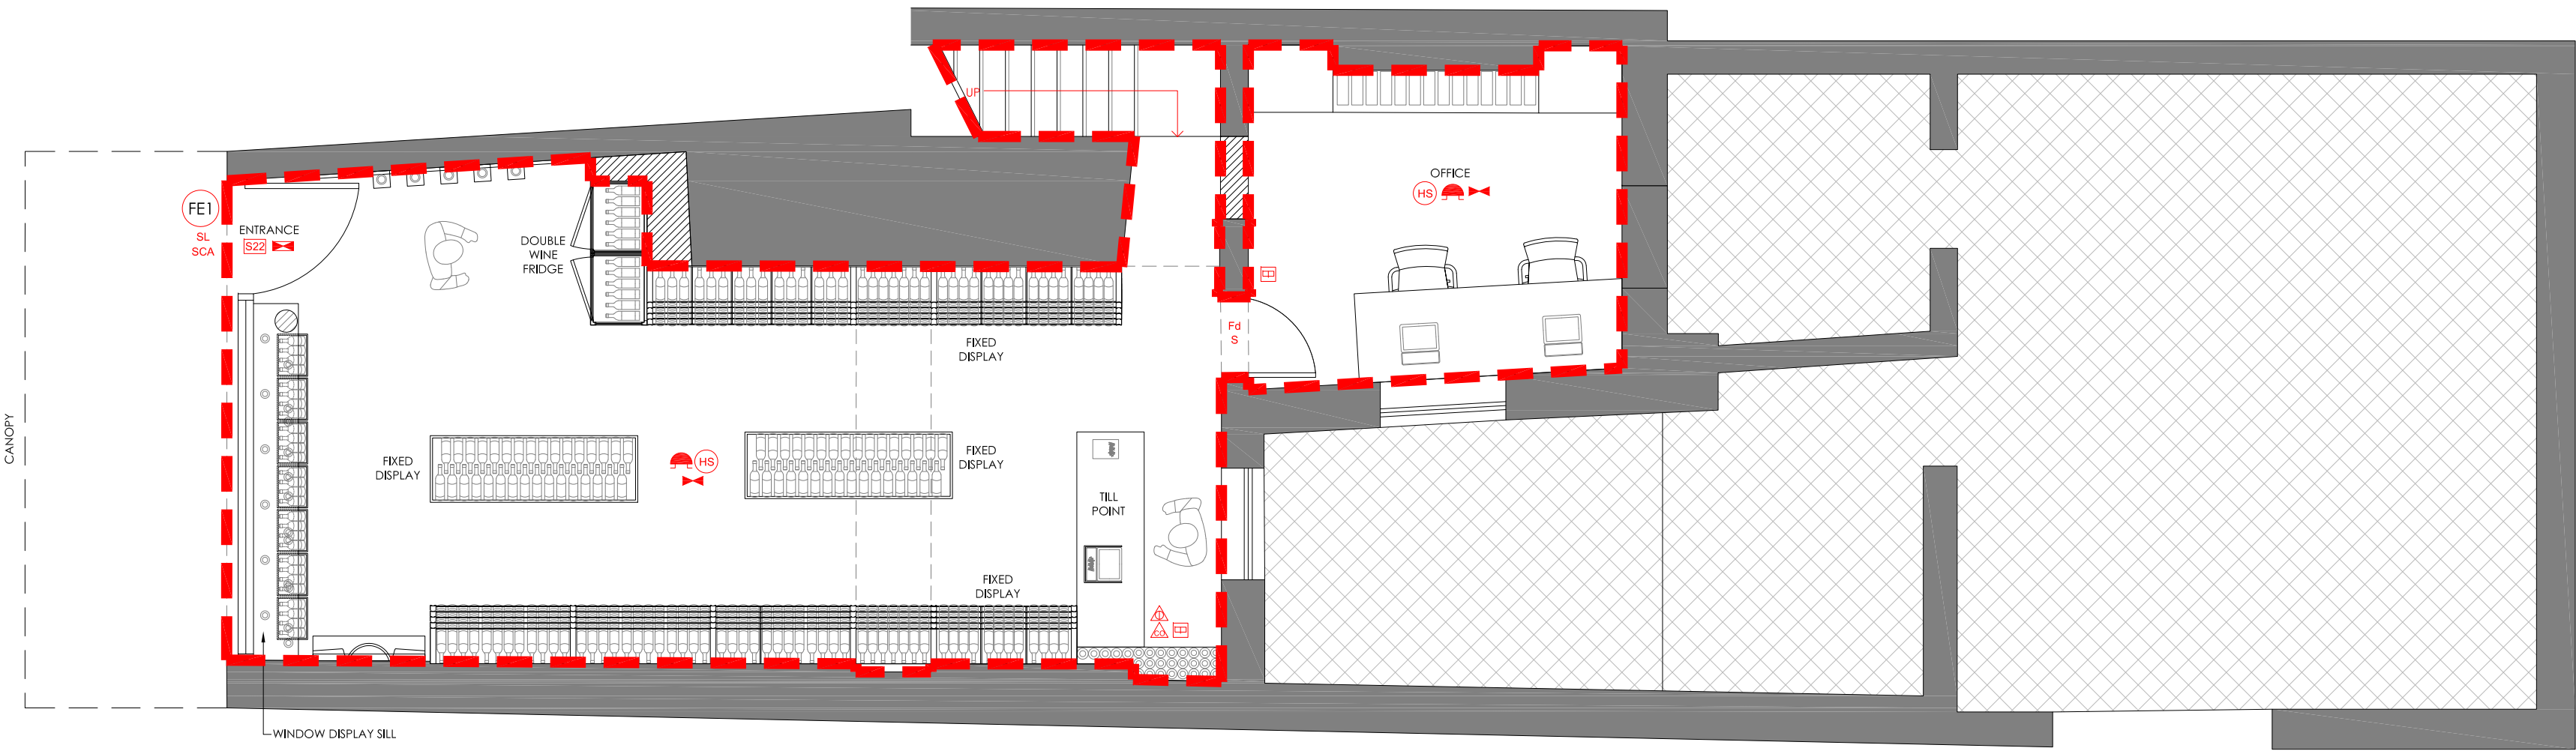

01 GROUND FLOOR PLAN  
1:50 @ A1

## LEGEND

ALL LICENSABLE ACTIVITIES

FE1

FIRE ESCAPE

FIRE ALARM CALL POINT

FFF

DOOR FREE FROM ALL FASTENINGS

SF

DOOR WITH SIMPLE FASTENING

SL

DOOR WITH SECURITY LOCK

VP

DOOR WITH VISION PANEL

SCA

SELF CLOSING DOOR

S

DOOR CAN RESIST THE PASSAGE OF SMOKE

WATER EXTINGUISHER

FIRE BLANKET IN CONTAINER

CARBON DIOXIDE EXTINGUISHER

DRY POWDER EXTINGUISHER

FOAM EXTINGUISHER

MULTI PURPOSE FIRE EXTINGUISHER

S22

FIRE EXIT SIGN

S22

DIRECTIONAL FIRE EXIT SIGN

S22

ILLUMINATED FIRE EXIT SIGN

S13

FIRE DOOR KEEP SHUT SIGN

S19

GANGWAY KEEP CLEAR SIGN

FdPb

30 minutes rated fire door with self closer and intumescent strips fitted with push bar.

Fd

30 minutes rated fire door with self closer and intumescent strips.

AUDIBLE WARNING DEVICE

HS

AREA COVERED BY COMBINED AUTOMATIC HEAT & SMOKE DETECTOR

EMERGENCY LIGHTING (3HR)

## AREA

GROUND FLOOR	46 SQM
BASEMENT	70 SQM
<b>TOTAL</b>	<b>116 SQM</b>

## NOTES

© COPYRIGHT FABLED STUDIO 2021

- DO NOT SCALE FROM DRAWINGS FOR CONSTRUCTION.
- ALL DIMENSIONS TO BE CHECKED ON SITE BEFORE FABRICATION BY ALL CONTRACTORS/SUB-CONTRACTORS/SUPPLIERS.
- CONTRACTOR AND/OR SUB-CONTRACTOR AND/OR SUPPLIER IS OBLIGED TO PROMPTLY REPORT ALL ERRORS, DISCREPANCIES AND OMISSIONS TO DESIGNERS.
- CONTRACTOR AND/OR SUB-CONTRACTOR AND/OR SUPPLIER TO REFER TO ENGINEERS AND/OR MAKE CONSULTANTS INFORMATION AND DRAWINGS BEFORE PROCEEDING WITH WORKS.
- ALL CONSULTANTS INFORMATION TO BE REFERRED TO AND ENSURE COMPLIANCE WITH LOCAL AND STATUTORY BUILDING REGULATIONS AND RELEVANT BUILDING STANDARDS.
- ALL DRAWINGS AND DESIGNS ARE COVERED BY COPYRIGHT/DESIGN/MORAL RIGHTS OF FABLED STUDIO.
- SAMPLES/PROTOTYPES TO BE PROVIDED BY MAIN CONTRACTOR/RELEVANT SUB-CONTRACTORS FOR FABLED STUDIO'S APPROVAL.
- REFER TO FABLED STUDIO'S SAMPLE & PROTOTYPE SCHEDULE. SAMPLES ARE REQUIRED FOR ALL JOINERY/CASE GOODS AND BESPOKE FINE ELEMENTS.
- DRAWINGS ARE FOR DESIGN INTENT ONLY. CONTRACTOR IS RESPONSIBLE FOR CONSTRUCTION METHODS & STRUCTURAL INTEGRITY & PERFORMANCE OF ALL ELEMENTS. FABLED STUDIO TO APPROVE ALL CONSEQUENT SHOP DRAWINGS PRIOR TO CONSTRUCTION.
- CONTRACTOR IS RESPONSIBLE FOR CHECKING & CO-ORDINATION OF ALL CRITICAL SITE DIMENSIONS. ALL DIMENSIONAL DISCREPANCIES ARE TO BE REPORTED TO FABLED STUDIO PRIOR TO CONSTRUCTION.
- CONTRACTOR/FABRICATOR TO CHECK SITE ACCESS PRIOR TO CONSTRUCTION.
- ANY CONFLICTS BETWEEN CONSULTANTS' DRAWINGS AND FABLED STUDIO'S DRAWINGS ARE TO BE REPORTED TO FABLED STUDIO PRIOR TO CONSTRUCTION.
- SHOP DRAWINGS AND FINISH SAMPLES ARE REQUIRED FOR ALL JOINERY/CASE GOODS AND BESPOKE FINE FABRICATIONS OR OTHER ELEMENTS PRIOR TO CONSTRUCTION.
- ALL QUANTITIES OF FINE, JOINERY & OTHER ITEMS TO BE ISSUED BY CONTRACTOR/SUB-CONTRACTOR AND APPROVED BY FABLED STUDIO PRIOR TO CONSTRUCTION. QUANTITIES TO ALSO BE REVIEWED BY CLIENT TO ALLOW FOR SPARE ITEMS.
- ALL DRAWINGS TO BE PRINTED IN COLOUR TO CAPTURE ANY COLOUR-CODED SYMBOLS/LEGENDS.

# FABLED STUDIO

WWW.FABLEDSTUDIO.COM • INFO@FABLEDSTUDIO.COM • T: +44 (0) 207 269 9900

## REVISIONS

REV.	DATE	DESCRIPTION



CLIENT:	KEELING ANDREW		
PROJECT:	SHRINE TO THE VINE WINE SHOP		
DRAWING TITLE:	GENERAL ARRANGEMENT		
SCALE:	1:50 @ A1	PROJECT NUMBER:	282
DATE:	11.01.2021	DRAWING:	ID-001
DRAWN:	ZH	REVISION:	/