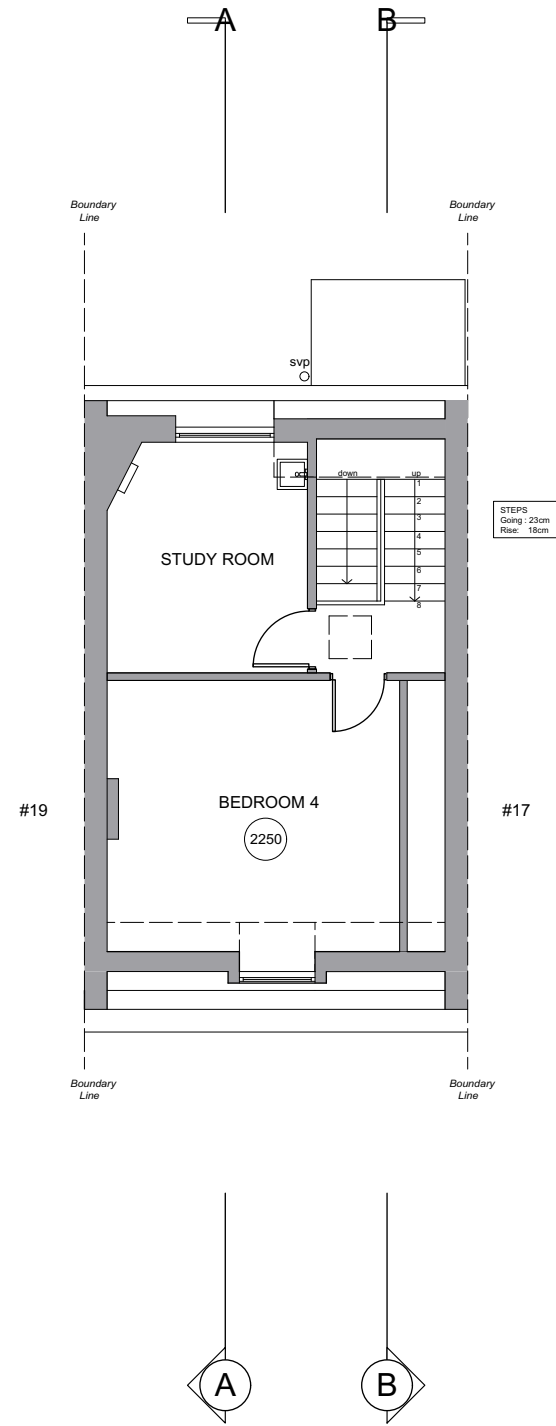


GENERAL NOTES - Responsibility is not accepted for errors made by others in scaling from this drawing - Figured dimensions MUST be checked on site site by the contractor at the outset of building work and discrepancies reported immediately to the architect / contract administrator or client as appropriate - Responsibility will not be accepted for work started before relevant statutory approvals are in place - Check this drawing is the latest revision before starting work: If in doubt or additional clarification is needed - ASK - The Thinking Hand Studio Ltd retain copyright for their design work	-	JOB 18 Grove Terrace, NW5 1PH			TTHS ARCHITECTS e: info@thethinkinghandstudio.com www.tthsarchitects.com	
		Title Existing Third Floor Plan		Dwg. 1439/E05		Rev.
		Date 18.12.20	Scale 1:100@ A3			