

KEY:

▽

Floor Level

△

Ceiling Level

DP/VP

Down/Vent Pipe

Steelwork

Drainage

Boundary Line

Wall Demolished

Elevated Fabric Demolished

Area of floor/ceiling be removed

Above

New Structure/Insulation

Joinery

Free-standing furniture

Kitchen (by others)

New Glazing

D01

Door Reference

W01

Window Reference

RL-1



Rooflight/Lantern Reference

J1

Joinery Reference

WT10

Build-Up Reference

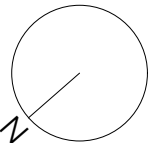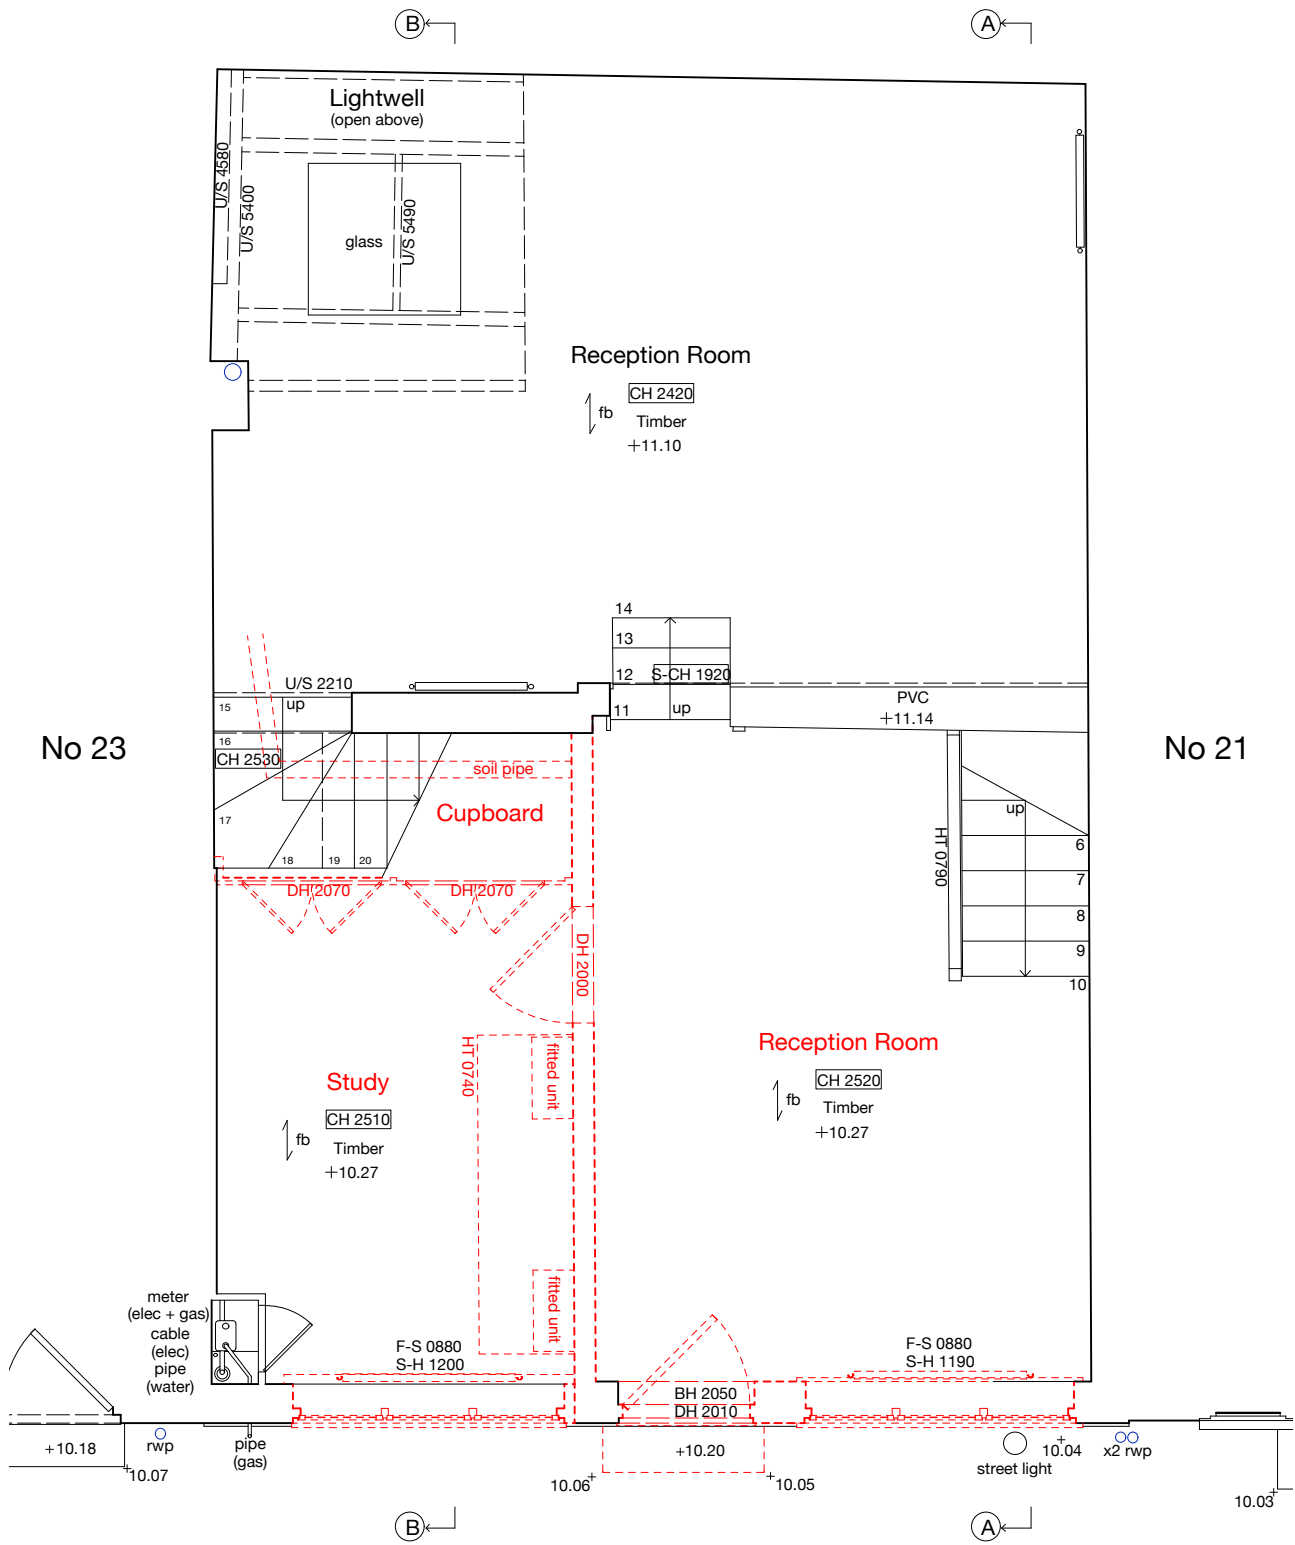

General Notes:
Do not take measurements from drawing.
Use only figured dimensions.
Verify all dimensions and levels on site and report discrepancies to Employer.
Dimensions stated are measured from the finishes.

TITLE: Ground Floor Plan (demolition)			NO: E110	REV: PL1	SANYA POLESCUK ARCHITECTS 8a BELSIZE COURT GARAGES LONDON NW3 5AJ T:0207 431 8580 e-mail:enquiries@polescukarchitects.com
PROJECT: 22 Elizabeth Mews, London	SCALE: 1:50	PAPER: A3	DATE: 27 January 2021		