


Figured dimensions only are to be taken from this drawing. All dimensions are to be checked on site before any work is put in hand. If in doubt, ask.

NOTES

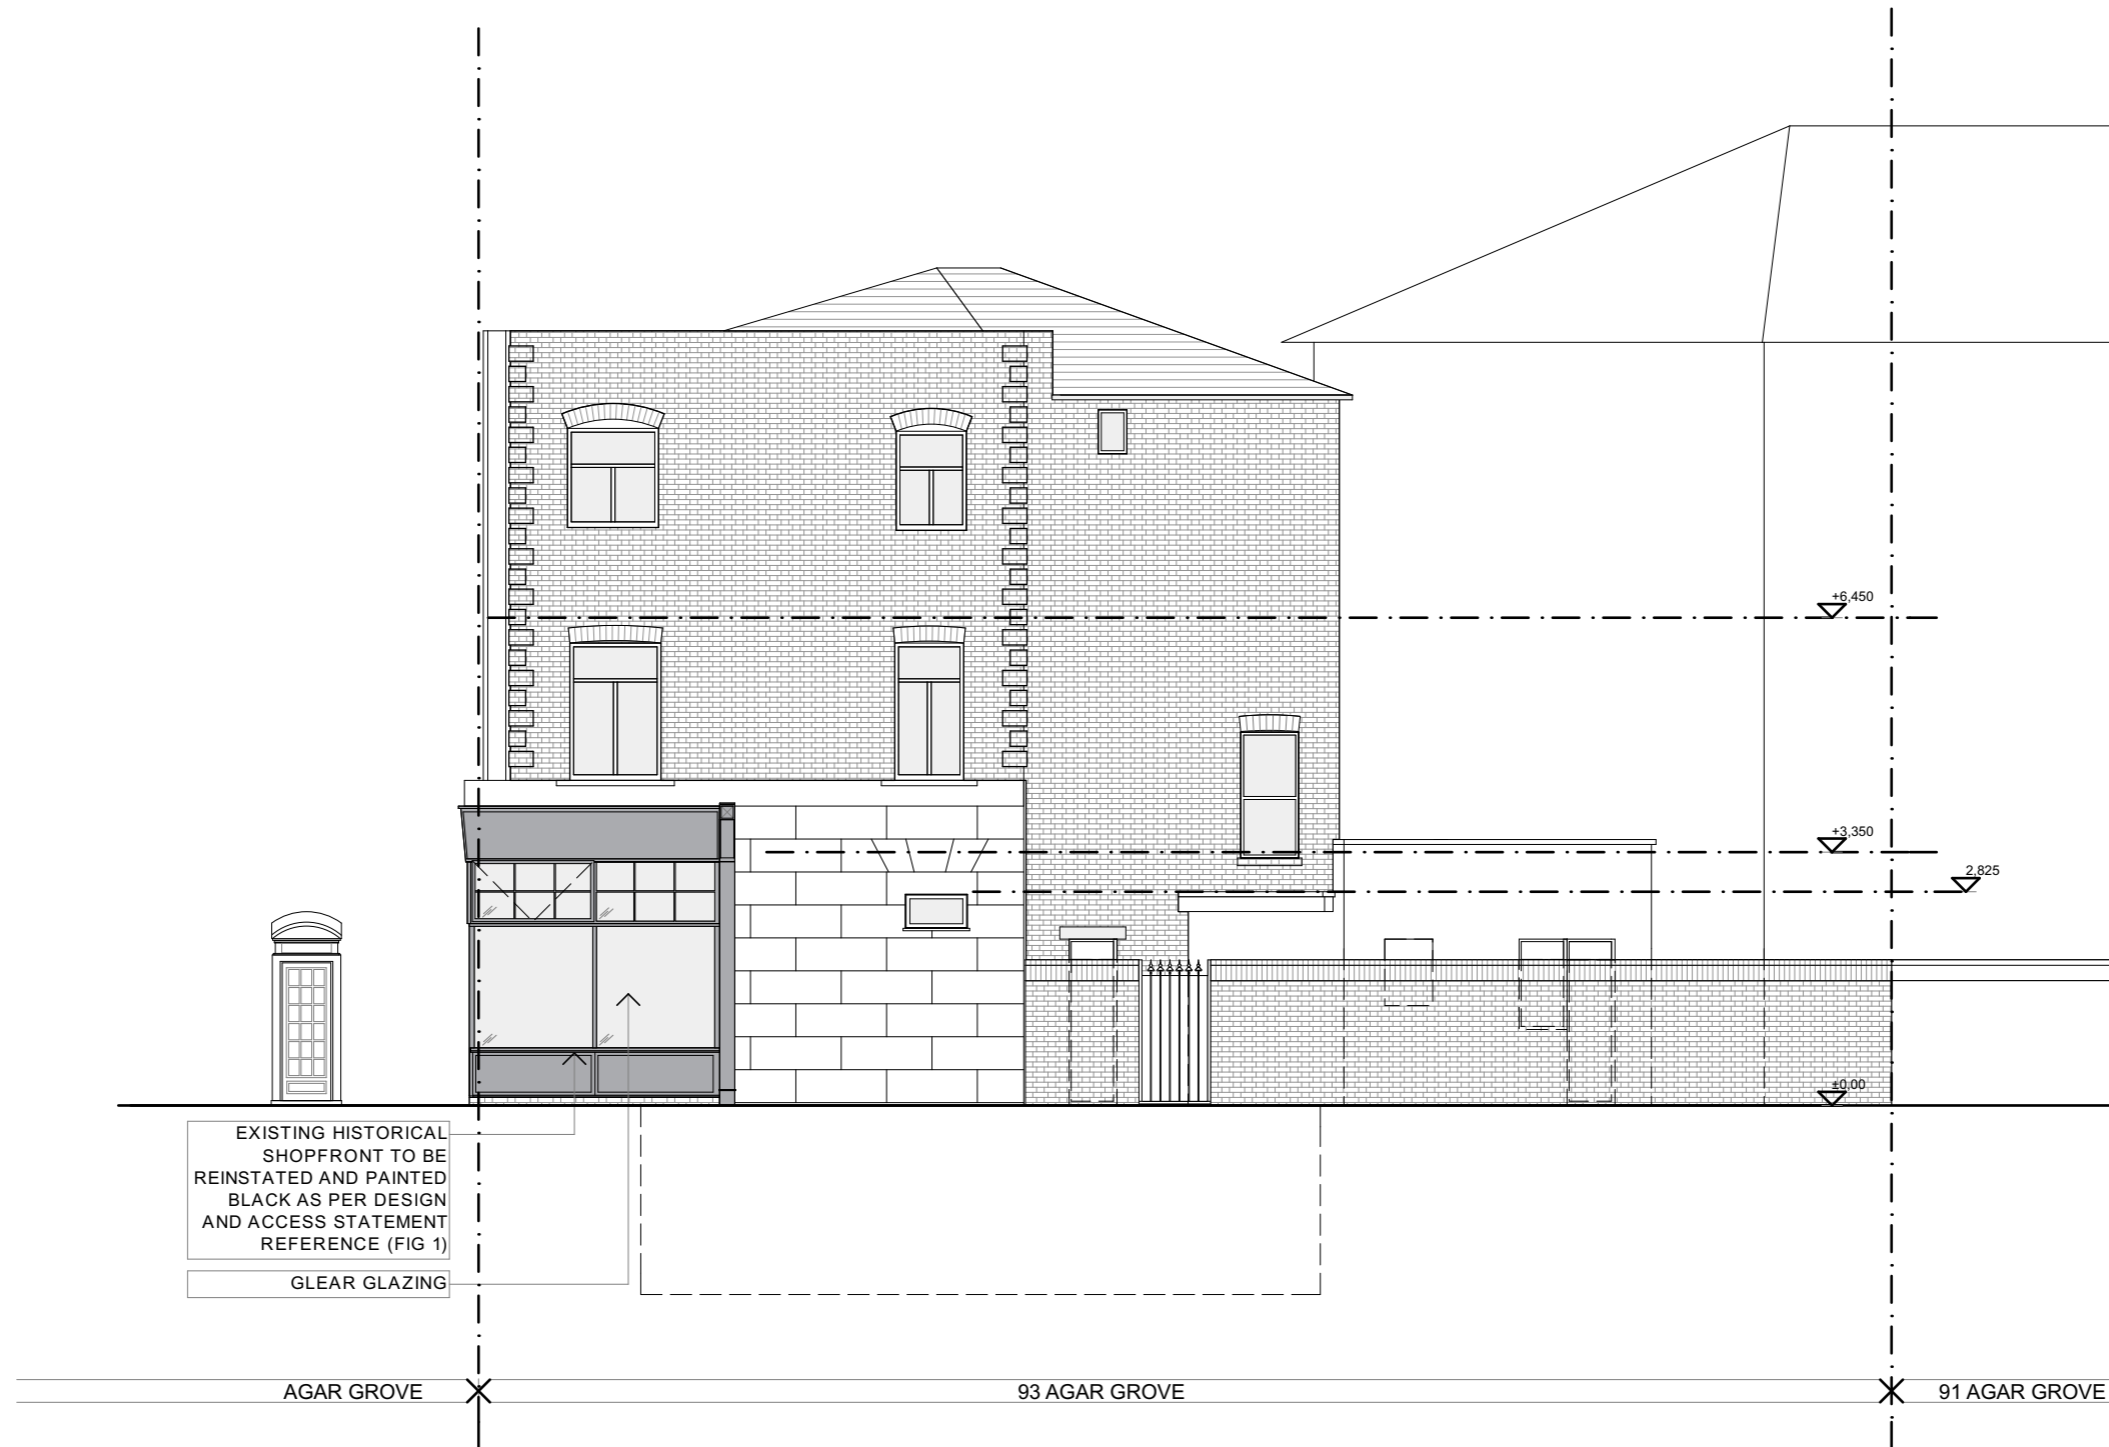


EXISTING HISTORICAL SHOPFRONT TO BE REINSTATED AND PAINTED BLACK AS PER DESIGN AND ACCESS STATEMENT REFERENCE (FIG 1)

GLEAR GLAZING

AGAR GROVE

93 AGAR GROVE

91 AGAR GROVE

 

Rev	Description	Drawn	Date	Checked

Rev	Description	Drawn	Date	Checked

iungo
studio
Mob: +44(0)7438 46 23 51
Email: alex@iungostudio.com
Web: www.iungostudio.com

Project No:	032 93 Agar Grove		
Author:	ac 93 Agar Grove, London		
Checked:	ac Mr Balraj Phakey		
Title:	Elevations Proposed Rear Elevation		
Status:	PLANNING	Scale A1: 1:50	Scale A3: 1:100
Project no. / Stage / Drawing no.	Date:	Revision:	
032(P)044	Jan '21	(--)	