



Notes:


THIS DRAWING IS TO BE READ IN CONJUNCTION WITH ALL OTHER RELEVANT DRAWINGS, DETAILS, SCHEDULES AND SPECIFICATIONS. DO NOT SCALE FROM THIS DRAWING. ALL DIMENSIONS TO BE CHECKED ON SITE PRIOR TO STARTING OF WORKS.

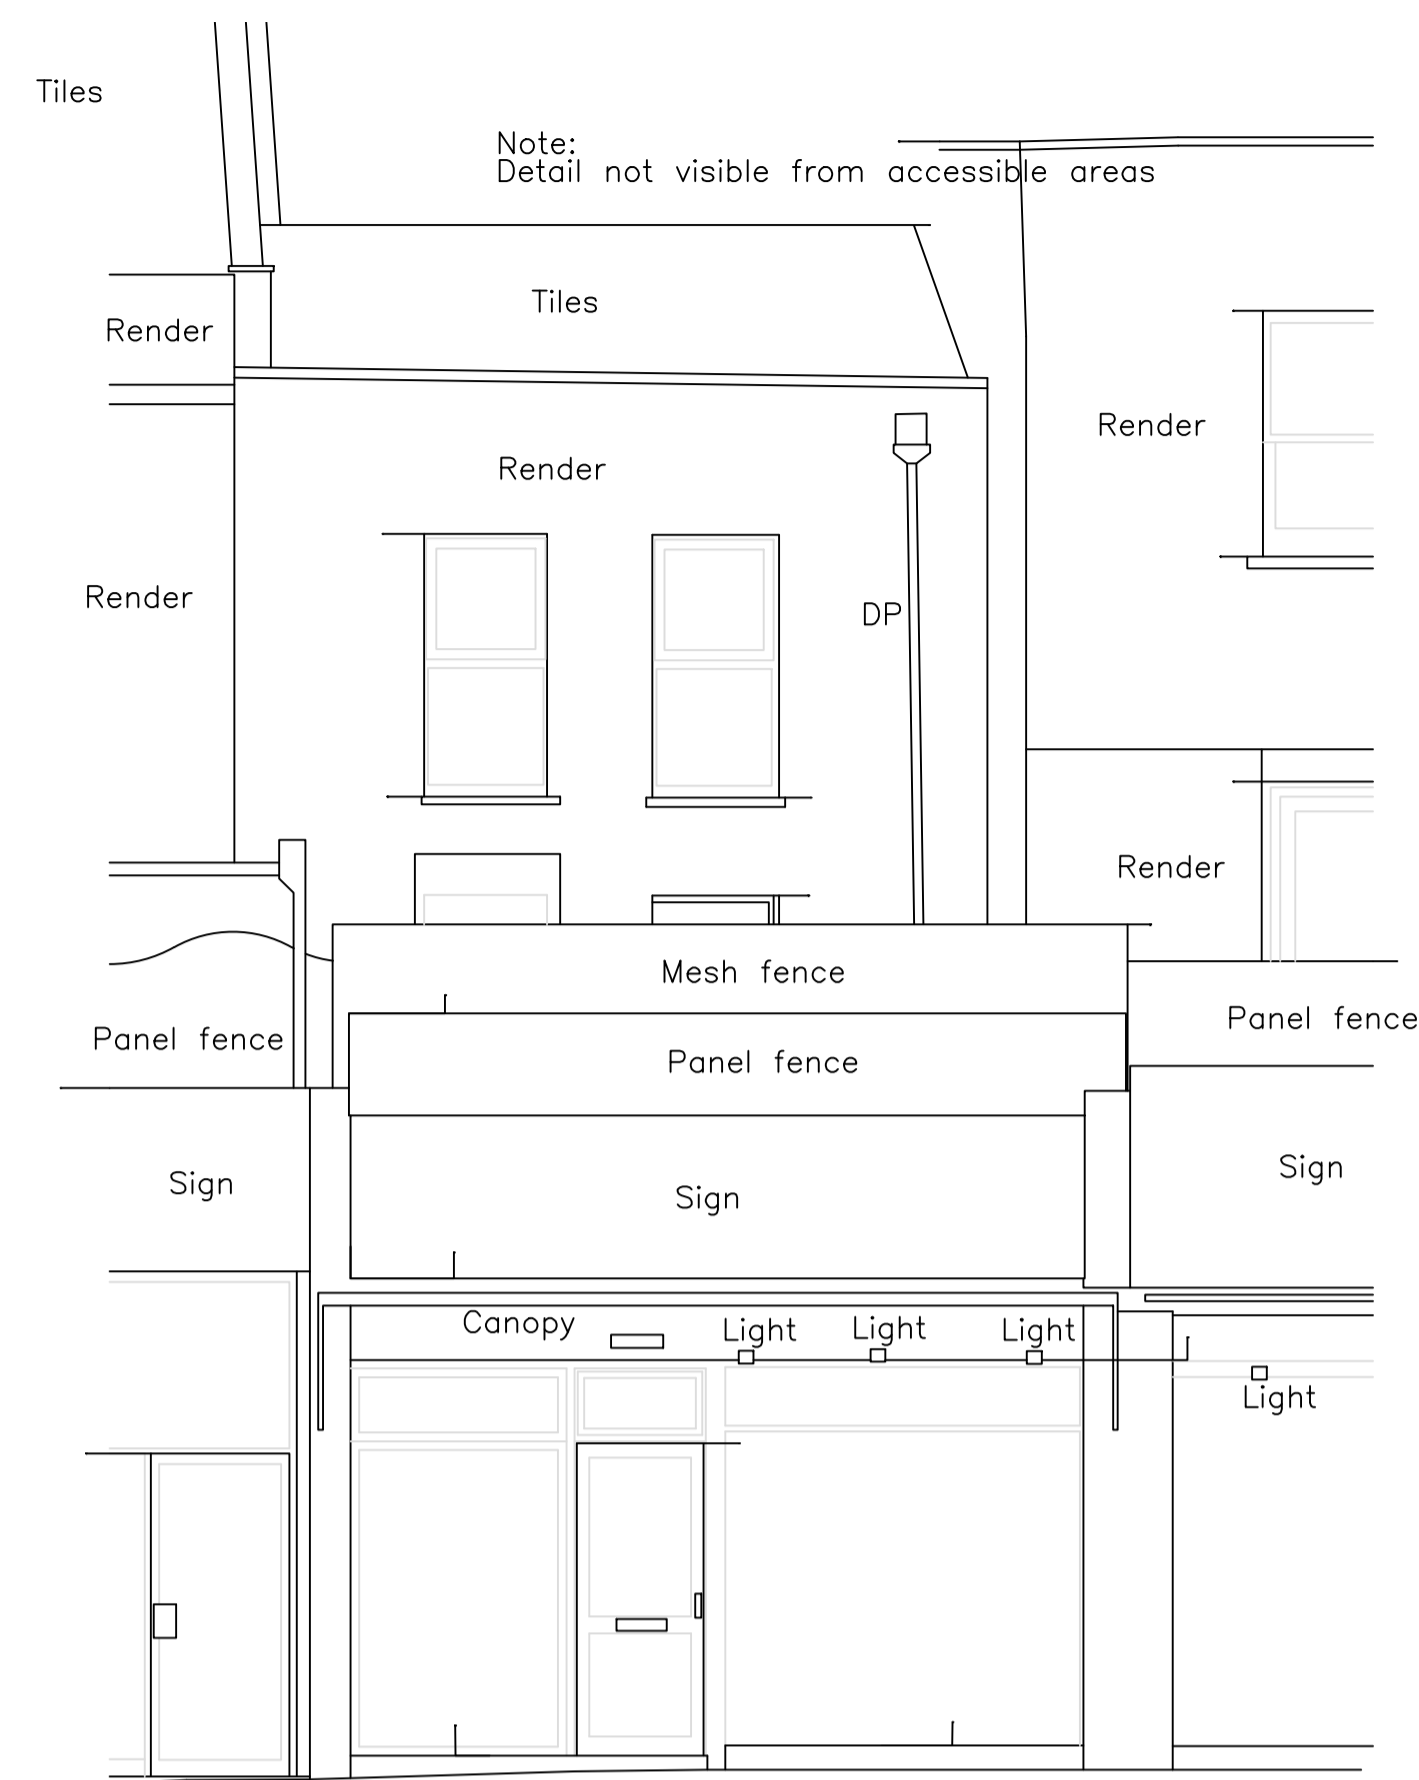

Front Elevation

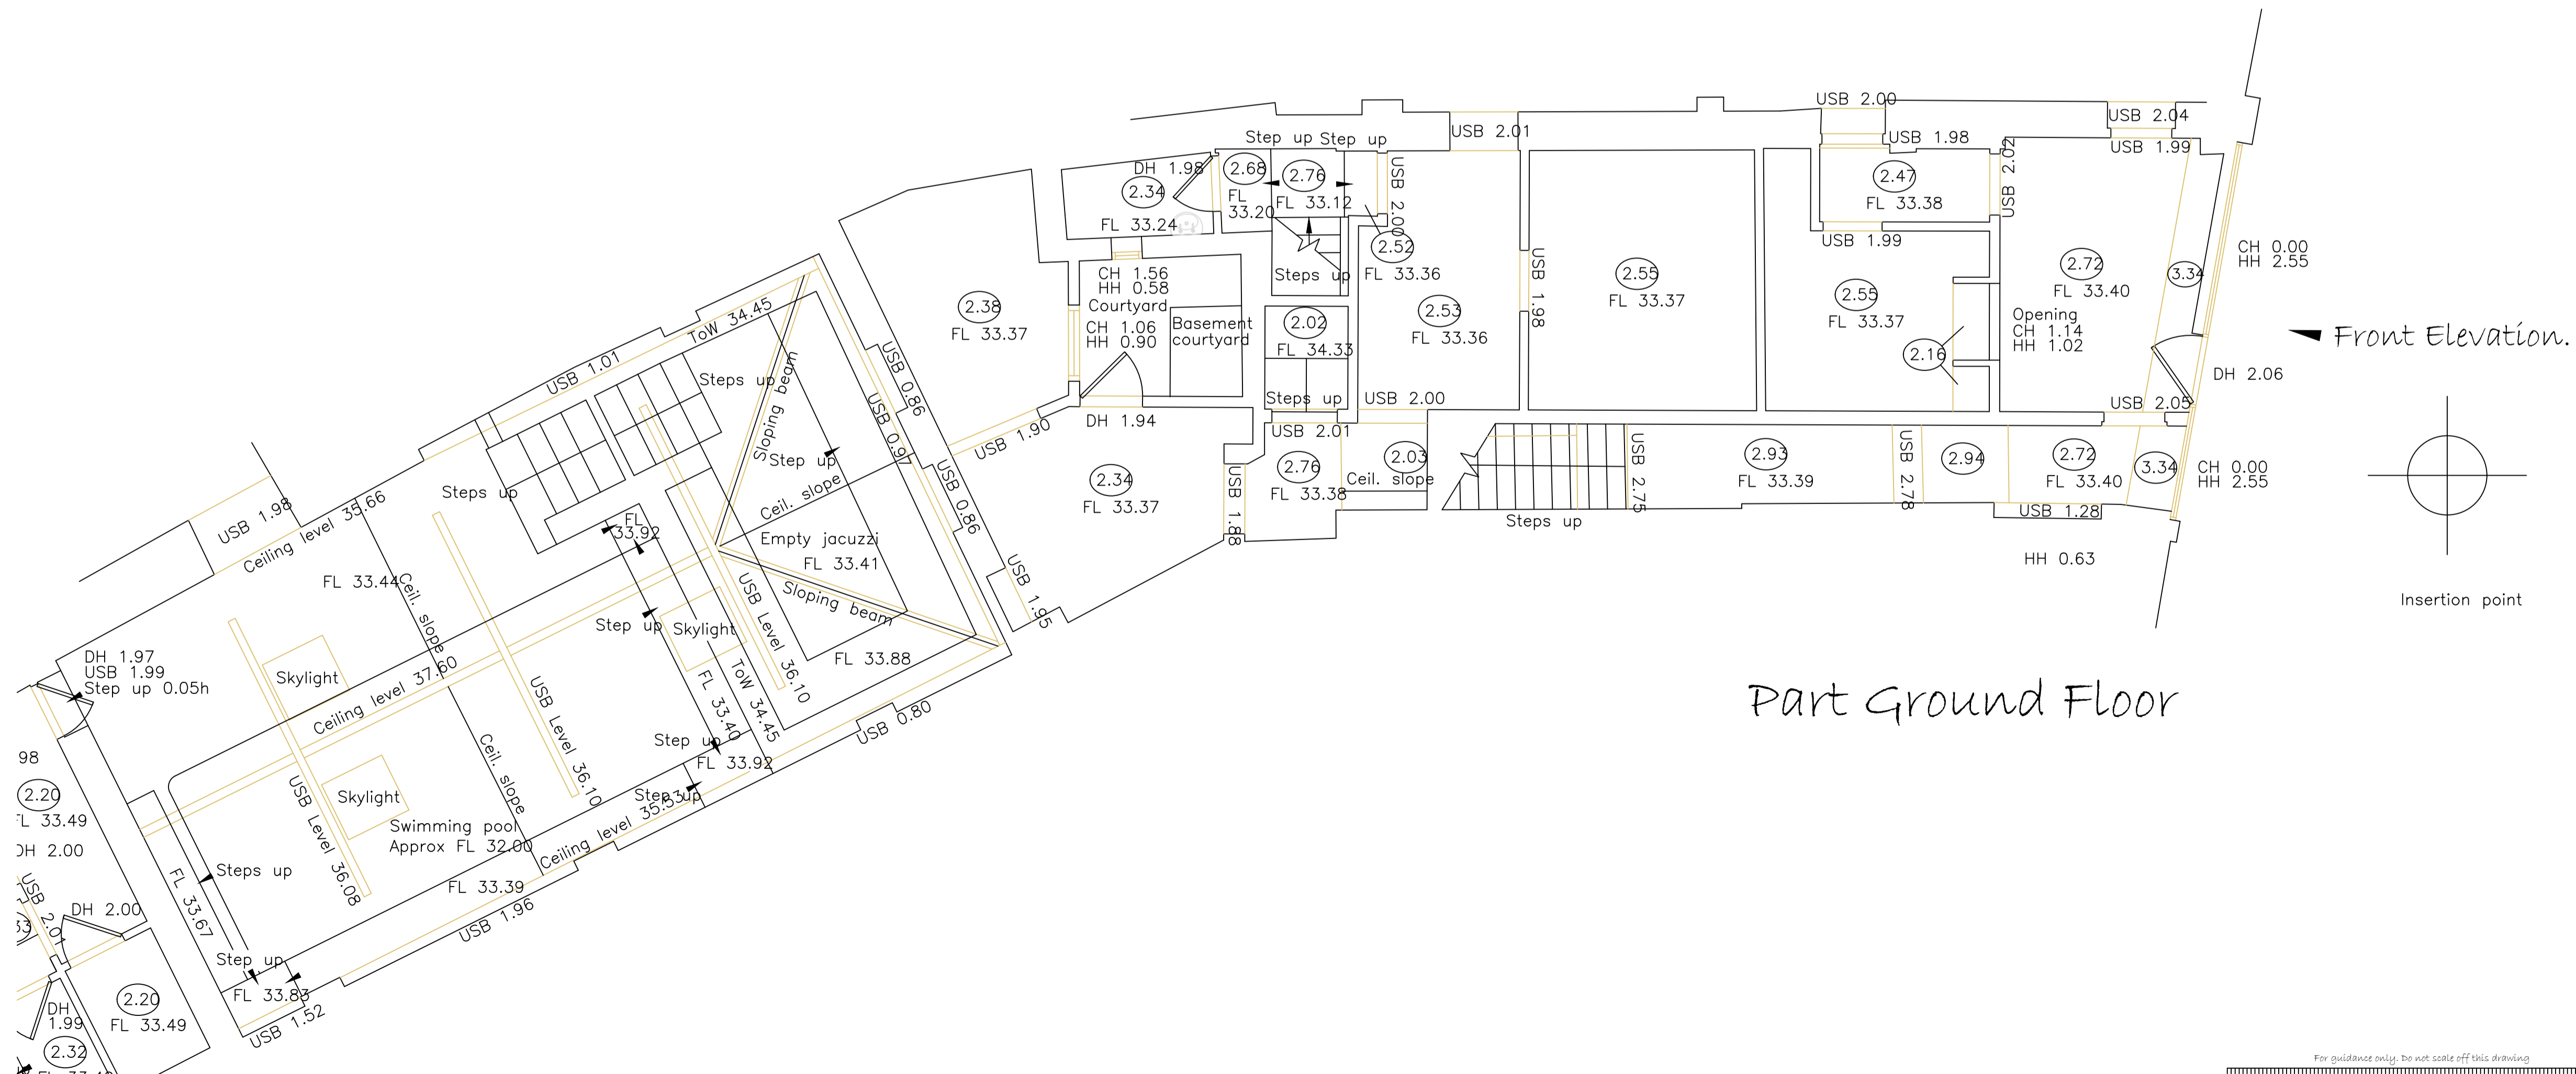

Part Ground Floor

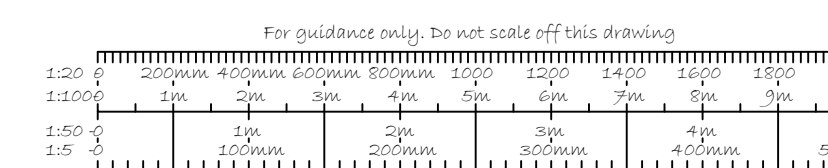

Date	Description	Rev
	Three Square Design Ltd Architectural Designers	
6 The Meadows Dunmow Road Little Canfield, Essex. CM6 1TA Tel: 01279 870767 Email: andrevtate.threesquaredesign@gmail.com		
Project 239 Kentish Town Road London NW5 2JT		
Drawing Existing Plan and Front Elevation.		
Date November 2020		
Scale 1:50 @ A1		
Drawn at		449 / P / 003