



Notes:
 THIS DRAWING IS TO BE READ IN CONJUNCTION WITH ALL OTHER RELEVANT DRAWINGS, DETAILS, SCHEDULES AND SPECIFICATIONS. DO NOT SCALE FROM THIS DRAWING. ALL DIMENSIONS TO BE CHECKED ON SITE PRIOR TO STARTING OF WORKS.

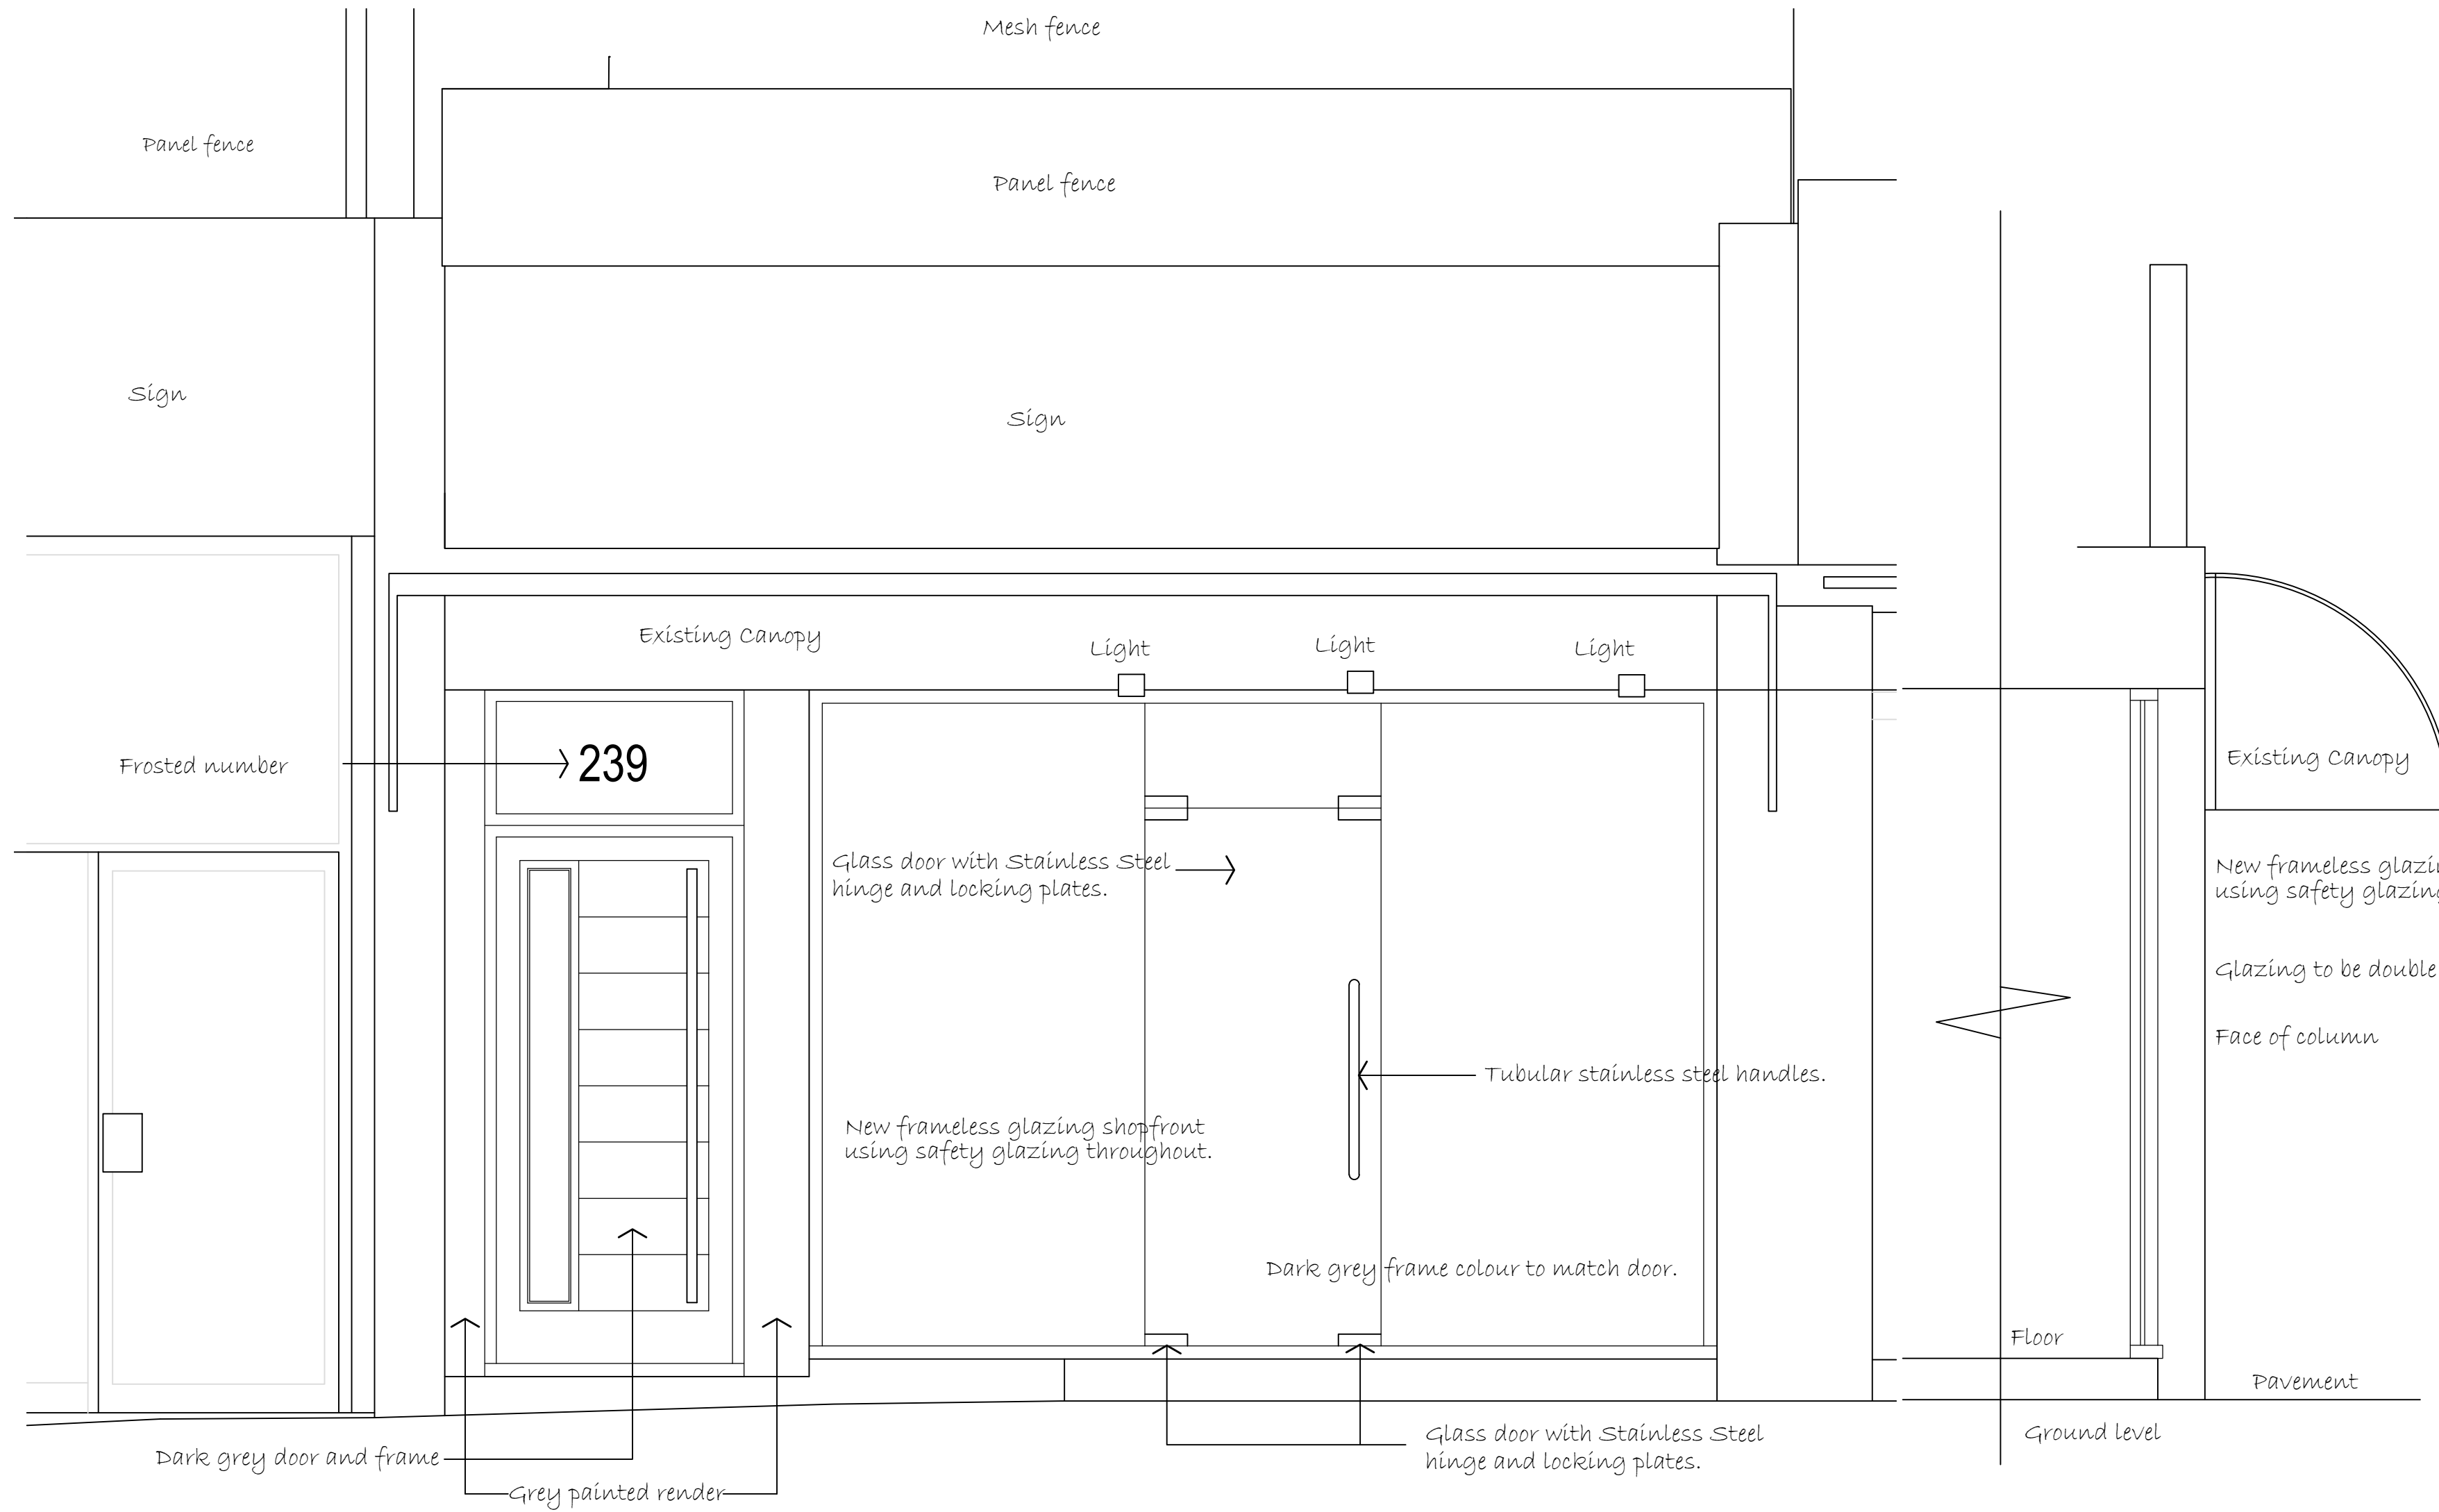

Front Elevation

Section

 

Date	Description	Rev
Dec' 2020	Section added.	B
Oct' 2020	Client amendments.	A

Three Square Design Ltd
 Architectural Designers

6 The Meadows
 Dunmow Road
 Little Canfield, Essex. CM6 1TA
 Tel: 01279 870767
 Email: andrewtate.threesquaredesign@gmail.com

Project
 239 Kentish Town Road
 London
 NW5 2JT

Drawing
 Proposed Shop Front
 Elevation.

Date October 2020

Scale 1:20 @ A2

Drawn at 449/P/001A