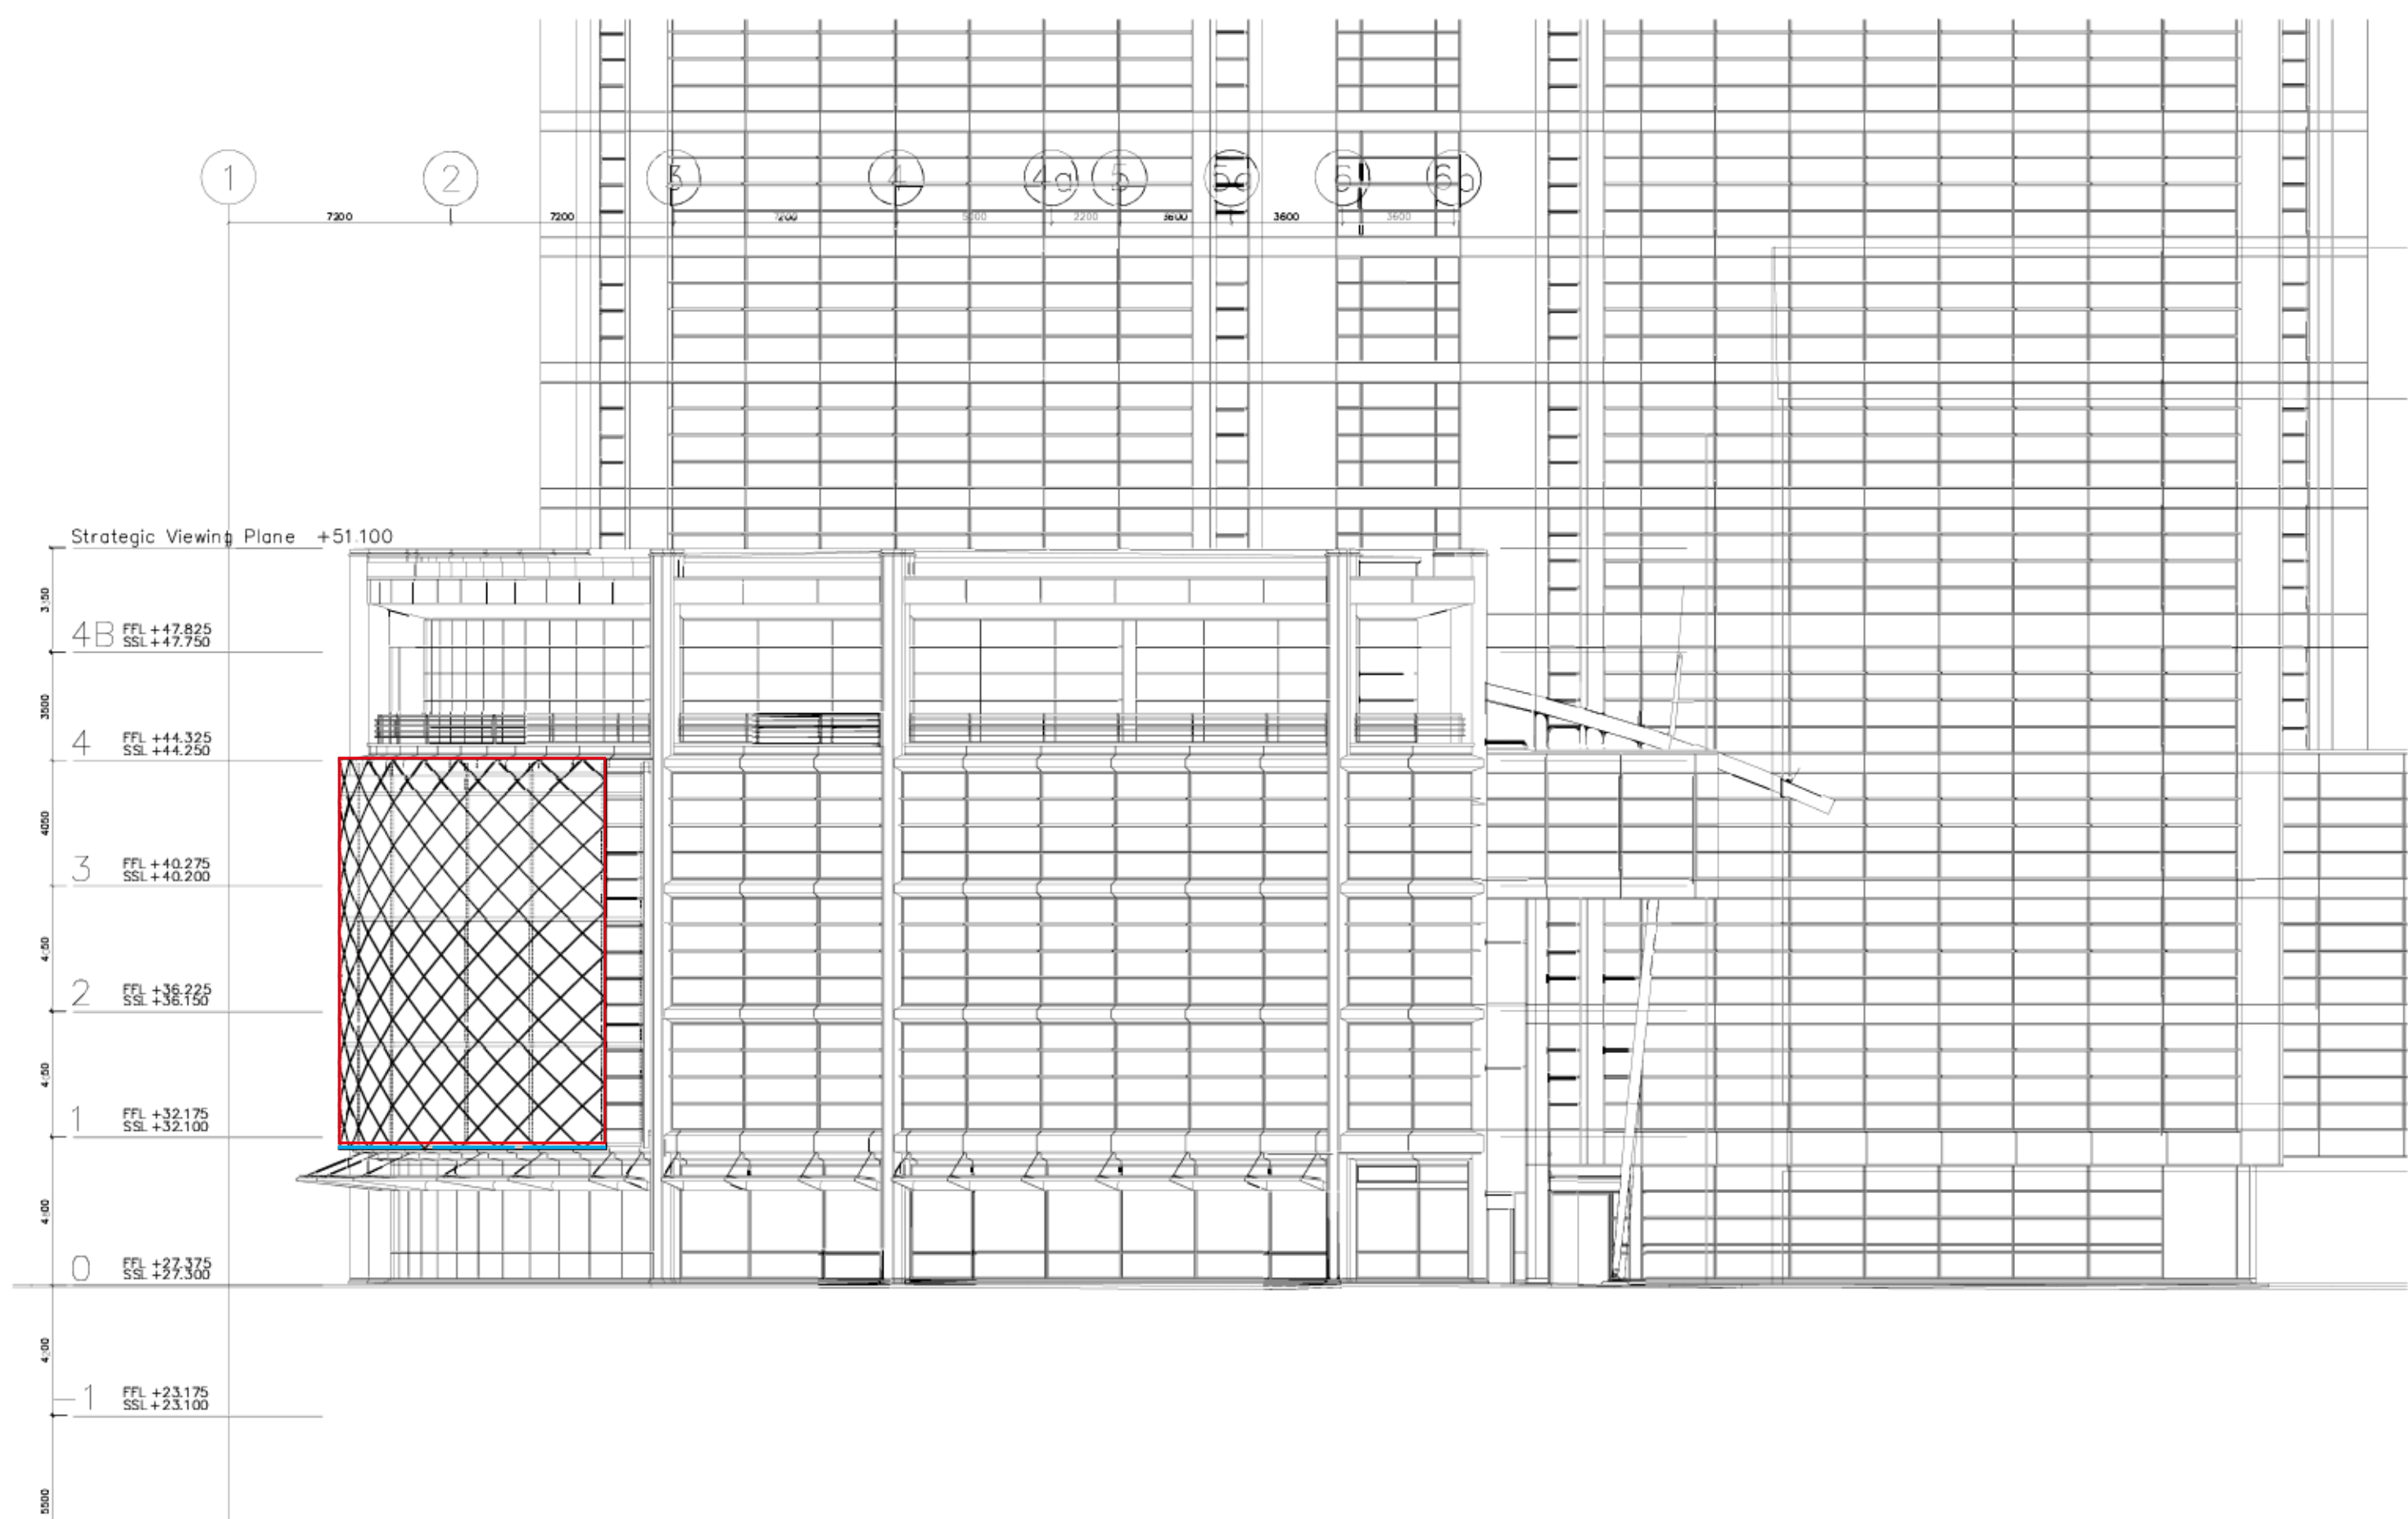


A	04.10.13	Dimensions of existing glazing screen corrected	FS
REV	DATE	REASON FOR ISSUE	CHK

PLANNING

GUY GREENFIELD ARCHITECTS

UCH EUSTON

1ST FLOOR, 3-5 BLEEDING HEART YARD, LONDON EC1N 8SJ T 02074042555 F 02074042777 E Fabio@guygreenfield.co.uk Yasmine@guygreenfield.co.uk

EXISTING EAST ELEVATION DWG 1169_30_02_PL SCALE 1:200 @ A3 NOV 2011