


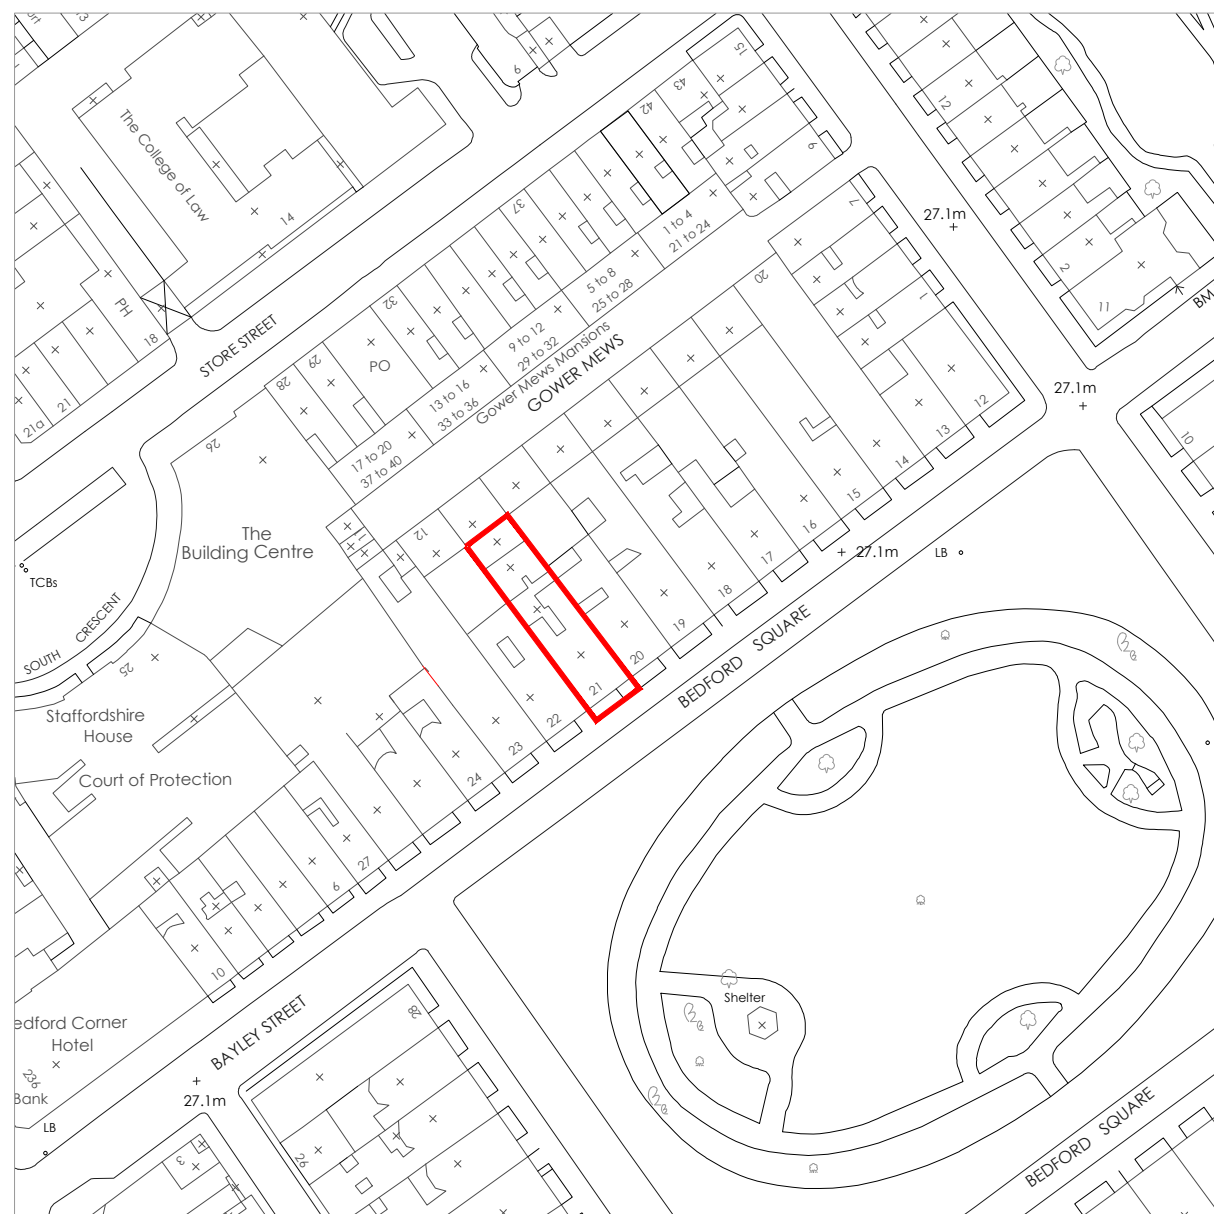

# Site Plan

---

Scale 1:500



# Location Plan

---

Scale 1:1250



DO NOT SCALE

Use only written dimension. All dimension must be verified prior to works being put into hand and any discrepancies reported to the originator.

## Health and Safety Information

	Details	Sign	Date
Asbestos Survey			
Structural Check/Lifting & Handling			
Site Survey			
Access and Egress/Site Compound			
Hazards Identified			

### General Notes

[illegible]

REV	Details of Revision	Date	Signature
-----	---------------------	------	-----------



## THE BEDFORD ESTATES

29a Montague Street, London WC1B 5BL

Tel: +44(0)20 7636 2885  
Fax: +44(0)20 7255 1729

Project	21 Bedford Square London
---------	-----------------------------

Title	Site & Location Plan
-------	----------------------

Drawing No	BB059 - 2020 - SP00
------------	---------------------

Scale <b>As Shown</b>	Drawn <b>SEEM</b>	Checked <b>*</b>	Co-ord chk <b>*</b>
Drawing size <b>A3</b>	Date <b>Jan'21</b>	Date <b>*</b>	Date <b>*</b>

Status	PLANNING
--------	----------