




1 Proposed Front Elevation
Scale: 1:50

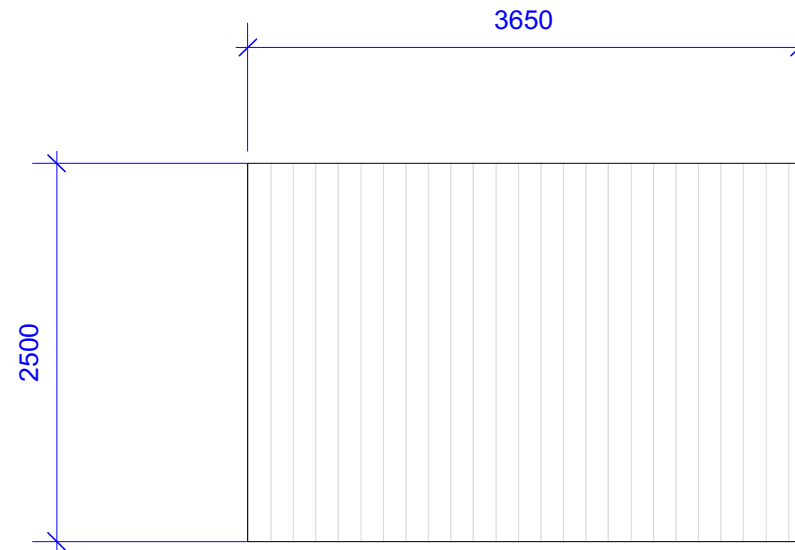


3 Left Hand Side Elevation
Scale: 1:50

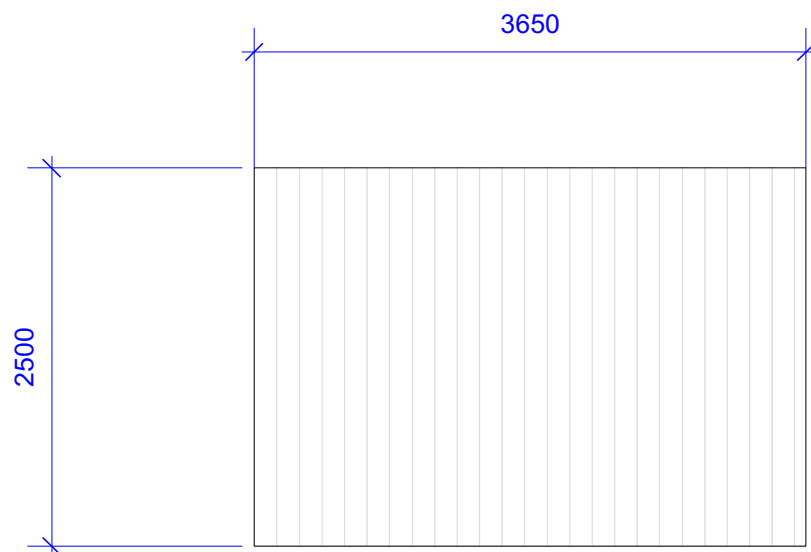

2 Proposed Rear Elevation
Scale: 1:50

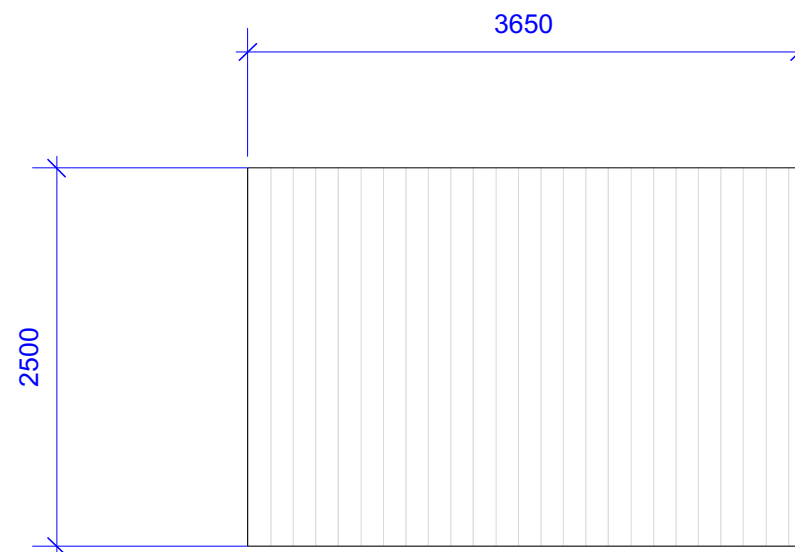

4 Proposed Right Hand Side Elevation
Scale: 1:50

 

Title Proposed Garden Room Elevations	
Client Sheena McCaffrey	
Drawing Number P130-02	Scale A3@1:50
Drawn By London Garden Rooms	