




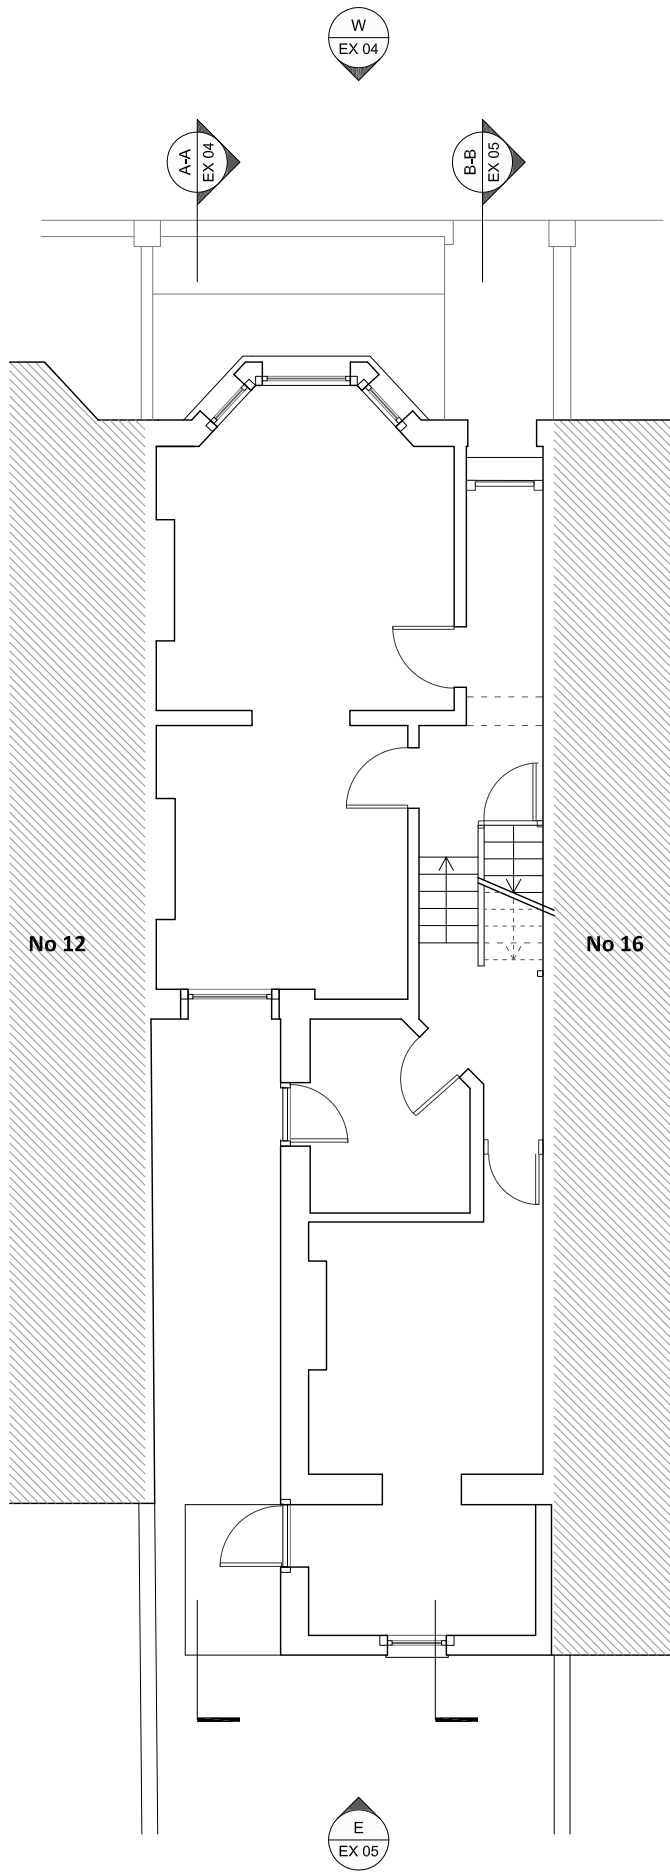

1 Ground Floor Plan
EX02 SCALE 1:100

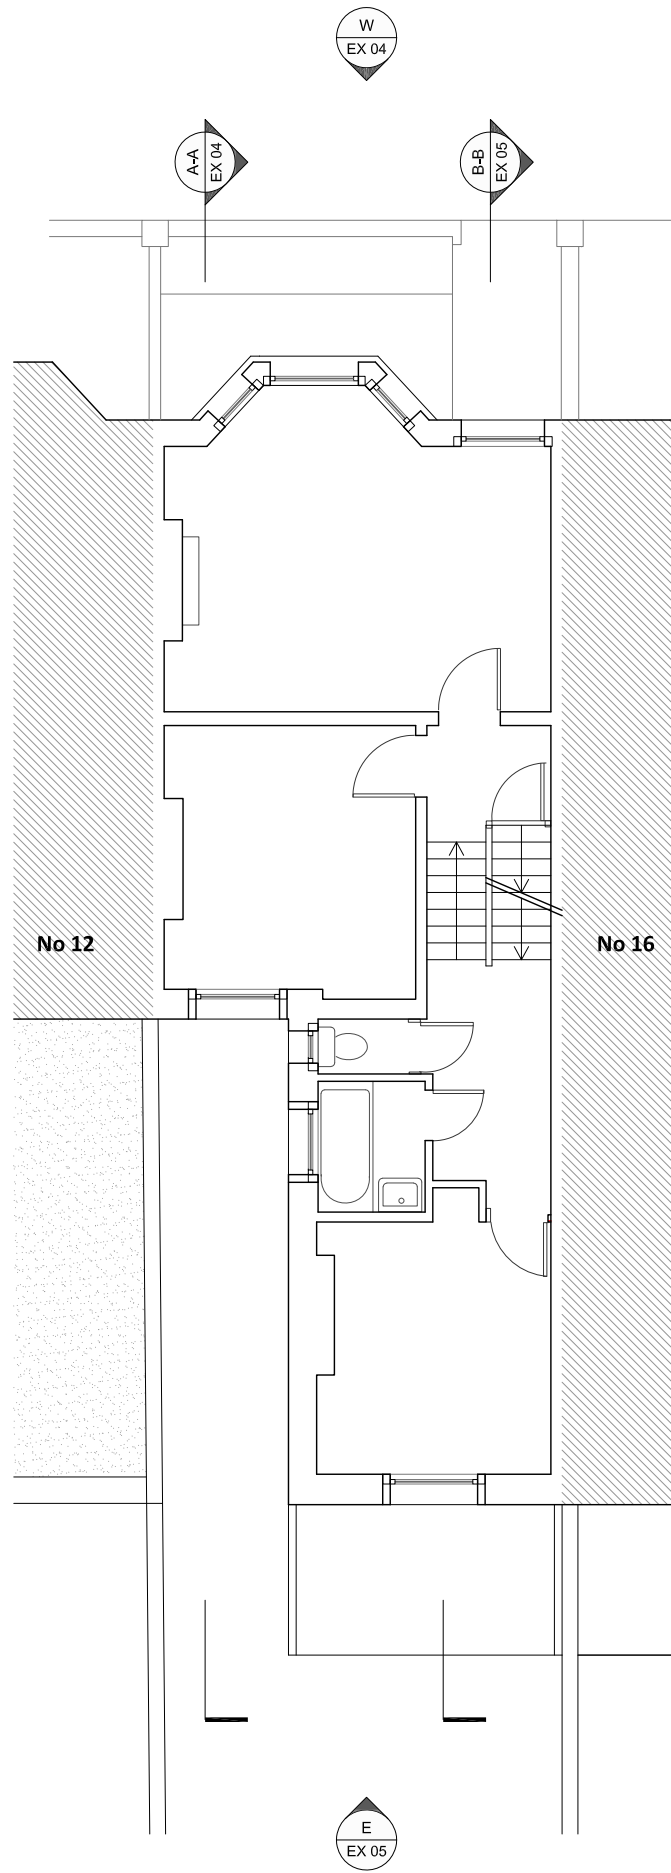

2 First Floor Plan
EX02 SCALE 1:100

 

Eca Studio Ltd

W: www.ecastudio.com
T: +44 (0)7552010507
E: info@ecastudio.com

PROJECT

14 MACKESON ROAD
LONDON
NW3 2LT

CLIENT

S. LEVINE
P. FERRARI

DATE

28/01/2021

SCALE

1:100 @ A3

DRAWING TITLE

EXISTING
GROUND FLOOR PLAN
FIRST FLOOR PLAN

NOTES

Copyright 2020 - Eca Studio Ltd
Do not scale this drawing. All dimensions to be checked on site.
All work must comply with relevant British Standards and Building
Regulations requirements. Drawing errors and omissions to be
reported to the architect. All drawings to be read in conjunction
with SE structural information. Any discrepancies to be reported
immediately.

PROJECT REFERENCE

SPH

DRAWING No

EX02

PROJECT

14 MACKESON ROAD
LONDON
NW3 2LT

CLIENT

S. LEVINE
P. FERRARI

DATE

28/01/2021

SCALE

1:100 @ A3

DRAWING TITLE

EXISTING
FIRST FLOOR PLAN
LOFT PLAN
ROOF PLAN

NOTES


Copyright 2020 - Eca Studio Ltd
Do not scale this drawing. All dimensions to be checked on site.
All work must comply with relevant British Standards and Building
Regulations requirements. Drawing errors and omissions to be
reported to the architect. All drawings to be read in conjunction
with SE structural information. Any discrepancies to be reported
immediately.

PROJECT REFERENCE


SPH

DRAWING No


EX03

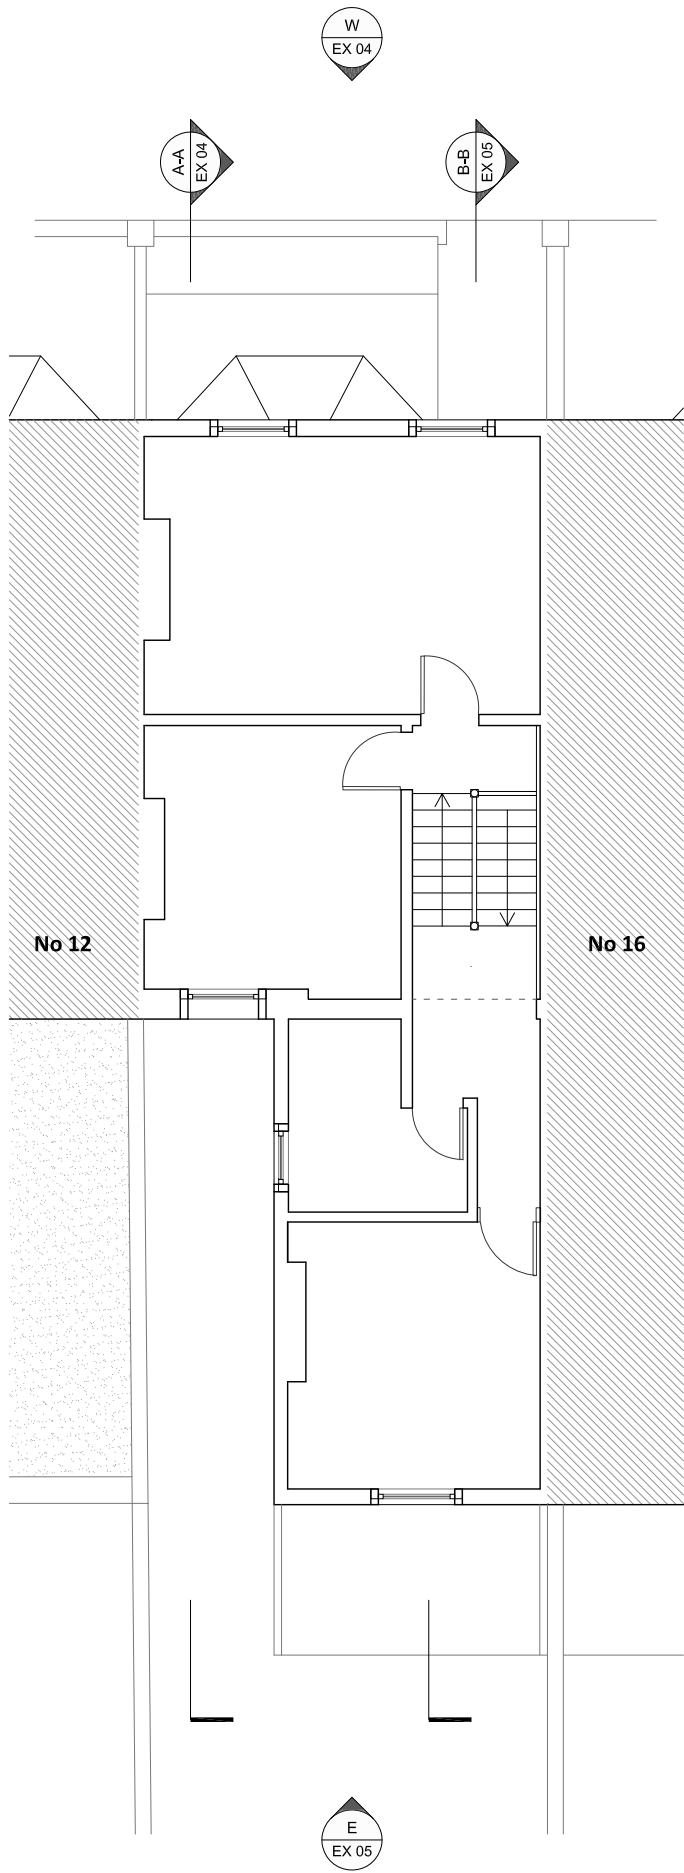


1 Second Floor Plan
EX03 SCALE 1:100

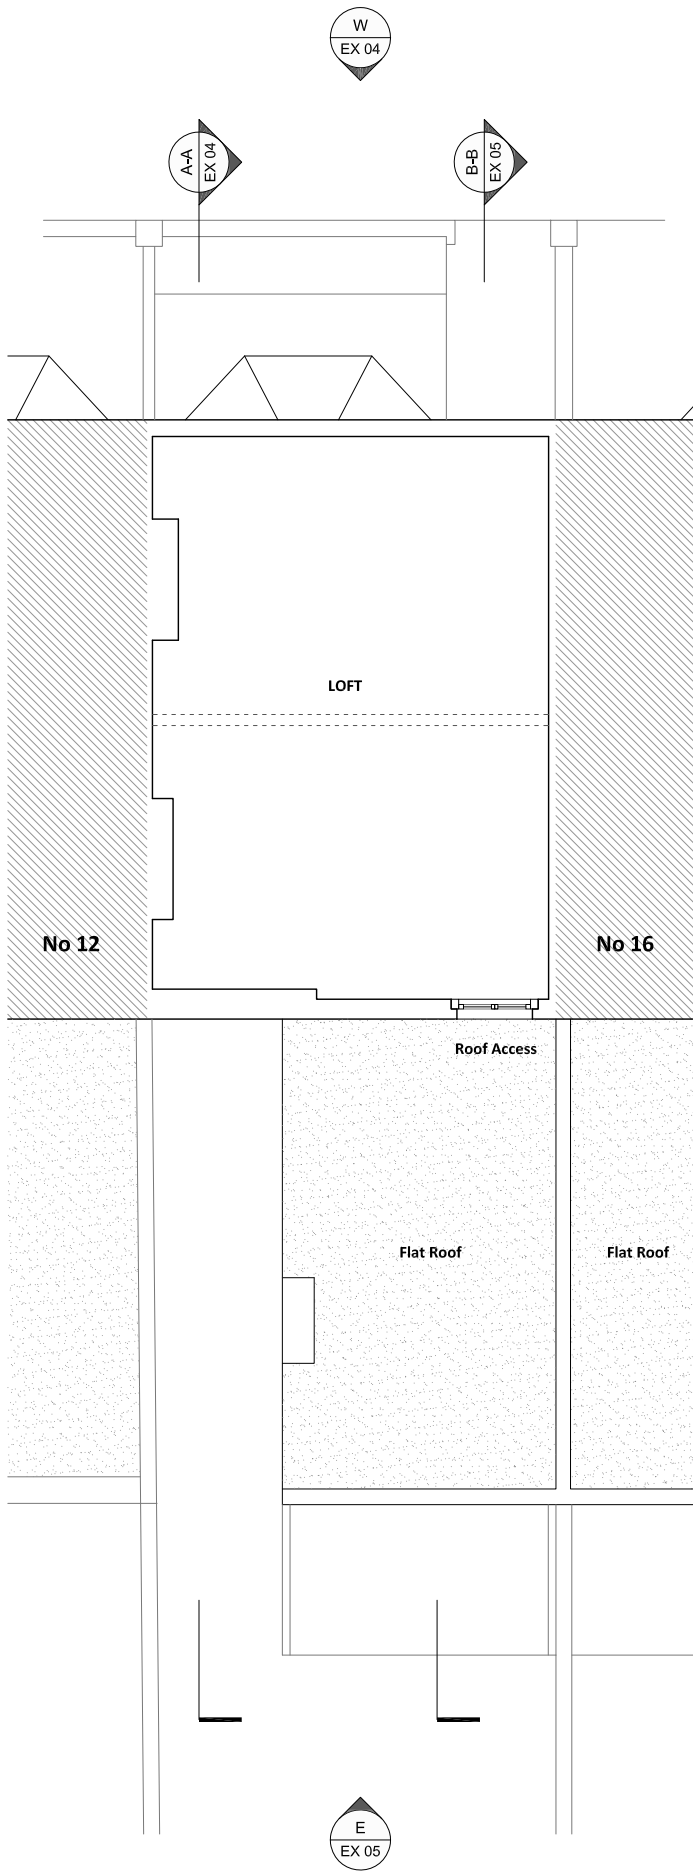

2 Loft Plan
EX03 SCALE 1:100

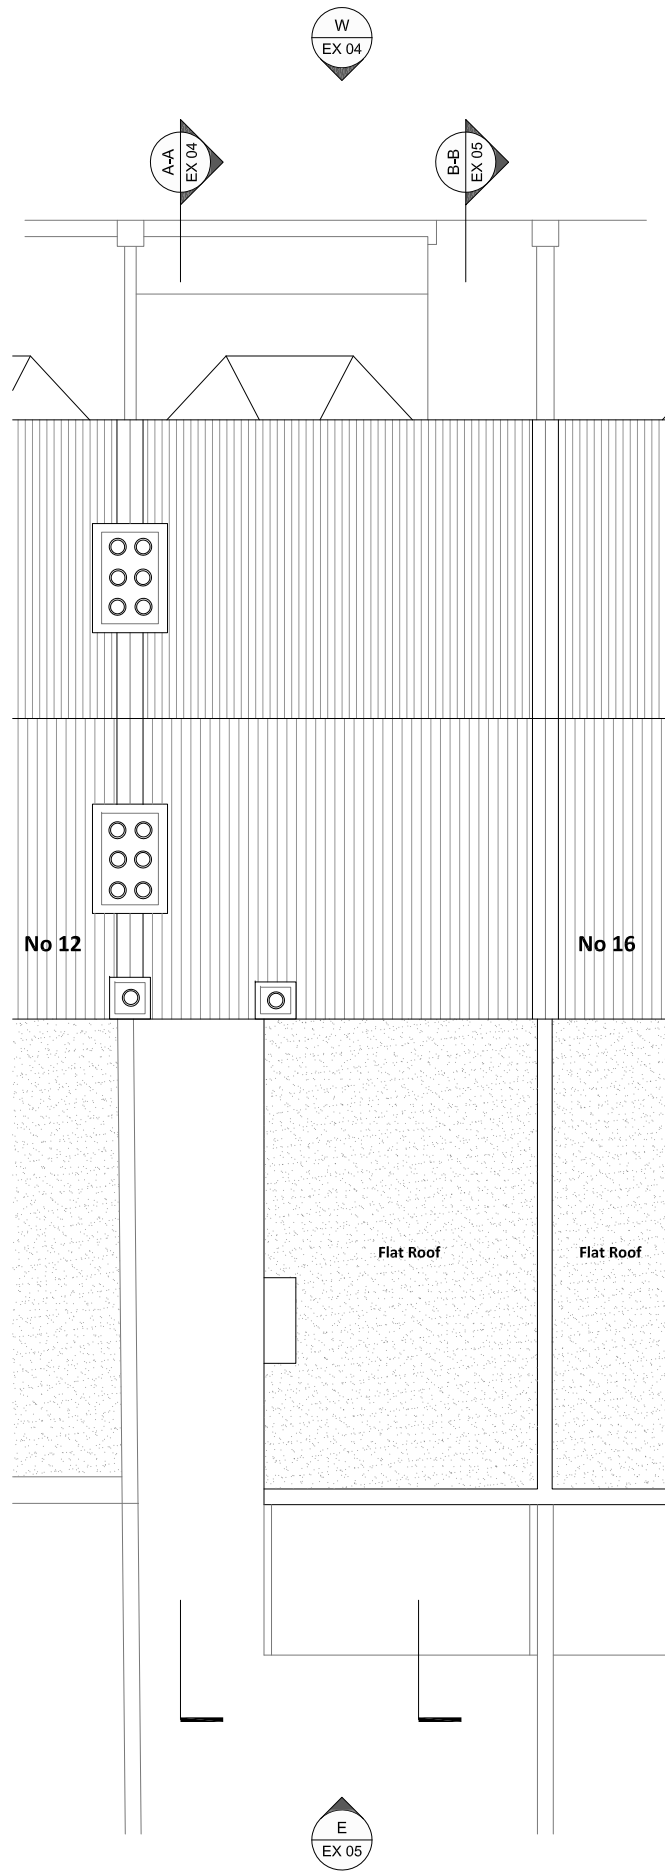

3 Roof Plan
EX03 SCALE 1:100

 

PROJECT

14 MACKESON ROAD
LONDON
NW3 2LT

CLIENT

S. LEVINE
P. FERRARI

DATE

28/01/2021

SCALE

1:100 @ A3

DRAWING TITLE

EXISTING
SECTION A-A
FRONT ELEVATION

NOTES

Copyright 2020 - Eca Studio Ltd
Do not scale this drawing. All dimensions to be checked on site.
All work must comply with relevant British Standards and Building
Regulations requirements. Drawing errors and omissions to be
reported to the architect. All drawings to be read in conjunction
with SE structural information. Any discrepancies to be reported
immediately.

PROJECT REFERENCE

SPH

DRAWING No


EX04



1 Section A-A
EX04 SCALE 1:100



2 Front Elevation
EX04 SCALE 1:100

 

PROJECT

14 MACKESON ROAD
LONDON
NW3 2LT

CLIENT

S. LEVINE
P. FERRARI

DATE

28/01/2021

SCALE

1:100 @ A3

DRAWING TITLE

EXISTING
SECTION B-B
REAR ELEVATION

NOTES


Copyright 2020 - Eca Studio Ltd
Do not scale this drawing. All dimensions to be checked on site.
All work must comply with relevant British Standards and Building
Regulations requirements. Drawing errors and omissions to be
reported to the architect. All drawings to be read in conjunction
with SE structural information. Any discrepancies to be reported
immediately.

PROJECT REFERENCE


SPH

DRAWING No

EX05

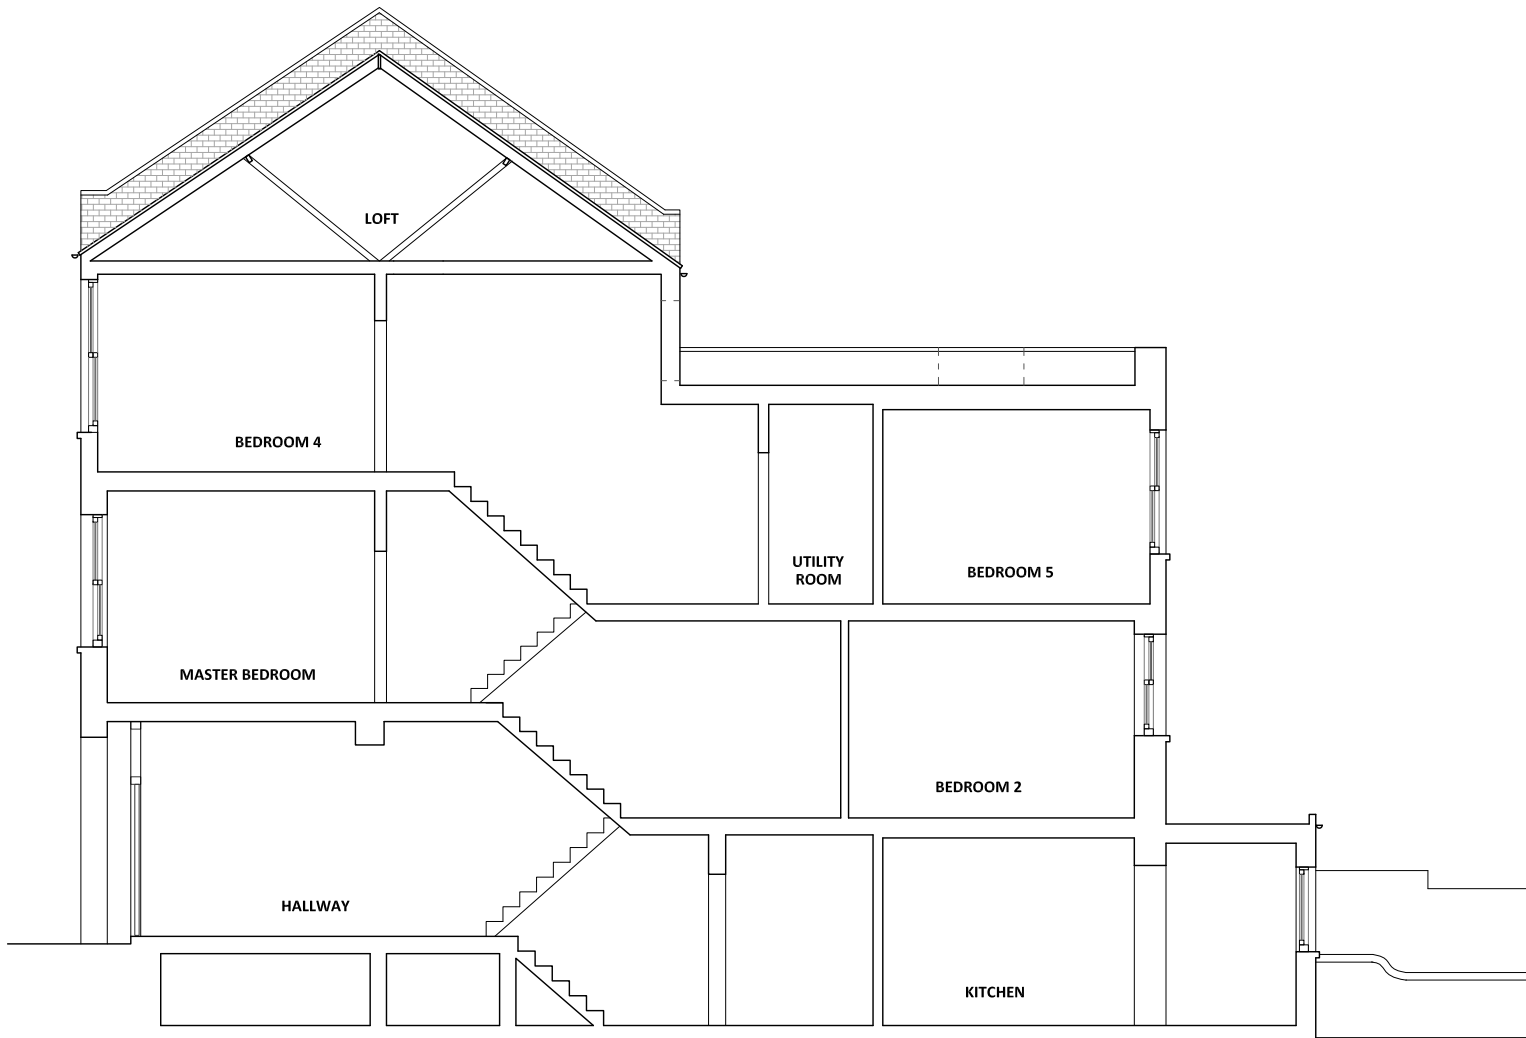

1 Section B-B
EX05 SCALE 1:100

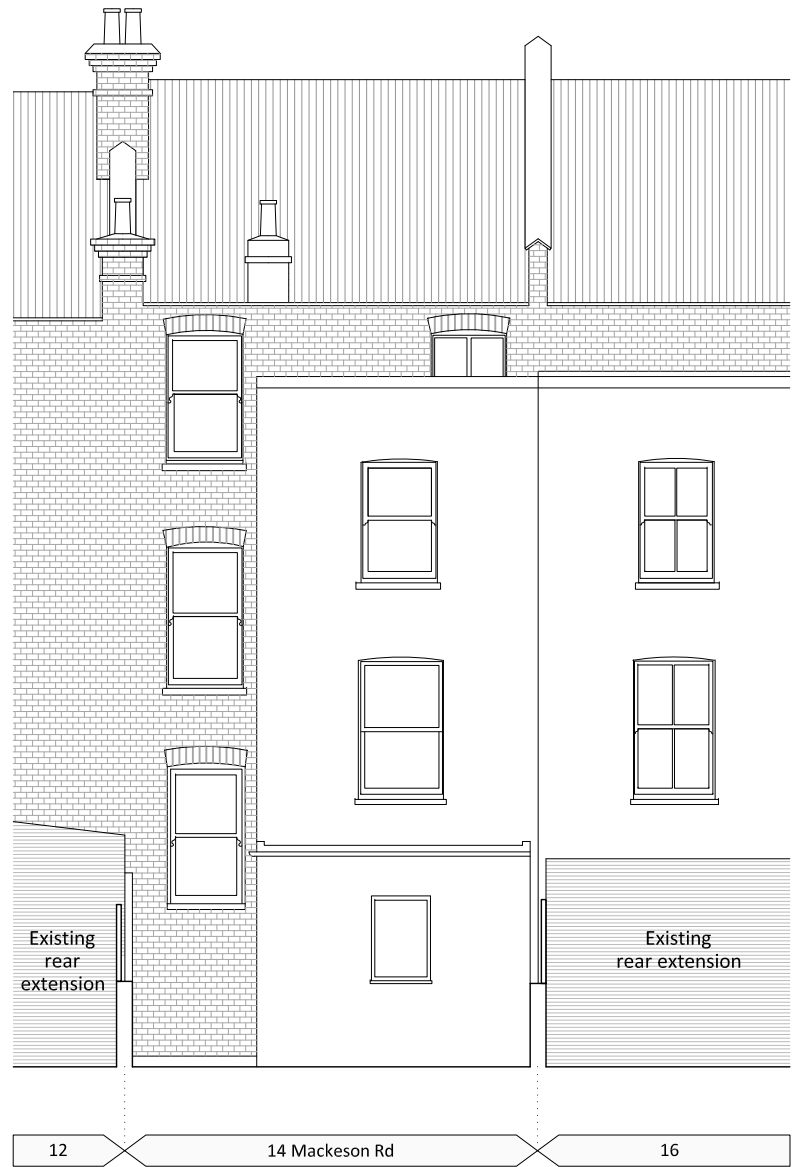

2 Rear Elevation
EX05 SCALE 1:100

0 0.5 1 2 m