


**SITE & ROOF PLAN  
as existing - 1:200**



**SITE & ROOF PLAN  
as proposed - 1:200**

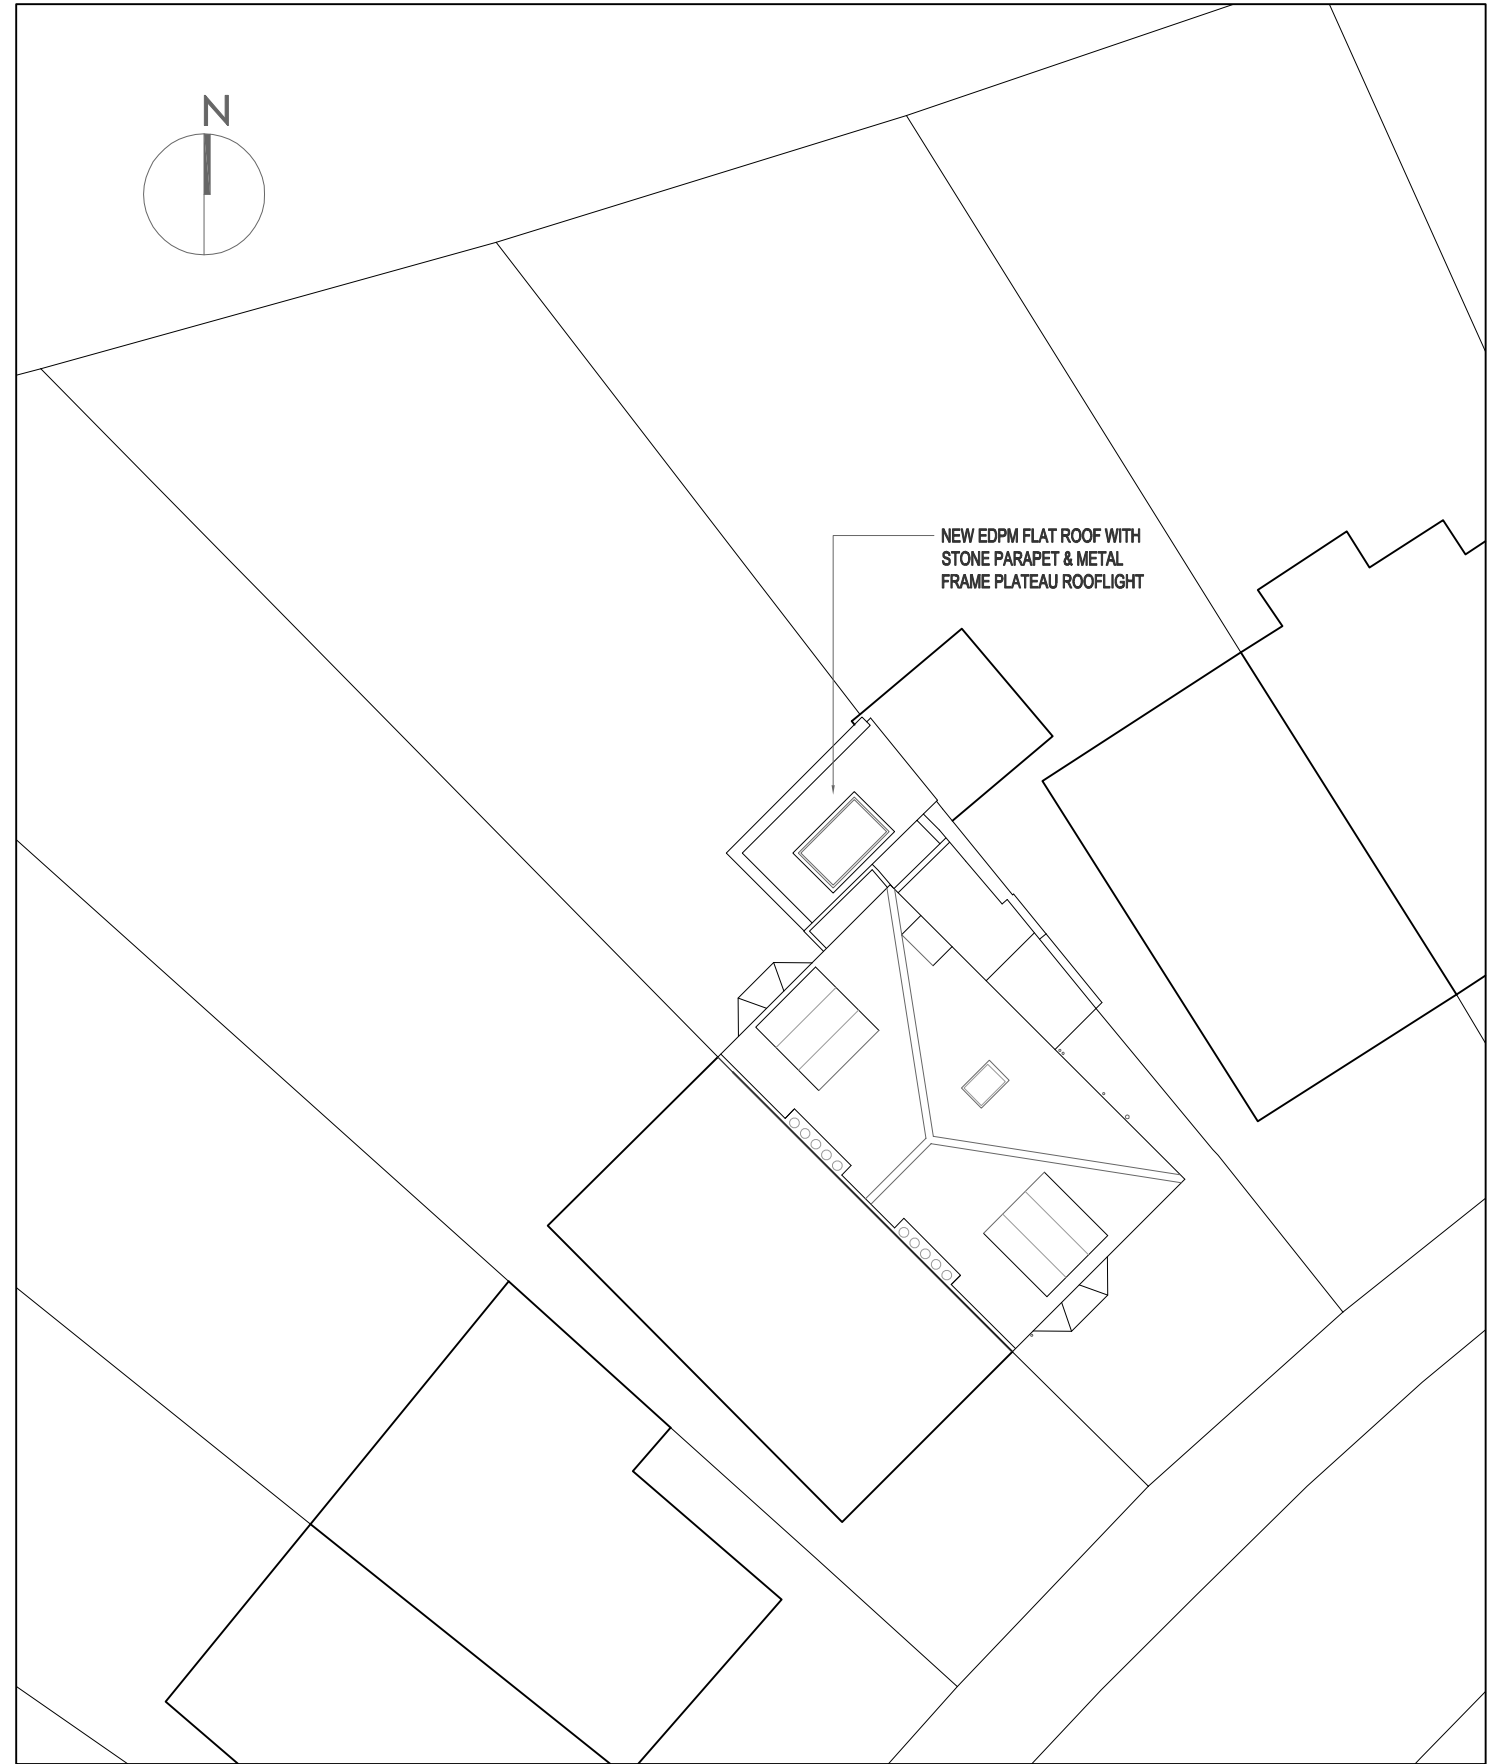

scale bar	north arrow	REVISIONS	<p><b>Note:</b> All dimensions to be checked on site and any discrepancies reported to the Architect.</p> <p>Do not scale from this drawing. Check with Architect if in doubt.</p>	 <p><b>SCHD Architecture &amp; Design</b> 40 Manor Road Walthamstow E17 5RZ tel: 020 8531 2571 mobile: 07400 466545 website: www.schd.co.uk email: simon@schd.co.uk</p>	<p>job: 110, SOUTH HILL PK</p>	<p>ALTERATIONS</p>	<p>date: JAN 2021</p>	<p>status: PLANNING</p>
					<p>drawing title: SITE &amp; ROOF PLANS as existing &amp; proposed</p>	<p>scale: 1:1250</p>	<p>drawing number: 2101/01</p>	