


**Construction key**

- Existing structure
- Structure demolished
- New construction

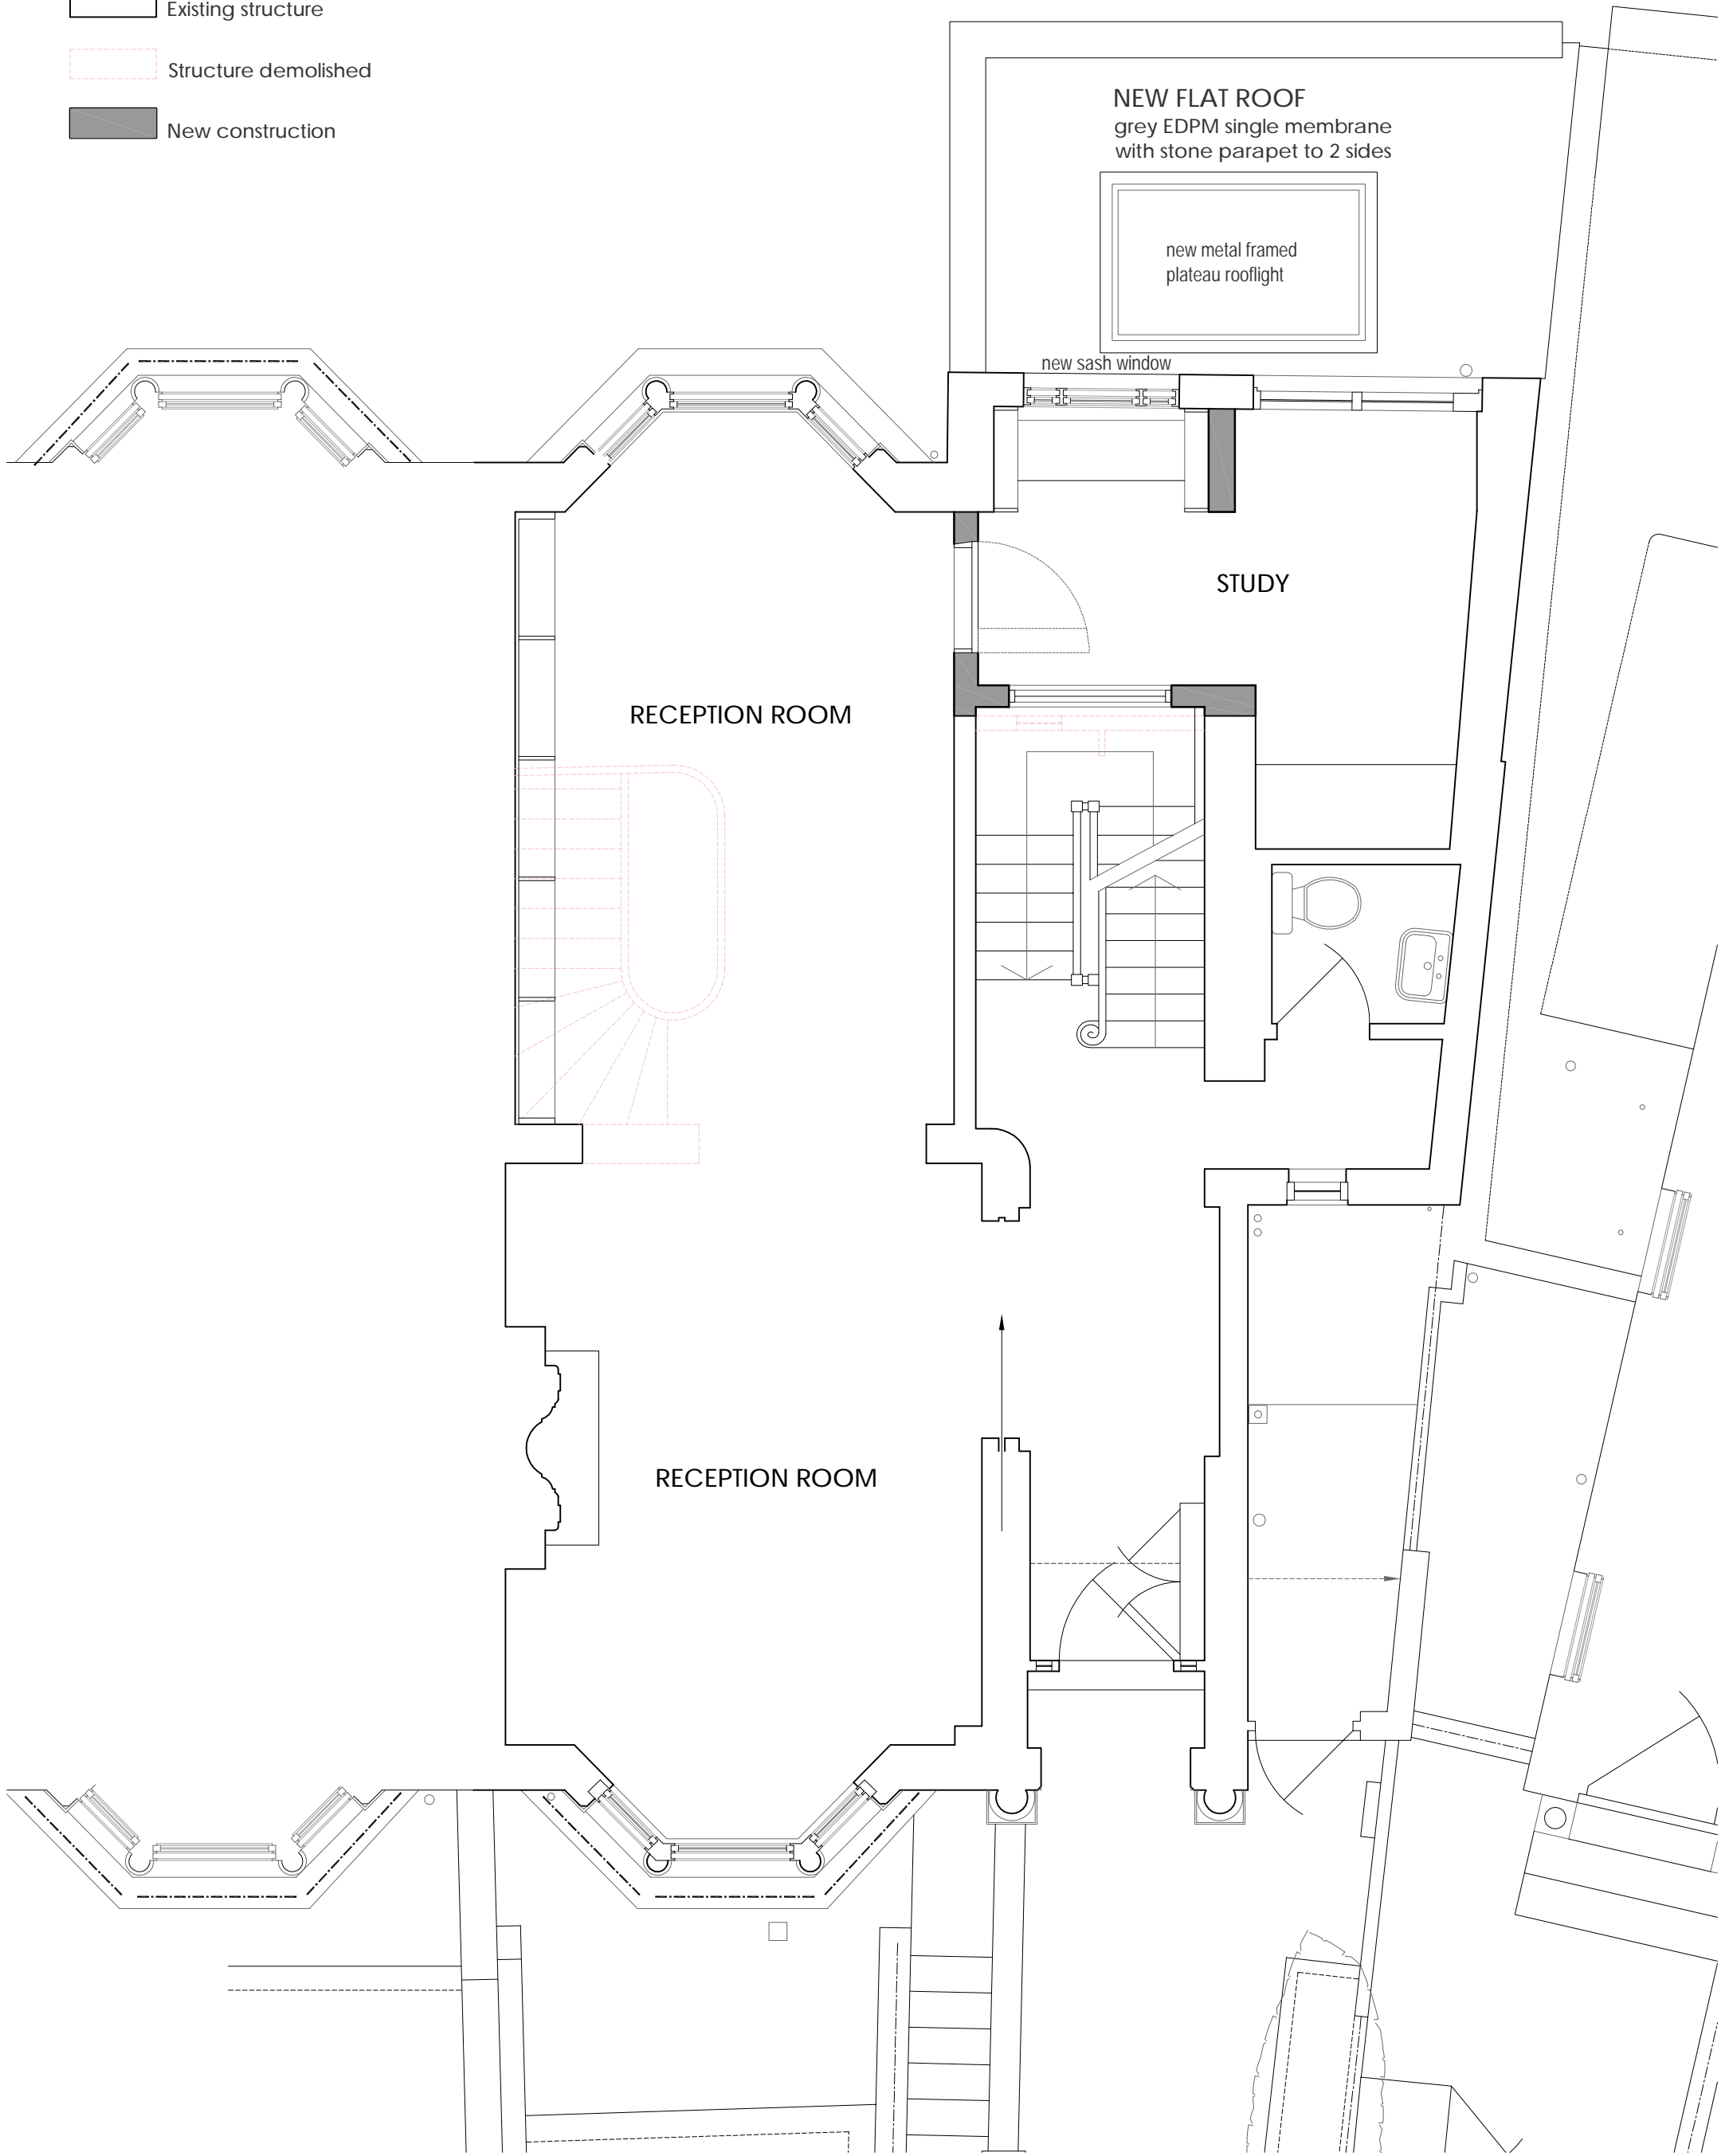

north arrow	scale bar	<p><b>Note:</b> All dimensions to be checked on site and any discrepancies reported to the Architect.</p> <p>Do not scale from this drawing: Check with Architect if in doubt.</p>		<p><b>SCHD Architecture &amp; Design</b> 40 Manor Road Walthamstow E17 5RZ tel: 020 8531 2571 mobile: 07400 466545 website: www.schd.co.uk email: simon@schd.co.uk</p>	<p>job: 110, SOUTH HILL PARK drawing title: REFURBISHMENT <b>UPPER GROUND FLOOR PLAN AS PROPOSED</b></p>	<p>date: JAN '21 scale: 1:50 drawing number: 2101/13</p>	<p>status: PLANNING</p>
-------------	-----------	--	--	--	--	--	-------------------------