



01 Site Location Plan  
SCALE 1:1250  
Scale bar 1:1250  
0 25 50 75 100 m

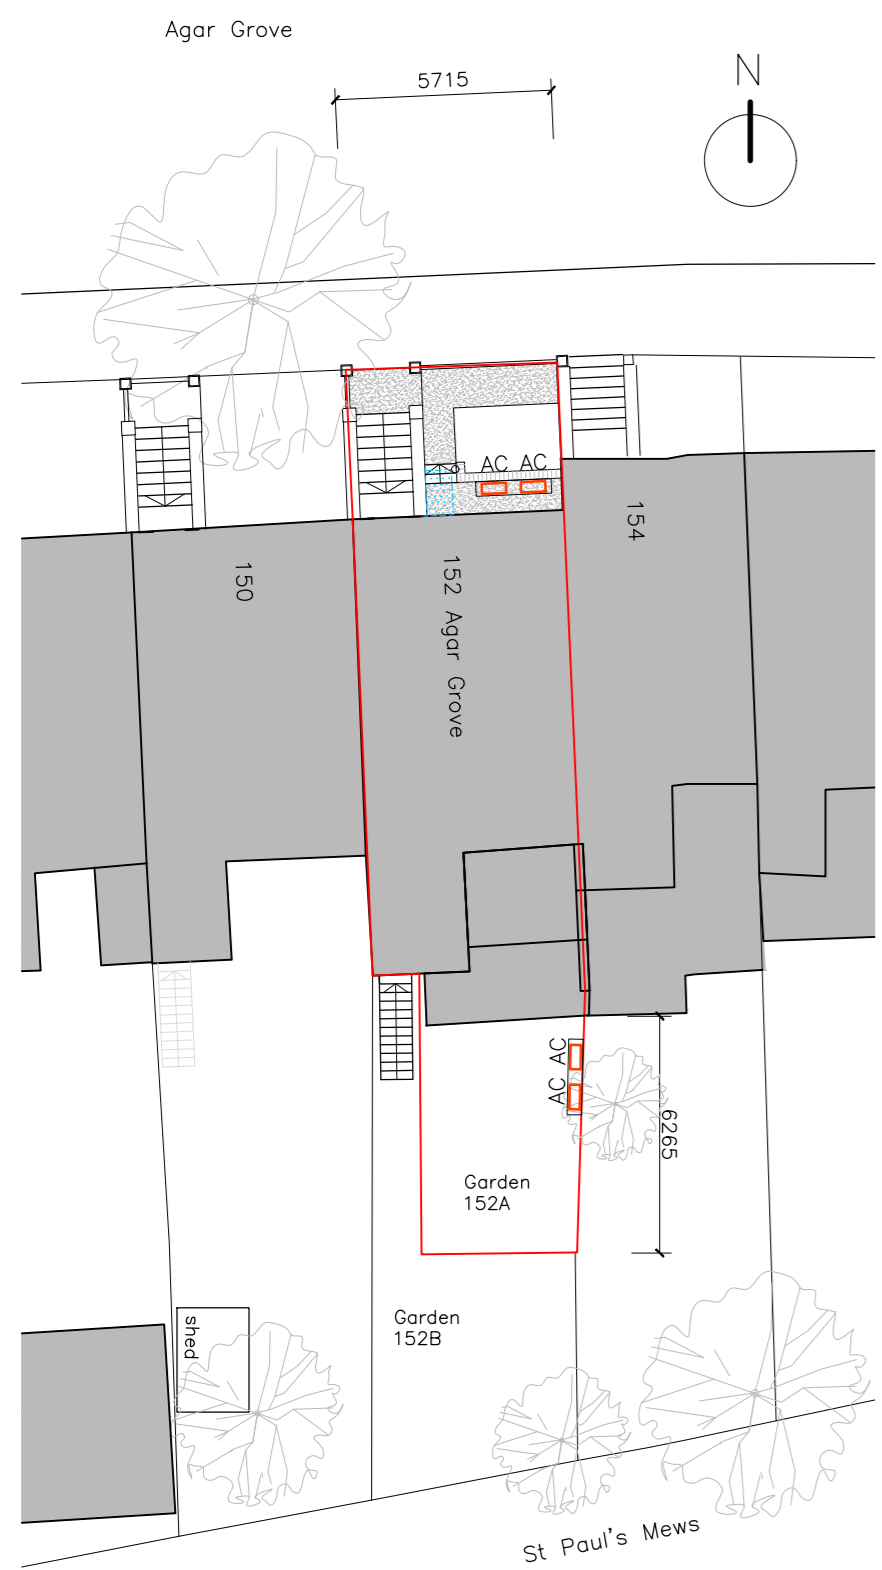

02 Block Plan  
SCALE 1:200  
Scale bar 1:200  
0 5 10 15 20 m

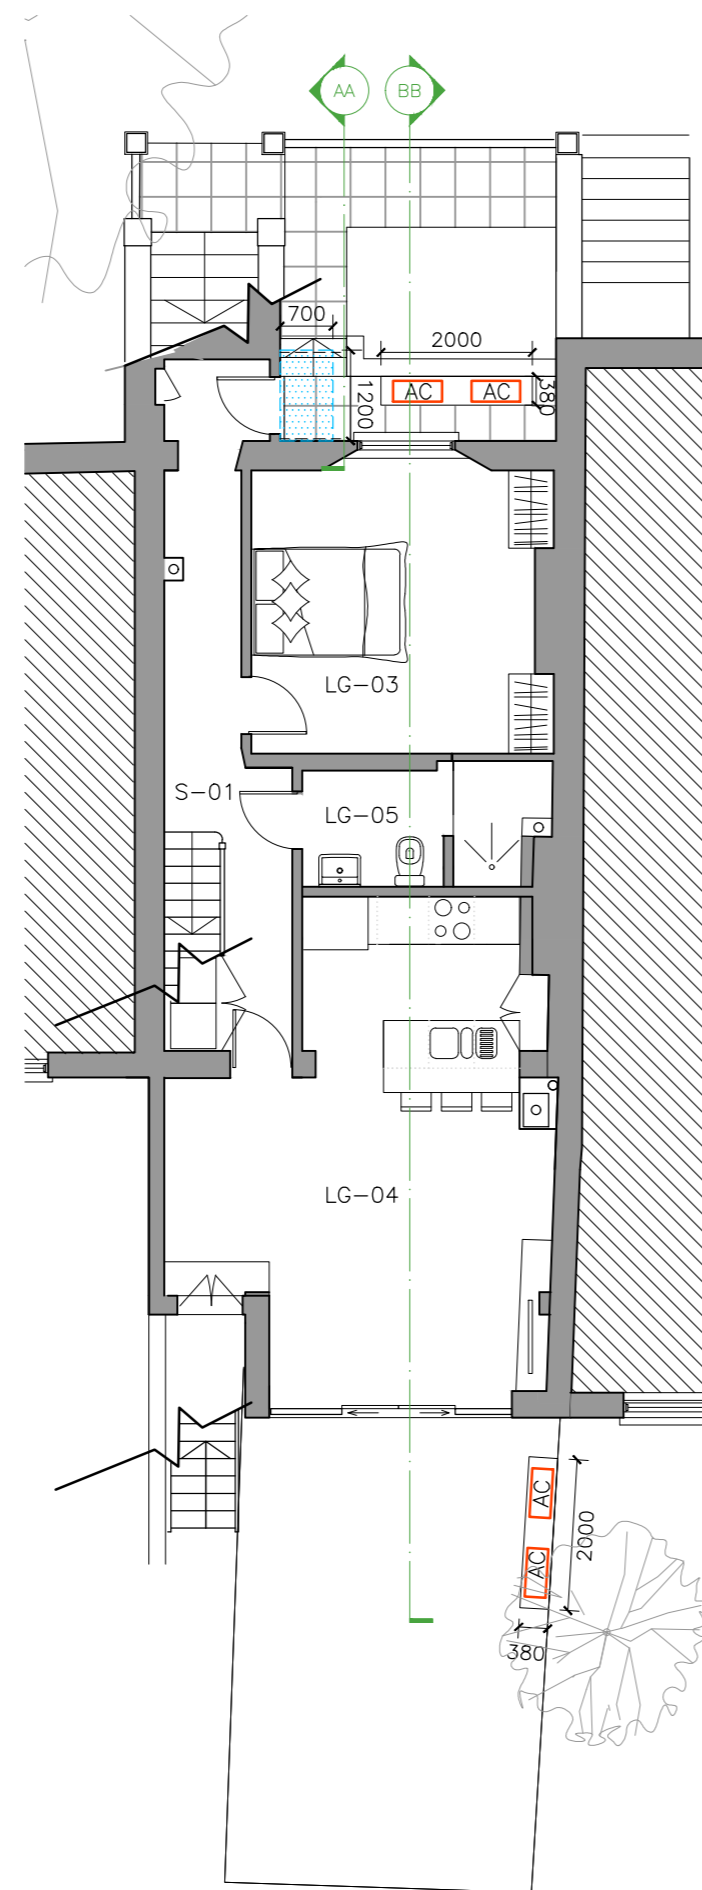


03 Lower Ground Floor Plan  
SCALE 1:100



04 Rear Elevation  
SCALE 1:100




05 Front Elevation  
SCALE 1:100

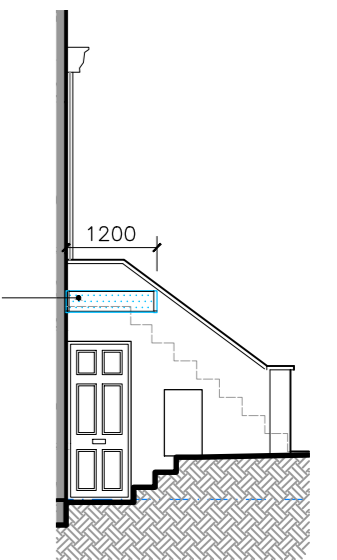

06 Section AA  
SCALE 1:100



08 Front (Street) Elevation  
SCALE 1:100

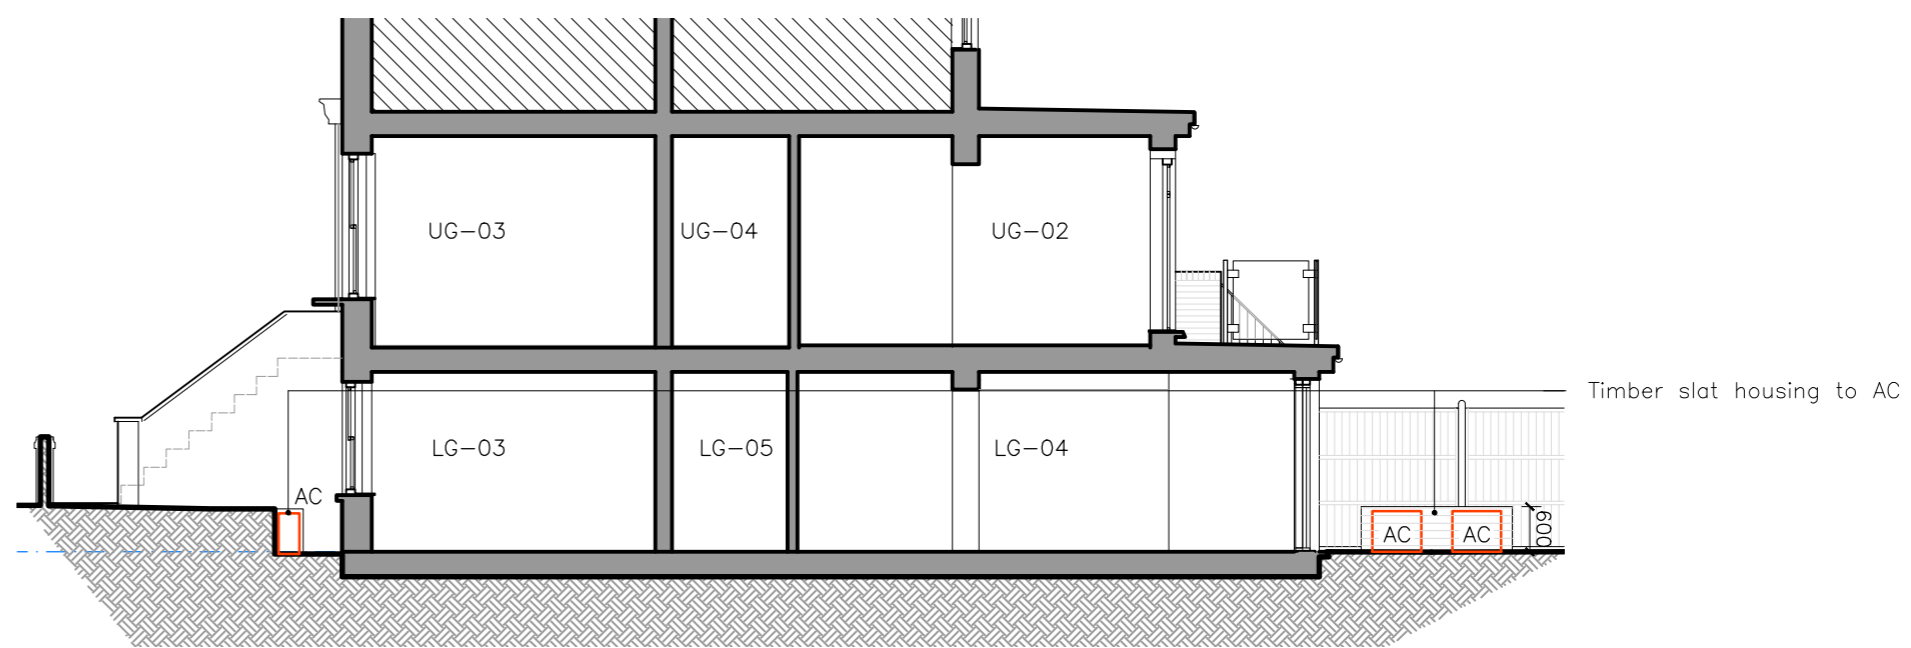

07 Section BB  
SCALE 1:100  
Scale bar 1:100  
0 5 10 m

KEY  
 Air conditioning unit  
 Mitsubishi SRK35ZSP-W  
 Grey tinted polycarbonate canopy supported by 2no black aluminium brackets

|     |          |                        |       |
|-----|----------|------------------------|-------|
| B   | 15/01/21 | street elevation added | JP DS |
| A   | 11/01/21 | Canopy added           | JP DS |
| /   | 11/01/21 | Clients approval       | JP DS |
| rev | date     | reason                 | by    |

issued for  
**PLANNING**  
 issue date  
**15/01/21**

project no. drawing no. revision  
**074 G-003 B**

drawing name  
**Site Location, Block Plan, Elevations, Section**

scale paper size  
**Var A2**

project name  
**152A Agar Grove**

site address  
**152A Agar Grove  
 London, NW1 9TY**

client  
**Mr Rasim Beqiri**

© Solindan Ltd Company No.7357549  
 Second Floor 20 New Road Brighton BN1 1UF  
 44 (0)1273 933 560 info@solindan.com

**Solindan Architects**

Dimensions to be confirmed by site measurement