


Notes:

Copyright@SequinDesign


This drawing is the property of SEQUIN DESIGN and is the subject of Intellectual Property Rights including copyright and design right and shall not be reproduced, copied, loaned or submitted to any other party without the written consent of SEQUIN DESIGN. This drawing is not to be scaled for construction. Just to scale for planning purposes. Only figured dimensions to be taken. Any discrepancies to be reported SEQUIN DESIGN prior to setting out or ordering of any materials.




PROPOSED SITE LOCATION
SCALE 1:500

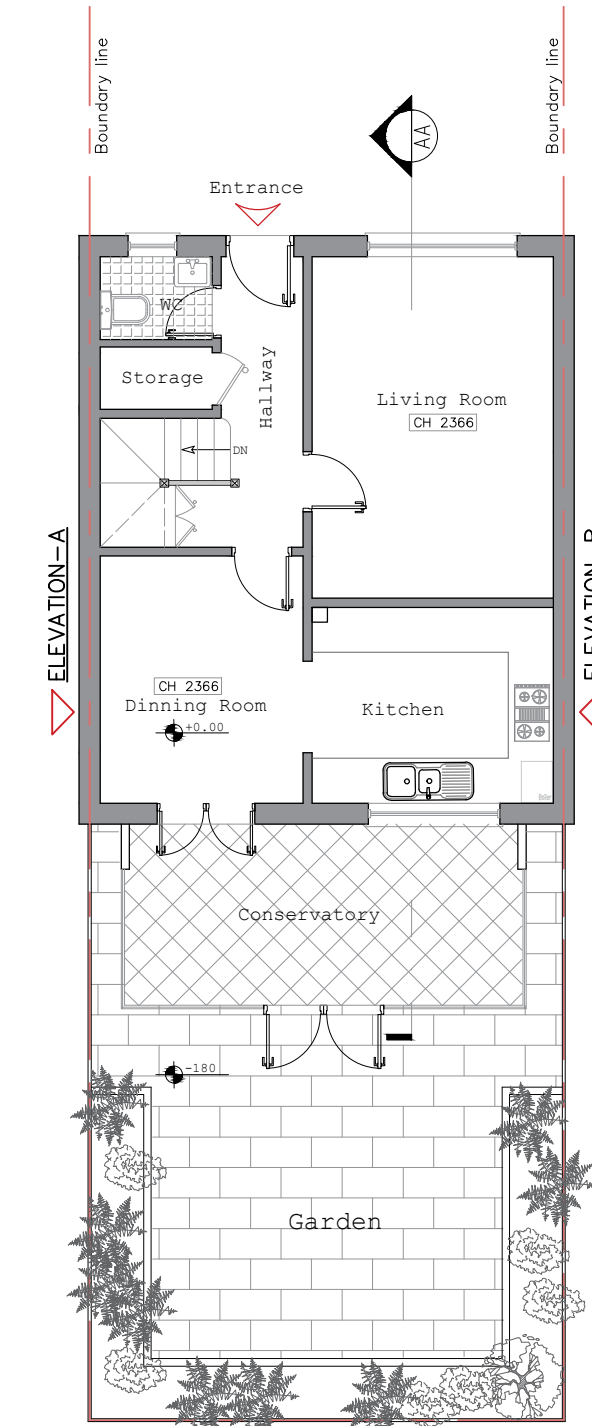


EXISTING SITE PLAN
SCALE 1:100

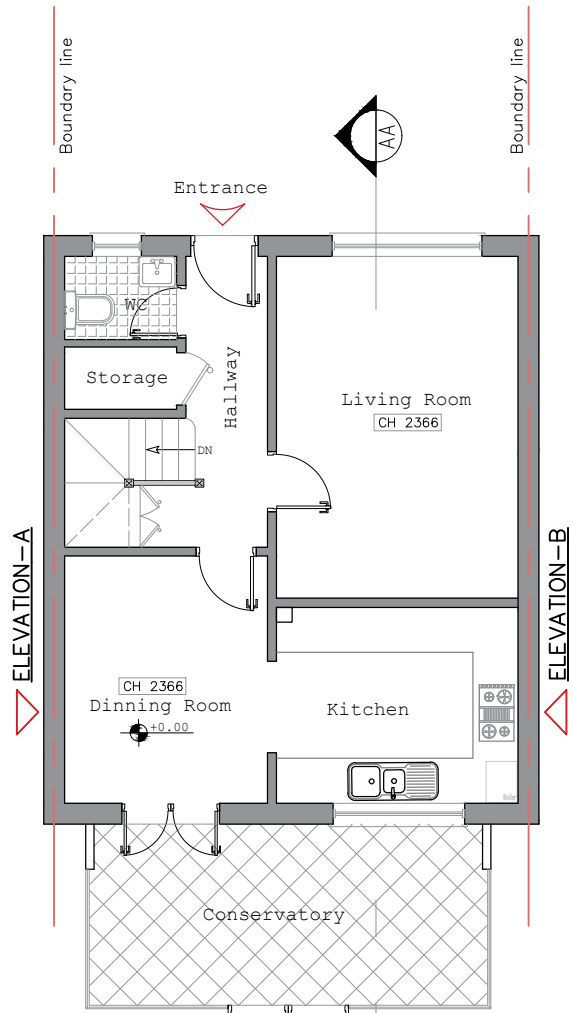


EXISTING GROUND FLOOR PLAN
SCALE 1:100

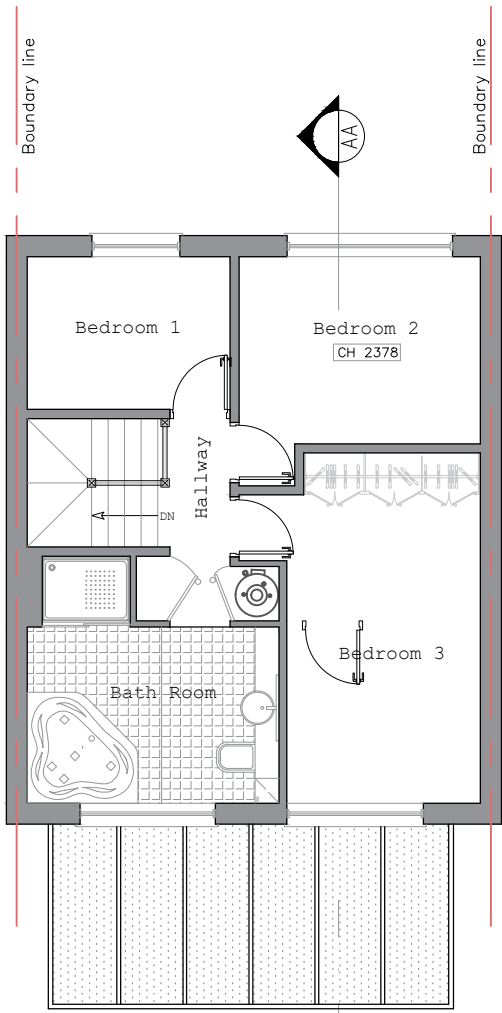

EXISTING FIRST FLOOR PLAN
SCALE 1:100

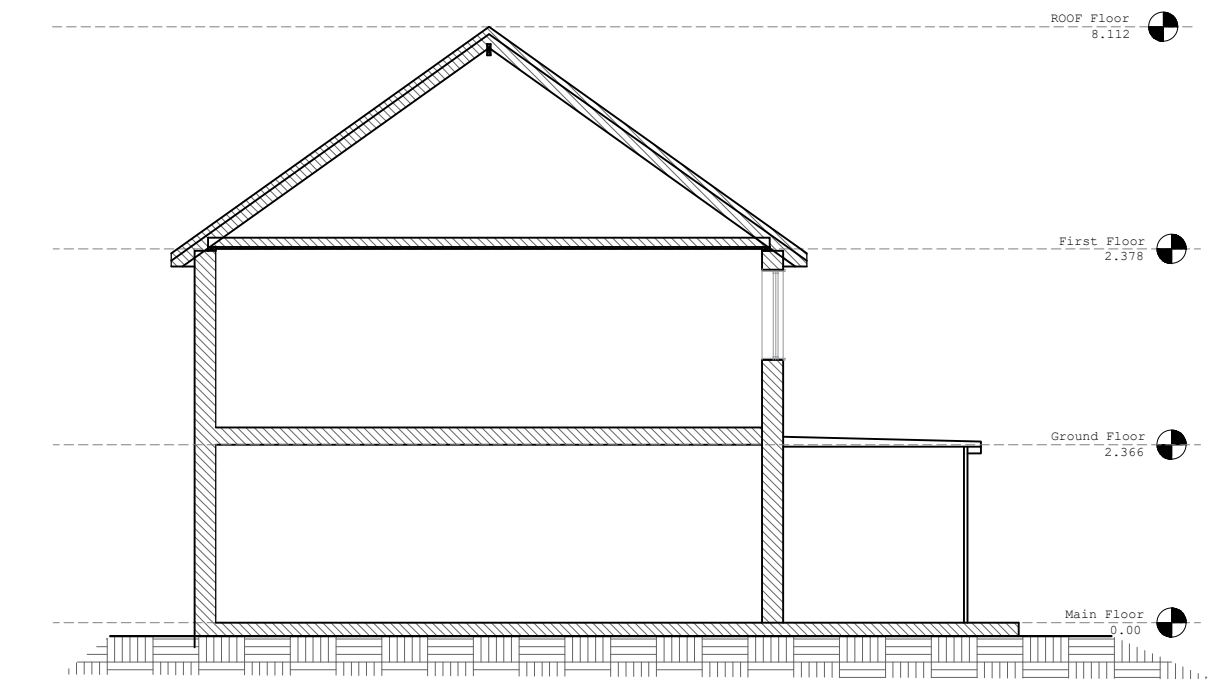


EXISTING SECTION AA
SCALE 1:100

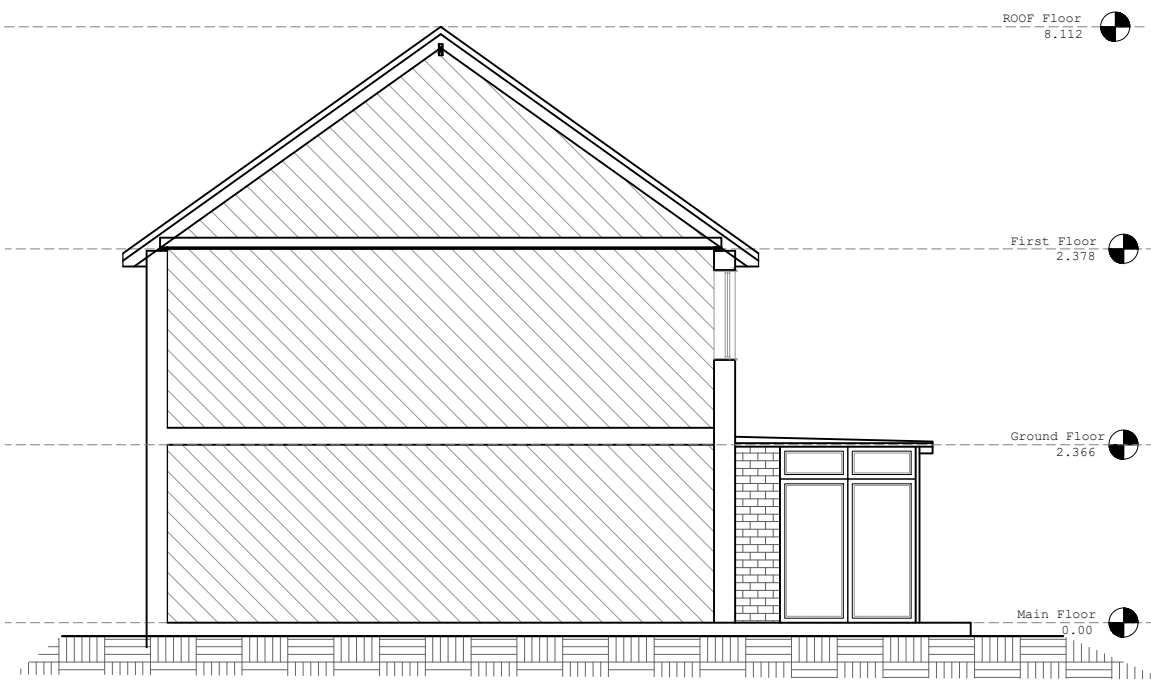


EXISTING SIDE ELEVATION/VIEW A
SCALE 1:100



SCALE BAR 1:100

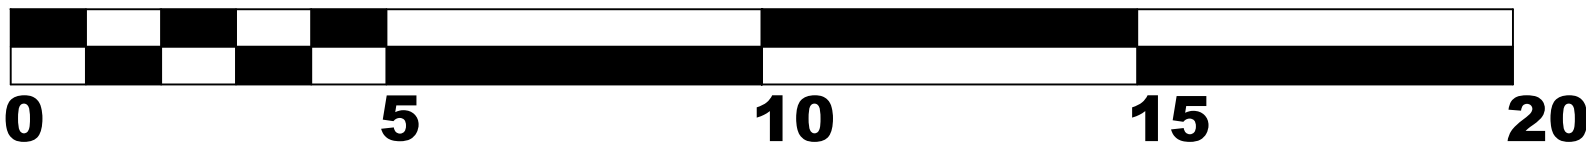

SCALE BAR 1:500

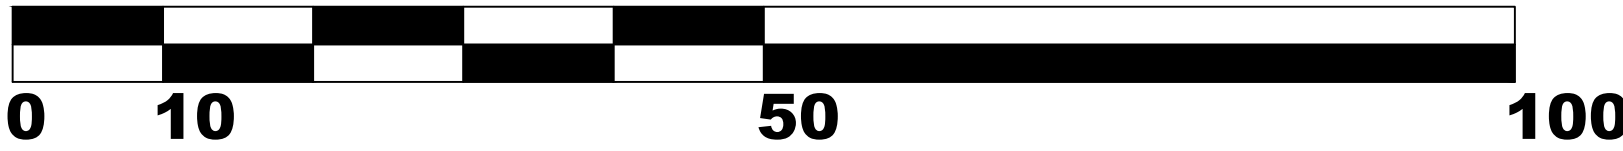

DRAFT
NOT FOR CONSTRUCTION

REV.	DESCRIPTION	BY	DATE
CONSTRUCTION ISSUE			

Sequin Design
Architectural services
+44 7403401414
www.sequindesign.com
info@sequindesign.com

CLIENT:	Green Inside Ltd 11 Bute St SW7 3E
ARCHITECT:	SEQUIN DESIGN ARCHITECTURAL SERVICES LONDON

SITE:	109 ROSSENDALE WAY NW1 0AX
TITLE:	EXISTING DRAWINGS EXISTING & PROPOSED SITE PLAN
SCALE AT A1:	1:100/500/1/250
DATE:	18/01/2021
DRAWN:	PT
SITE:	A1
PROJECT NO:	SD-52
DRAWING NO:	PO-1
REVISION:	-