


This drawing is the property of SEQUIN DESIGN and is the subject of Intellectual Property Rights including copyright and design right and shall not be reproduced, copied, loaned or submitted to any other party without the written consent of SEQUIN DESIGN. This drawing is not to be scaled for construction. Just to scale for planning purposes. Only figured dimensions to be taken. Any discrepancies to be reported SEQUIN DESIGN prior to setting out or ordering of any materials.



**DRAFT**  
NOT FOR CONSTRUCTION


REV.	DESCRIPTION	BY	DATE
CONSTRUCTION ISSUE			

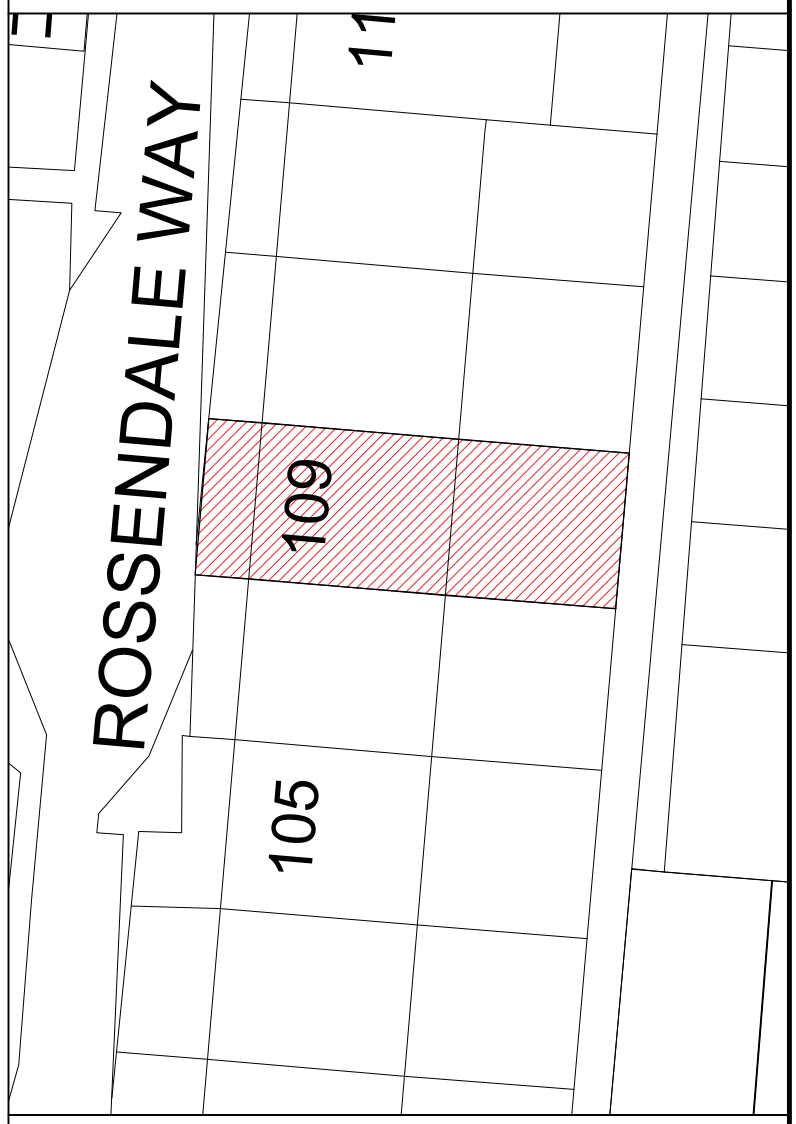


**Sequin Design**  
Architectural services  
+44 7403401414  
www.sequindesign.com  
info@sequindesign.com

CLIENT:	Green Inside Ltd 11 Bute St SW7 3E
ARCHITECT:	SEQUIN DESIGN ARCHITECTURAL SERVICES LONDON


SITE:	109 ROSSENDALE WAY NW1 0AX
TITLE:	PROPOSED ELEVATION & SECTION AA
SCALE AT A1:	1:50/1:250
DATE:	18/01/2021
DRAWN:	PT
SHEET:	A1
PROJECT NO:	SD-52
DRAWING NO:	P0-3
REVISION:	-

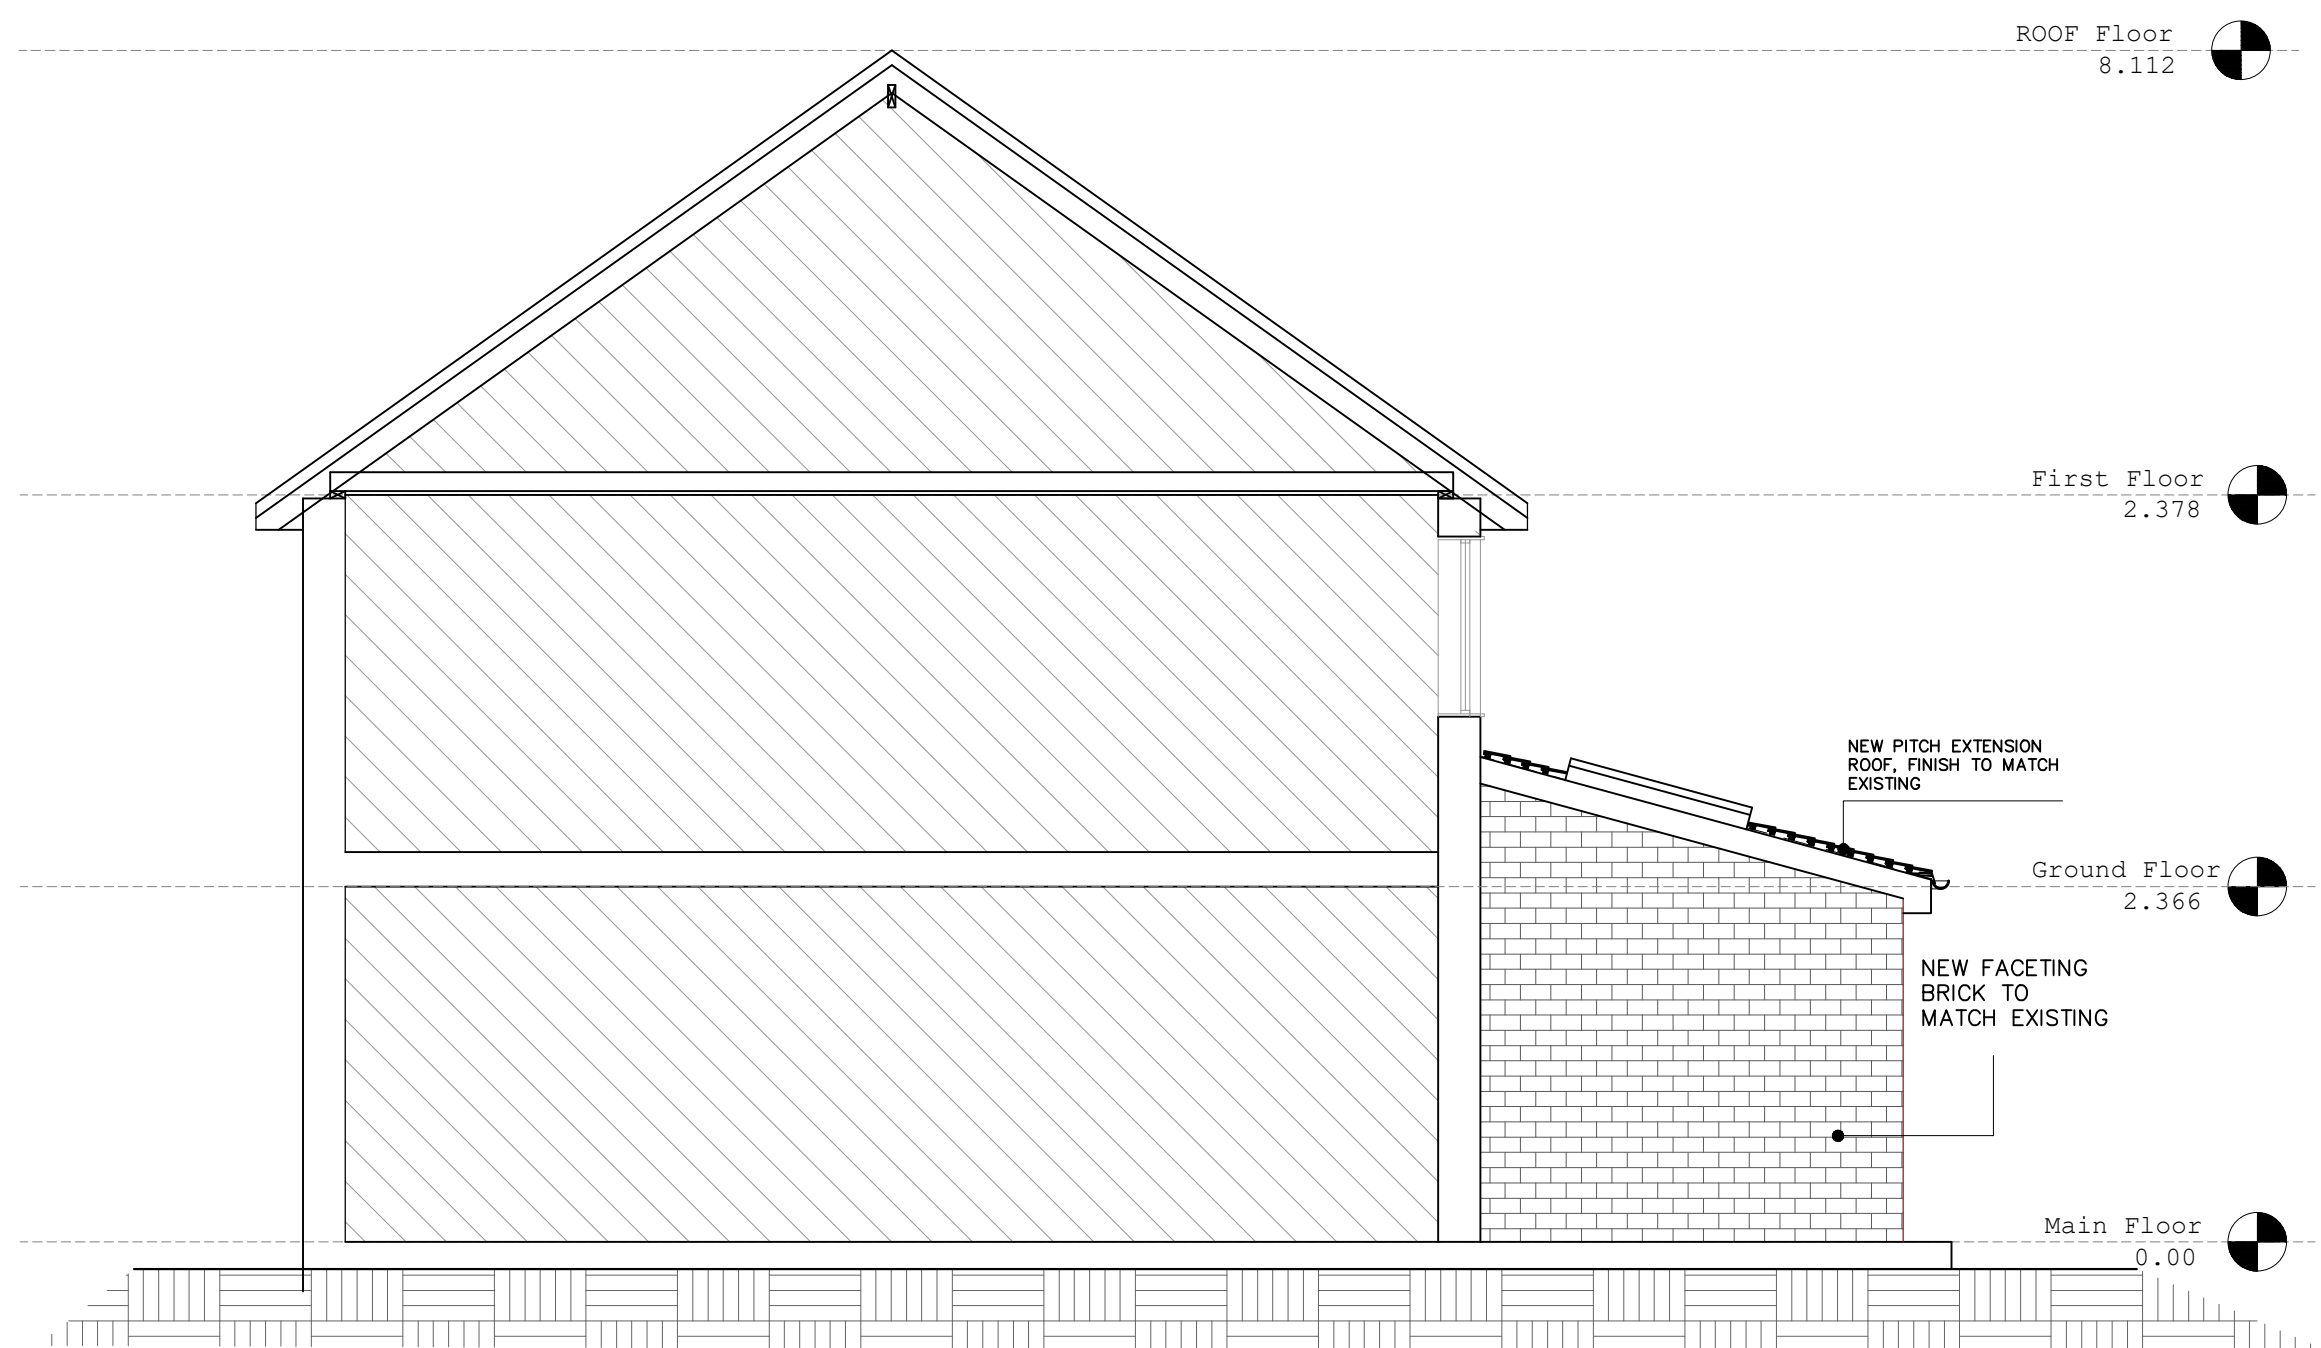


**EXISTING SIDE ELEVATION/VIEW A**  
SCALE 1:100

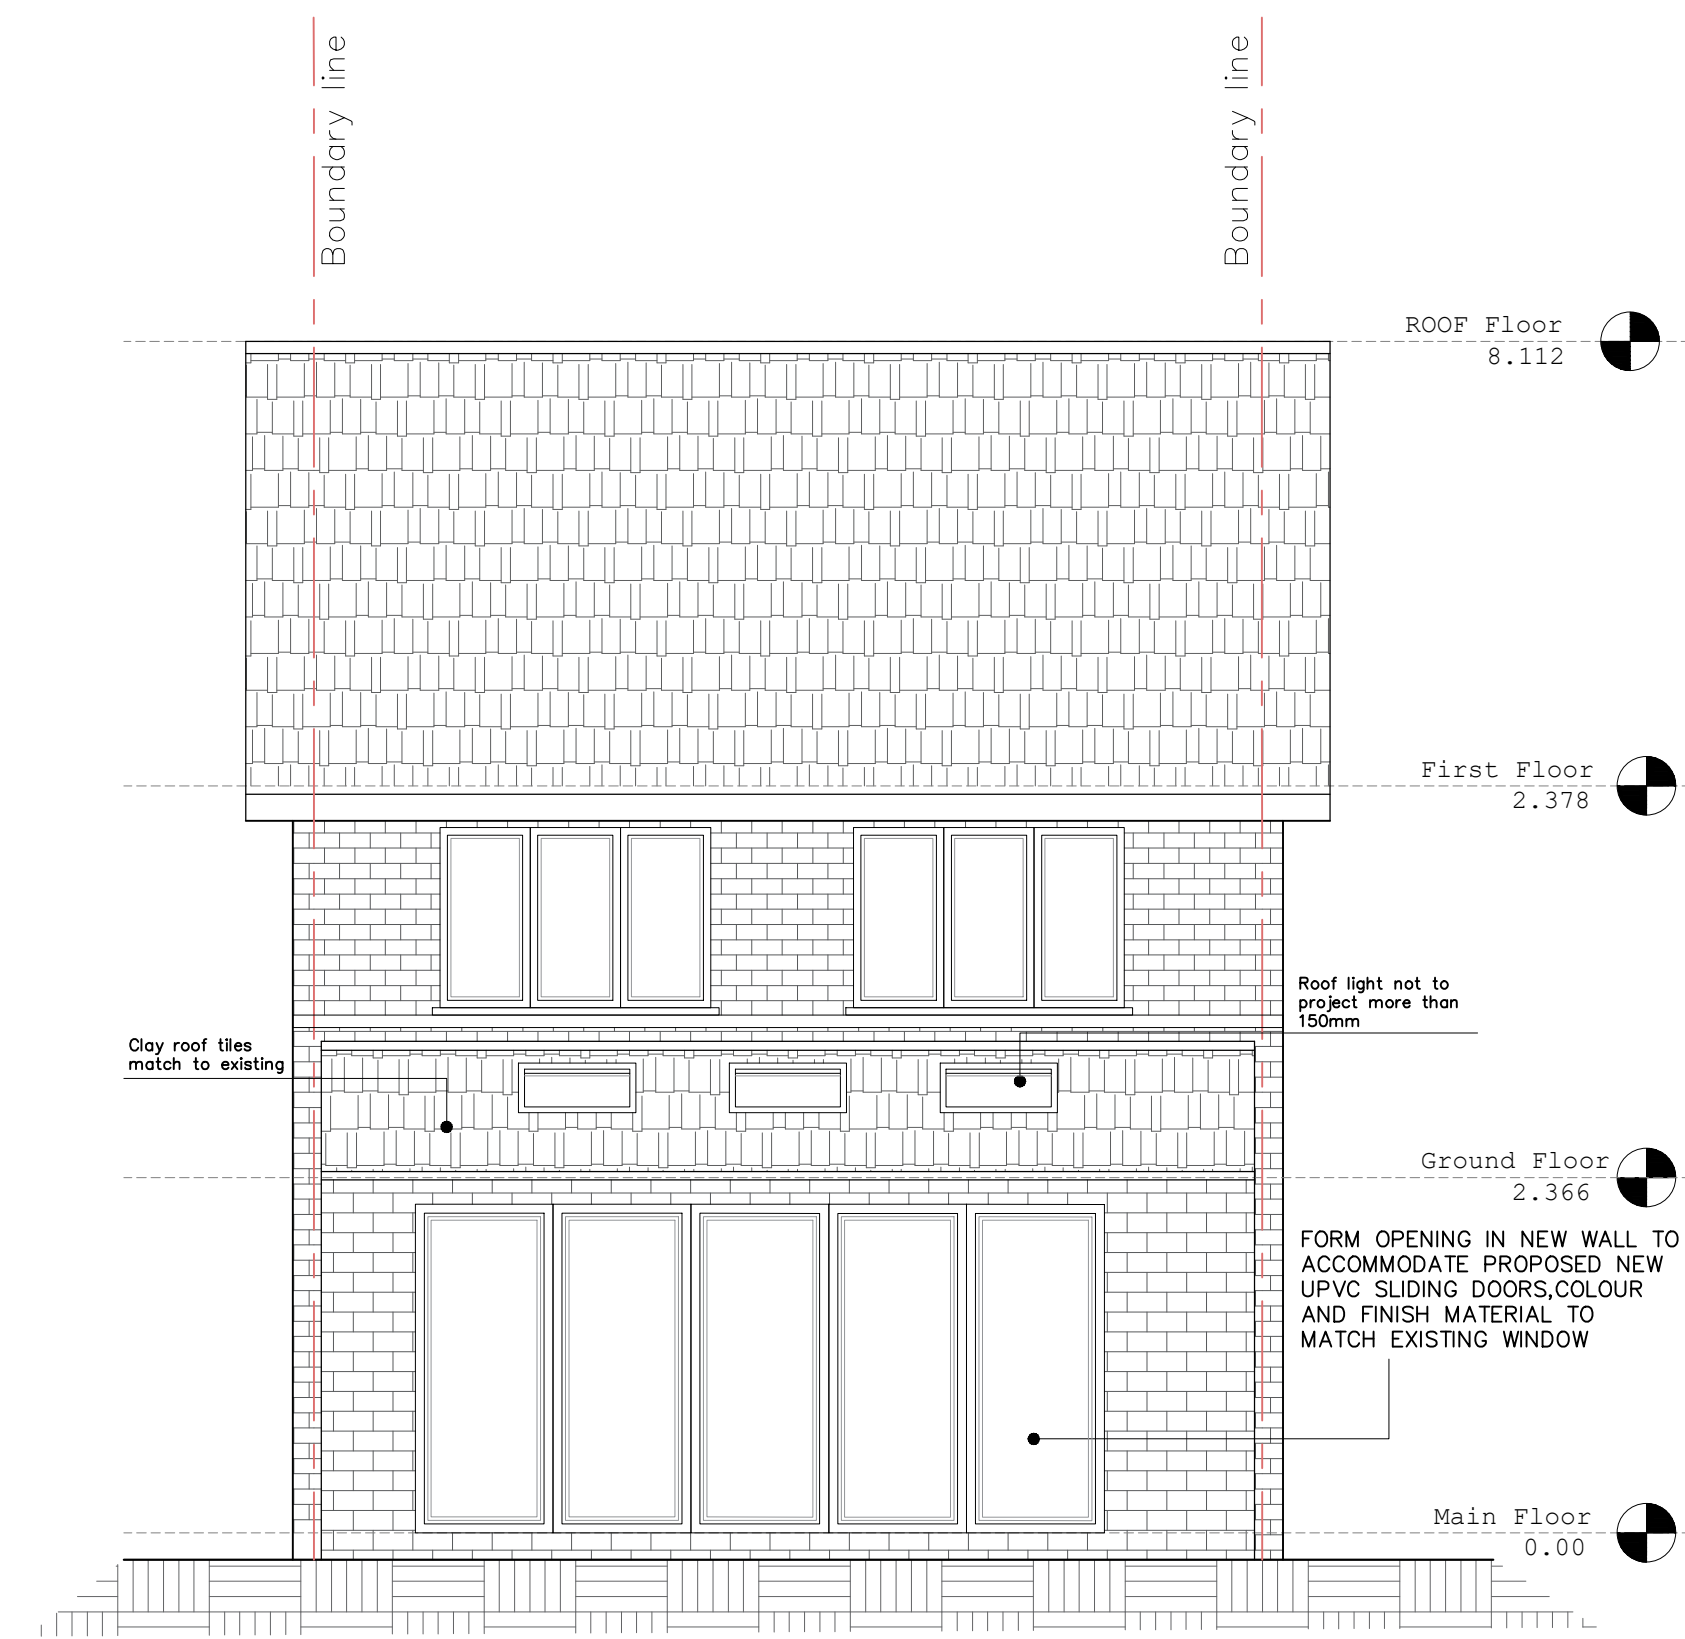

**EXISTING REAR ELEVATION**  
SCALE 1:100

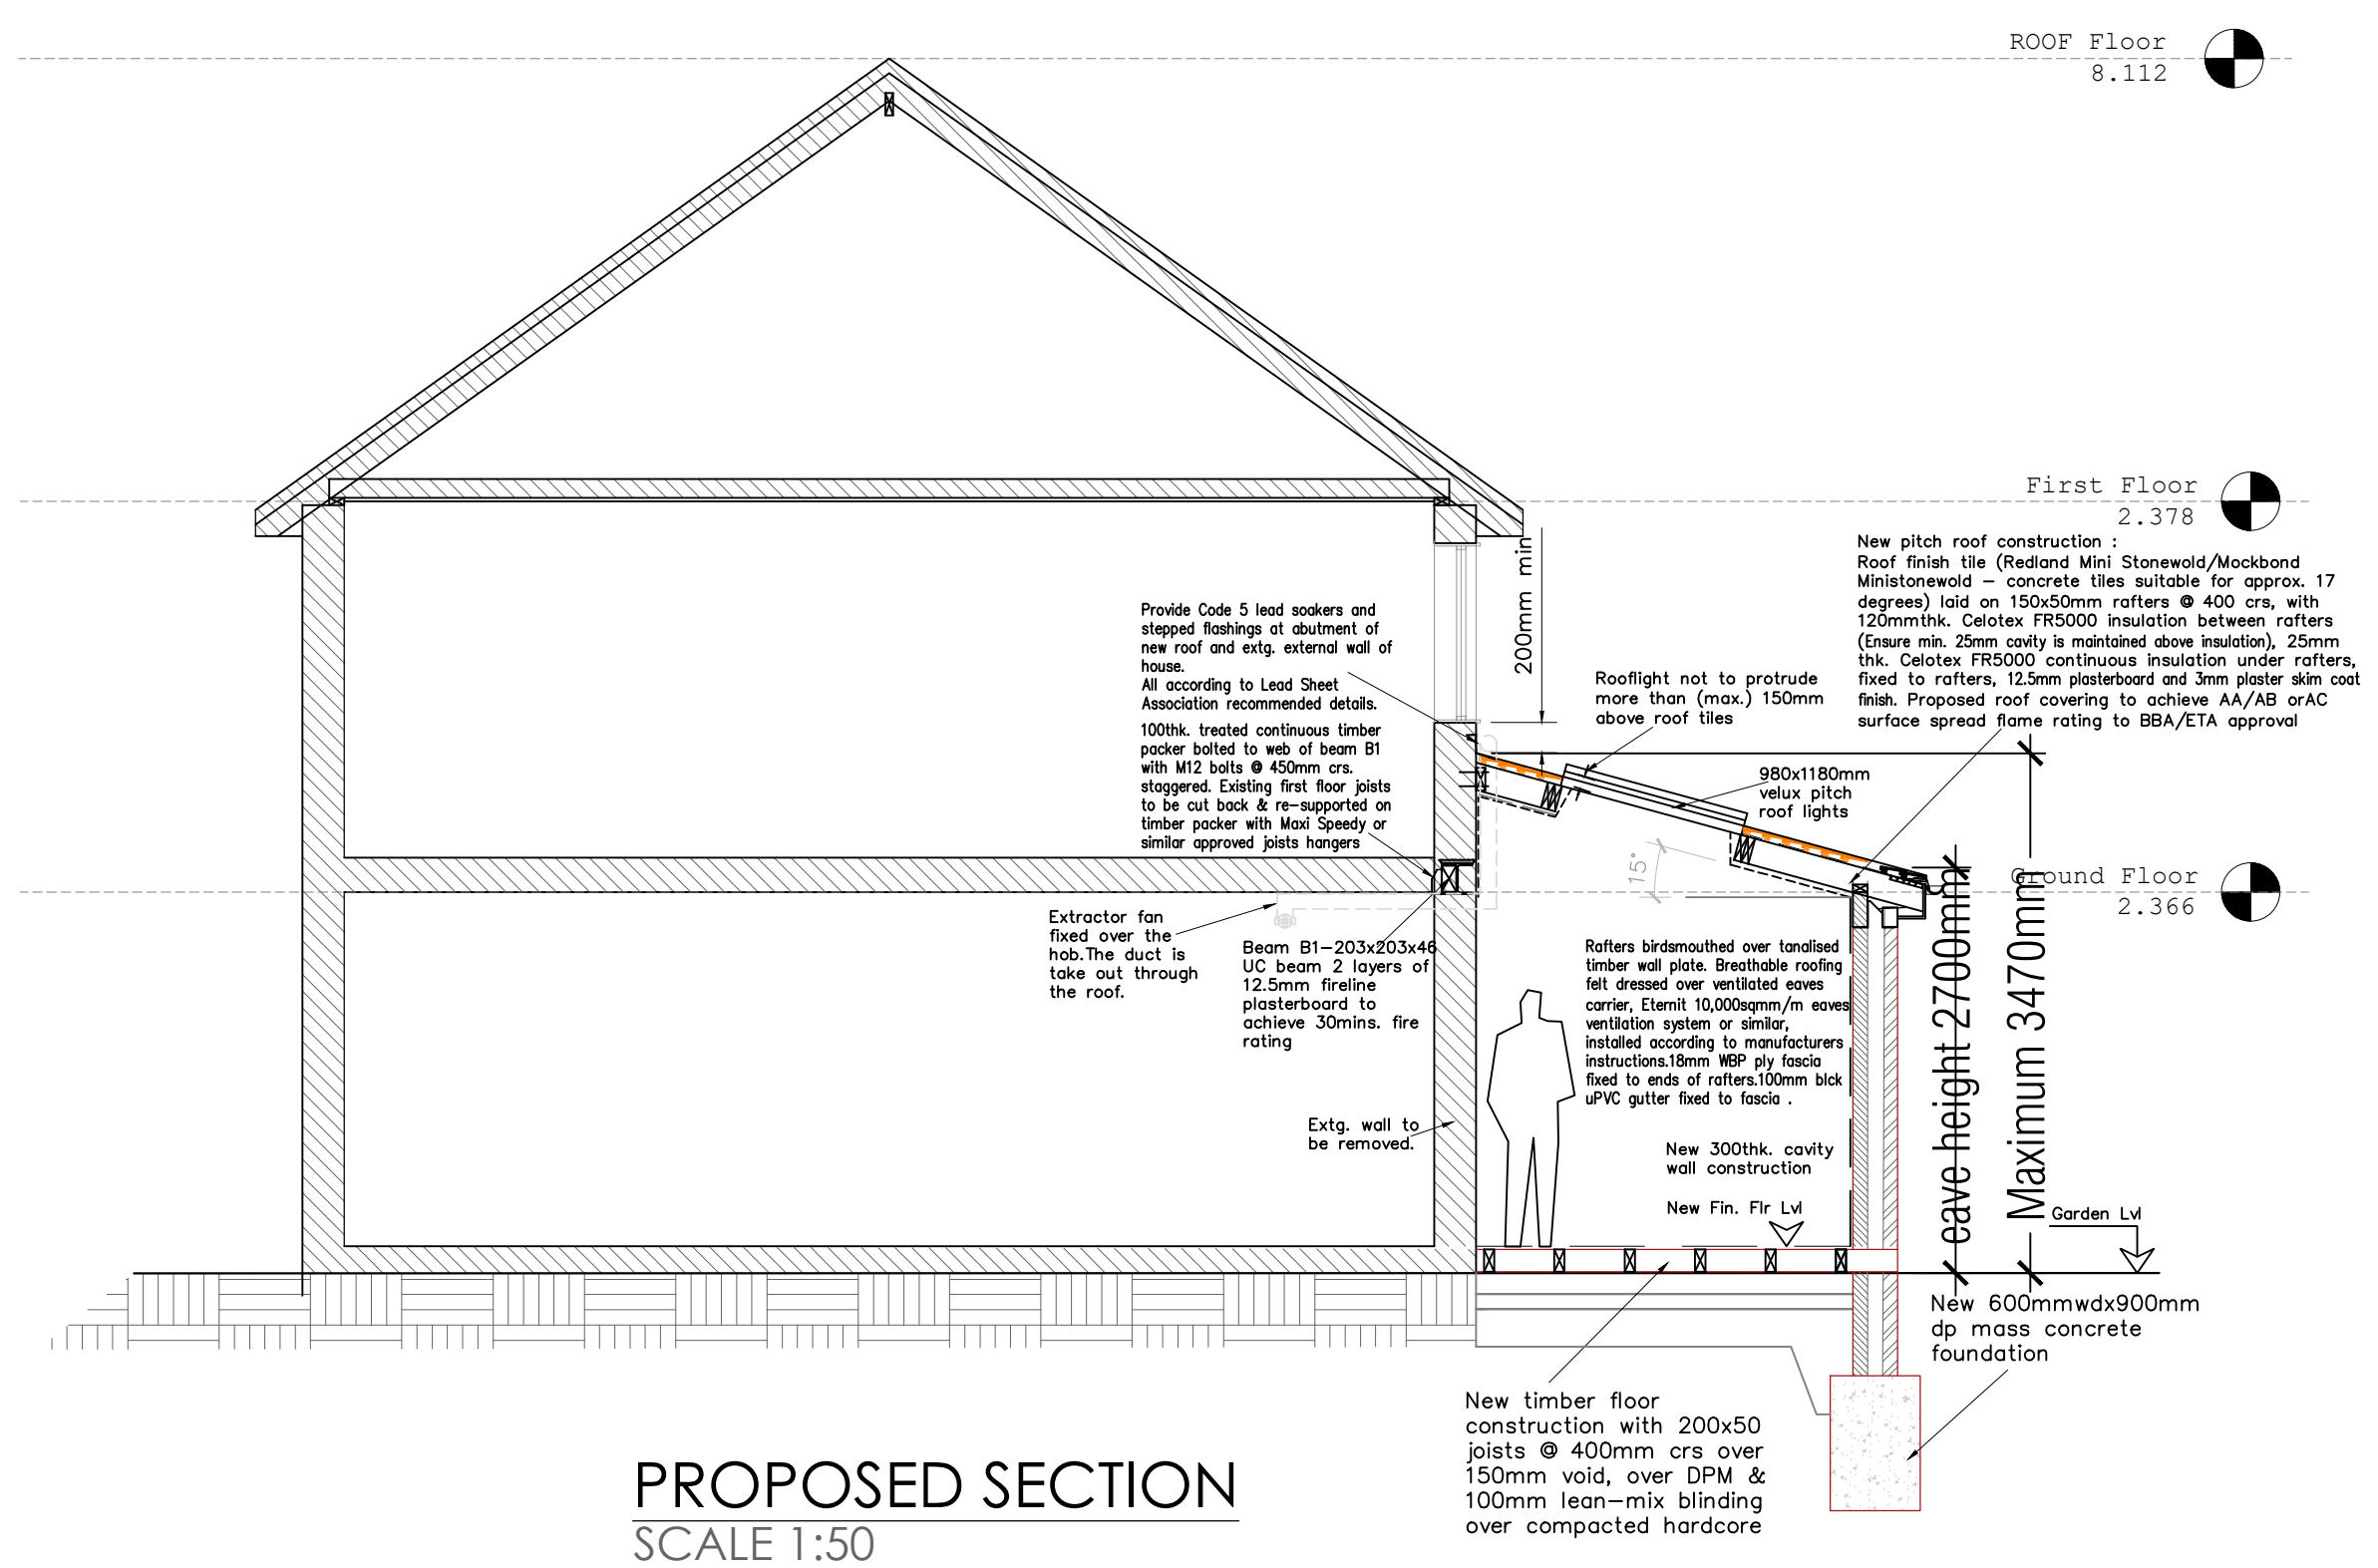

**PROPOSED SECTION**  
SCALE 1:50

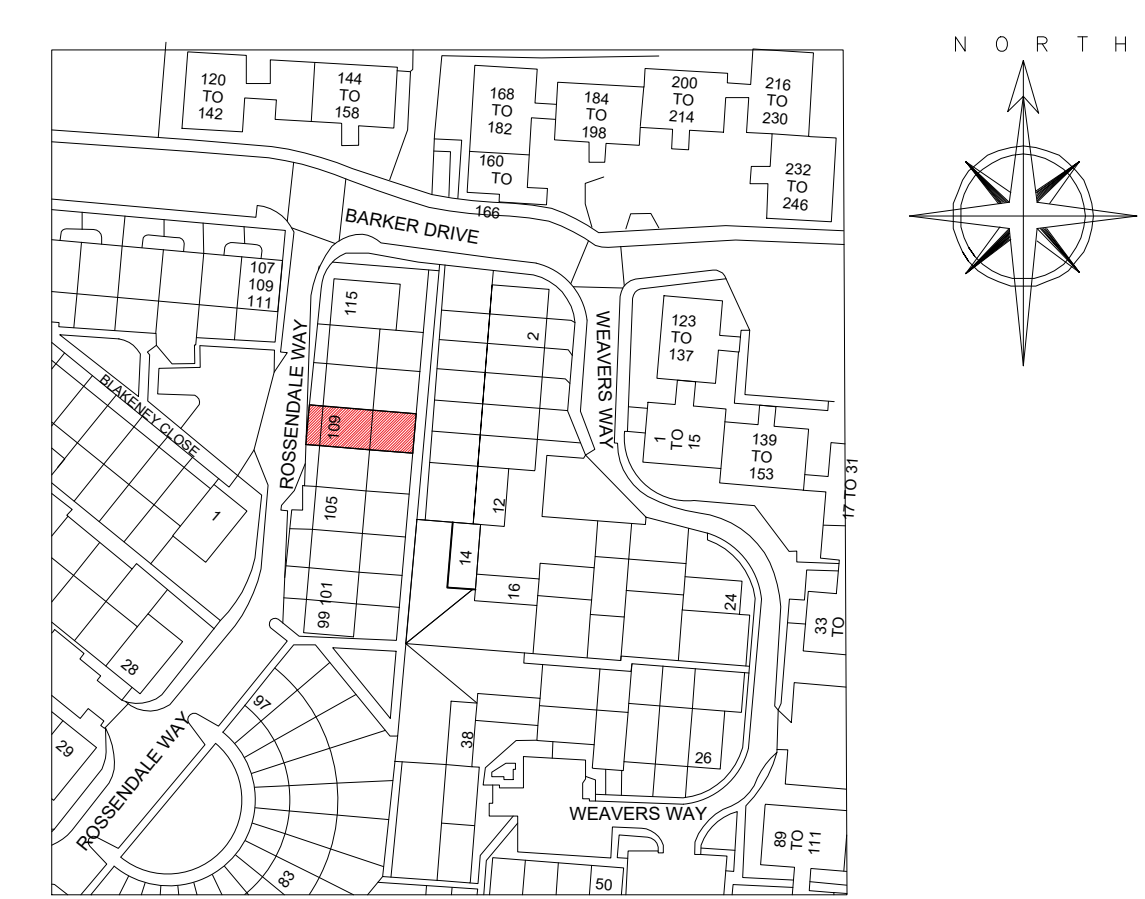

**PROPOSED SITE LOCATION**  
SCALE 1:1250

