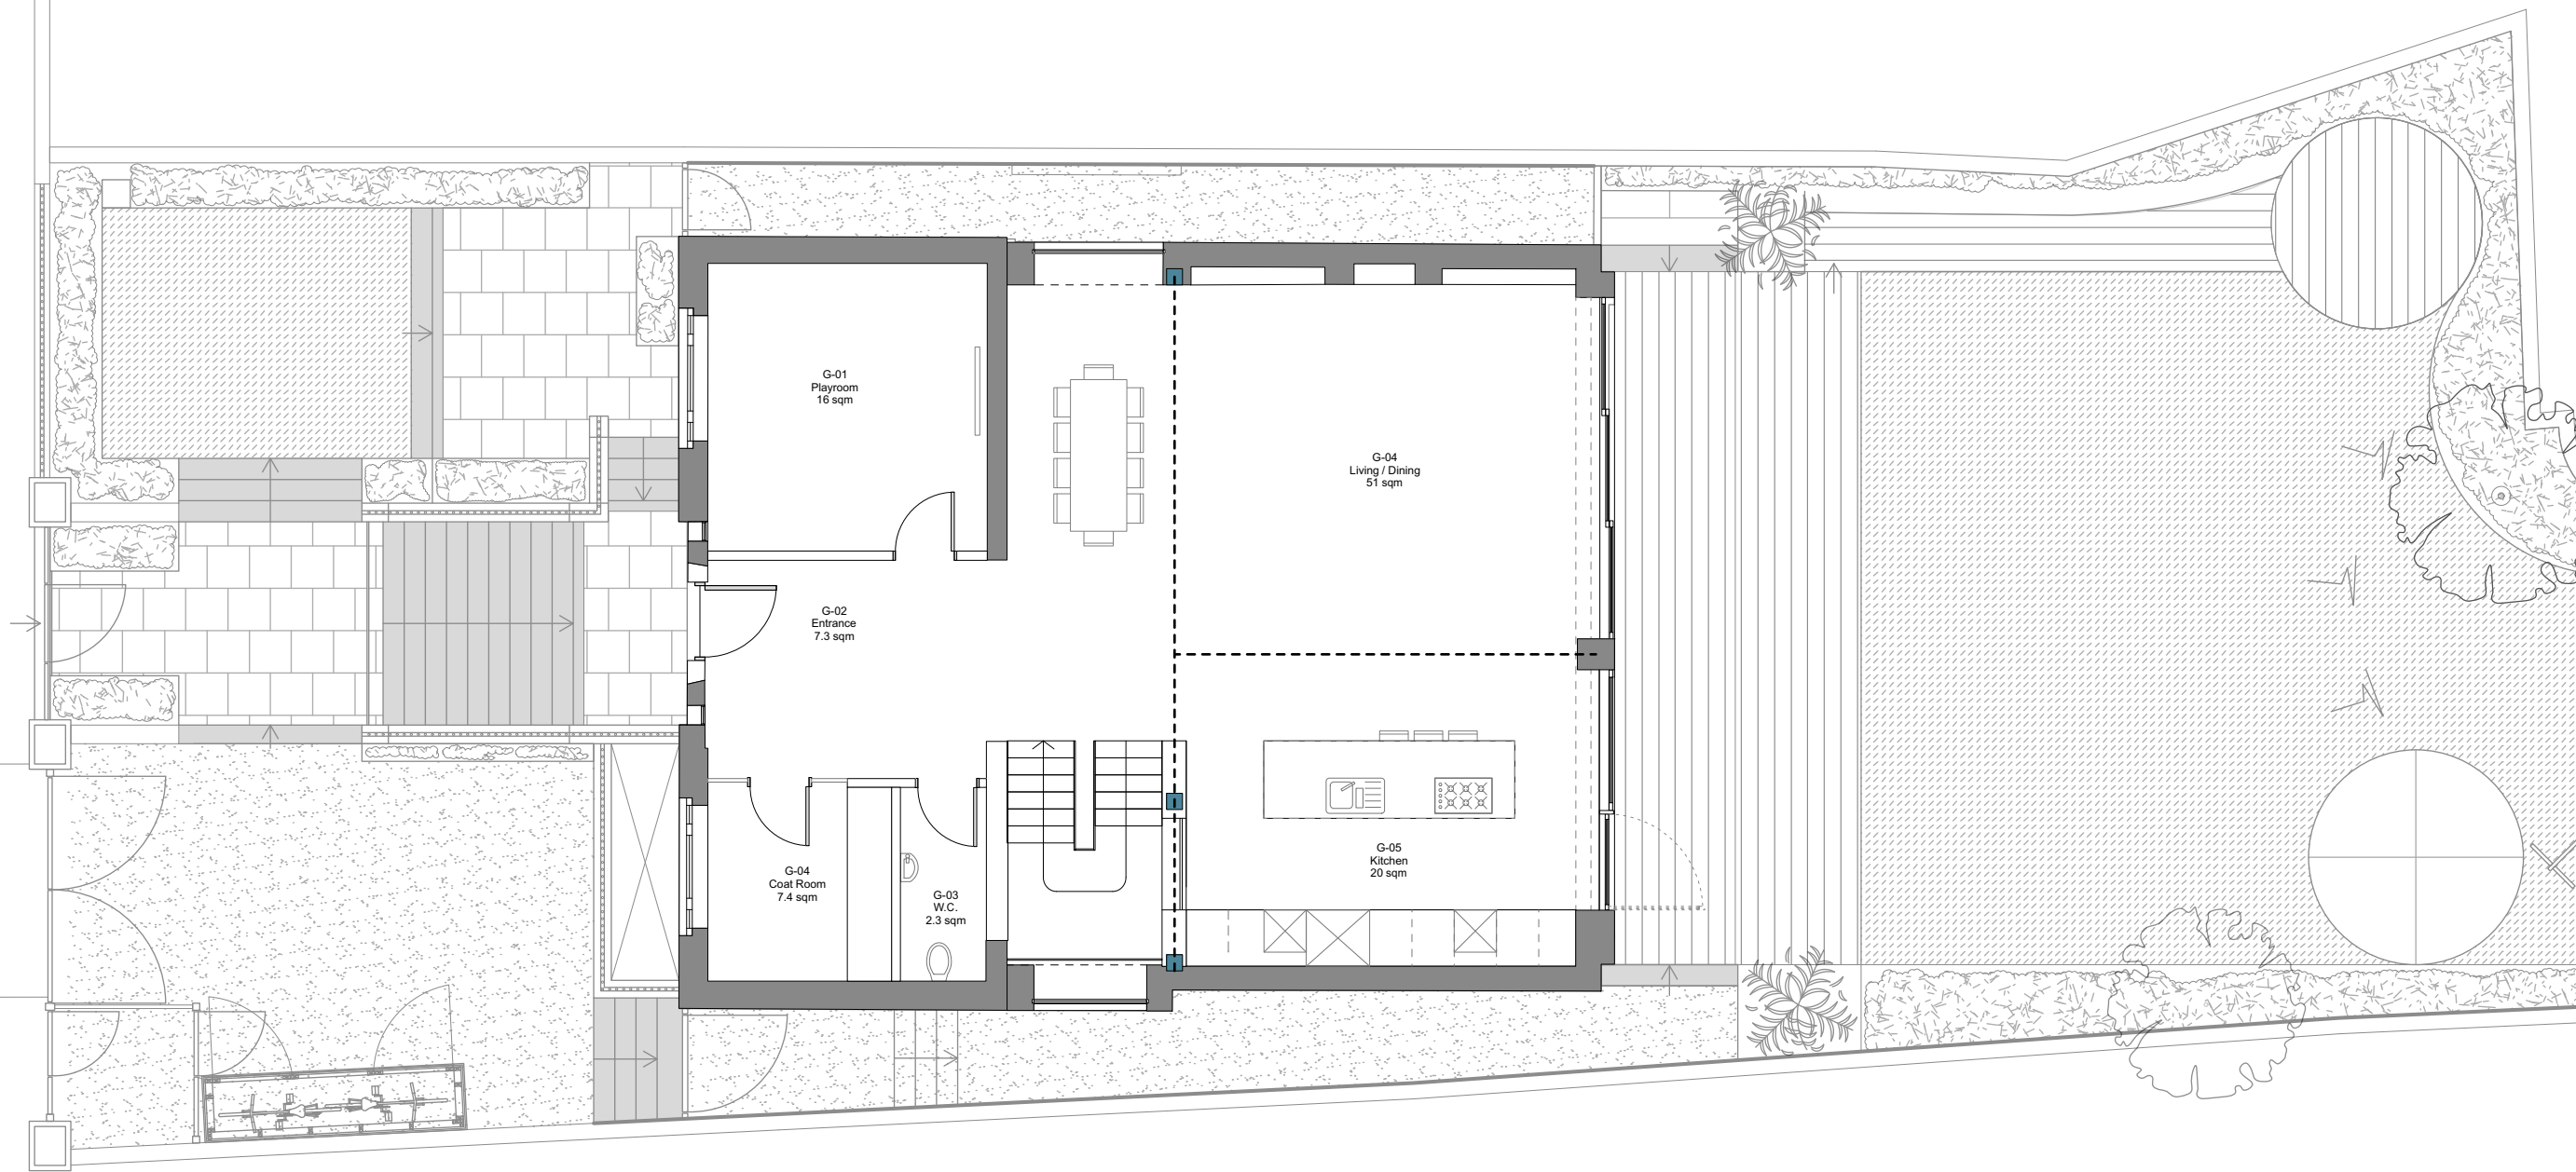


Project 72 Maresfield Gardens			Dwg Title Existing Ground Floor Plan				
Client Mads & Yasmin Jensen			Scale 1:100 at A3		Dwg No. 0158-GA-001		Rev
Created		Current Stage		Rev	Drwn	Chkd	Date
Drawn TL	Date Jan-21	Planning					