


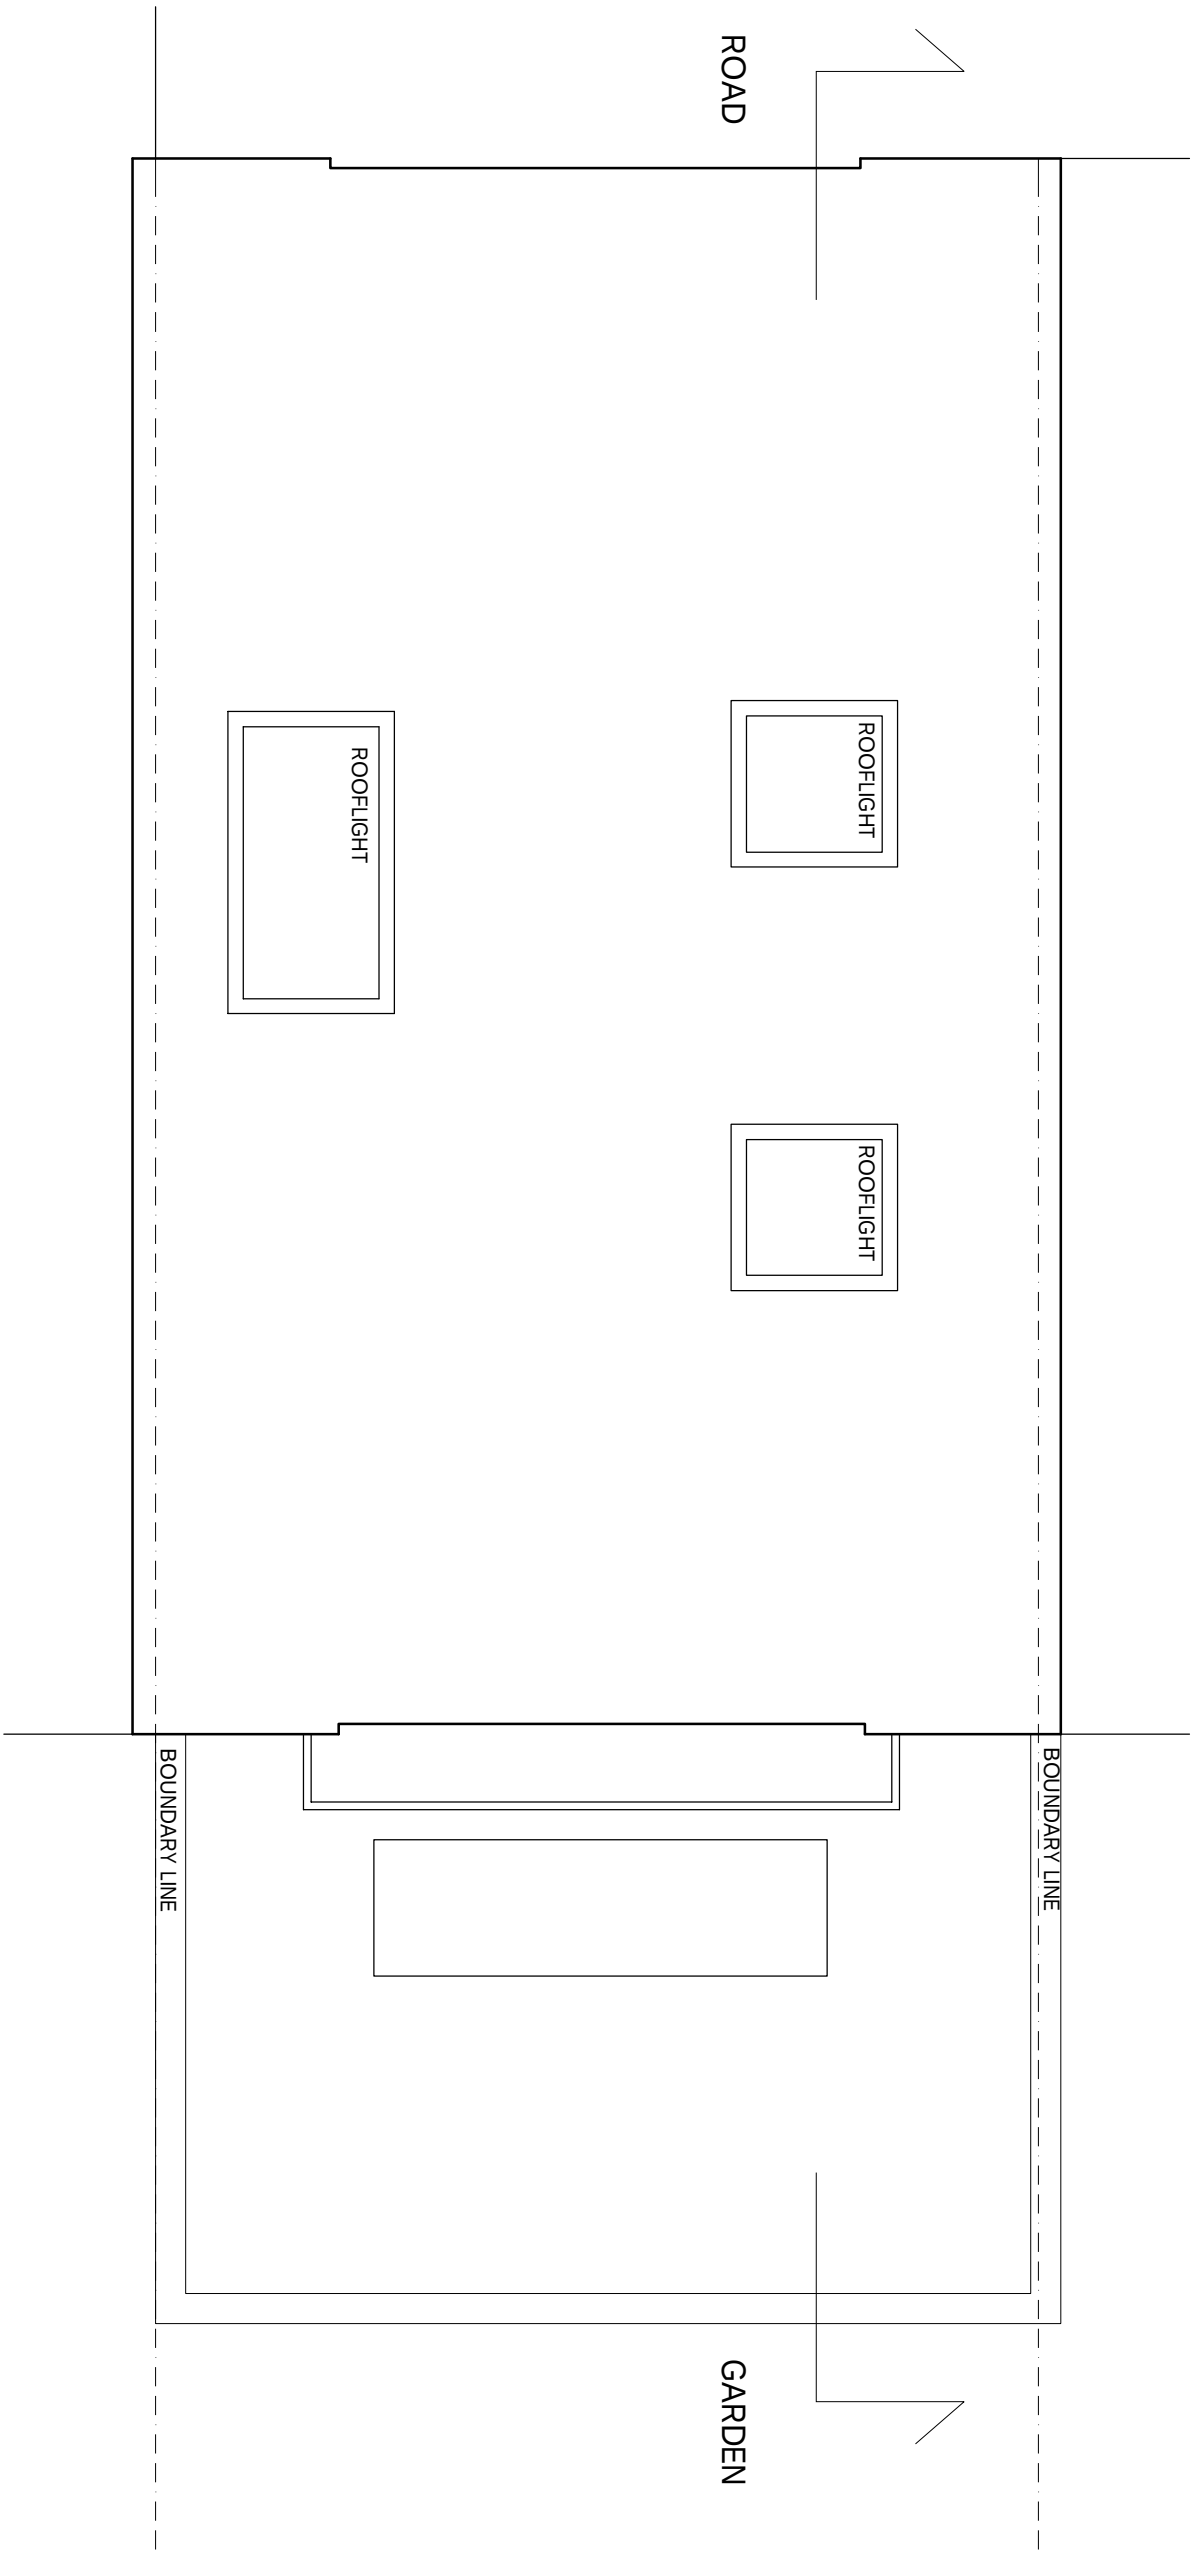

REVISIONS
REV DATE REVISION NOTES:

KEY



NOTES

1. Do not scale from the drawing for site, by the architect and architect's responsibility.
2. Report all drawing errors, omissions and discrepancies to the architect.
3. Report all drawing errors, omissions and discrepancies to the architect.

KASIA WHITEFIELD DESIGN

KASIA WHITEFIELD@GMAIL.COM
TEL: 0785050533
M: 0785050533

JOB 54 HAWTREY ROAD
LONDON NW3 3SS
TITLE PROPOSED ROOF PLAN

DATE	SCALE	STATUS
2021.01.22	1:50@A3	PROPOSED
PROJECT NO.	DRAWING NO.	REVISION
HR54/2	PP3	