


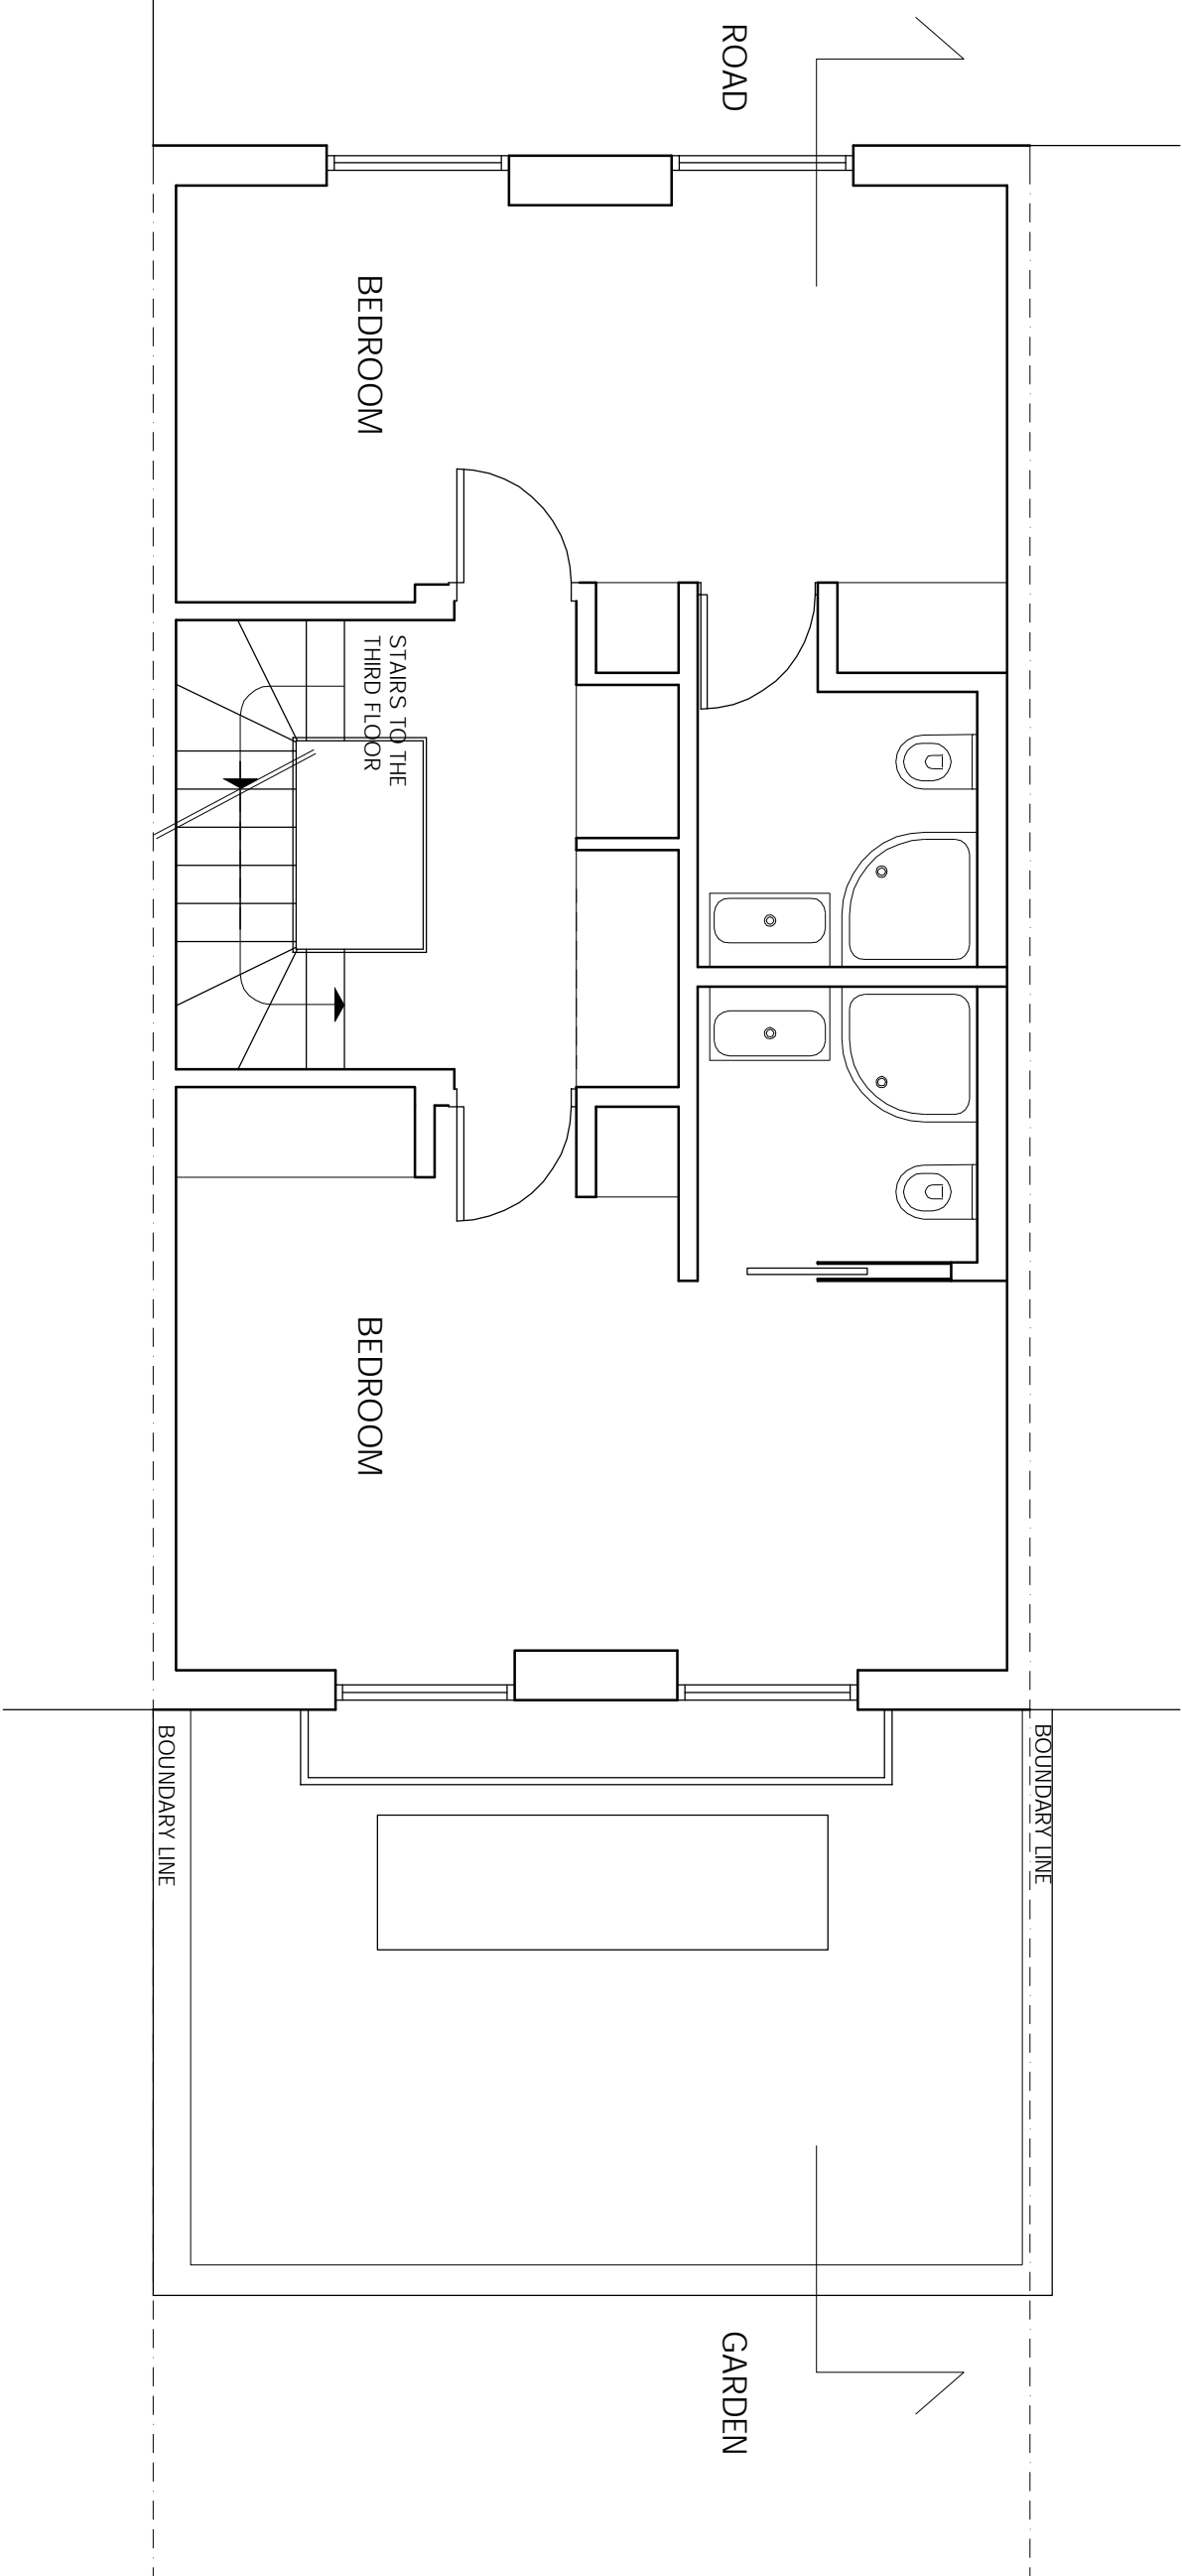

REVISIONS  
REV DATE REVISION NOTES:

KEY



NOTES

1. Do not scale from the drawing for site by the architect and civil engineer is the responsibility of the client.
2. Report all drawing errors, omissions and discrepancies to the architect.
3. Report all drawing errors, omissions and discrepancies to the architect.

KASIA WHITFIELD DESIGN

KASIAWHITFIELD@GMAIL.COM  
TEL: 0785050533  
M: 0785050533

JOB 54 HAWTREY ROAD  
LONDON NW3 3SS  
TITLE PROPOSED SECOND FLOOR PLAN

DATE	SCALE	STATUS
2021.01.22	1:50@A3	PROPOSED
PROJECT NO.	DRAWING NO.	REVISION
HR54/2	PP1	