

7.0 Appendix A - Drawing Issue Sheet

Application for Planning Permission - Existing and Proposed drawings

Existing Elevations

18077-SQP-01-ZZ-DE-A-PL00300	B	Existing South Elevation - 1:250 @ A1
18077-SQP-01-ZZ-DE-A-PL00301	B	Existing West Elevation - 1:250 @ A1
18077-SQP-01-ZZ-DE-A-PL00302	B	Existing North Elevation - 1:250 @ A1
18077-SQP-01-ZZ-DE-A-PL00303	B	Existing East Elevation - 1:250 @ A1
18077-SQP-01-ZZ-DE-A-PL00304	B	Existing West Kingsway Elevation - 1:250 @ A1

Site Plan

18077-SQP-ZZ-ZZ-DP-A-PL00050	A	Site Plan
------------------------------	---	-----------

Proposed Demolition Plan

18077-SQP-ZZ-03-DP-A-PLN01008	A	Third Floor Plan - Proposed Demolition - 1:250 @ A1
-------------------------------	---	-----------------------------------------------------

Proposed Demolition Elevations

18077-SQP-01-ZZ-DE-A-PLN01300	A	South Elevation - Proposed Demolition - 1:250 @ A1
18077-SQP-01-ZZ-DE-A-PLN01301	A	West Elevation - Proposed Demolition - 1:250 @ A1
18077-SQP-01-ZZ-DE-A-PLN01302	A	North Elevation - Proposed Demolition - 1:250 @ A1
18077-SQP-01-ZZ-DE-A-PLN01304	A	West Kingsway Elevation - Proposed Demolition - 1:250 @ A1

Proposed Plan



18077-SQP-ZZ-00-DP-A-PLN20004	A	Proposed Ground Floor Plan - 1:250 @ A1
-------------------------------	---	-----------------------------------------

Proposed Elevations

18077-SQP-01-ZZ-DP-A-PLN20301	A	Proposed West Elevation - 1:250 @ A1
18077-SQP-01-ZZ-DP-A-PLN20302	A	Proposed North Elevation - 1:250 @ A1
18077-SQP-01-ZZ-DP-A-PLN20303	A	Proposed South Elevation - 1:250 @ A1
18077-SQP-01-ZZ-DP-A-PLN20304	A	Proposed West Kingsway Elevation - 1:250 @ A1

Do not scale from this drawing. All dimensions to be checked on site. All omissions and discrepancies to be reported to the Architect immediately

This work is copyright and shall not be reproduced or used for any other purpose without the written permission of Squire and Partners.

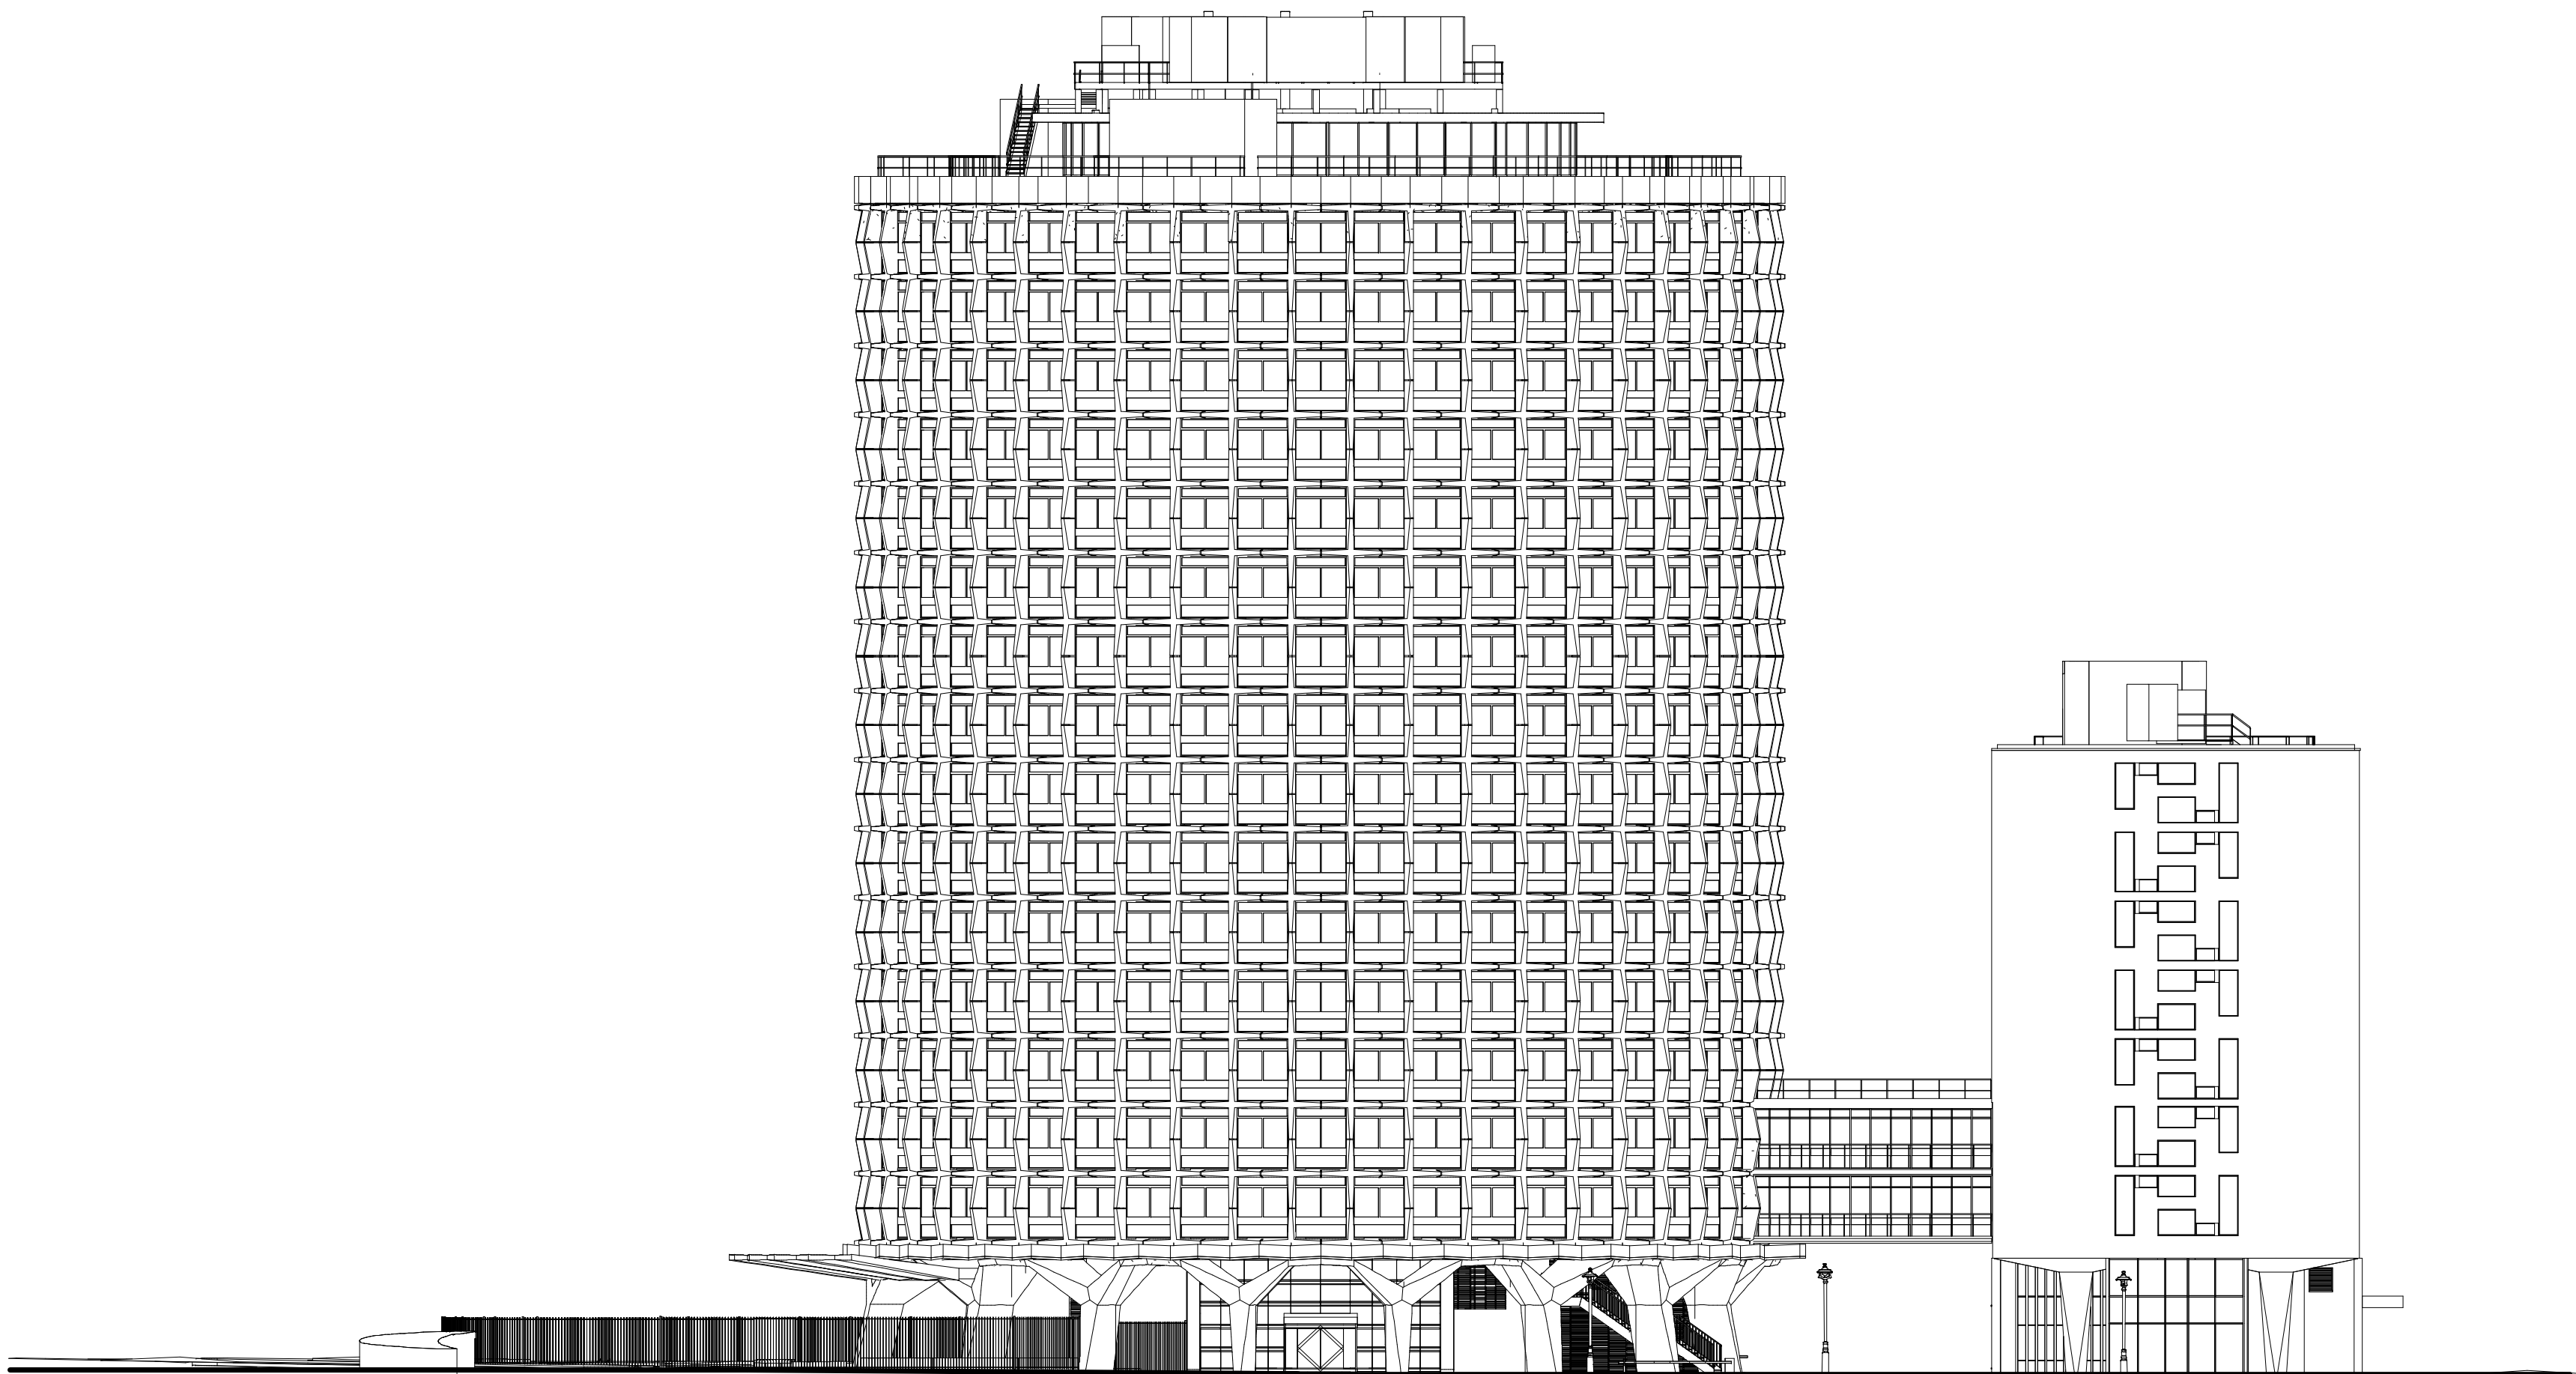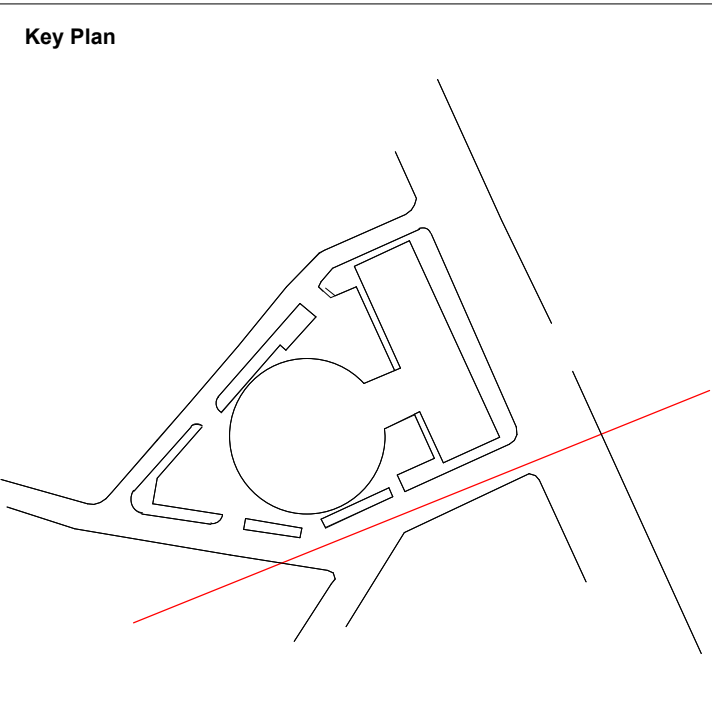

Updated to accurately reflect existing conditions	20/09/19	SQP	Rev-B
Planning Submission	24/05/19	SQP	Rev-A
Description	Date	Dm/Chk	Rev

SQUIRE & PARTNERS

Squire and Partners LLP
The Department Store
248 Ferndale Road, London SW9 8FR
T: 020 7278 5555
info@squireandpartners.com
www.squireandpartners.com

Project
Space House
London
WC2



Title
South Elevation
Existing

Status		
Planning Submission		
Date	Scale @ ISO A1	Job Number
24/05/19	1 : 250	18077
Drawing Number		Revision
18077-SQP-01-ZZ-DE-A-PL00300		Rev-B

Scale 1:250

Do not scale from this drawing. All dimensions to be checked on site. All omissions and discrepancies to be reported to the Architect immediately

This work is copyright and shall not be reproduced or used for any other purpose without the written permission of Squire and Partners.

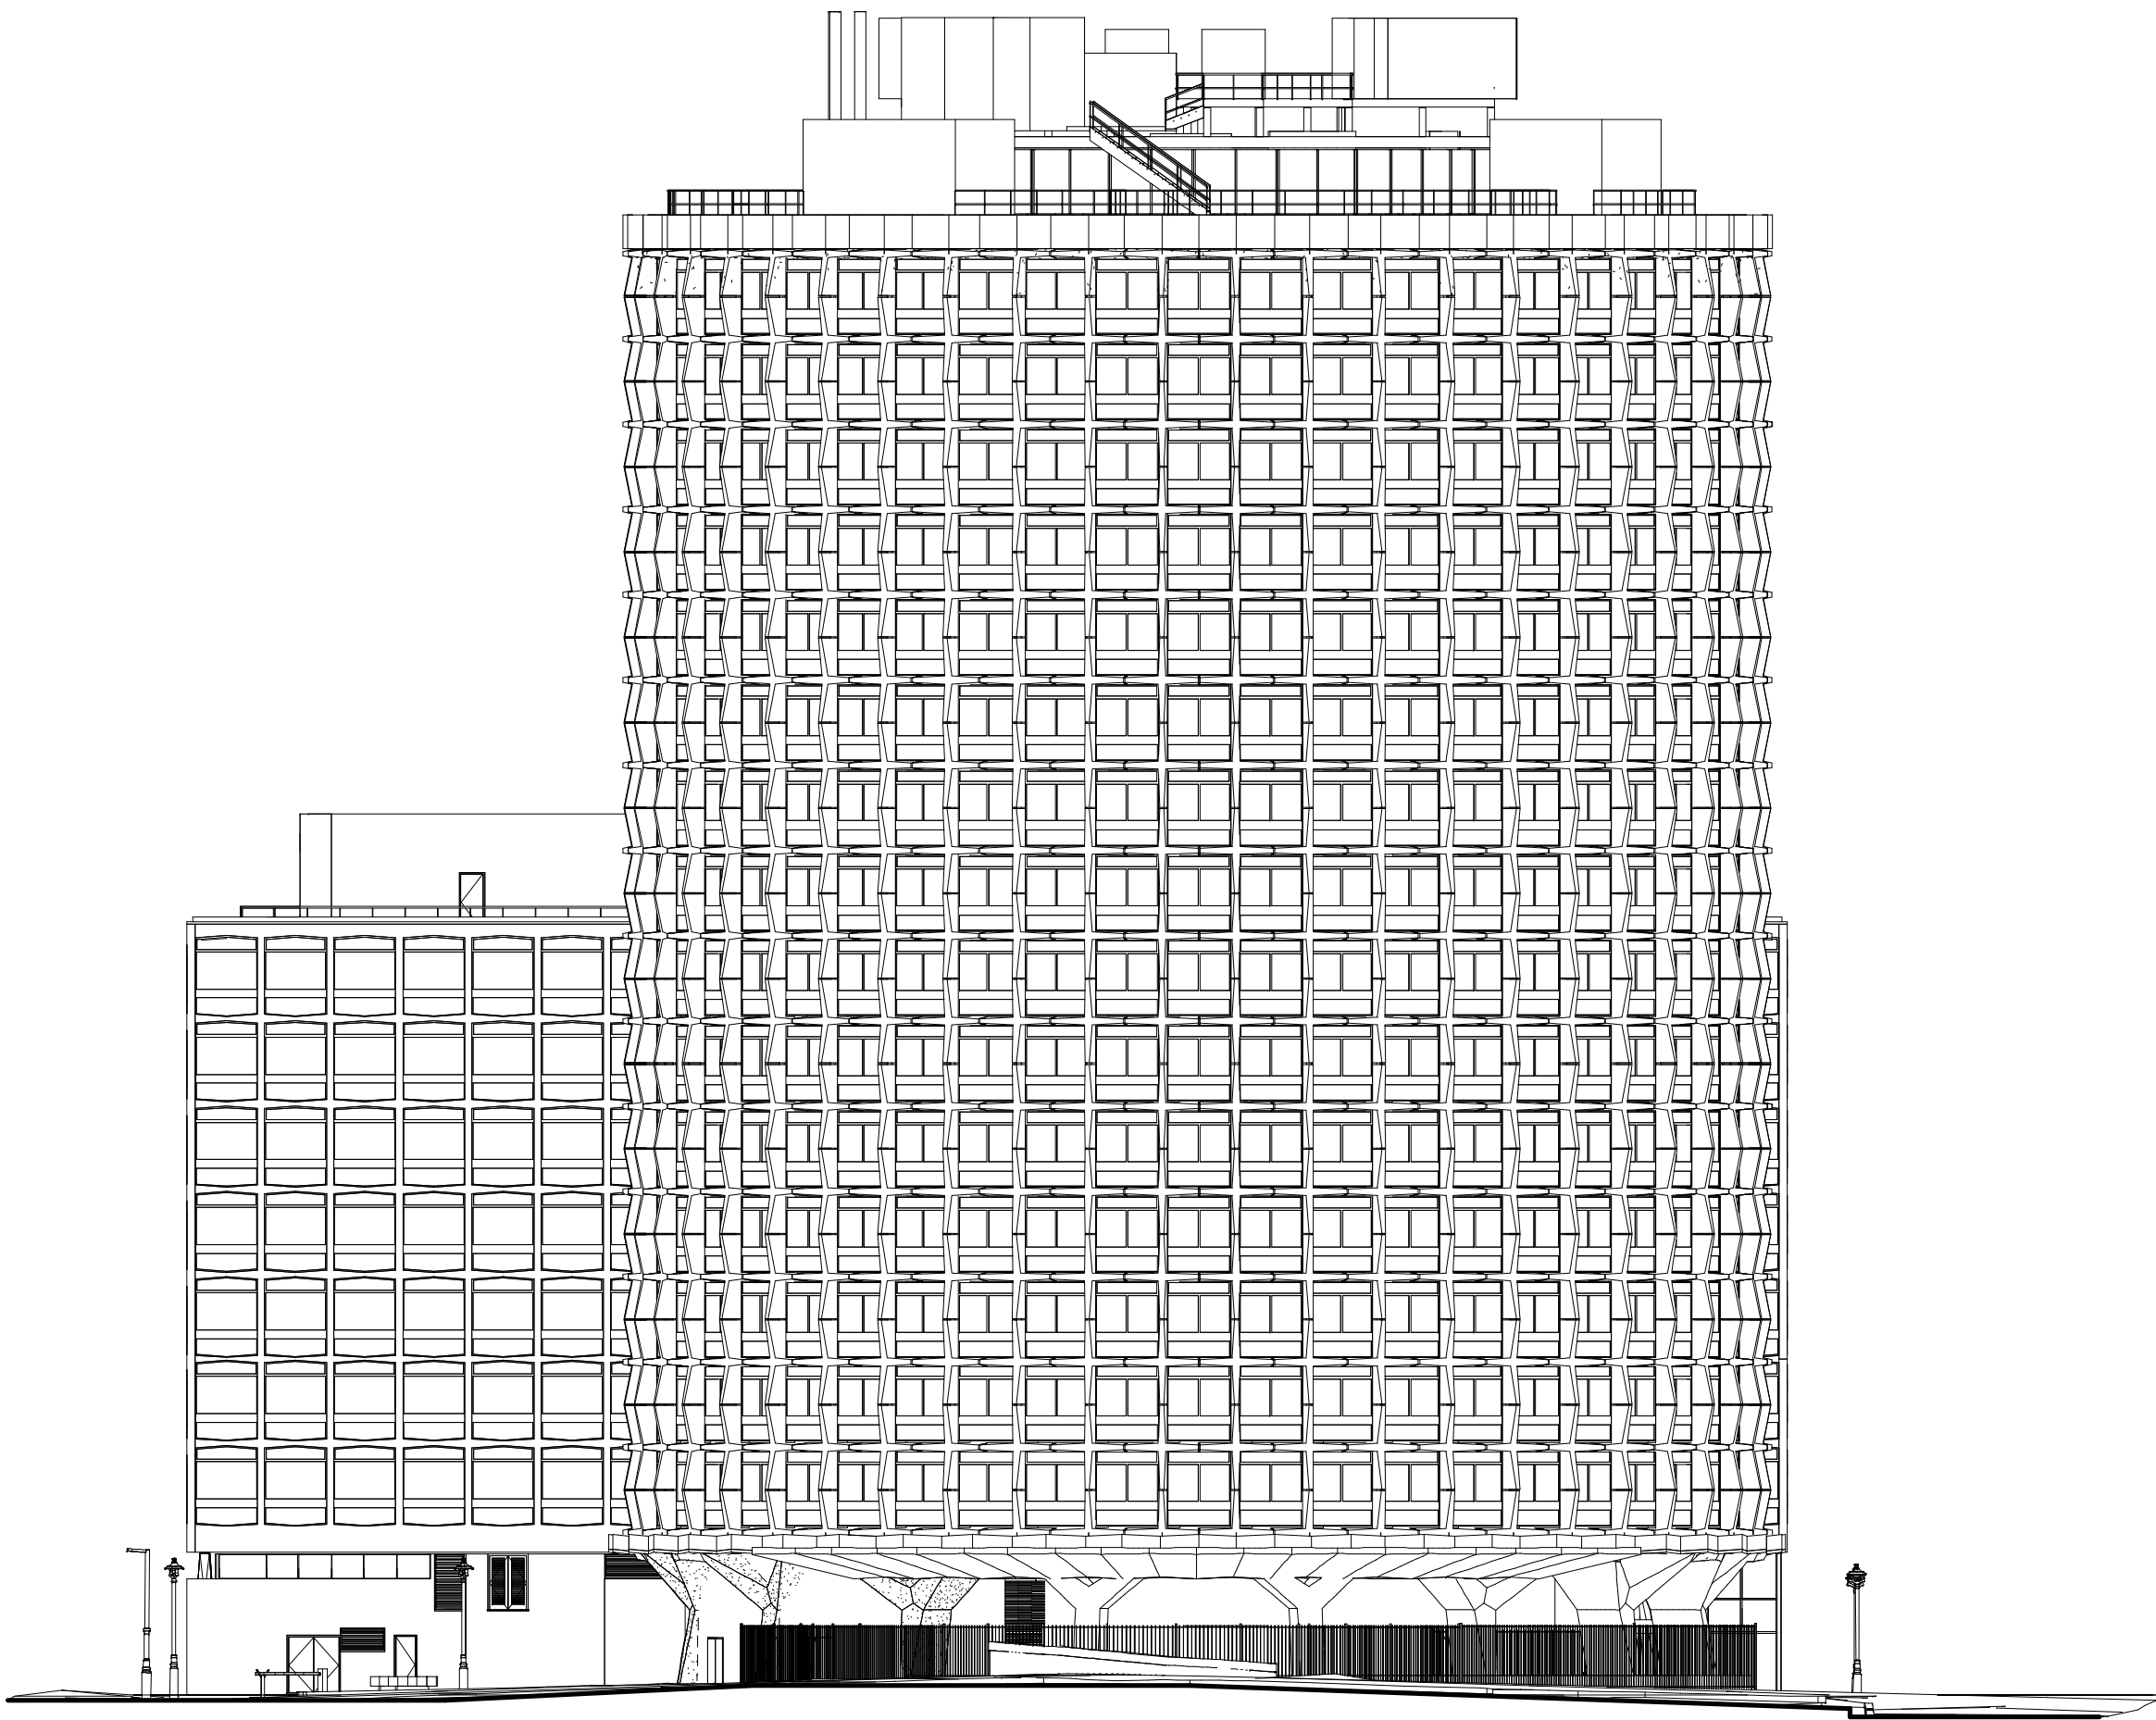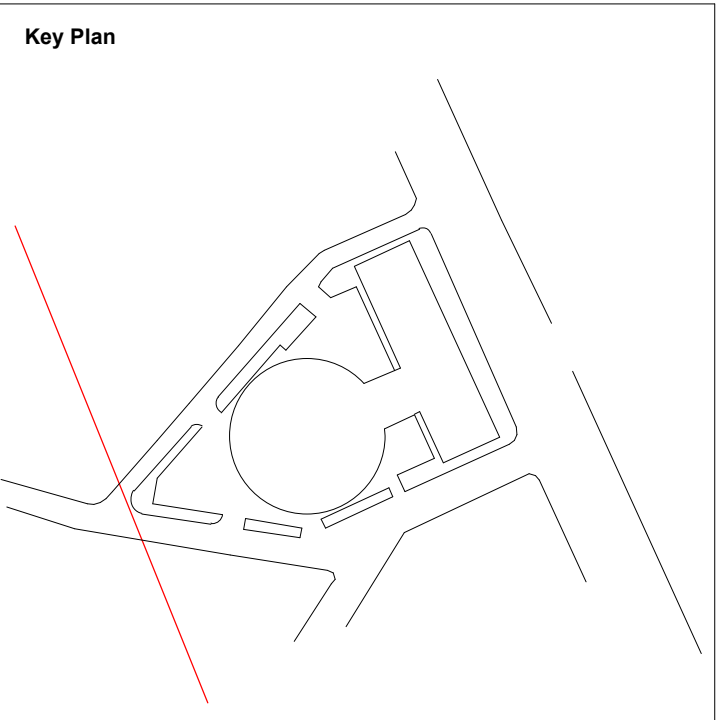

Scale 1:250

0 2.5 5 7.5 10 12.5

Updated to accurately reflect existing conditions	20/09/19	SQP	Rev-B
Planning Submission	24/05/19	SQP	Rev-A
Description	Date	Dm/Chk	Rev

SQUIRE & PARTNERS

Squire and Partners LLP
The Department Store
248 Ferndale Road, London SW9 8FR
T: 020 7278 5555

info@squireandpartners.com
www.squireandpartners.com

Project

Space House
London
WC2




Title

West Elevation
Existing

Status		
Planning Submission		
Date	Scale @ ISO A1	Job Number
24/05/19	1 : 250	18077
Drawing Number		Revision
18077-SQP-01-ZZ-DE-A-PL00301		Rev-B

Do not scale from this drawing. All dimensions to be checked on site. All omissions and discrepancies to be reported to the Architect immediately

This work is copyright and shall not be reproduced or used for any other purpose without the written permission of Squire and Partners.

 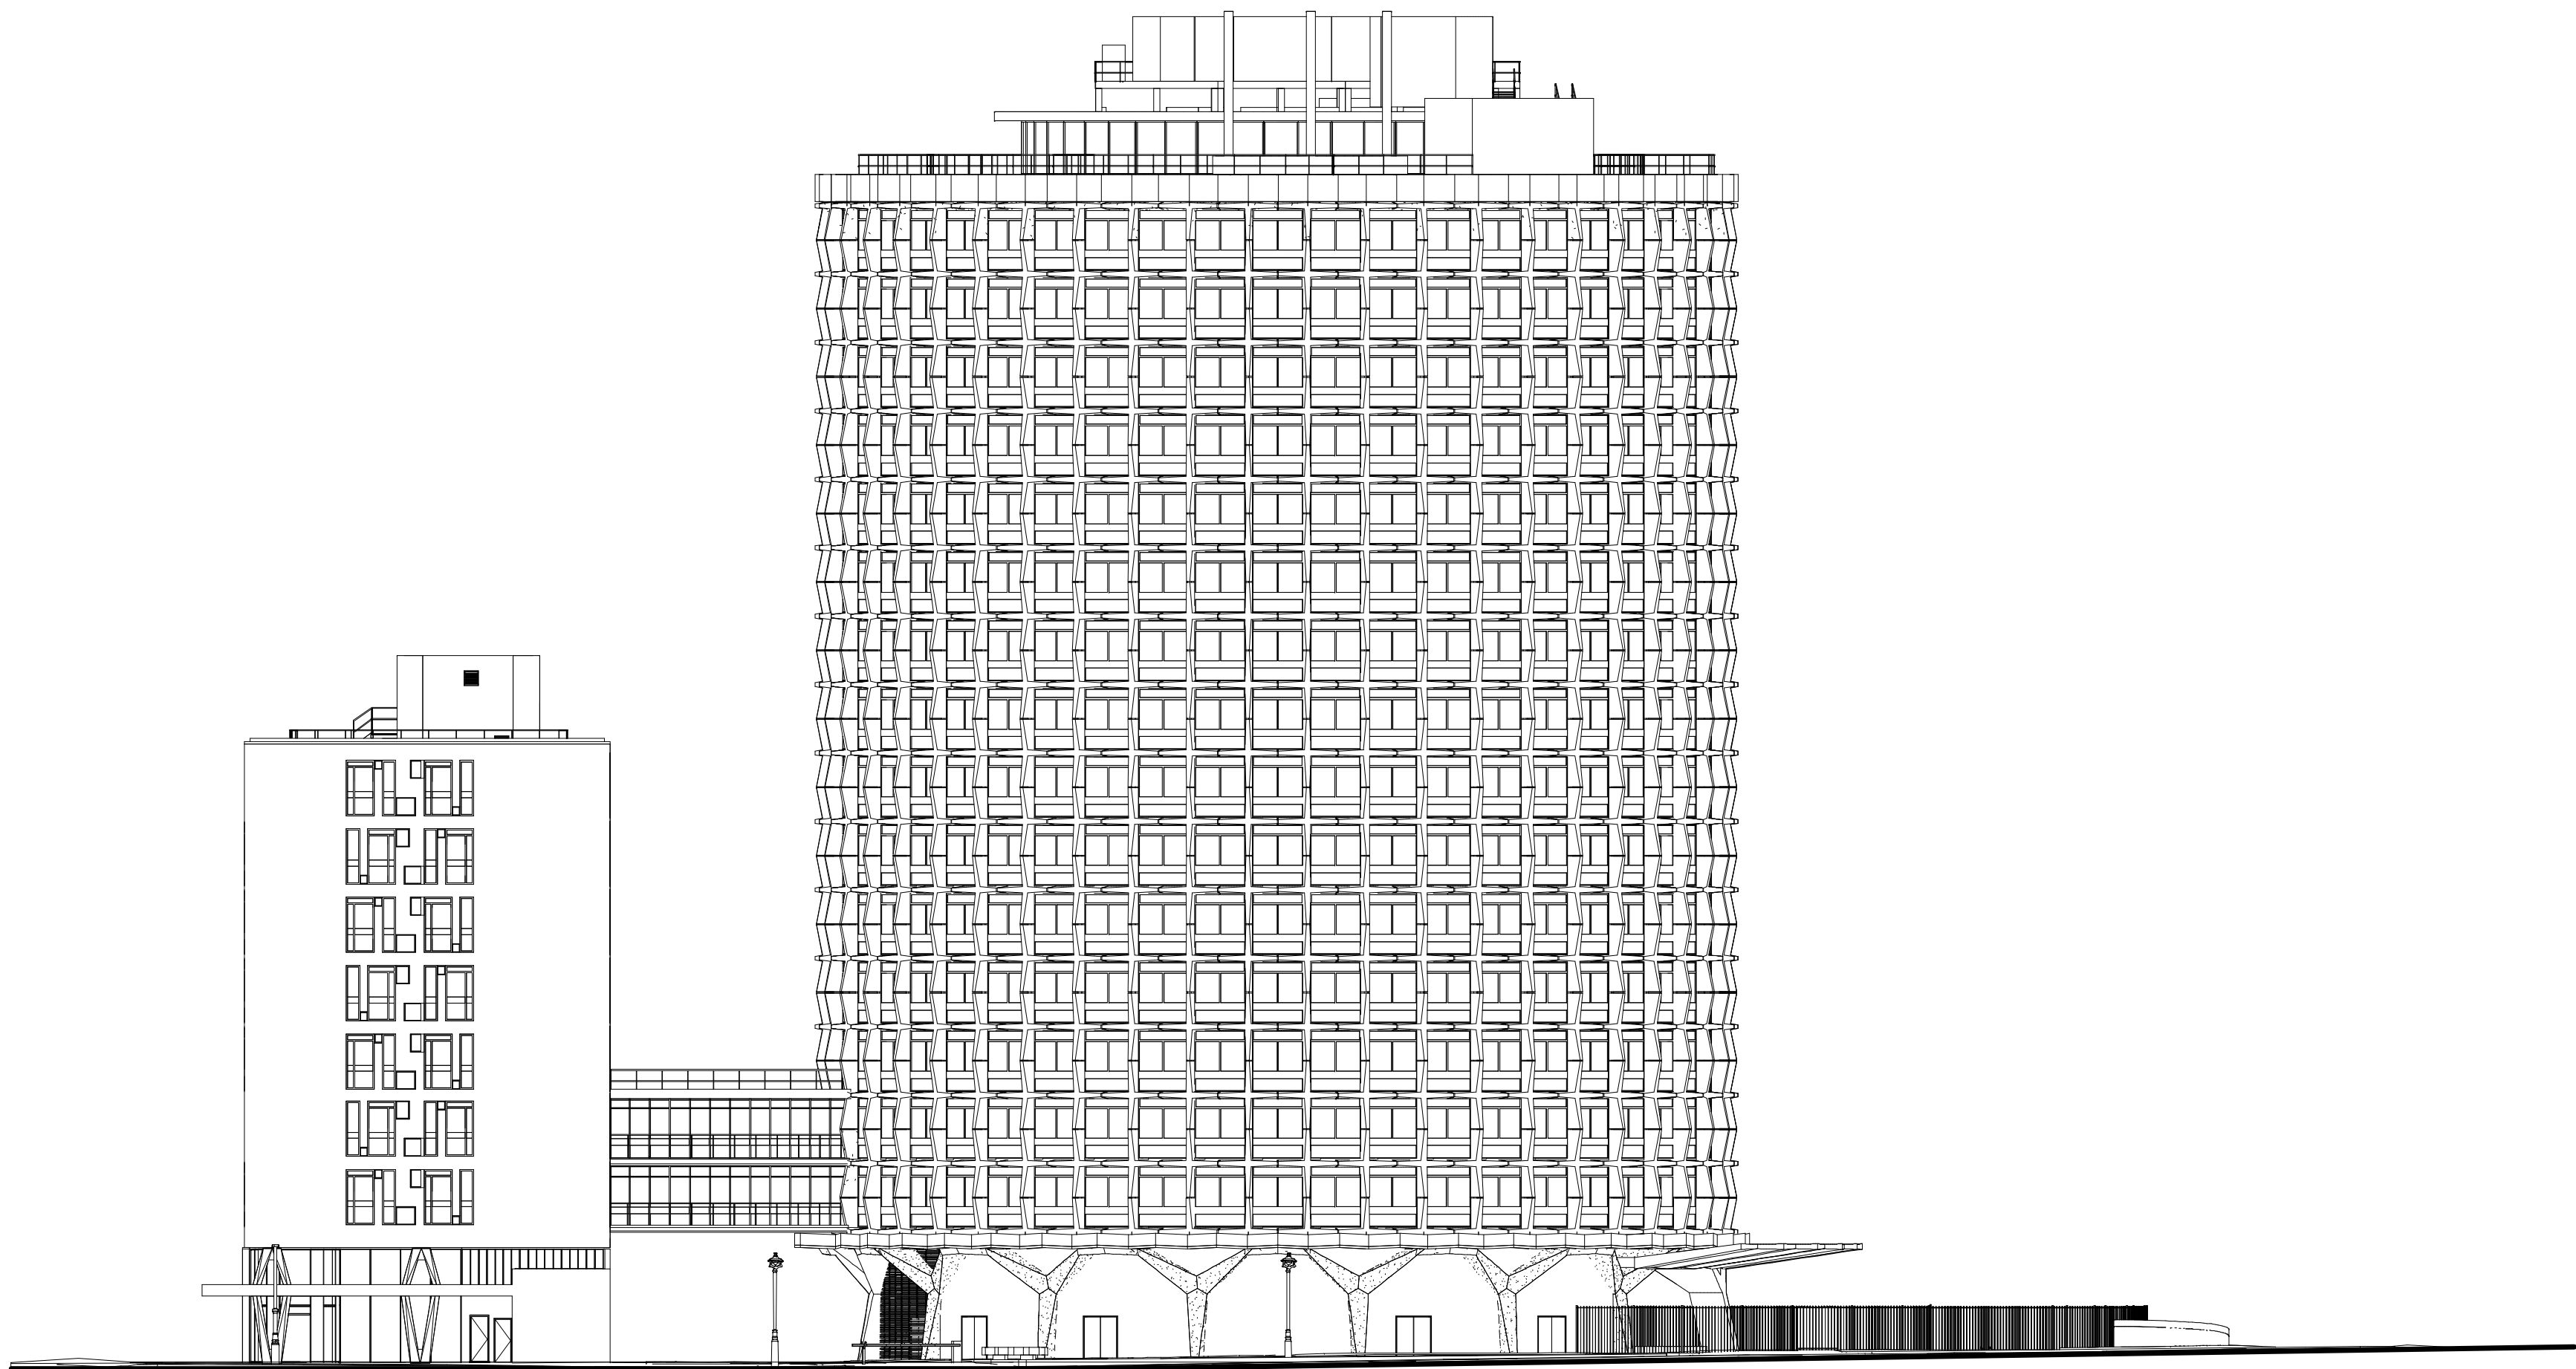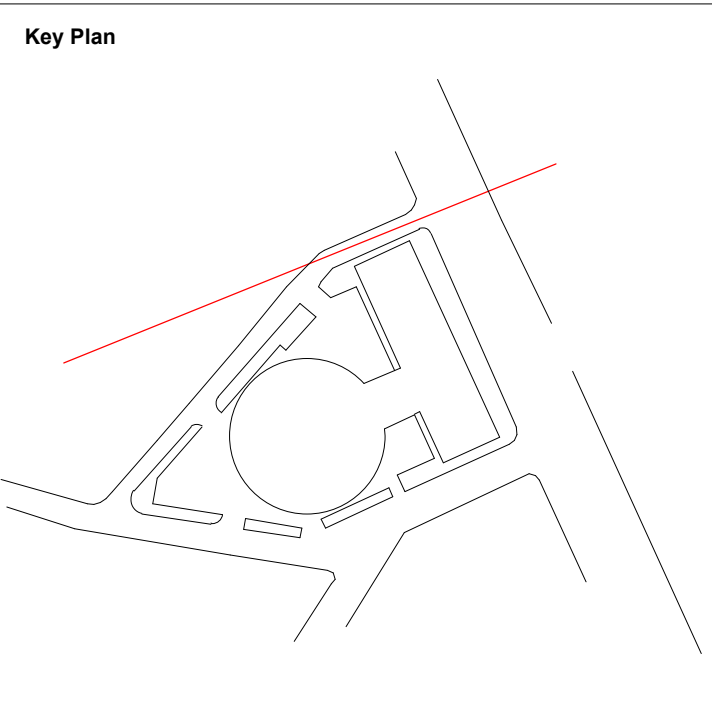

Updated to accurately reflect existing conditions	20/09/19	SQP	Rev-B
Planning Submission	24/05/19	SQP	Rev-A
Description	Date	Dm/Chk	Rev

SQUIRE & PARTNERS

Squire and Partners LLP
The Department Store
248 Ferndale Road, London SW9 8FR
T: 020 7278 5555
info@squireandpartners.com
www.squireandpartners.com



Project
Space House
London
WC2

Title
North Elevation
Existing

Status		
Planning Submission		
Date	Scale @ ISO A1	Job Number
24/05/19	1 : 250	
Drawing Number		Revision
18077-SQP-01-ZZ-DE-A-PL00302		Rev-B

Do not scale from this drawing. All dimensions to be checked on site. All omissions and discrepancies to be reported to the Architect immediately

This work is copyright and shall not be reproduced or used for any other purpose without the written permission of Squire and Partners.

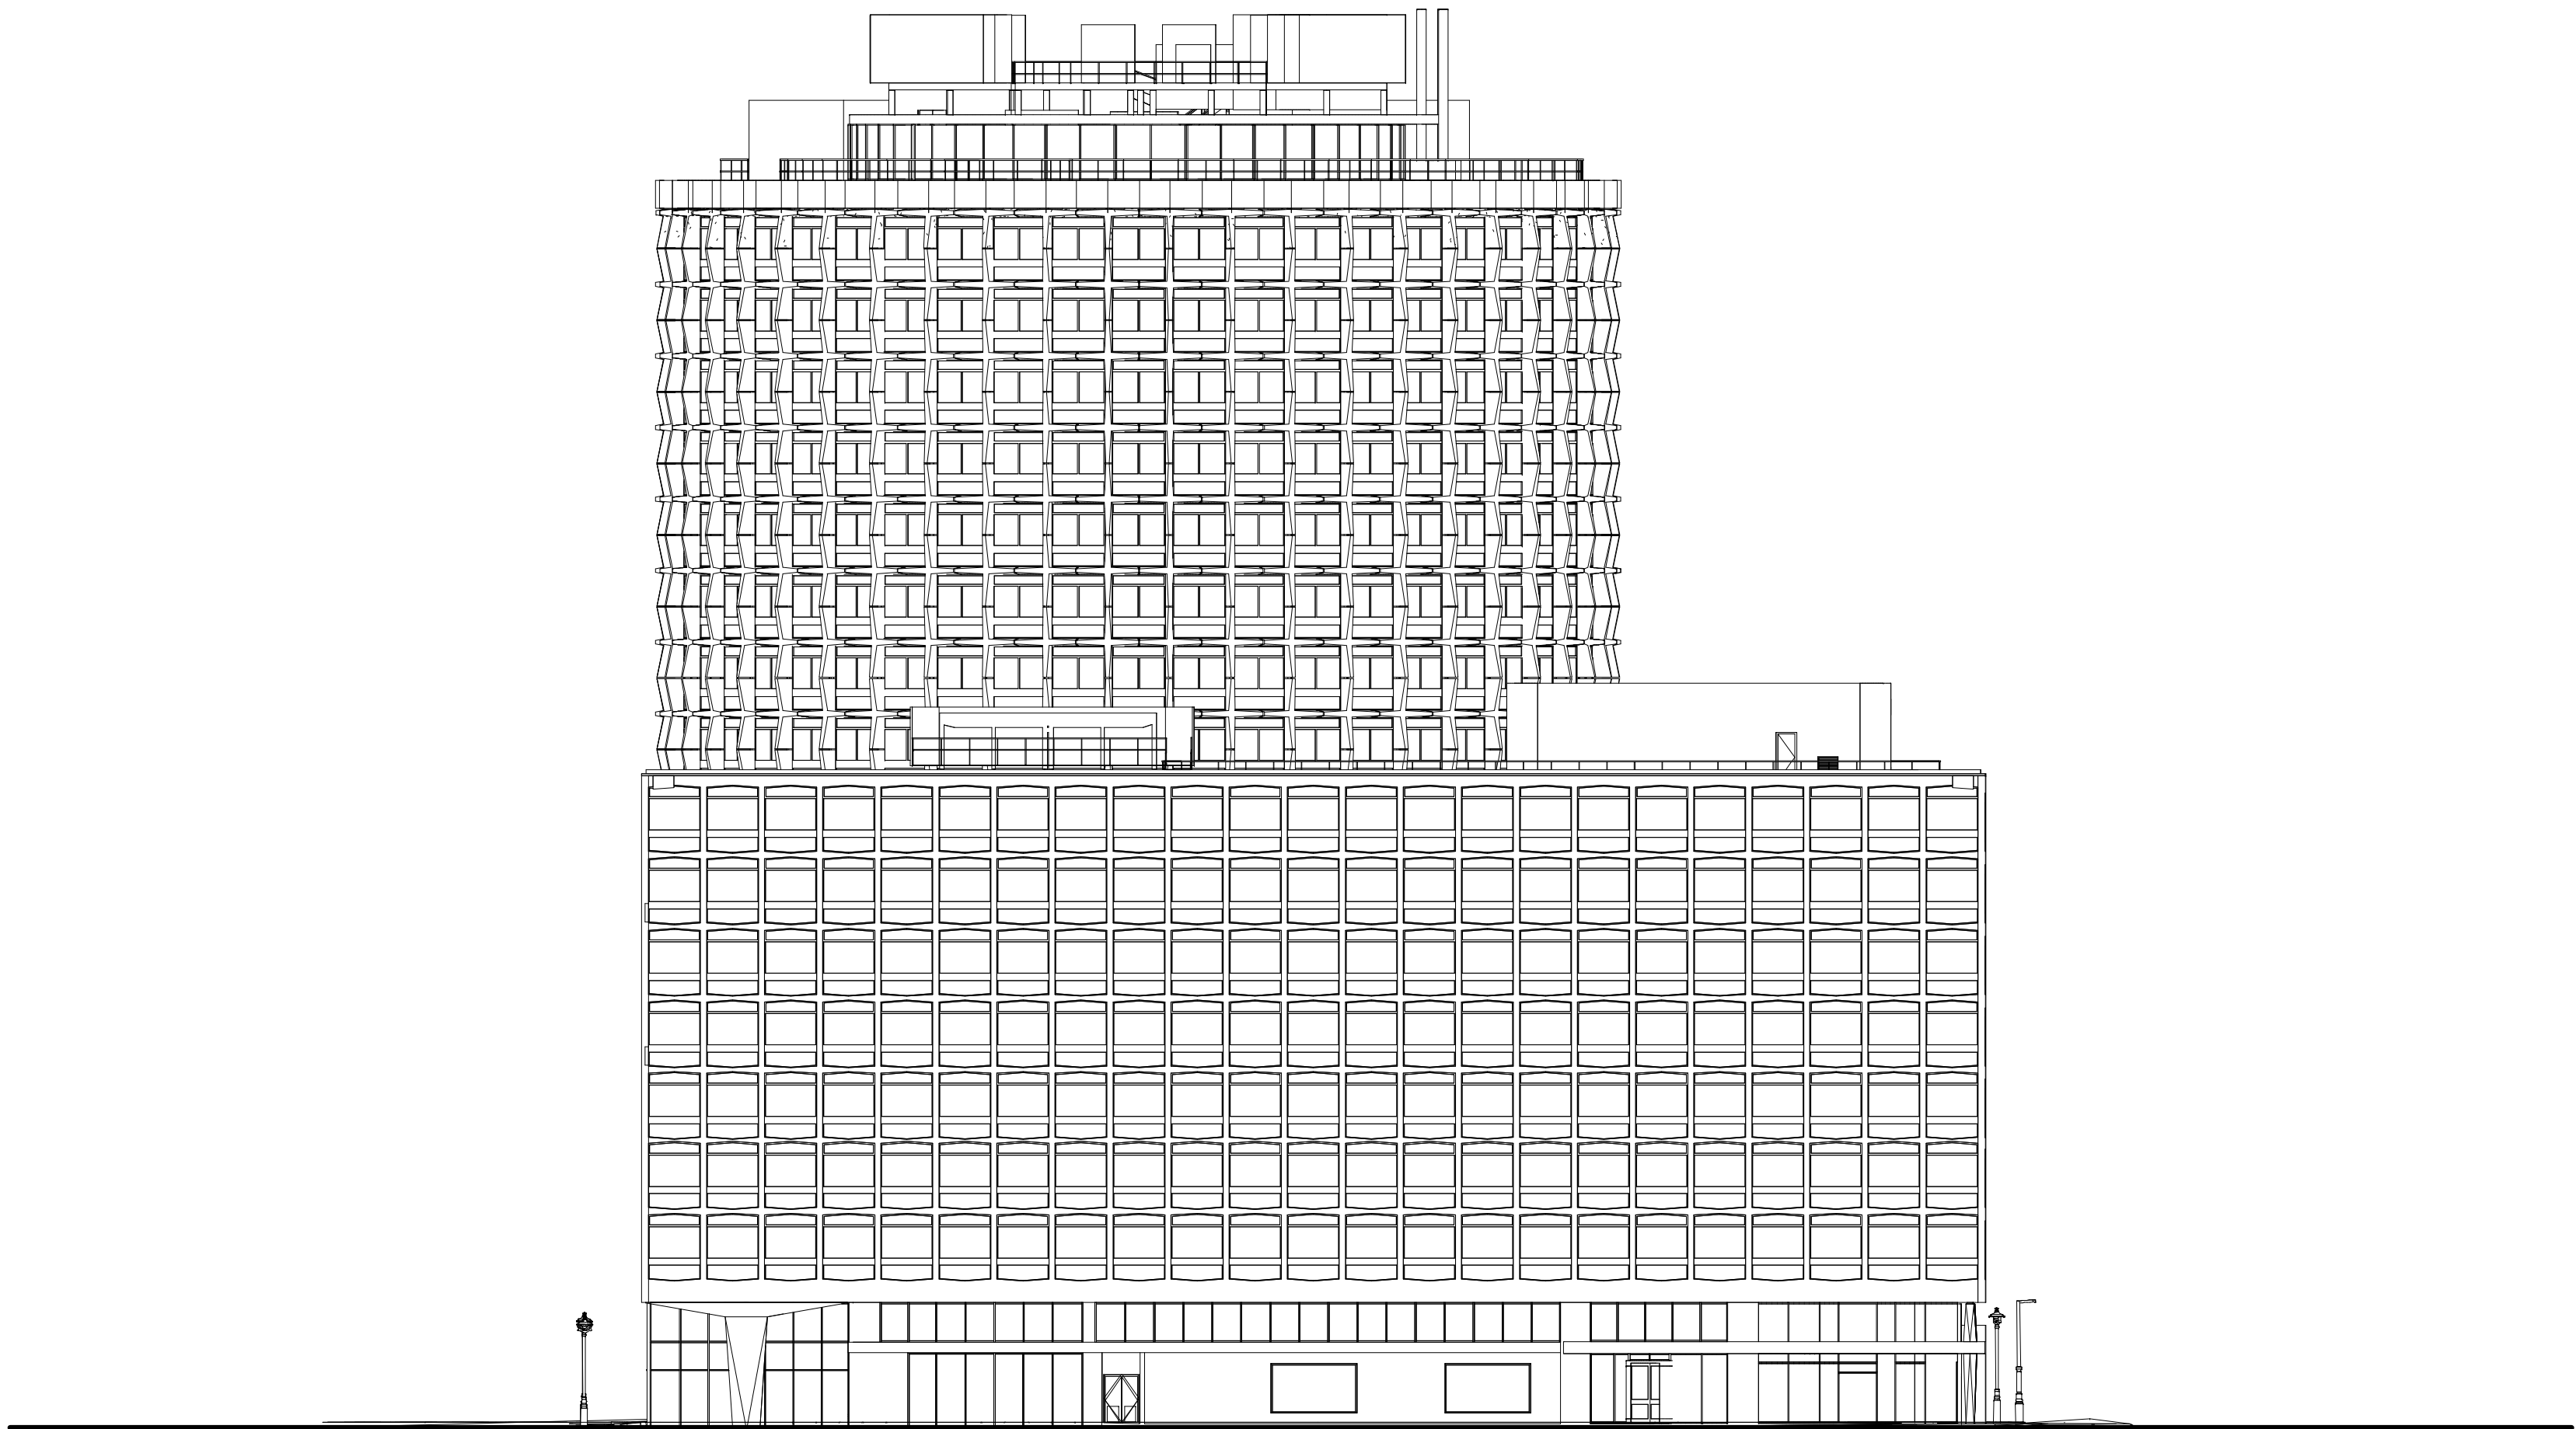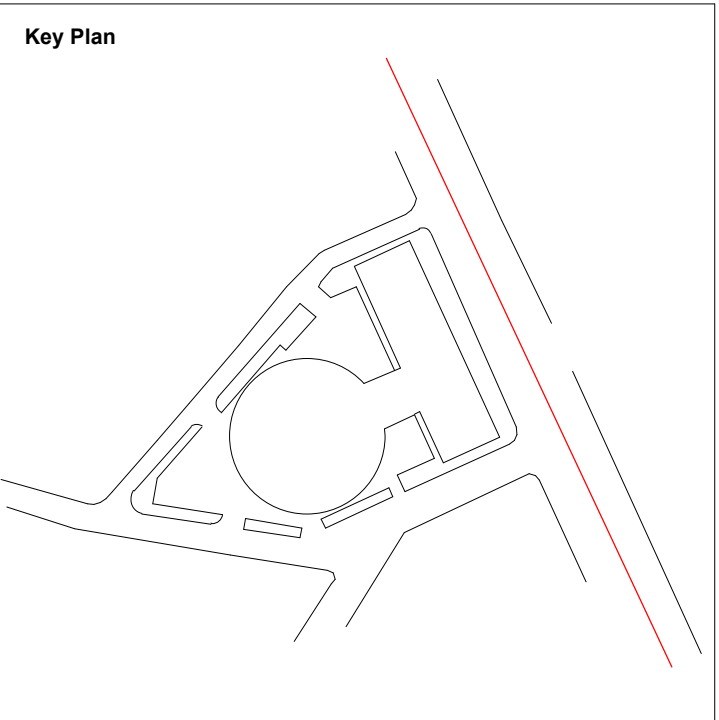

Scale 1:250

Updated to accurately reflect existing conditions	20/09/19	SQP	Rev-B
Planning Submission	24/05/19	SQP	Rev-A
Description	Date	Dm/Chk	Rev

SQUIRE & PARTNERS

Squire and Partners LLP
The Department Store
248 Ferndale Road, London SW9 8FR
T: 020 7278 5555

info@squireandpartners.com
www.squireandpartners.com




Project
Space House
London
WC2

Title
East Elevation
Existing

Status		
Planning Submission		
Date	Scale @ ISO A1	Job Number
24/05/19	1 : 250	18077
Drawing Number	Revision	
18077-SQP-01-ZZ-DE-A-PL00303	Rev-B	

Do not scale from this drawing. All dimensions to be checked on site. All omissions and discrepancies to be reported to the Architect immediately

This work is copyright and shall not be reproduced or used for any other purpose without the written permission of Squire and Partners.

 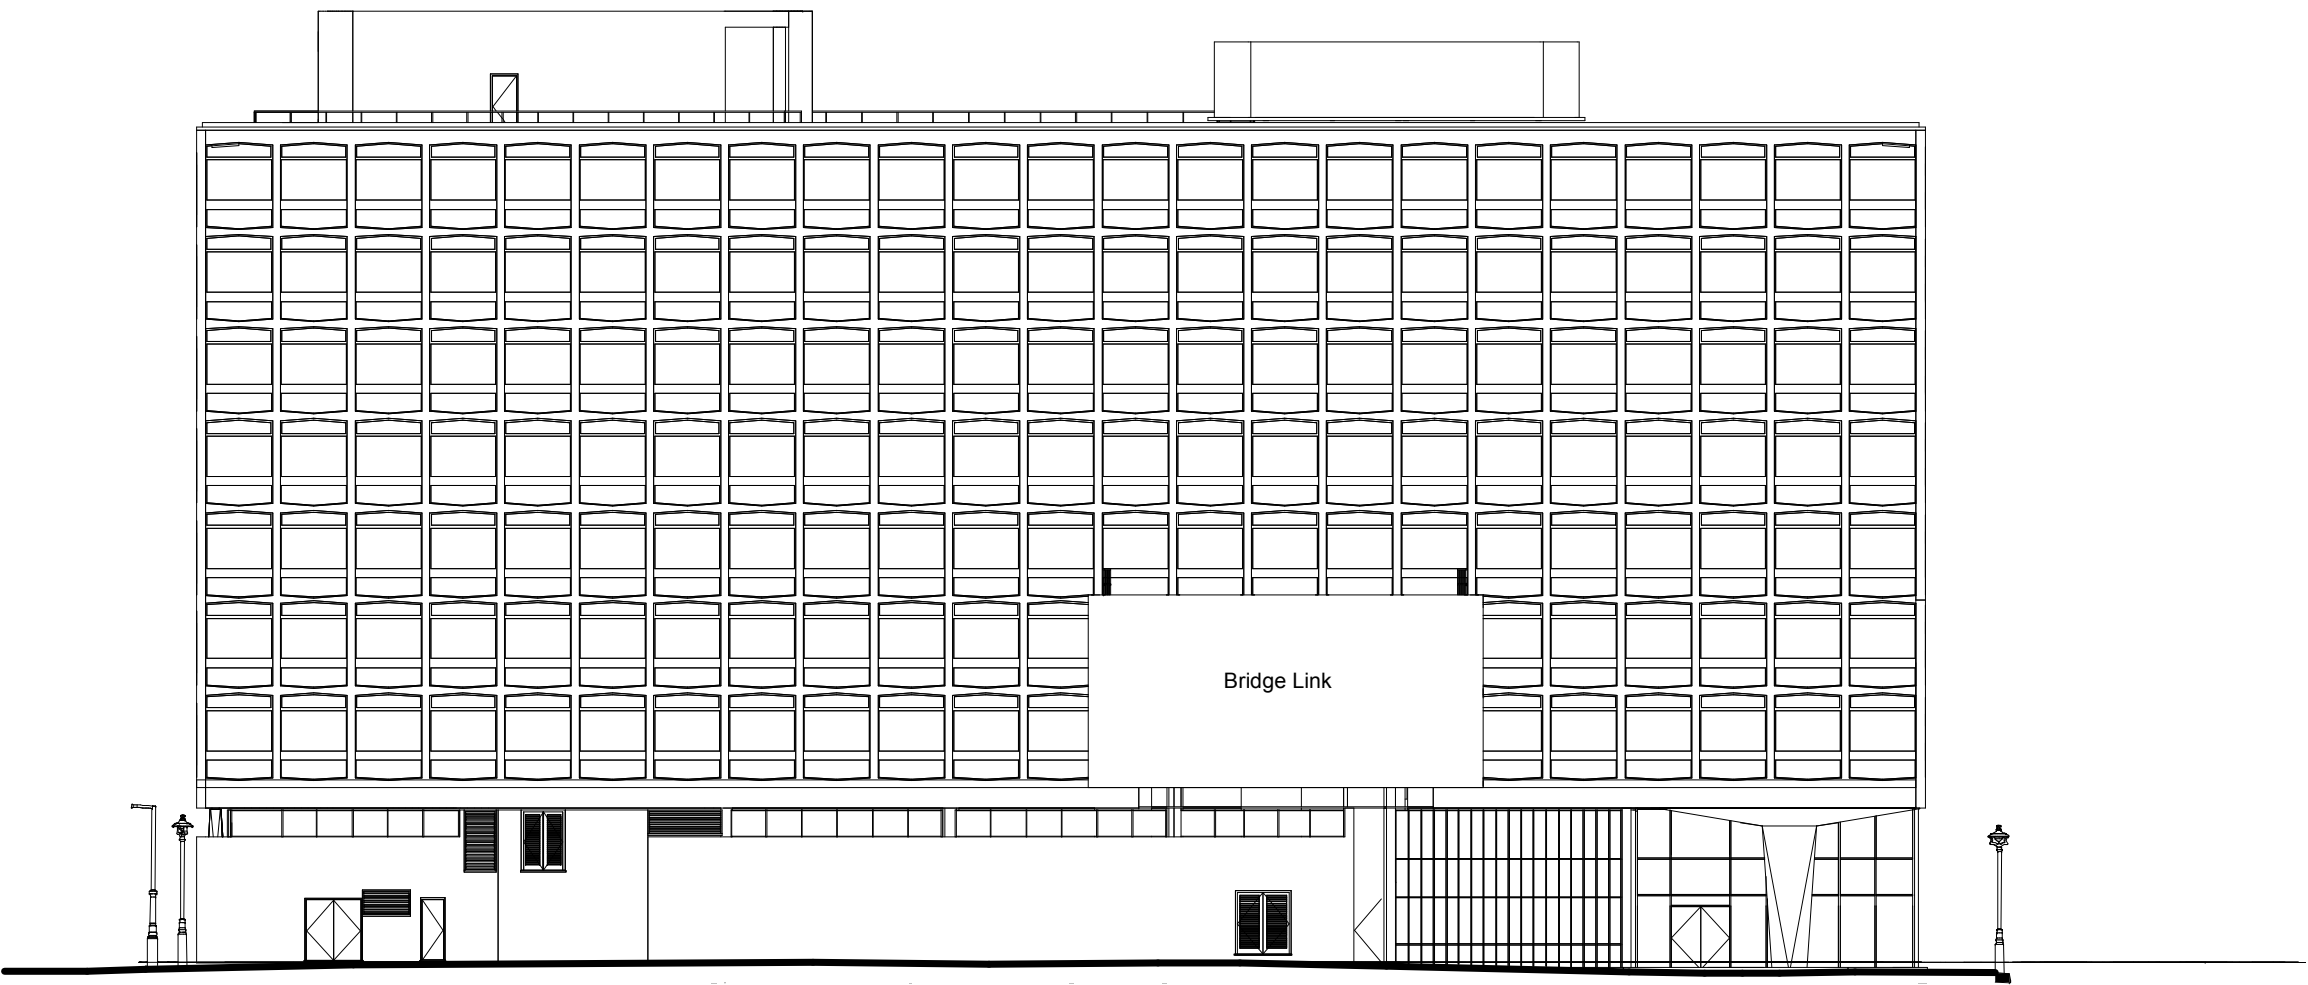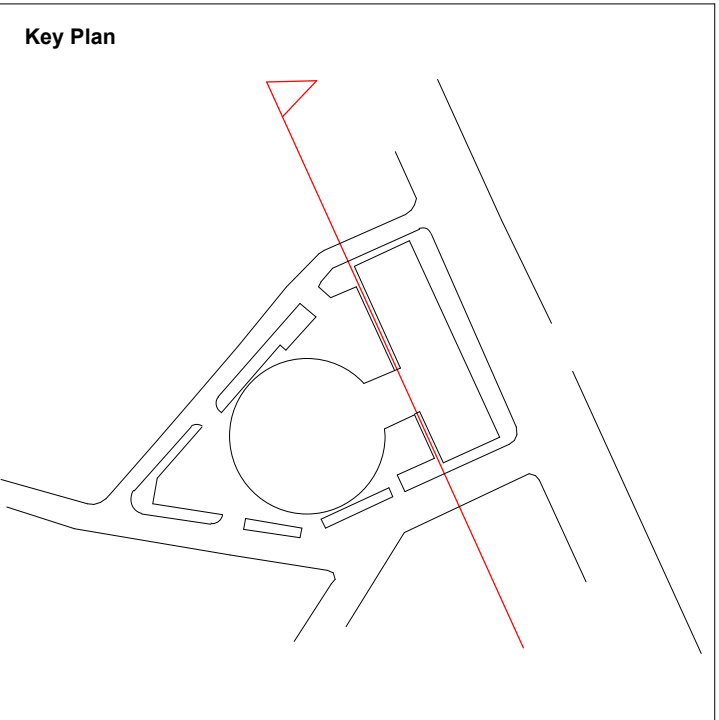

Updated to accurately reflect existing conditions	20/09/19	SQP	Rev-B
Planning Submission	24/05/19	SQP	Rev-A
Description	Date	Dm/Chk	Rev


SQUIRE & PARTNERS

Squire and Partners LLP
The Department Store
248 Ferndale Road, London SW9 8FR
T: 020 7278 5555
info@squireandpartners.com
www.squireandpartners.com

Project
Space House
London
WC2

Title
West Elevation
Existing

Status		
Planning Submission		
Date	Scale @ ISO A1	Job Number
24/05/19	1 : 250	18077
Drawing Number		Revision
18077-SQP-01-ZZ-DE-A-PL00304		Rev-B

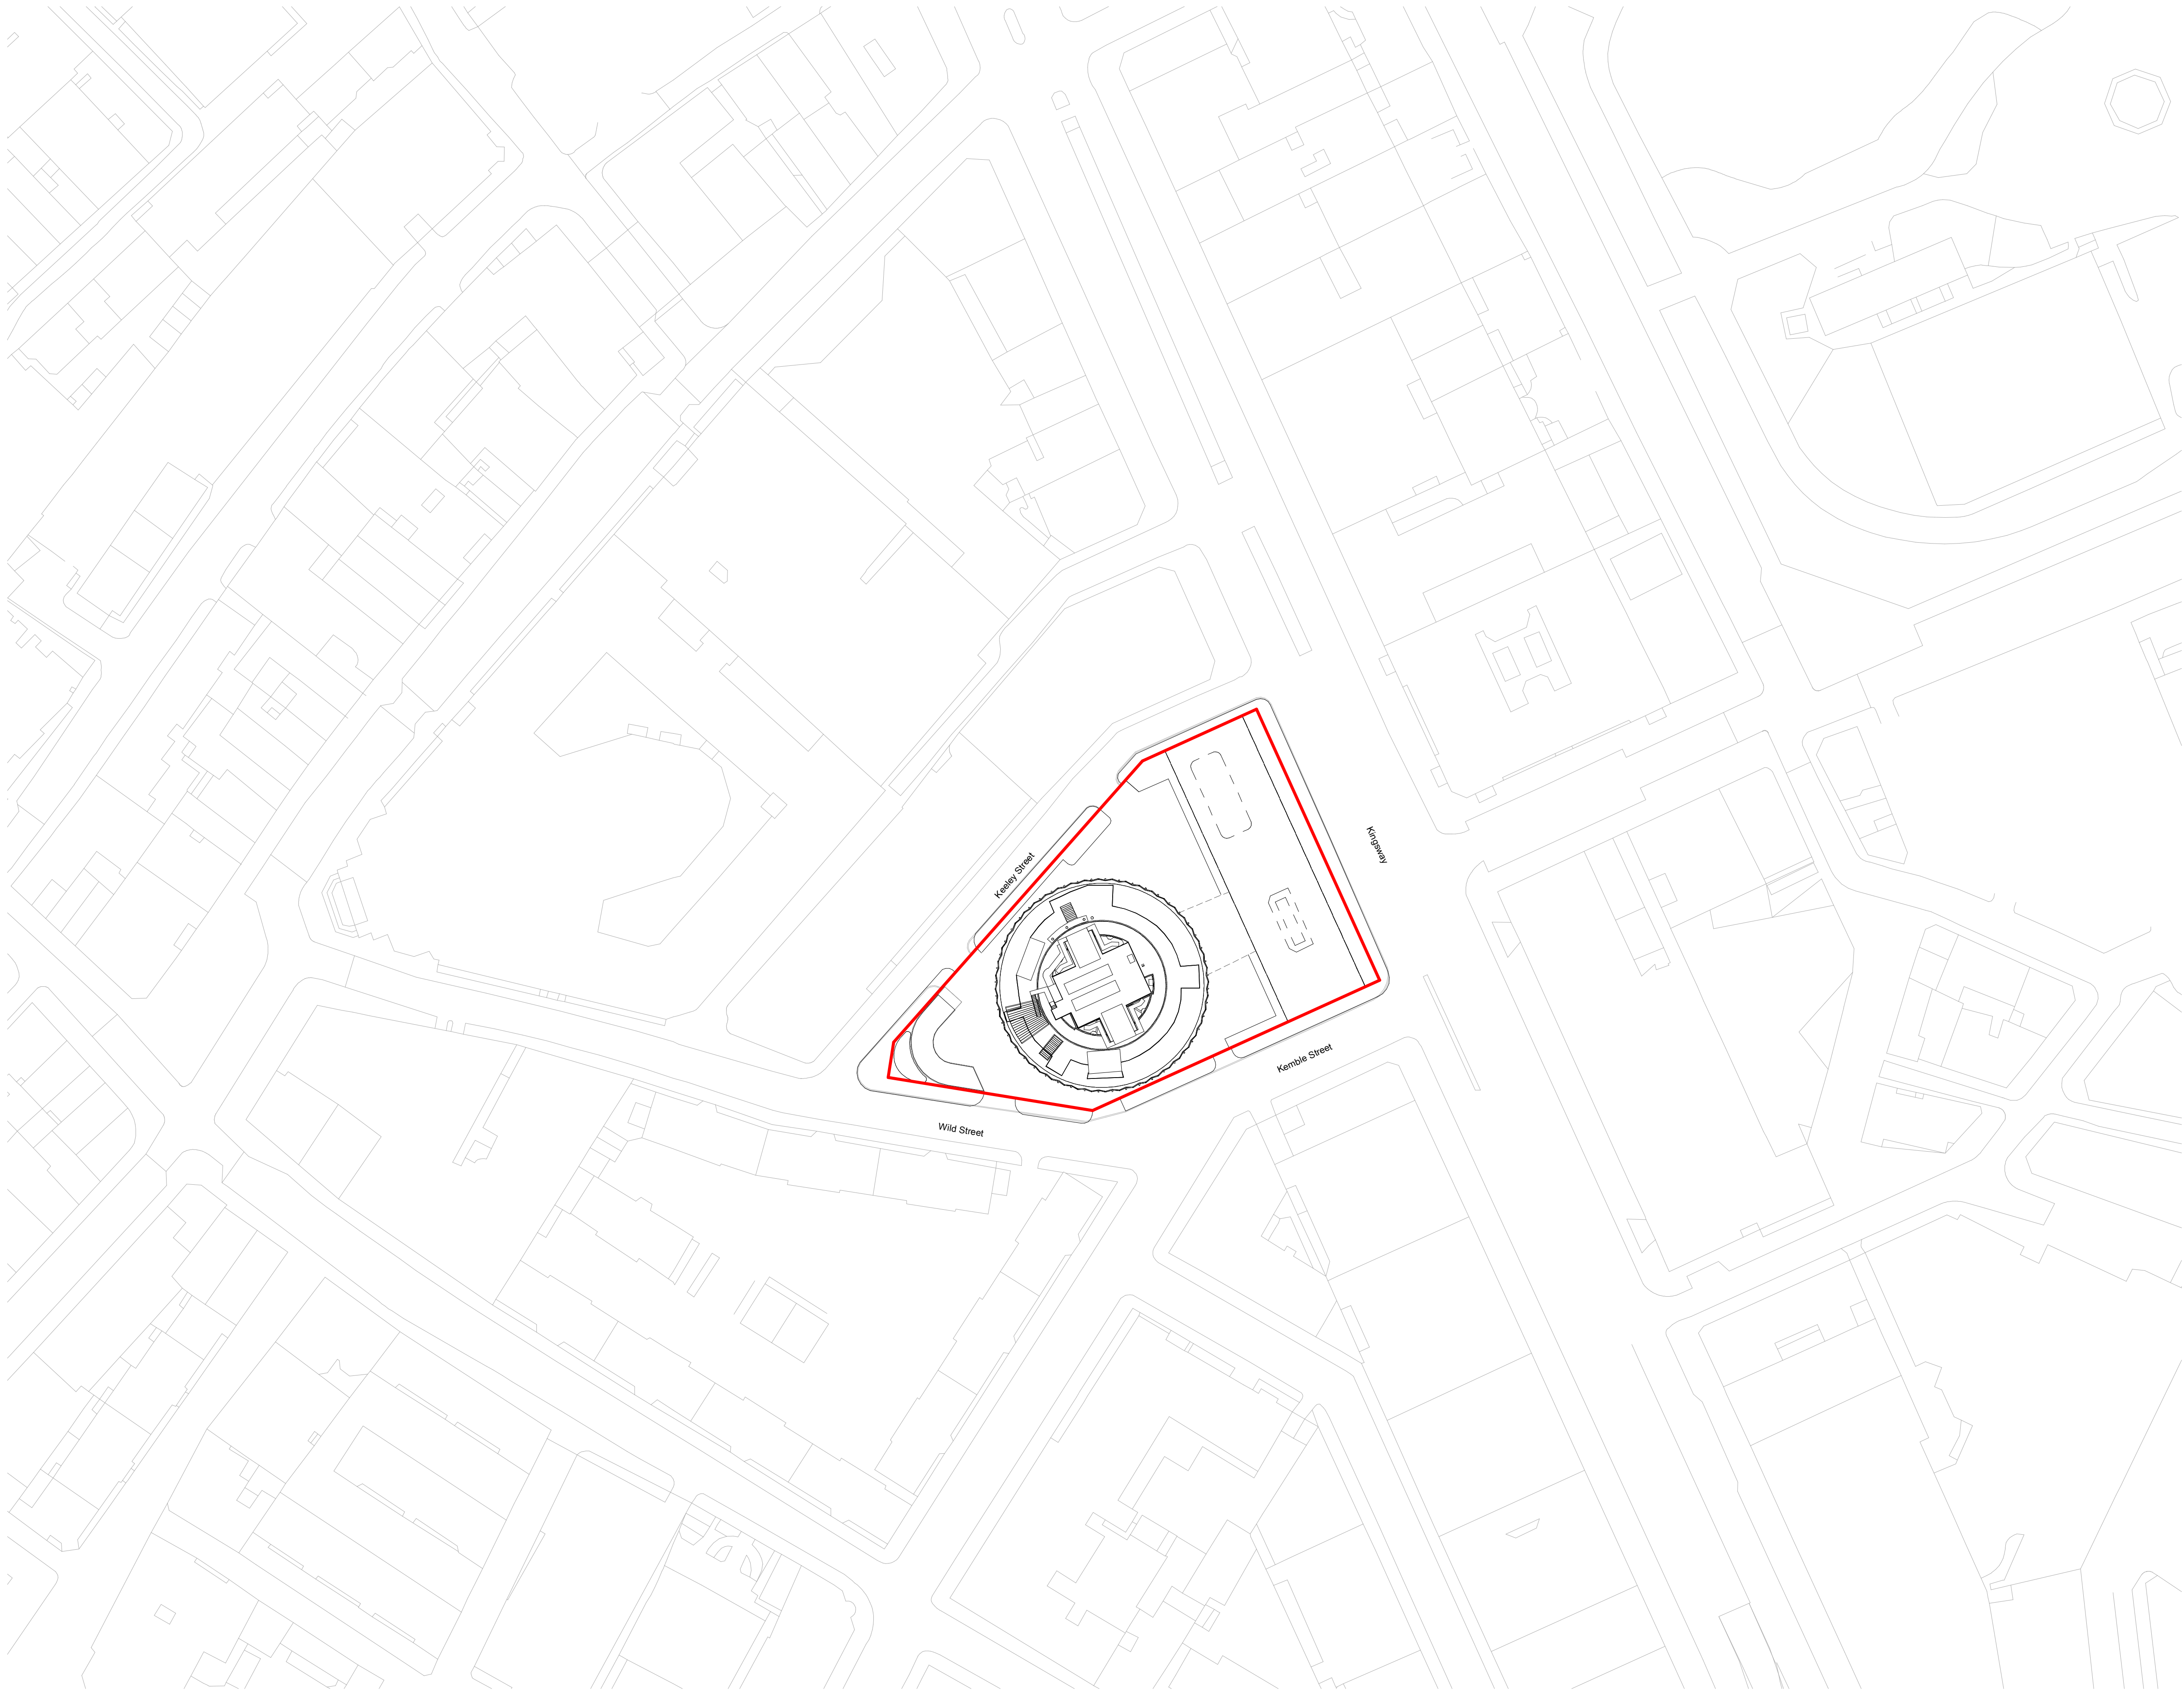

Do not scale from this drawing. All dimensions to be checked on site. All omissions and discrepancies to be reported to the Architect immediately

This work is copyright and shall not be reproduced or used for any other purpose without the written permission of Squire and Partners.

Note:
Basement line extends beyond Red Line along Kingsway.

Listed Building and Planning Application	Jan 2021	SQP	Rev-A
Description	Date	Dm/Chk	Rev

SQUIRE & PARTNERS

Squire and Partners LLP
The Department Store
248 Ferndale Road, London SW9 8FR
T: 020 7278 5555
info@squireandpartners.com
www.squireandpartners.com

Project
Space House
London
WC2
Title
Site Plan


Date	Scale @ ISO A1	Job Number
24/05/19	1250	18077
Drawing Number	Revision	
18077-SQP-ZZ-ZZ-DP-A-PL00050	Rev-A	

Do not scale from this drawing. All dimensions to be checked on site. All omissions and discrepancies to be reported to the Architect immediately

This work is copyright and shall not be reproduced or used for any other purpose without the written permission of Squire and Partners.

Fabric to be demolished

* Typical floor demolition is windows only

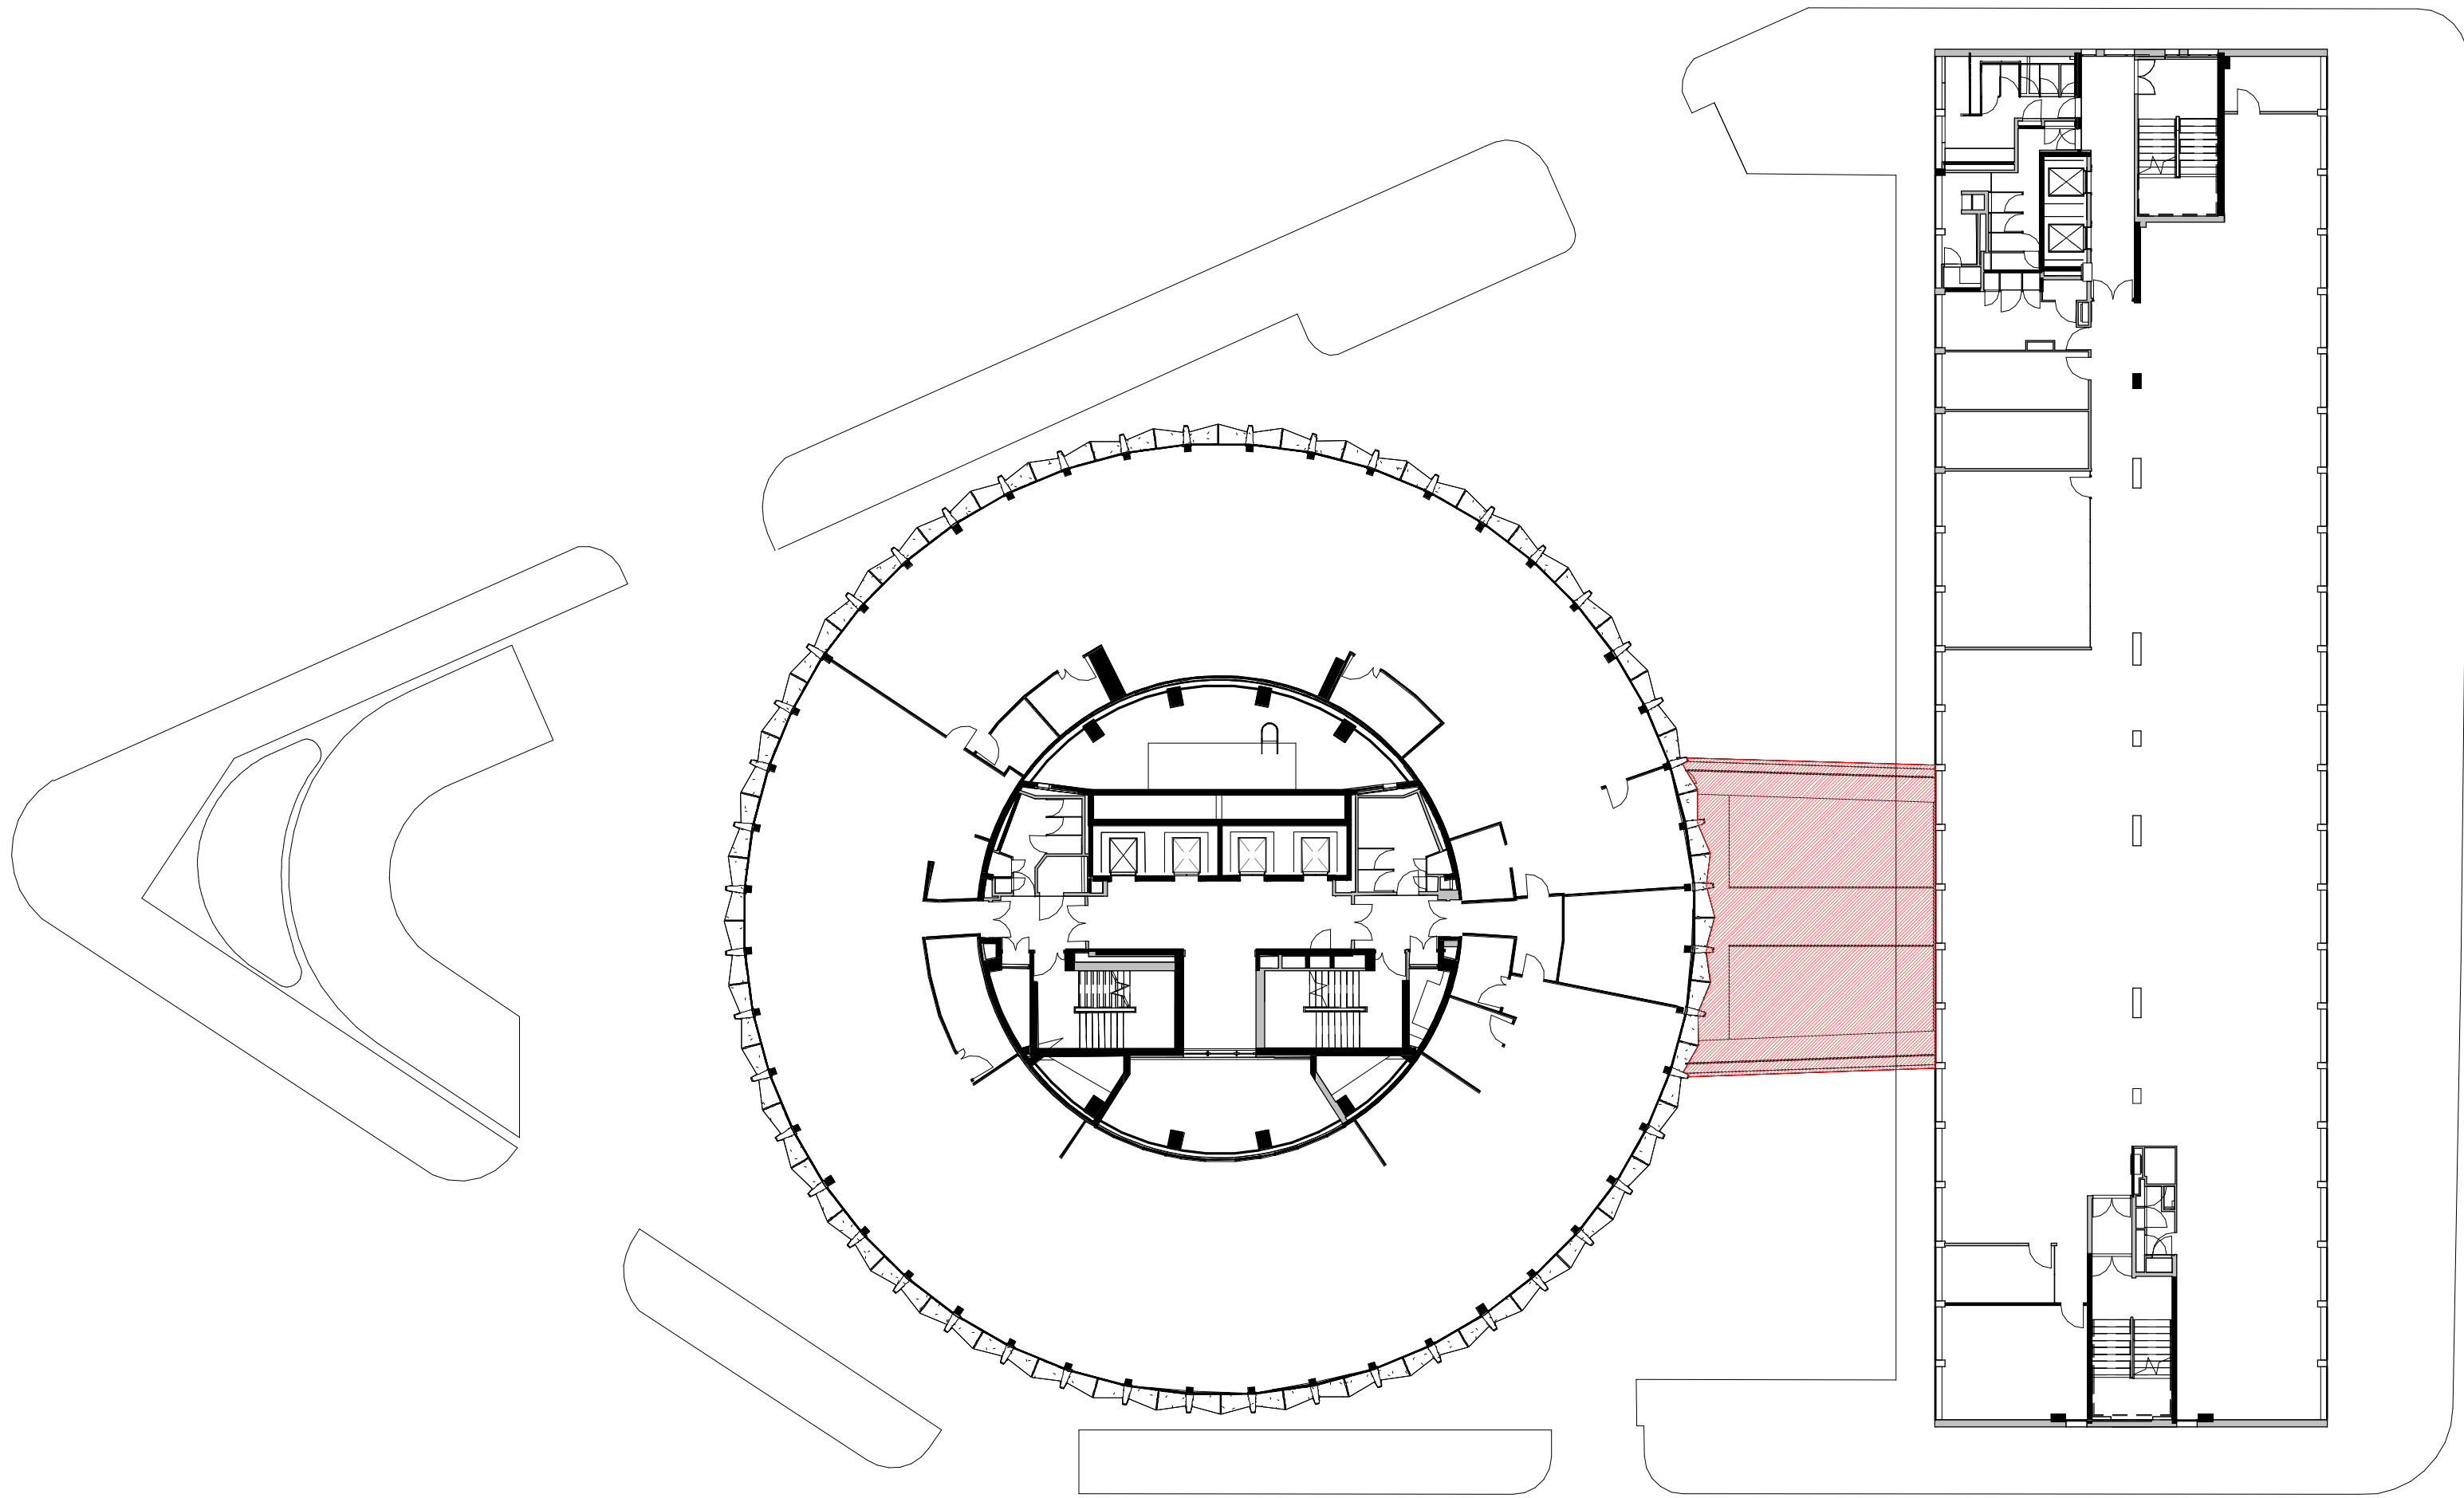

Listed Building and Planning Application	Jan 2021	SQP	Rev-A
Description	Date	Dm/Chk	Rev

SQUIRE & PARTNERS

Squire and Partners LLP
The Department Store
248 Ferndale Road, London SW9 8FR
T: 020 7278 5555
info@squireandpartners.com
www.squireandpartners.com


Project
Space House
London
WC2

Title
3rd Floor
GA Plan
Proposed Demolition

Status
Planning Submission


Date	Scale @ ISO A1	Job Number
24/05/19	1 : 250	18077

Drawing Number	Revision
18077-SQP-ZZ-03-DP-A-PLN01008	Rev-A

 


Do not scale from this drawing. All dimensions to be checked on site. All omissions and discrepancies to be reported to the Architect immediately

This work is copyright and shall not be reproduced or used for any other purpose without the written permission of Squire and Partners.

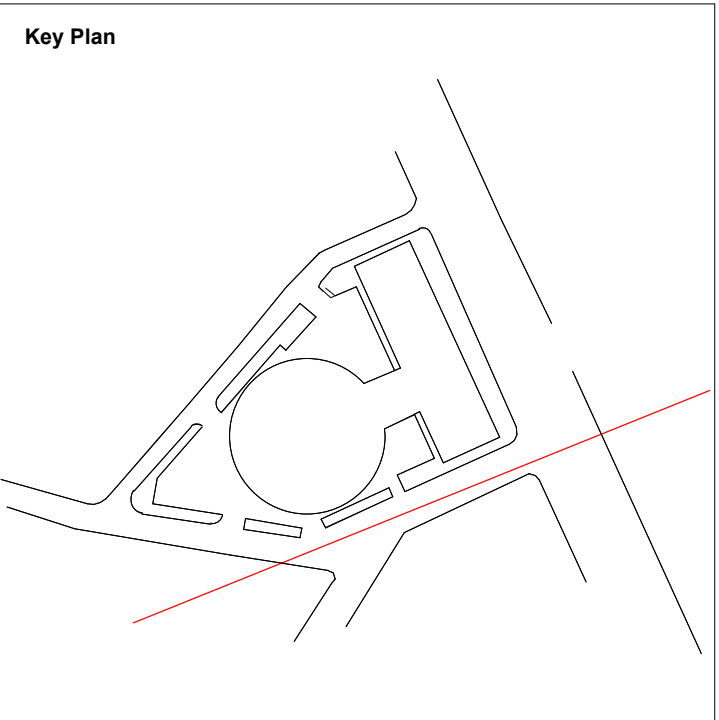

Fabric to be demolished

* Typical floor demolition is windows only

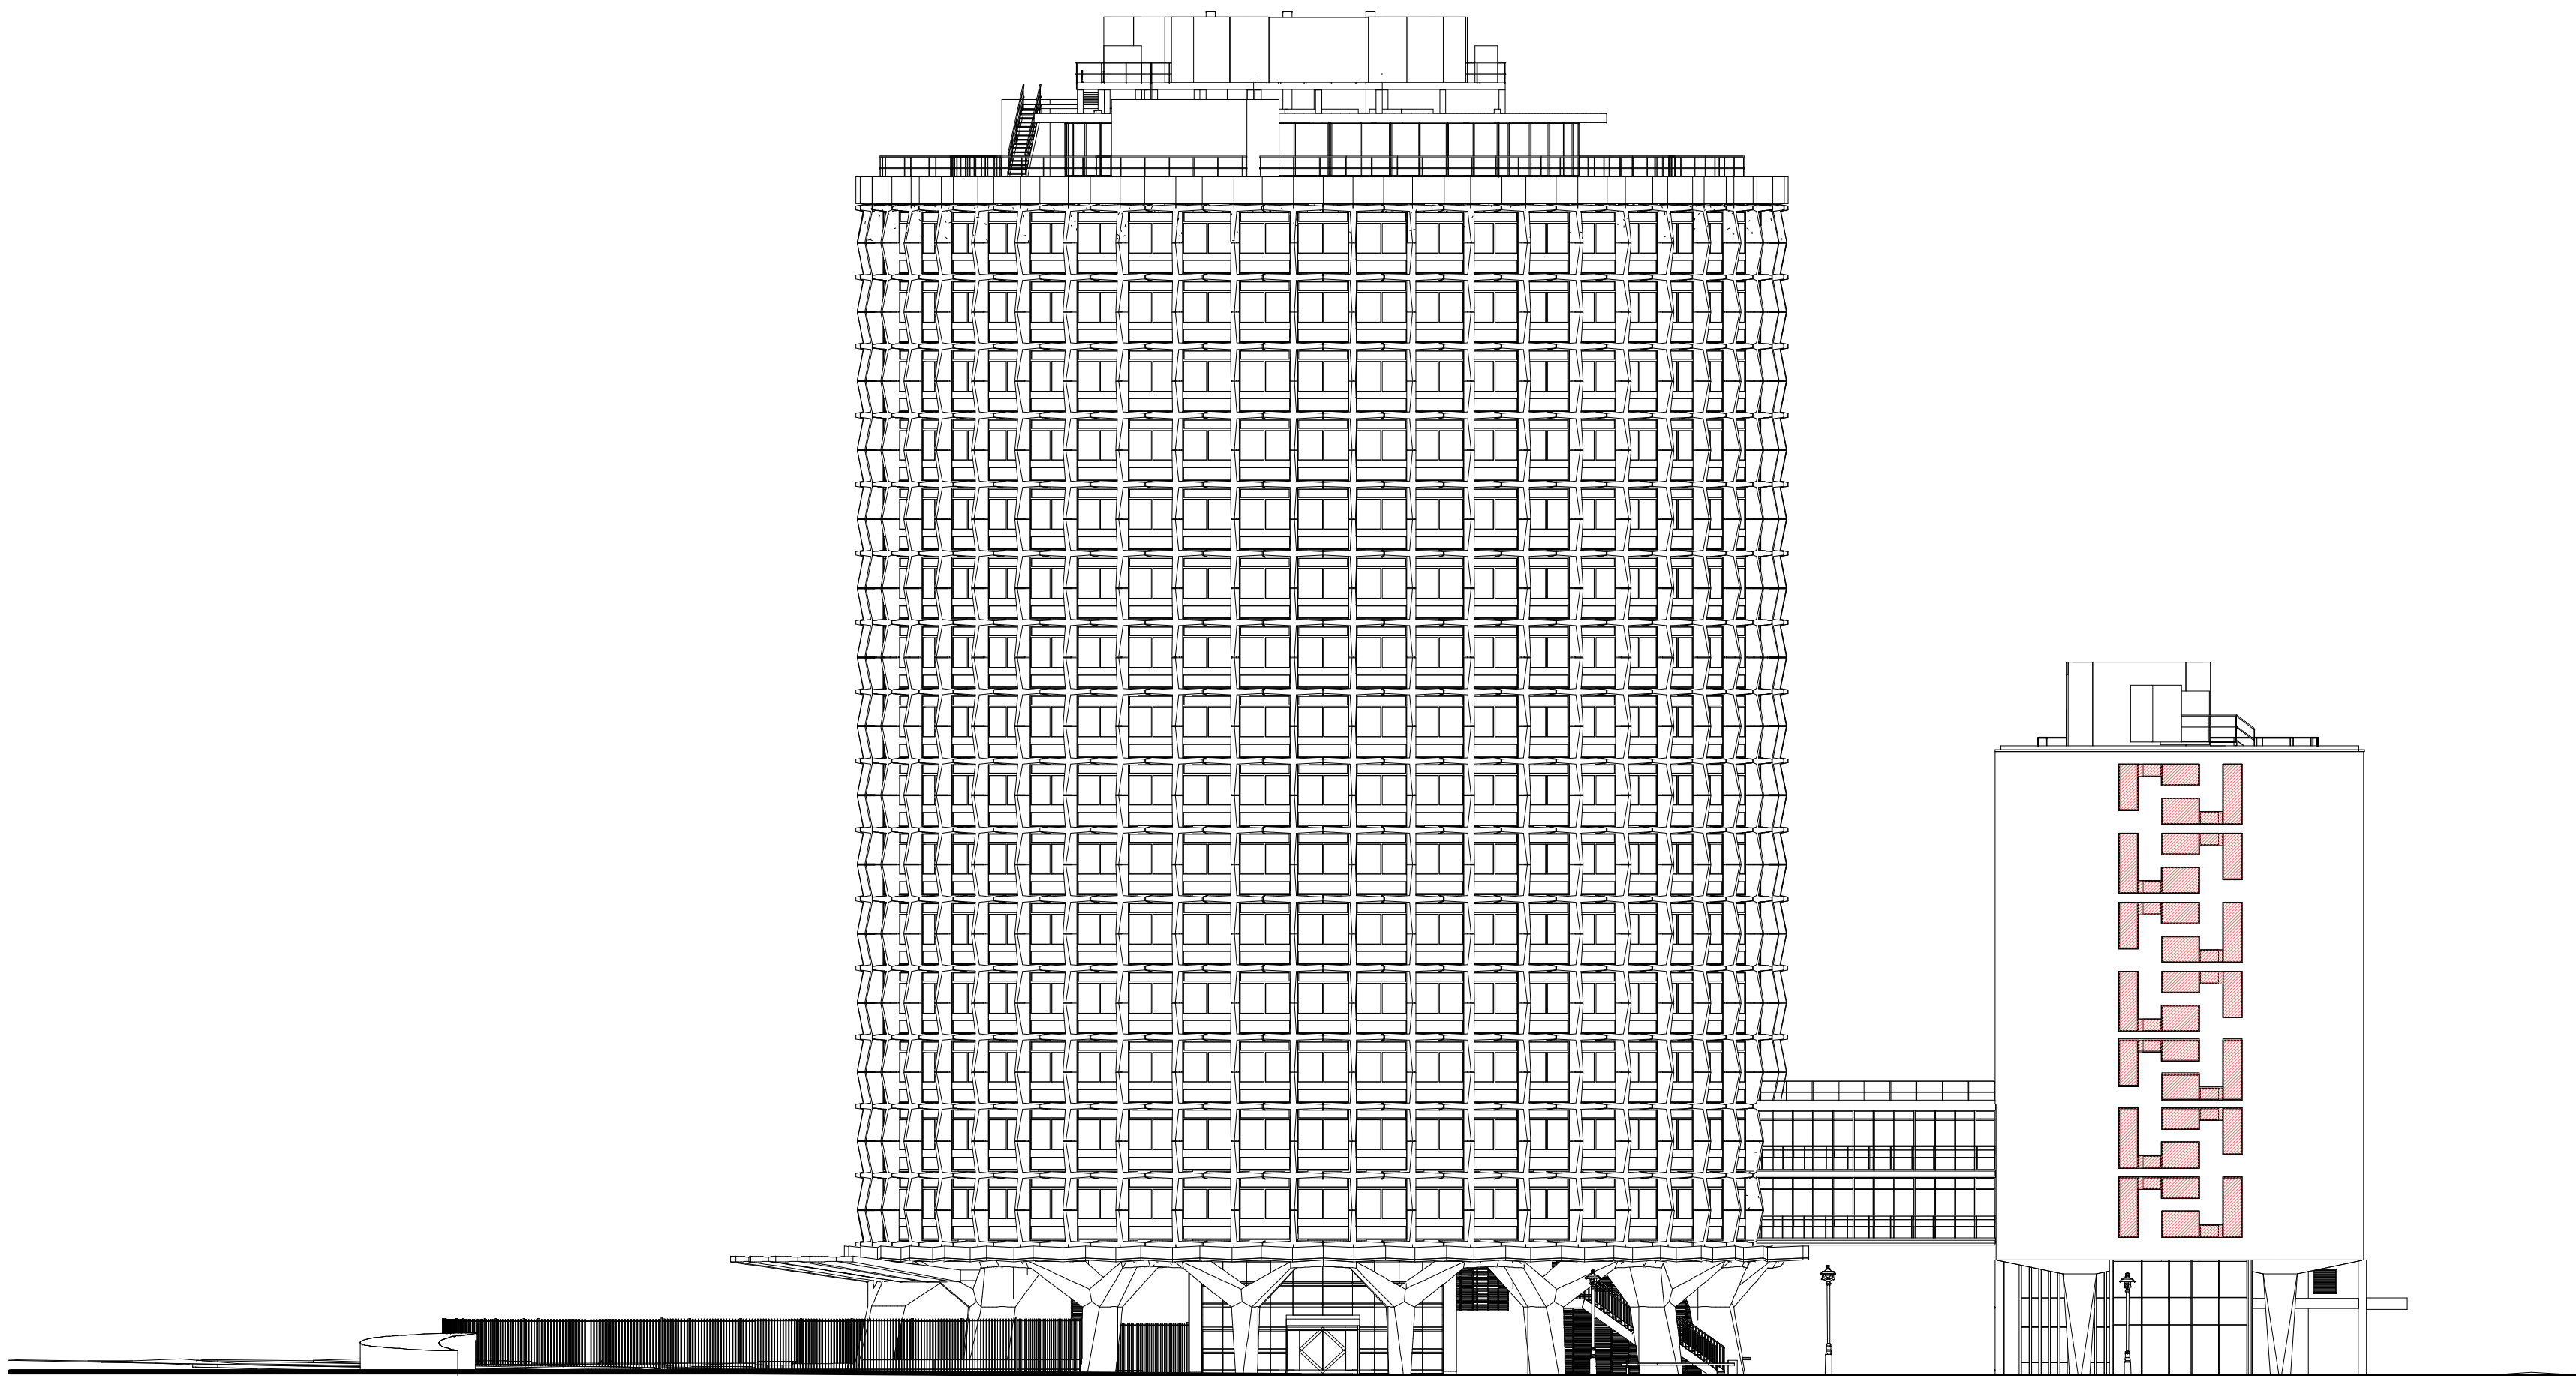

Listed Building and Planning Application	Jan 2021	SQP	Rev-A
Description	Date	Dm/Chk	Rev

SQUIRE & PARTNERS

Squire and Partners LLP
The Department Store
248 Ferndale Road, London SW9 8FR
T: 020 7278 5555

info@squireandpartners.com
www.squireandpartners.com

Project

Space House
London
WC2

Title

South Elevation
Proposed Demolition

Status


Planning Submission

Date	Scale @ ISO A1	Job Number
11/01/21	1 : 250	18077
Drawing Number	Revision	
18077-SQP-01-ZZ-DE-A-PLN01300	Rev-A	

Scale 1:250


Do not scale from this drawing. All dimensions to be checked on site. All omissions and discrepancies to be reported to the Architect immediately

This work is copyright and shall not be reproduced or used for any other purpose without the written permission of Squire and Partners.

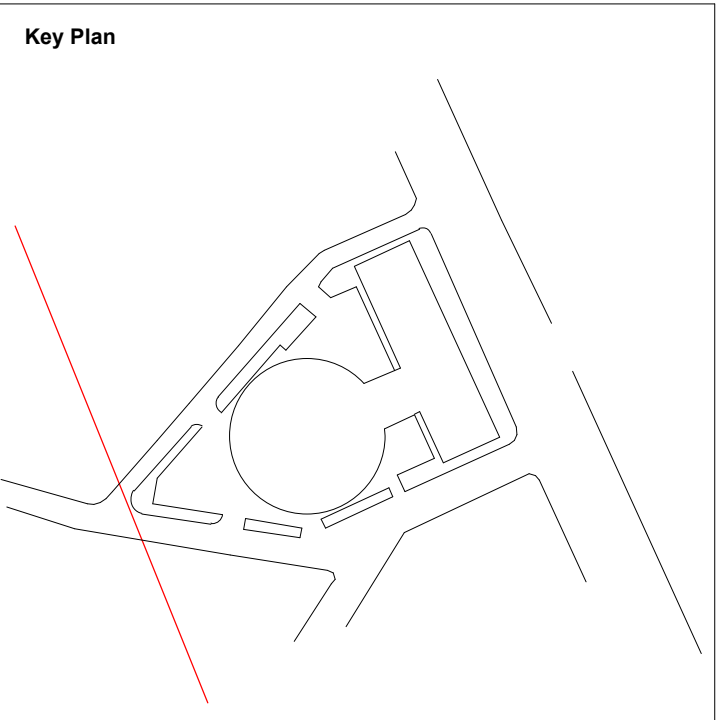

Fabric to be demolished

* Typical floor demolition is windows only

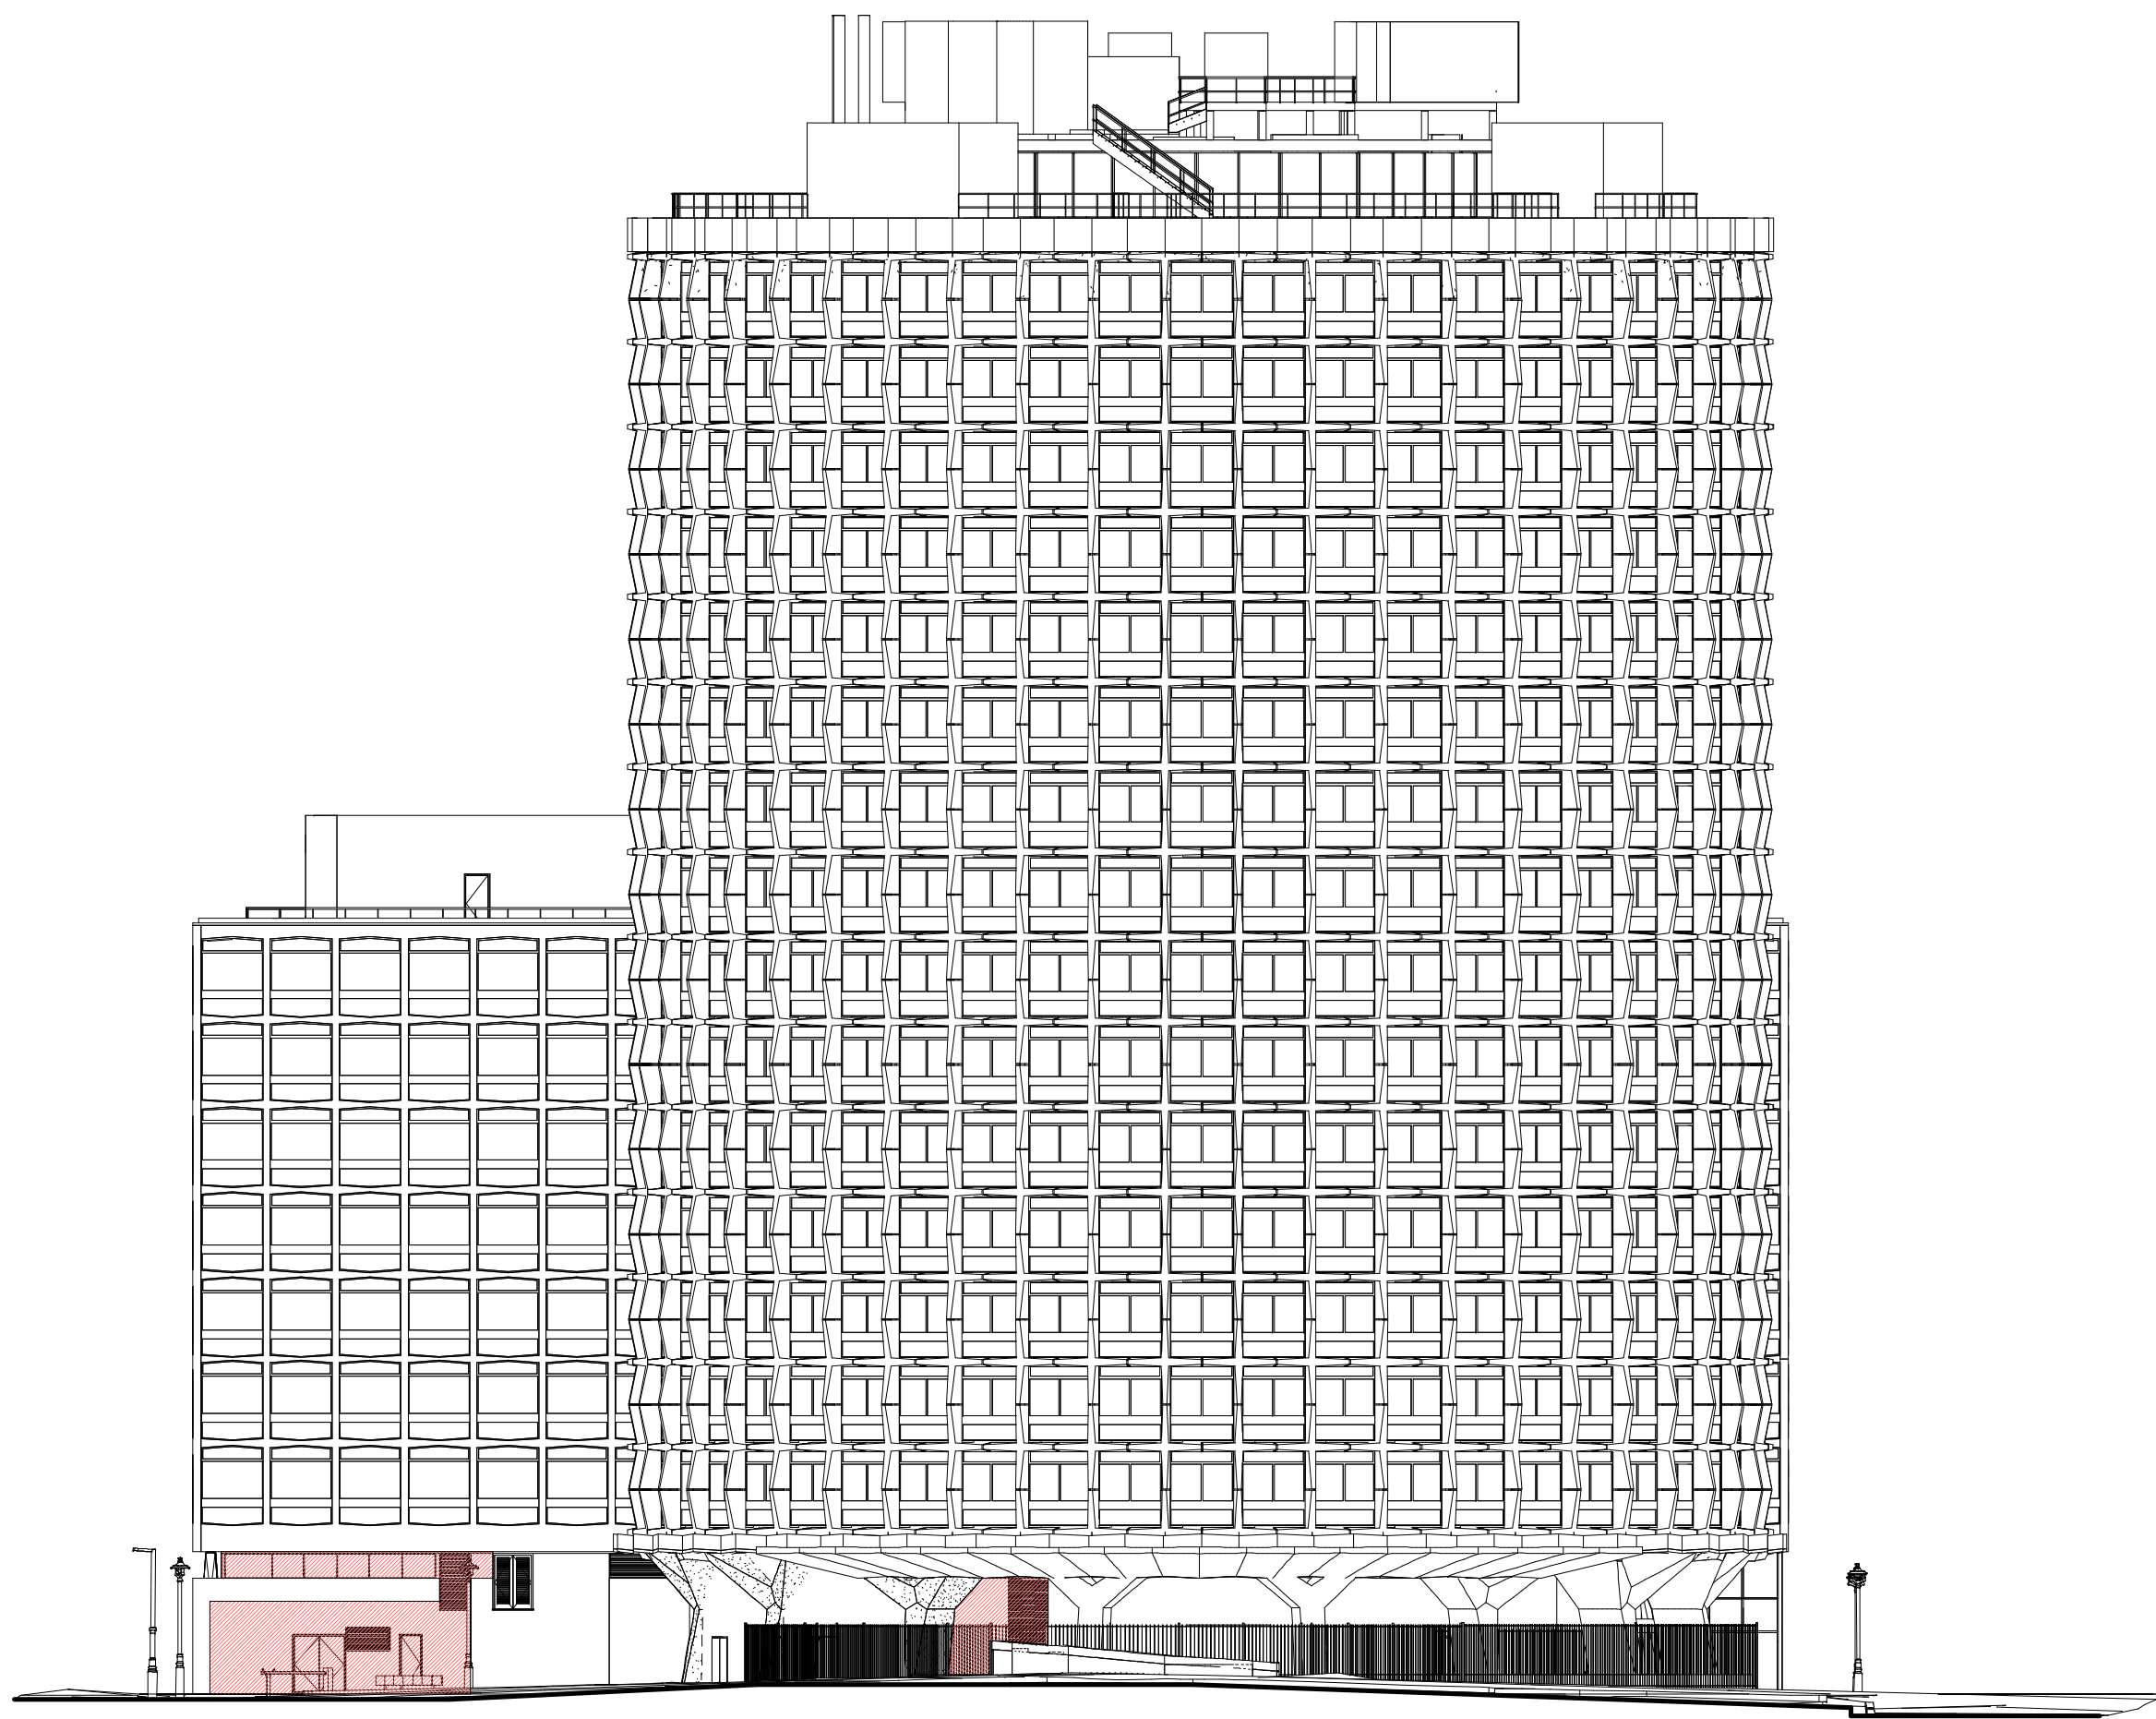

Scale 1:250

0 2.5 5 7.5 10 12.5

Listed Building and Planning Application	Jan 2021	SQP	Rev-A
Description	Date	Dm/Chk	Rev

SQUIRE & PARTNERS

Squire and Partners LLP
The Department Store
248 Ferndale Road, London SW9 8FR
T: 020 7278 5555

info@squireandpartners.com
www.squireandpartners.com

Project

Space House
London
WC2


Title

West Elevation
Proposed Demolition

Status		
Planning Submission		
Date	Scale @ ISO A1	Job Number
11/01/21	1 : 250	18077
Drawing Number		Revision
18077-SQP-01-ZZ-DE-A-PLN01301		Rev-A


Do not scale from this drawing. All dimensions to be checked on site. All omissions and discrepancies to be reported to the Architect immediately

This work is copyright and shall not be reproduced or used for any other purpose without the written permission of Squire and Partners.

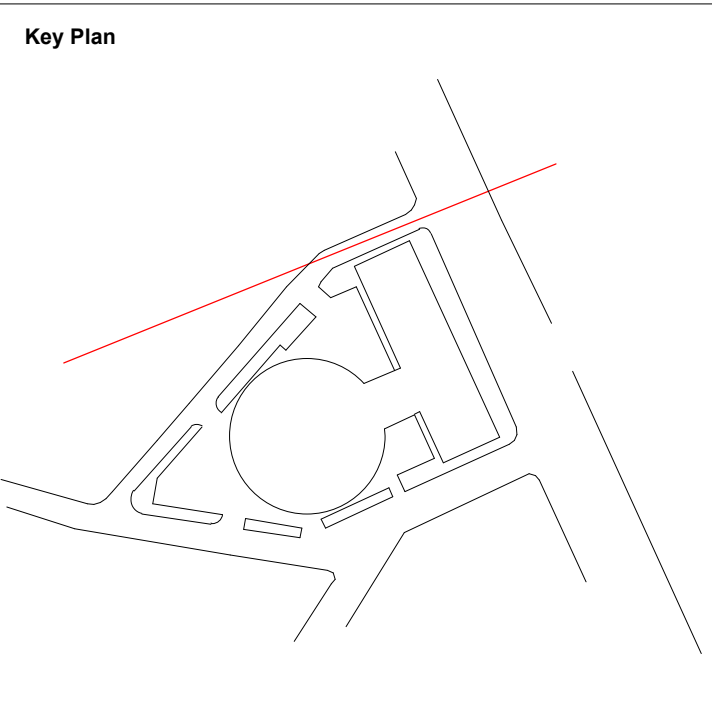

Fabric to be demolished

* Typical floor demolition is windows only

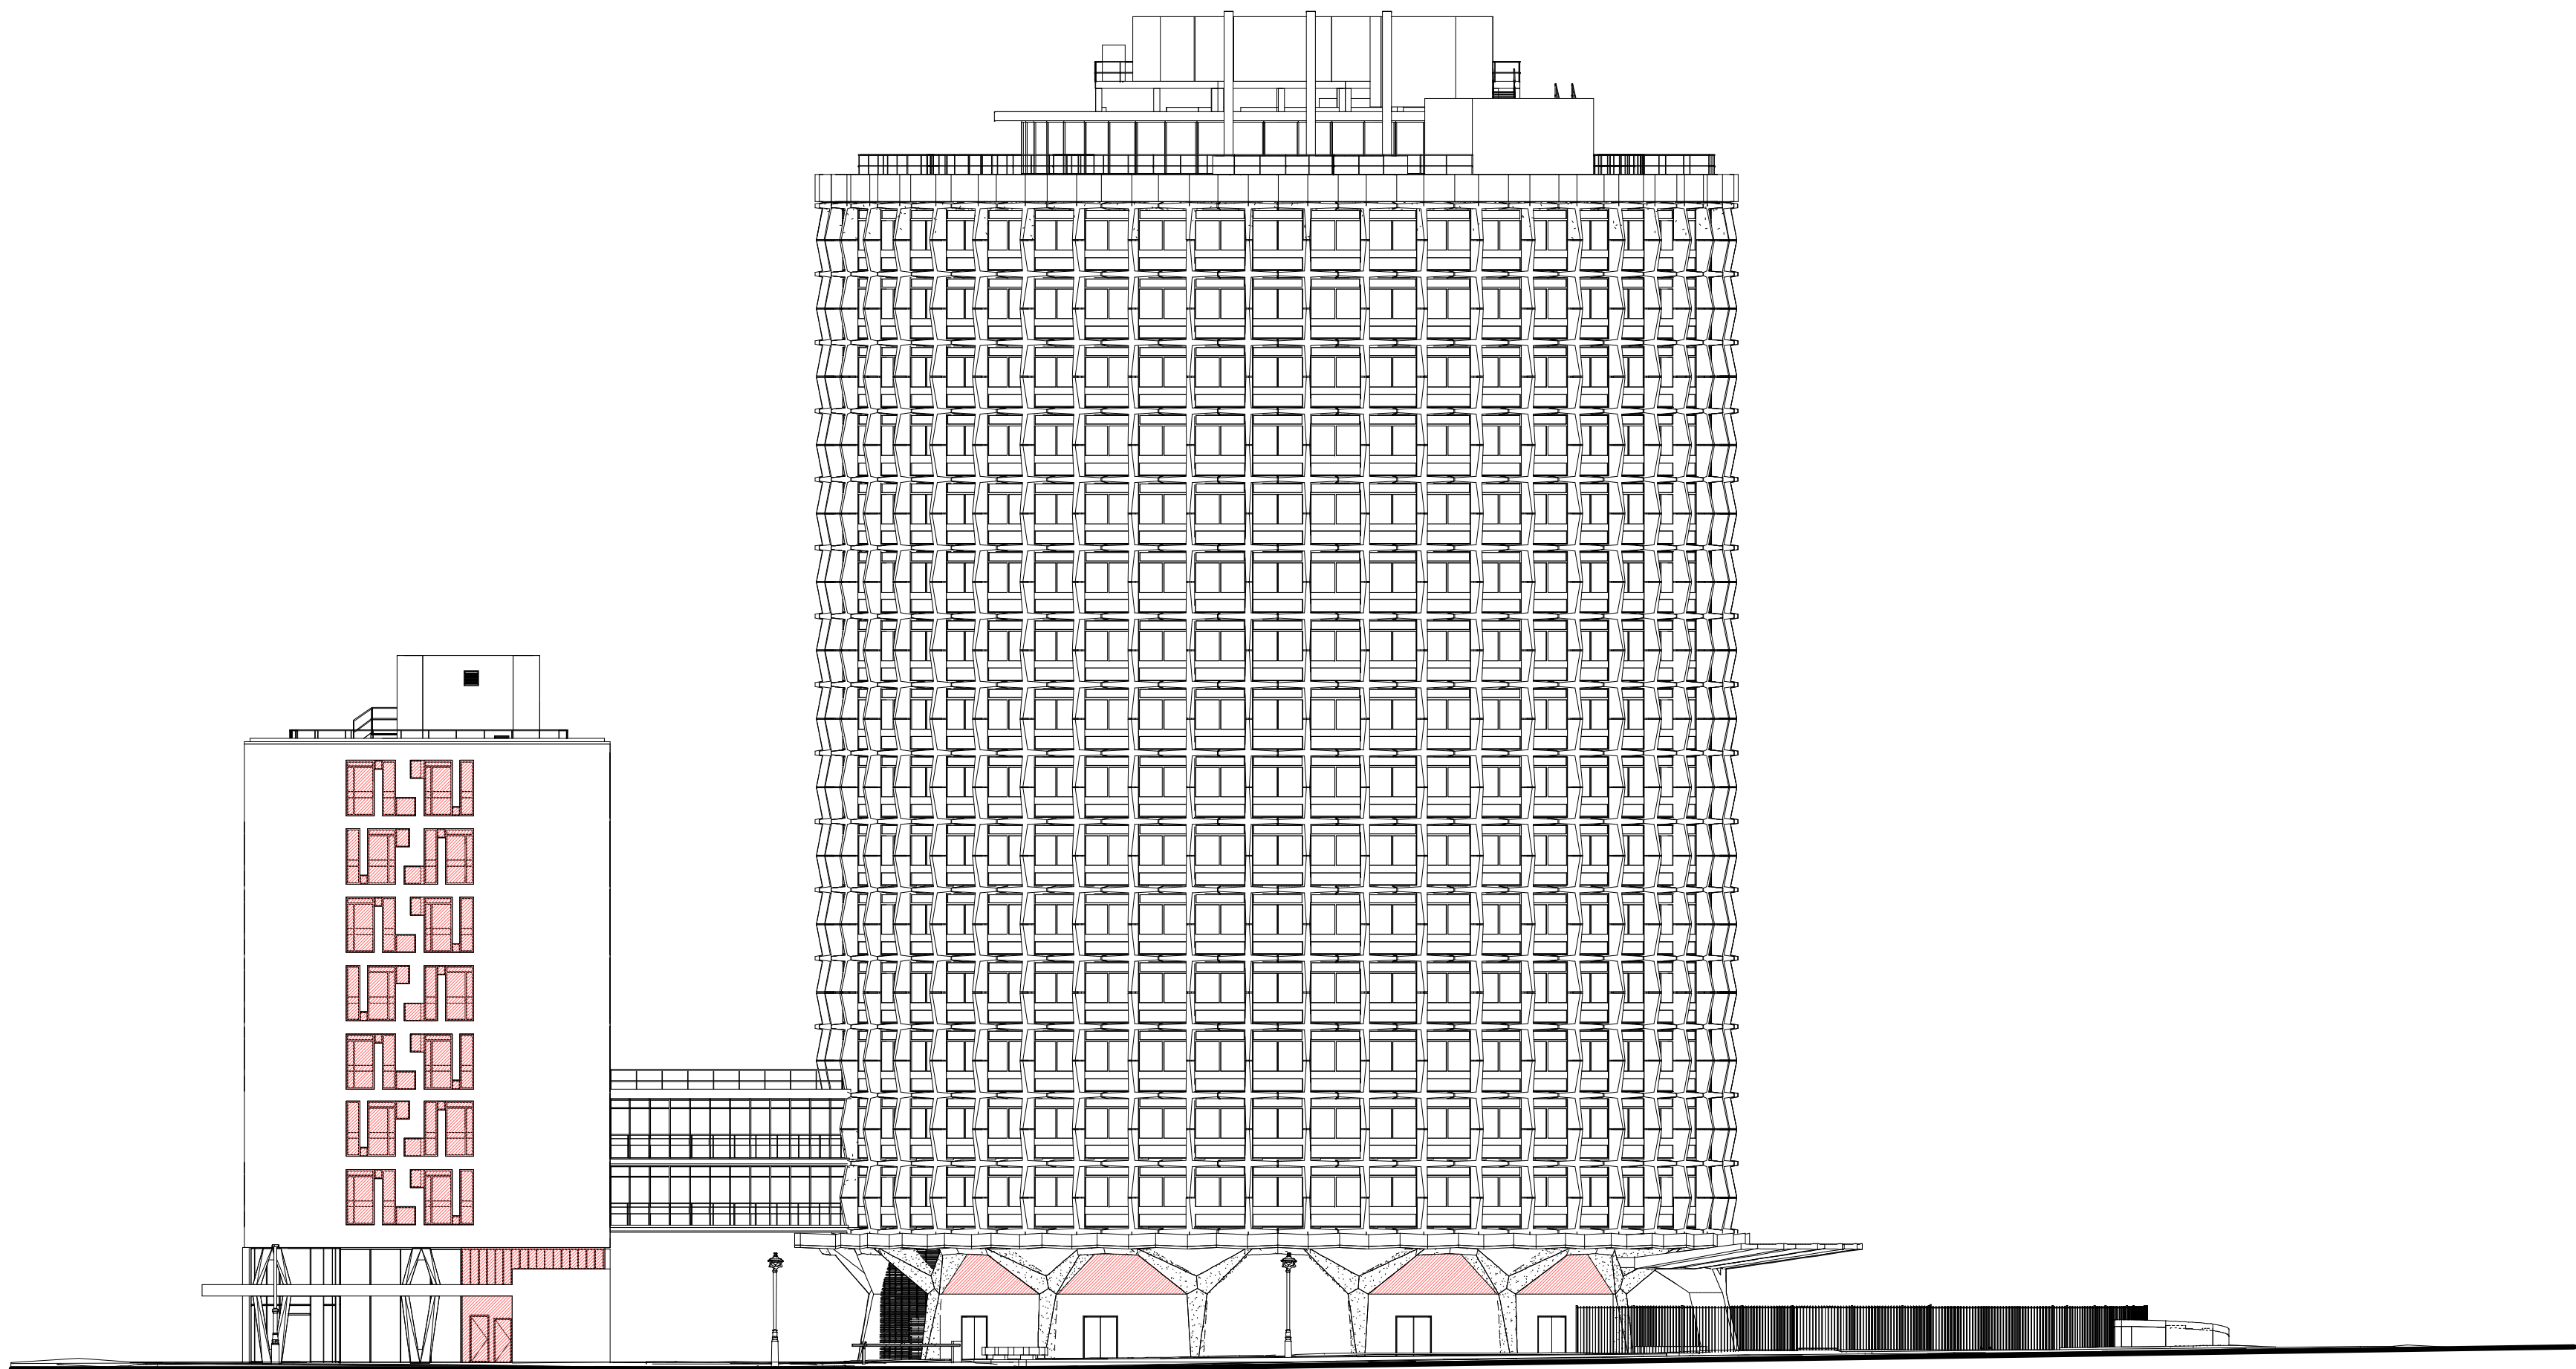

Scale 1:250

0 2.5 5 7.5 10 12.5

Listed Building and Planning Application	Jan 2021	SQP	Rev-A
Description	Date	Dm/Chk	Rev

SQUIRE & PARTNERS

Squire and Partners LLP
The Department Store
248 Ferndale Road, London SW9 8FR
T: 020 7278 5555

info@squireandpartners.com
www.squireandpartners.com

Project

Space House
London
WC2

Title

North Elevation
Proposed Demolition

Status

Planning Submission

Date	Scale @ ISO A1	Job Number
------	----------------	------------


11/01/21	1 : 250	
----------	---------	--

Drawing Number	Revision
----------------	----------

18077-SQP-01-ZZ-DE-A-PLN01302	Rev-A
-------------------------------	-------


Do not scale from this drawing. All dimensions to be checked on site. All omissions and discrepancies to be reported to the Architect immediately

This work is copyright and shall not be reproduced or used for any other purpose without the written permission of Squire and Partners.

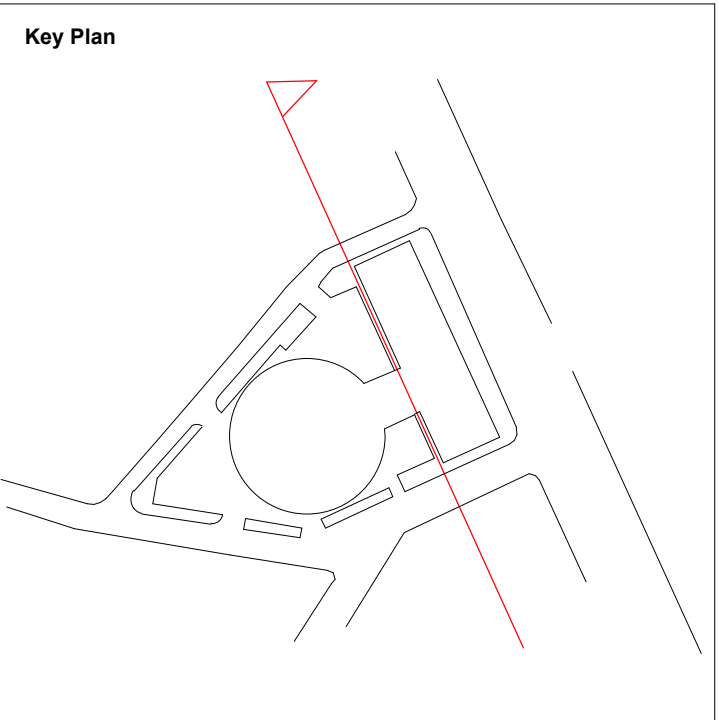

■ Fabric to be demolished

* Typical floor demolition is windows only

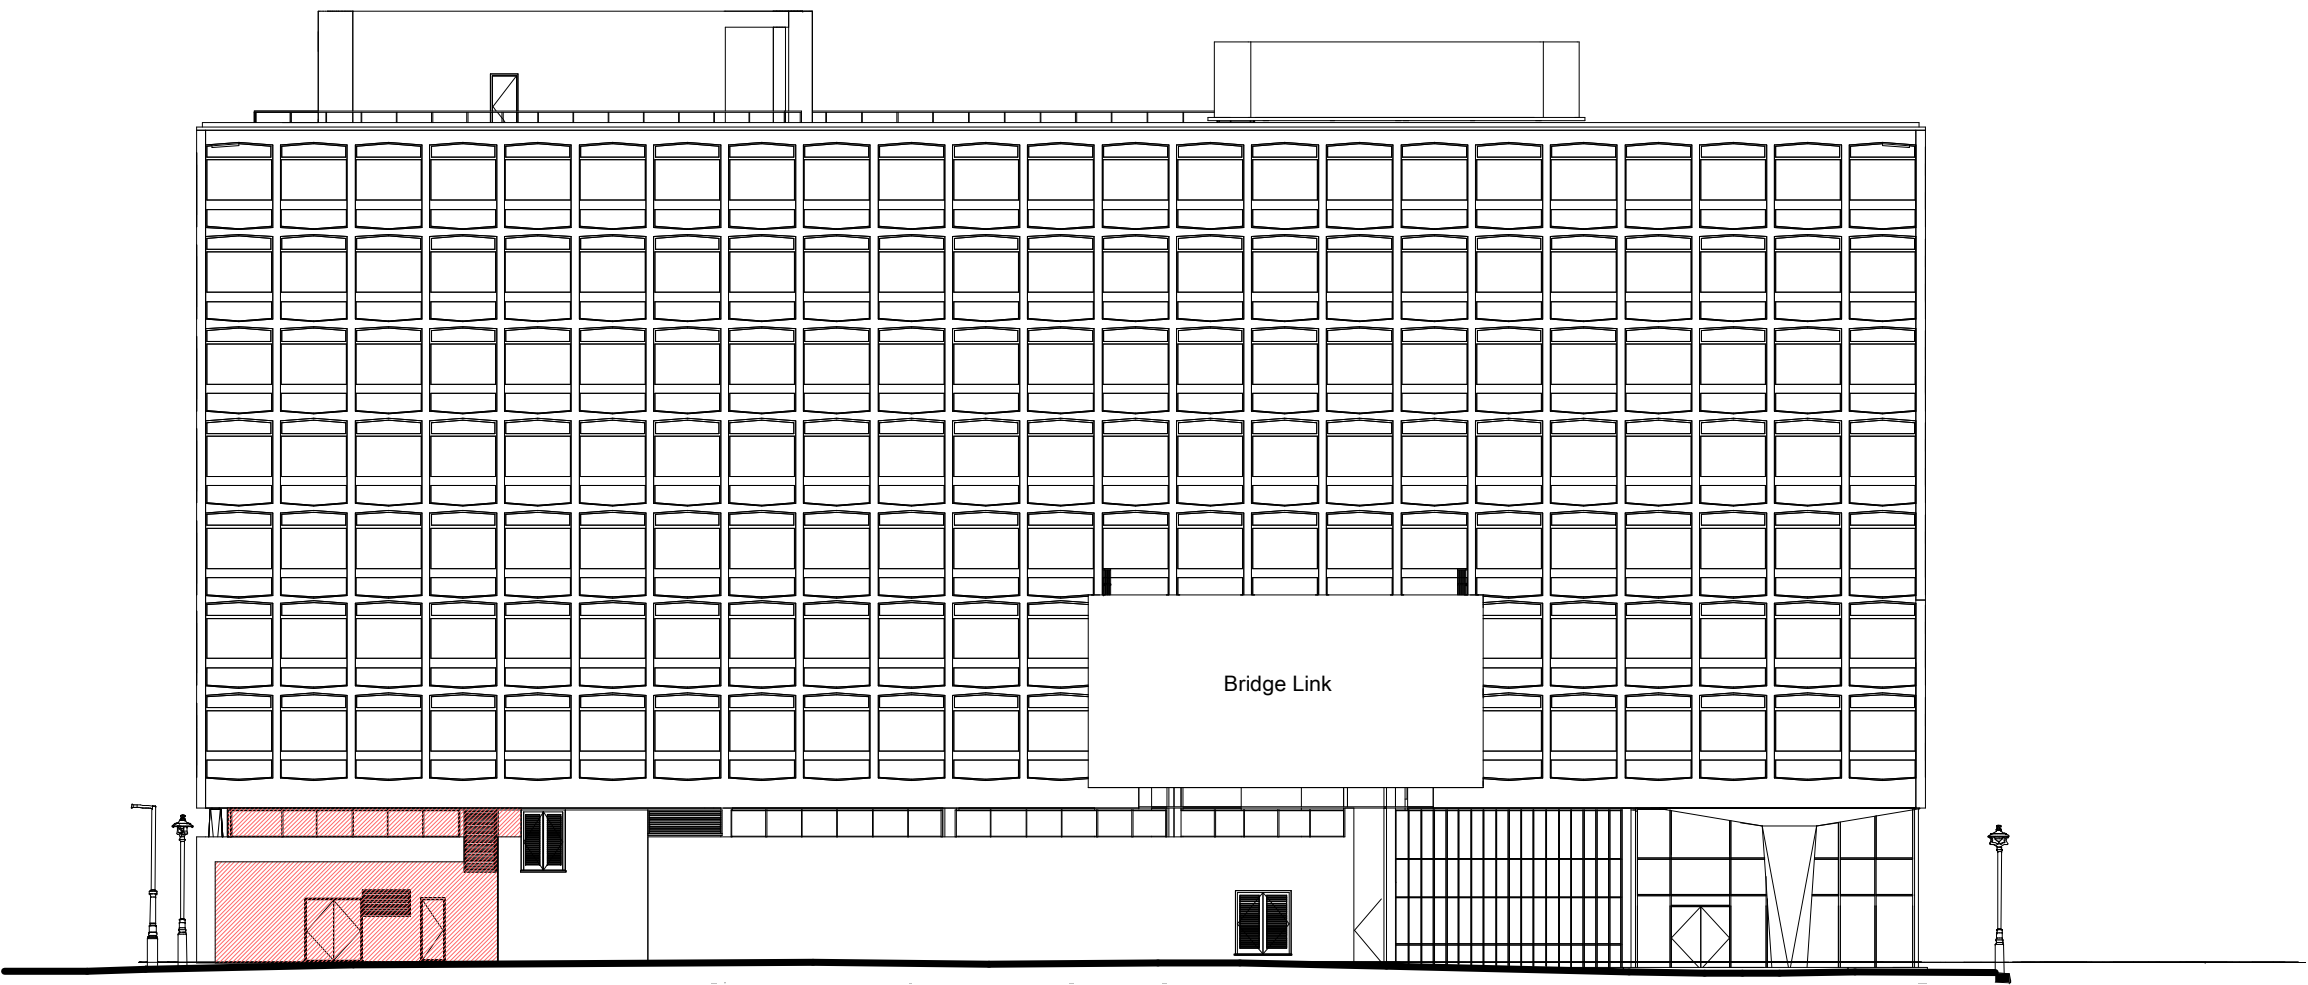

Scale 1:250

0 2.5 5 7.5 10 12.5

Listed Building and Planning Application	Jan 2021	SQP	Rev-A
Description	Date	Dm/Chk	Rev

SQUIRE & PARTNERS

Squire and Partners LLP
The Department Store
248 Ferndale Road, London SW9 8FR
T: 020 7278 5555
info@squireandpartners.com
www.squireandpartners.com


Project

Space House
London
WC2

Title

West Elevation
Proposed Demolition

Status		
Planning Submission		
Date	Scale @ ISO A1	Job Number
11/01/21	1 : 250	18077
Drawing Number		Revision
18077-SQP-01-ZZ-DE-A-PLN01304		Rev-A

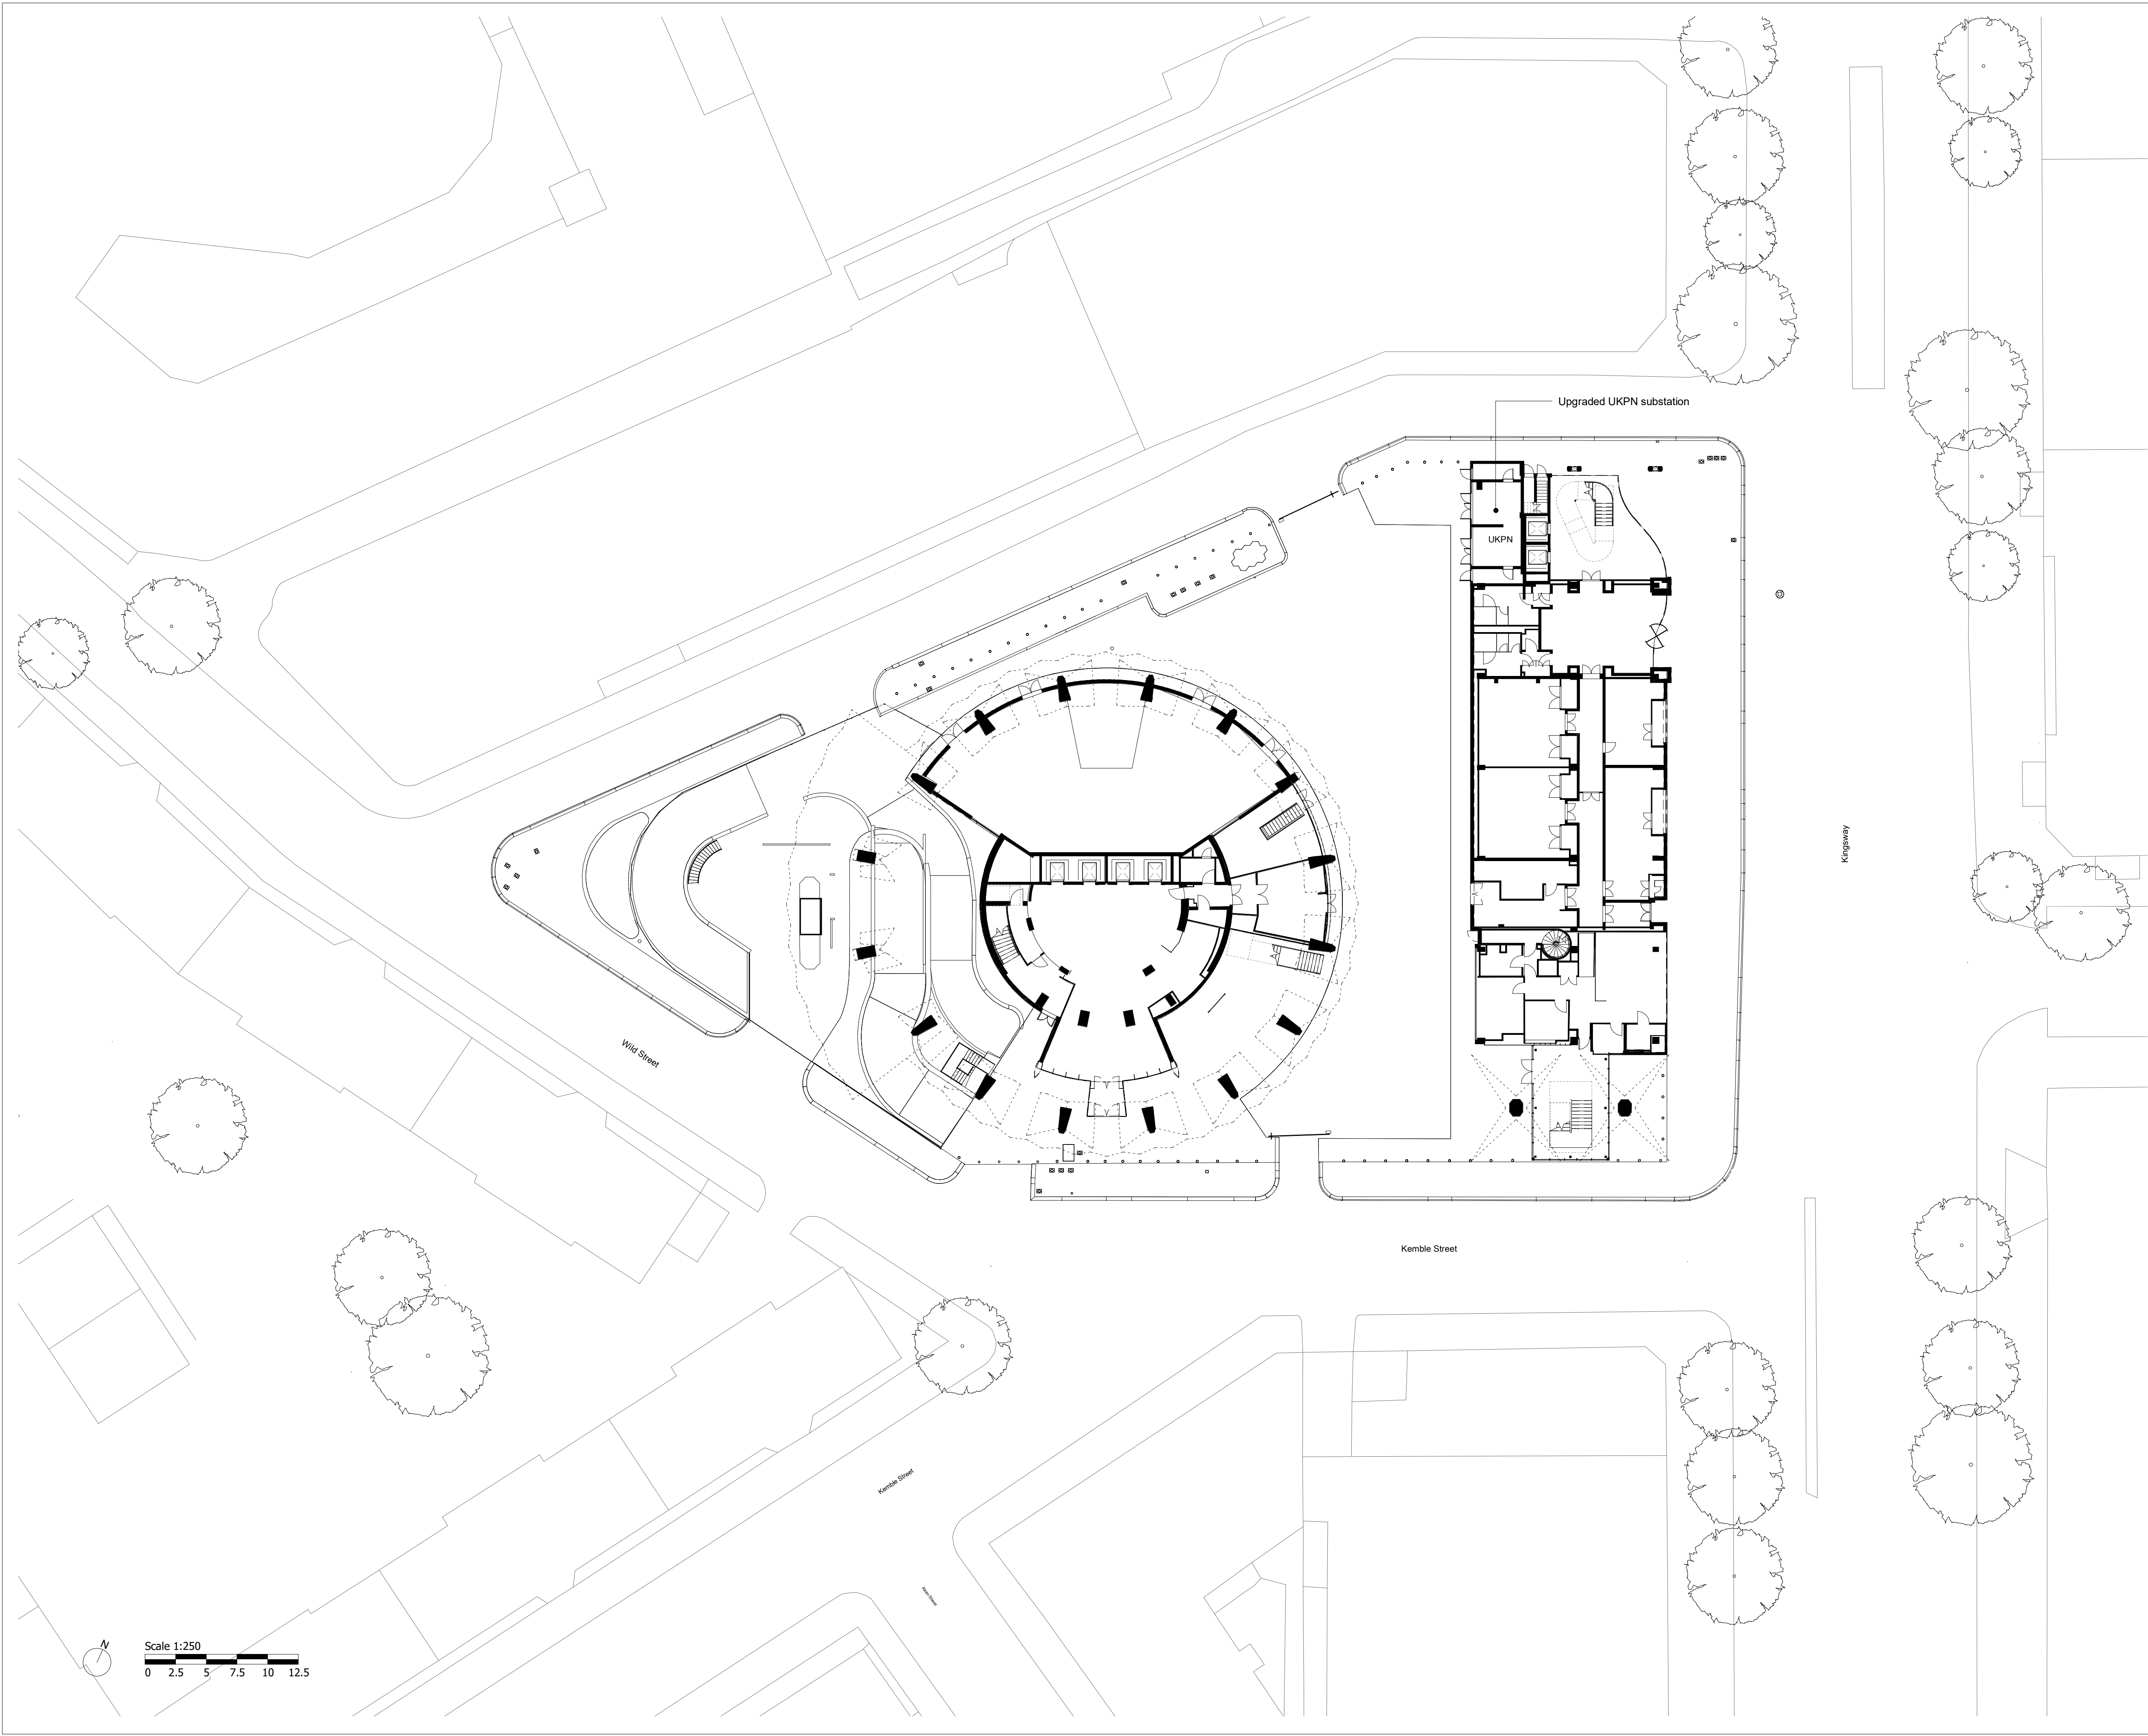

Do not scale from this drawing. All dimensions to be checked on site. All omissions and discrepancies to be reported to the Architect immediately

This work is copyright and shall not be reproduced or used for any other purpose without the written permission of Squire and Partners.

Listed Building and Planning Application	Jan 2021	SQP	Rev-A
Description	Date	Dm/Chk	Rev

SQUIRE & PARTNERS

Squire and Partners LLP
The Department Store
248 Ferndale Road, London SW9 8FR
T: 020 7278 5555
info@squireandpartners.com
www.squireandpartners.com



Project
Space House
London
WC2

Title
Ground Floor
GA Plan
Proposed

Status		
Planning Submission		
Date	Scale @ ISO A1	Job Number
24/05/19	1 : 250	18077
Drawing Number		Revision
18077-SQP-ZZ-00-DP-A-PLN20004		Rev-A

Do not scale from this drawing. All dimensions to be checked on site. All omissions and discrepancies to be reported to the Architect immediately

This work is copyright and shall not be reproduced or used for any other purpose without the written permission of Squire and Partners.

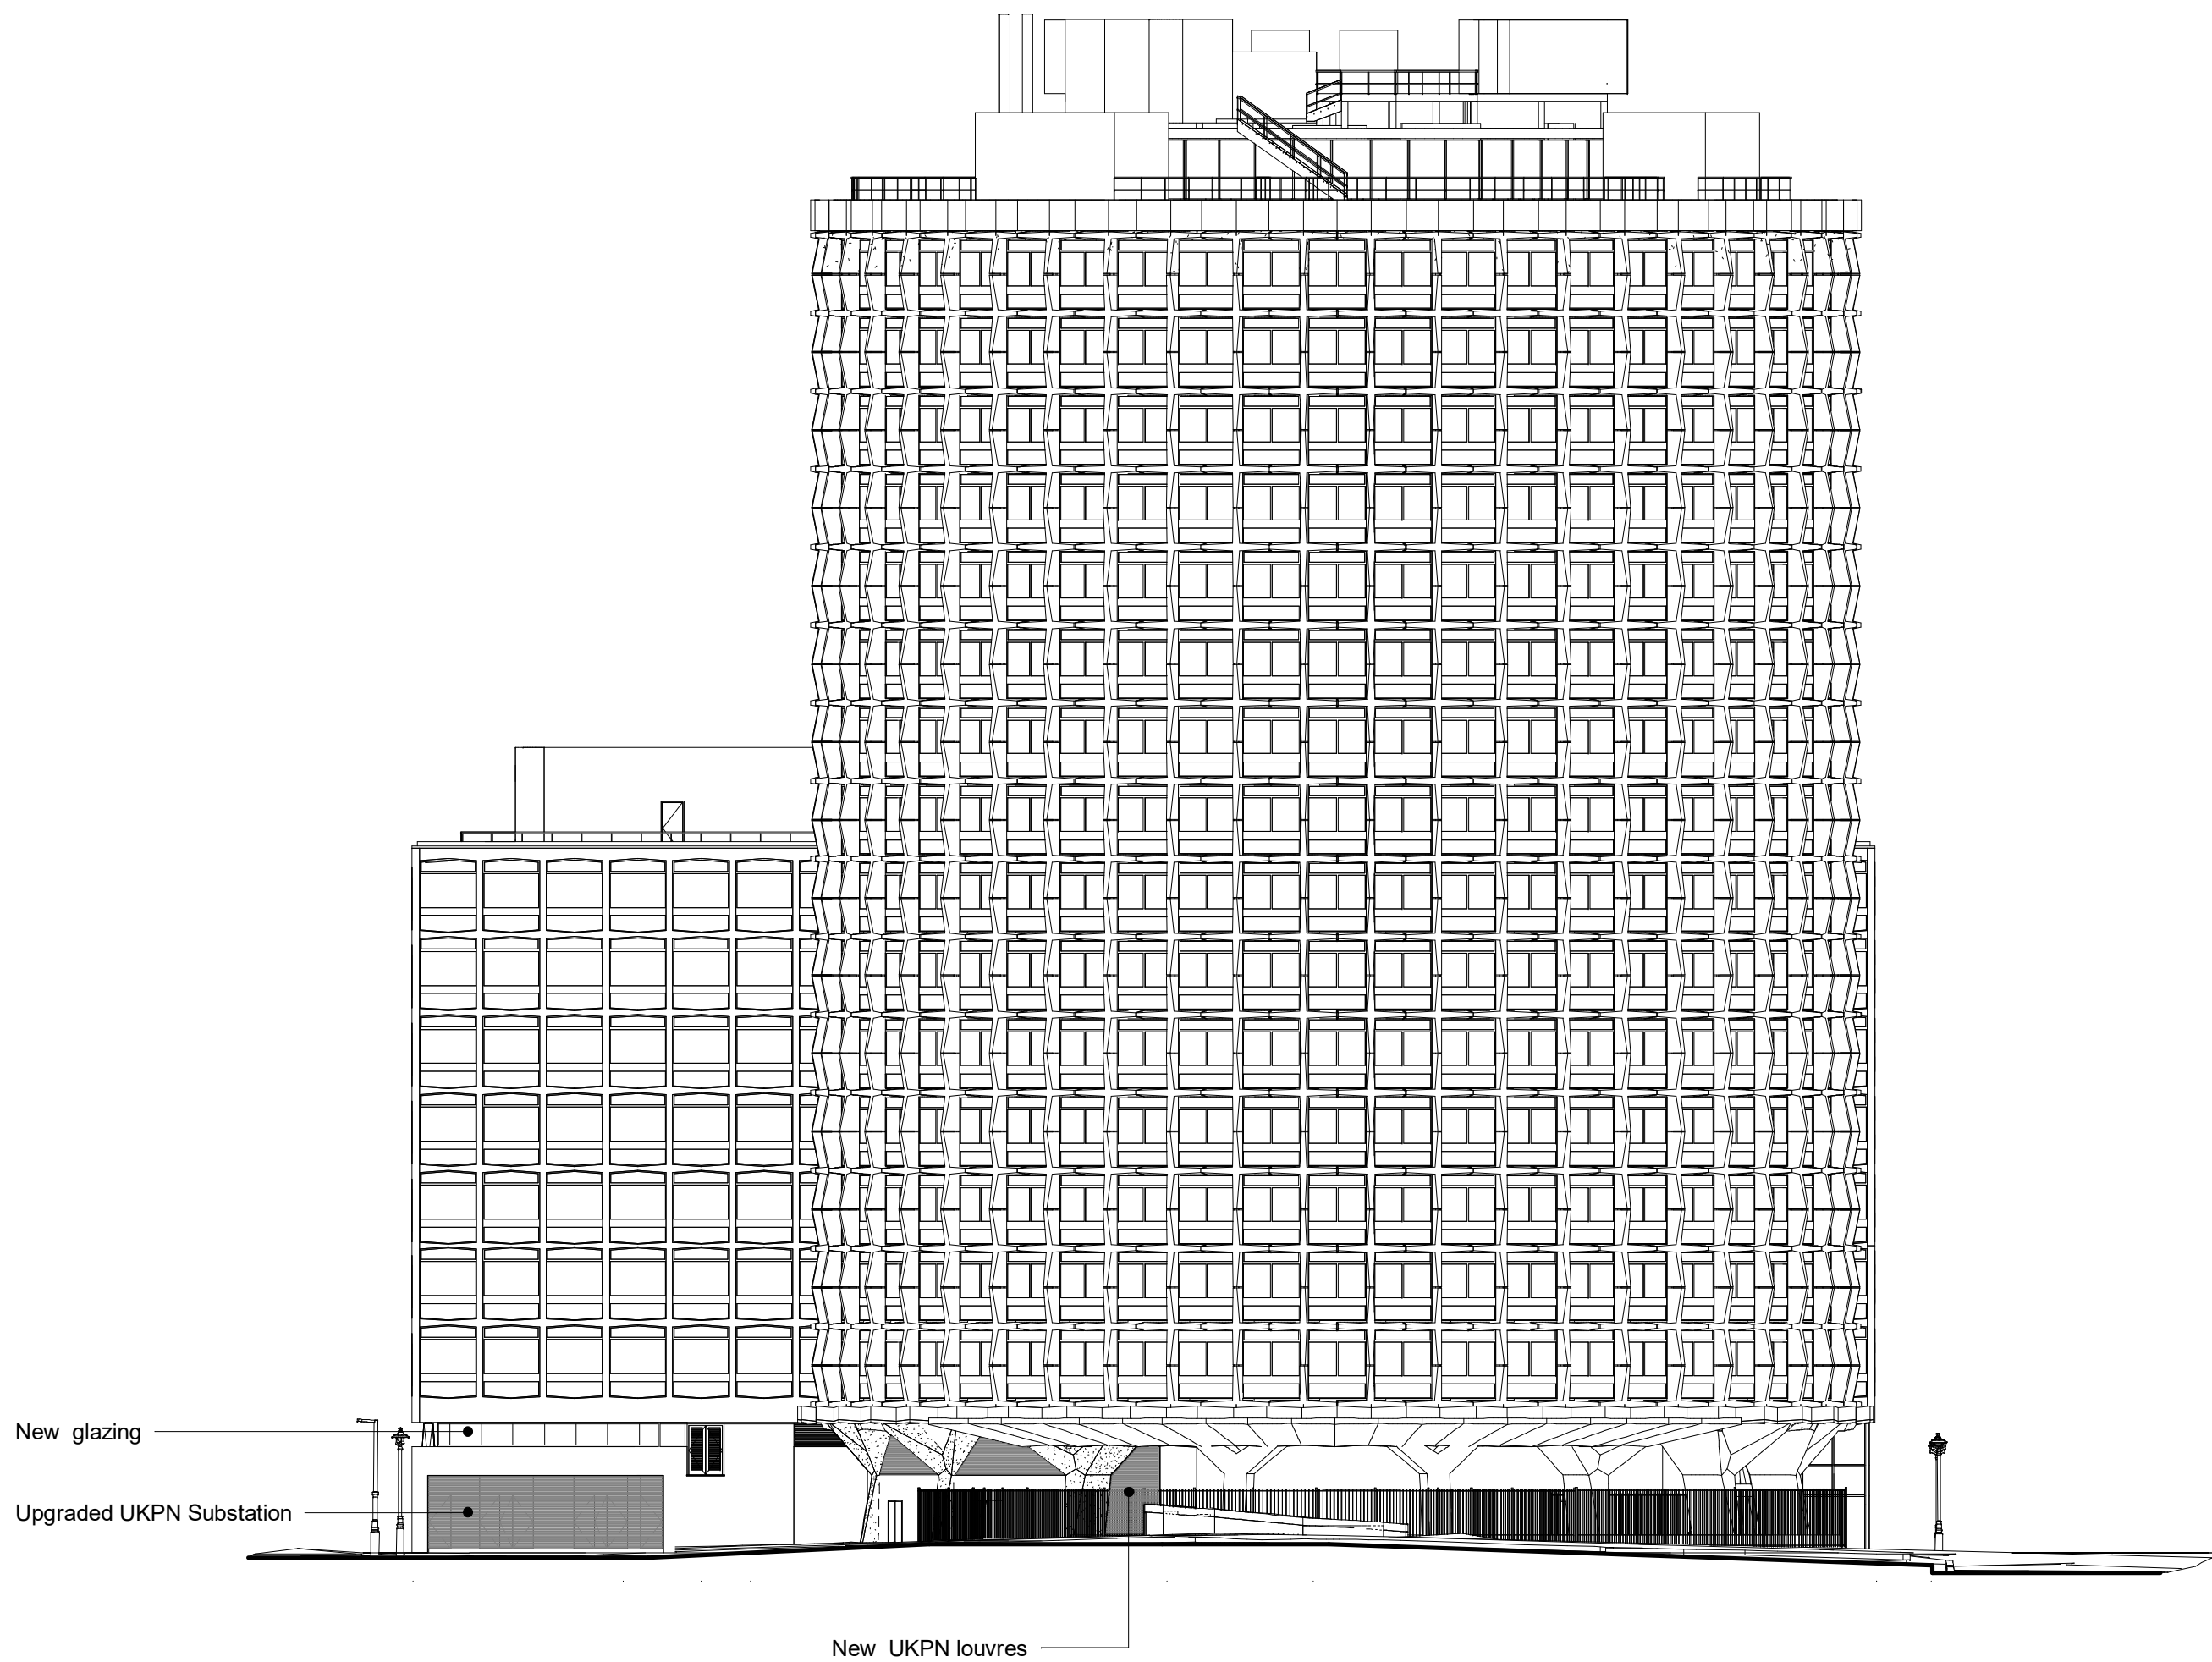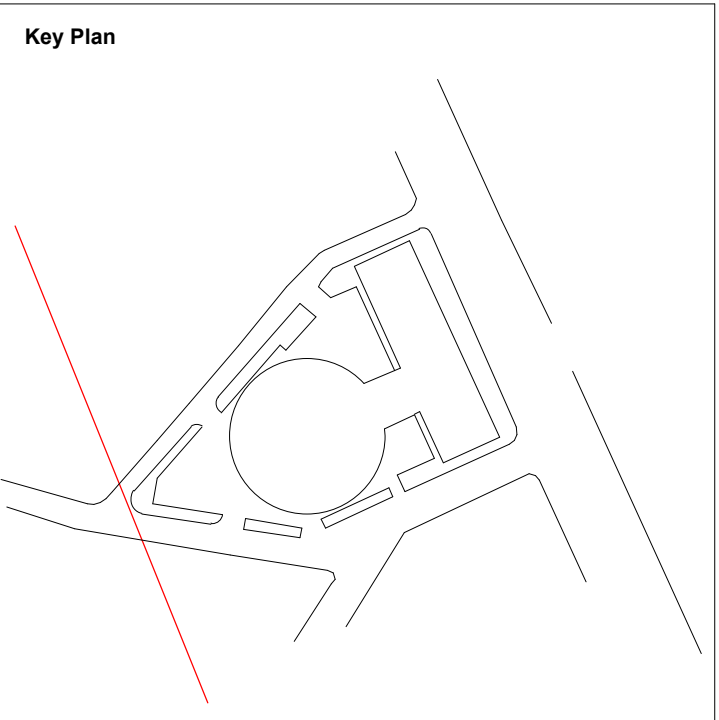

Listed Building and Planning Application	Jan 2021	SQP	Rev-A
Description	Date	Dm/Chk	Rev

SQUIRE & PARTNERS

Squire and Partners LLP
The Department Store
248 Ferndale Road, London SW9 8FR
T: 020 7278 5555
info@squireandpartners.com
www.squireandpartners.com




Project
Space House
London
WC2

Title
West Elevation
Proposed

Status		
Planning Submission		
Date	Scale @ ISO A1	Job Number
24/05/19	1 : 250	18077
Drawing Number		Revision
18077-SQP-01-ZZ-DP-A-PLN20301		Rev-A

Do not scale from this drawing. All dimensions to be checked on site. All omissions and discrepancies to be reported to the Architect immediately

This work is copyright and shall not be reproduced or used for any other purpose without the written permission of Squire and Partners.

 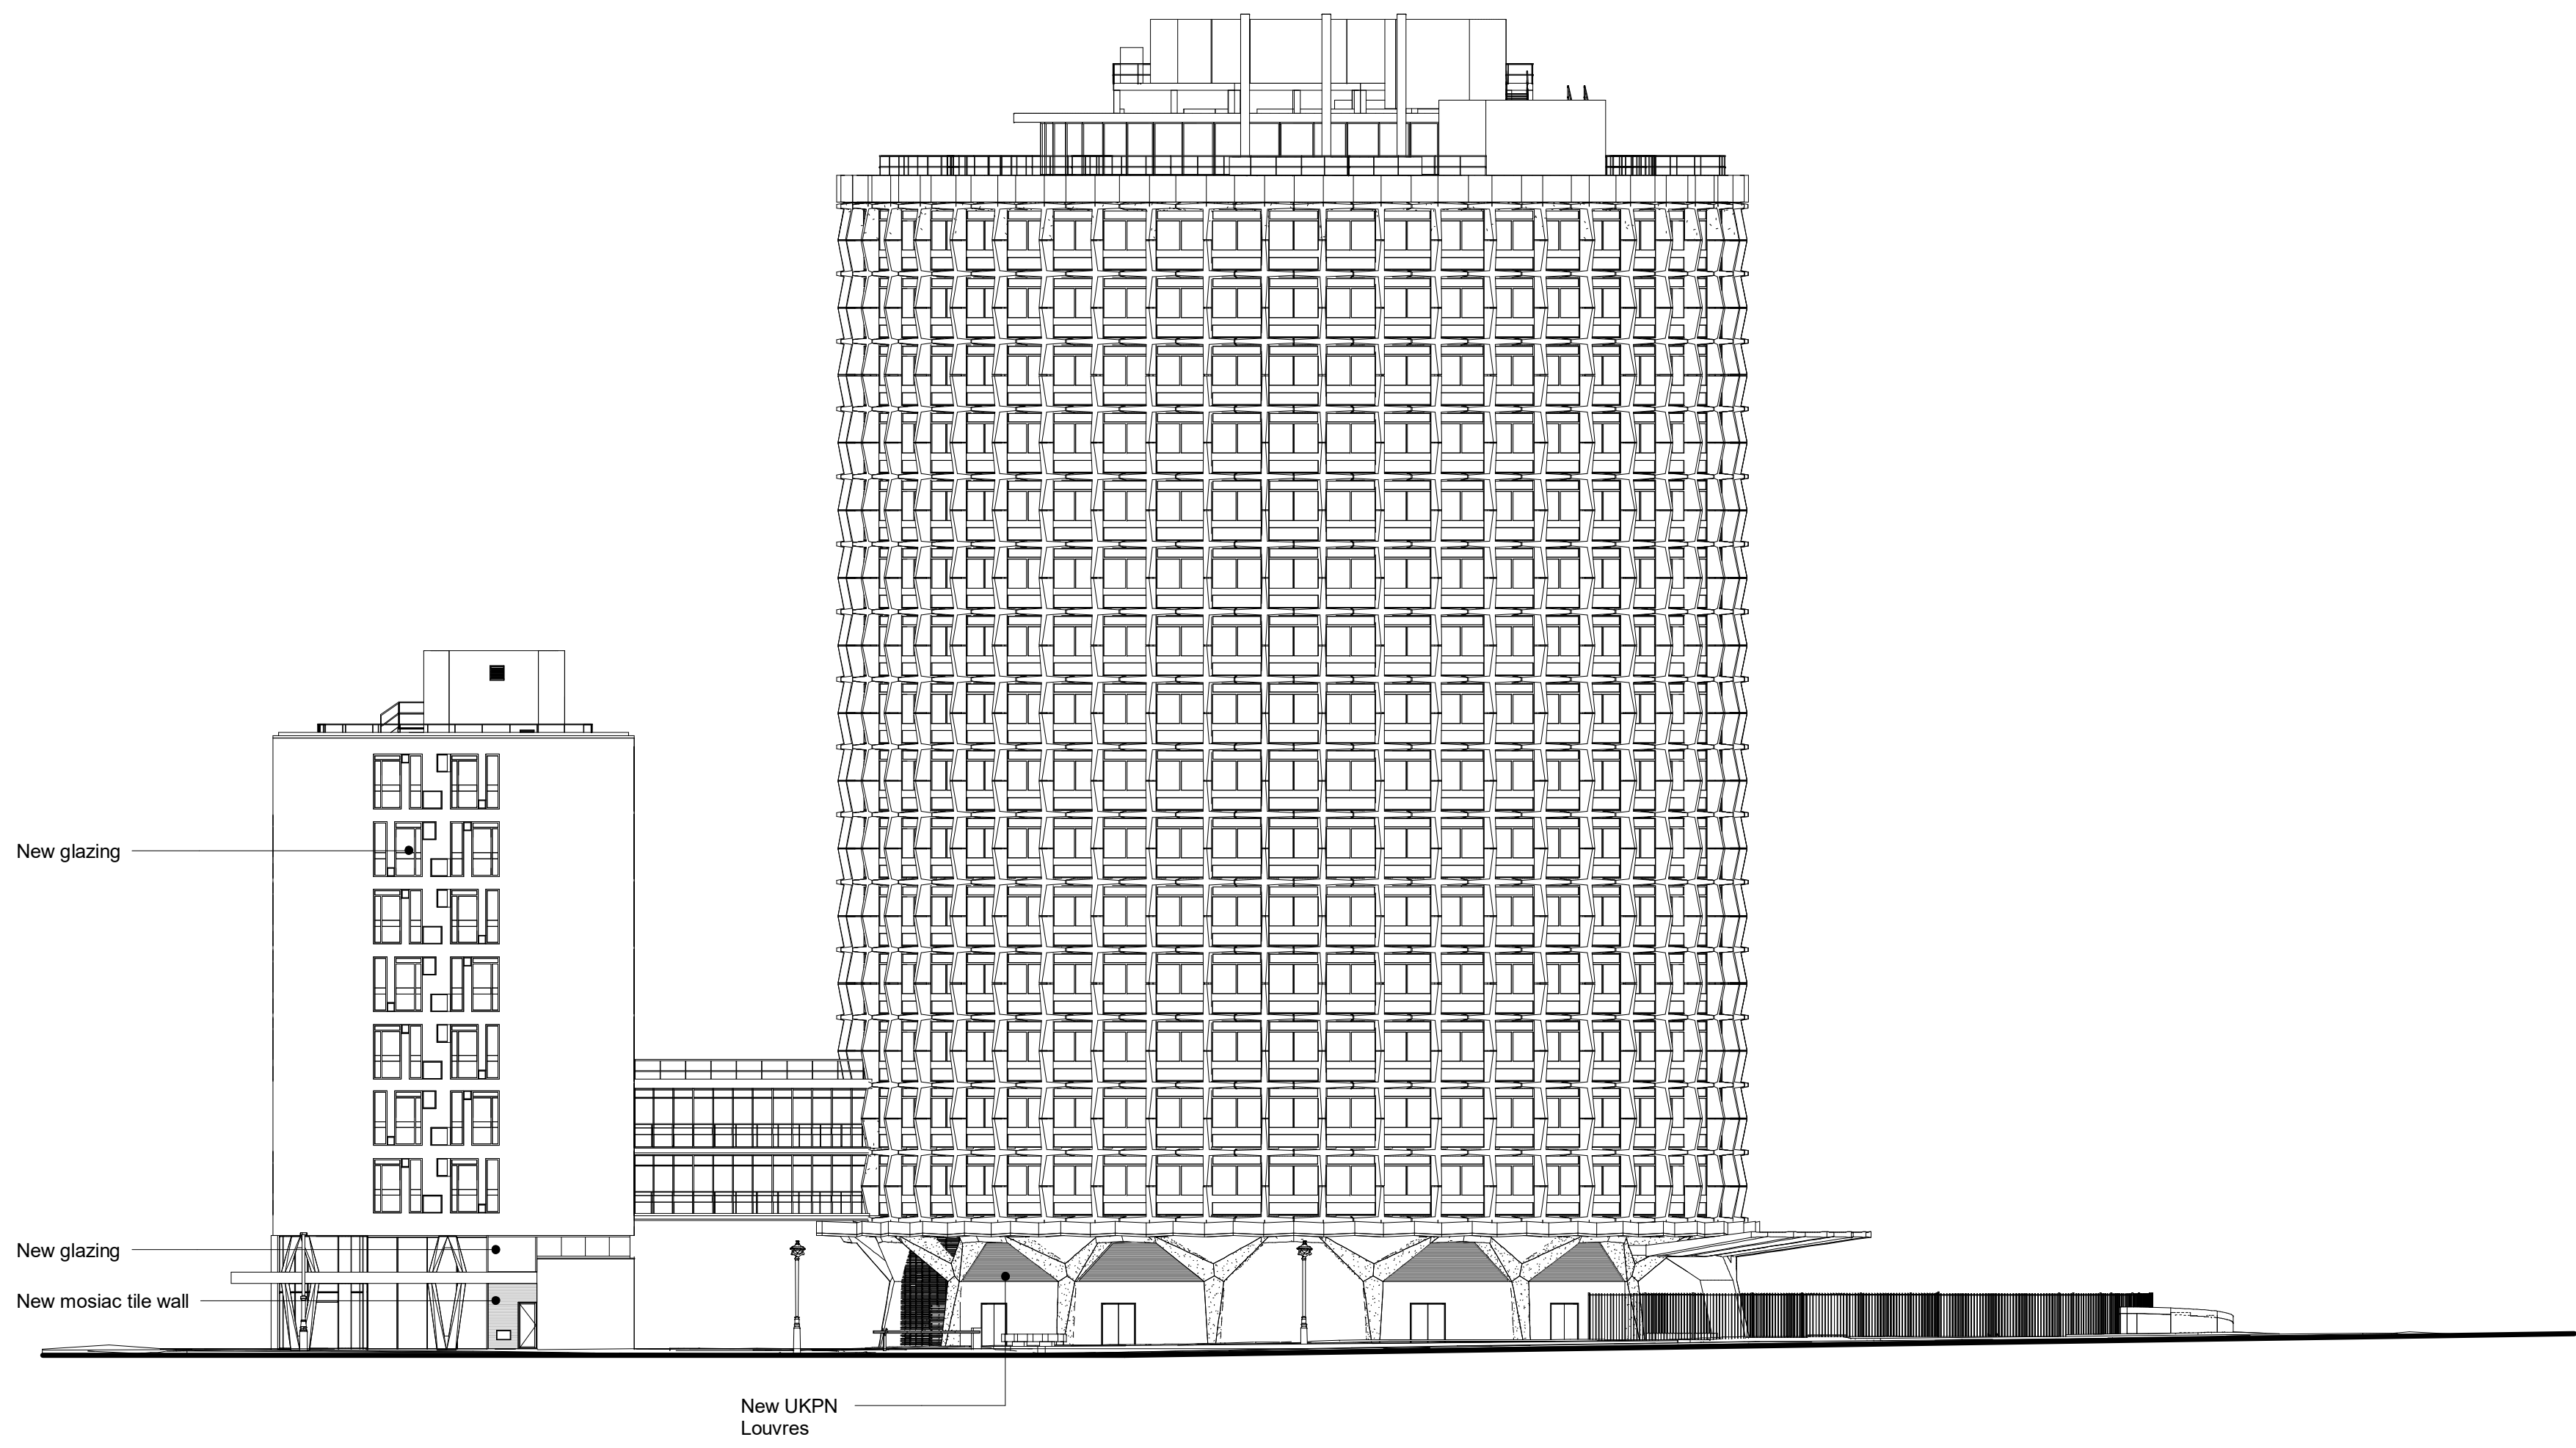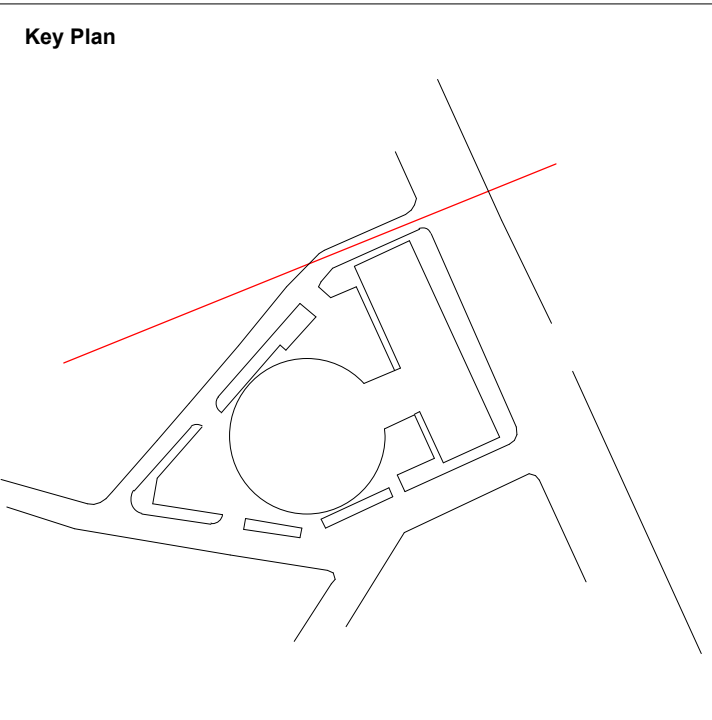

Listed Building and Planning Application	Jan 2021	SQP	Rev-A
Description	Date	Dm/Chk	Rev

SQUIRE & PARTNERS

Squire and Partners LLP
The Department Store
248 Ferndale Road, London SW9 8FR
T: 020 7278 5555
info@squireandpartners.com
www.squireandpartners.com



Project
Space House
London
WC2

Title
North Elevation
Proposed

Status	Planning Submission		
Date	Scale @ ISO A1	Job Number	
11/01/21	1 : 250		
Drawing Number	Revision		
18077-SQP-01-ZZ-DP-A-PLN20302	Rev-A		

Do not scale from this drawing. All dimensions to be checked on site. All omissions and discrepancies to be reported to the Architect immediately

This work is copyright and shall not be reproduced or used for any other purpose without the written permission of Squire and Partners.

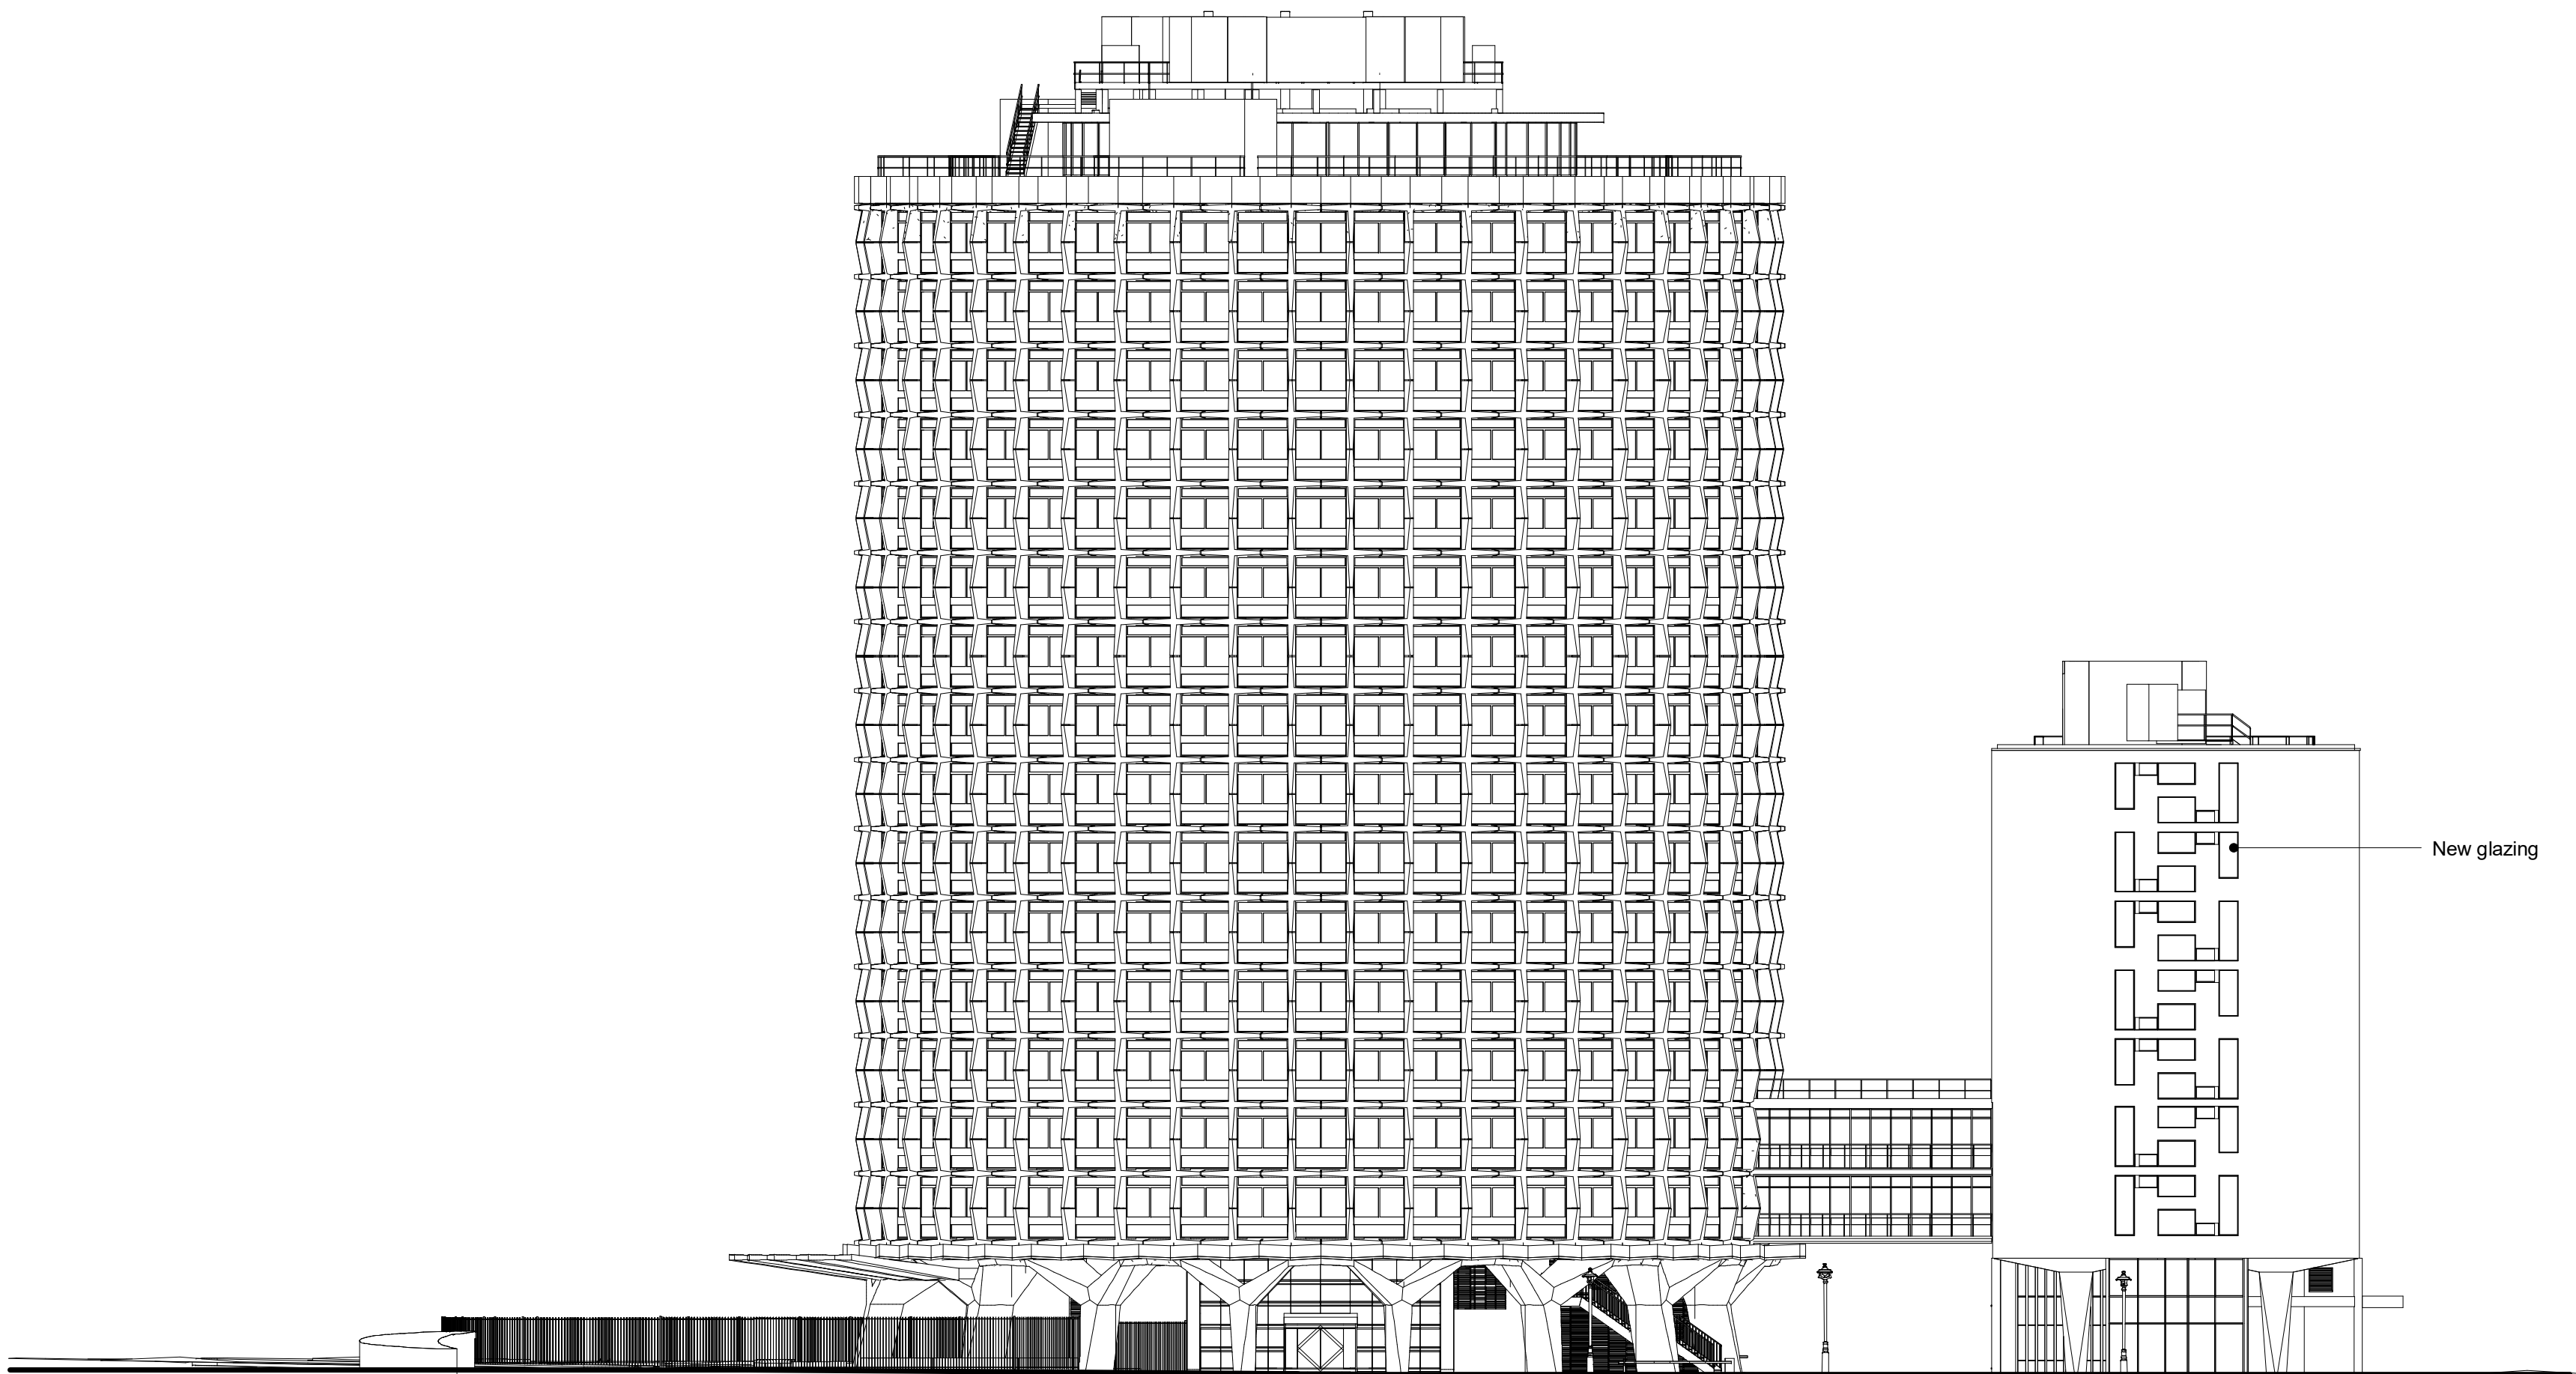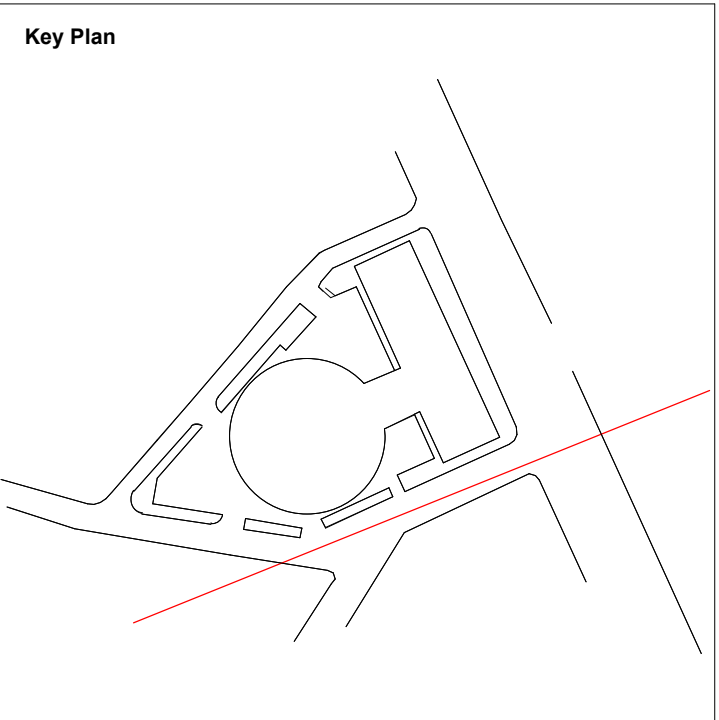

Listed Building and Planning Application	Jan 2021	SQP	Rev-A
Description	Date	Dm/Chk	Rev

SQUIRE & PARTNERS

Squire and Partners LLP
The Department Store
248 Ferndale Road, London SW9 8FR
T: 020 7278 5555

info@squireandpartners.com
www.squireandpartners.com

Project

Space House
London
WC2

Title

South Elevation
Proposed

Status



Planning Submission

Date	Scale @ ISO A1	Job Number
11/01/21	1 : 250	18077
Drawing Number	Revision	
18077-SQP-01-ZZ-DP-A-PLN20303	Rev-A	

Scale 1:250

Do not scale from this drawing. All dimensions to be checked on site. All omissions and discrepancies to be reported to the Architect immediately

This work is copyright and shall not be reproduced or used for any other purpose without the written permission of Squire and Partners.

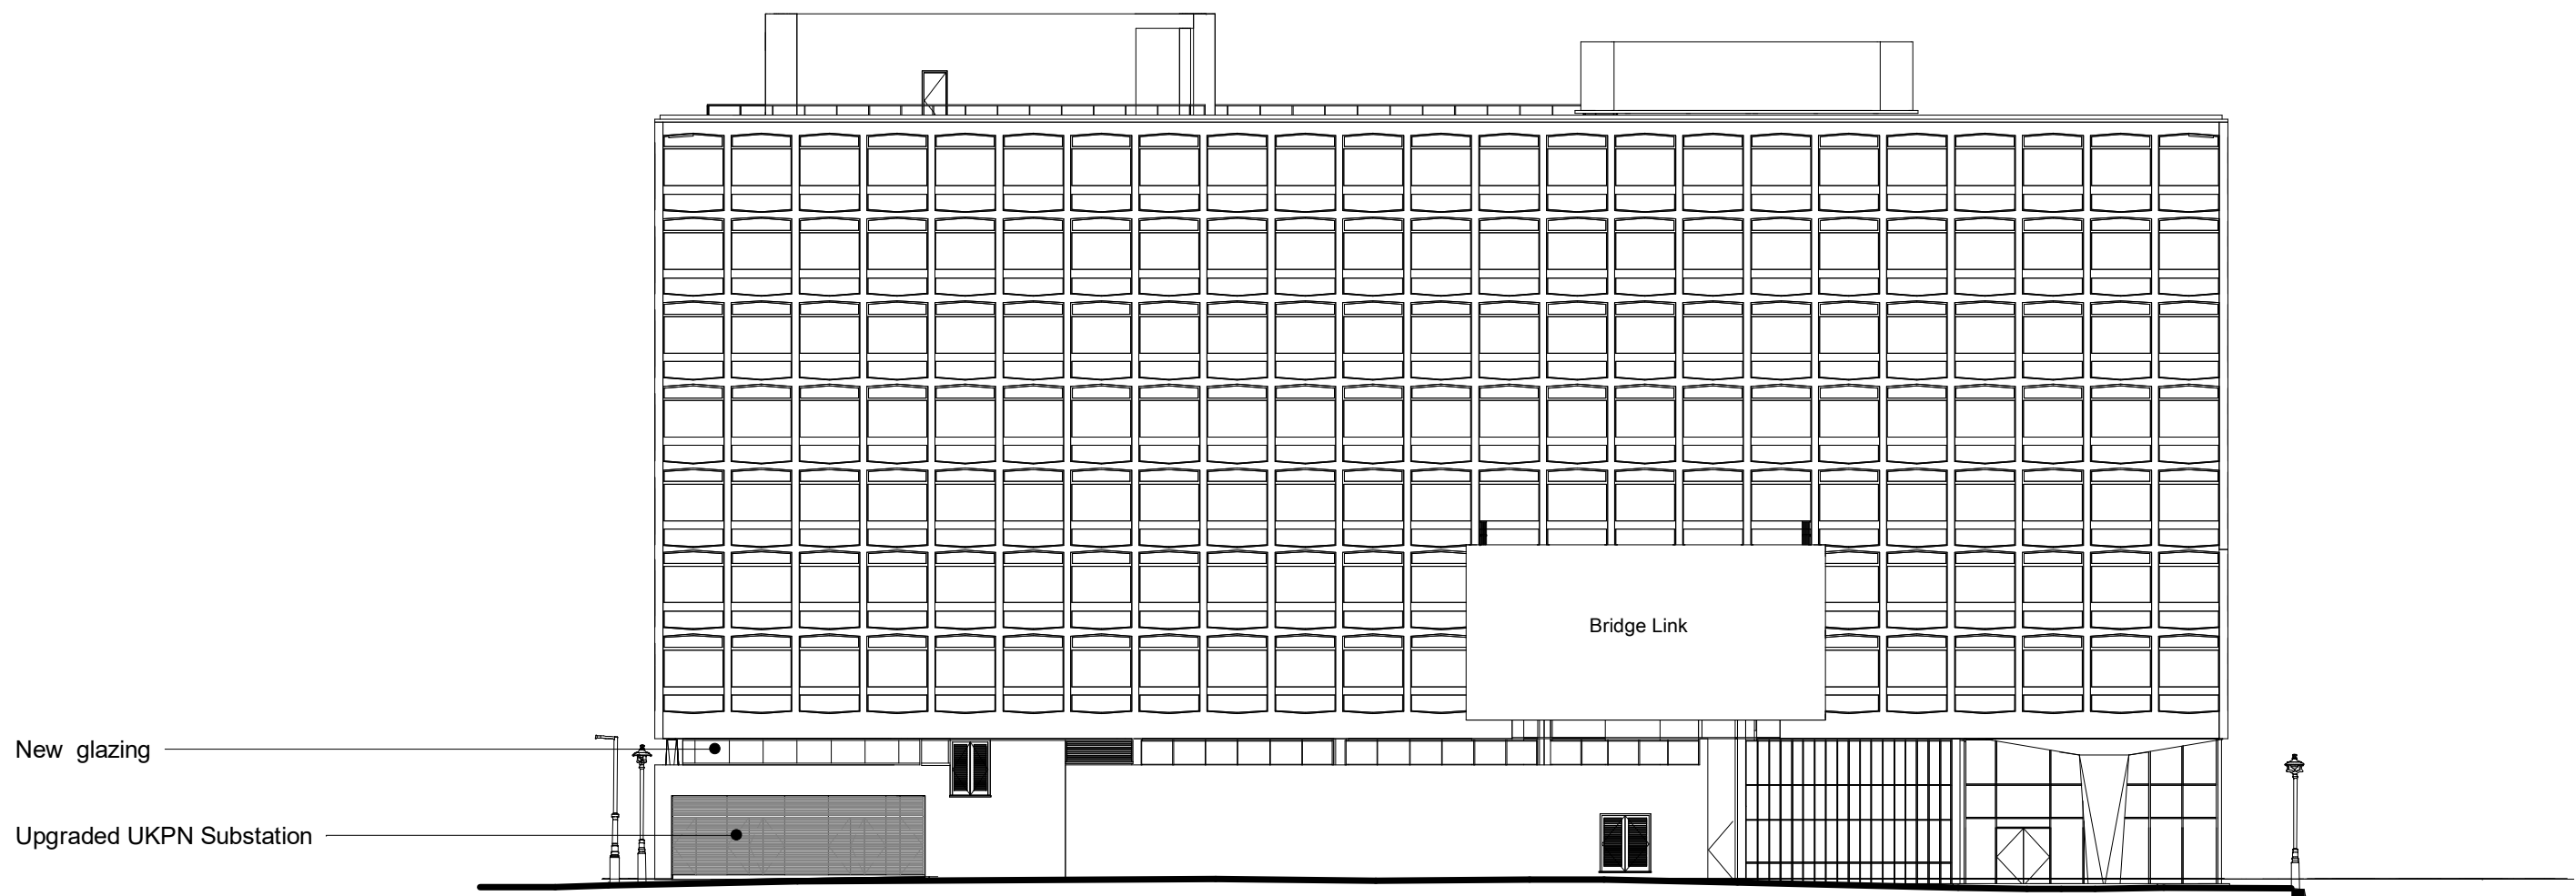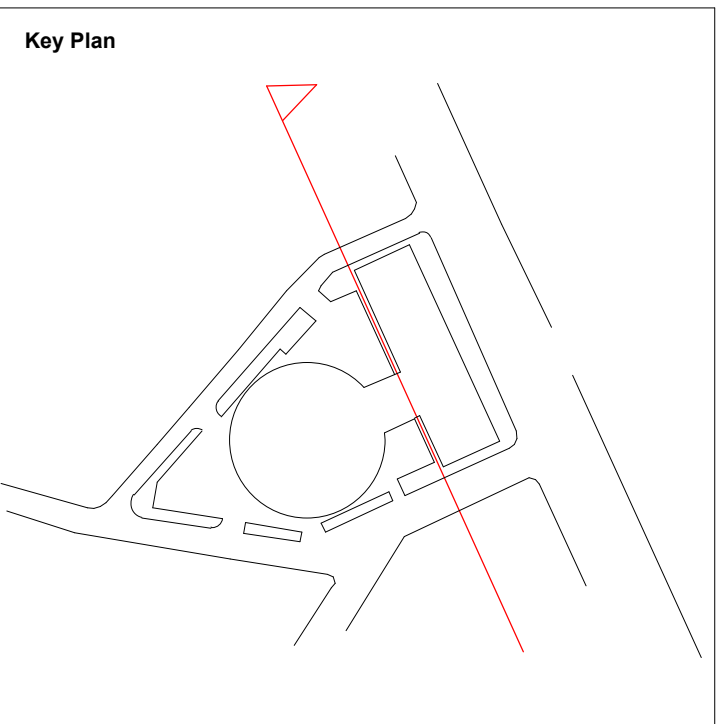

Scale 1:250

0 2.5 5 7.5 10 12.5

Listed Building and Planning Application	Jan 2021	SQP	Rev-A
Description	Date	Dm/Chk	Rev

SQUIRE & PARTNERS

Squire and Partners LLP
The Department Store
248 Ferndale Road, London SW9 8FR
T: 020 7278 5555

info@squireandpartners.com
www.squireandpartners.com

Project

Space House
London
WC2

Title

West Elevation
Proposed

Status

Planning Submission

Date	Scale @ ISO A1	Job Number
24/05/19	1 : 250	18077
Drawing Number	Revision	
18077-SQP-01-ZZ-DP-A-PLN20304	Rev-A	

SQUIRE & PARTNERS

The Department Store, 248 Ferndale Road,
Brixton SW9 8FR
020 7278 5555 info@squireandpartners.com
www.squireandpartners.com