



EXISTING GROUND FLOOR LAYOUT PLAN.
Scale 1/100

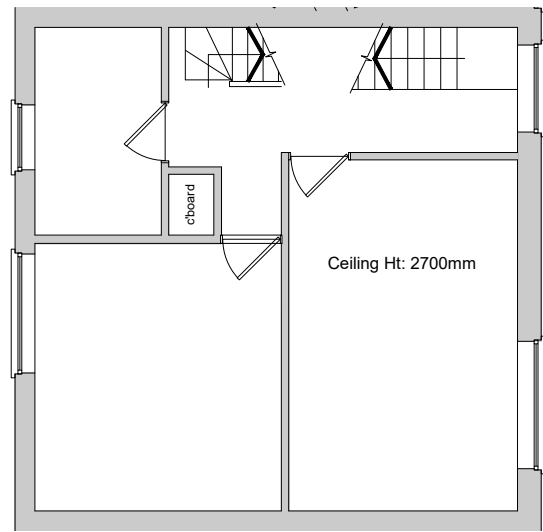


EXISTING FIRST FLOOR LAYOUT PLAN.
Scale 1/100

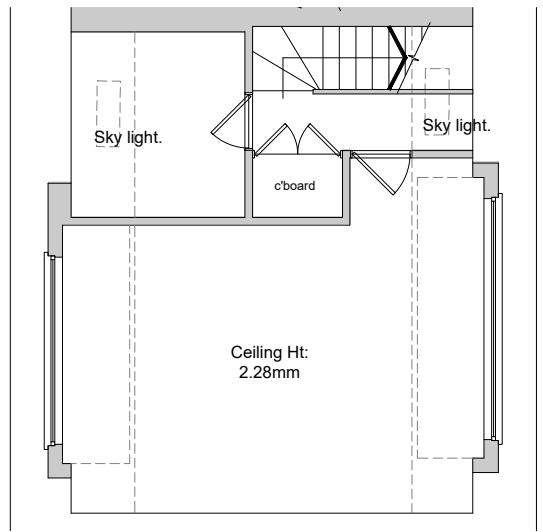


EXISTING SECOND FLOOR LAYOUT PLAN.
Scale 1/100




EXISTING EAST ELEVATION.
Scale 1/100

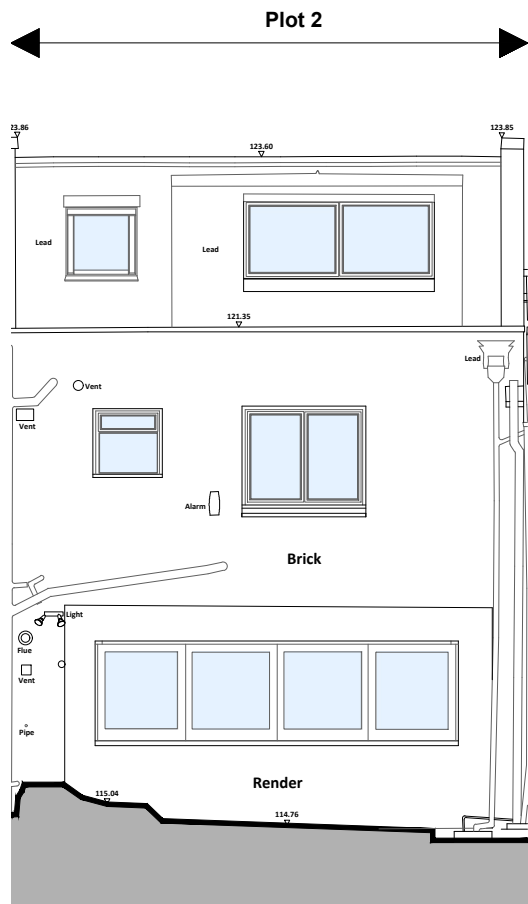

EXISTING WEST ELEVATION.
Scale 1/100

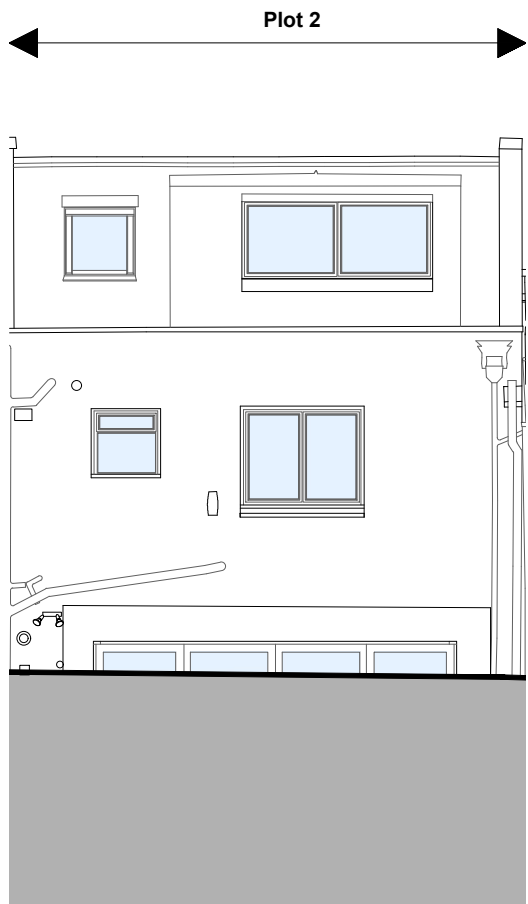


EXISTING CROSS SECTION 1-1.
Scale 1/100

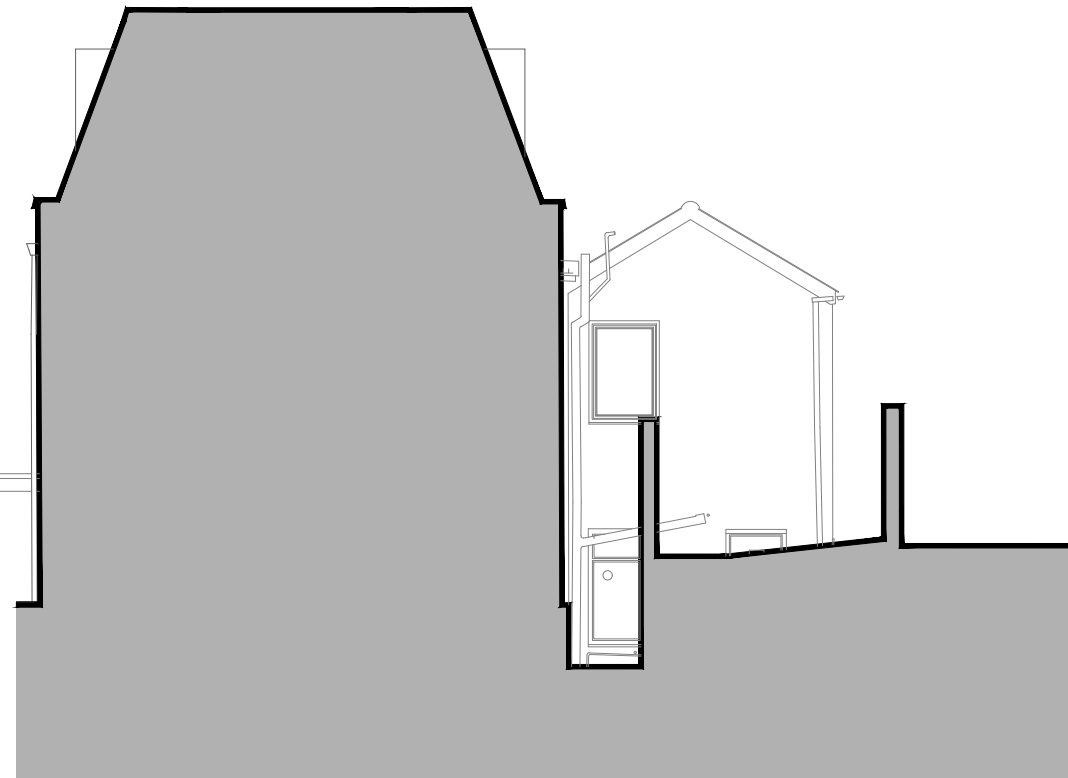


EXISTING CROSS SECTION 3-3
Scale 1/100



PROPOSED GROUND FLOOR LAYOUT PLAN.
Scale 1/100

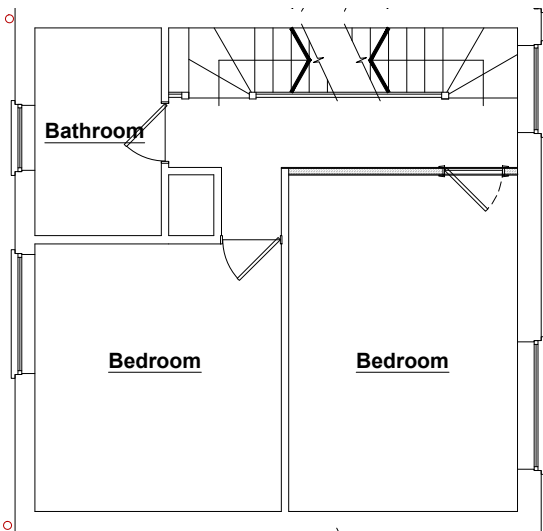


PROPOSED FIRST FLOOR LAYOUT PLAN.
Scale 1/100

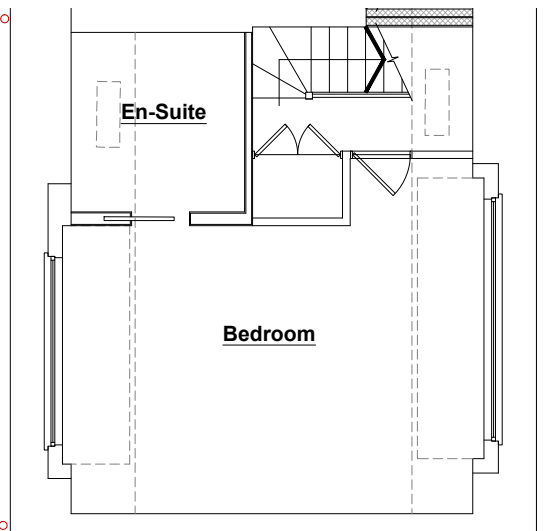


PROPOSED SECOND FLOOR LAYOUT PLAN.
Scale 1/100




PROPOSED EAST ELEVATION.
Scale 1/100

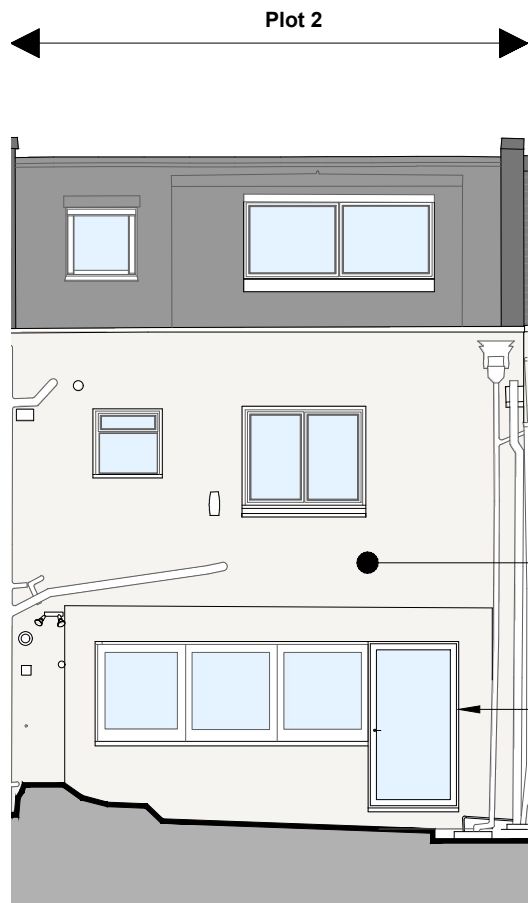


PROPOSED WEST ELEVATION.
Scale 1/100

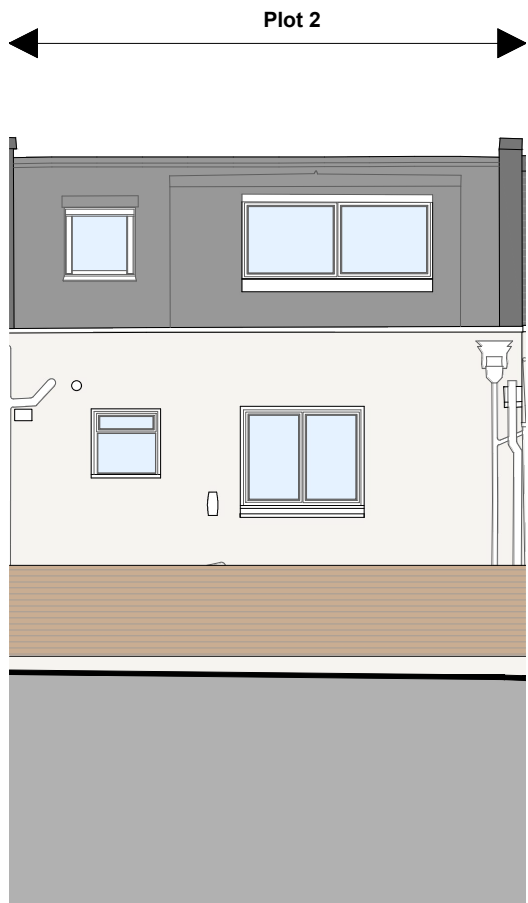


PROPOSED CROSS SECTION 1-1.
Scale 1/100

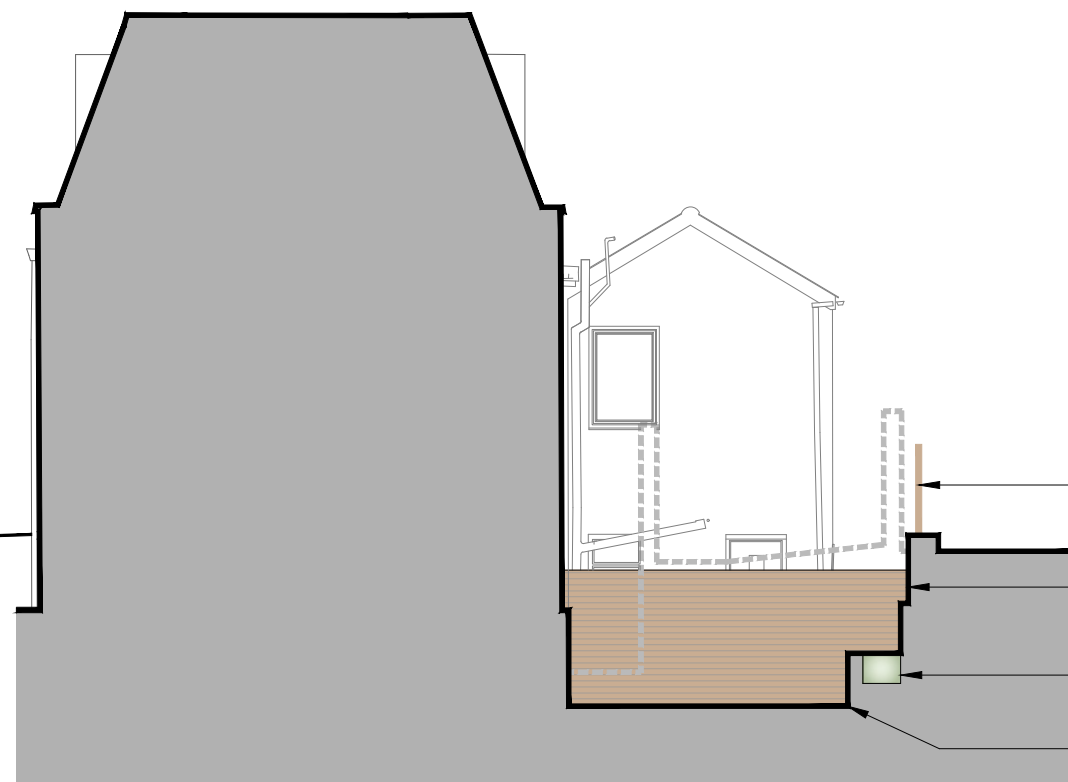


PROPOSED CROSS SECTION 3-3
Scale 1/100

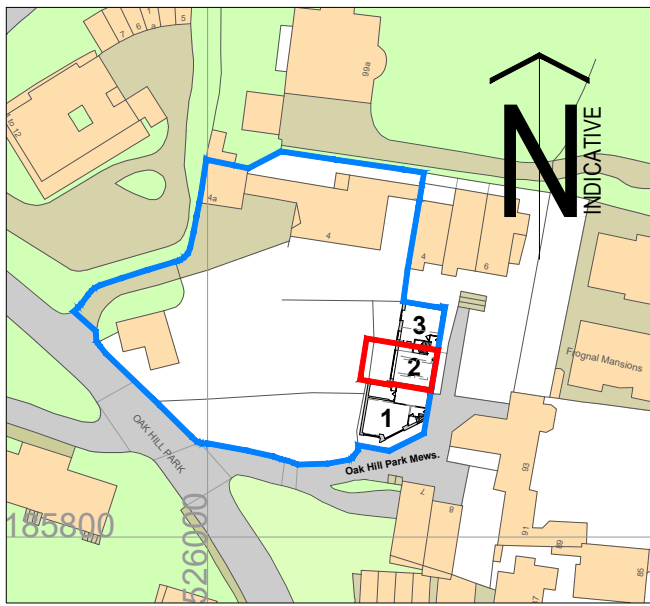


EXISTING SITE LOCATION PLAN.
Scale 1/1250

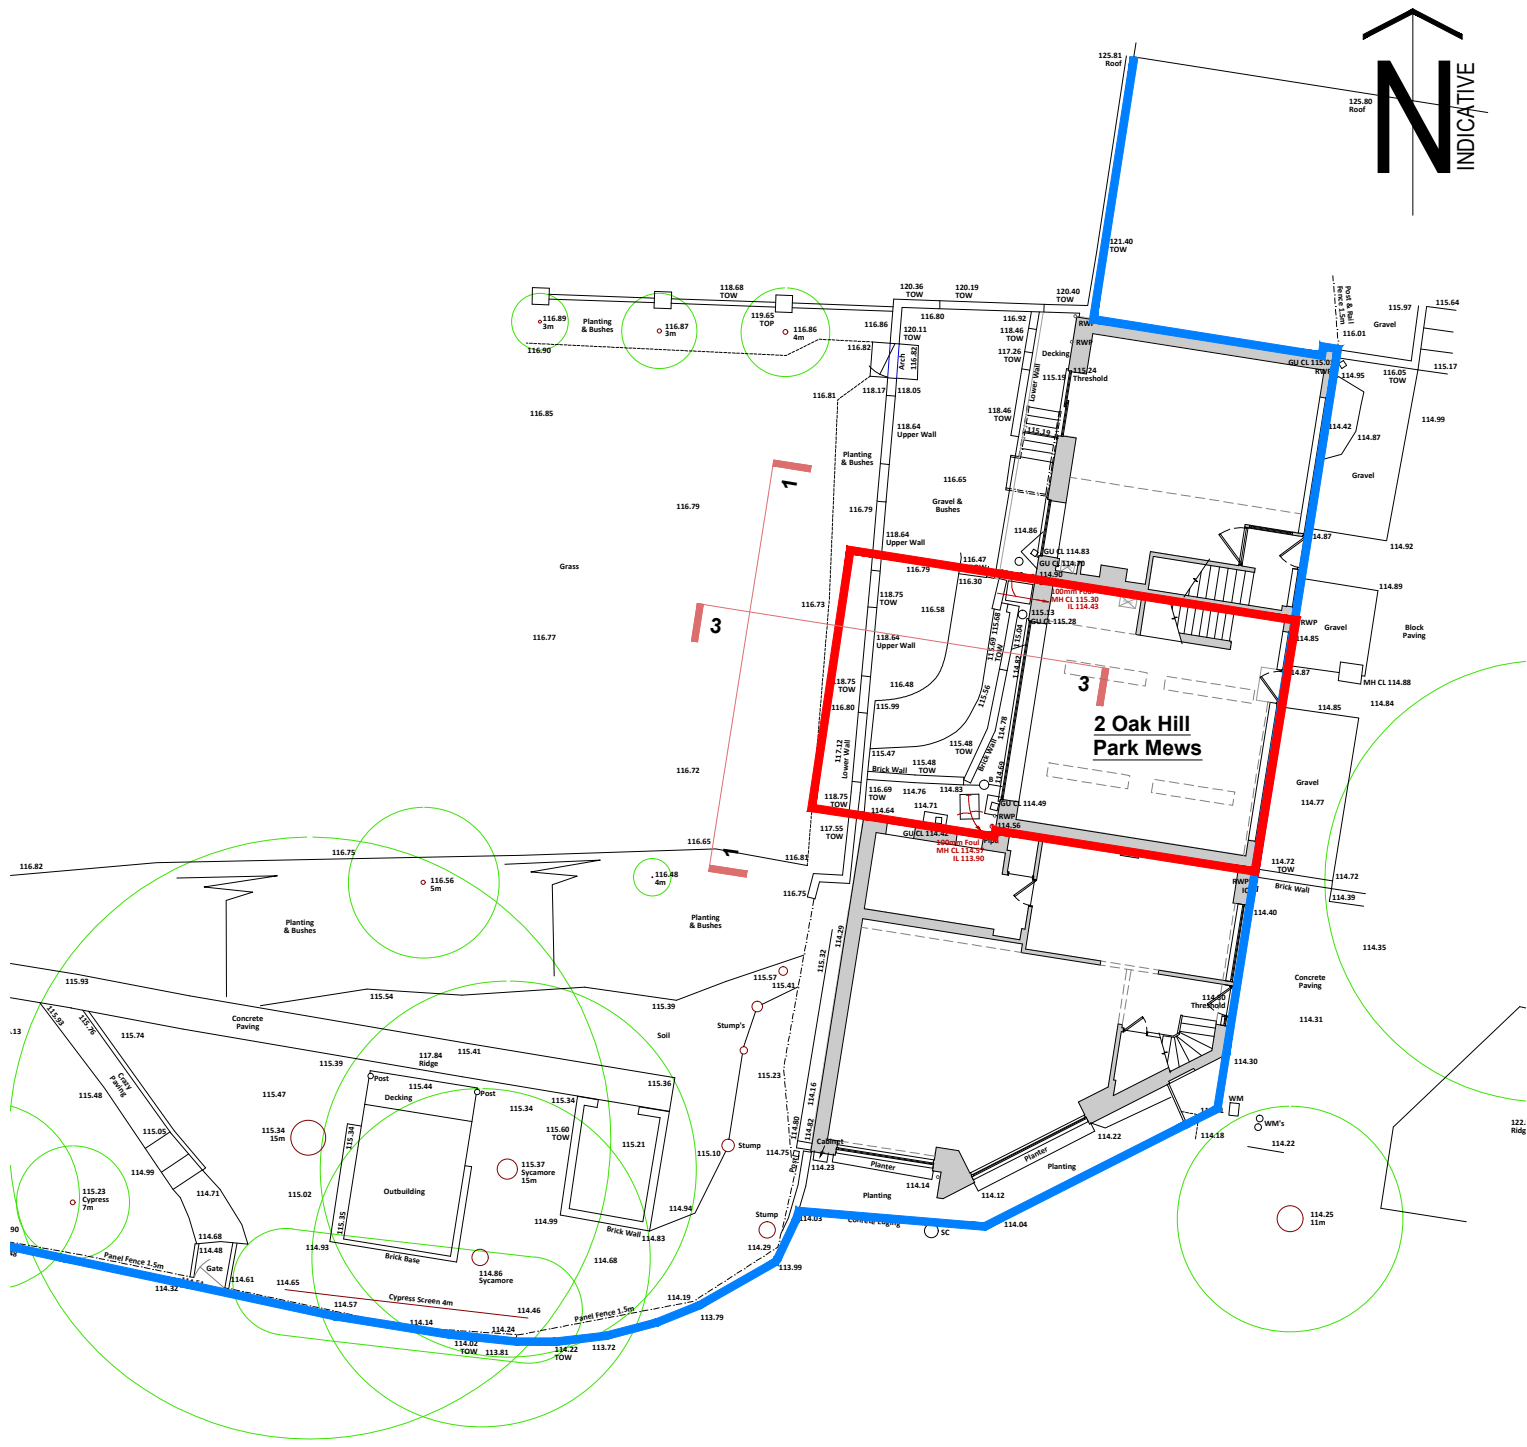


EXISTING SITE BLOCK PLAN.
Scale 1/200

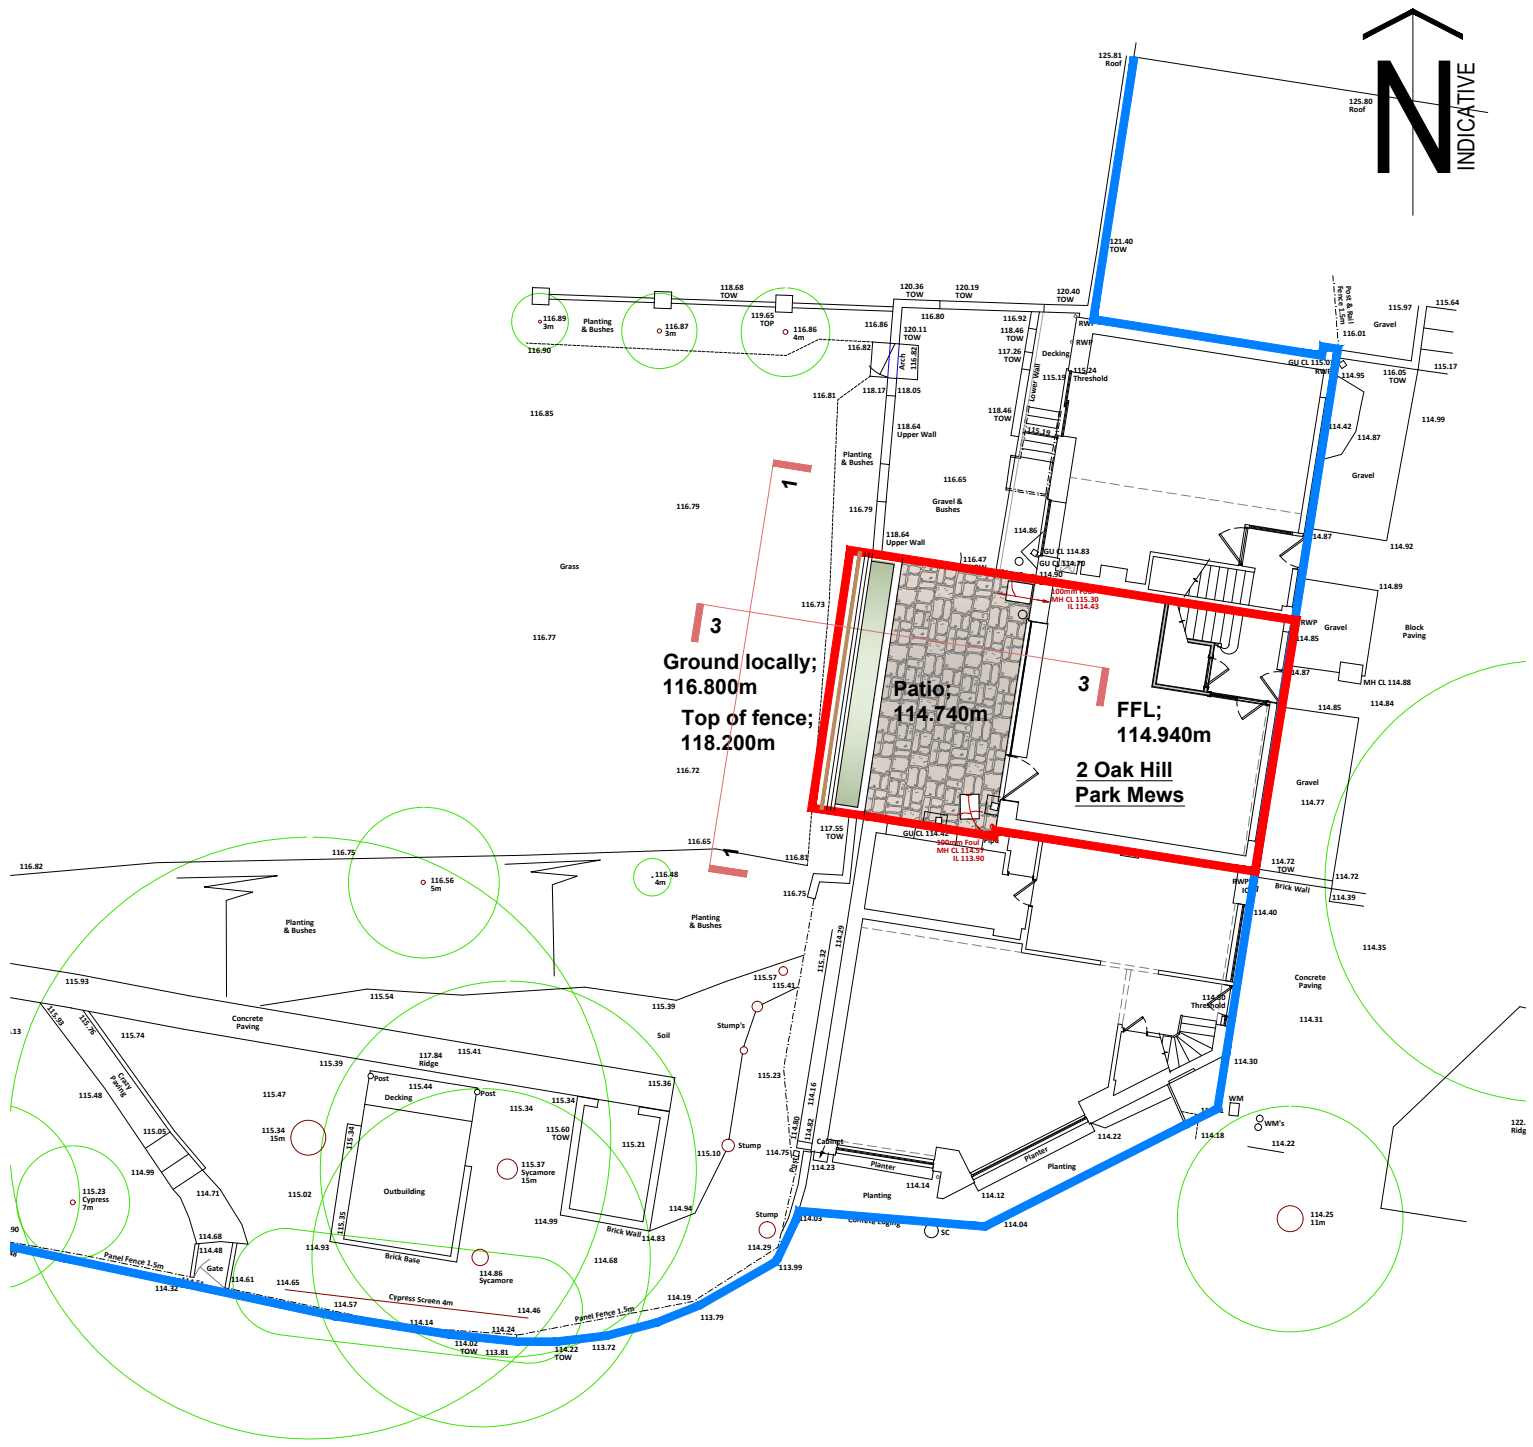

PROPOSED SITE BLOCK PLAN.
Scale 1/200

 

This drawing is the copyright of BURLENS. All dimensions must be verified on site prior to construction. Do not scale this drawing except for Planning purposes. OS Licence Map number: 0100031673		
Revision	Description	Date
00	First issue	Oct'20
01	Planning Validation	Jan'21

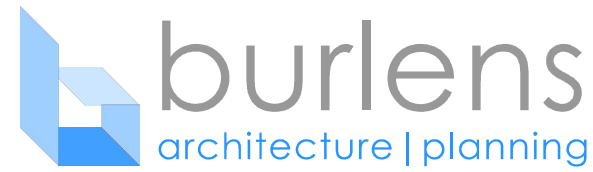

Dei Gratia | Bromley Green Road | Kent | TN26 2EF
web: www.burlens.com | email: info@burlens.com

Client

2 Oak Hill Park Mews, Hampstead,
London, NW3 7LG.

Project

Proposed exterior level reductions with
retaining wall, new access door, replacement of
west & east facing windows and new front door
glass canopy.

Drawing title

Existing & proposed layout plans with site block
plan.

Status	Scale	
PLANNING November 2020	As Shown @ A1	
Drawing No.	Revision	Date
BA-20-52-201	01	Oct 2020

Burlens © - All rights reserved