

REVISIONS
REV DATE REVISION NOTES:
A 2021.02.01 ADDITIONAL FLOOR HEIGHT REDUCED

KEY

NOTES
1. Do not scale from this drawing for clarity, the contractor and architect are responsible for the accuracy of the drawing.
2. Report all drawing errors, omissions and discrepancies to the architect.
3. Report all drawing errors, omissions and discrepancies to the architect.








KASIA WHITEFIELD DESIGN

KASIA WHITEFIELD@GMAIL.COM
TEL: 07785053633

JOB 12 TOBIN CLOSE
LONDON NW3 3DY
TITLE PROPOSED FRONT ELEVATION

DATE	SCALE	STATUS
2021.01.21	1:50@A3	PROPOSED

PROJECT NO.	DRAWING NO.	REVISION
TC12	PP4	A

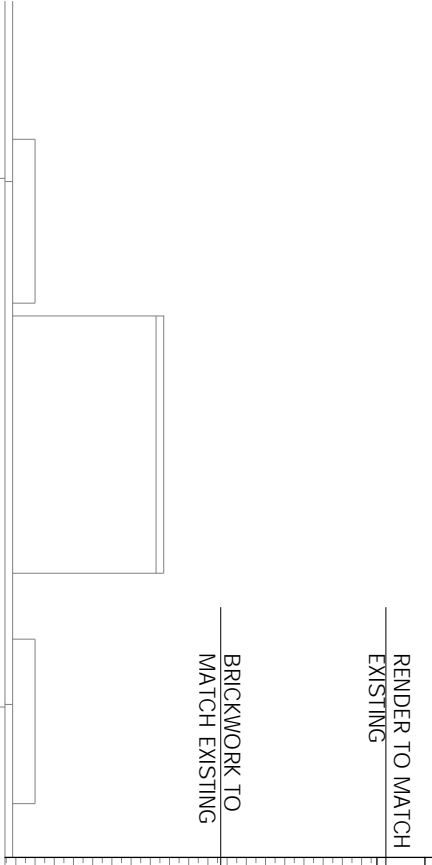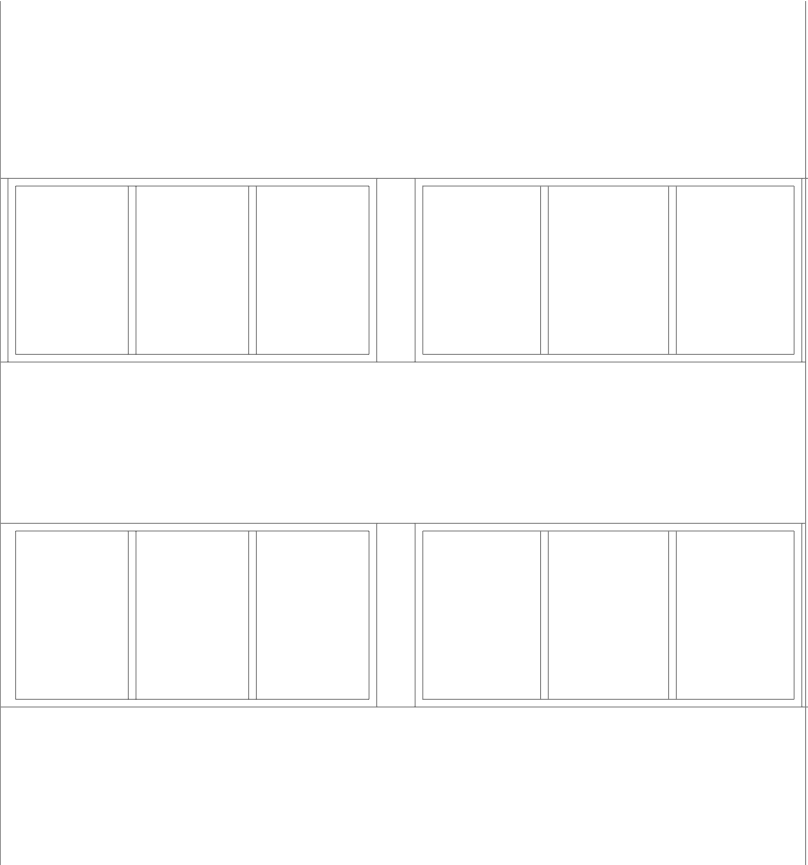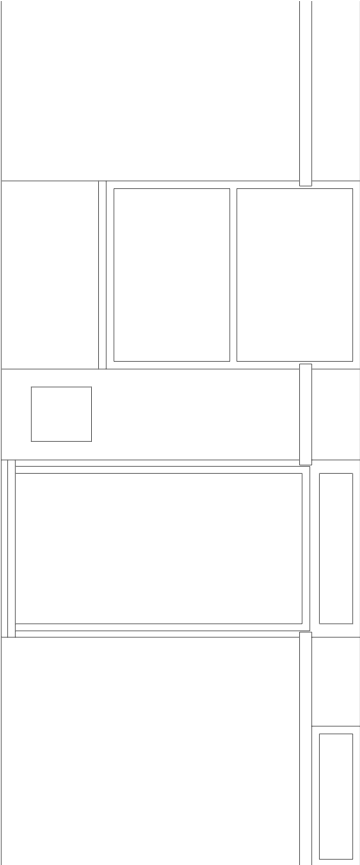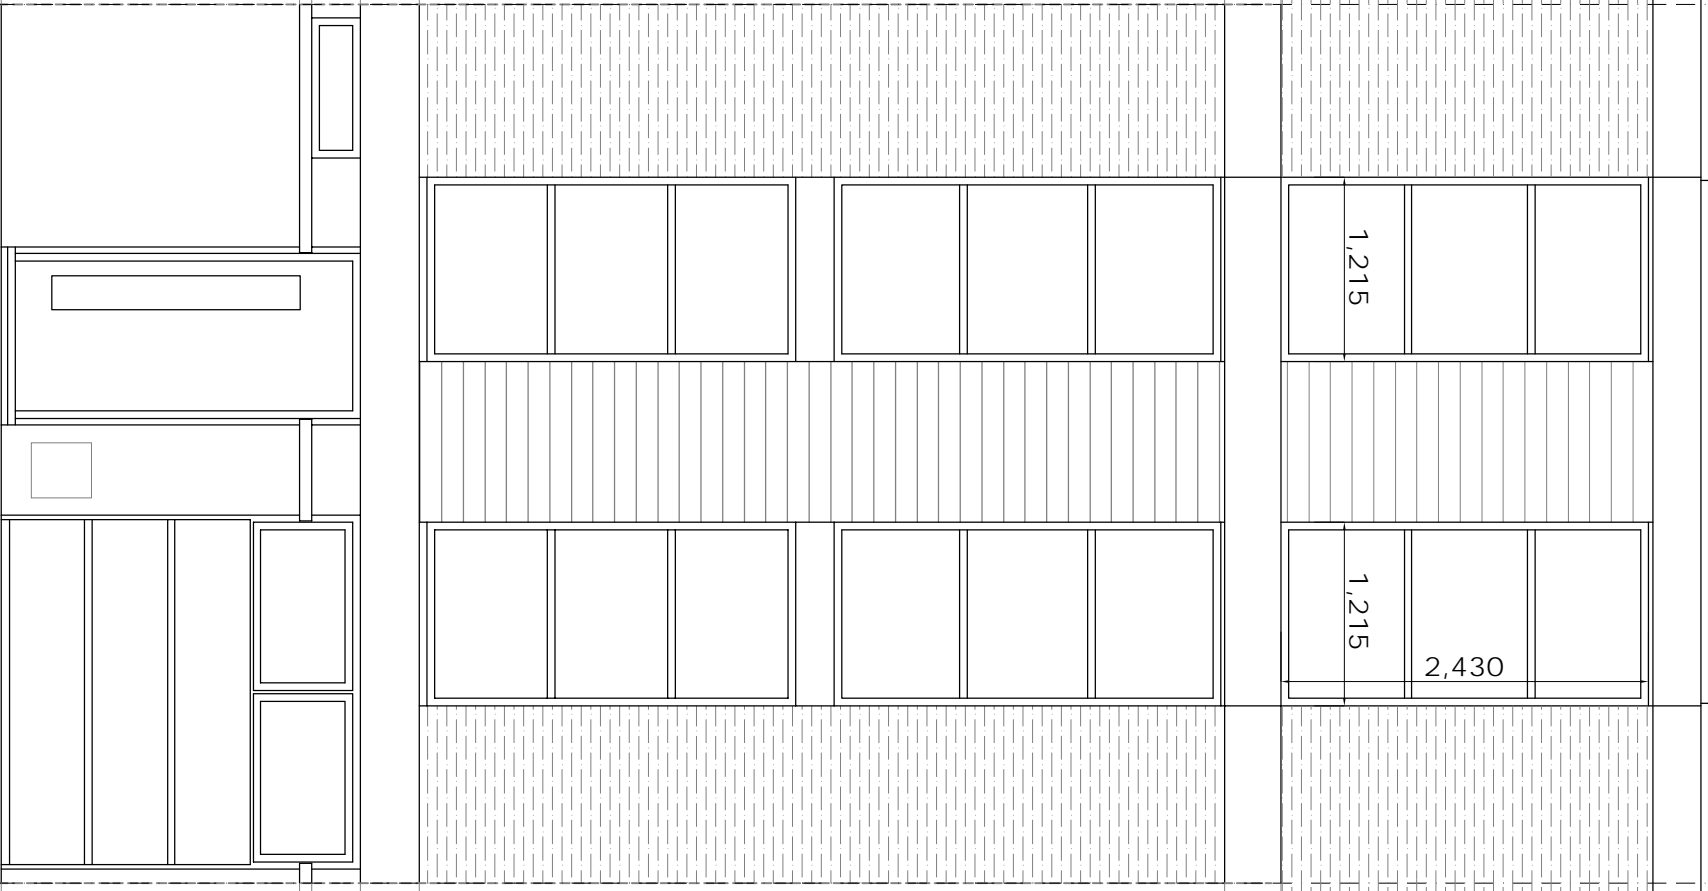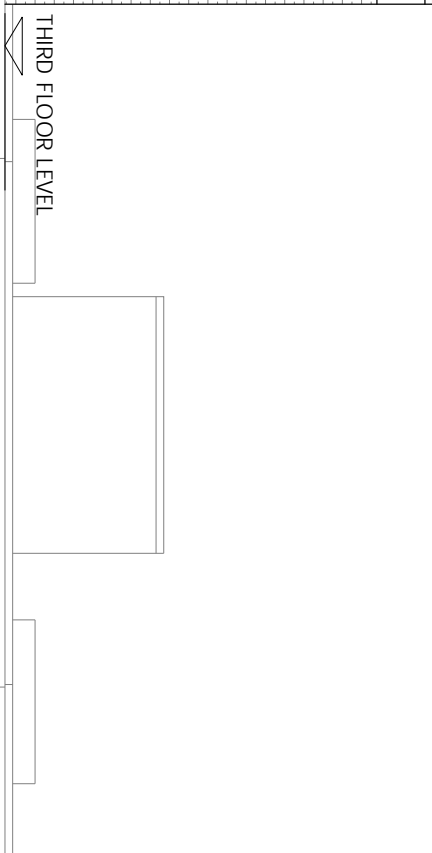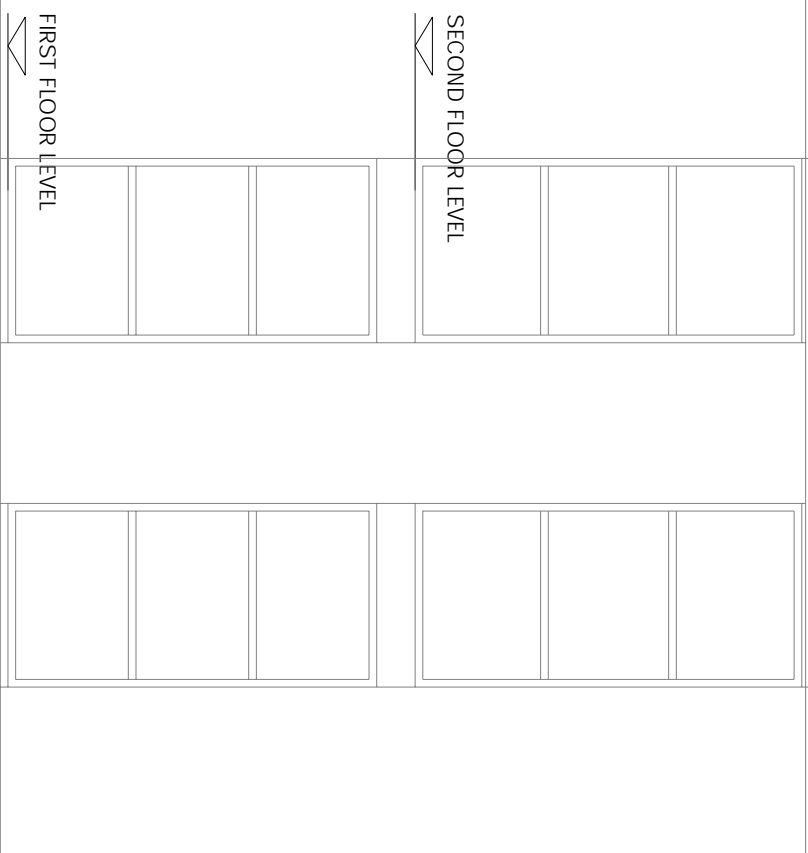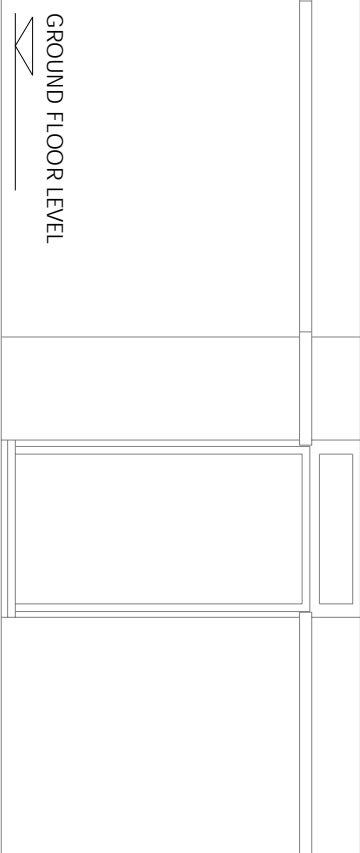

BOUNDARY LINE
ROOF BOX TO MATCH EXISTING
BOUNDARY LINE

RENDER TO MATCH EXISTING
BRICKWORK TO MATCH EXISTING

RENDER AS EXISTING

12 TOBIN CLOSE

0m 5m