


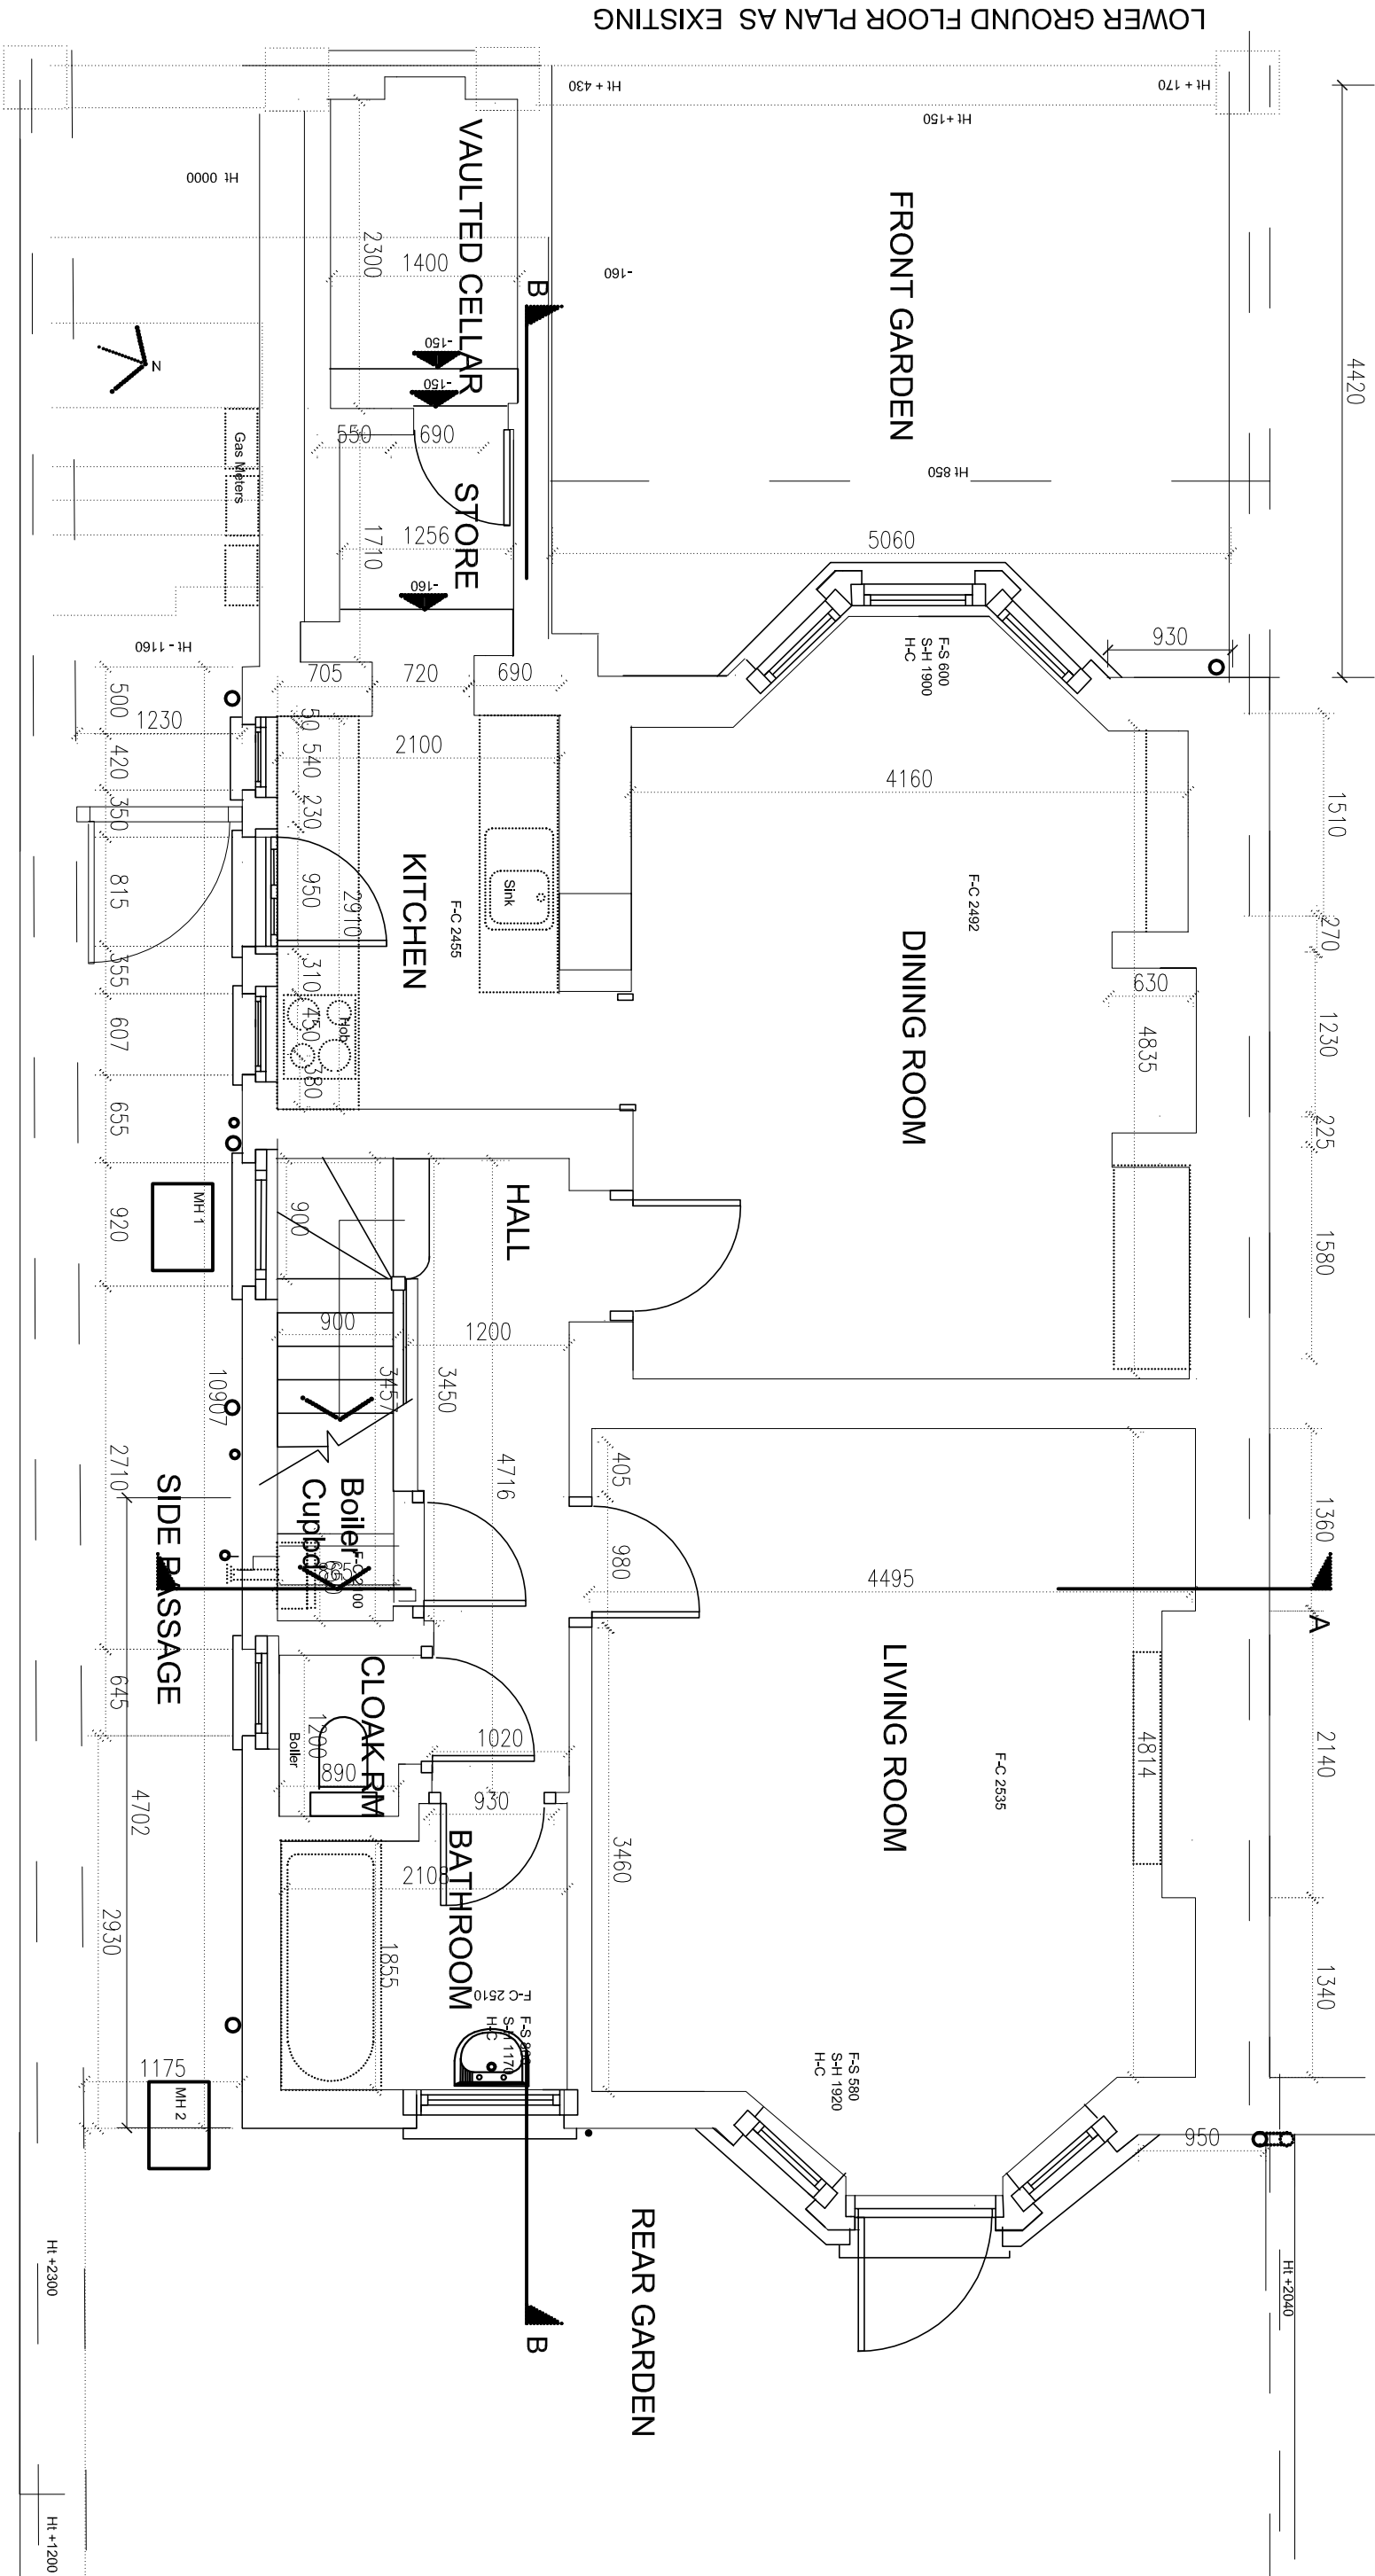

LOWER GROUND FLOOR PLAN AS EXISTING

Scale at A3



NEALE & NORDEN
CONSULTANTS

17 DARTMOUTH PARK AVENUE LONDON NW5 1JL
t: 0207 813 4223 e: norden@neale-norden.co.uk

REVISIONS

NO.	DATE	DESCRIPTION
A		
B		
C		

PROJECT

5 TANZA ROAD
LONDON NW3 2 UA

Drawn by: D03
All dimensions to be worked on site

Job no. 459/D03

Scale 1:50 @ A3

Date 13/01/2021

Drawn by: D03

CHK: