


FIRST FLOOR PLAN AS PROPOSED

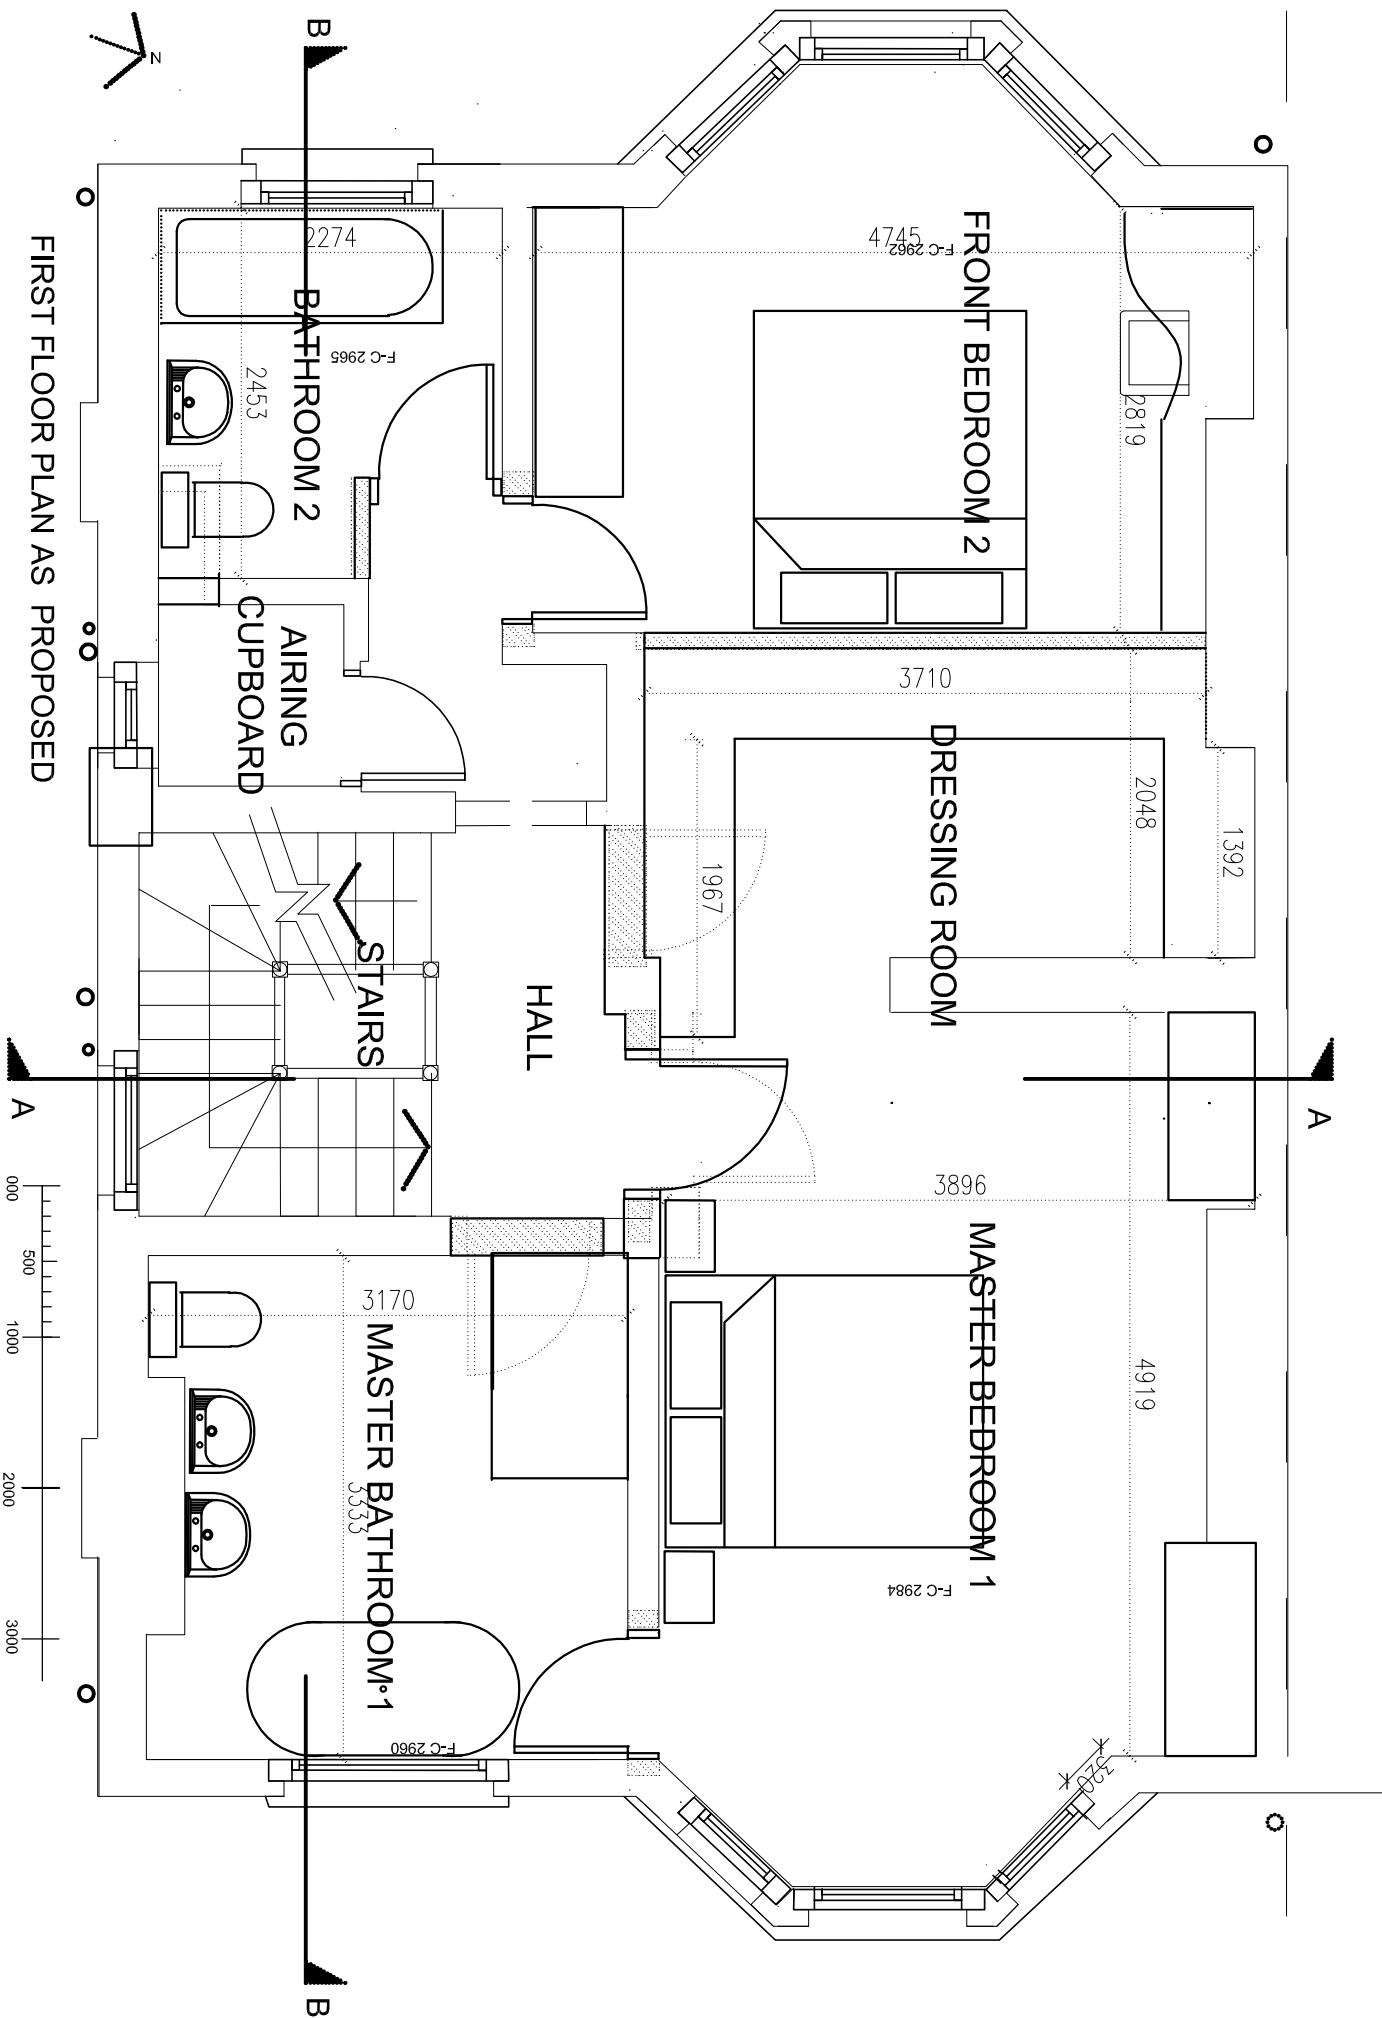

Scale at A4



FIRST FLOOR PLAN AS PROPOSED

FIRST FLOOR  
AS PROPOSED

**NEALE & NORDEN**  
CONSULTANTS  
17 DARTMOUTH PARK AVENUE, LONDON, NW5, 1AL  
T: 0207 813 4223 e: norden@nealeandnorden.com

NO.	DATE	DESCRIPTION
A	20/11/21	Initial opening meeting and site visit
B		
C		

Project:  
**5 TANZA ROAD**  
LONDON NW3 2 UA

Drawn By:	Checked By:
D13A	
Job no. 459/D13A	
Scale 1:50 @ A3	
Date 13/01/2021	

CHK: