

FRONT ELEVATION AS PROPOSED

Scale at A3



LOWER GROUND

PAVEMENT LEVEL

GROUND FLOOR

FIRST

SECOND


LOFT

3372

2962

2510

Proposed new window

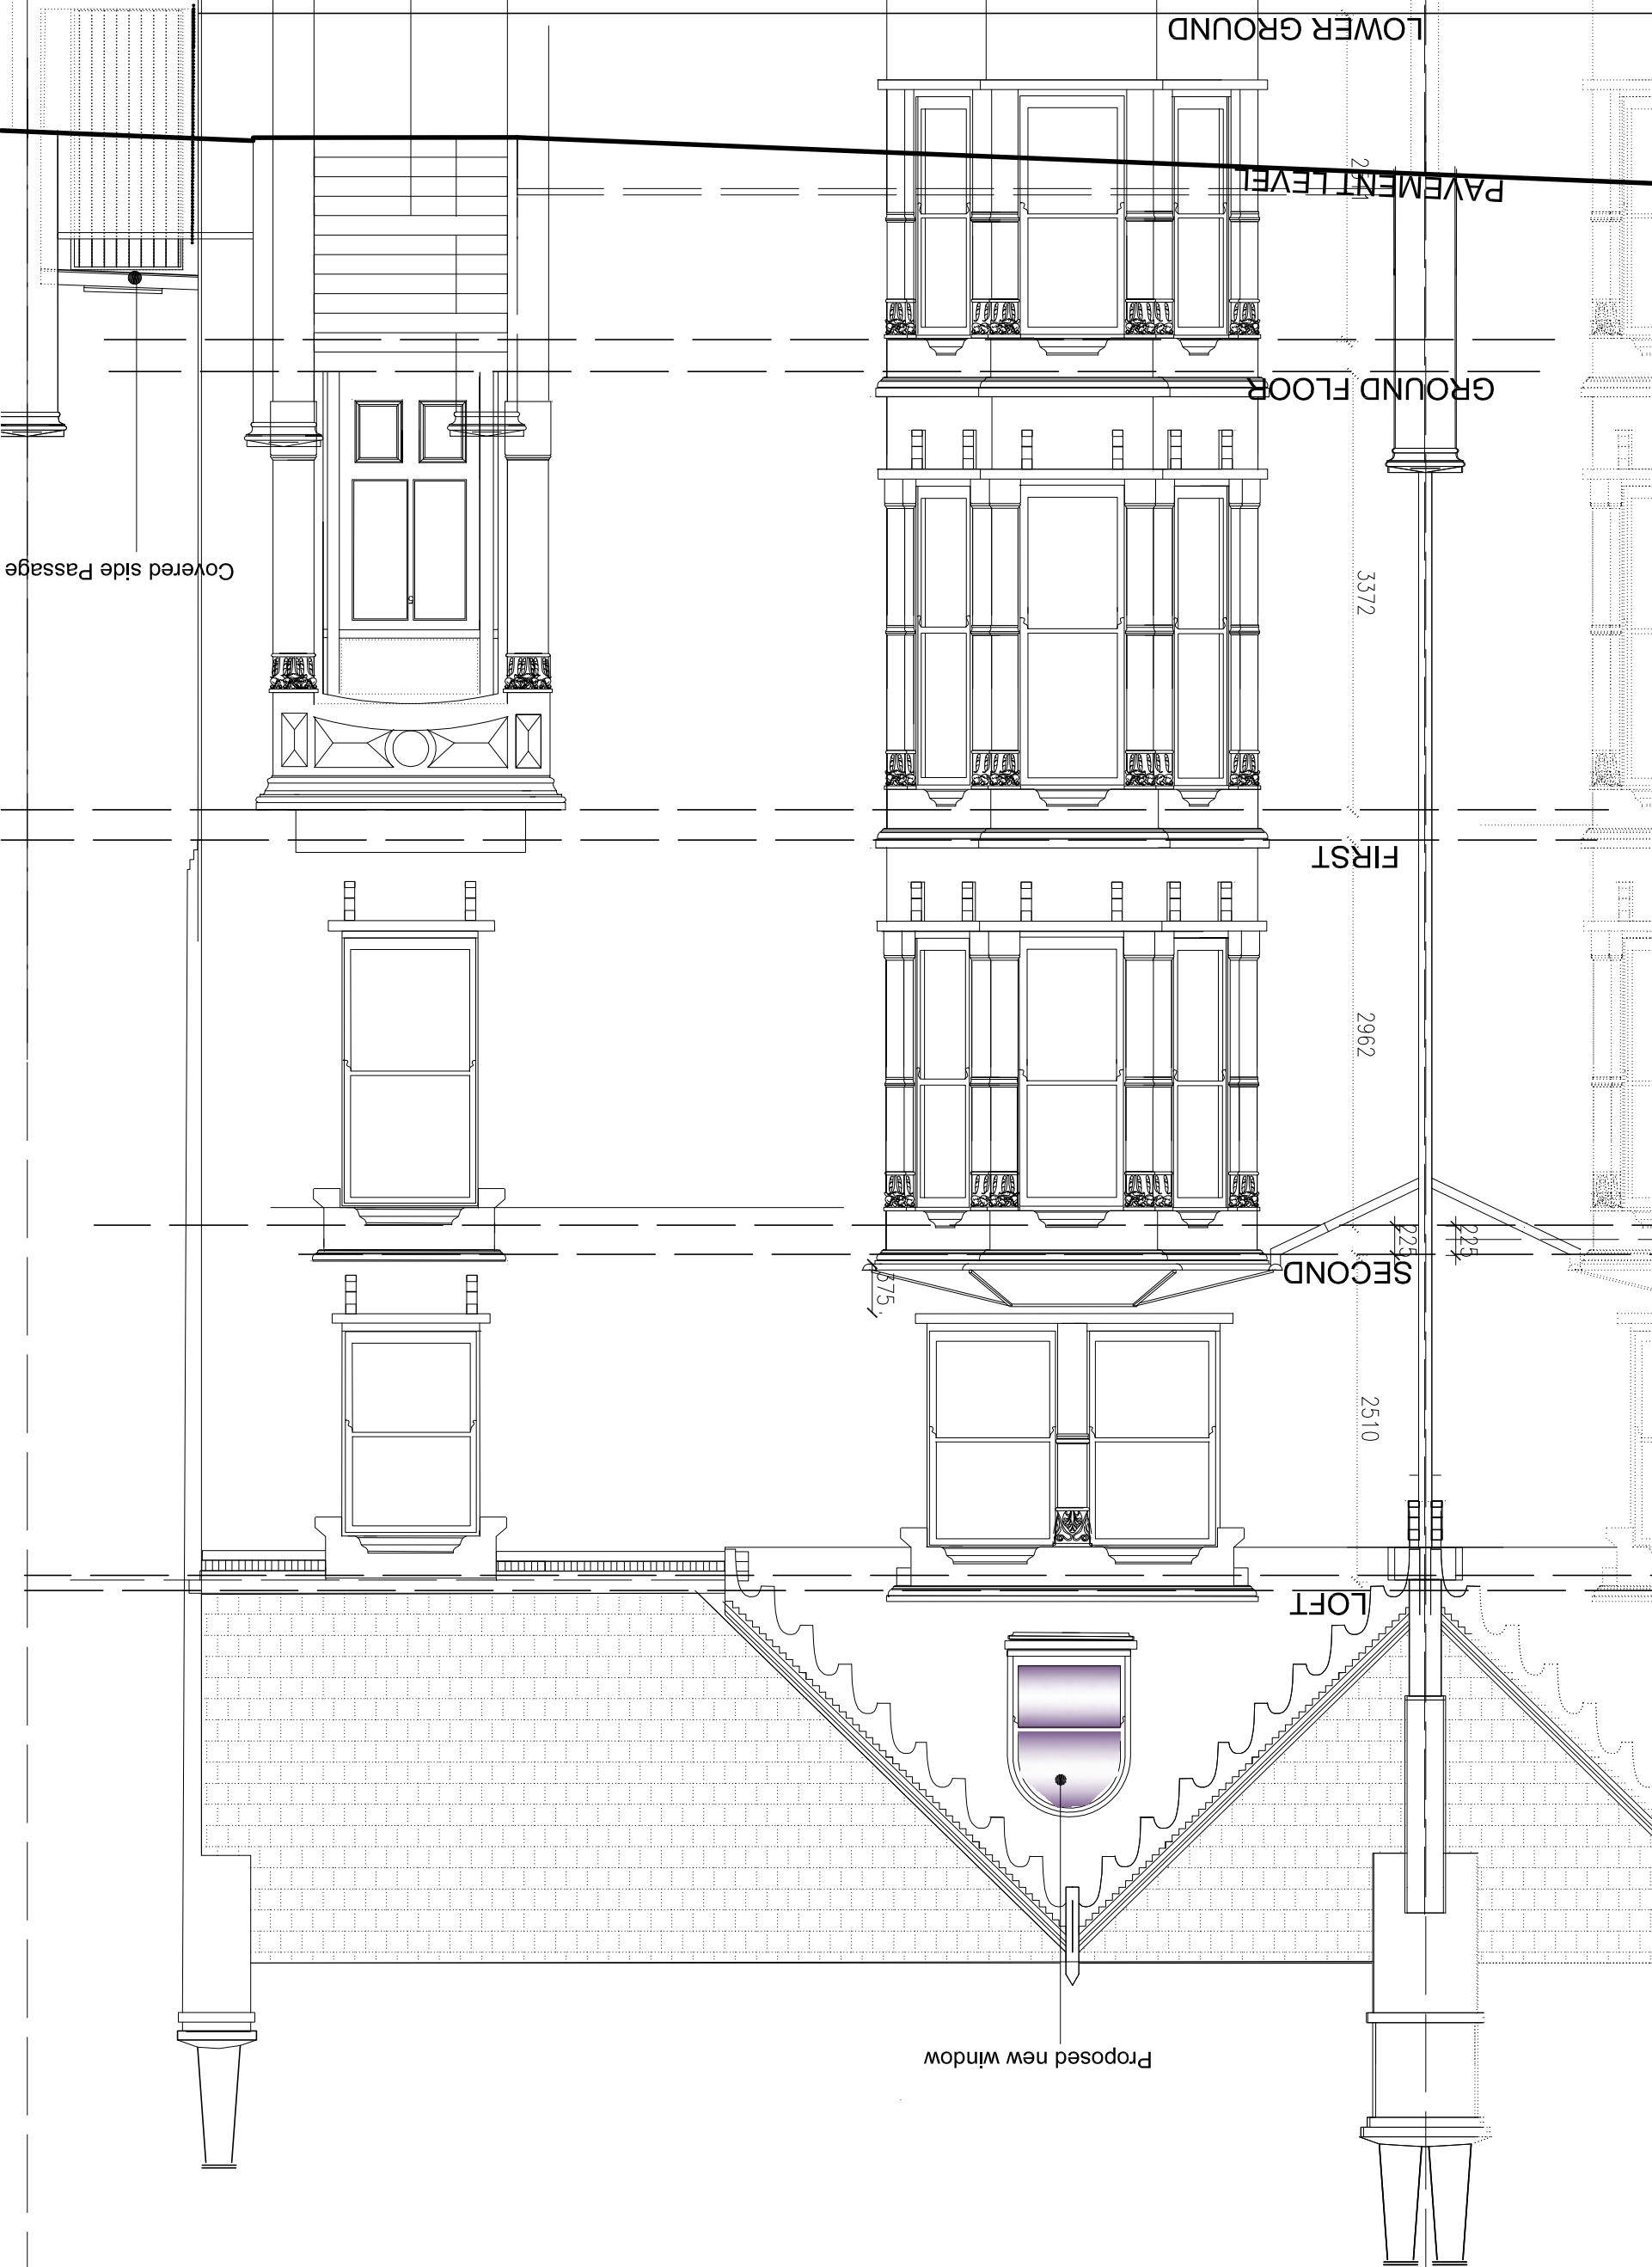

Covered side Passage

NEALE & NORDEN
CONSULTANTS
17 DARTMOUTH PARK AVENUE, LONDON NW5 1AL
(0207 813 4223 e-mail: norden@nealeandnorden.com)

FRONT ELEVATION
AS PROPOSED

REV	DATE	DESCRIPTION
A	27/12/21	Package final model
B		
C		

5 TANZA ROAD
LONDON NW3 2 UA

D18A
Job no. 459/D18A
Scale 1:50 @ A3
Date 13/01/2021

CHK: