



THE INFORMATION CONTAINED HEREIN IS CLASSIFIED "CONFIDENTIAL". IT IS THE SOLE PROPERTY OF MWA LIMITED AND ANY USE THERE OF AND/OR REPRODUCTION THERE OF IS EXPRESSLY PROHIBITED WITHOUT THE WRITTEN CONSENT OF MWA LIMITED. It is the responsibility of Contractors and/or Clients to check measurements displayed on the drawings. MWA accepts no responsibility for errors brought about by incorrect measurements.

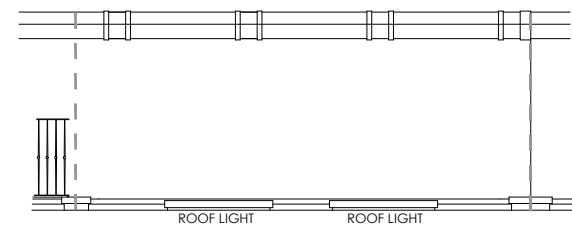


SOUTH WEST ELEVATION




SOUTH EAST ELEVATION

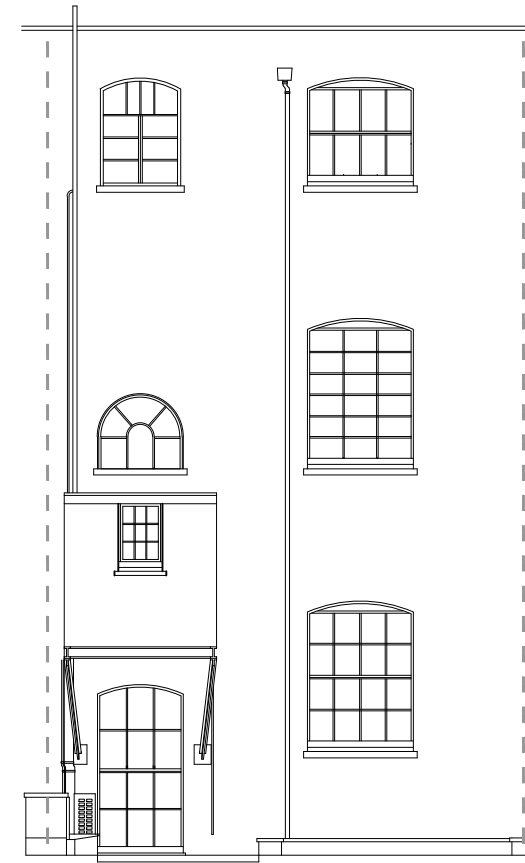

NORTH EAST ELEVATION

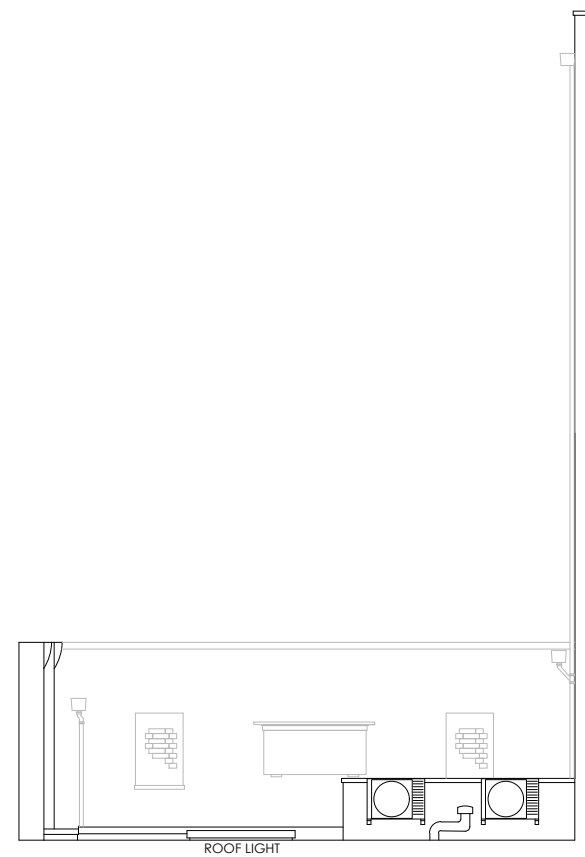

NORTH WEST ELEVATION

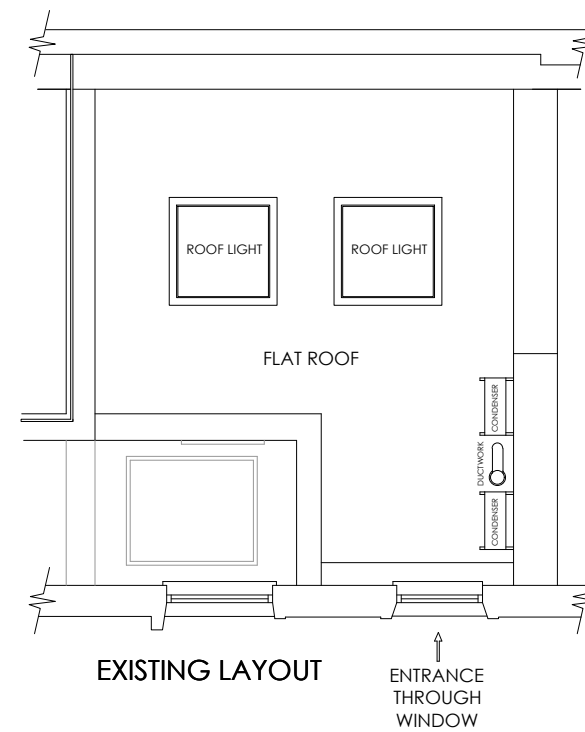

EXISTING LAYOUT

ENTRANCE THROUGH WINDOW

Rev.	Description	Initial	Date
A	For Approval	AW	18.01.21

MWA
PROJECT MANAGEMENT
DESIGN | BUILD
Ground Floor
Kingfisher House, 45 Market Place
Henley-on-Thames, Oxfordshire, RG9 2AA
Tel: 01491 577120 Fax: 01491 411010 Web: www.mwa.uk.net
© Copyright MWA 2021



Project
ELEVATIONS

Facility Address
**27 FITZROY SQUARE
LONDON
W1T 6ES**

Drawing Title
**FLAT ROOF
EXISTING FIRST FLOOR**

Drawn By
AW For MWA Project and Facilities Management

Checked By
AW Date 18.01.21 Scale 1:100 A3

Date Checked
18.01.21 Drawing No
263-001(E1F)ELE-01A