

General Notes:

- 01: Facade design incl. specification and details provided by Facade Specialist.
- 02: Refer to Landscape Architects drawings for roof detailing, nosing details and timber walkway details
- 03: Refer to AKT II drawings for structural engineers design and setting out
- 04: Refer to Lighting Consultants documentation
- 05: Please allow channel for lighting protection tape to be fixed prior to the cladding. Refer to lighting protection layout by A10


This drawing should be read in conjunction with the following drawings:

KXC-A-001-A-BDP-00-11203
KXC-A-001-A-BDP-27-50040
KXC-A-001-A-BDP-27-50041
KXC-A-001-A-BDP-27-50042

T03	Updated as indicated: CRP 915	WT	AE	04.10.19
T02	Stage 4 Update Tender Issue	FM	JE	15.12.17
T01	Stage 4 Issue	FM	JE	29.09.17

BDP.


16 Brewhouse Yard
Clerkenwell
London
EC1V 4LJ
United Kingdom
T +44 (0)20 7812 8000
www.bdp.com

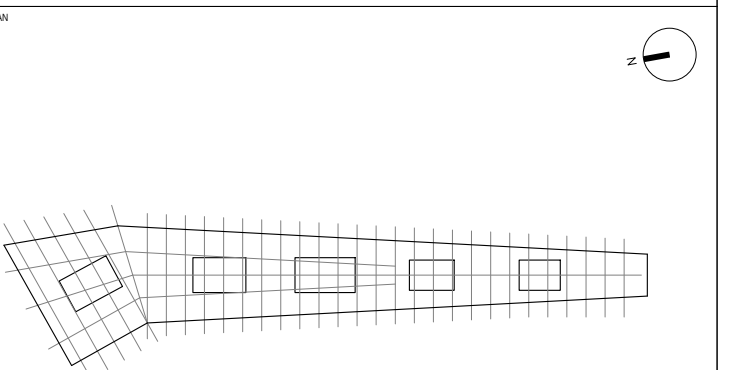


FOR TENDER

Cladding Details - Roof
Facade - North Enclosure


Drawn By	Checked By	Scale	Rev
KXC-A-001-A-BDP-21-51129	T03	1:50	1

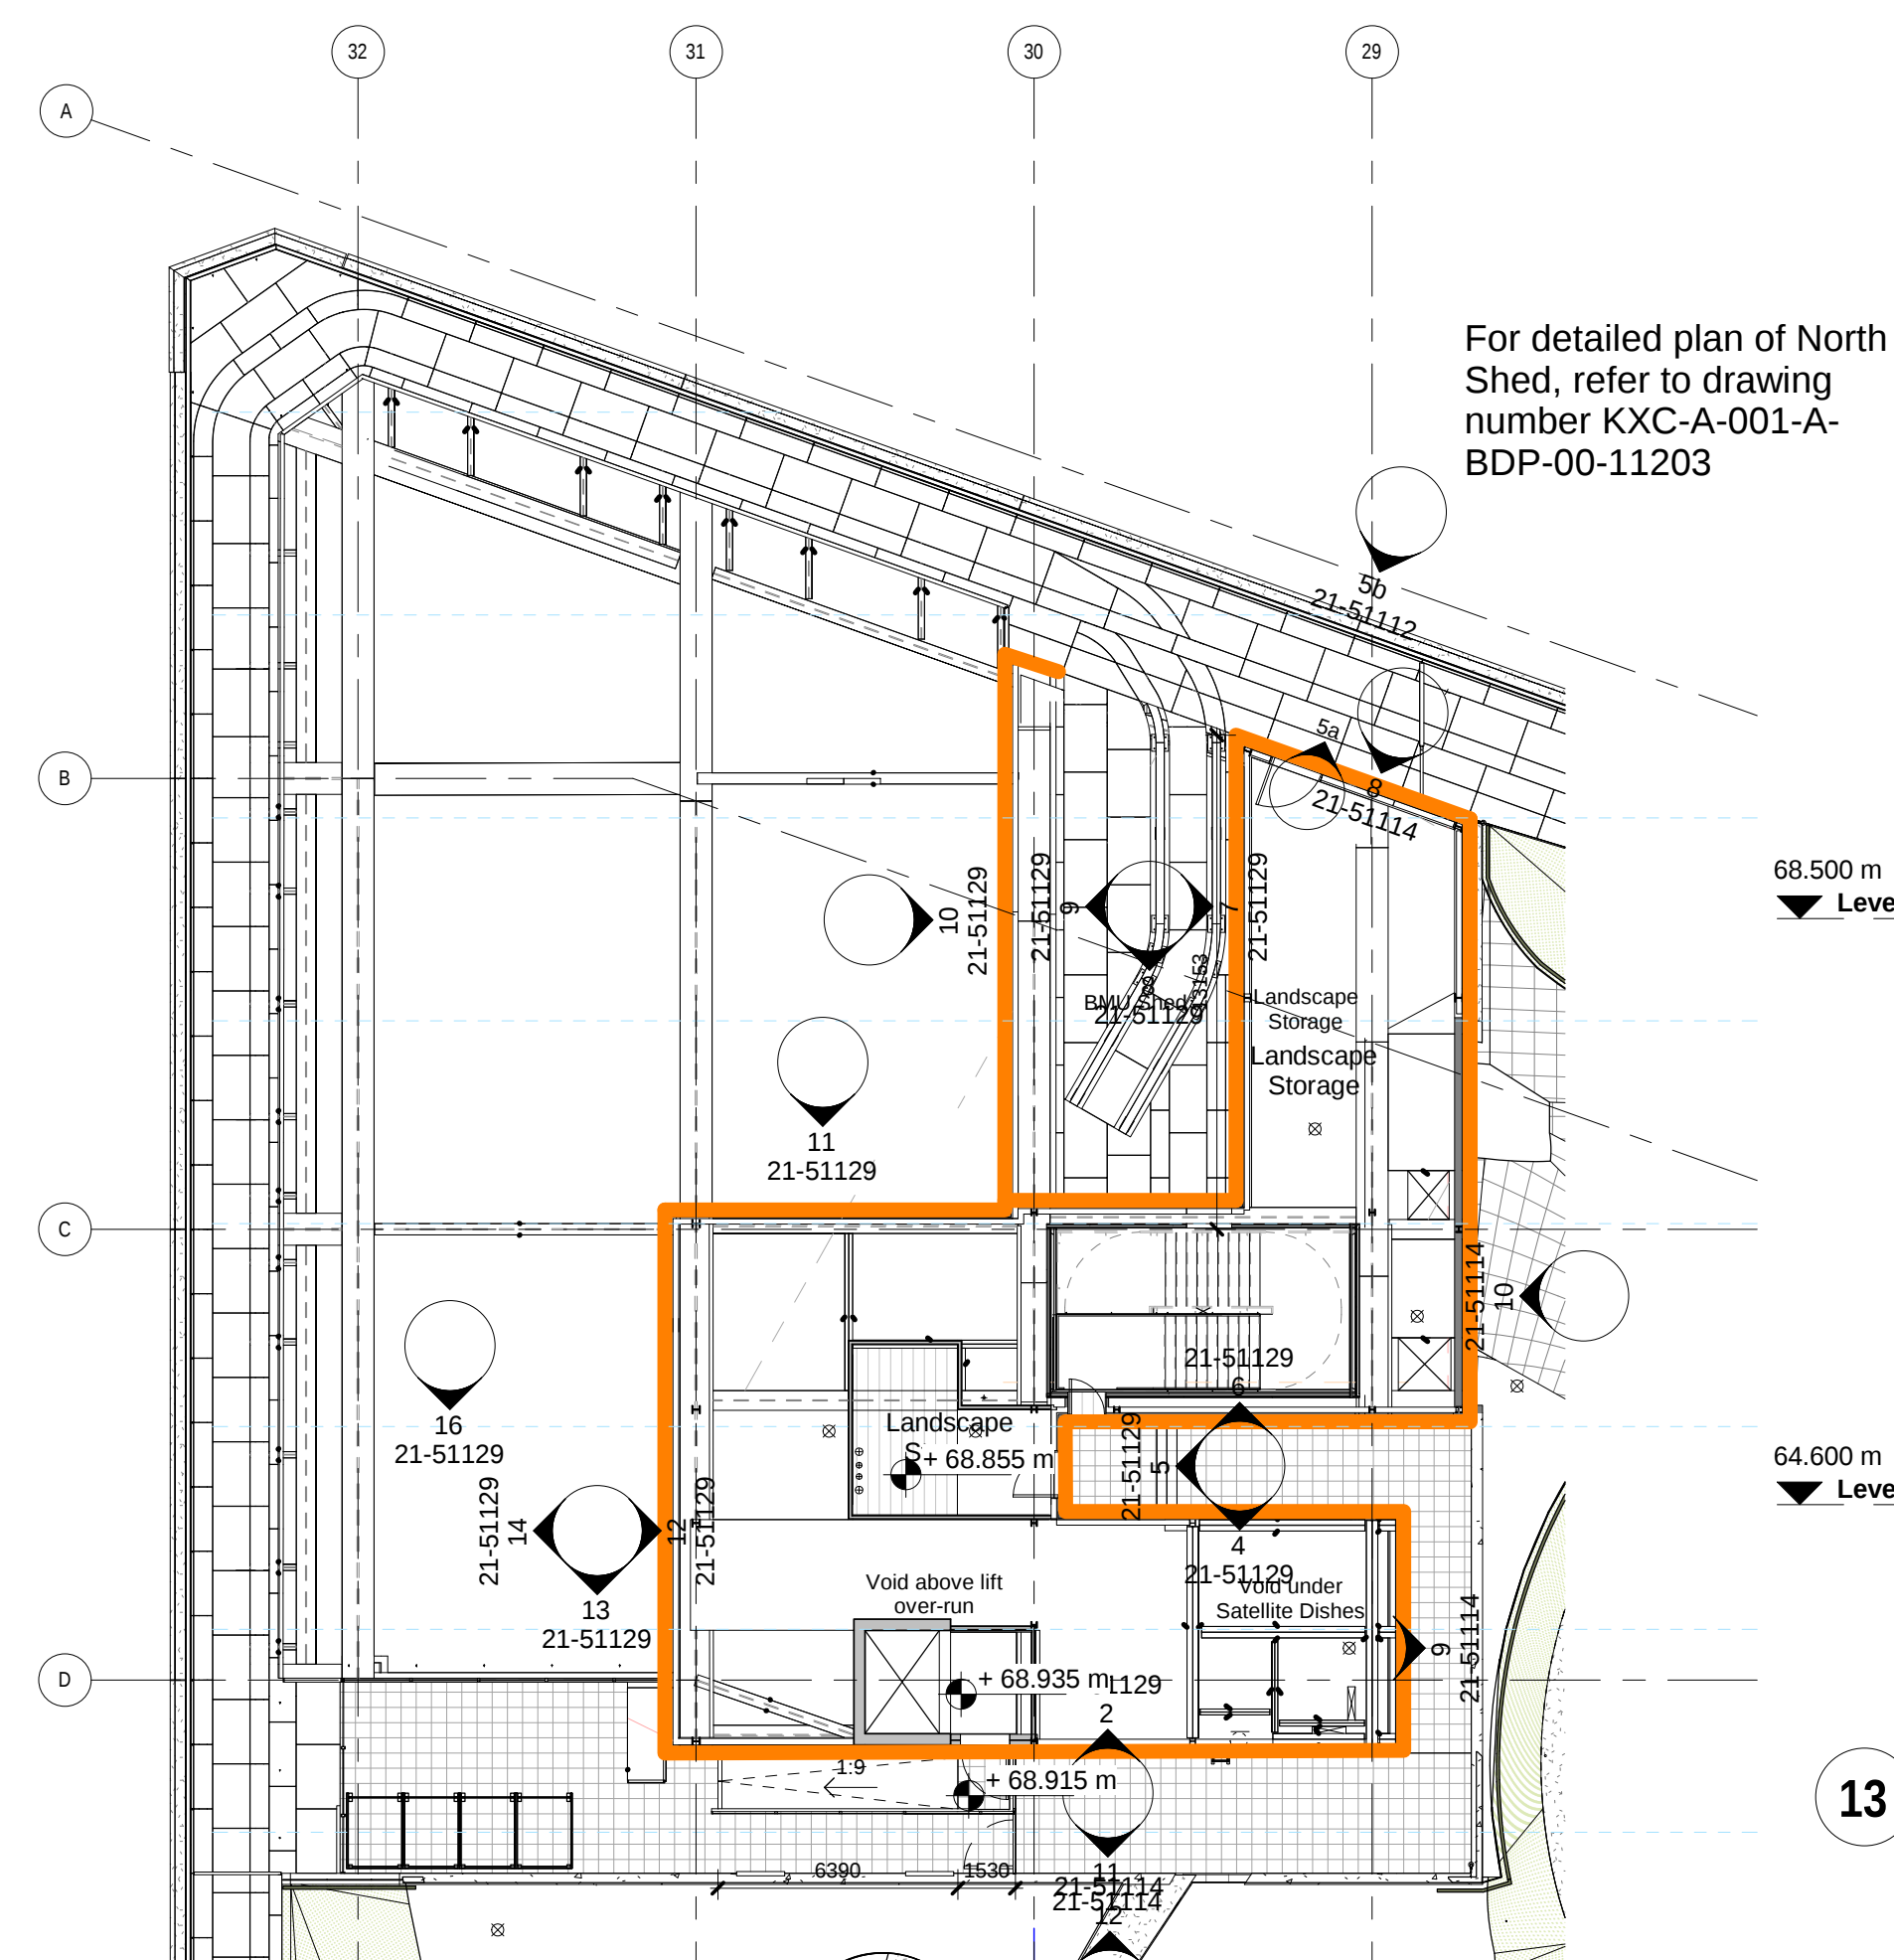

For detailed plan of North Shed, refer to drawing number KXC-A-001-A-BDP-00-11203

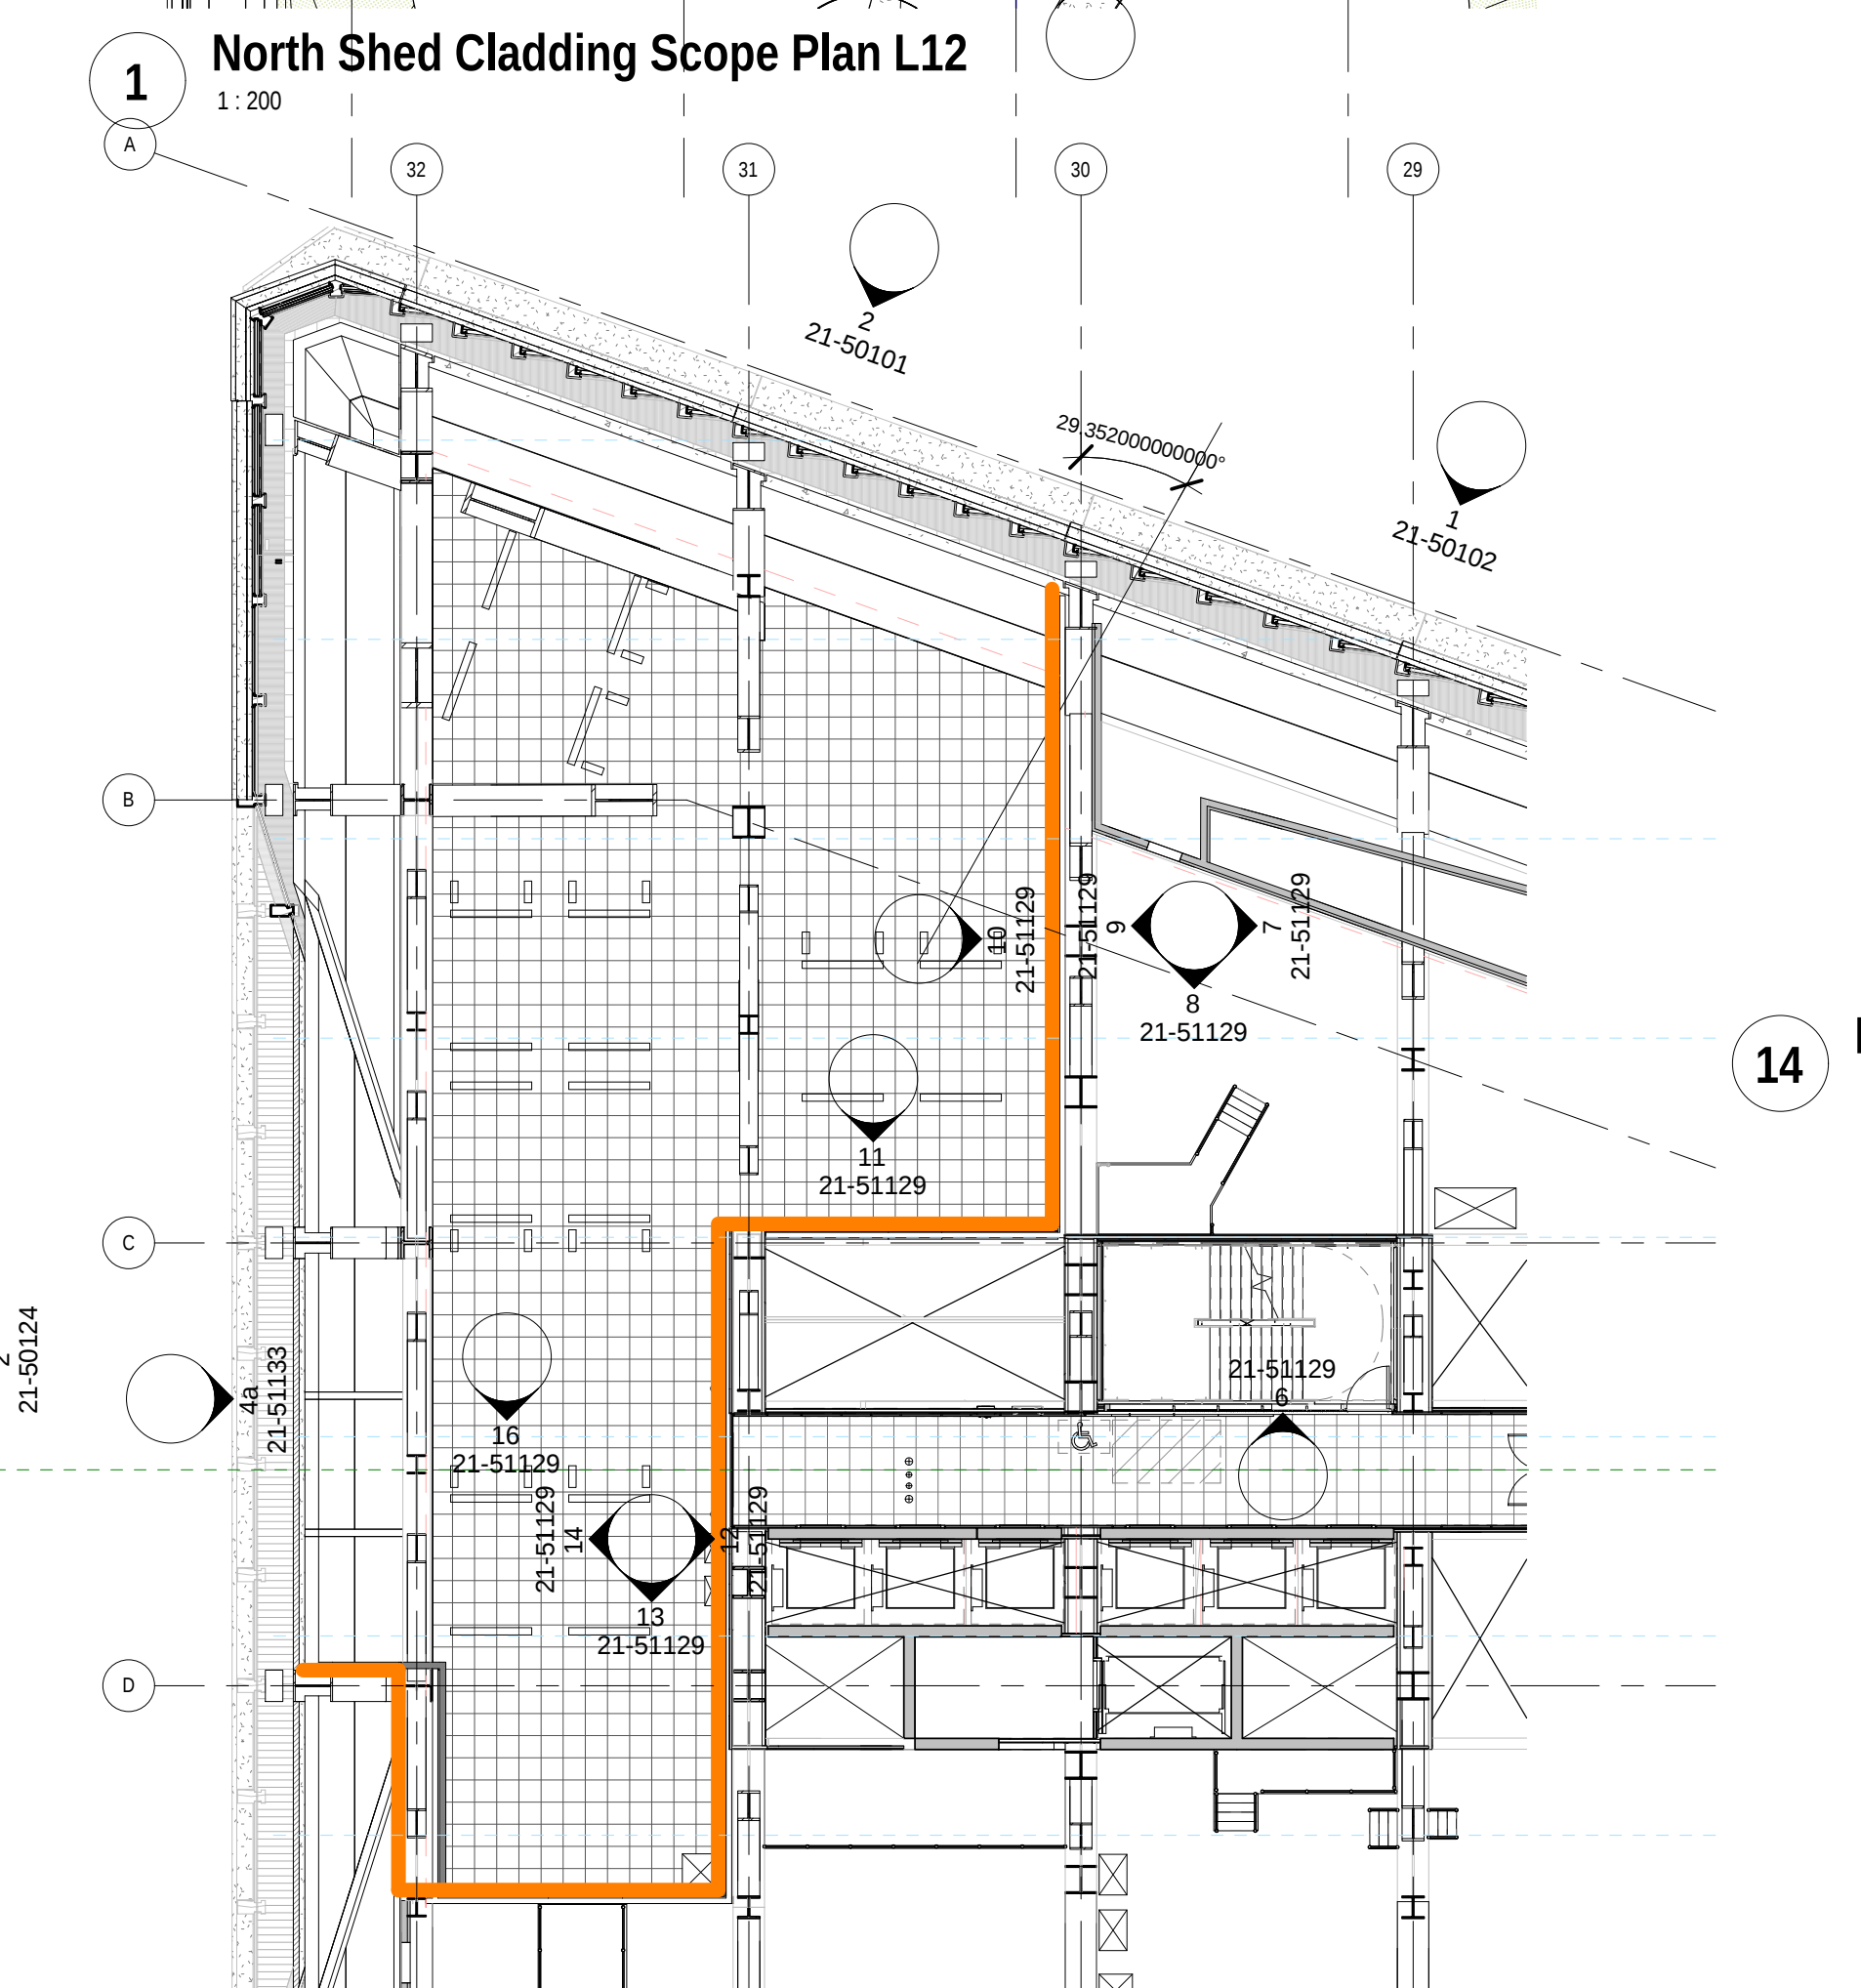


15 North Shed Cladding Scope Plan L11
1:200

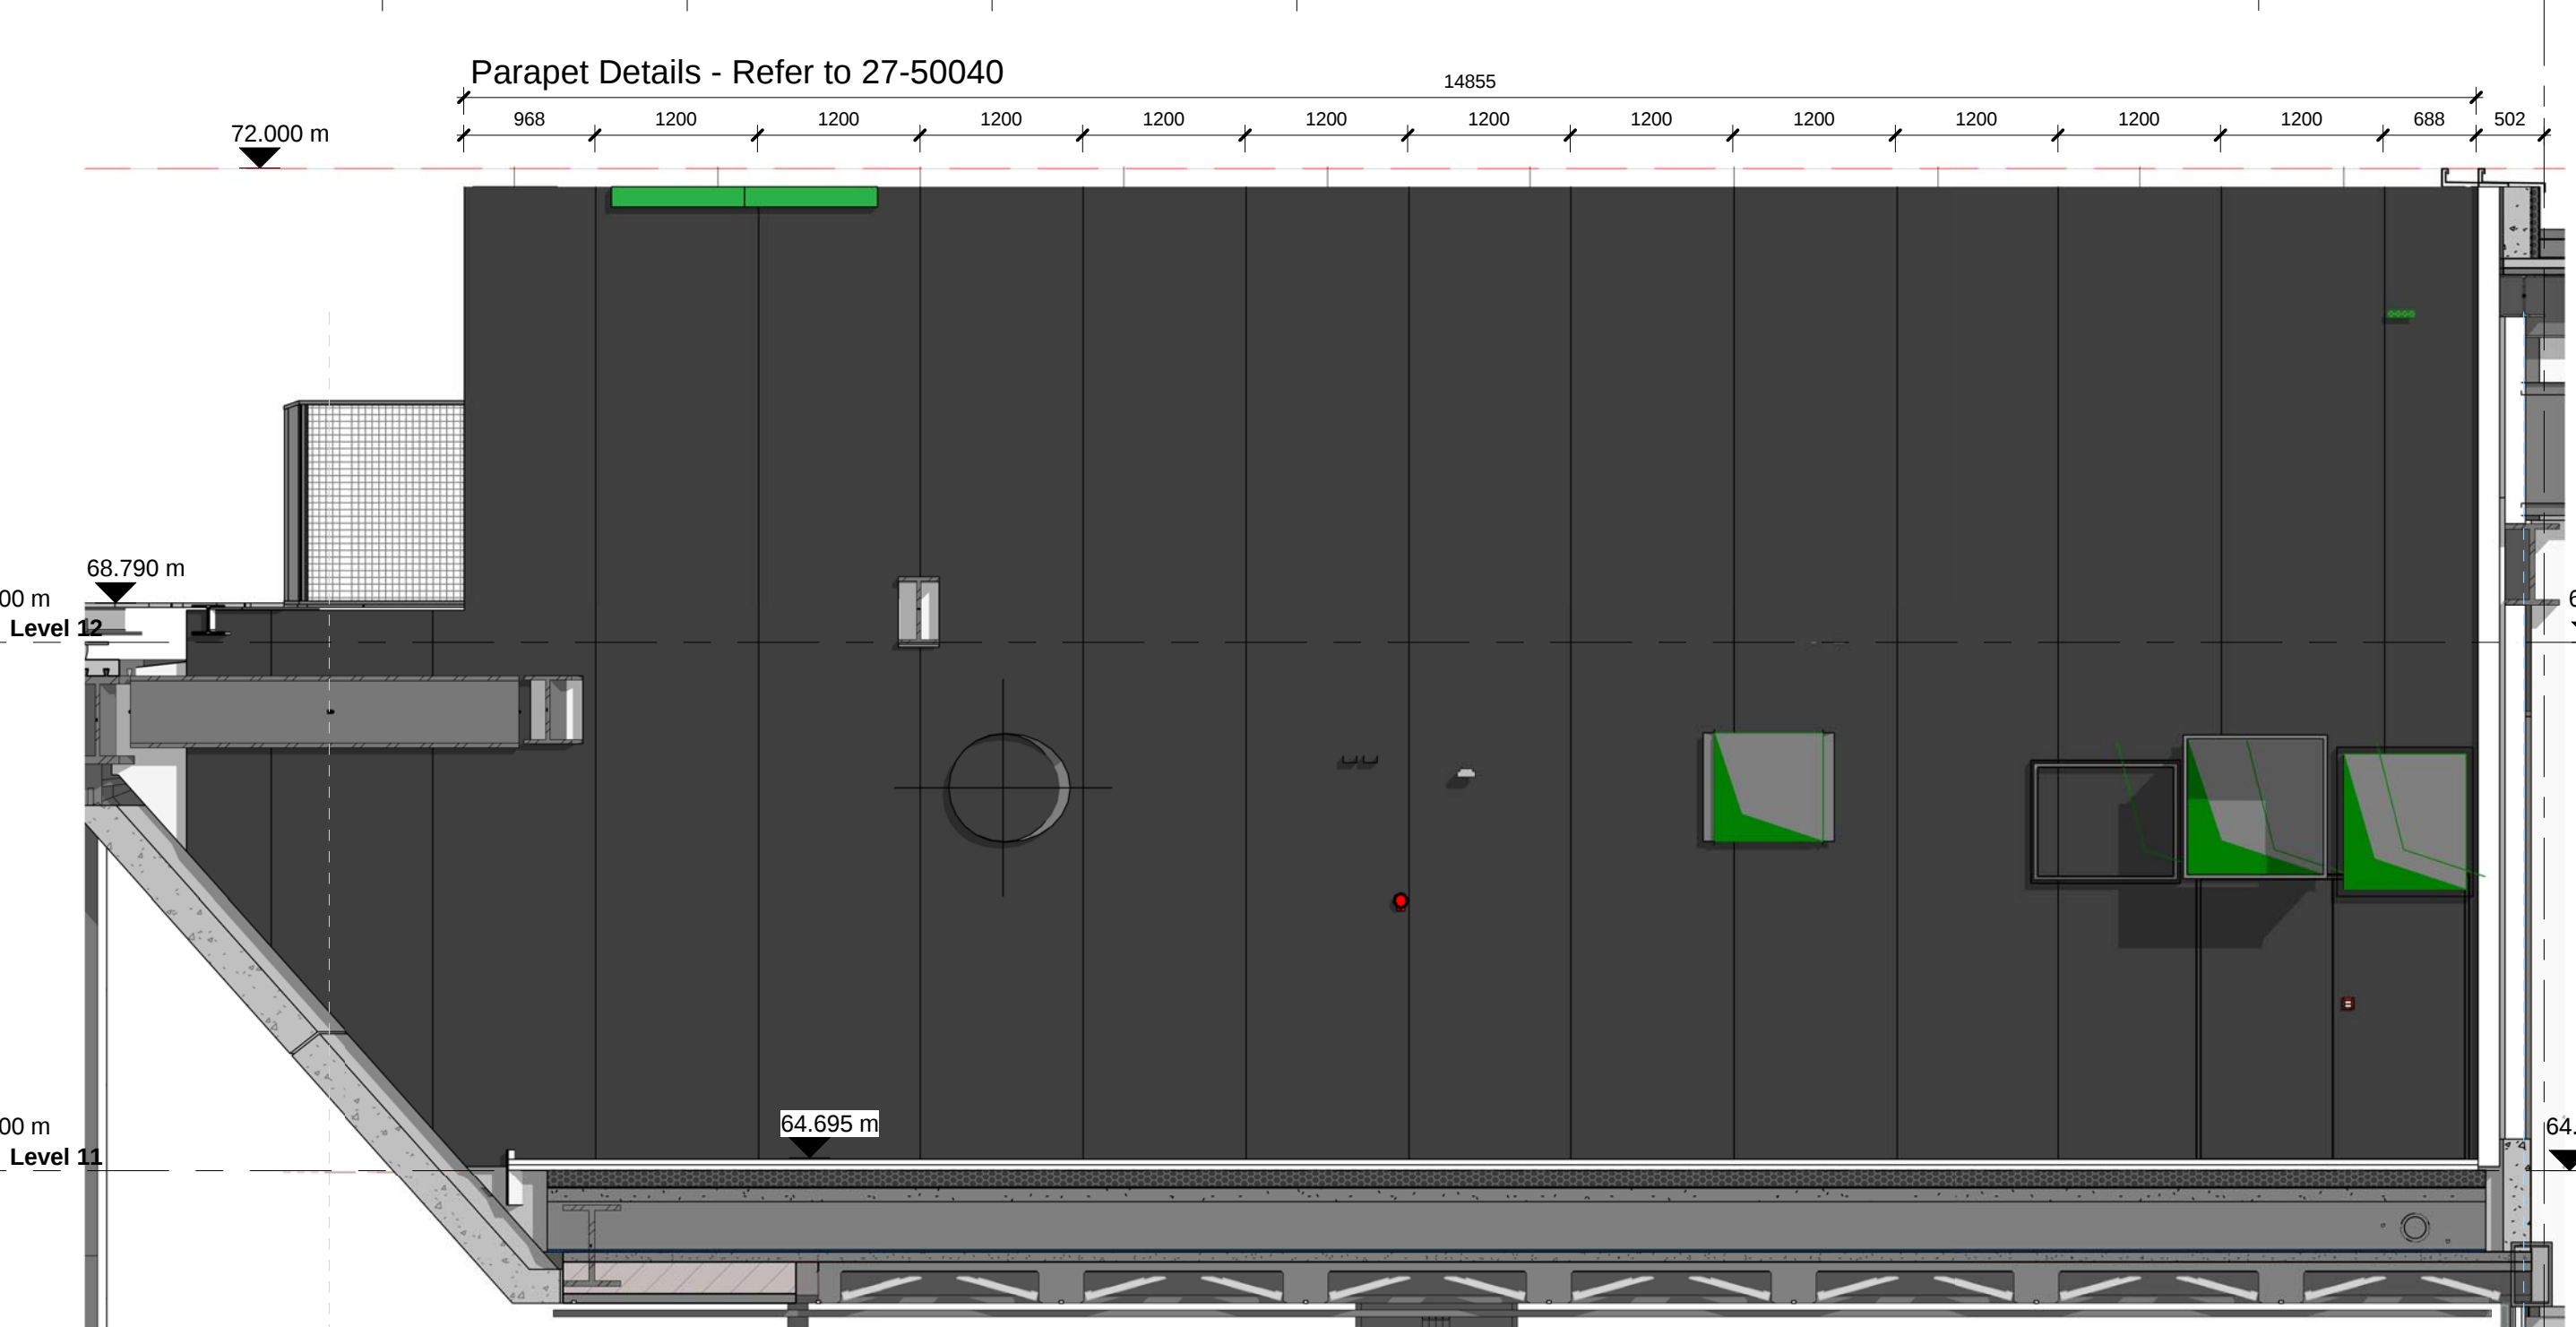


10 North Enclosure - South Elevation
1:50



13 North Enclosure L11
1:50

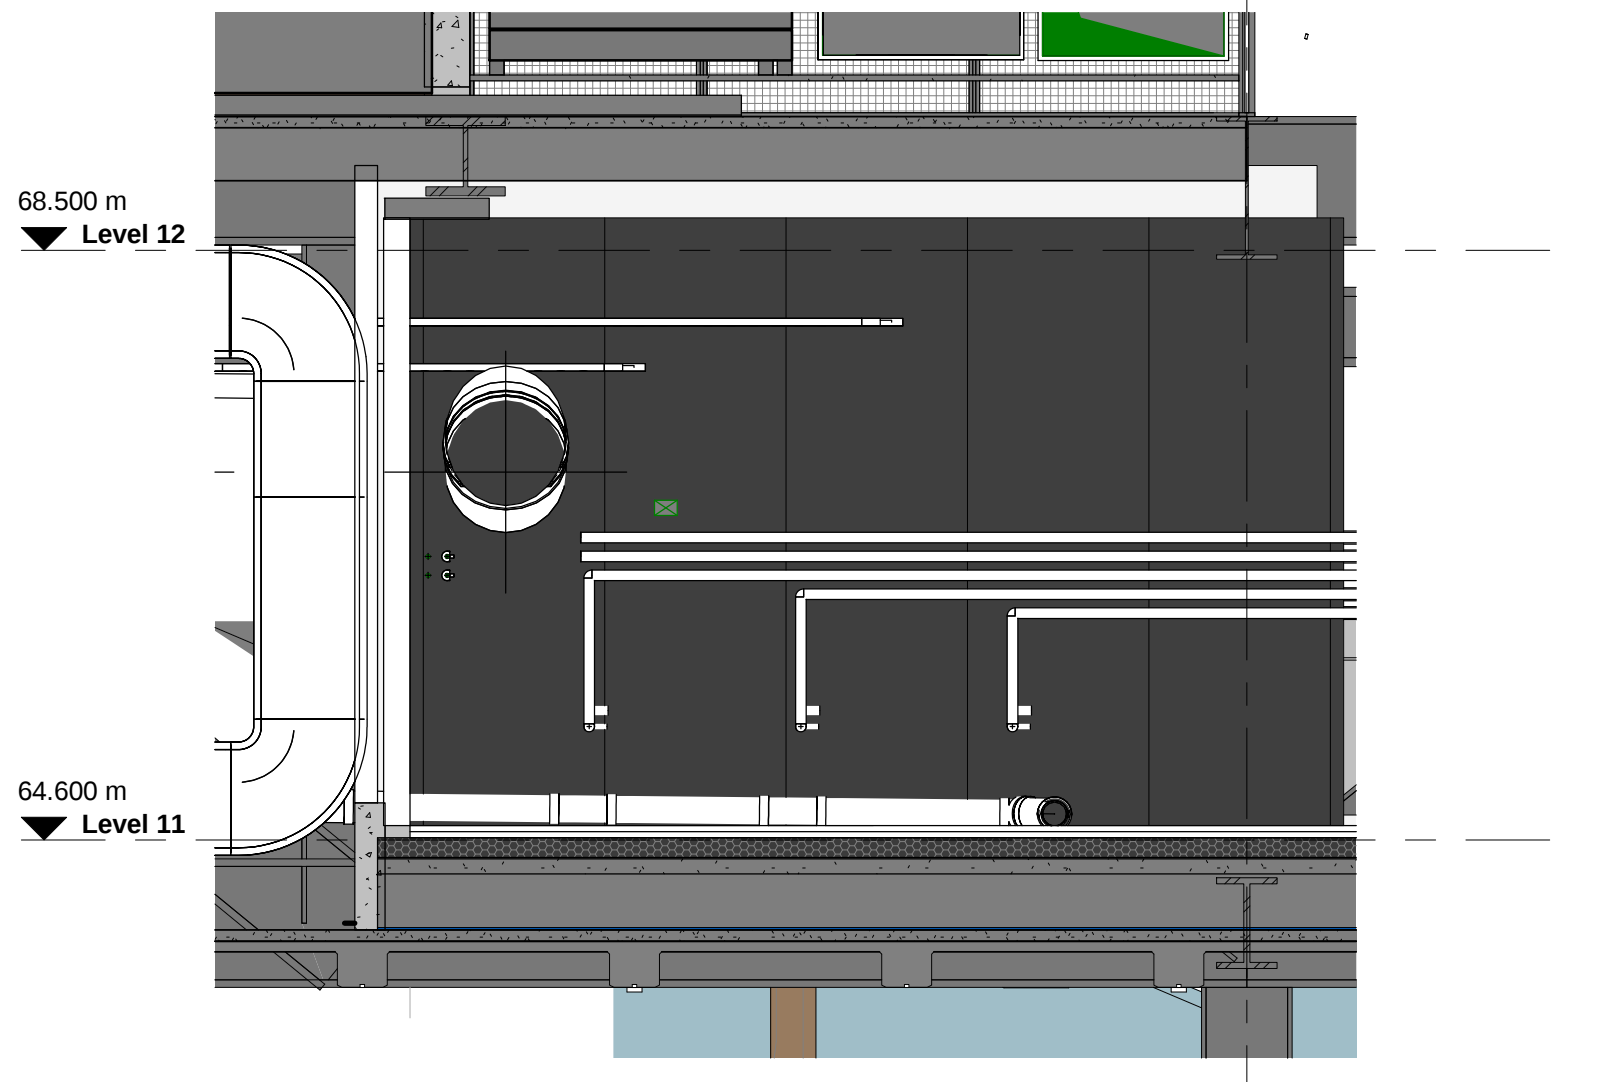


14 North Enclosure L11 North
1:50

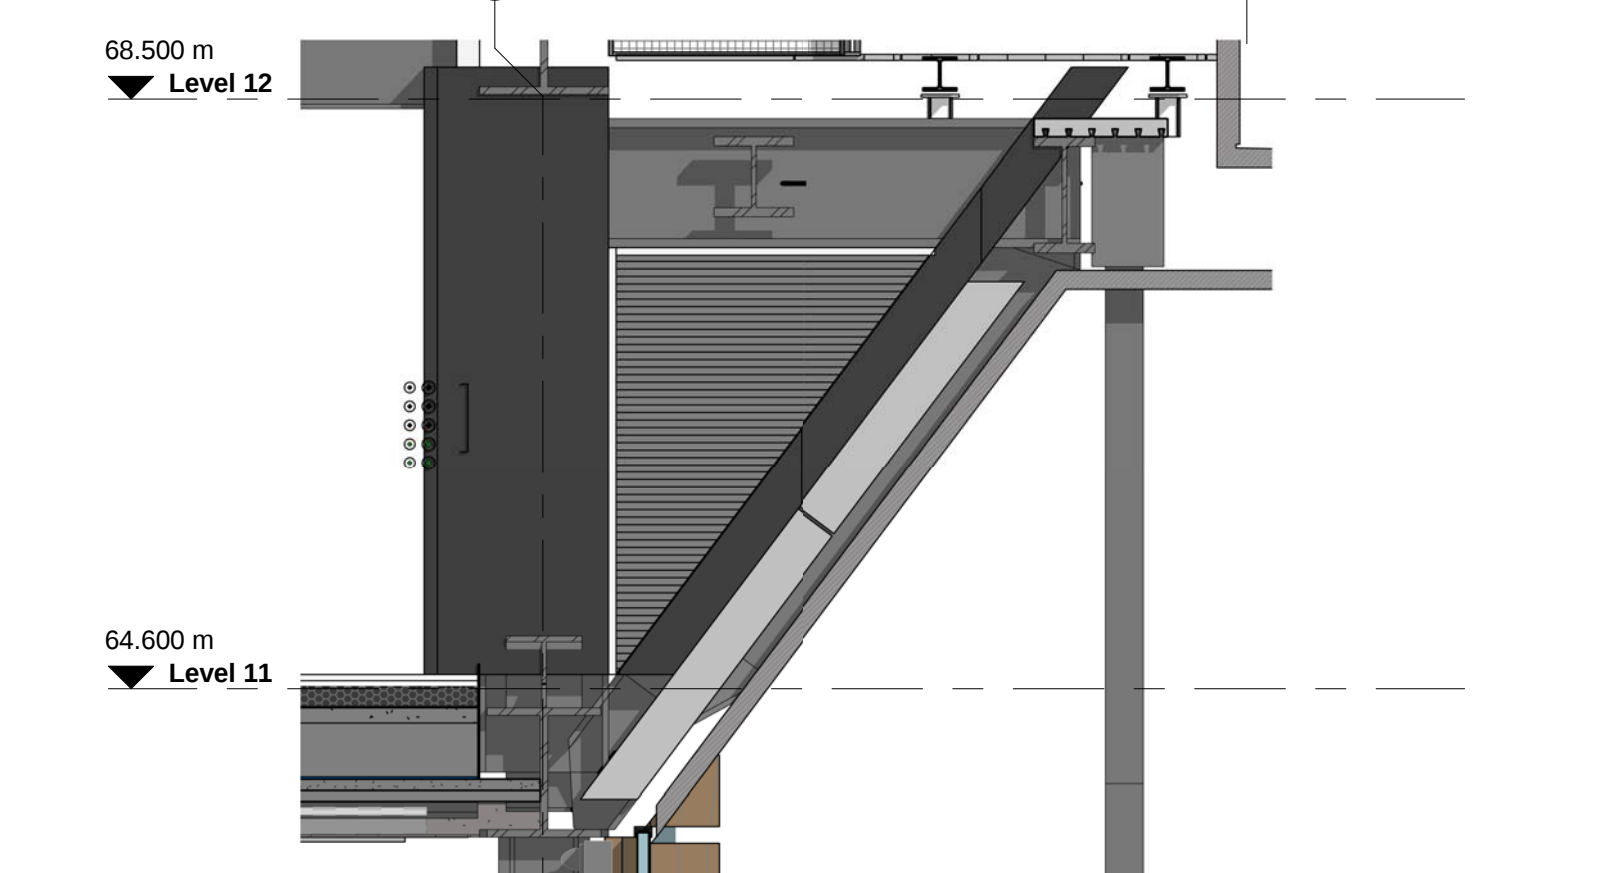


16 North Enclosure L11 North 2
1:50



11 North Enclosure - East Elevation
1:50

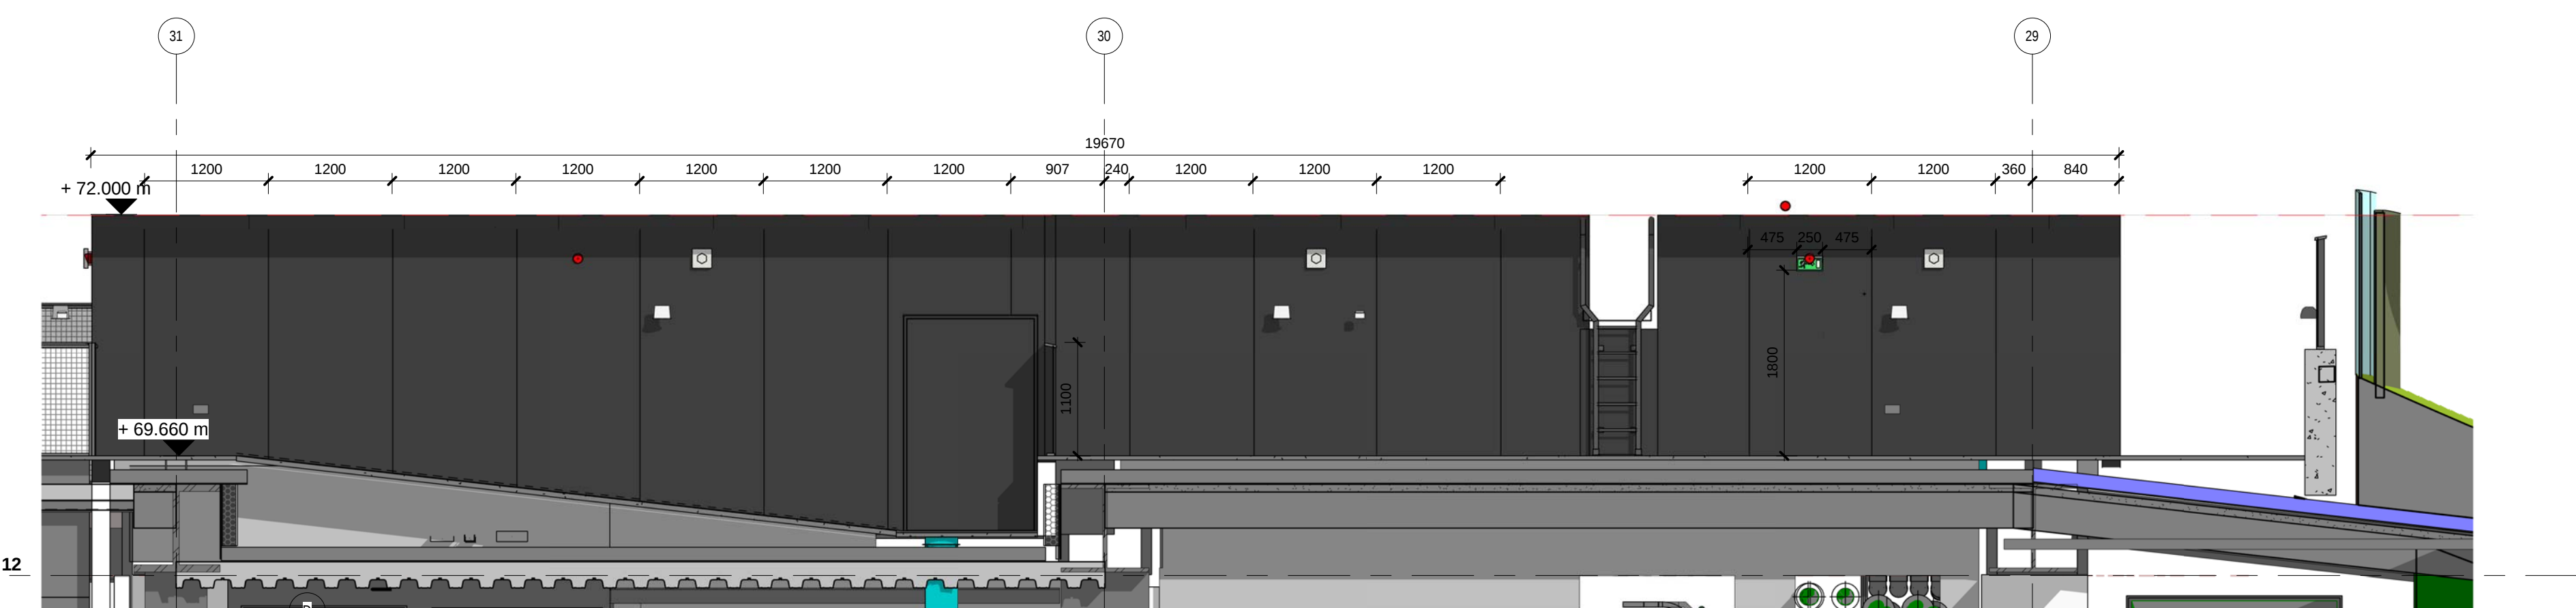

2 North Enclosure - West Elevation - Ramp
1:50

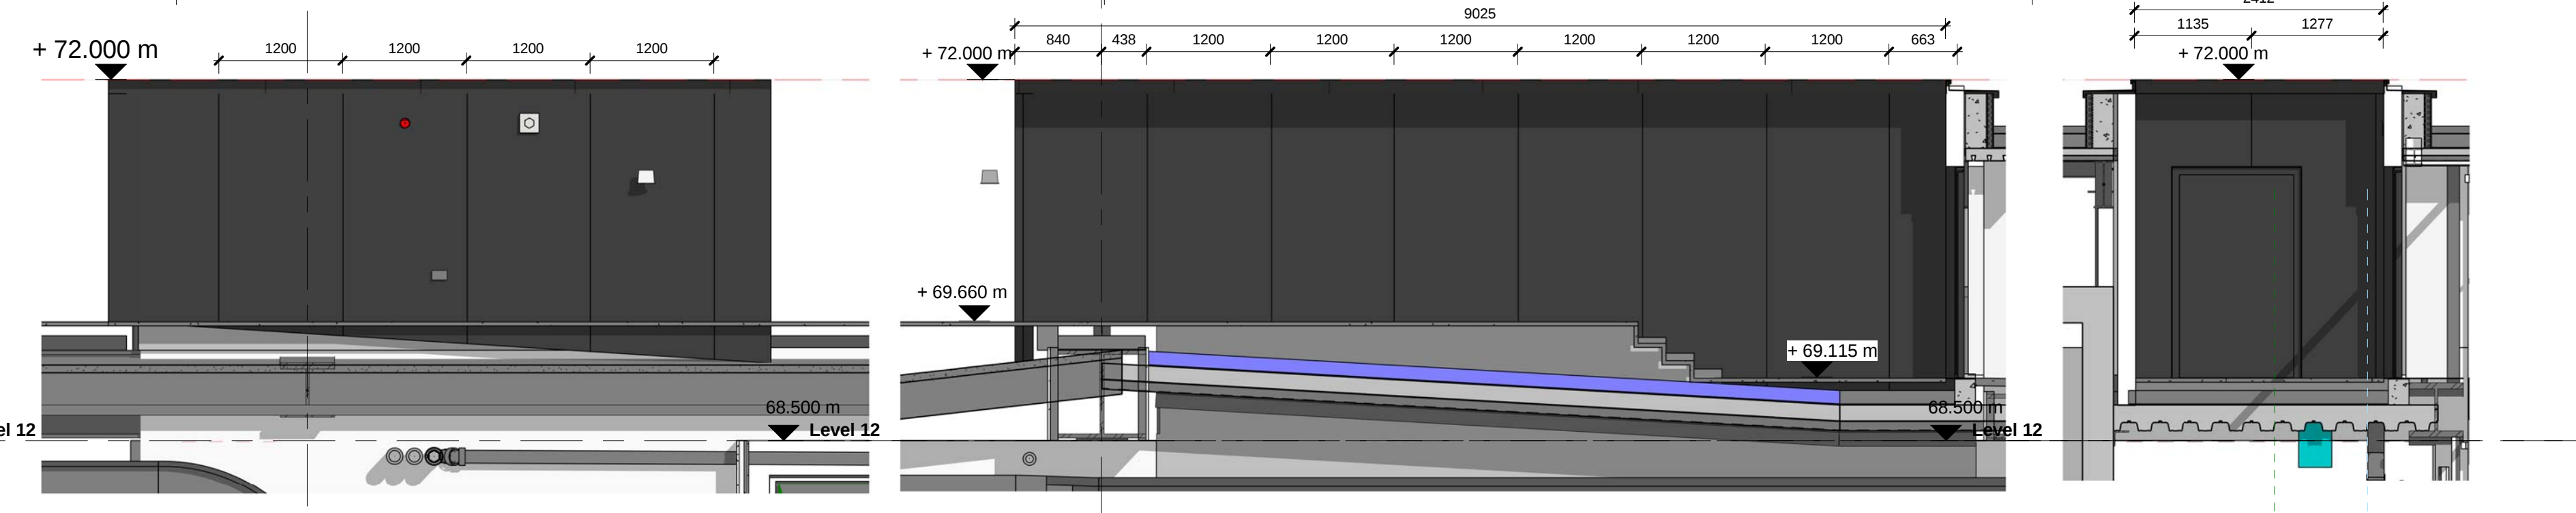


3 North Enclosure - South Elevation - ramp
1:50



4 North Enclosure - Access Ramp West Elevation
1:50




6 North Enclosure - Access Ramp East Elevation
1:50

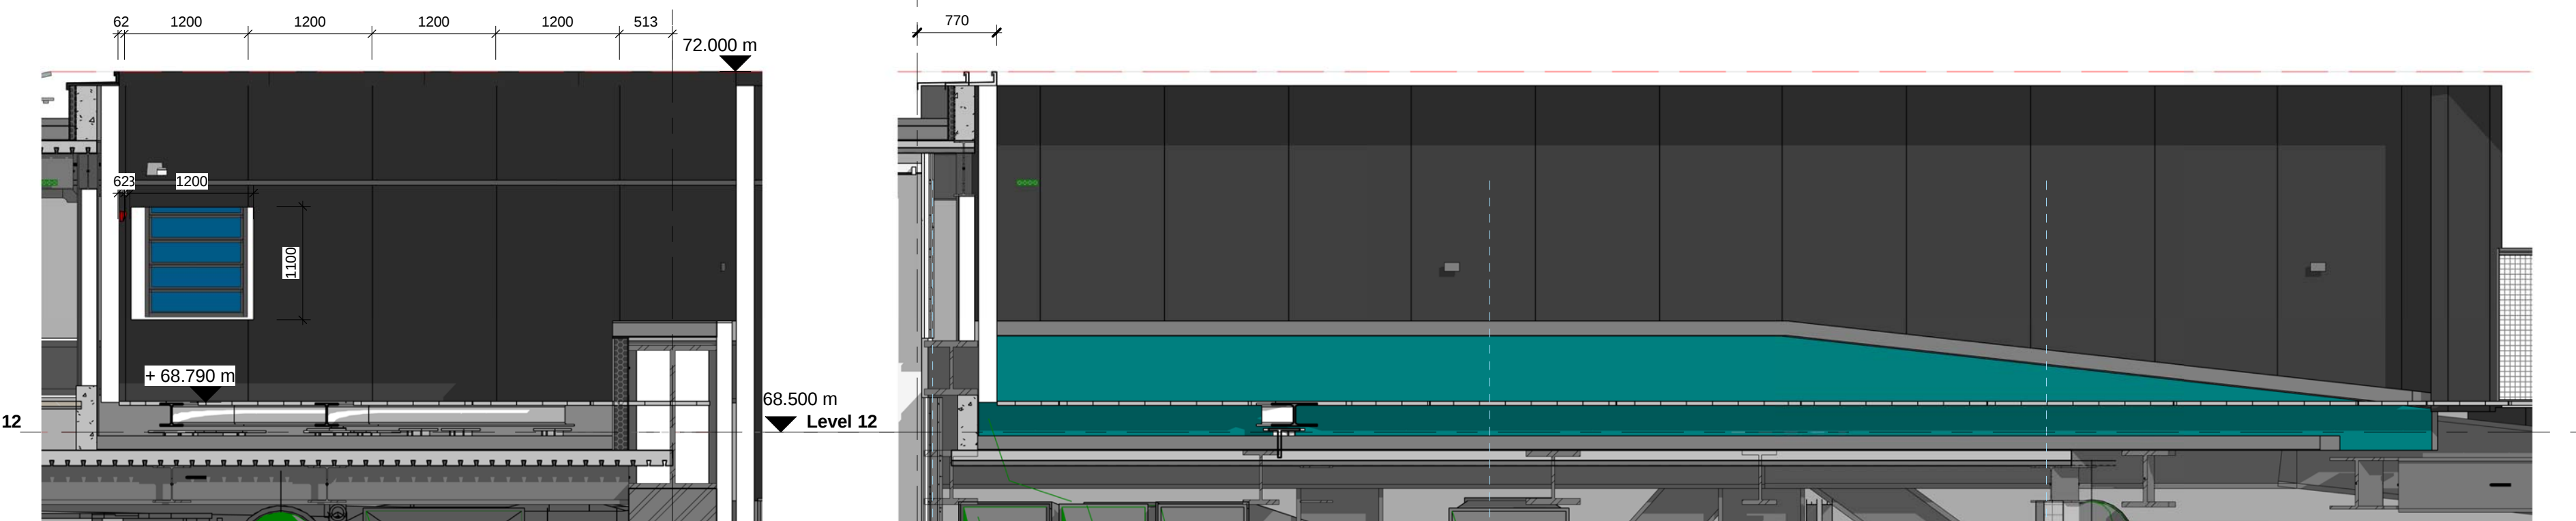

7 North Enclosure - BMU Storage South Elevation
1:50



8 North Enclosure - BMU Storage West Elevation
1:50

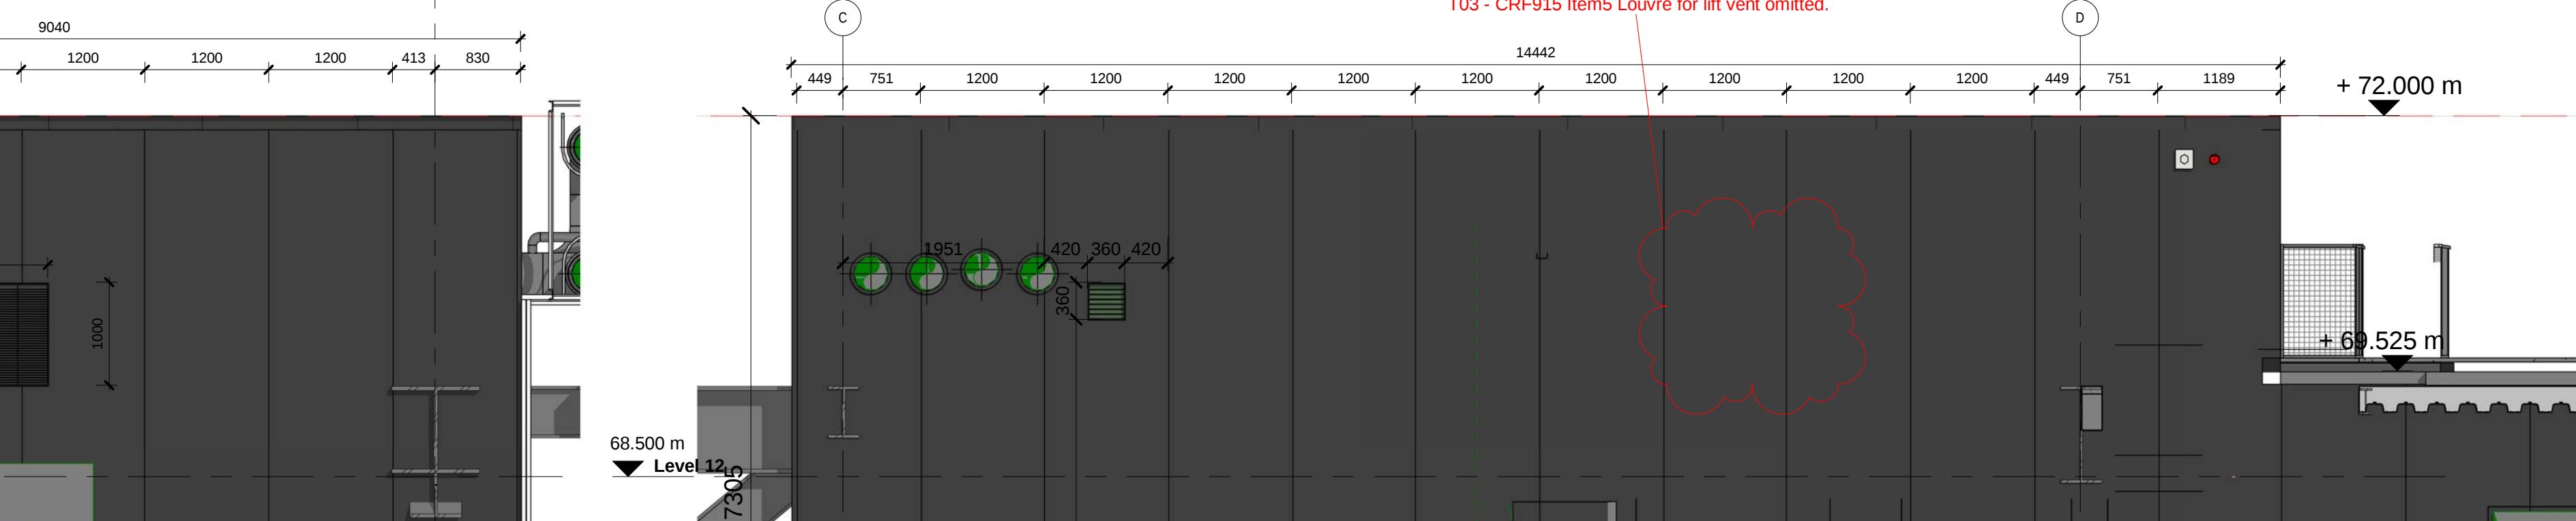

9 North Enclosure - BMU Storage North Elevation
1:50



12 North Enclosure - North Elevation
1:50