

1 Stair E1 Setting Out Plan
1:50

Stair Dimensions


Tread	270 mm
Rise	154.5 mm
Waist	200 mm

Stair Summary


Balustrade	Metal (by facade consultant)
Handrail	Metal (by facade consultant)
Central Handrail	-

Finishes


Tread	Timber decking (by Gillespies)
Riser	Timber decking (by Gillespies)
Nosing	(by Gillespies)
Half Landing	-
Main Landing	Timber decking (by Gillespies)
Walls	-

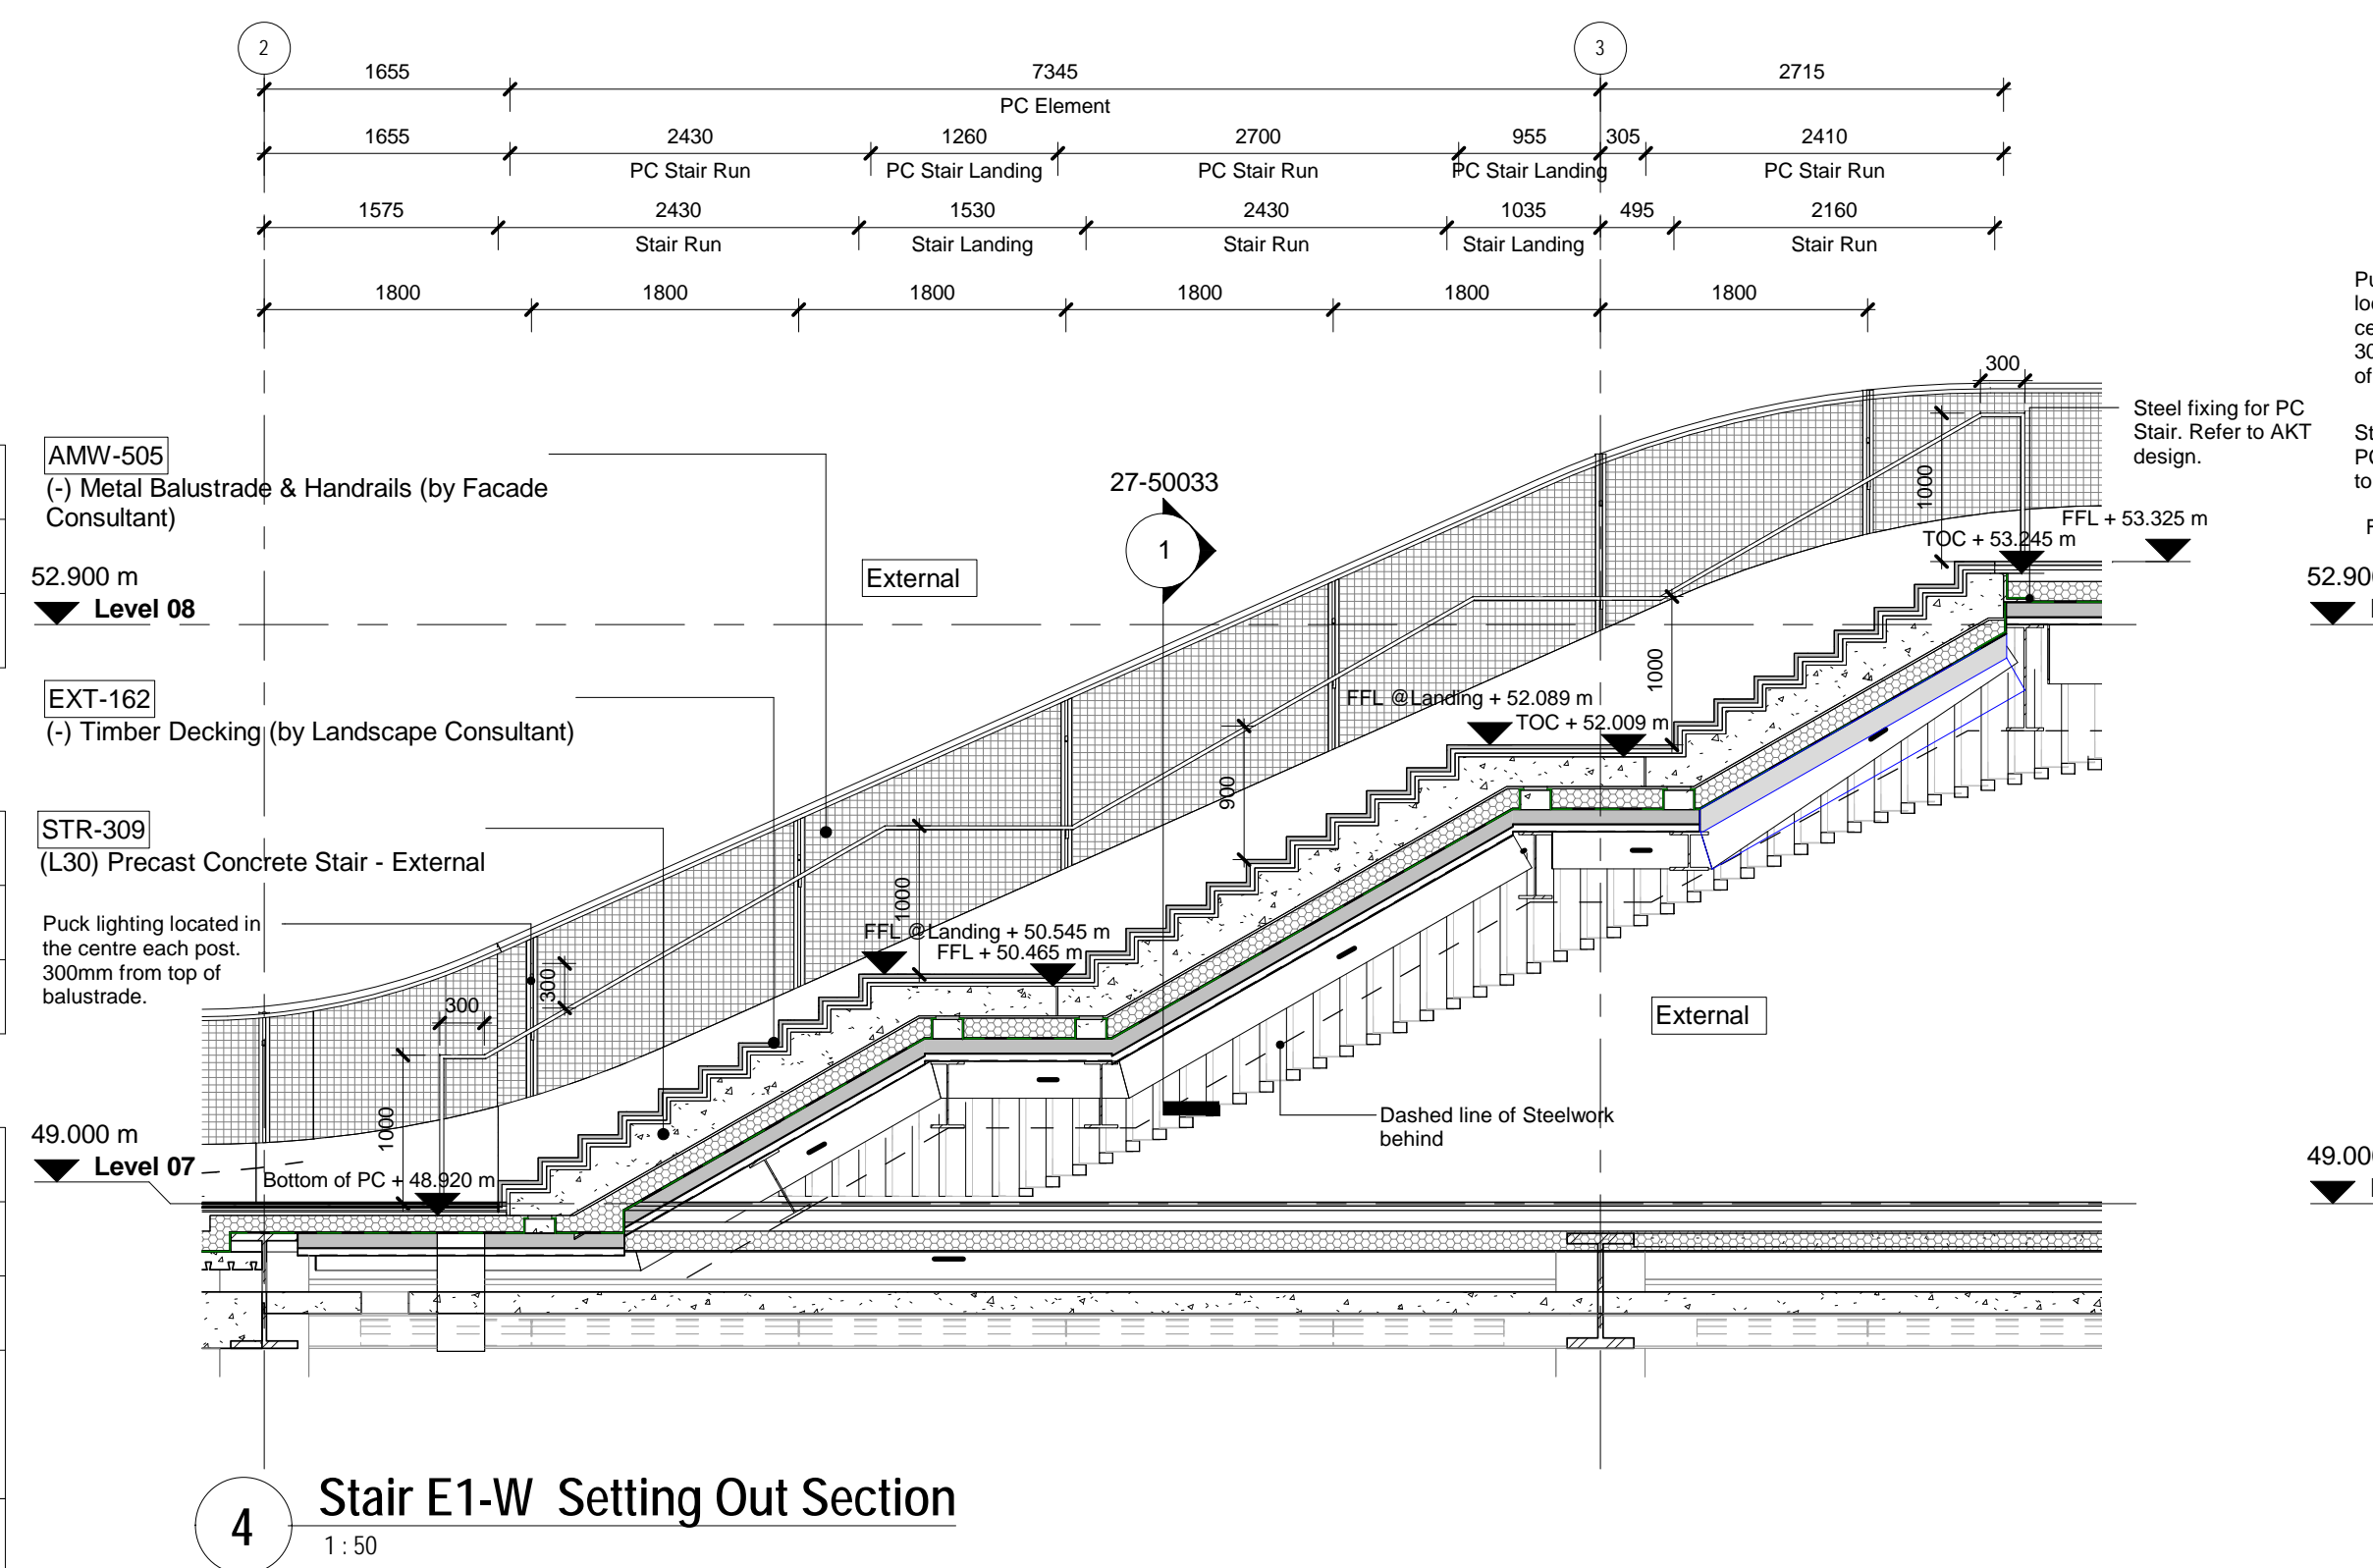


4 Stair E1-W Setting Out Section
1:50

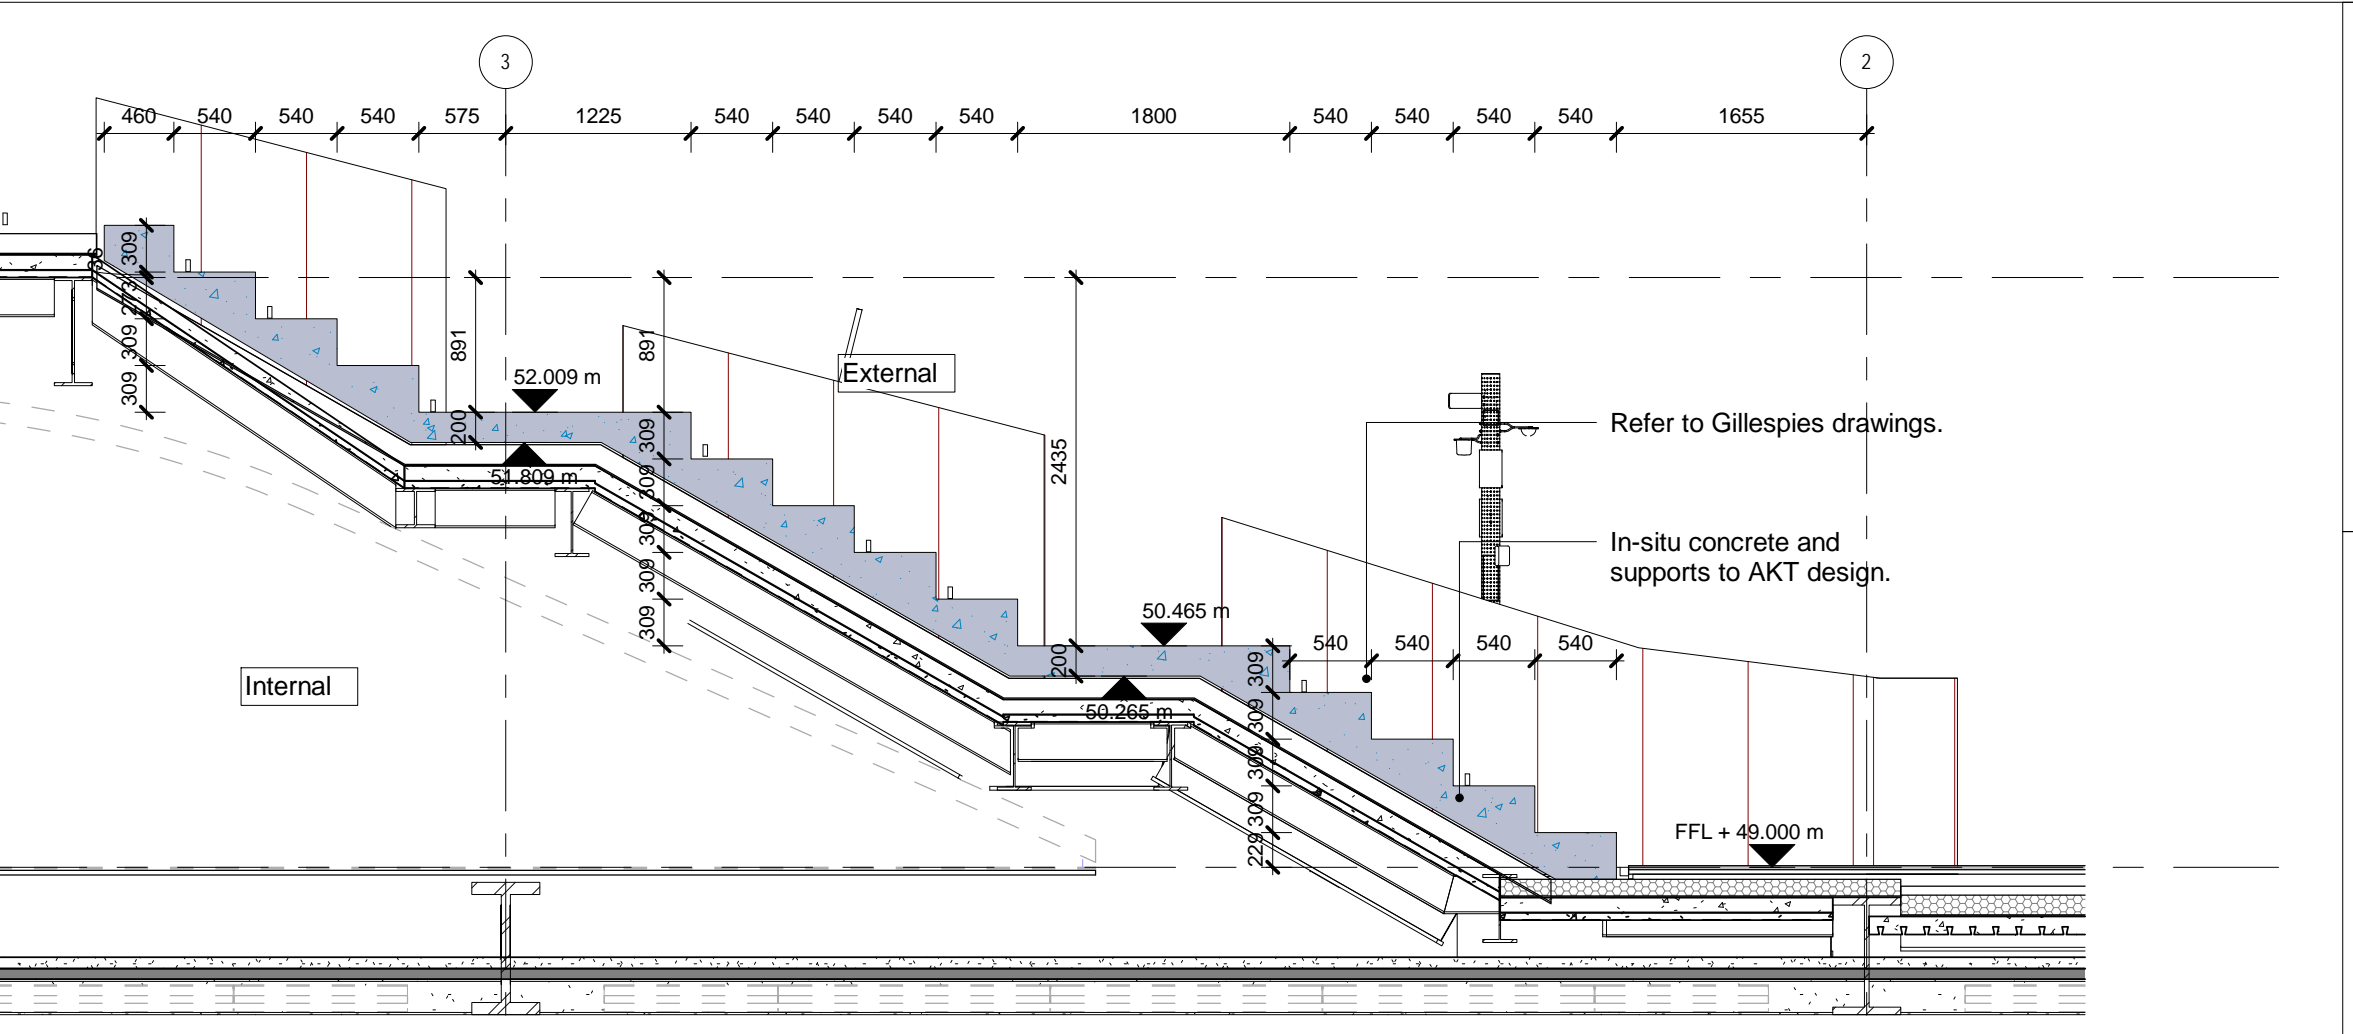


2 Landscape Steps Setting Out Section
1:50

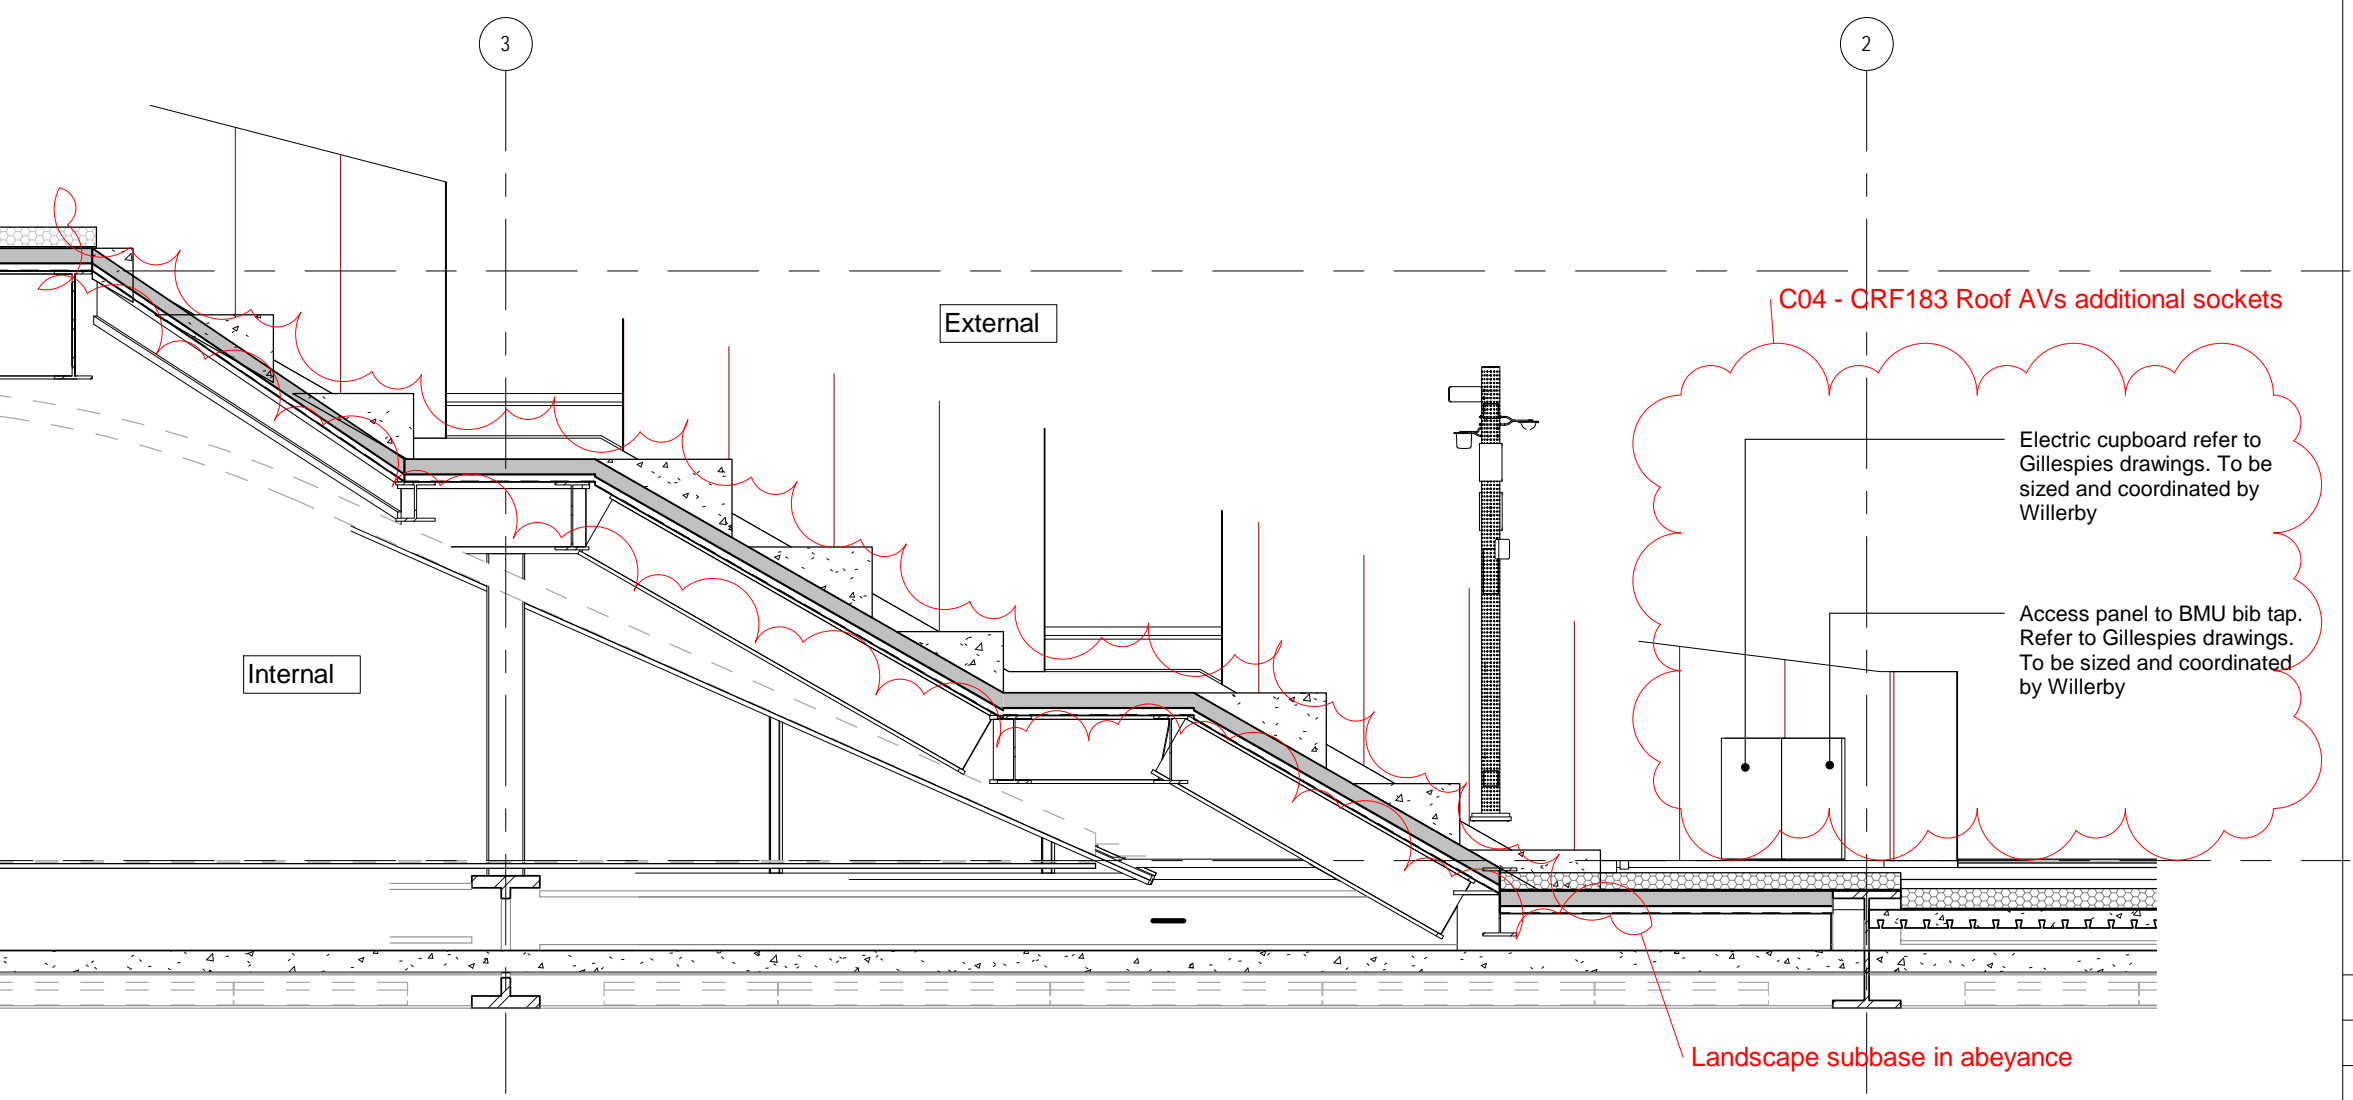

3 Landscape Planter Setting Out Section
1:50

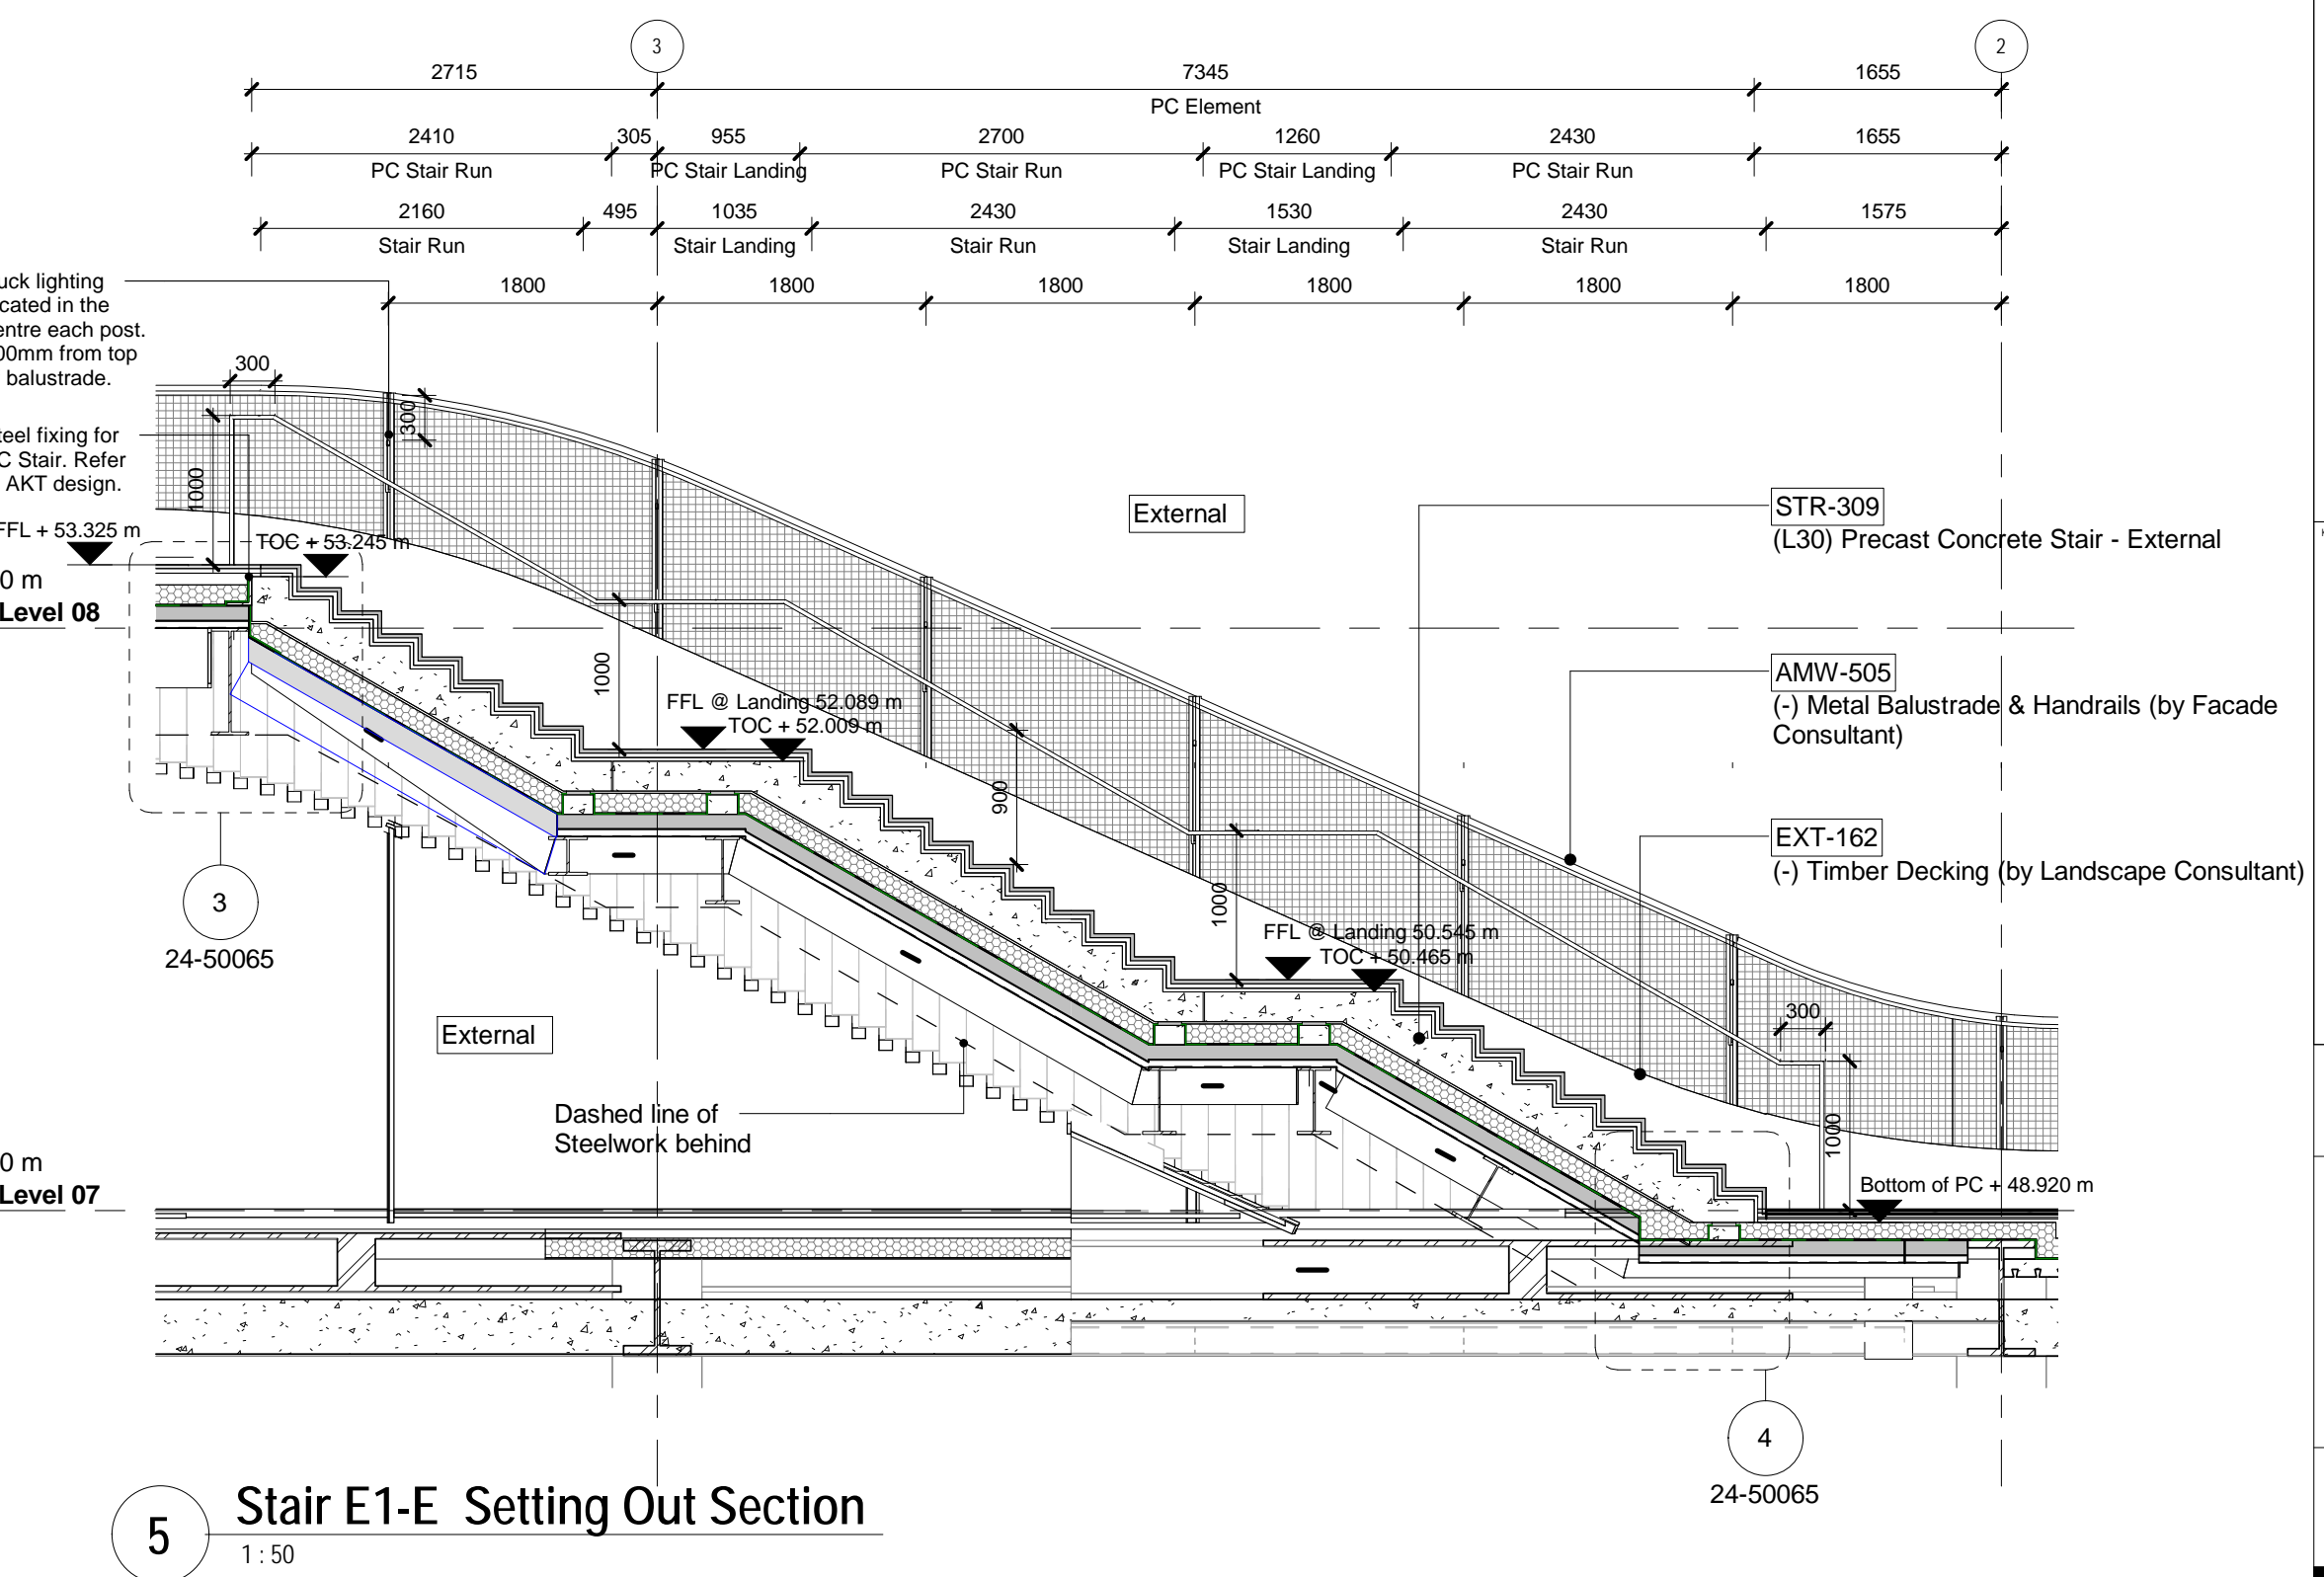

5 Stair E1-E Setting Out Section
1:50



UK-LON-KGX1

The Delivery Room
2nd Floor
2 Pancras Square
London, N1C 4AG

Building Design Partnership shall have no responsibility for any use made of this document other than for that which it was prepared and issued.

All dimensions should be checked on site.

Do not scale from this drawing.

Any drawing errors or divergences should be brought to the attention of Building Design Partnership at the address shown below.

Drawings shall be read in conjunction with the following before work commences:

- The CDM design issues register
- The BDP risk series of drawings
- The project CDM risk register

Abbreviations

FFL=Finished Floor Level
SSL=Structural Slab Level
SFL=Screed Finish Level
PC=Precast Concrete
TOC=Top of Concrete

General Notes

NOTE: Please refer to Stair scope drawing KXC-A-001-A-BDP-24-** for stair locations

01: Facade design incl. specification and details provided by Facade Specialist. (ARUP Facades) KXC-A-001-Y-ARP

02: Refer to Landscape Architects drawings for roof detailing KXC-A-001-L-GIL

03: Refer to AKT II drawings for structural engineers design. KXC-A-001-S-AKT

04: Refer to Lighting Consultants documentation. A10 KXC-A-001-J-ATN & BDP KXC-A-001-J-BDP-63-SH001, spec KXC-A-001-J-BDP-63-SP001 and the 63 series of drawings.

Note: Refer to Landscape Architects drawings for nosing detail.

C04	Updated as indicated - CRF 183	WT	FM	16.08.19
C03	Construction Issue - CRF 723, 782	SP	JM	24.05.19
C02	Construction Issue - NMC	SP	JM	17.12.18
C01	Construction Issue (Steelwork)	RY	TW	25.01.18
T02	Stage 4 Update Tender Issue	RY	TW	15.12.17
T01	Stage 4 Issue	WT	JC	29.09.17

REVISION DESCRIPTION DRAWN CHECKED DATE

BDP.

16 Brewhouse Yard
Clerkenwell
London
EC1V 4LJ
United Kingdom

T +44 [0]20 7812 8000
www.bdp.com

Status

FOR CONSTRUCTION

Title
Roof Plane - E1 External Stair Setting Out

Date
09/28/17

Project No.
P2007133

Scale
1:50

Size
A1

Drawn
RY

Checked
TW

Rev.

Drawing No.
KXC-A-001-A-BDP-24-50020

C04

