



profil elevation

D003

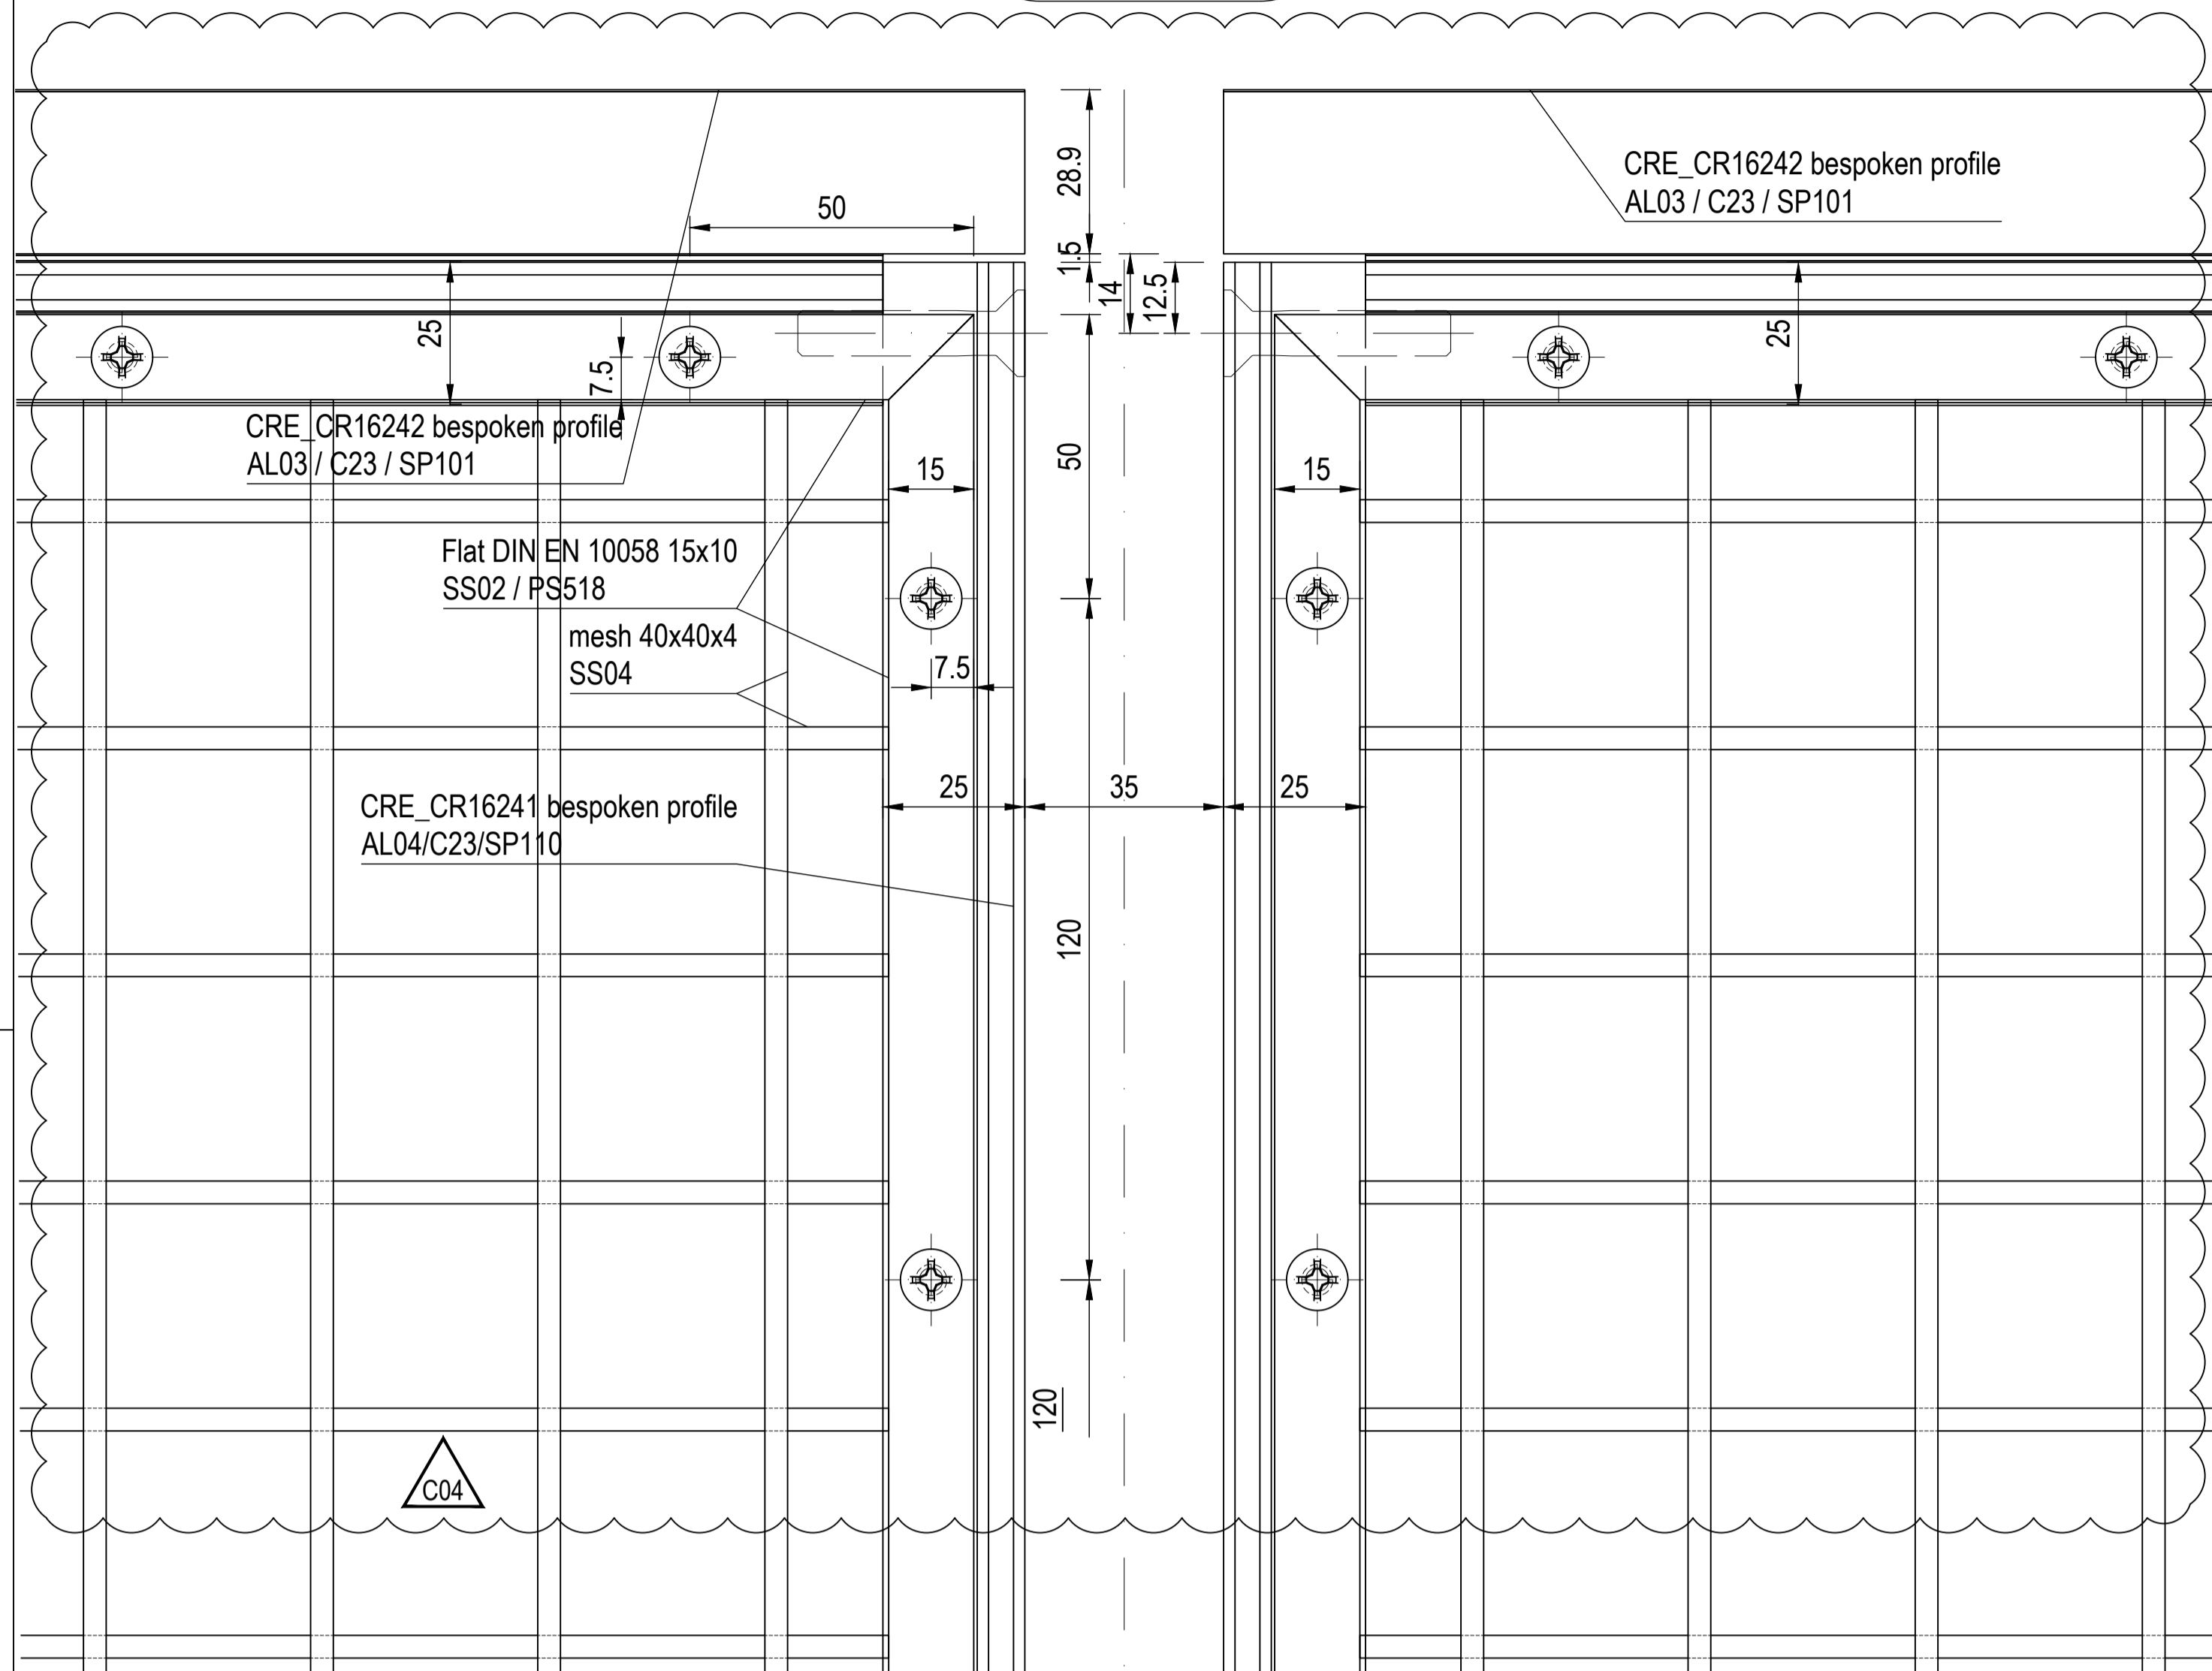



cover cap elevation

D002

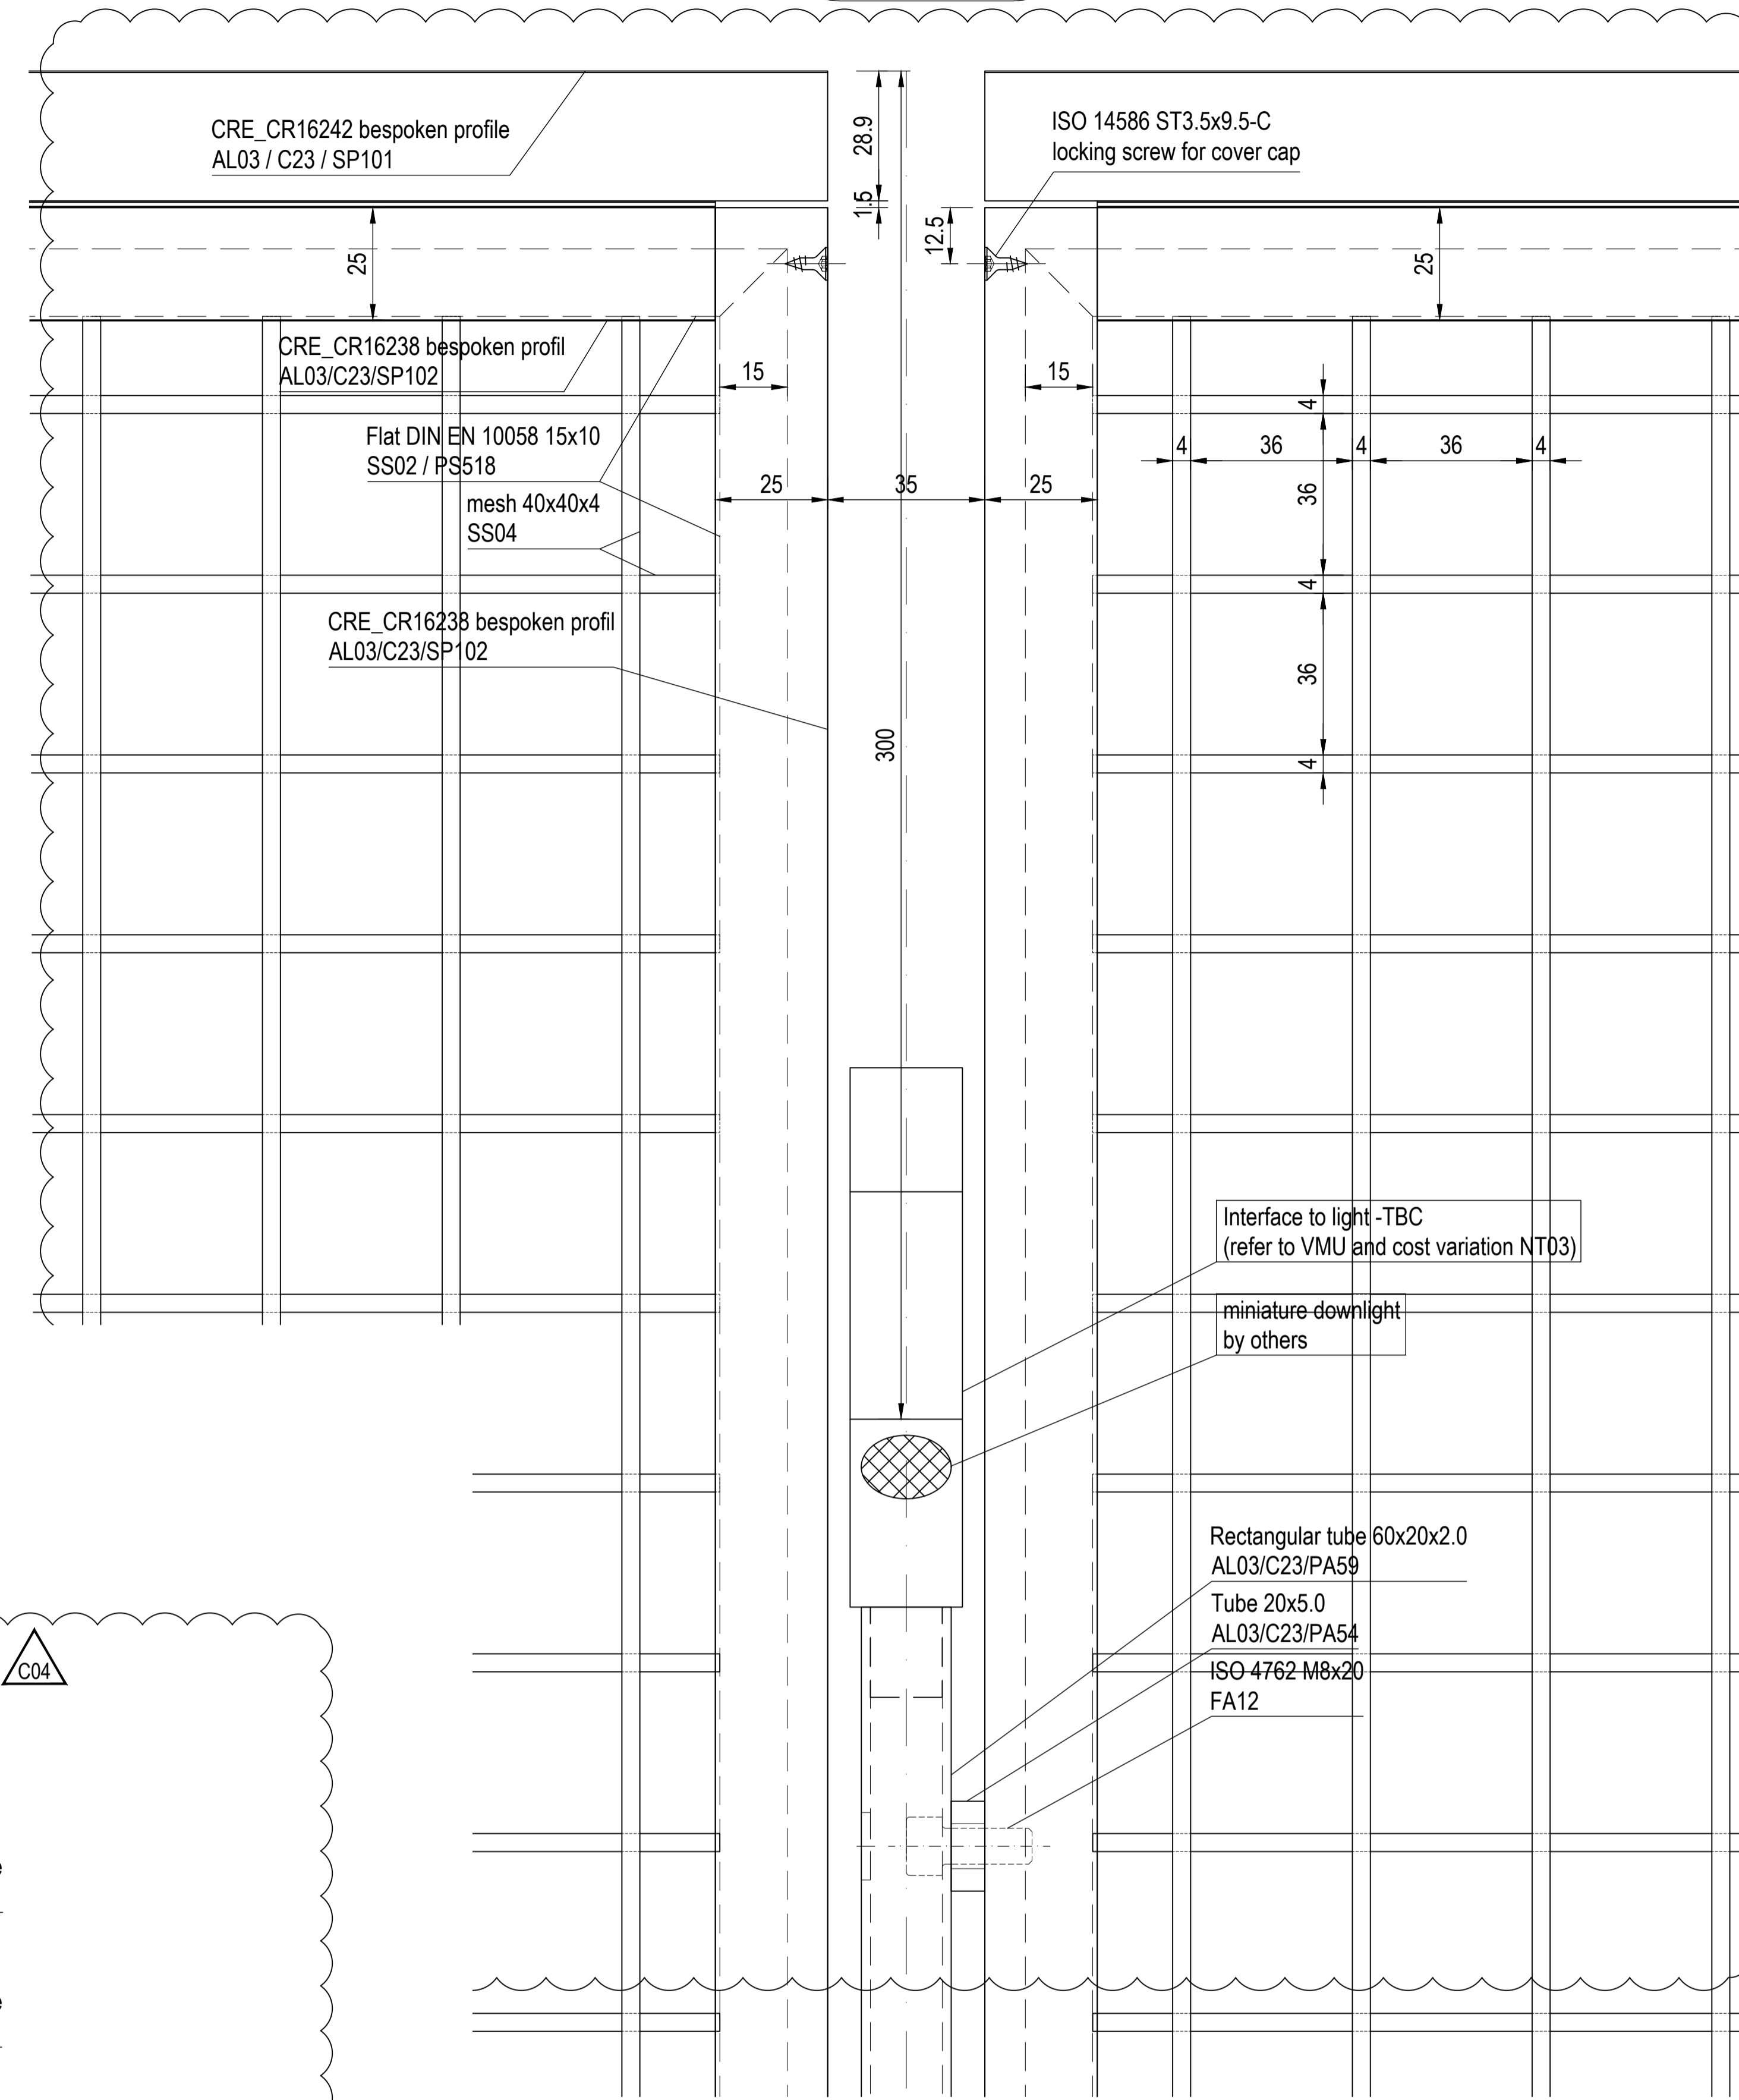

side elevation

D004

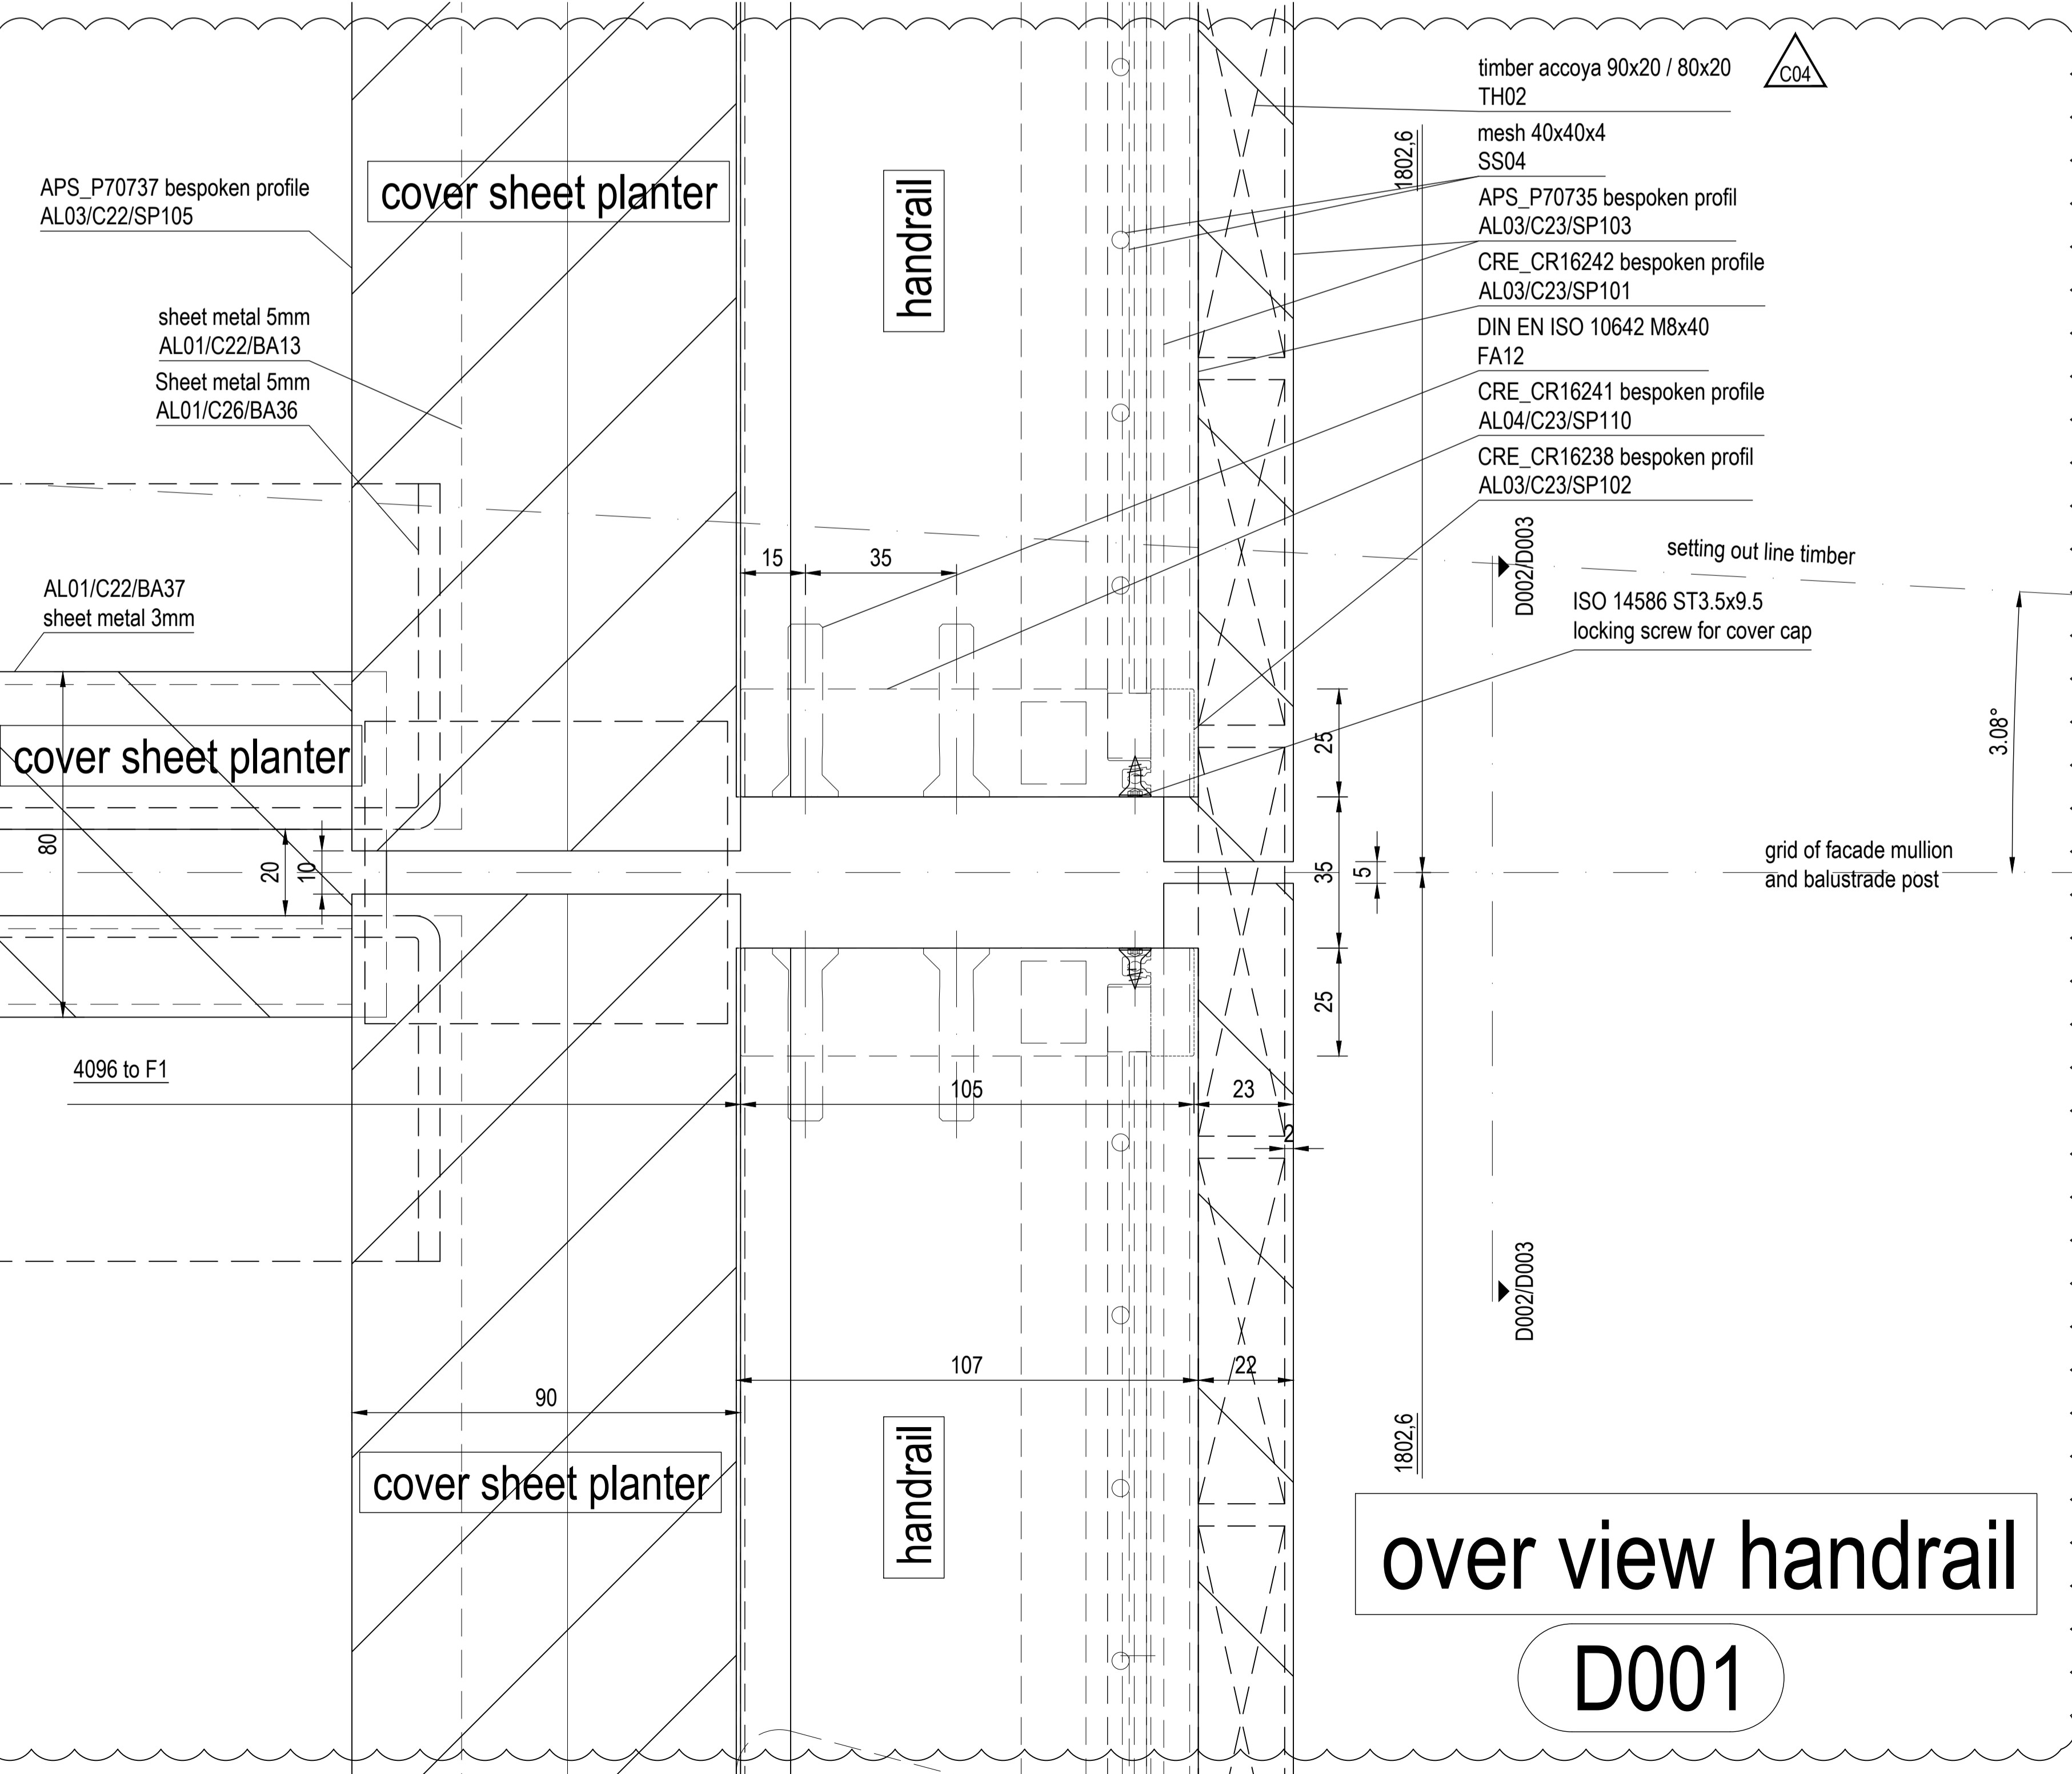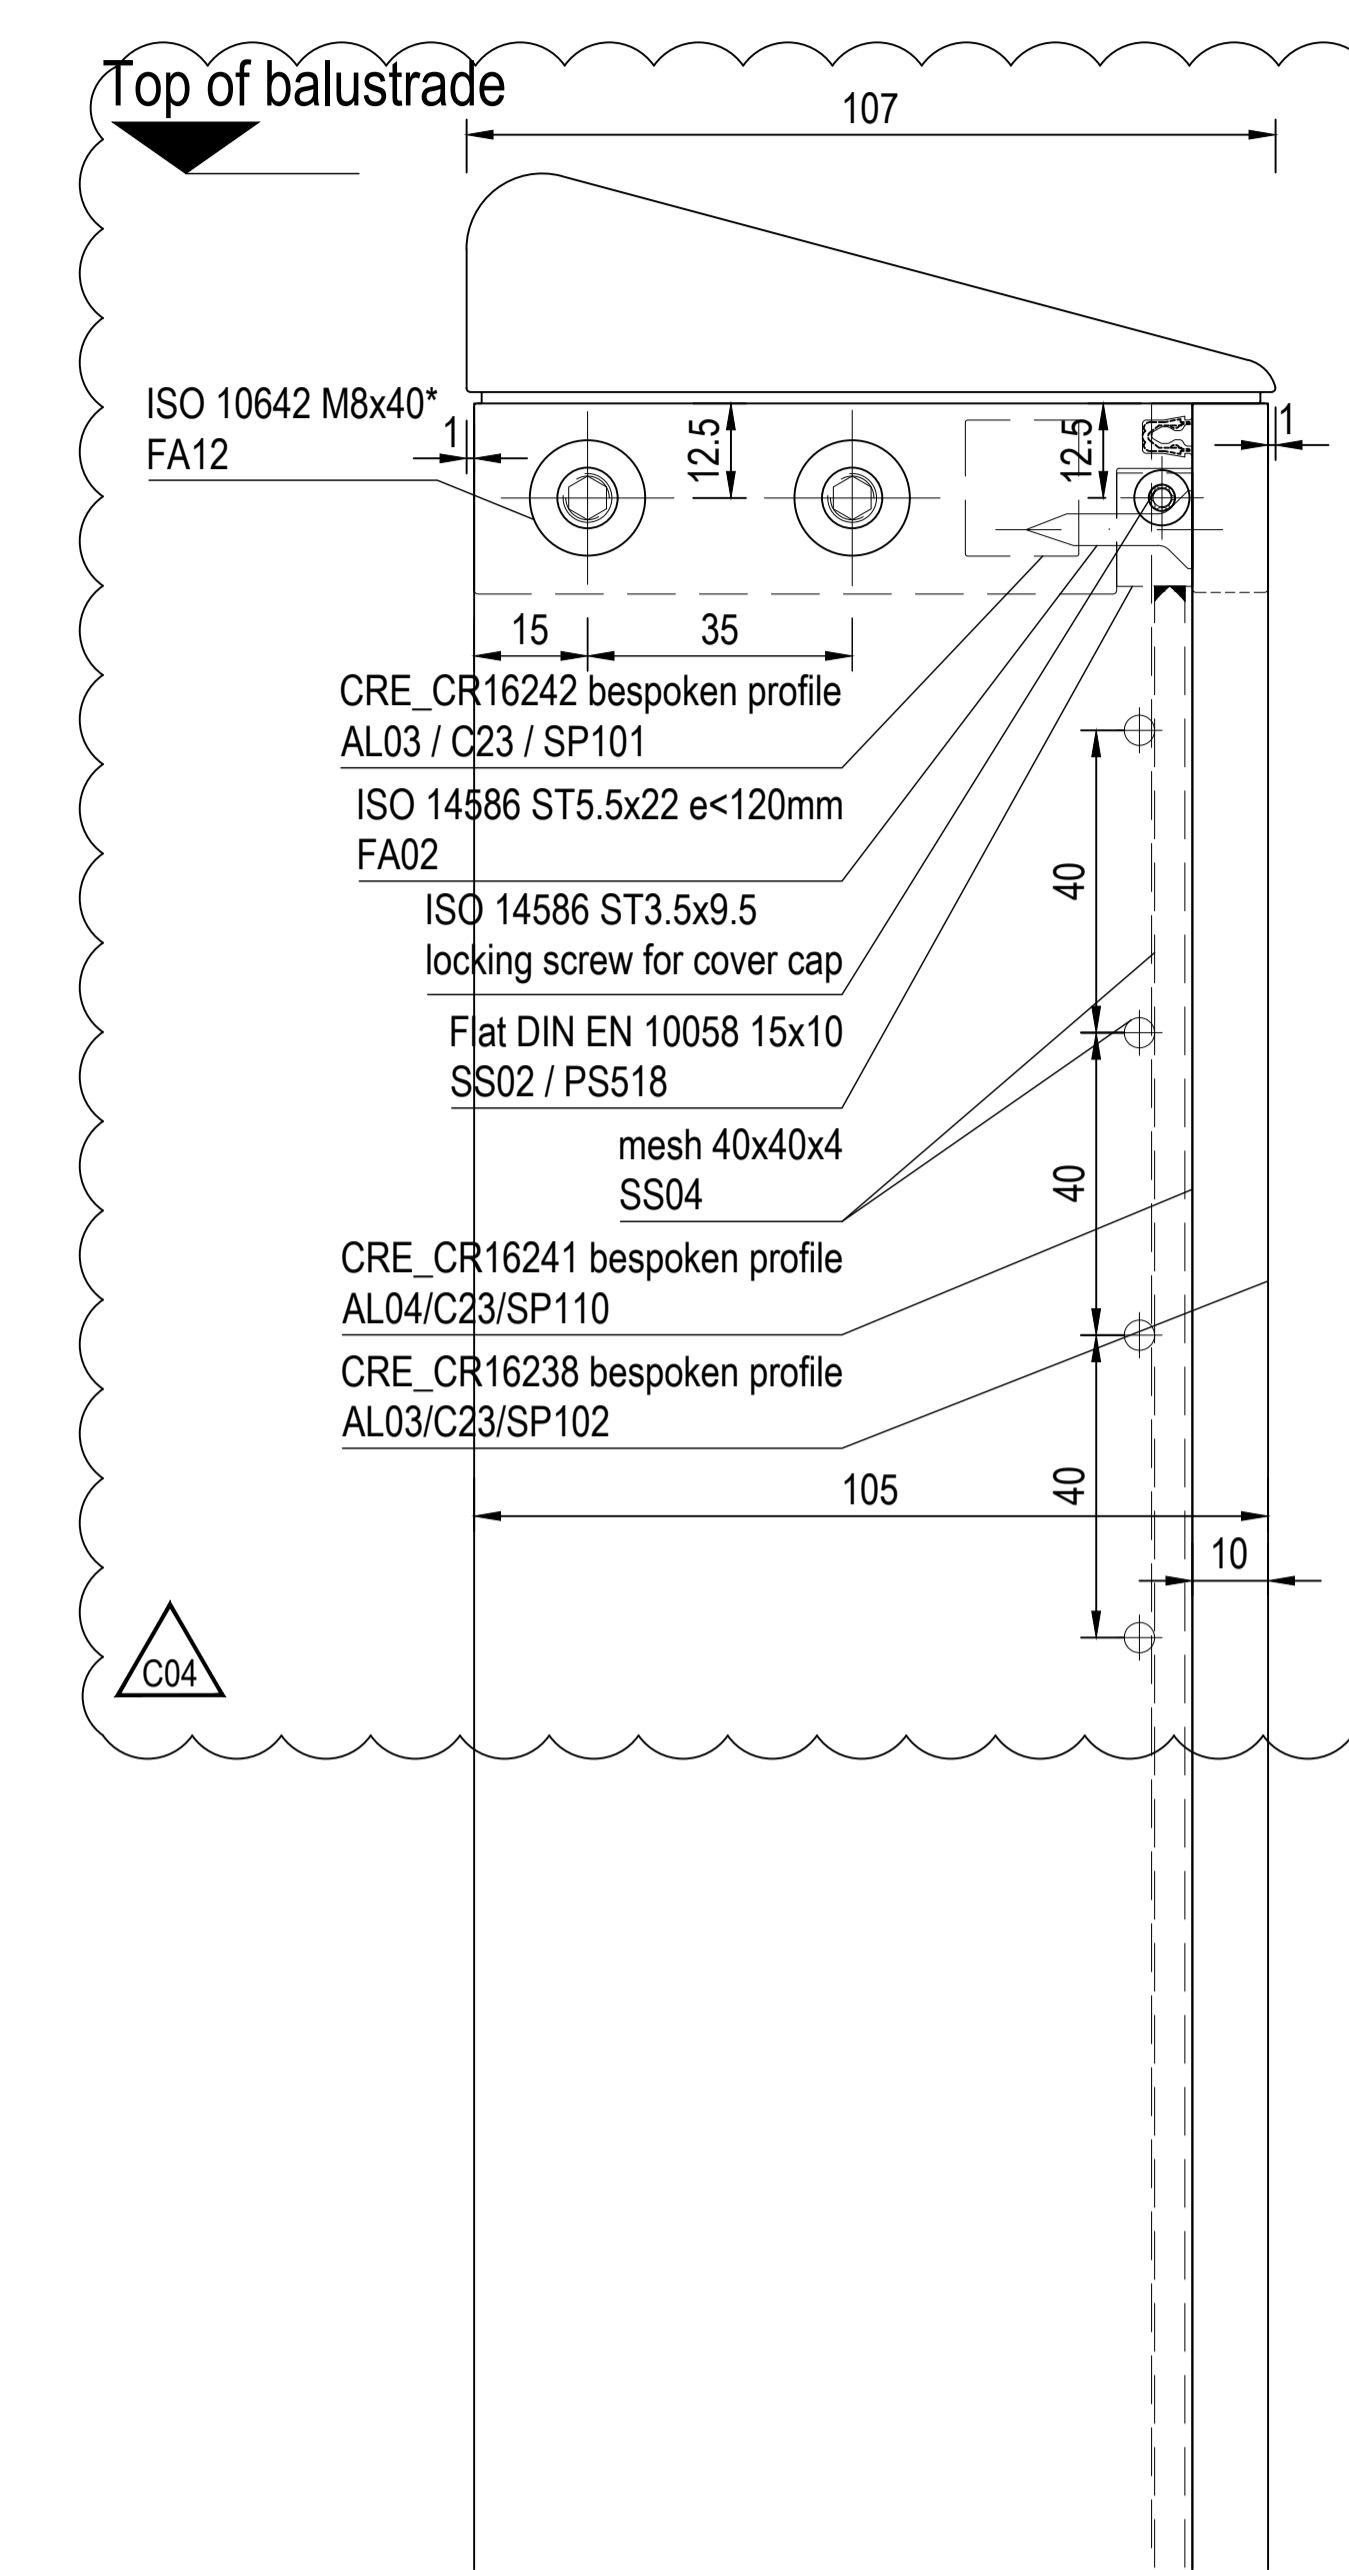

UK-LDN-KGX1  
The Delivery Room  
2nd Floor  
2 Pancras Square  
London, N1C 4AG

Drawings shall be read in conjunction with the following before work commences: - The project CDM risk register

Further information regarding:  
-materials: KGX-A-001-x-SGB-3210-5000001  
-surfaces and colours: KGX-A-001-x-SGB-3210-5000002  
-glass build-up: KGX-A-001-x-SGB-3210-5001000

Information regarding Intumescent paint see separate report


For BWI please read in conjunction with  
-BWI drawings series 1 xx 02 xx  
↑ ↑  
Level No.  
-Reports for BW- Reaction forces

APPROVAL: Status A / B  
DATE: 24.07.2019 / 08.10.2019

Revision	Description	Drawn	Checked	Date
004	cover cap	Benigno	L.John	16.03.2020
003	acc. profiles	Benigno	L.John	17.08.2019
002	acc. comments 17/04/2019	Neil	L.John	10.05.2019
001	first issue	Neil	L.John	10.05.2019

**SCHNEIDER** Schneider GB Ltd  
Downstream Offices  
Bullers Wharf West  
38 Shad Thames  
London, SE1 2YD  
t +44 (0) 20 7401 6383  
www.schneider-facades.co.uk

**WINDOWS**  
**FACADES**  
**CURTAIN WALLING**

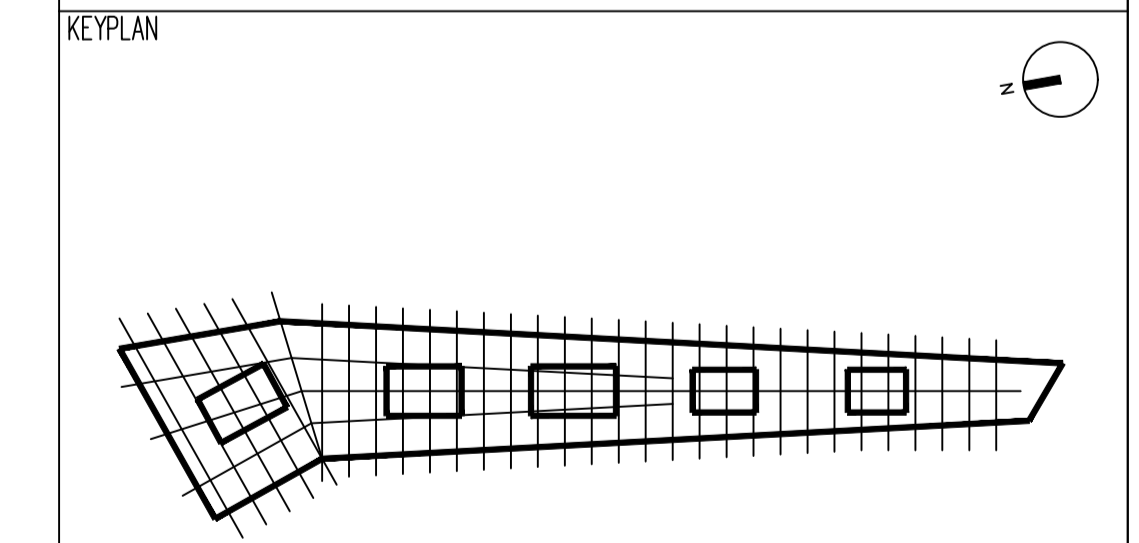

Status: **FOR CONSTRUCTION**

Title: Roof plane - Timber tray  
Detail horizontal  
West - Core 1 - GL 3 to 5  
Lower / Upper tray  
Handrail

Date: 10.09.2018  
Project No: K30150  
Scale: 1:1 / 1:3  
Size: A0 / A3  
Drawn: S.Hoff  
Checked: T.John  
Rev: C04

Drawing No: KXC-A-001-X-SGB-3210-5012108

This drawing is our property. Each duplication, utilization or passing on to third persons is forbidden and will be pursued.